





**PLAN VIEW - JS-1**  
 $1/2" = 1'-0"$  1 ST3

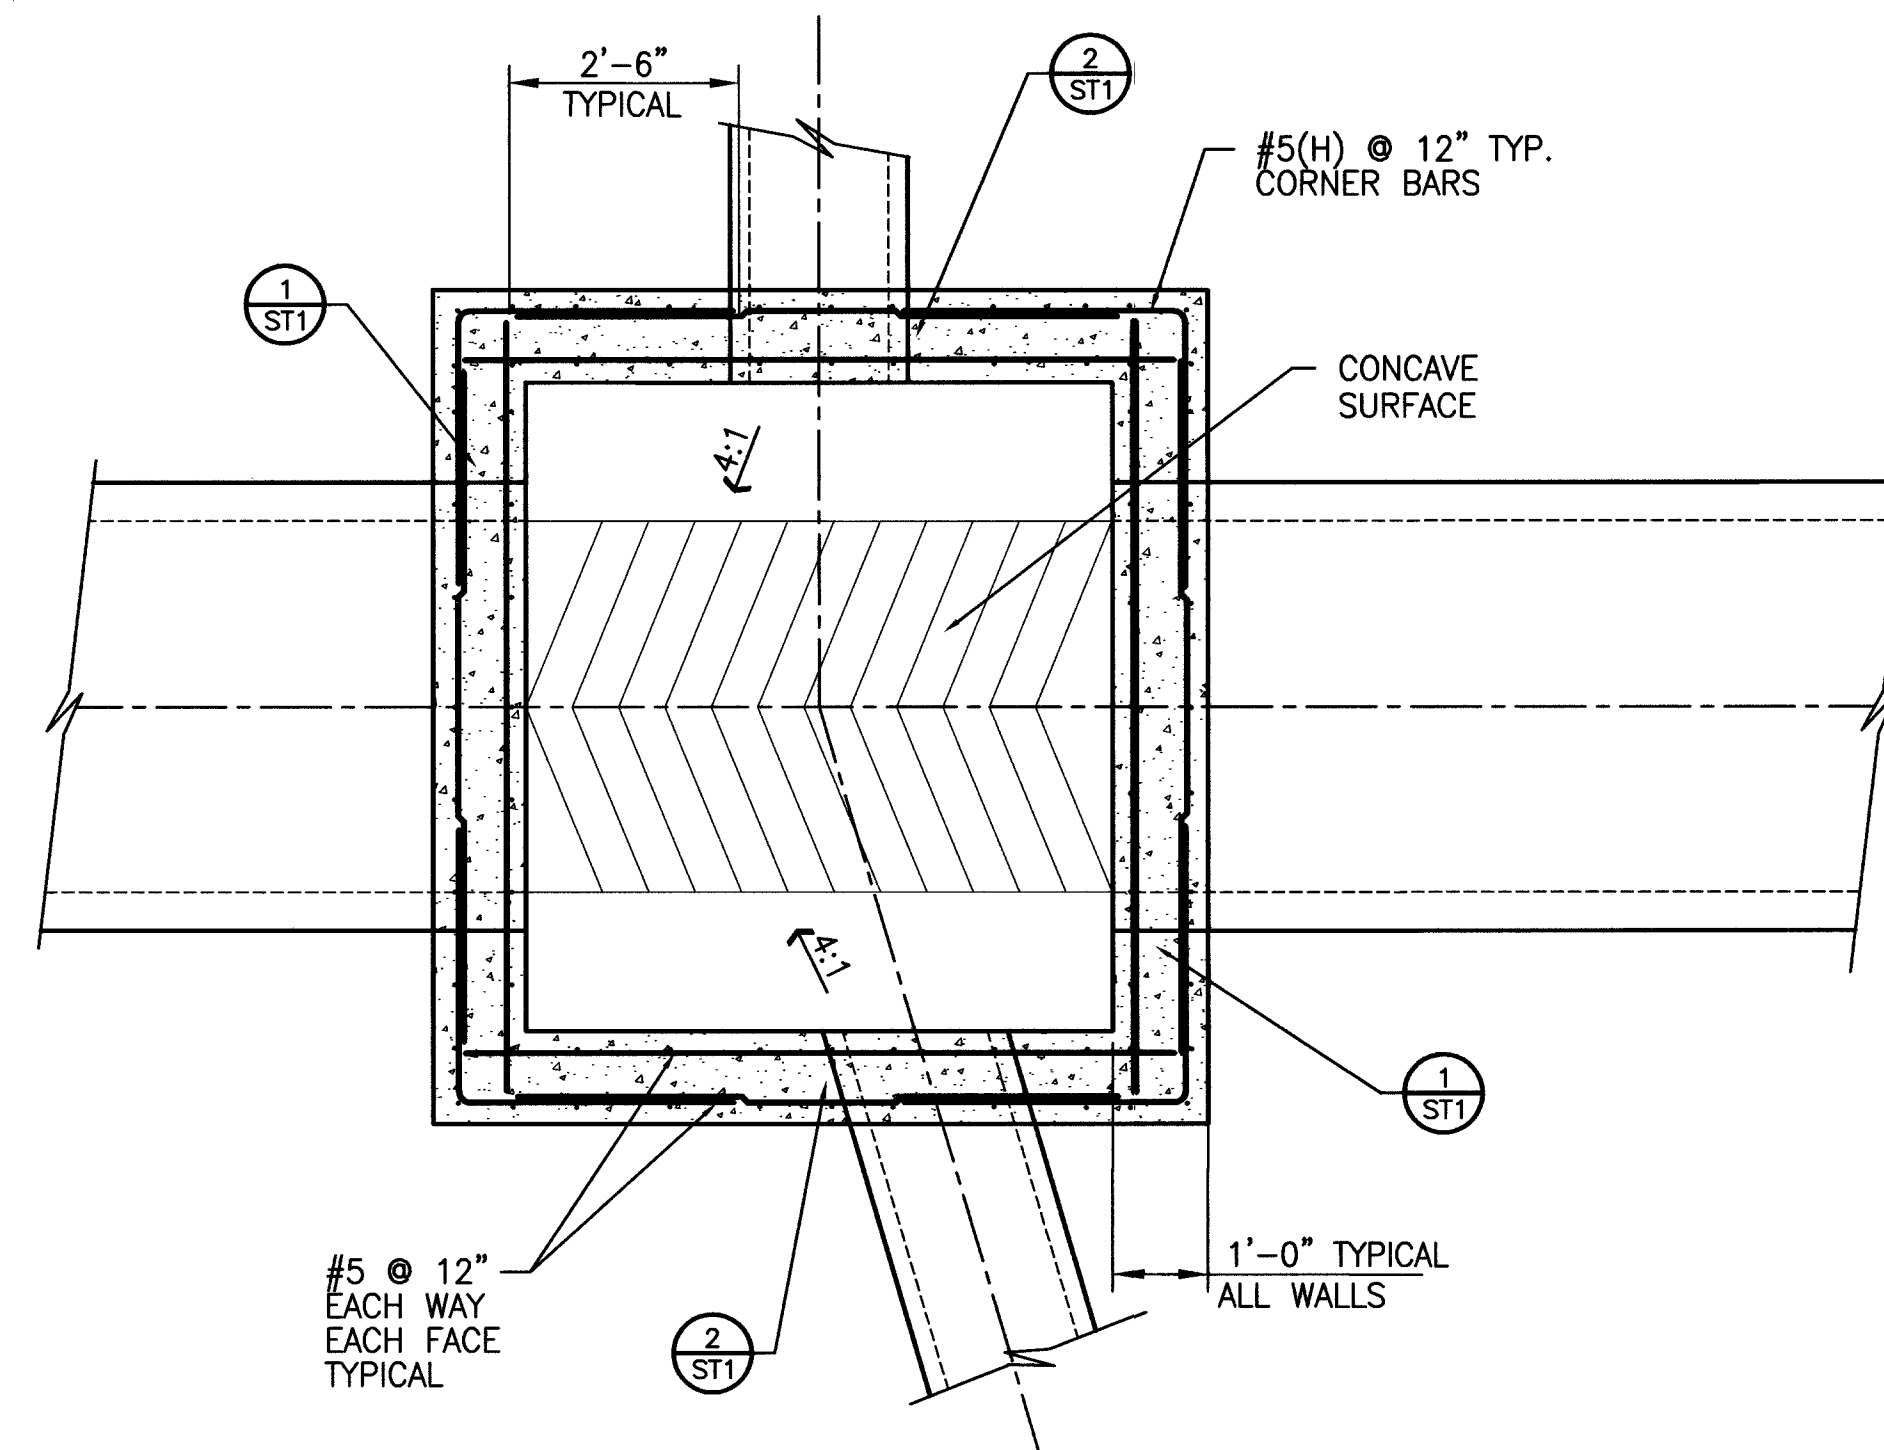

**PLAN SECTION**  
 $1/2" = 1'-0"$  B ST3

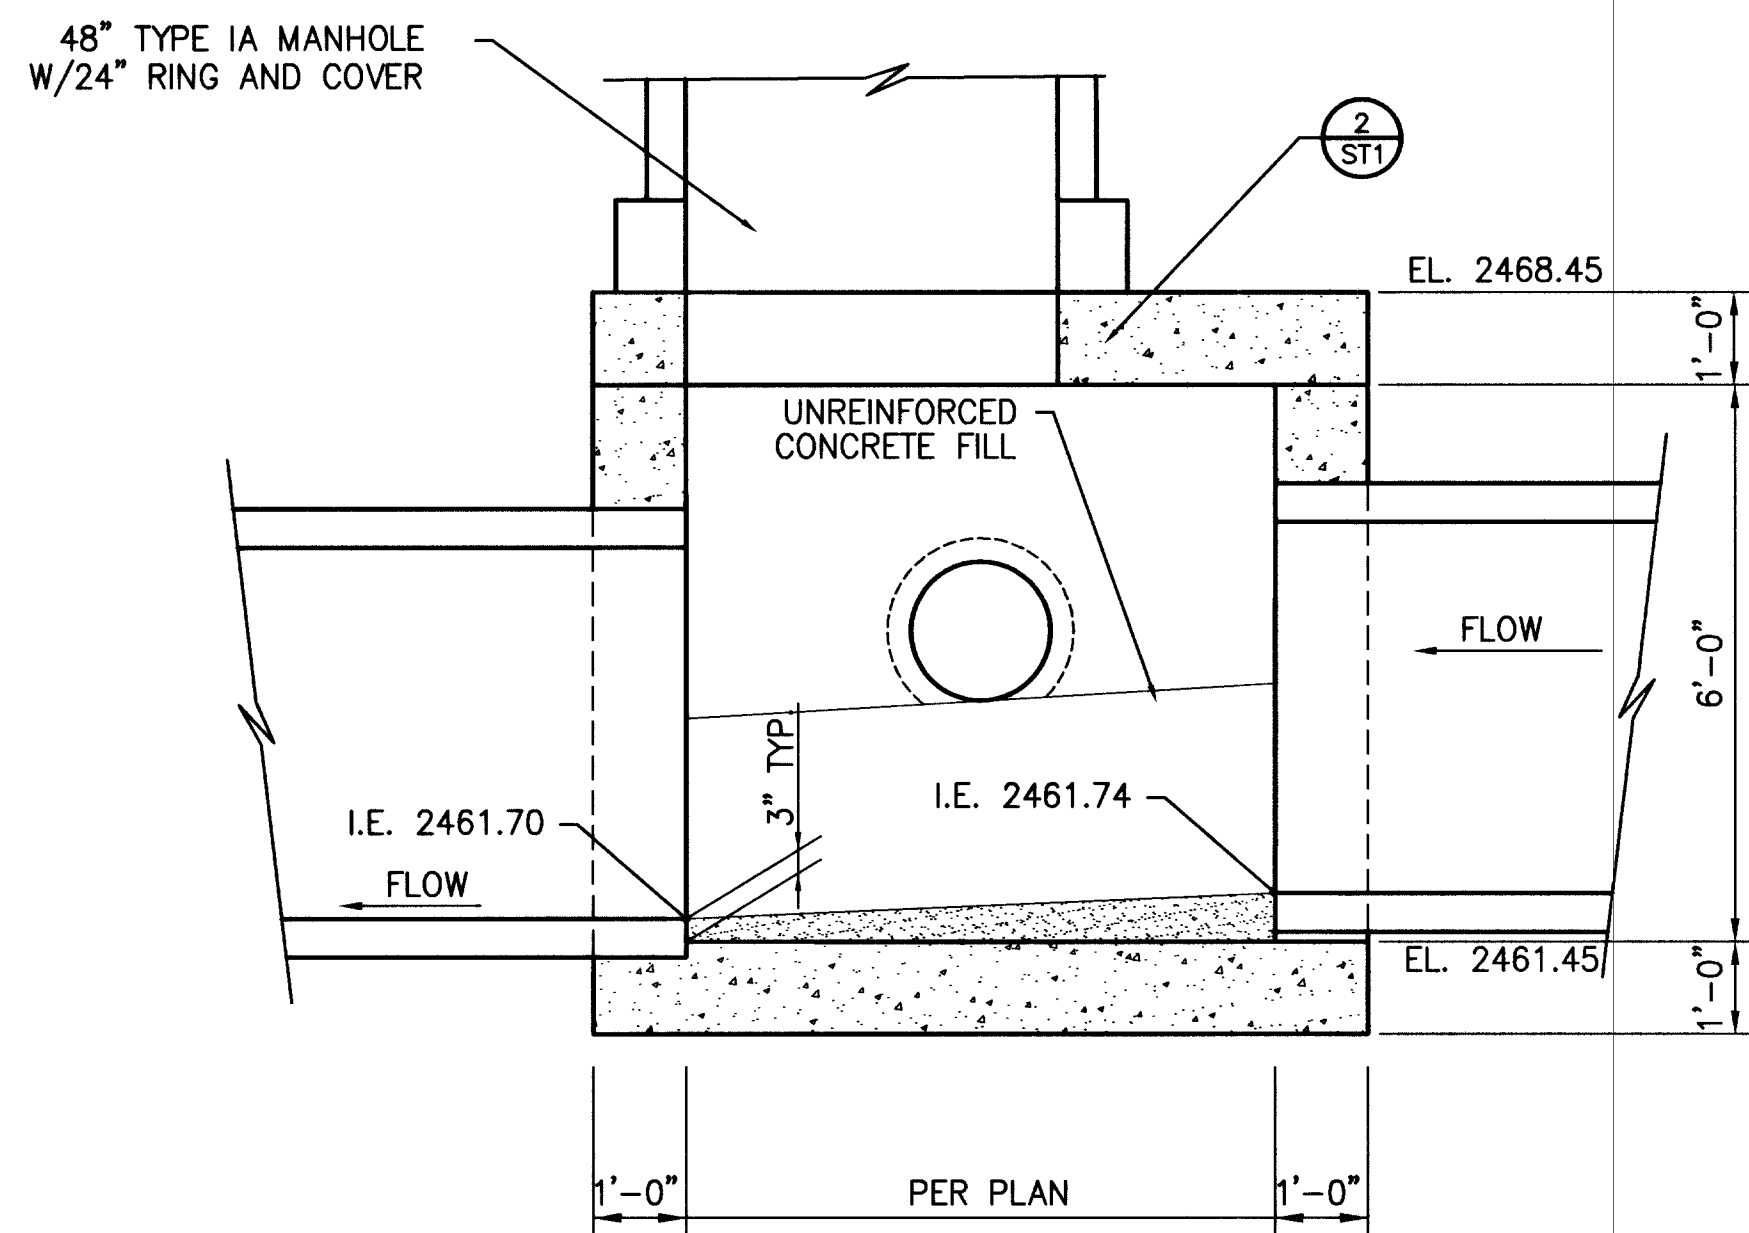

**SECTION**  
 $1/2" = 1'-0"$  A ST3

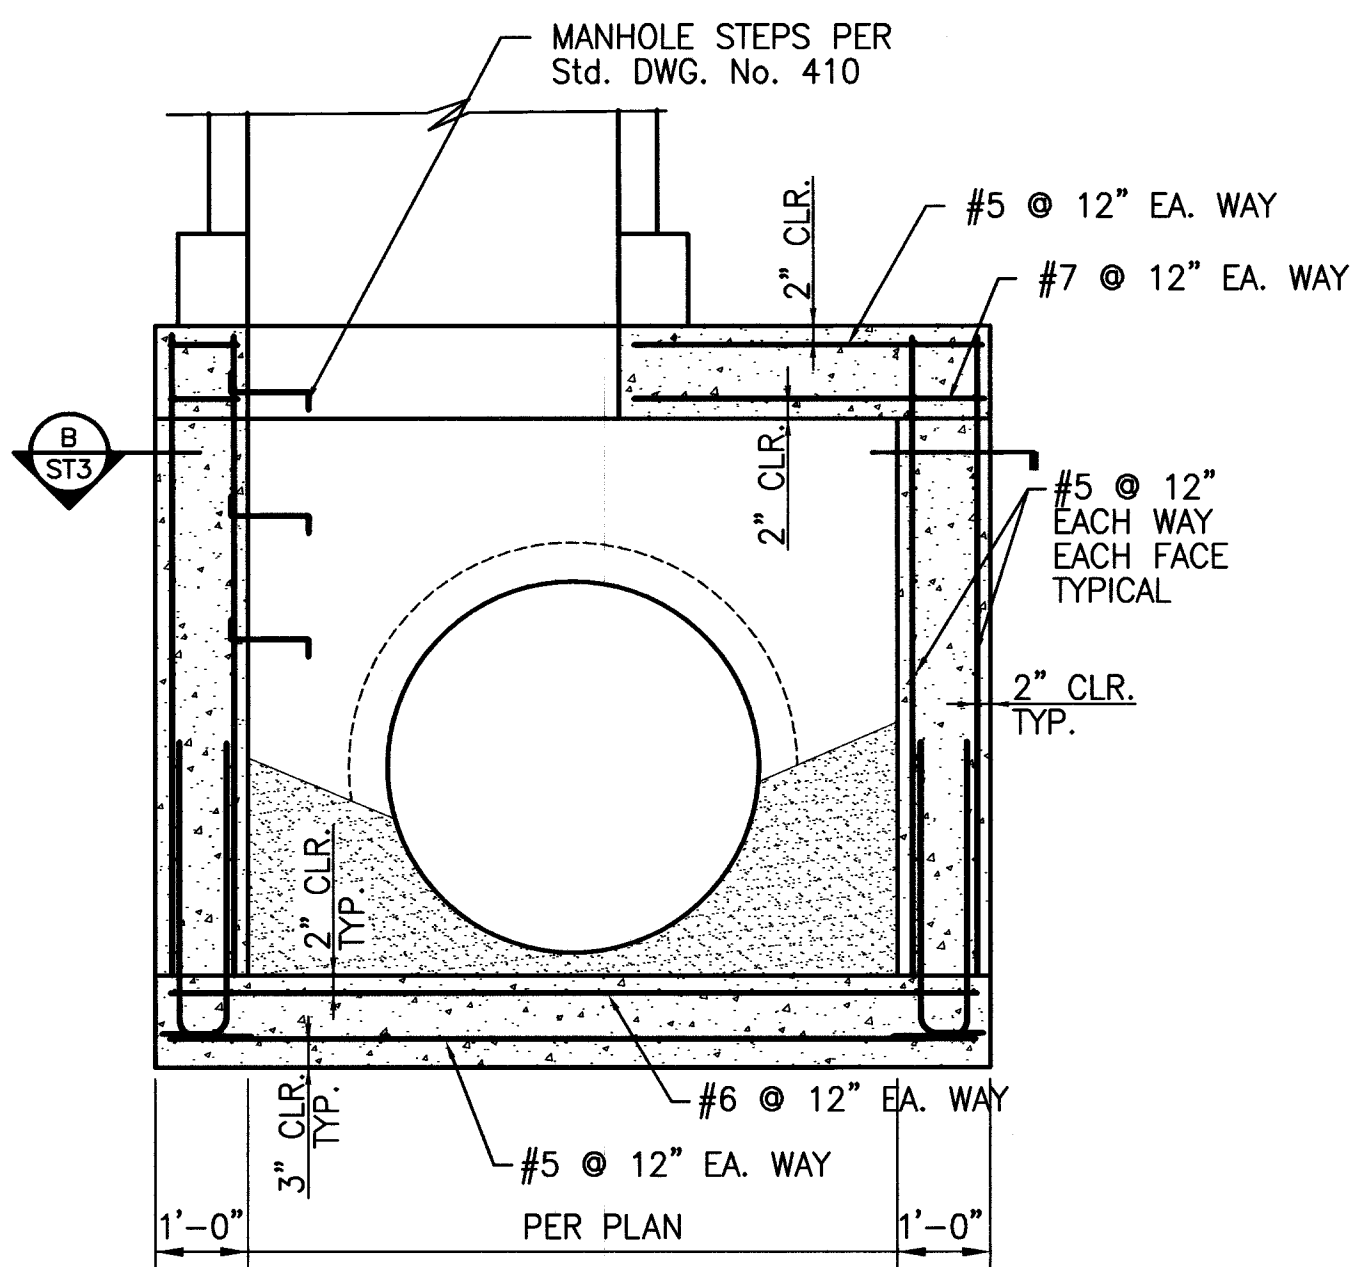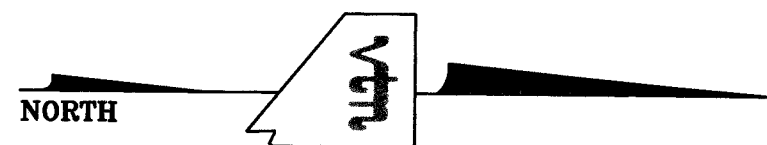

**SECTION**  
 $1/2" = 1'-0"$  C ST3


REVISION	DATE	BY

CONSULTING ENGINEERS • PLANNERS • LAND SURVEYORS  
 2727 SOUTH RAINBOW BOULEVARD  
 LAS VEGAS, NEVADA 89146-5148 PHONE (702) 873-7550 FAX (702) 362-2597


DEPARTMENT OF PUBLIC WORKS  
 CITY OF LAS VEGAS

**STRUCTURAL DETAILS**  
**JUNCTION STRUCTURE No. 1**  
**"SD1" 200+83.95**

PROJECT  
**DURANGO DRIVE IMPROVEMENTS**  
**TROPICAL PARKWAY TO I-215**

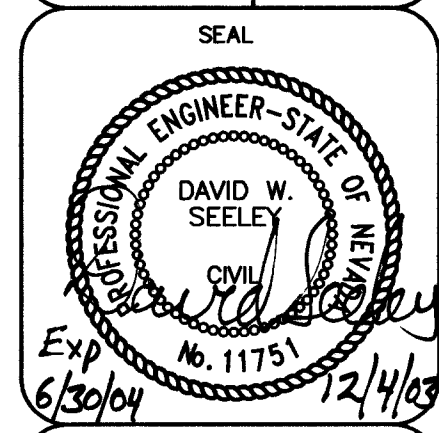

NO. NO.	5678
BY	DWS
DATE	12/04/03
SCALE	HORIZ. 1/4" = 1'-0" VERT. 1/8" = 1'-0"
DRAWING	ST3
SHEET	16
SHEETS	71

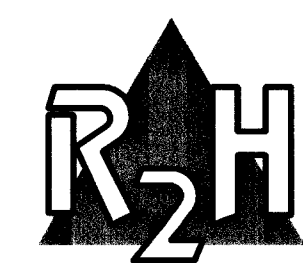

**R2H ENGINEERING, INC.**  
 CONSULTING STRUCTURAL ENGINEERS  
 840 GRIER DRIVE, SUITE 320  
 LAS VEGAS, NEVADA  
 PHONE (702) 260-7000  
 FAX (702) 260-7070

010595085-8815-D141-401-14818-88-B00