


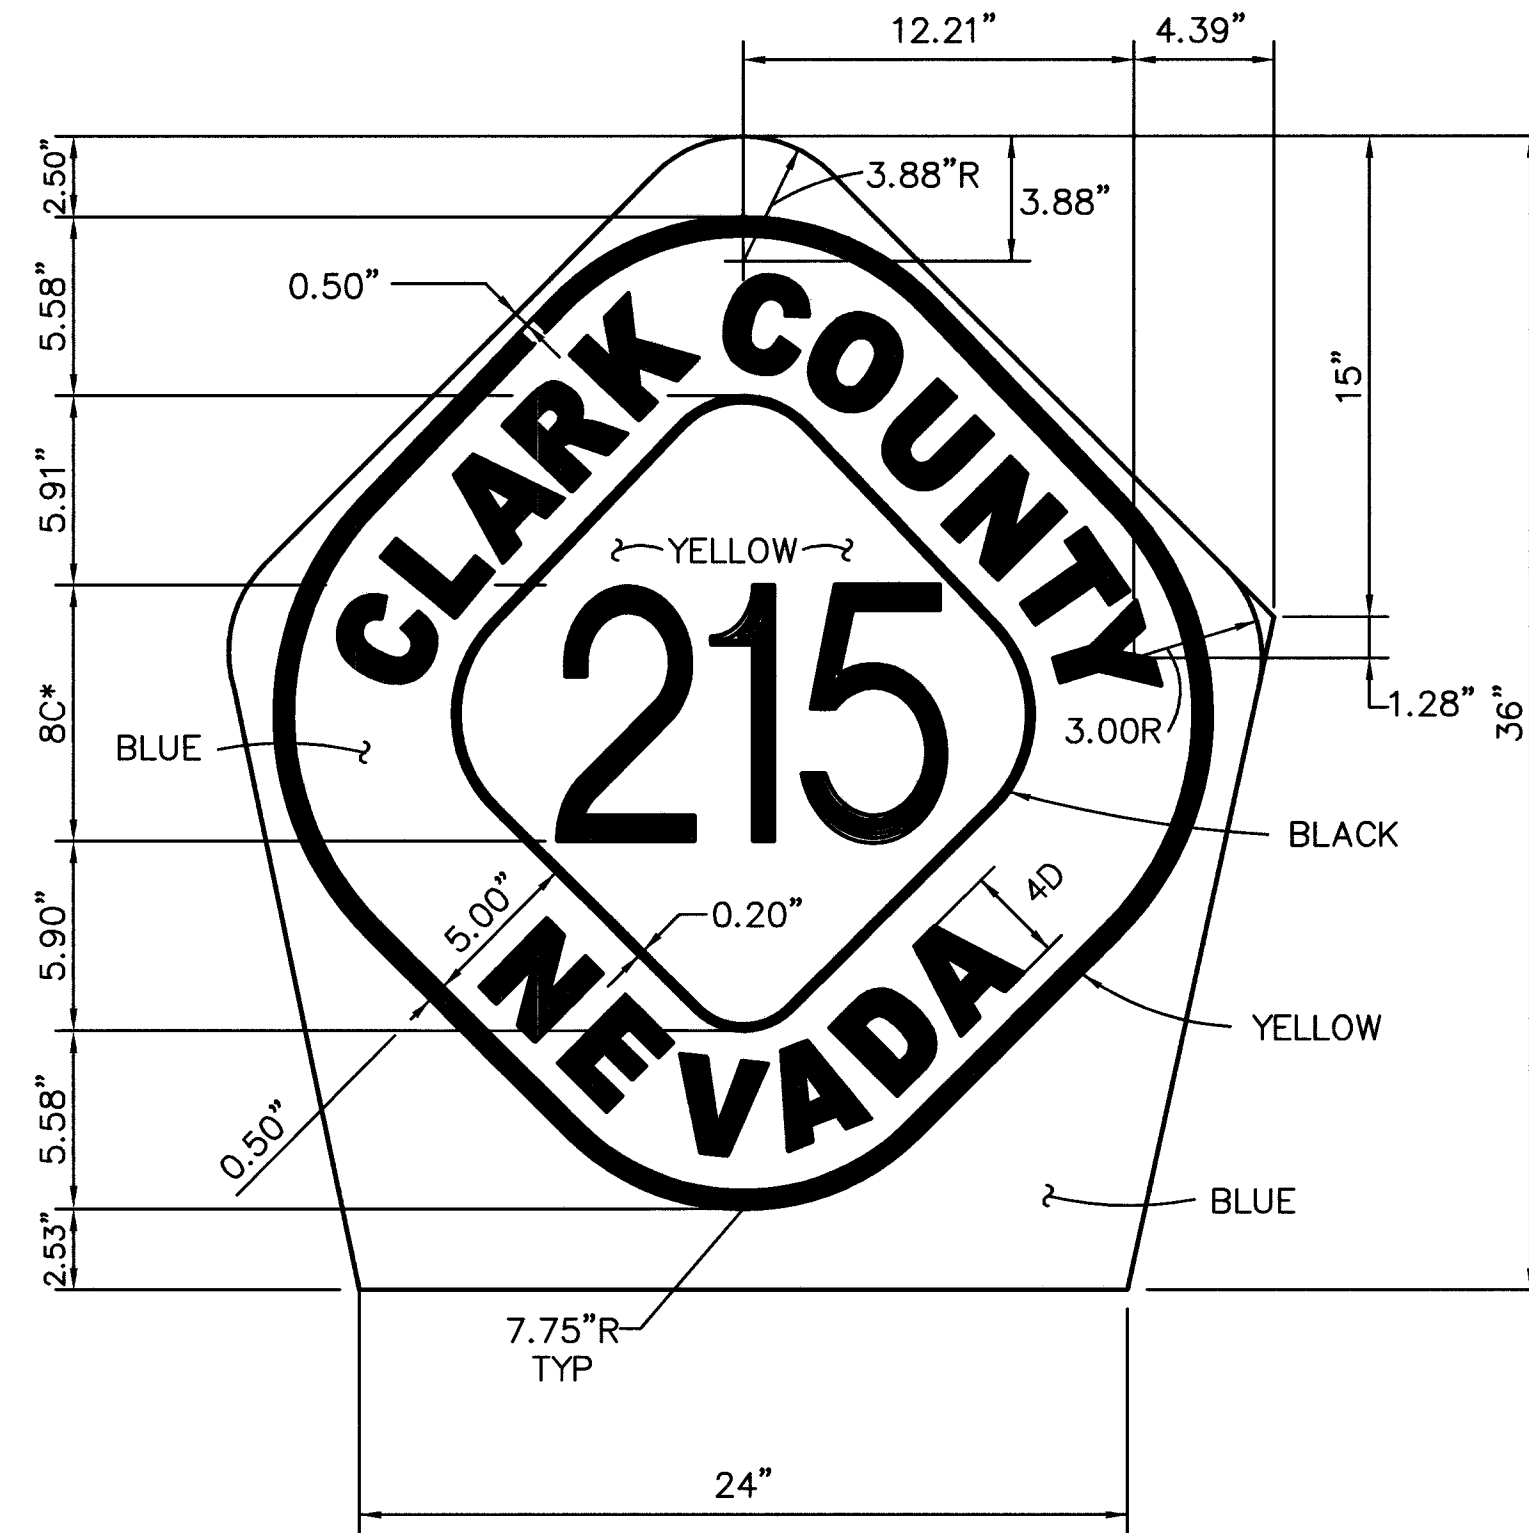

M1-6(S)

NOTE:

BACKGROUND = BLUE (REFLECTIVE) OR YELLOW (REFLECTIVE) AS NOTED

LEGEND: "CLARK COUNTY" = YELLOW (REFLECTIVE)

LEGEND: "NEVADA" = YELLOW (REFLECTIVE)

LEGEND: "215" = BLUE (REFLECTIVE)

BLUE = PANTONE COLOR No. 313


YELLOW = PANTONE COLOR No. 124

* REDUCE 8C SPACING BY 10%


ALL SHEETING SHALL BE HIGH INTENSITY

SIGN IS PAID AS 8.0 SQUARE FEET PER SIGN


ALL PERMANENT SHEETING SHALL BE CLASS 4 SHEETING PER STANDARD SPECS 716.03.01

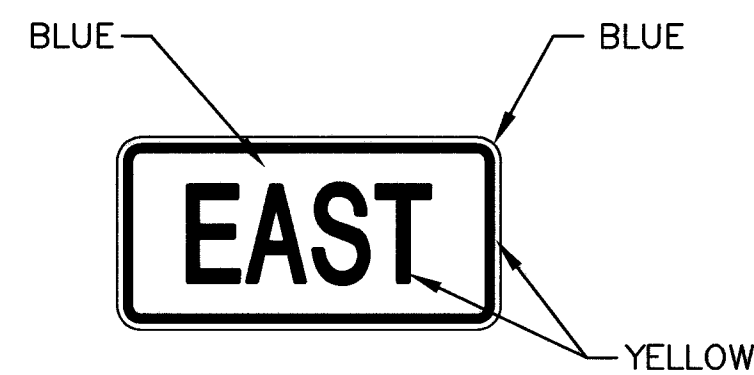


M3-2(S)

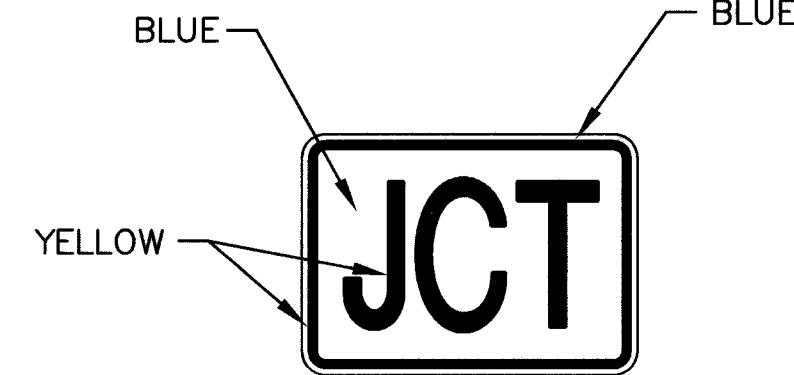

M2-1(S)

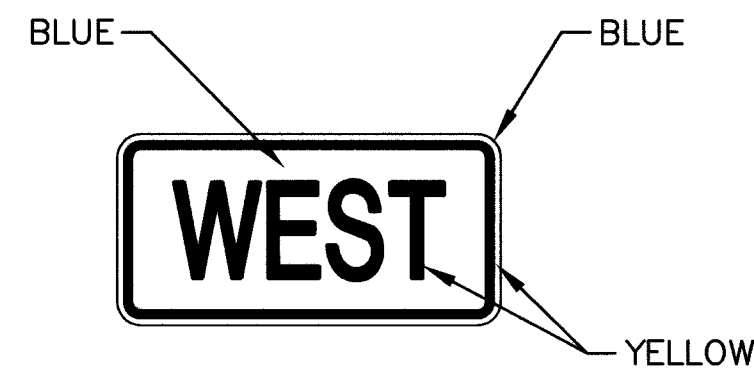

M3-4(S)

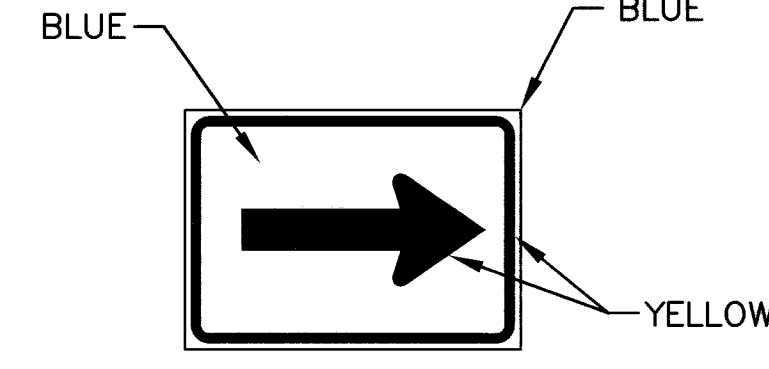

M6-1(S)

NOTE:

THE FOLLOWING SIGNS:

M2-1(S), M3-2(S), M3-4(S) AND M6-1(S) SHALL BE PER MUTCD STANDARD, 1988 EDITION EXCEPT FOR THE FOLLOWING, AS NOTED ON THIS SHEET:

1. BLUE = PANTONE No. 313
2. YELLOW = PANTONE No. 124

DEPARTMENT OF PUBLIC WORKS


CITY OF LAS VEGAS



CONSULTING ENGINEERS • PLANNERS • LAND SURVEYORS
2727 SOUTH RAINBOW BOULEVARD
LAS VEGAS, NEVADA 89102-5148 PHONE (702) 873-7550 FAX (702) 362-2597

SIGNING DETAILS

DURANGO DRIVE IMPROVEMENTS
TROPICAL PARKWAY TO I-215

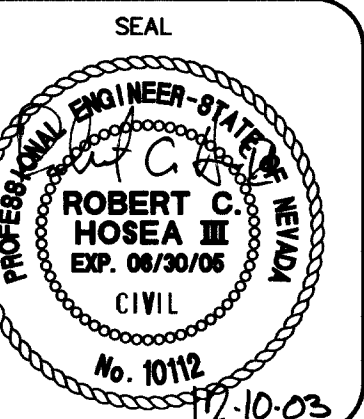

NO. NO. 5678

BY WBM

DATE 12/05/03

SCALE HORIZ. VERT. NONE NONE

DRAWING S1

SHEET 66 OF 71 SHEETS