


LENGTH OF FIBER CABLE IN CITY OF LAS VEGAS RIGHT-OF-WAY


UNDERGROUND IN CITY OF LAS VEGAS
RIGHT-OF-WAY
= 1.21± FEET

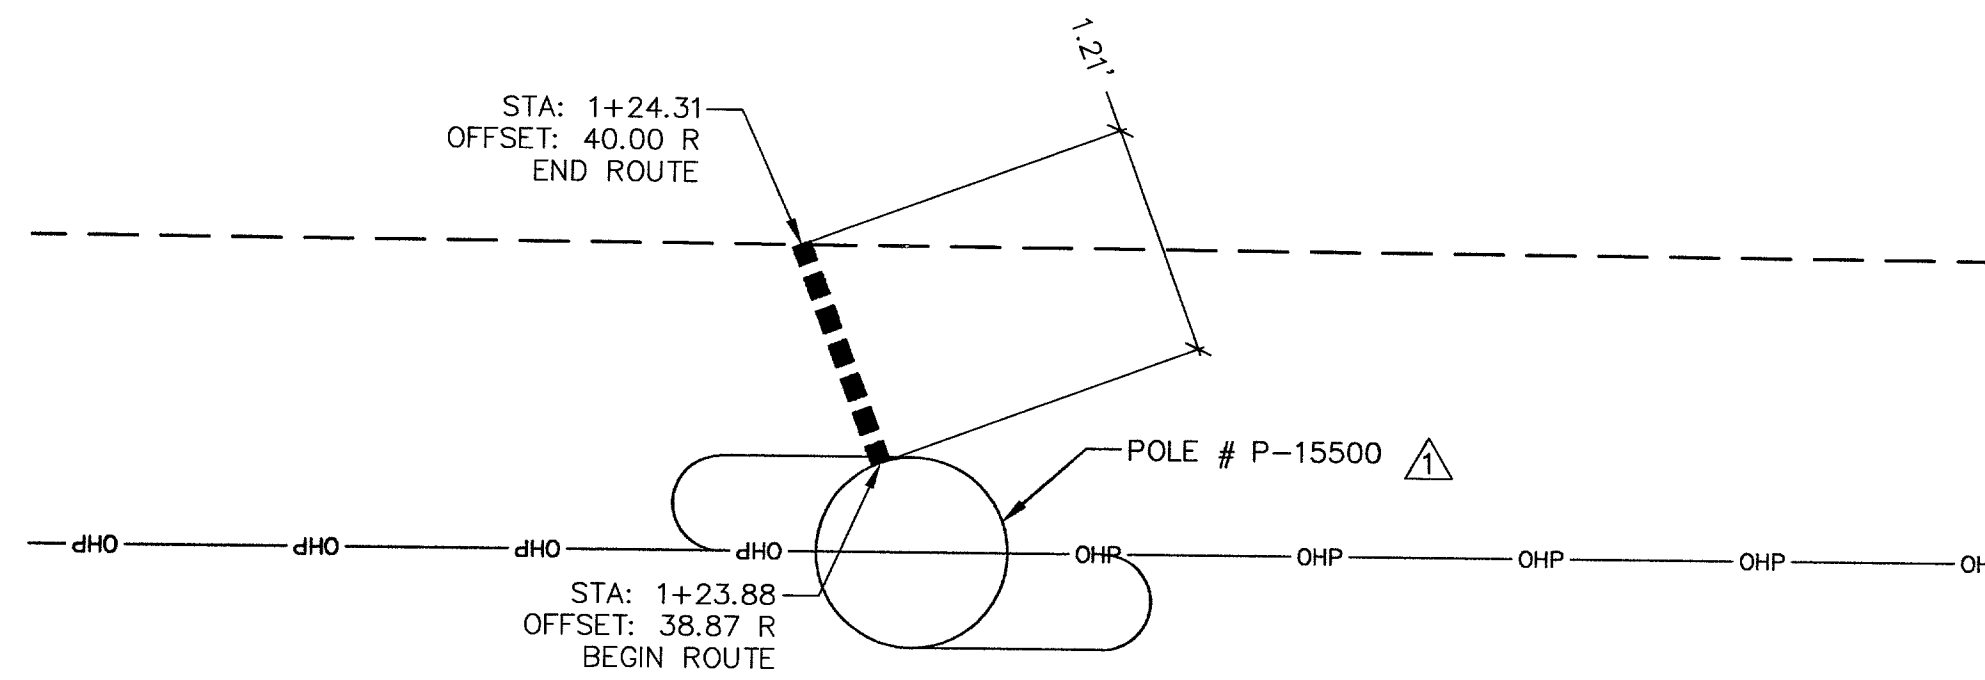

DETAIL A
SCALE: 1" = 1'


LEGEND

- POWER POLE
- STREET CENTERLINE
- CITY OF LAS VEGAS RIGHT-OF-WAY LINE
- CITY OF LAS VEGAS RIGHT-OF-WAY
- 2" CONDUIT WITH A 24 CT. FIBER IN 1" INNERDUCT

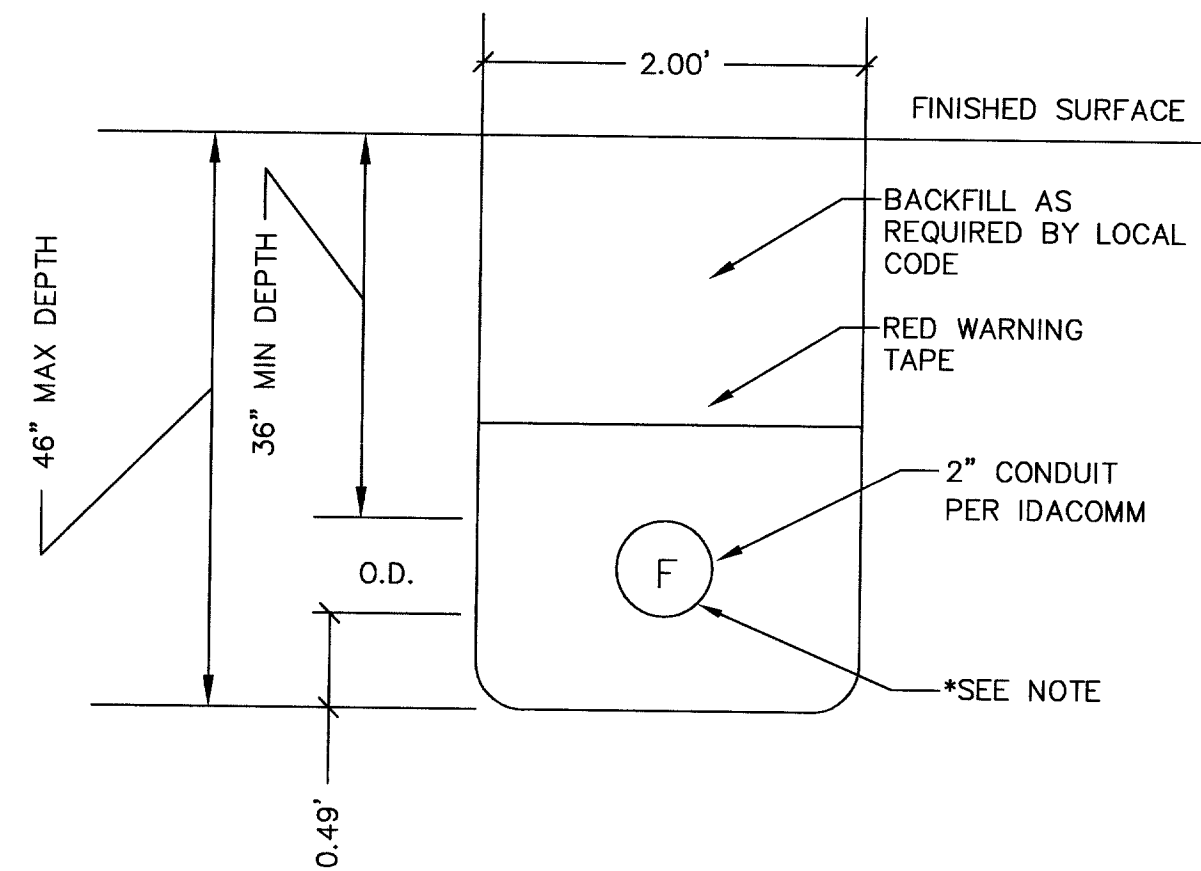


TRENCH DETAIL
NO SCALE

*NOTE:
INSTALL #10 COPPER TRACER
WIRE INSIDE CONDUIT WHEN
INSTALLING I.D. INNERDUCT.

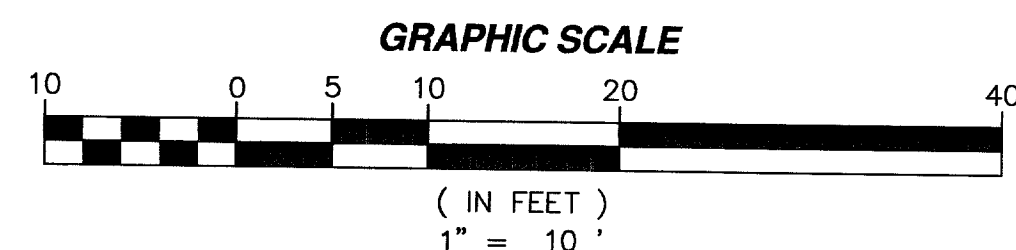

NORTH

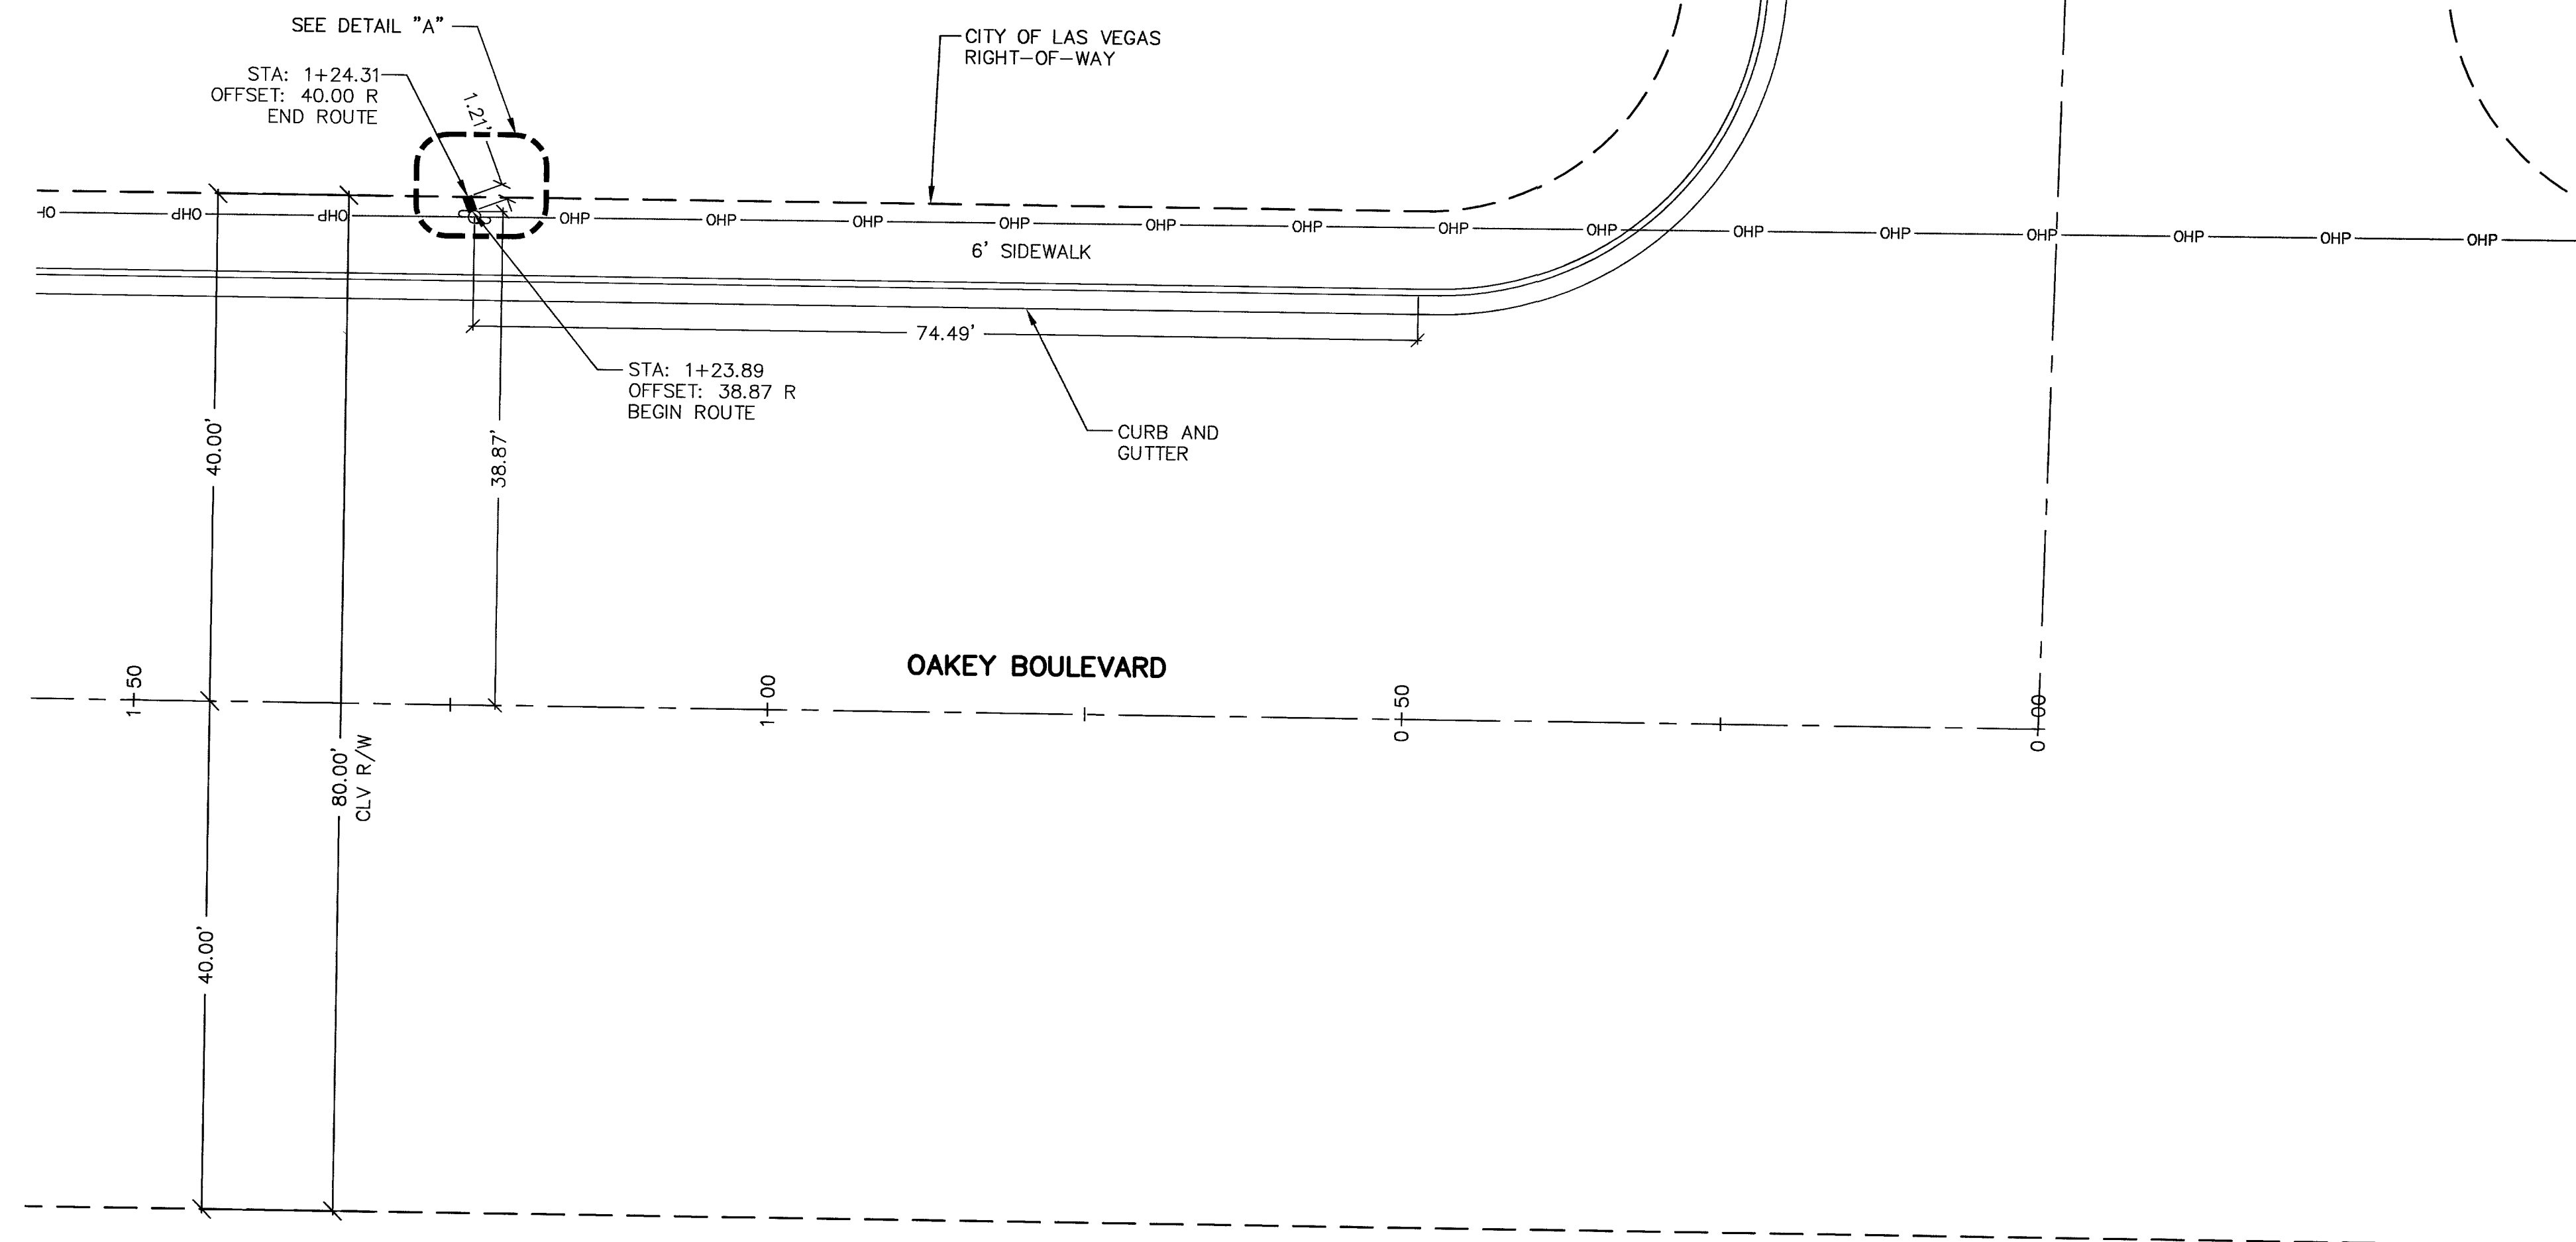

REVISIONS

REV.	BY	APPR.	DESCRIPTION	DATE
1	BMG	DE	COMMENTS PER CITY OF LAS VEGAS	03/22/05

SPECTRUM


SURVEYING & ENGINEERING
7351 W. CHARLESTON BLVD., SUITE 120
LAS VEGAS, NEVADA 89117
OFFICE: (702) 367-7705
FAX: (702) 367-8733

IDACOMM

5860 SOUTH PECOS ROAD
BUILDING G, SUITE 100
LAS VEGAS, NEVADA 89120
PHONE: (702) 949-7931
FAX: (702) 949-7929

ENCROACHMENT PERMIT SURVEY

OAKLEY / MARCUS

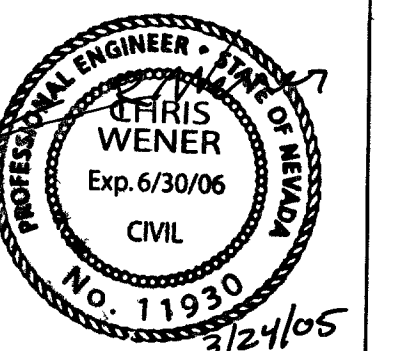

ENGINEER'S SEAL

WORK ORDER # 2062	DATE: 02/09/2005	DRAWN BY: BG	CHECKED BY: JC	SCALE: 1" = 10'
IDACOMM # 2005-01	ENTITY LOC.: OAKLEY	JOB NO.: CD05012		

EP1 SHEET 2 OF 2