

J:\CAD\7112\dwg\7112-701-DT.dwg, 8/19/2005 9:55:49 AM, 1:1, Lochsa Civil


THICKNESS SCHEDULE		
TRAFFIC AREA	A	B
AUTOMOBILE PARKING	2"	12"
MAIN CORRIDORS AND TRUCK ACCESS	3"	12"

COMPACTED SUBGRADE PER
GEOTECHNICAL REPORT PREPARED
BY STANTEC, PROJECT No. 81000411
DATED SEPT. 3, 2003

8 ON-SITE PAVEMENT SECTION

NOT TO SCALE


C7.01

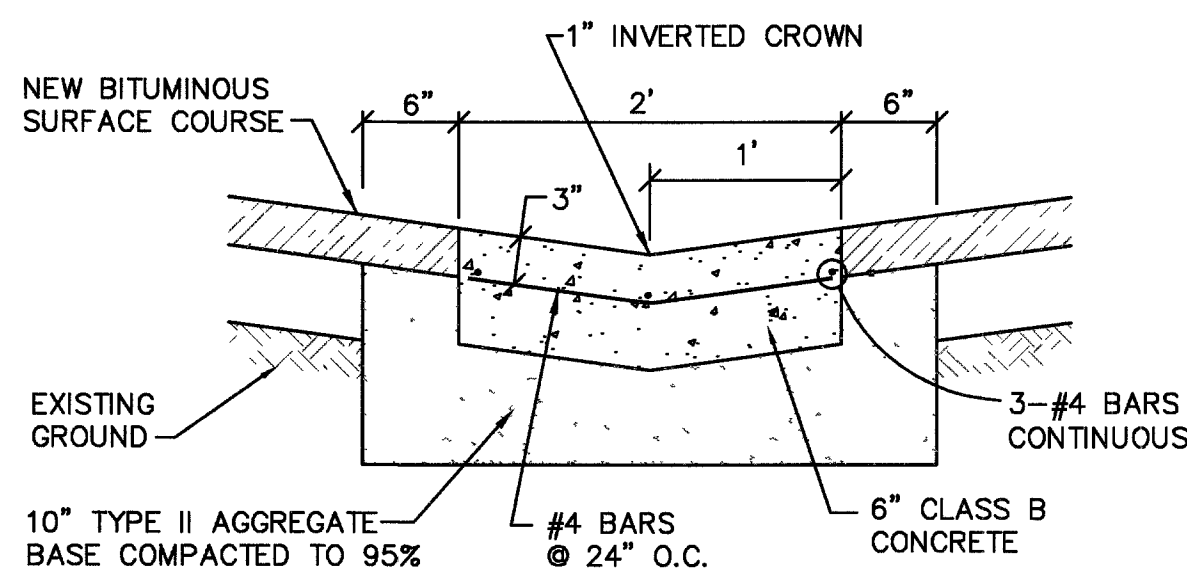

7 2' VALLEY GUTTER

NOT TO SCALE



C7.01

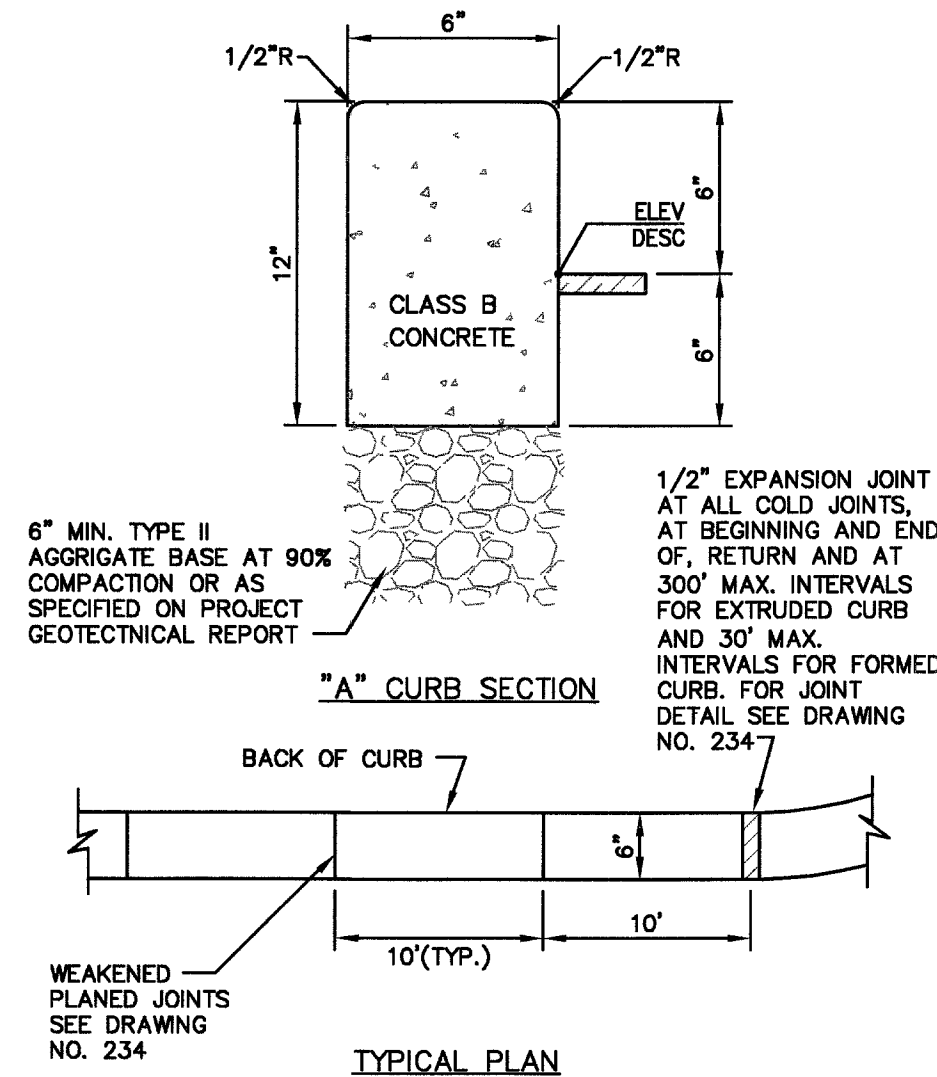

6 "A" TYPE CURB

NOT TO SCALE

C7.01

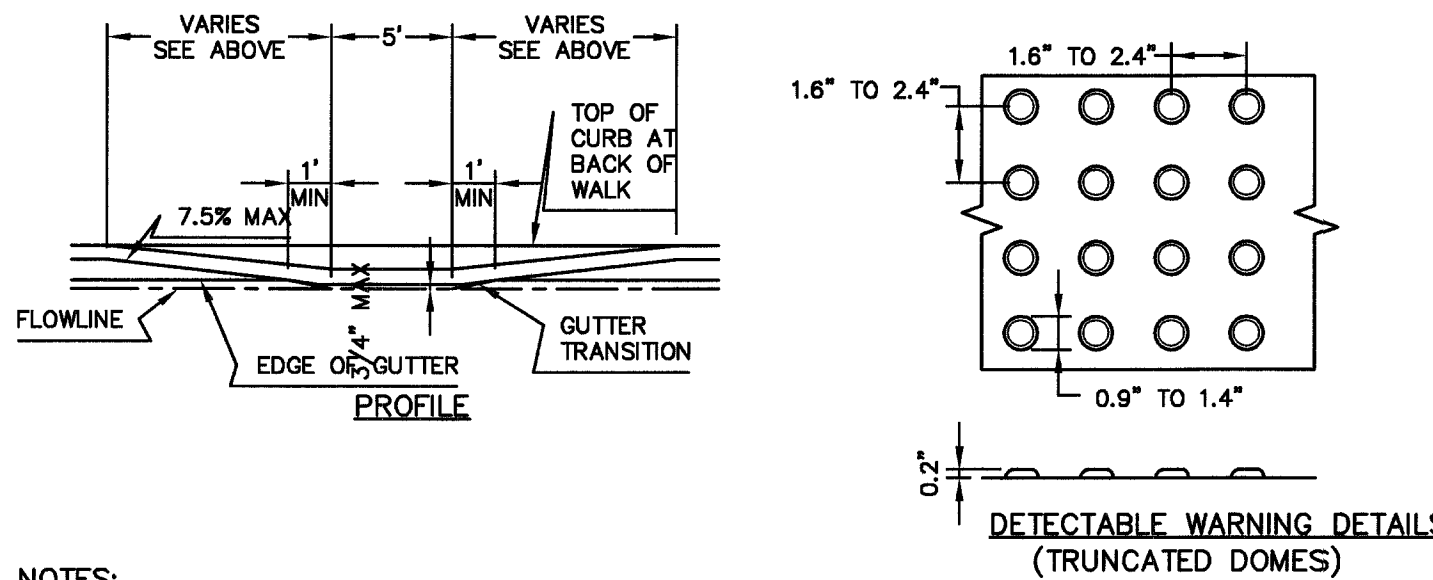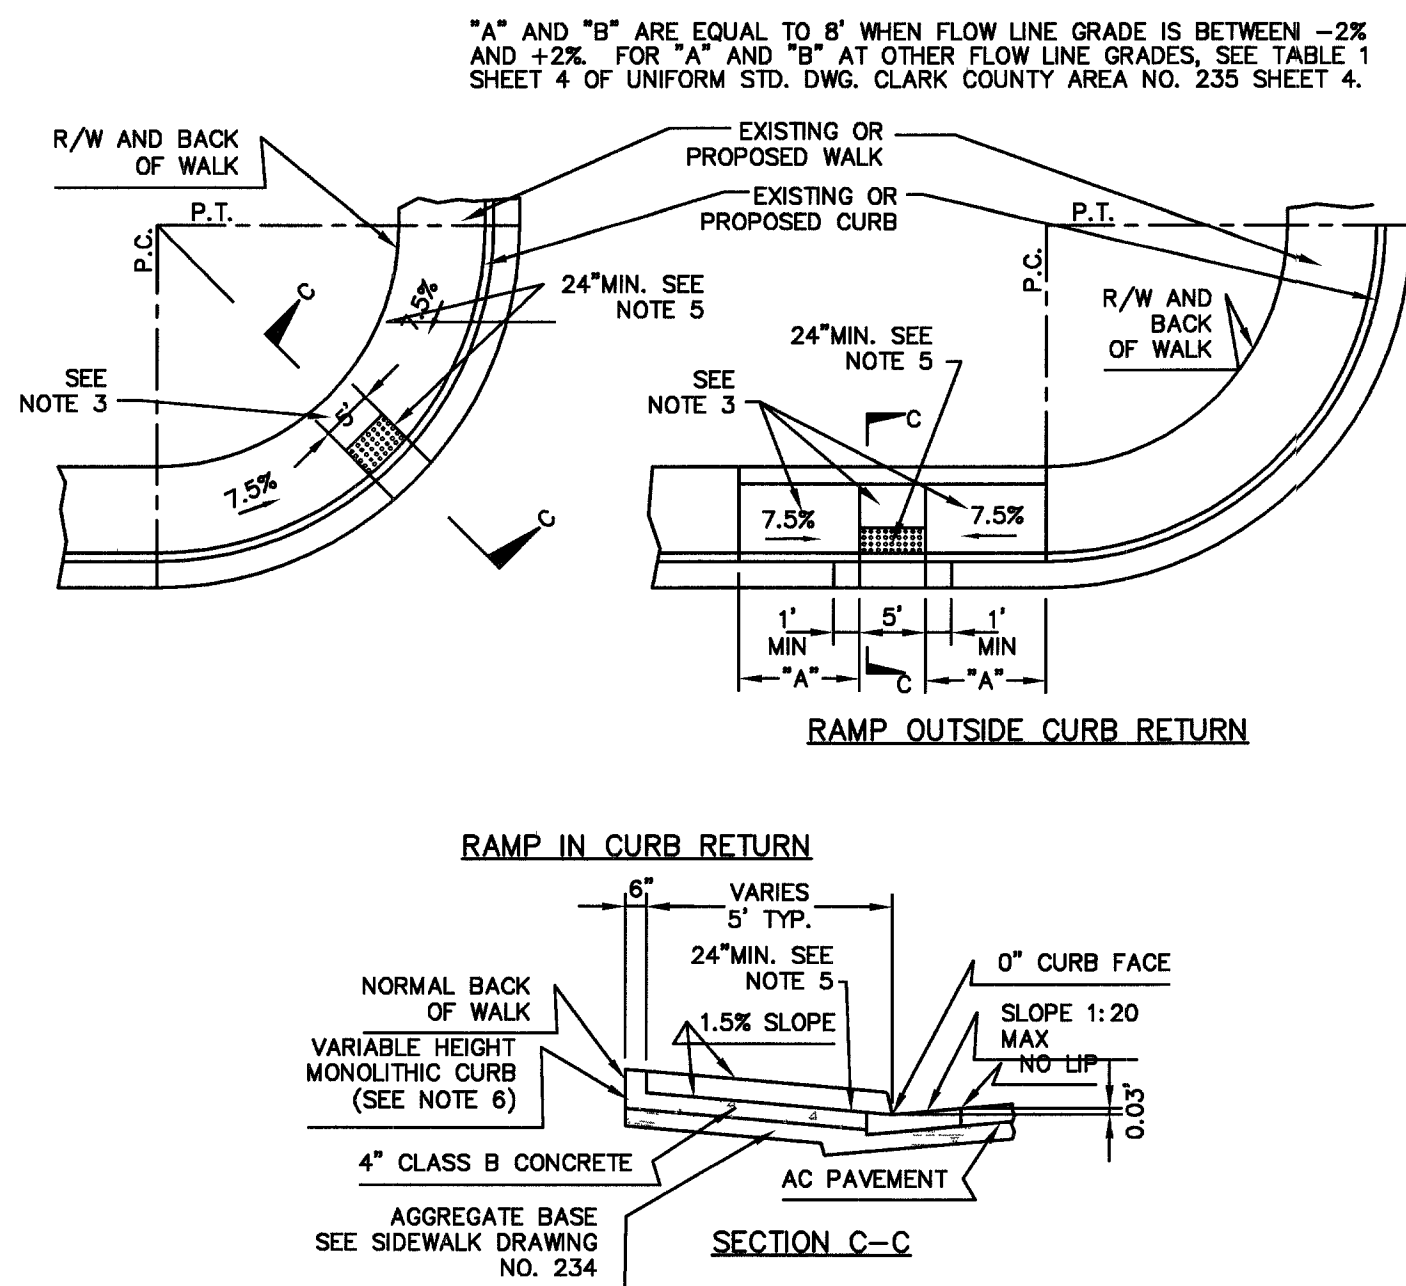


- NOTES:
- SIDEWALK RAMP WITHIN CURB RETURN SHALL BE LOCATED AT THE MIDPOINT OF CURB RETURN UNLESS OTHERWISE APPROVED.
 - SIDEWALK RAMPS OUTSIDE OF THE CURB RETURN SHALL BE LOCATED ADJACENT TO THE RETURN UNLESS OTHERWISE APPROVED.
 - RAMPS SHALL BE CONSTRUCTED WITH A ROUGH BROOM FINISH TRANSVERSE TO THE SLOPE OF THE RAMP.
 - WHEN CONSTRUCTING RAMP WHERE CURB AND GUTTER EXISTS, COMPLETELY REMOVE INTERFERING PORTIONS OF EXISTING CURB AND GUTTER.
 - DETECTABLE WARNING CONSISTING OF RAISED TRUNCATED DOMES WHICH COMPLY WITH DETAILS ABOVE AND CONTRASTING VISUALLY (DARK ON LIGHT OR LIGHT ON DARK, REFER TO SPECIFICATIONS) WITH ADJOINING SURFACES SHALL BE PLACED ON BOTTOM PORTION OF RAMP EXTENDING THE FULL WIDTH OF THE RAMP AND TO A MINIMUM DEPTH OF 24 INCHES.
 - CURB MAY BE PLACED AND IS PREFERRED BEHIND BACK OF WALK IF SUFFICIENT RIGHT-OF-WAY OR EASEMENT EXISTS AND AS APPROVED BY THE ENGINEER.

5 SIDEWALK RAMP - CASE I

CCAUSD NO 235

NOT TO SCALE

C7.01

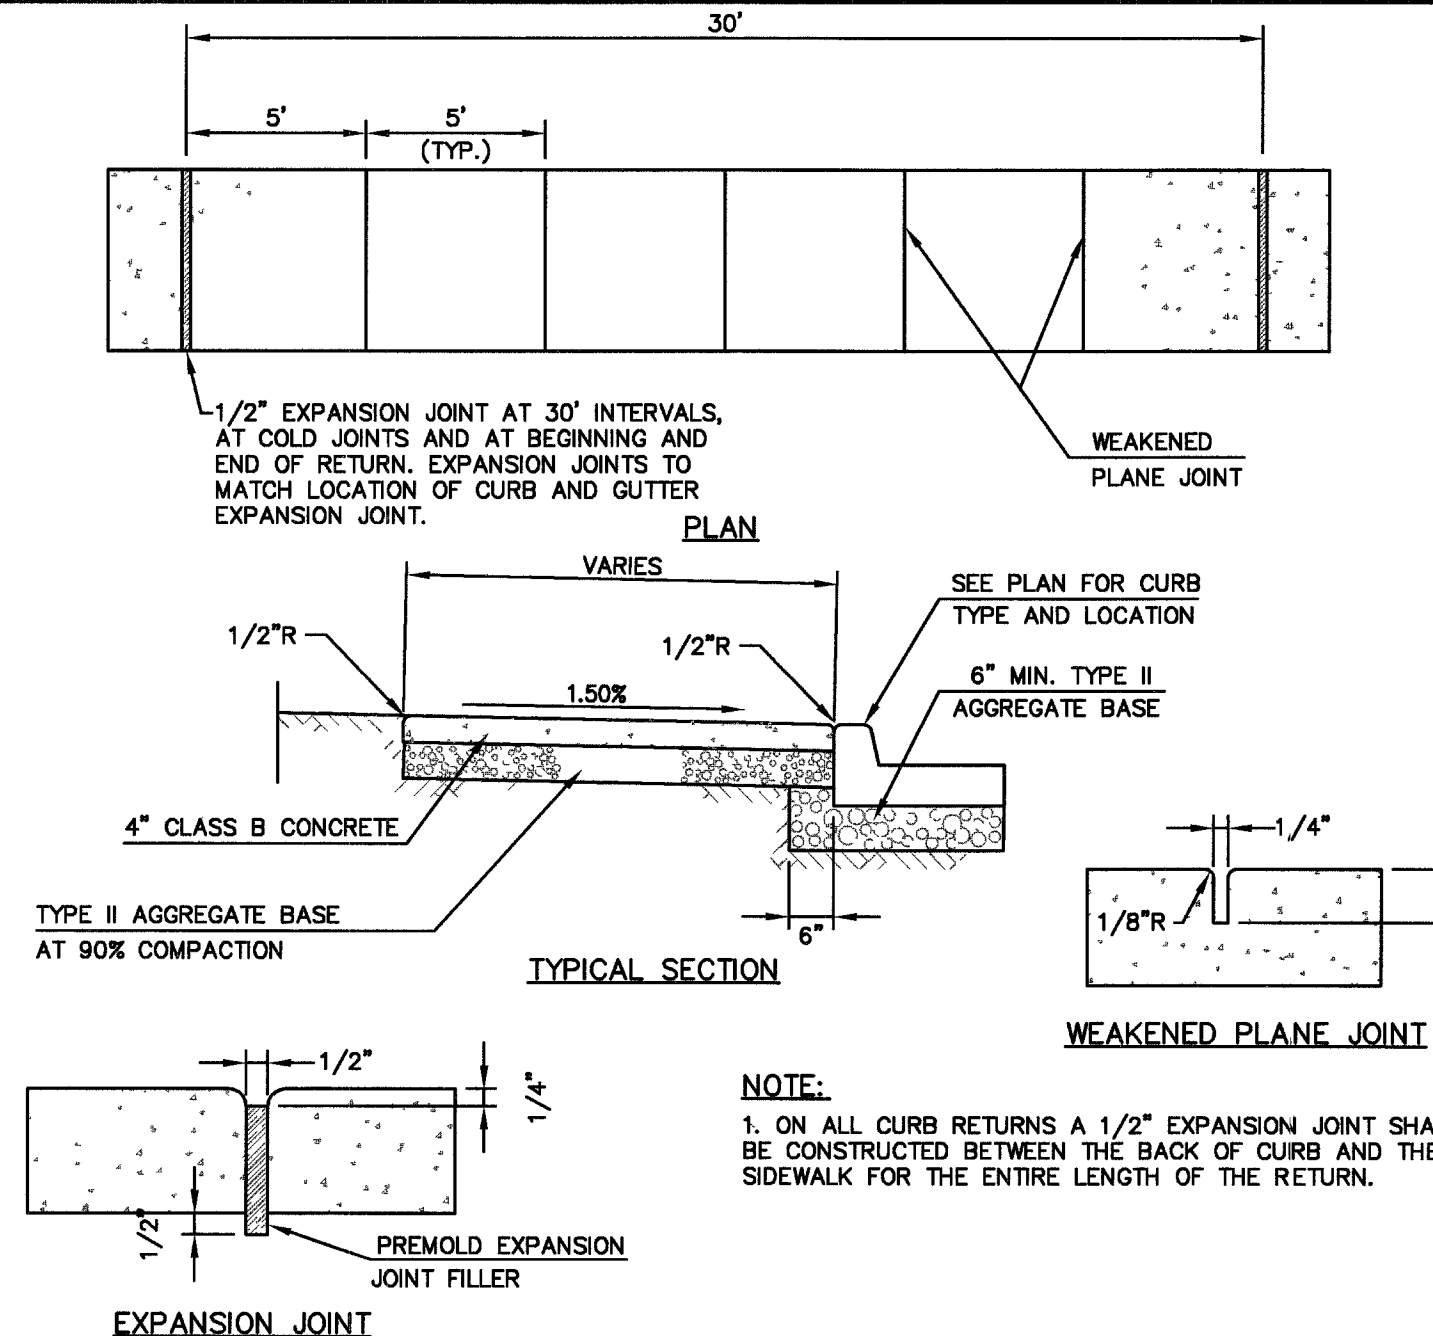


4 SIDEWALK

CCAUSD NO 234

NOT TO SCALE

C7.01

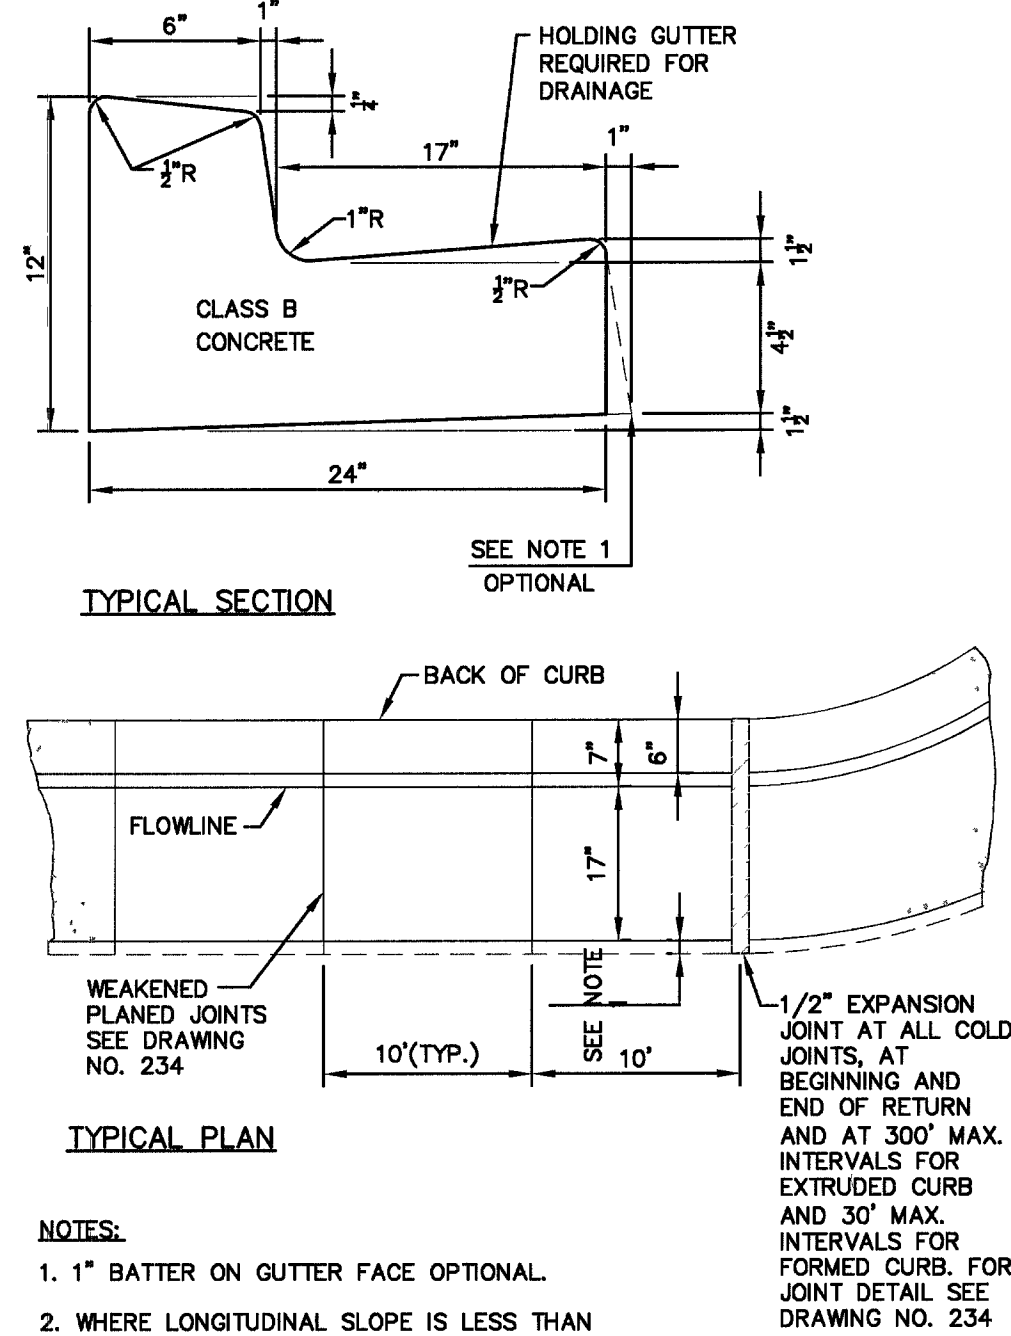


3 "L" TYPE CURB AND GUTTER

CCAUSD NO 216

NOT TO SCALE

C7.01

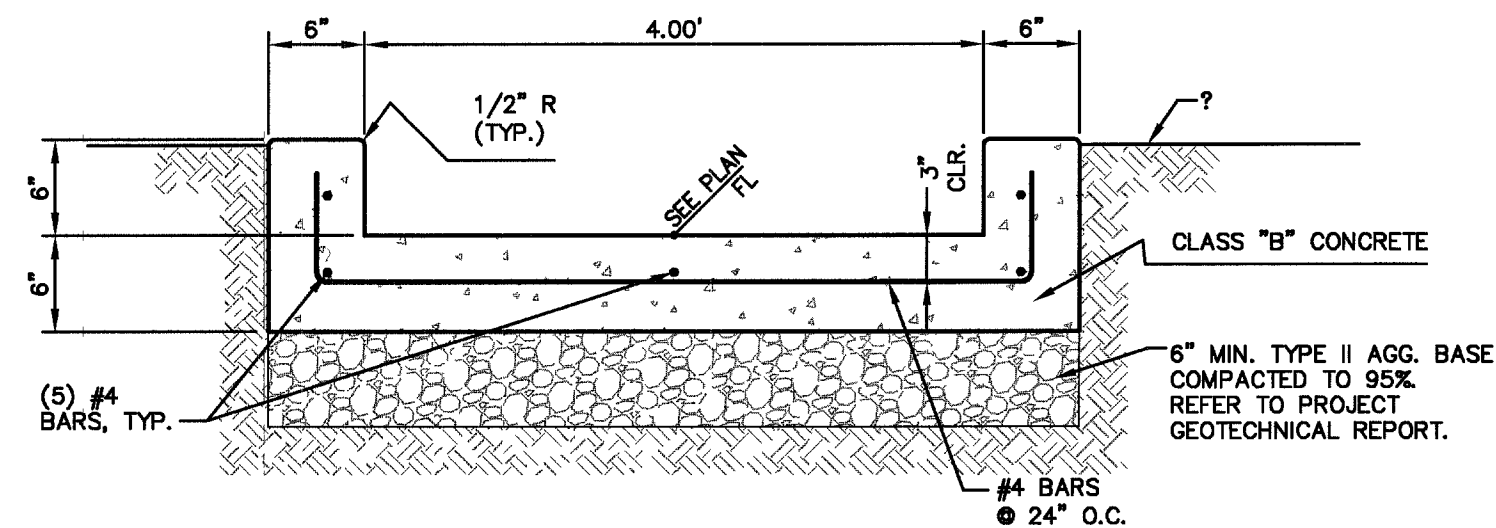


- NOTES:
- EXPANSION JOINTS REQUIRED AT ALL LOCATIONS WHERE CHANNEL MEETS CURB.
 - WEAKENED PLANE JOINTS REQUIRED AT 10' MAX. SPACING.
 - REFER TO PROJECT GEOTECHNICAL REPORT FOR TYPE II AGGREGATE OR SELECTED MATERIAL DEPTH AND COMPACTION, SUB-GRADE PREPARATION, MEMBRANES AND OTHER PLACEMENT RECOMMENDATIONS.

2 4' CHANNEL

NOT TO SCALE

C7.01

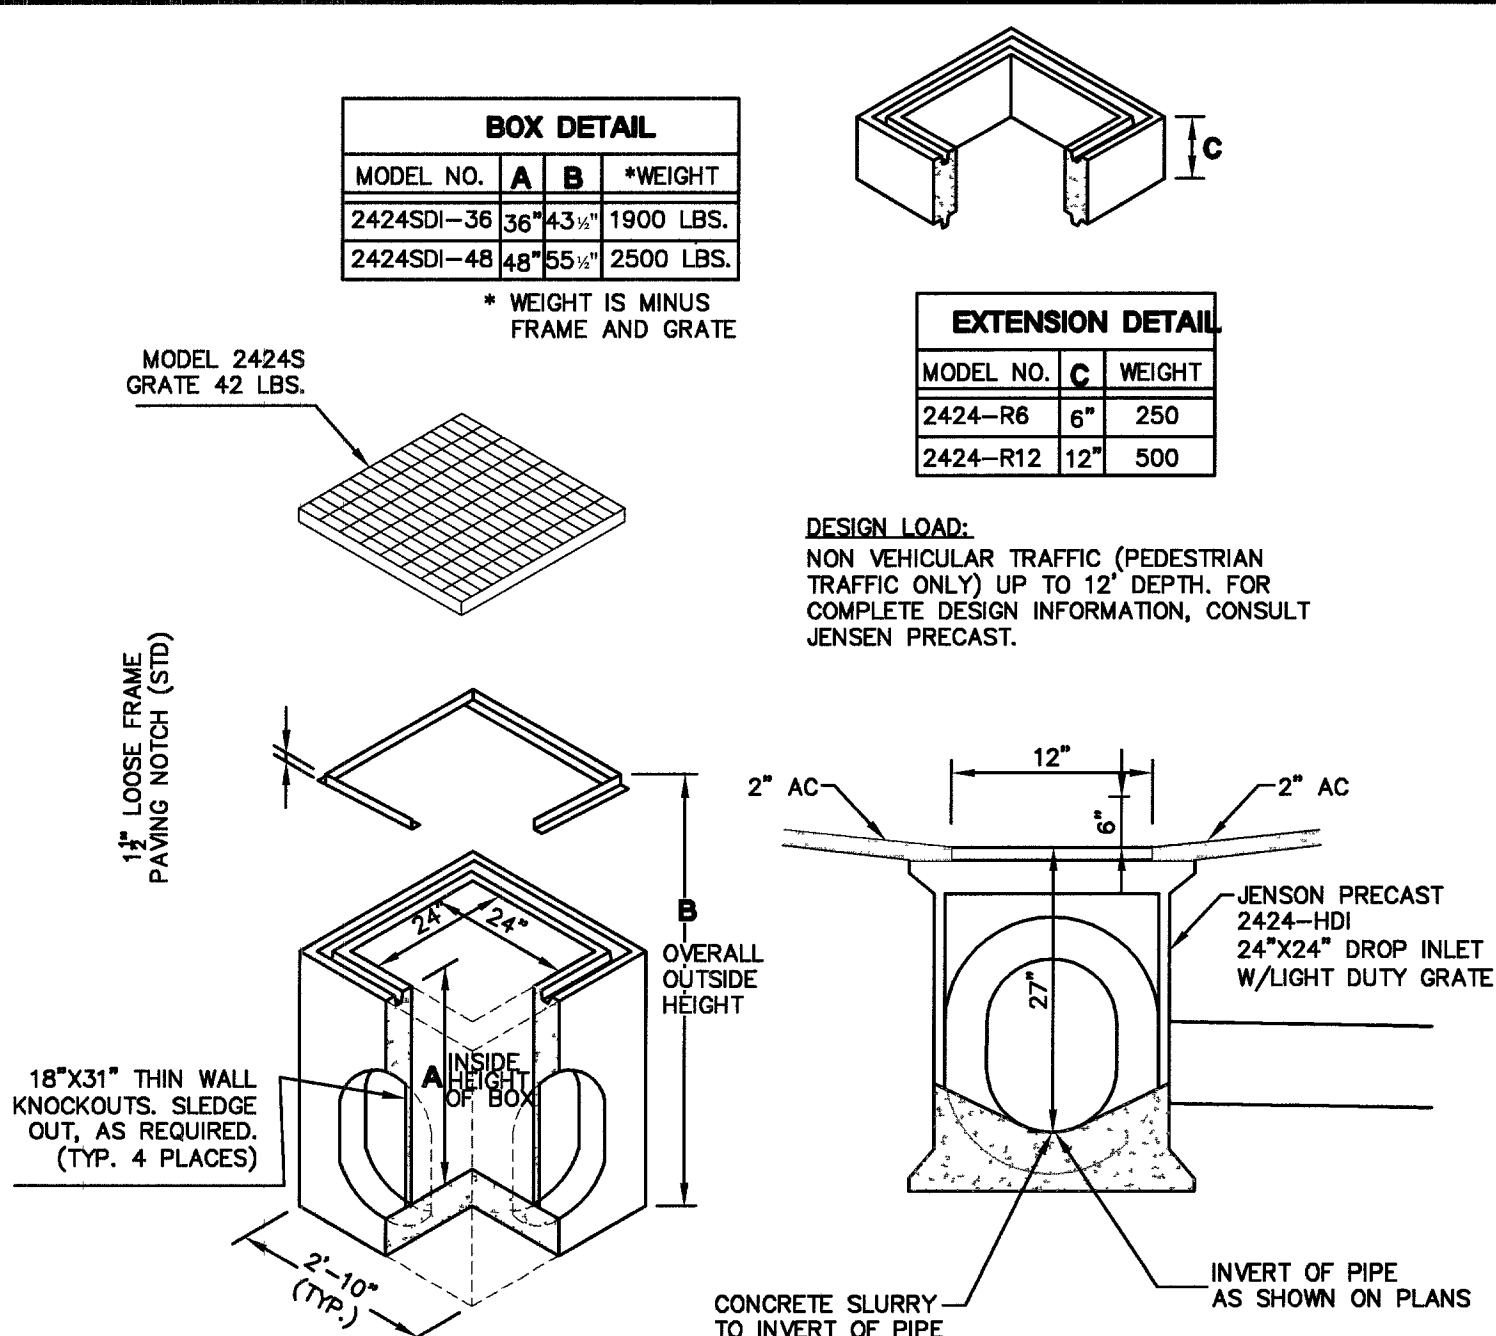

1 JENSEN PRECAST 24-24 SDI

(OR APPROVED EQUIVILANT)

NOT TO SCALE

C7.01

DETAIL SHEET

SHEET

DATE

07/20/05

DATE

07/20/05

DATE

07/20/05

SCALE

7112

NTS

PROJECT No.

7112

SHEET No.

C7.01

SHEET 11 OF 16

DRAWING No.


107V4481

LOCHSA ENGINEERING

6345 SOUTH JONES BOULEVARD, SUITE 100
LAS VEGAS, NV 89118
PHONE: (702) 365-9312, FAX: (702) 365-9317

STATE OF NEVADA-SPWB#01-E01

Department Of Employment, Training and Rehabilitation
2300 E. St. Louis Avenue, Las Vegas, NV 89104

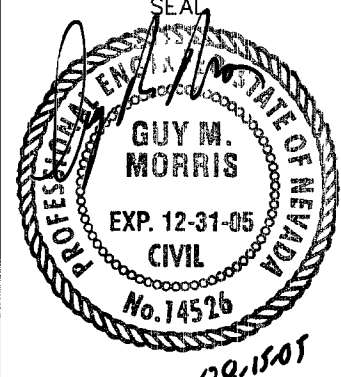

SHEET No.
C7.01
SHEET 11 OF 16
DRAWING No.
107V4481