




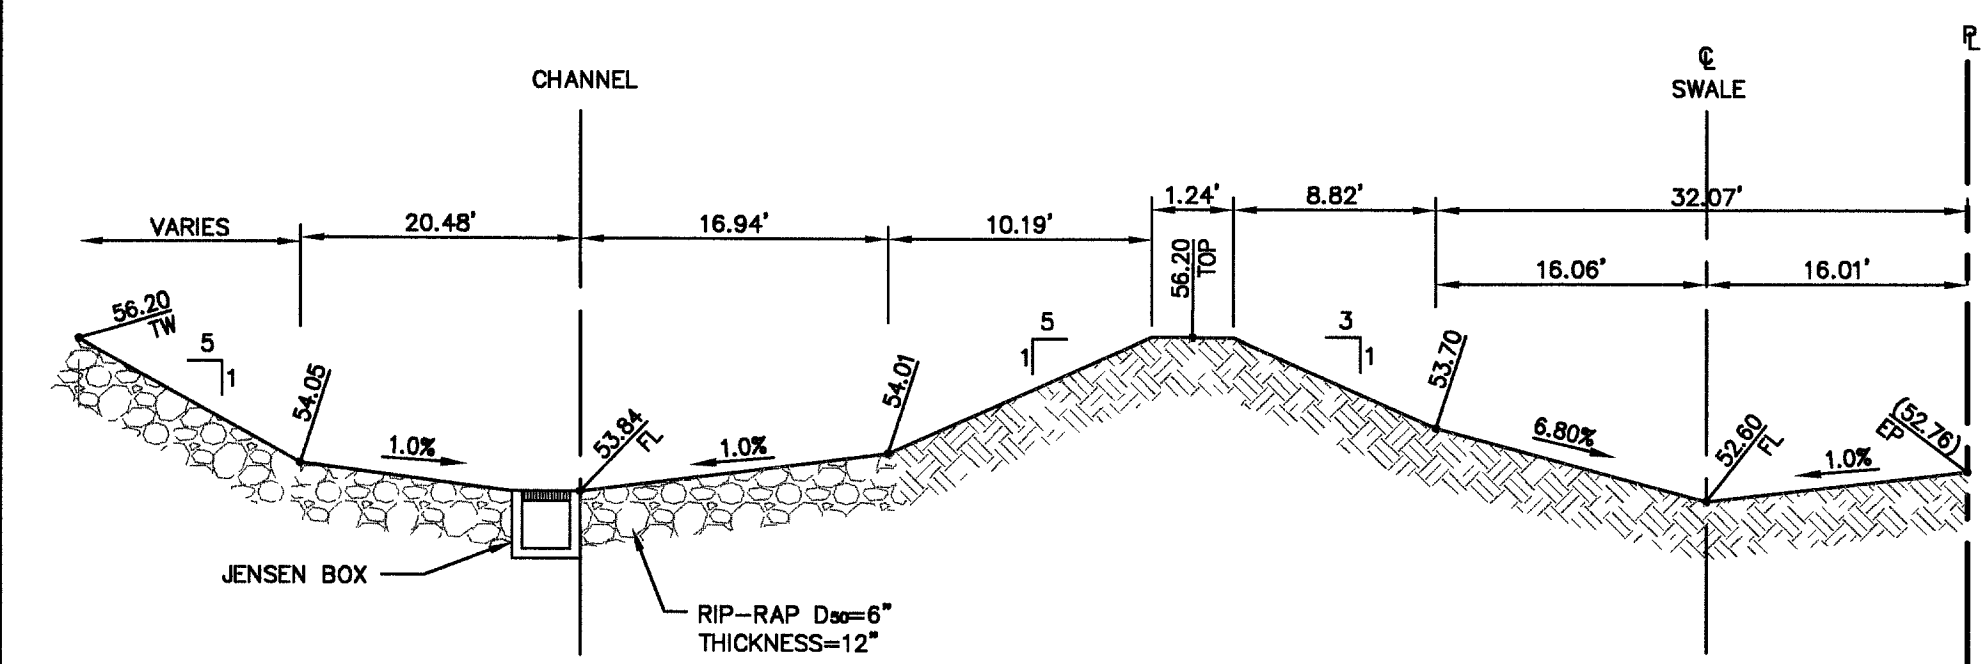


M SECTION NOT TO SCALE

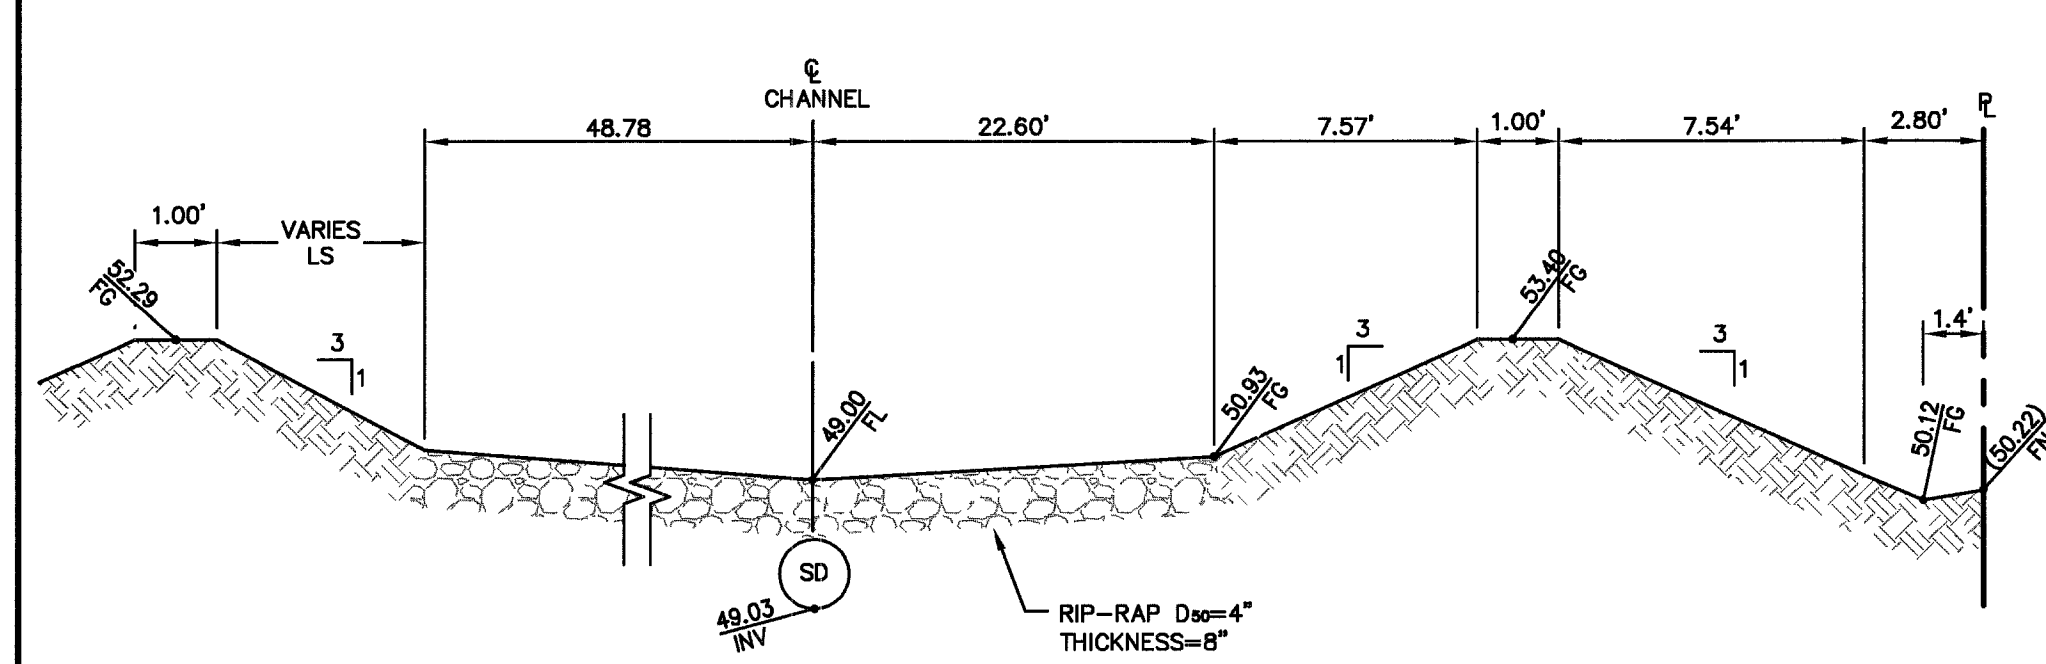


F SECTION _____ NOT TO SCALE

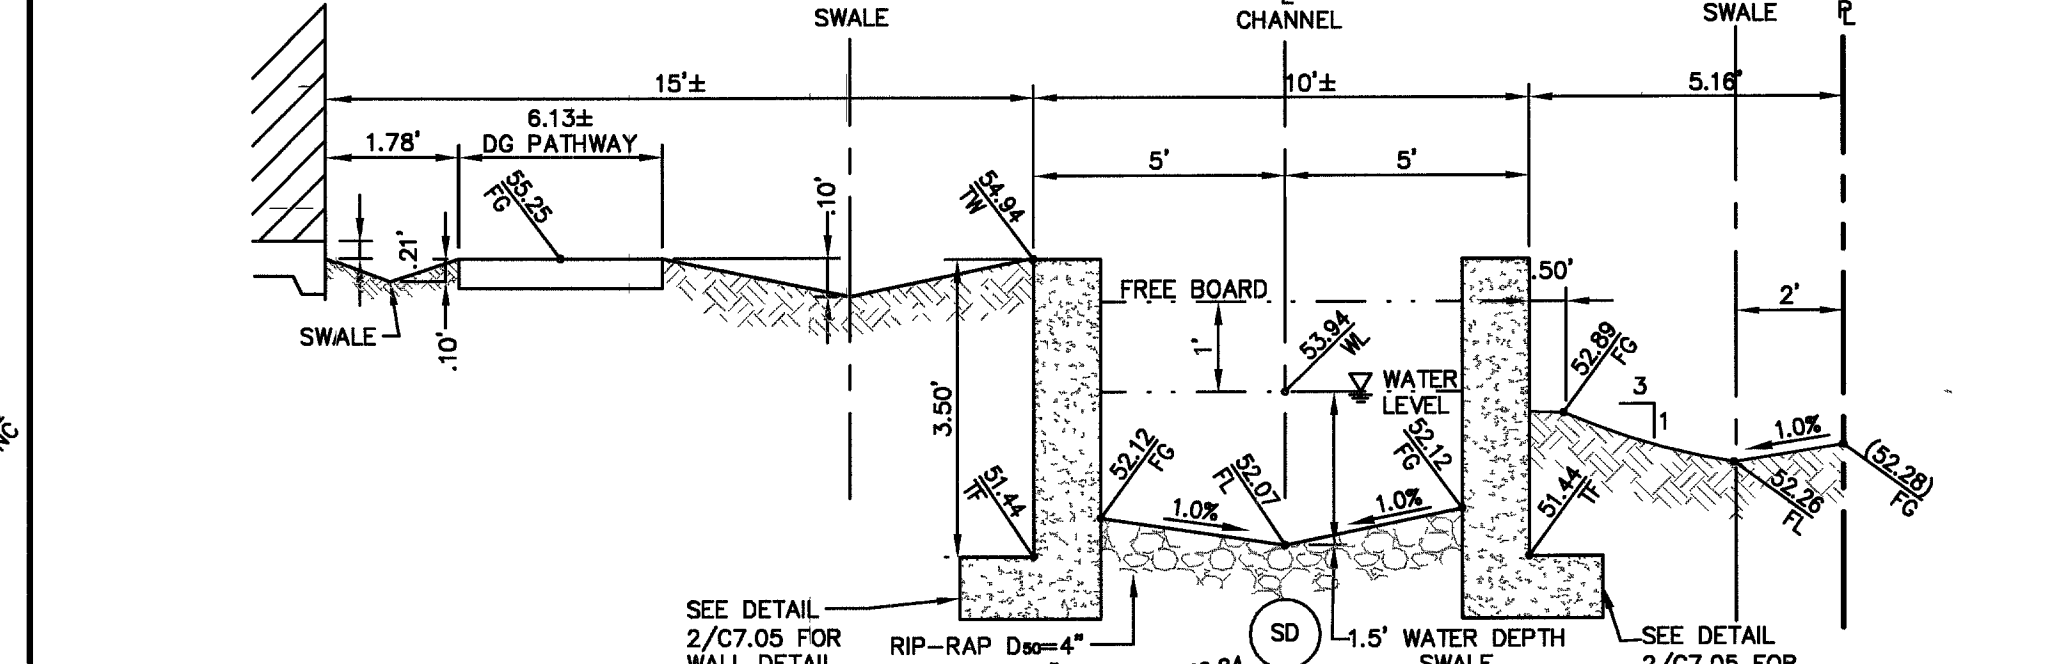


A SECTION NOT TO SCALE

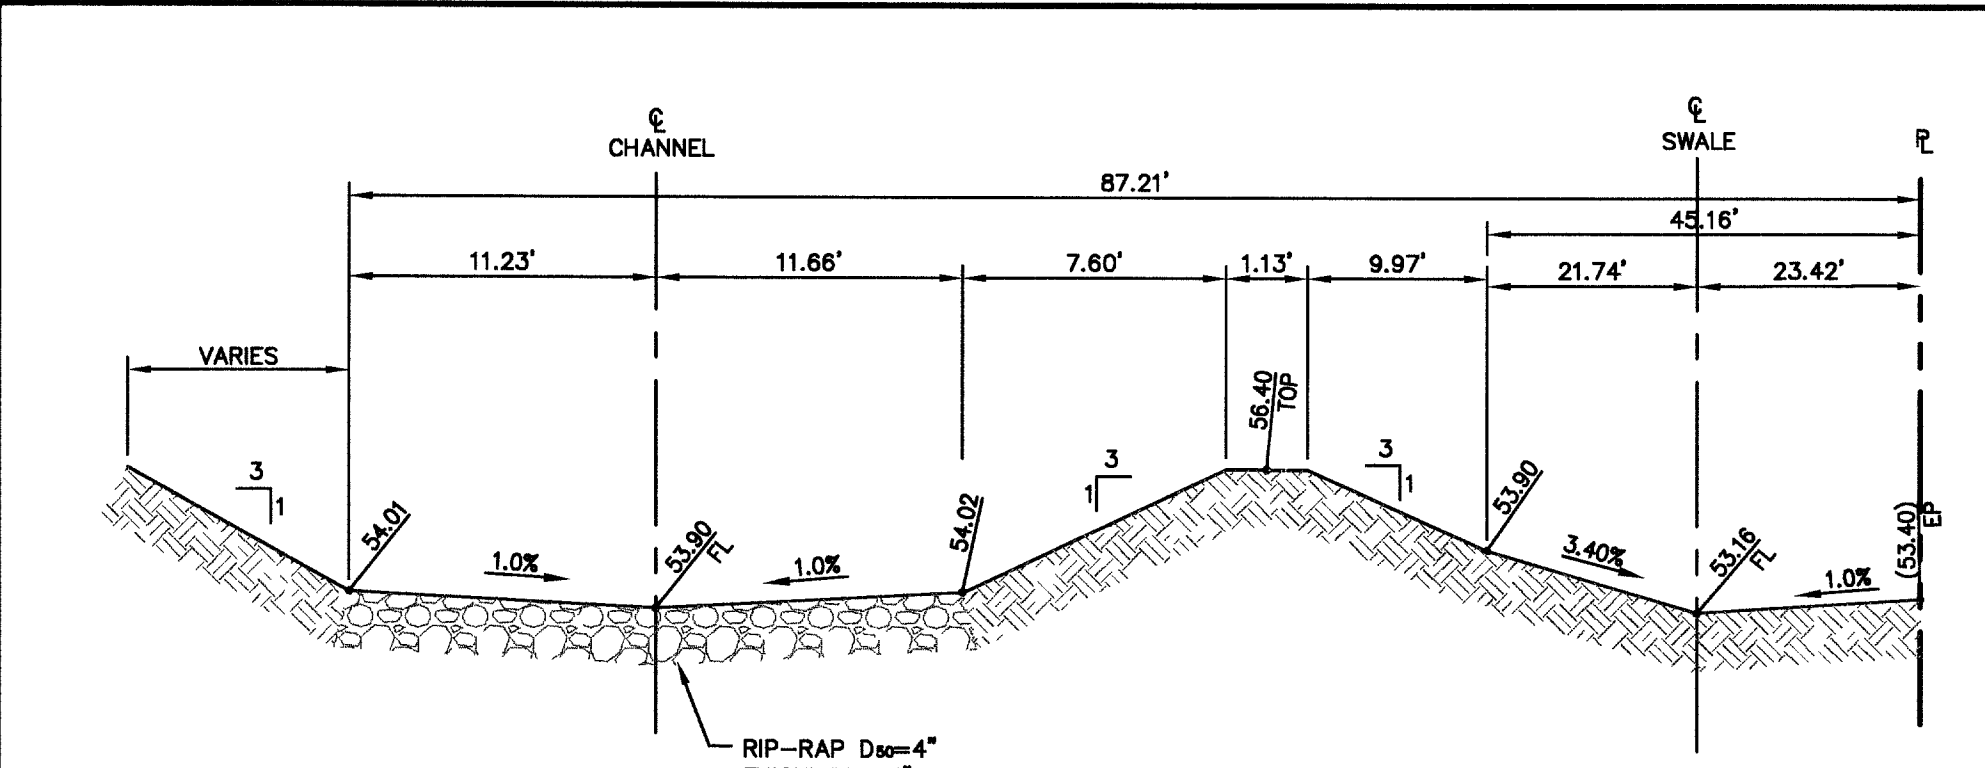


N SECTION _____ NOT TO SCALE

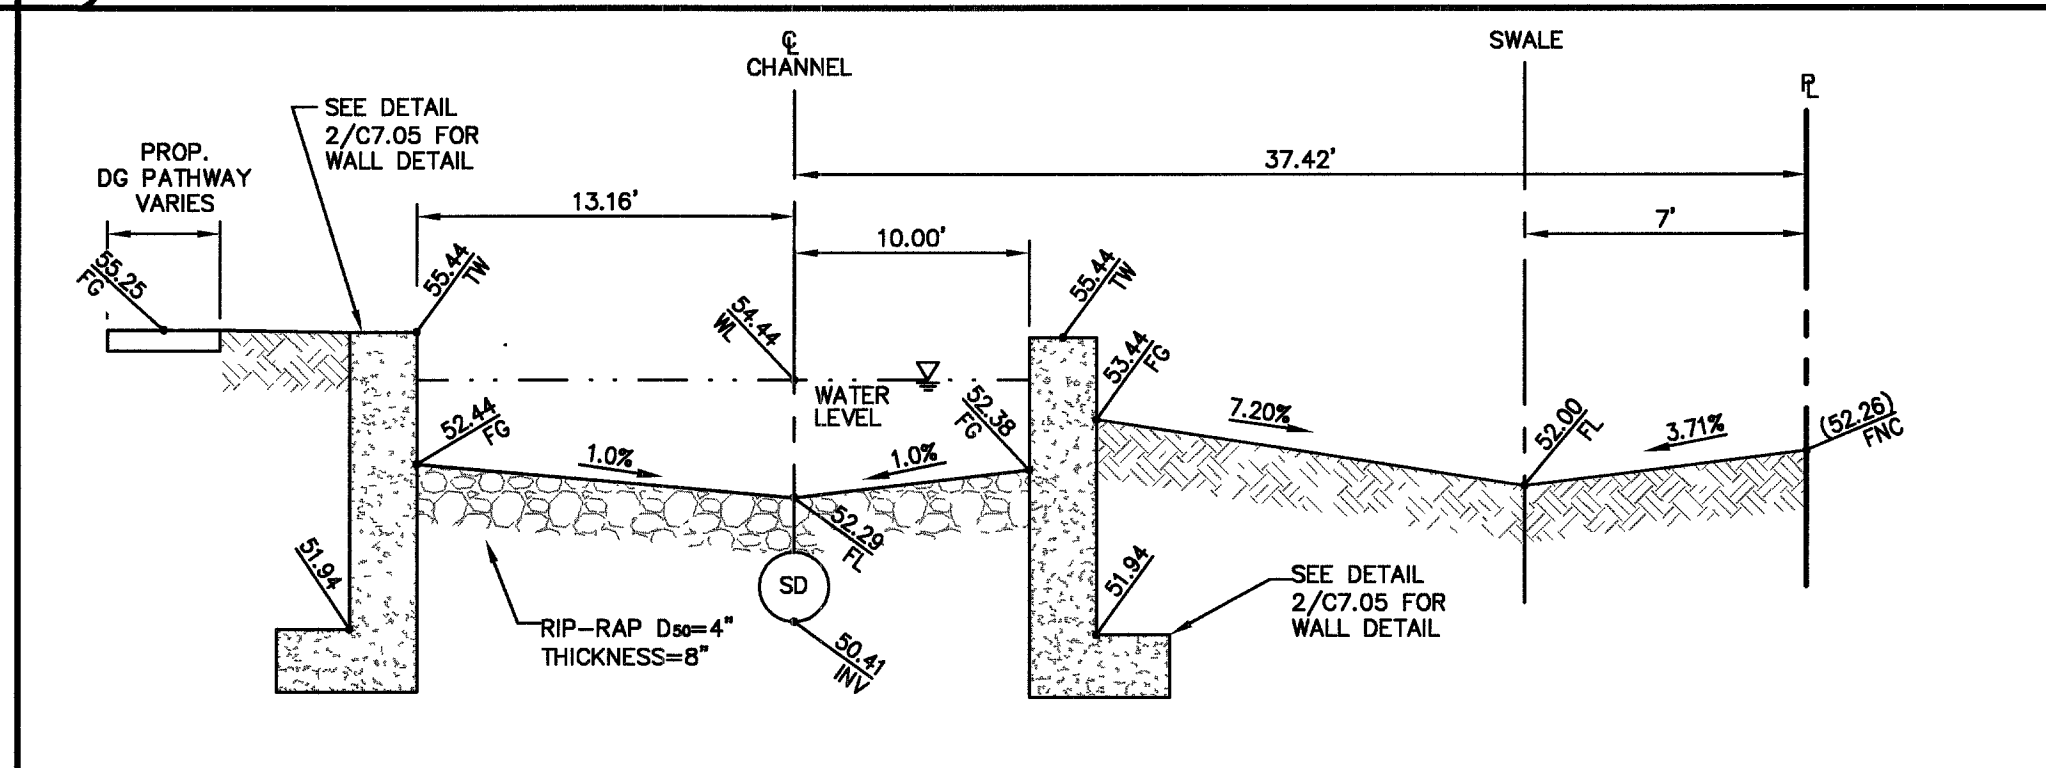


G SECTION _____ NOT TO SCALE

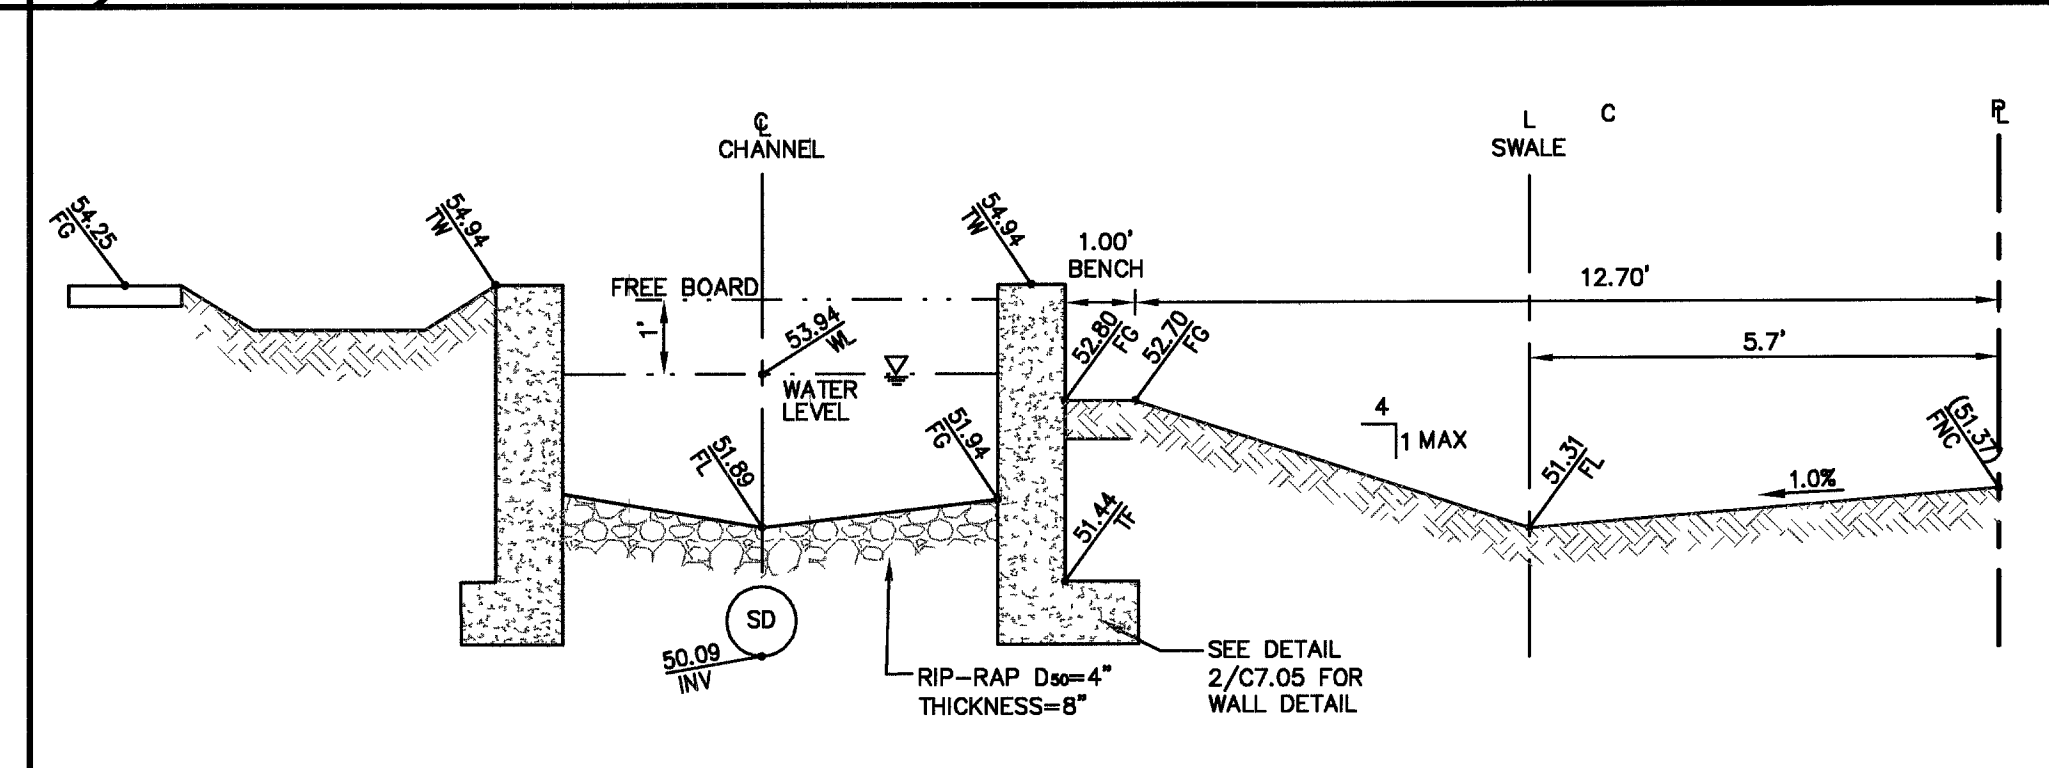


B SECTION NOT TO SCALE

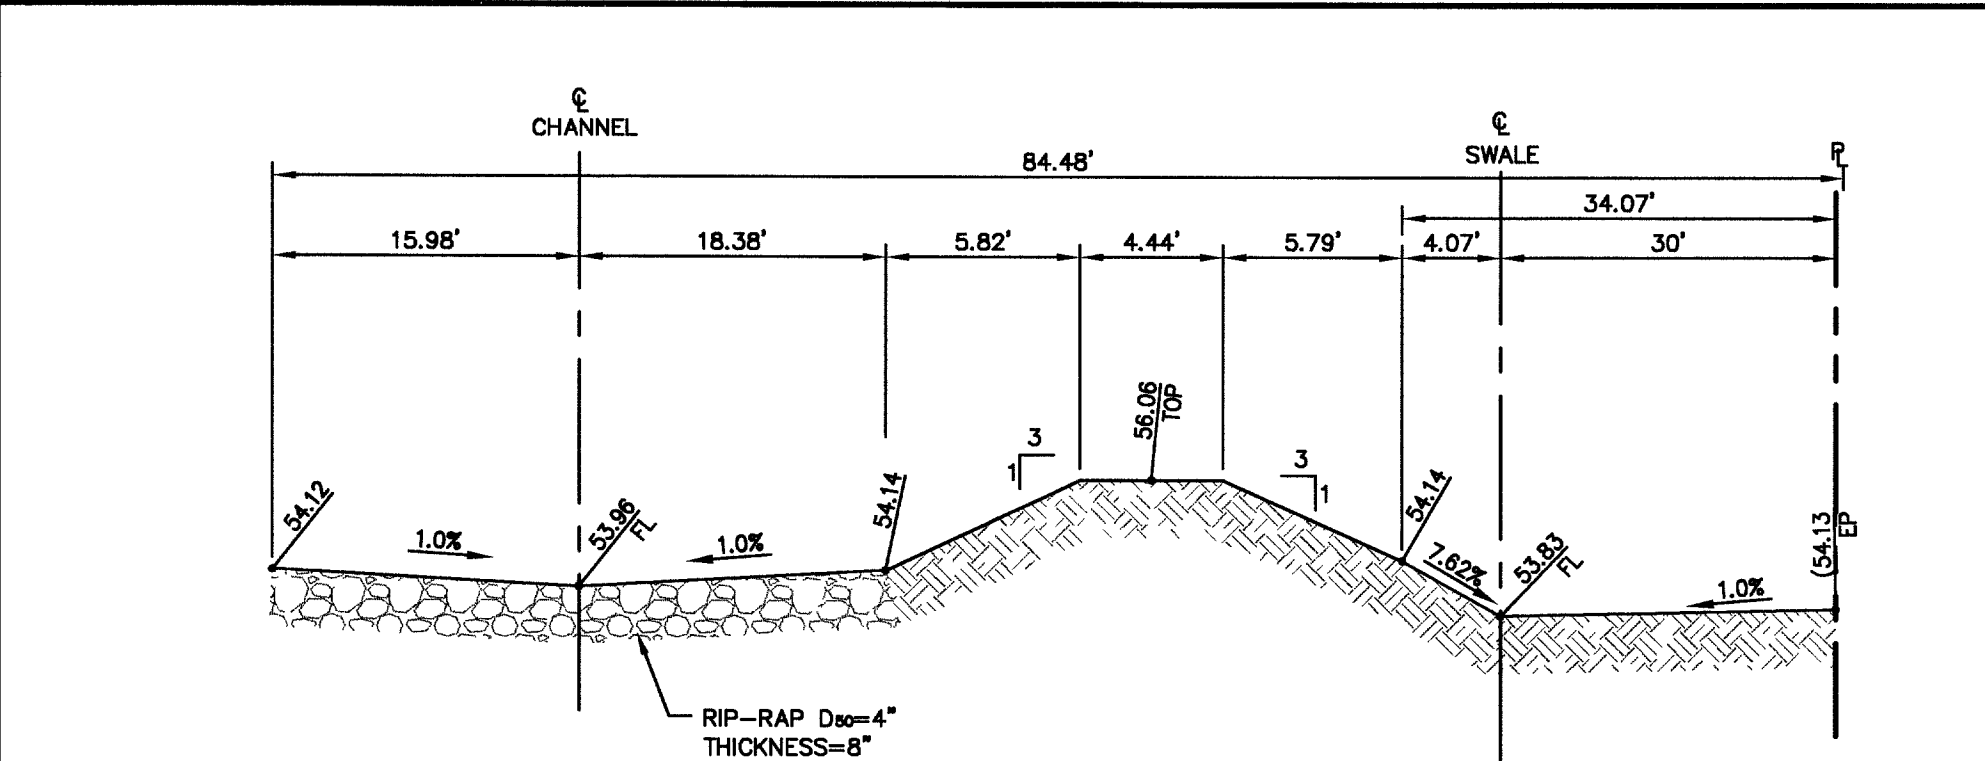


P SECTION NOT TO SCALE

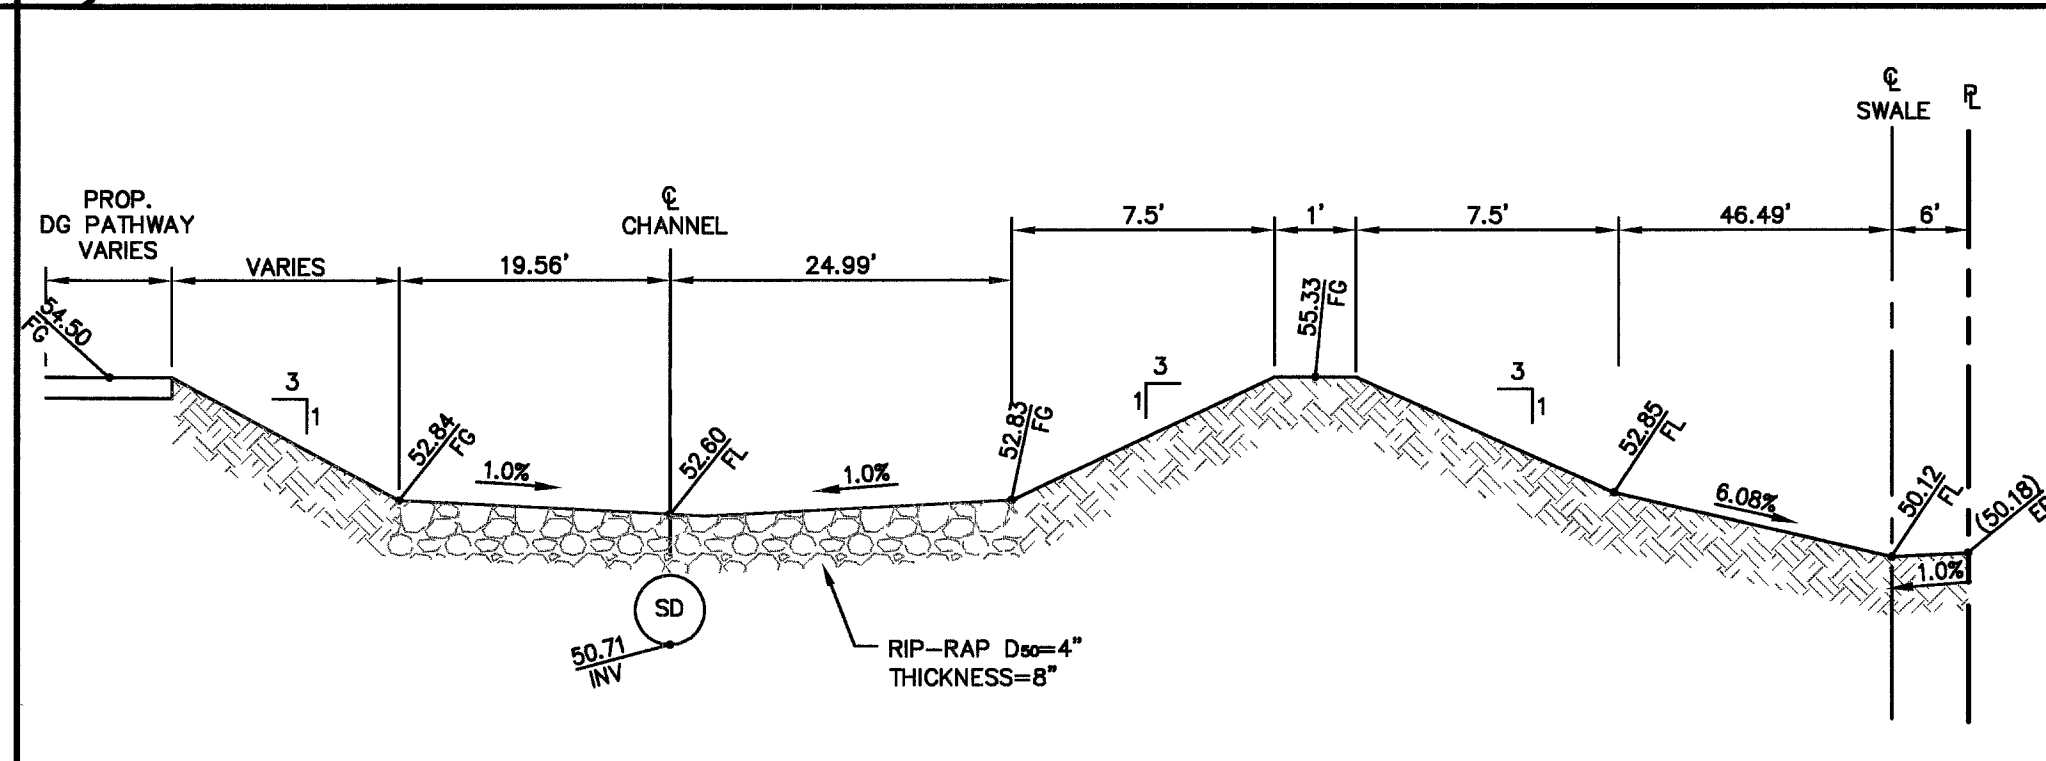


H SECTION NOT TO SCALE

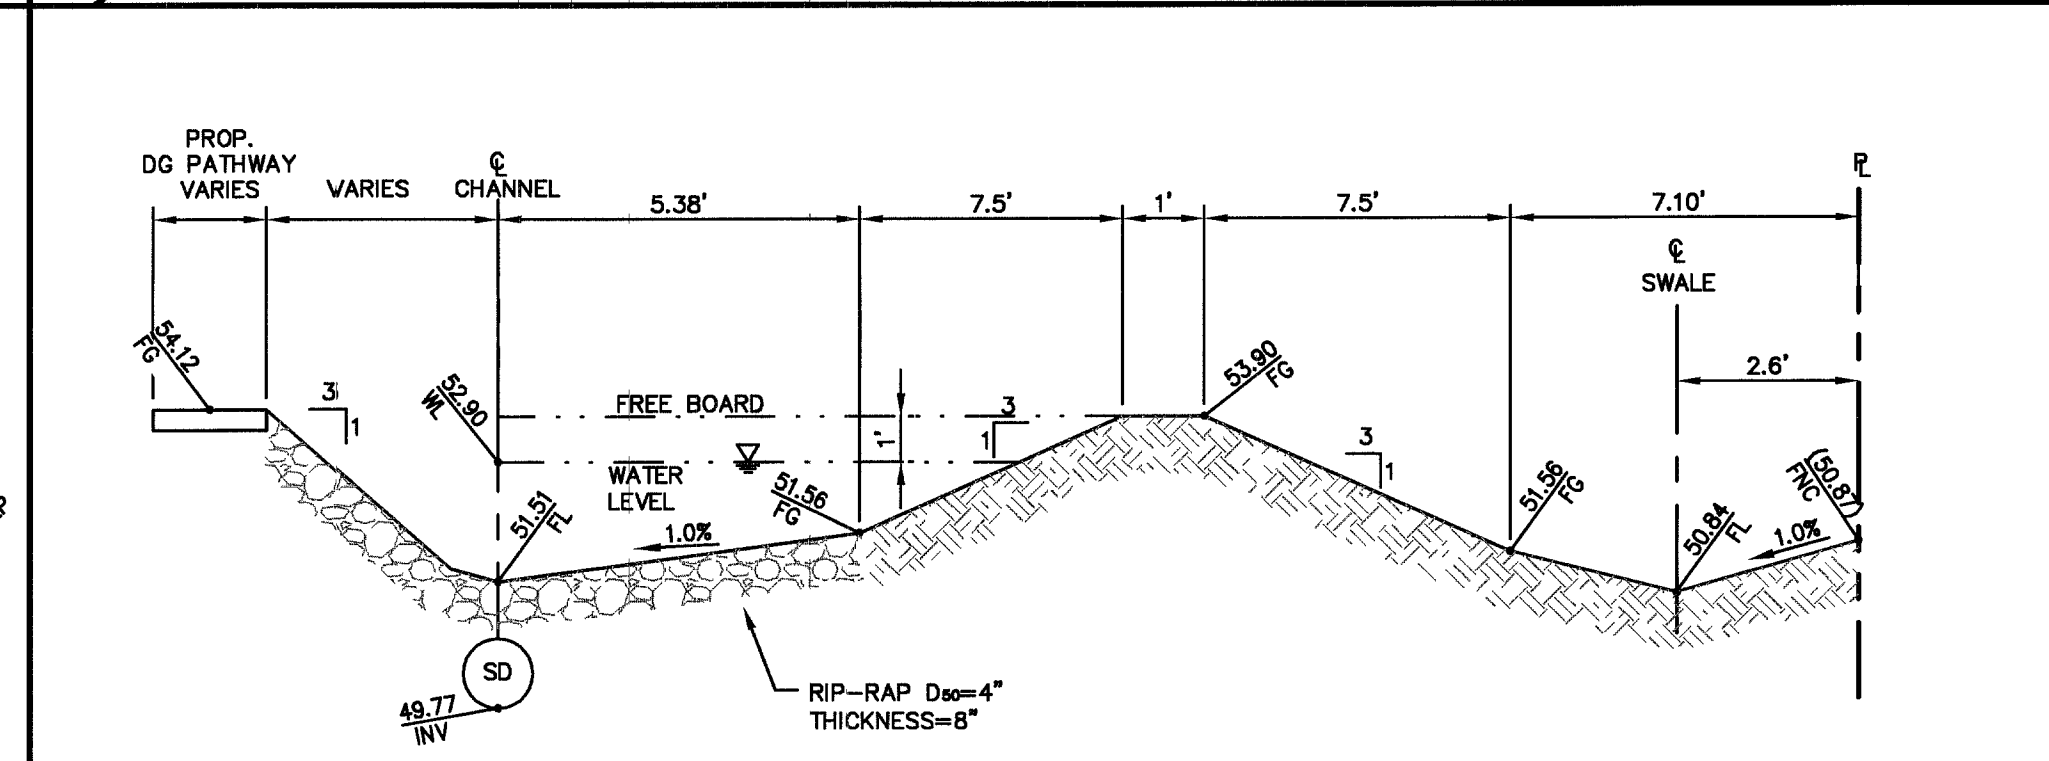


C SECTION NOT TO SCALE

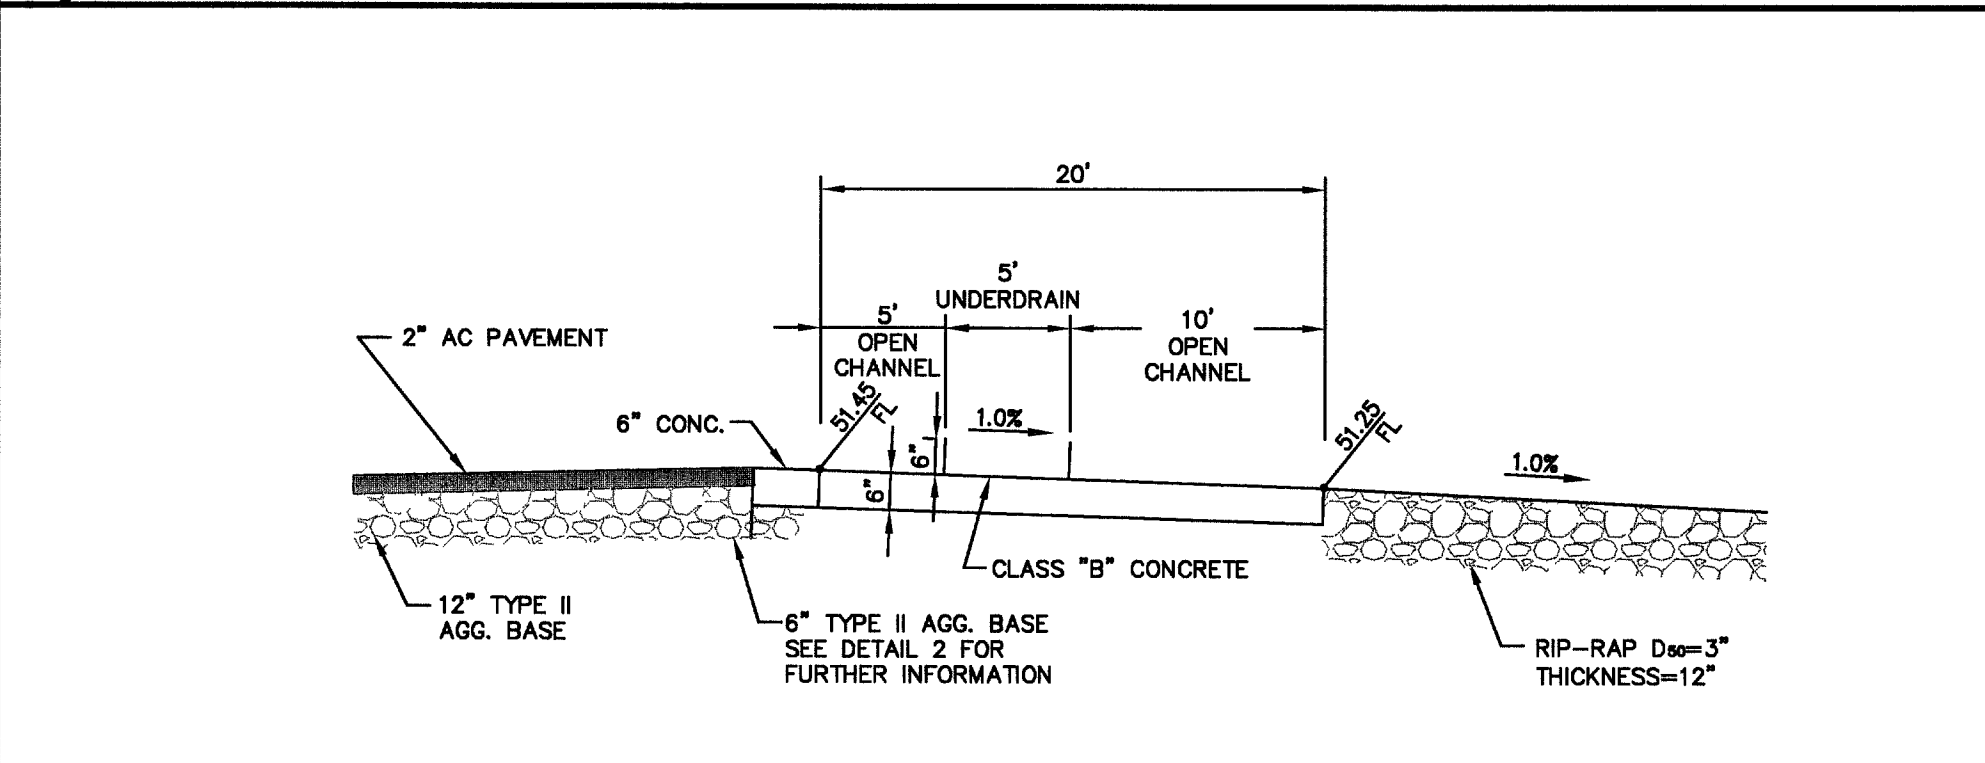


Q SECTION NOT TO SCALE

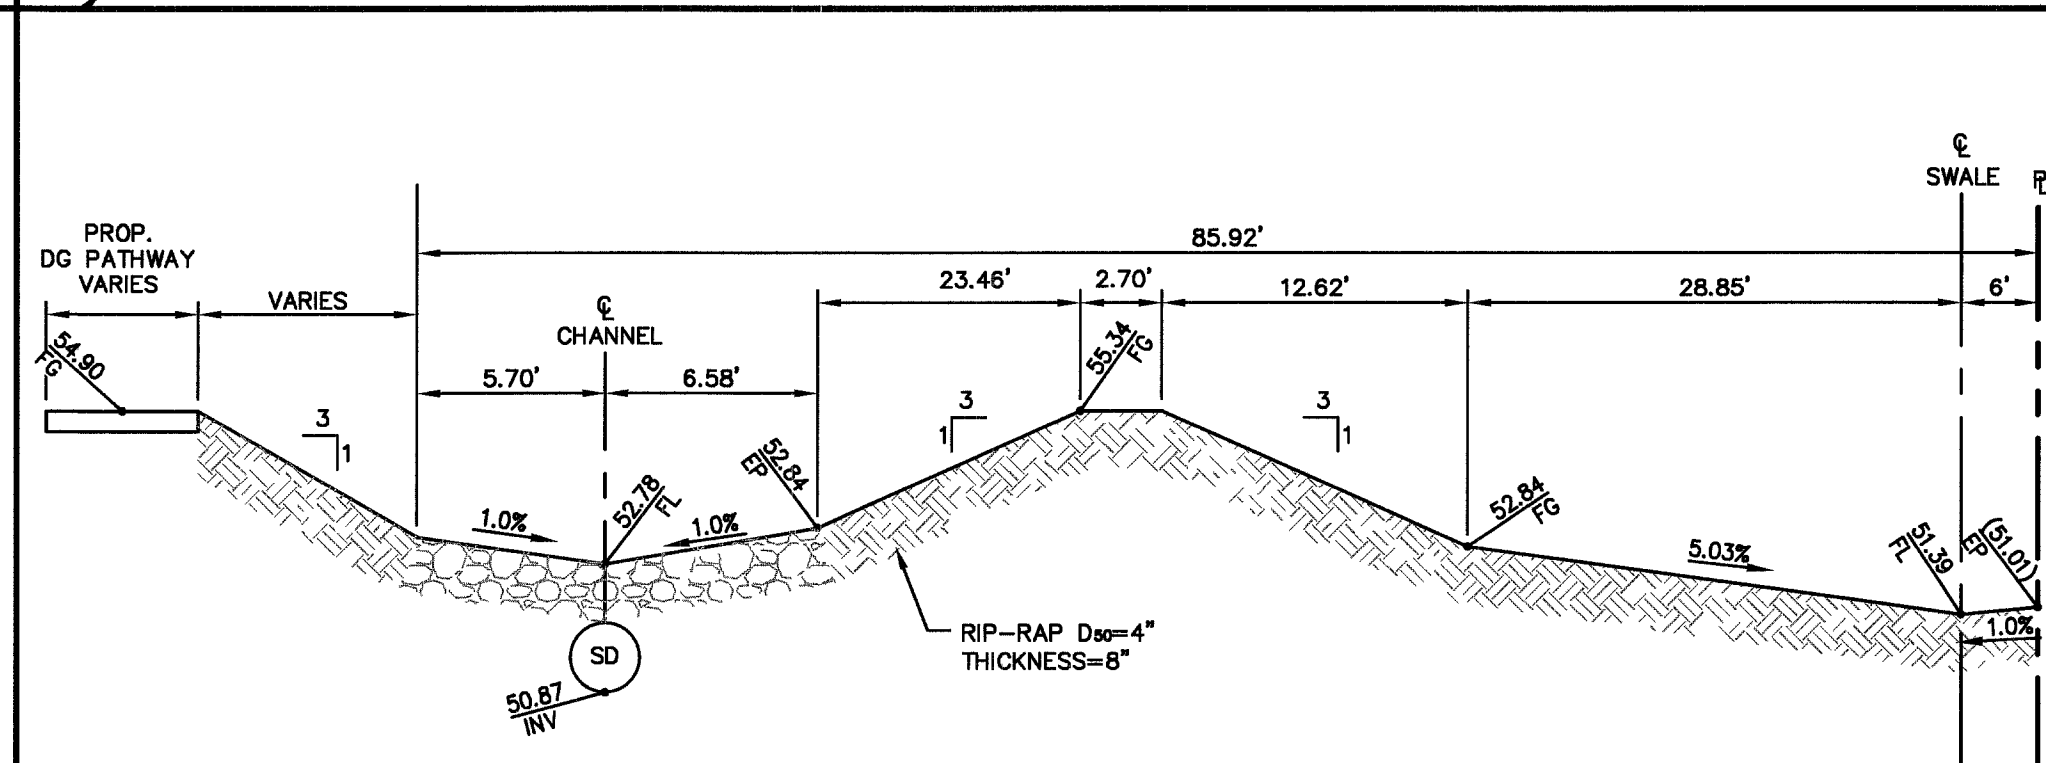


J SECTION NOT TO SCALE

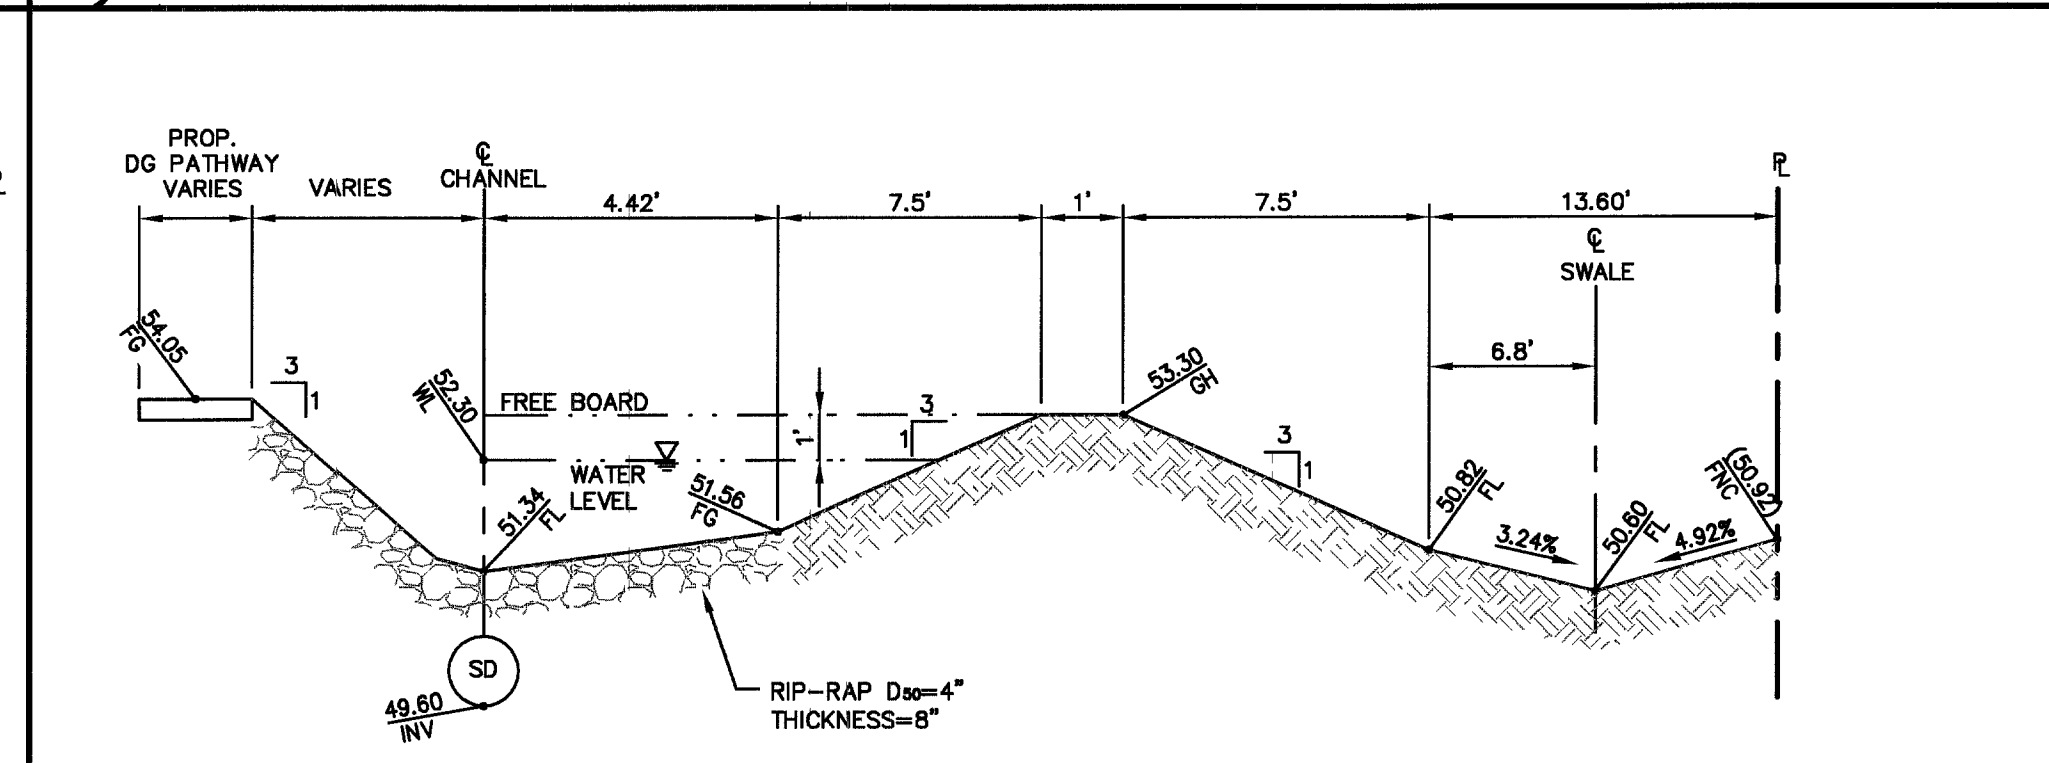


D SECTION _____ NOT TO SCALE

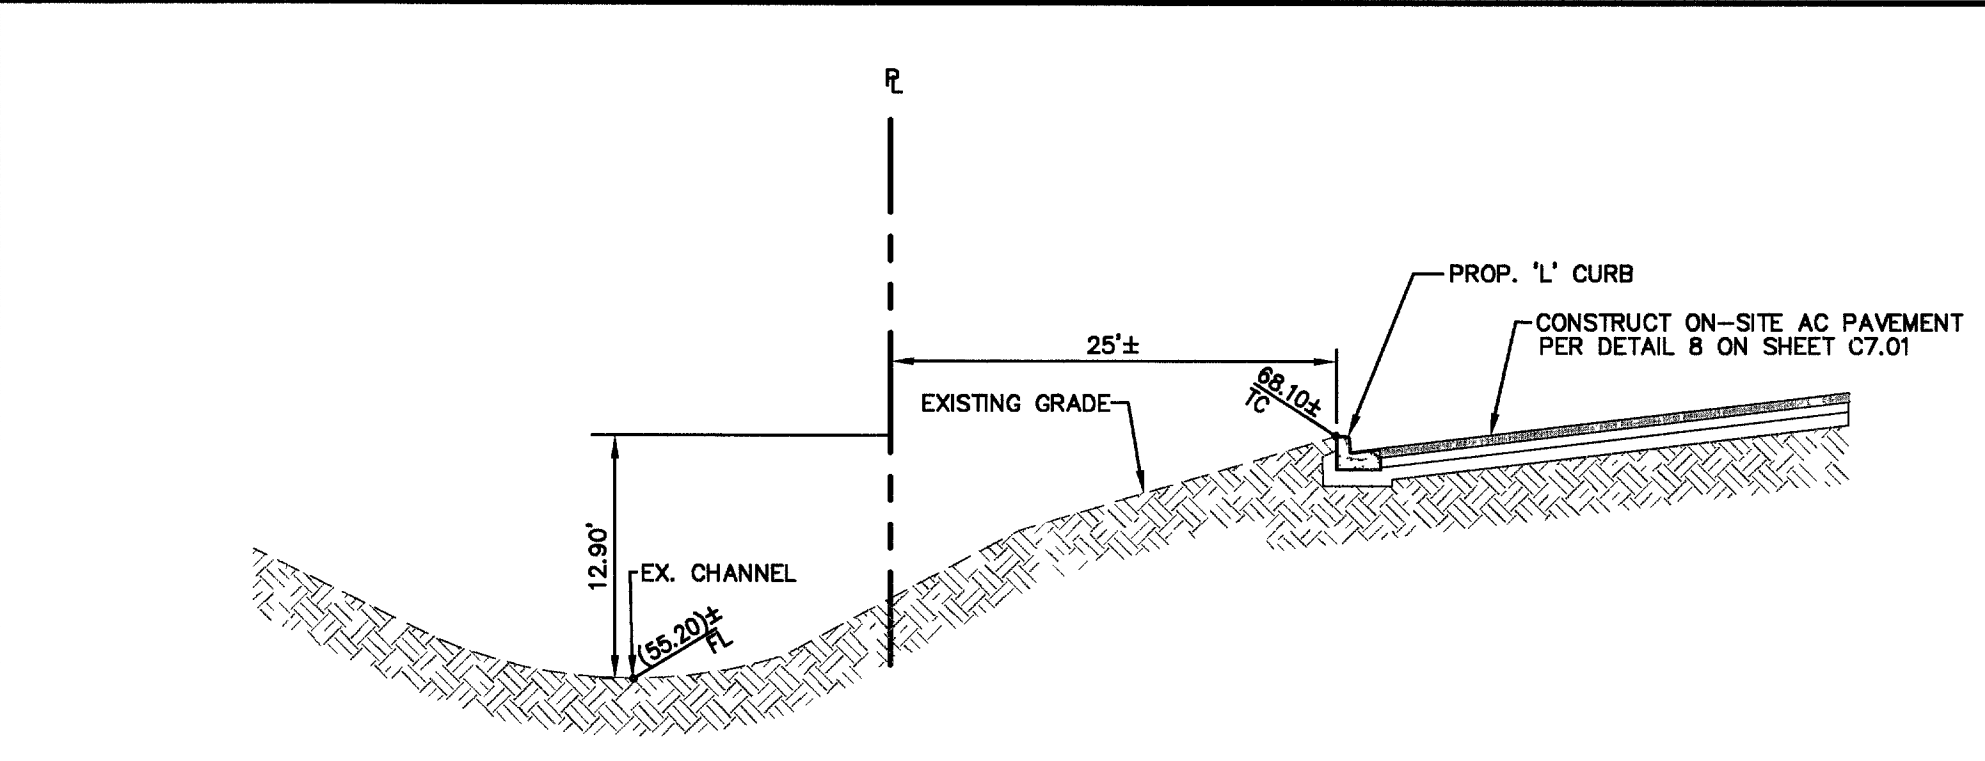

SECTION _____ NOT TO SCALE

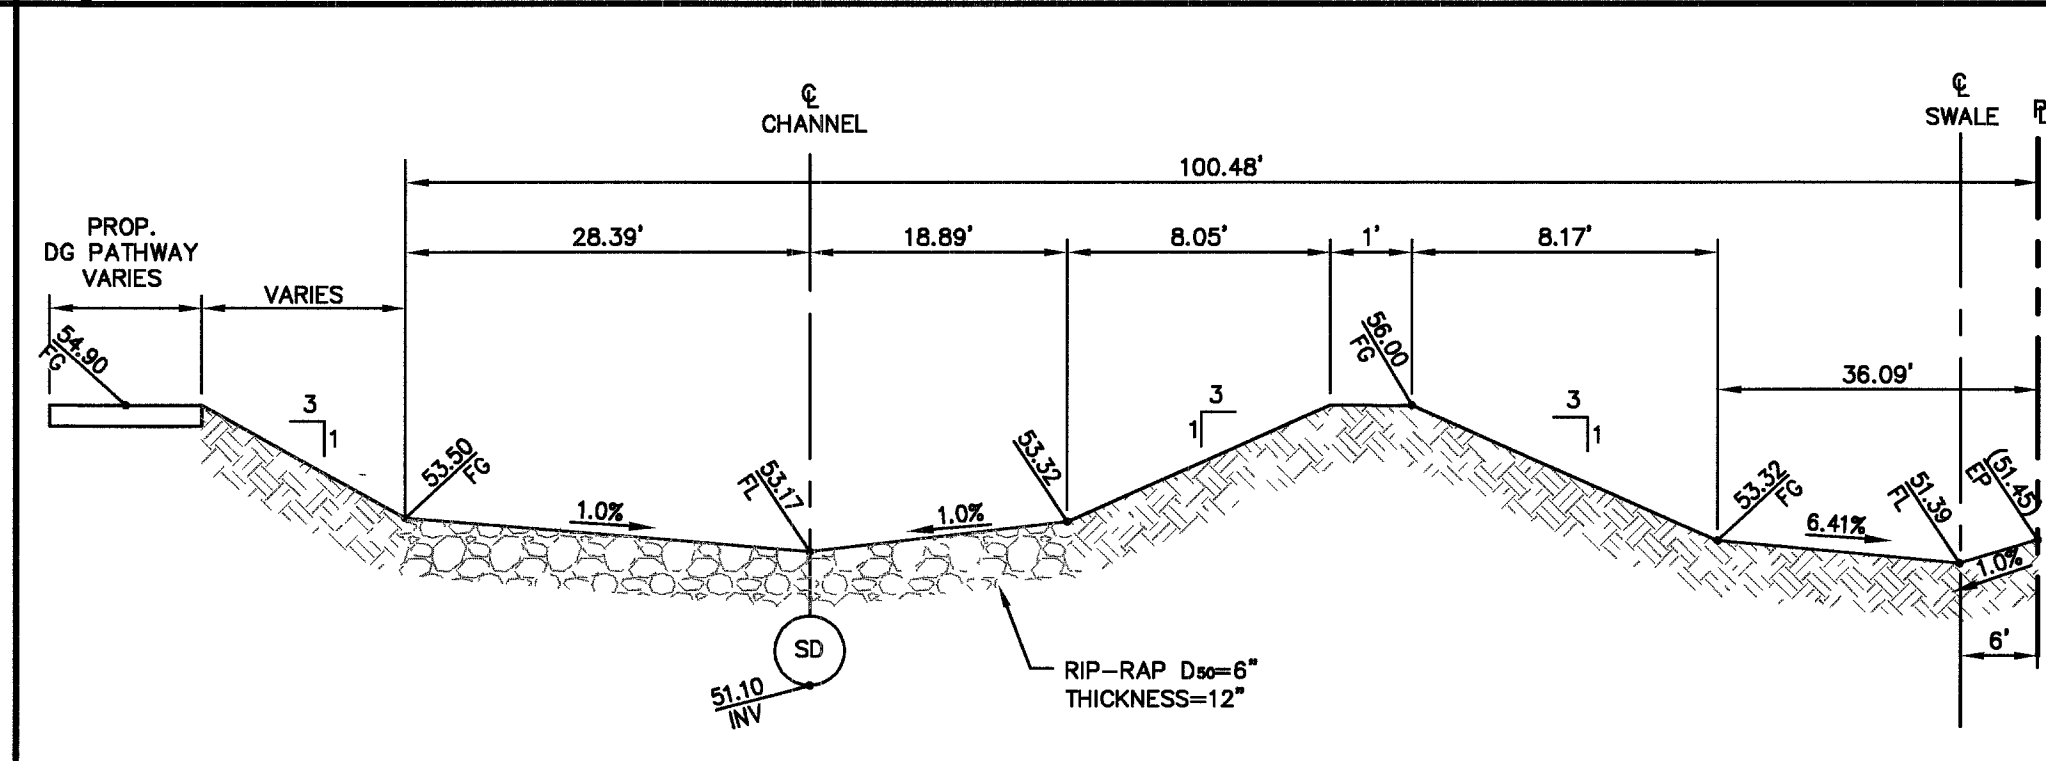


K SECTION _____ NOT TO SCALE

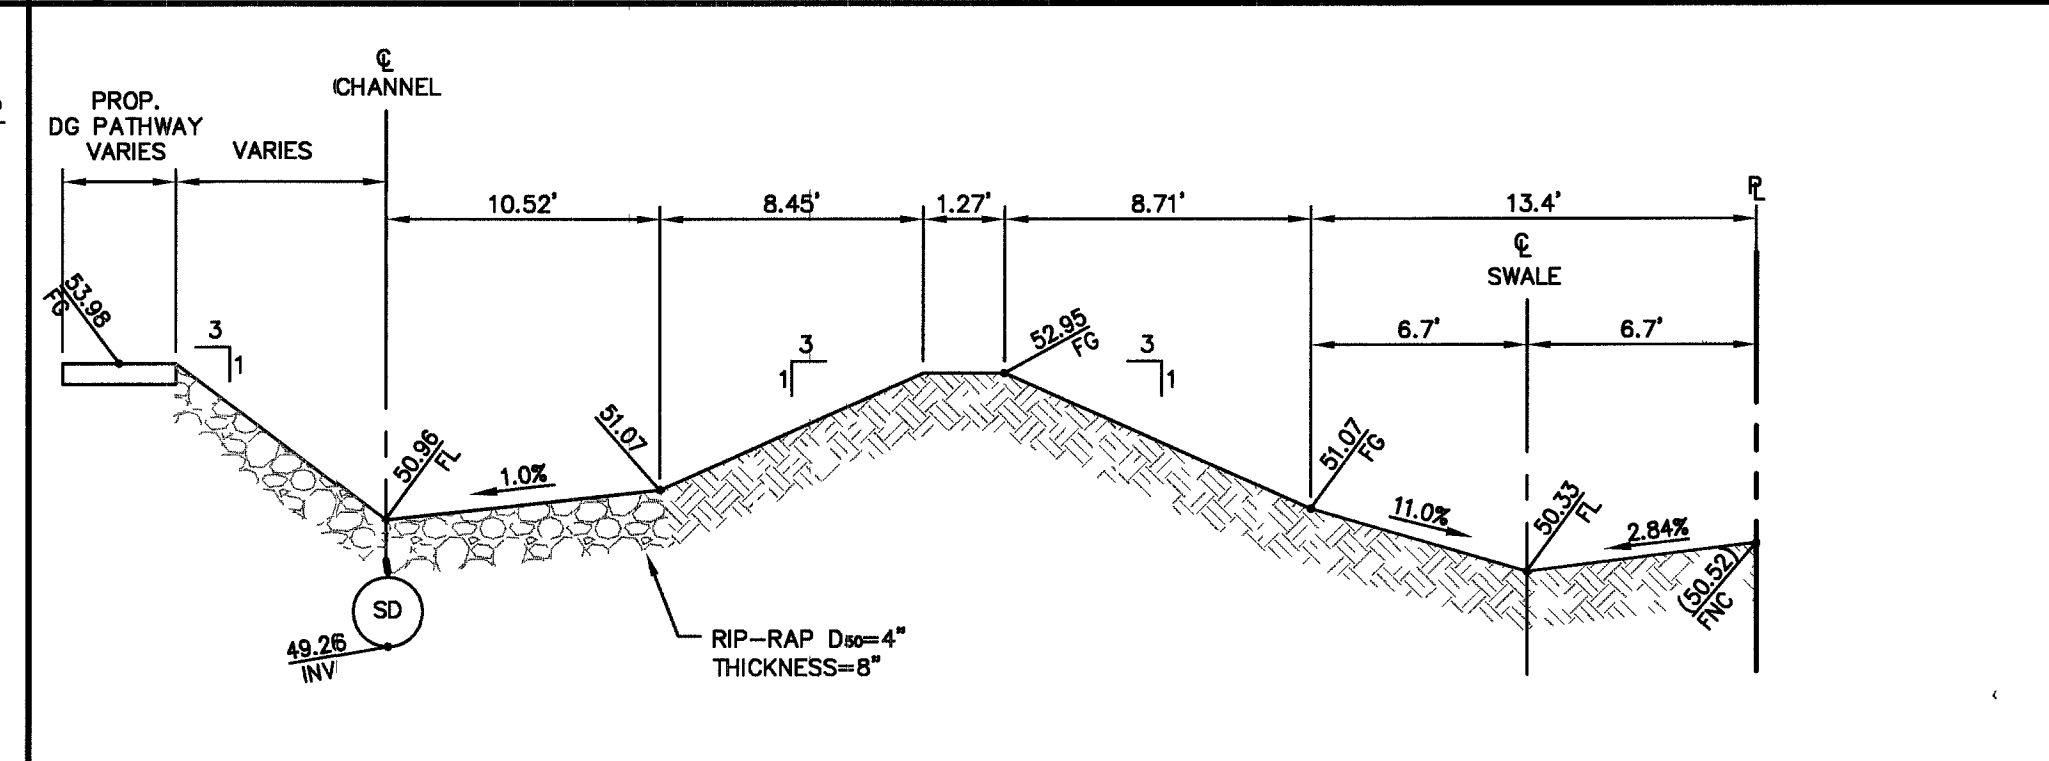

E SECTION _____ NOT TO SCALE

[illegible]

LOCHSA ENGINEERING
3345 SOUTH JONES BOULEVARD, SUITE 100
LAS VEGAS, NV 89118
PHONE: (702) 365-9312, FAX: (702) 365-9317

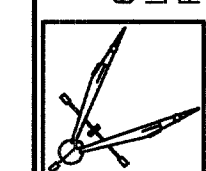

STATE OF NEVADA-SPWB#01-E01
Department Of Employment, Training and Rehabilitation
2300 E. St. Louis Avenue, Las Vegas, NV 89104

SECTIONS

LE	DRAWN BY	SSY	DATE: 07/20/05	SHEET
		EZ	DATE: 07/20/05	FILE
LE	DRAWING No	PROJECT No	SCALE: NTS	ST
		7112		
SHEET No. C7.02 SHEET 12 OF 16 DRAWING No. 102W4461				