




AC PAVEMENT SECTION
NTS

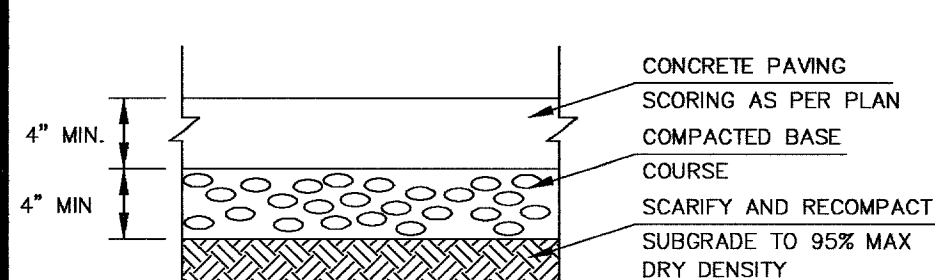


ON-SITE SIDEWALK SECTION
NTS

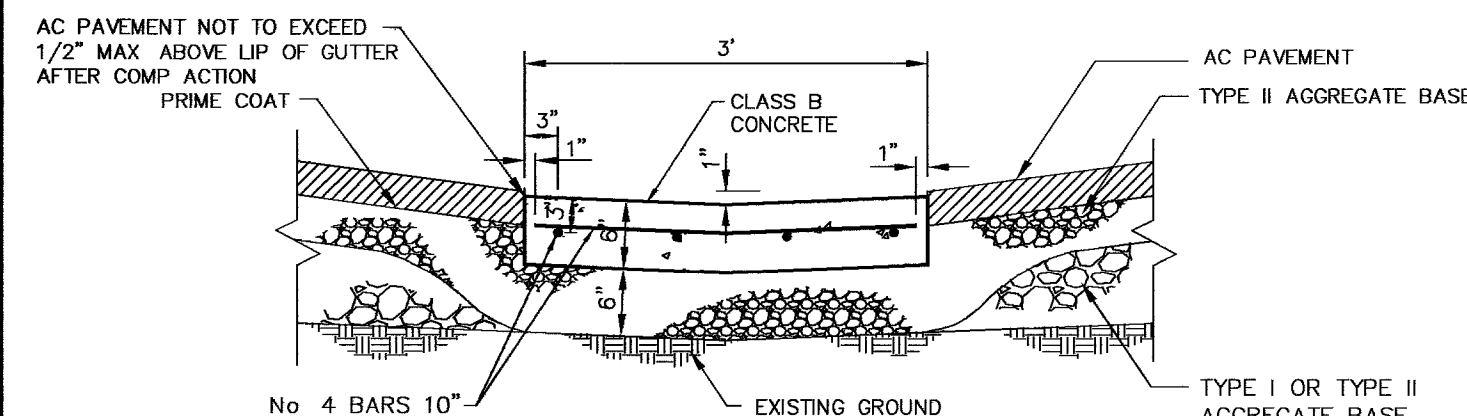


3' VALLEY GUTTER DETAIL
NTS

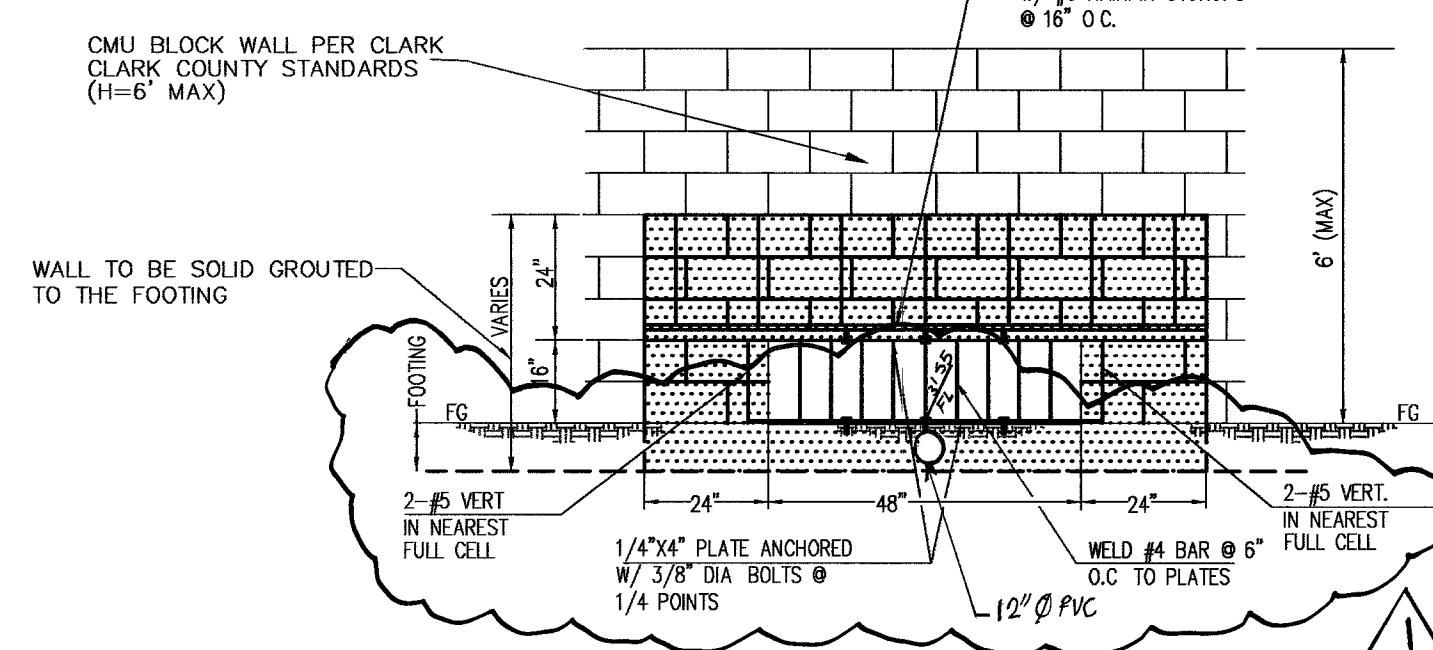


48"x 16" BLOCK WALL OPENING
NTS

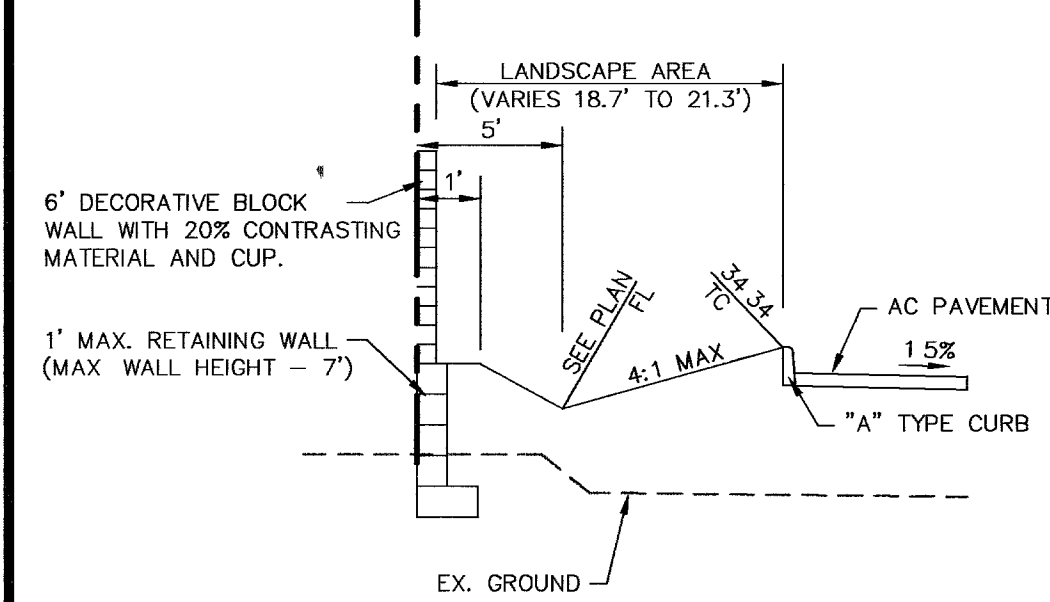


SECTION A-A
NTS

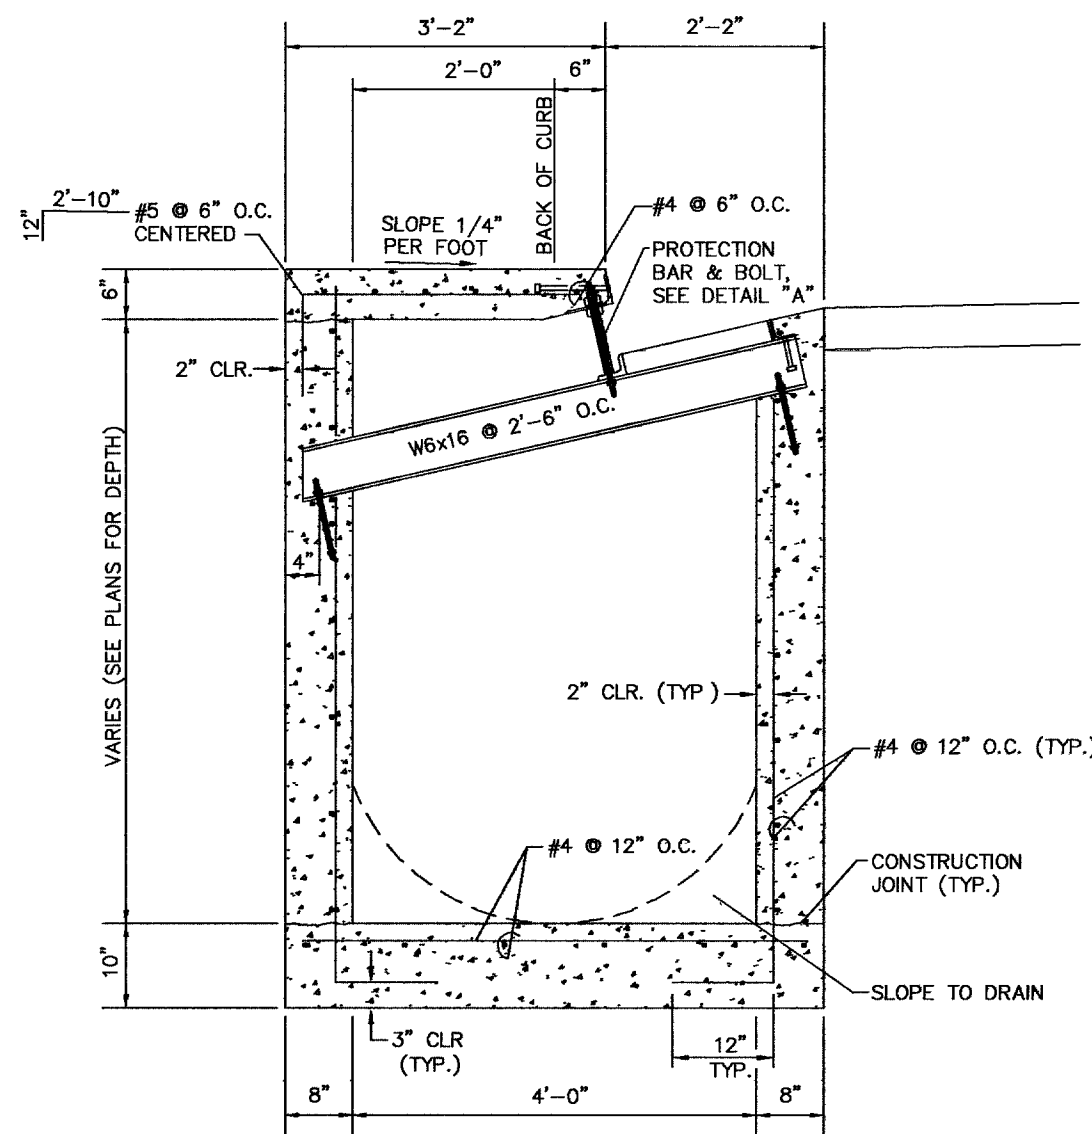


TYPE "CM2" DROP INLET SECTION
NTS

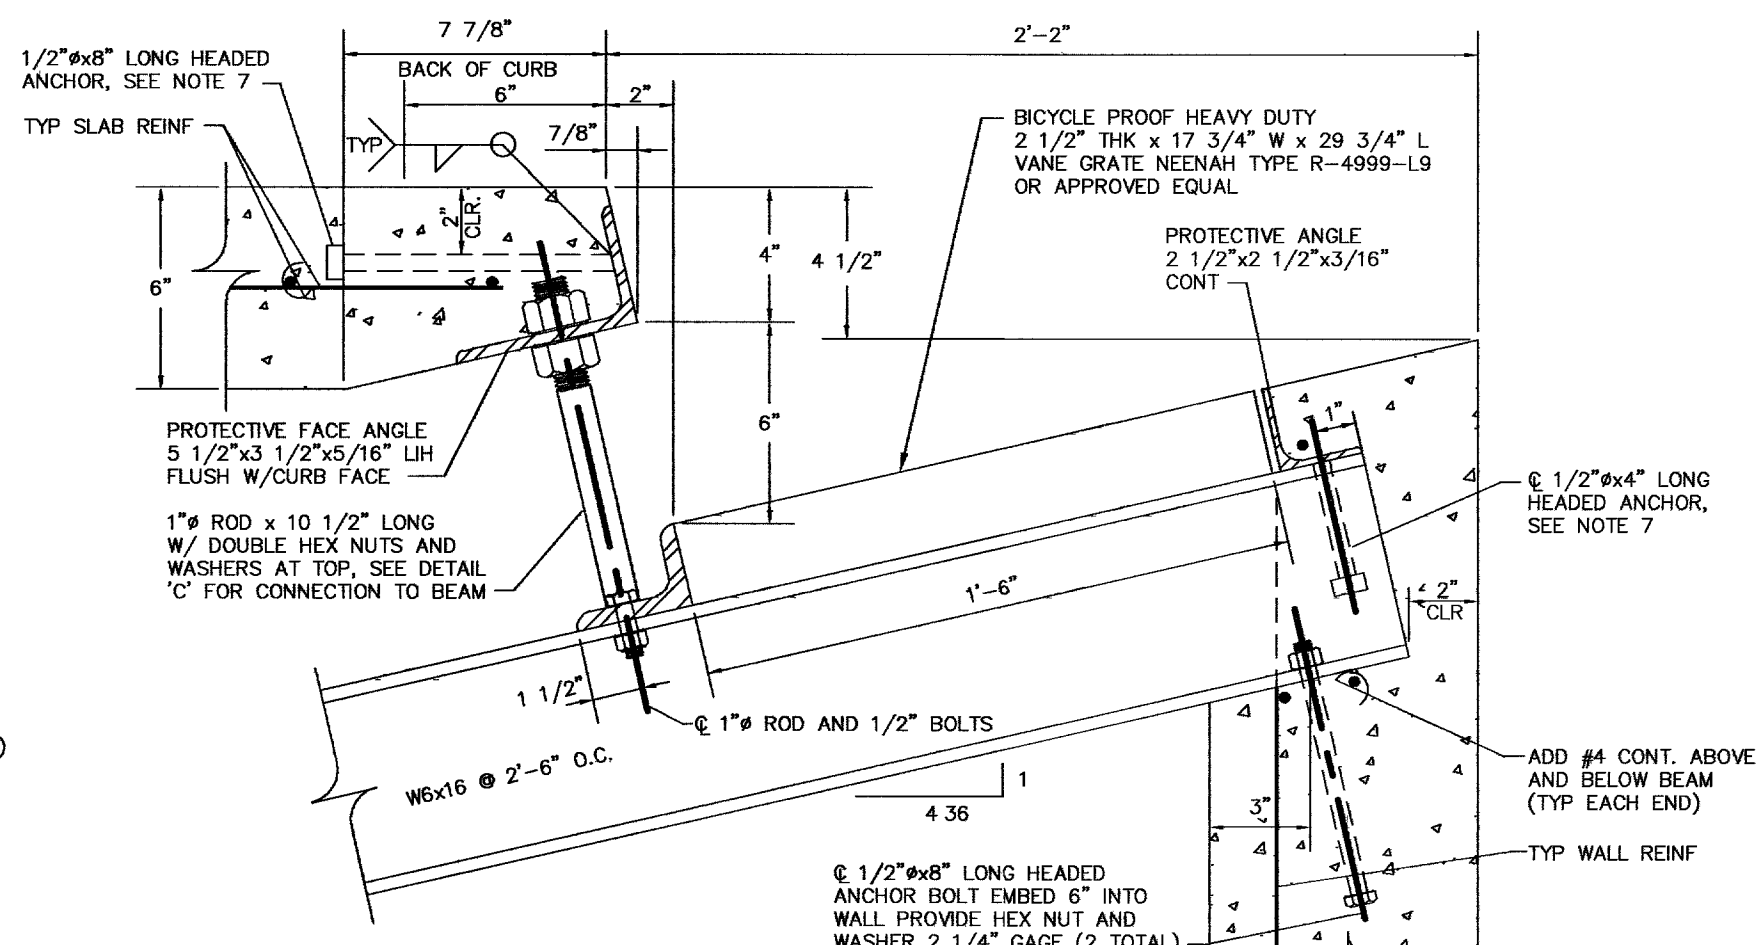


PROTECTIVE FACE & ROD - DETAIL "A"
NTS

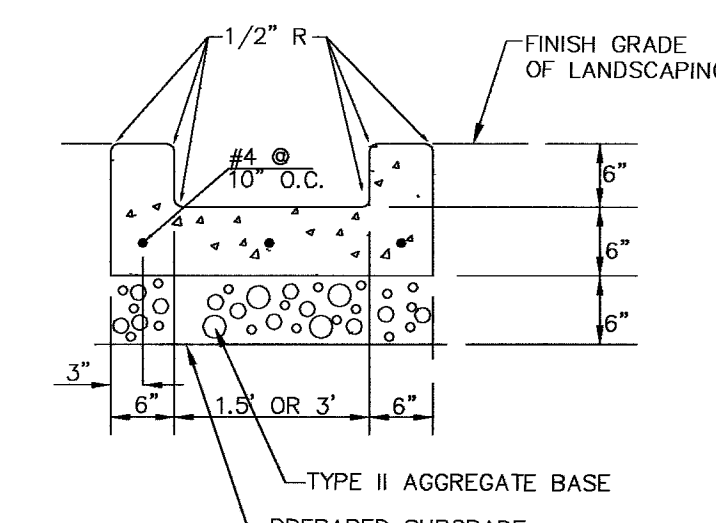


1.5' OR 3' U GUTTER DETAIL
NTS

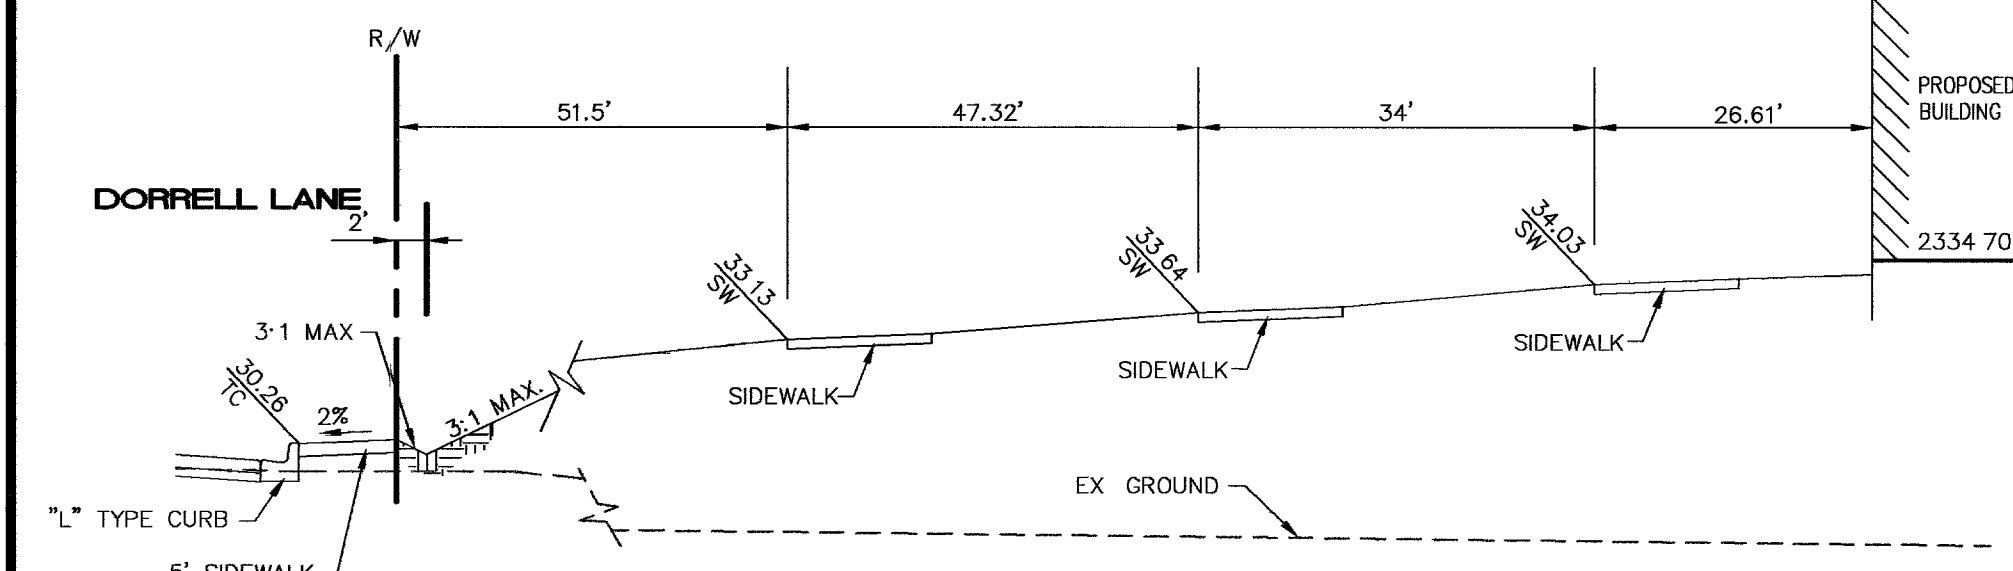

SECTION B-B
NTS

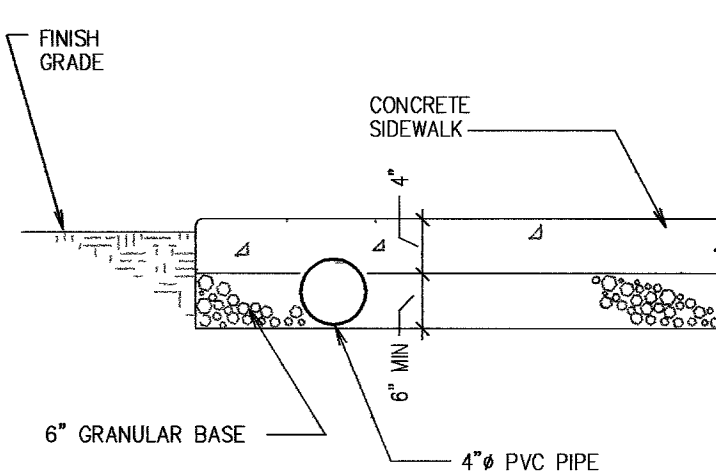


4"Ø PVC PIPE DETAIL
NTS

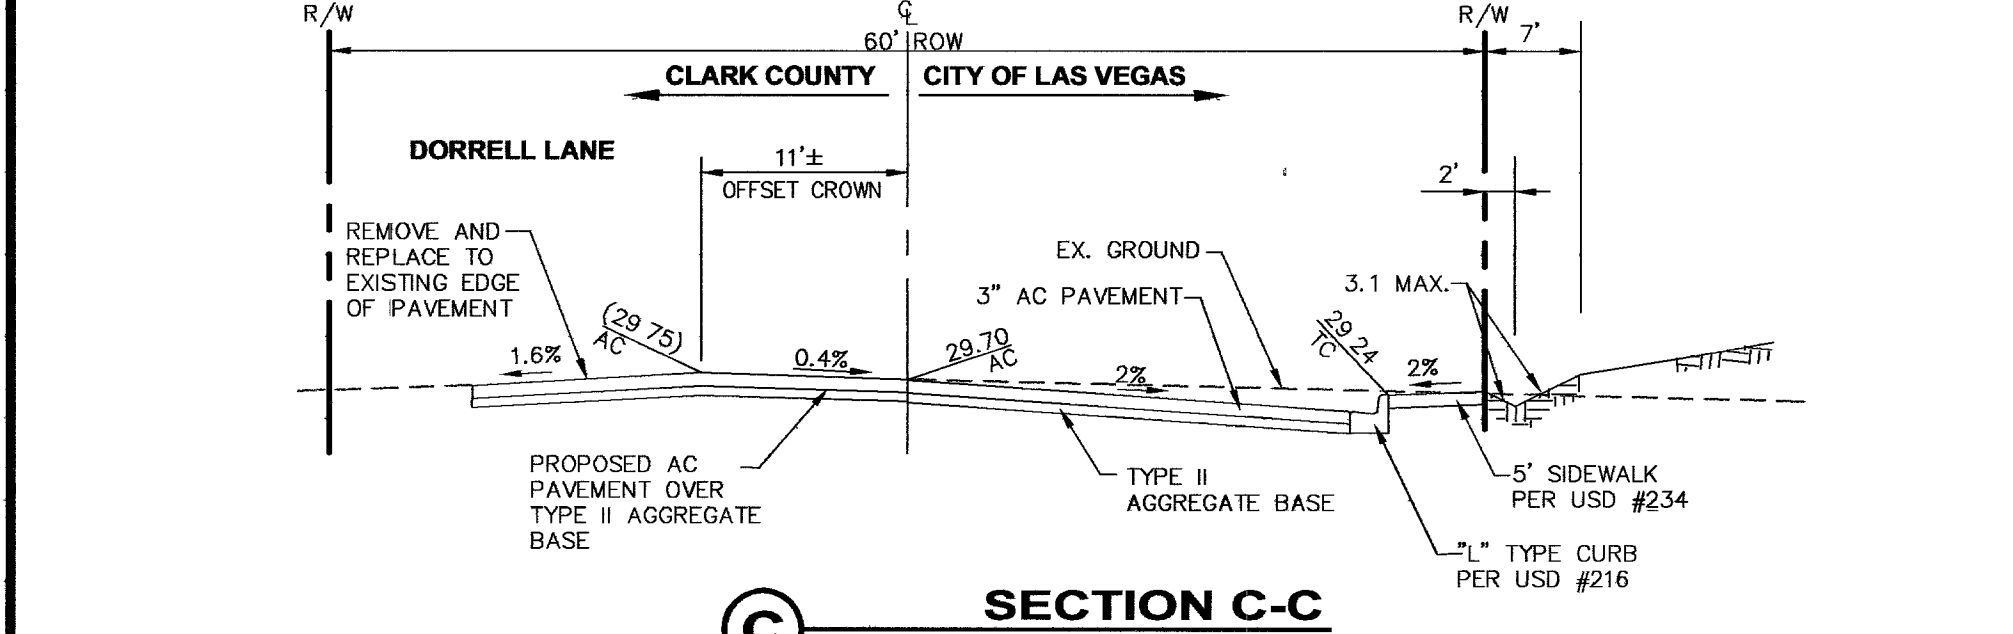


SECTION C-C
NTS

- NOTES:
1. ALL EXPOSED METALS SHALL BE HOT DIP GALVANIZED AFTER FABRICATION.
 2. PROVIDE 1/2" (MIN) CLEARANCE ALL AROUND THE STEEL BEAM, DRY PACK AFTER INSTALLATION.
 3. WHEN REQUIRED BY LENGTH OF OPENING, PLATE ANGLE MAYBE DELIVERED IN SECTIONS AND BUTT WELDED IN PLACE.
 4. ALL GALVANIZING DAMAGED BY WELDING SHALL RECEIVE TWO COATS OF GALVALLOY OR EQUAL.
 5. CONCRETE SHALL BE MODIFIED CLASS DA, SEE SPECIAL PROVISIONS SECTION 501.
 6. ANGLE ANCHORS SHALL BE EMBEDDED MIDPOINT IN EACH ENDWALL AND EVENLY SPACED. (MAXIMUM SPACING OF 2')


ALTERNATE CONNECTION DETAIL
NTS

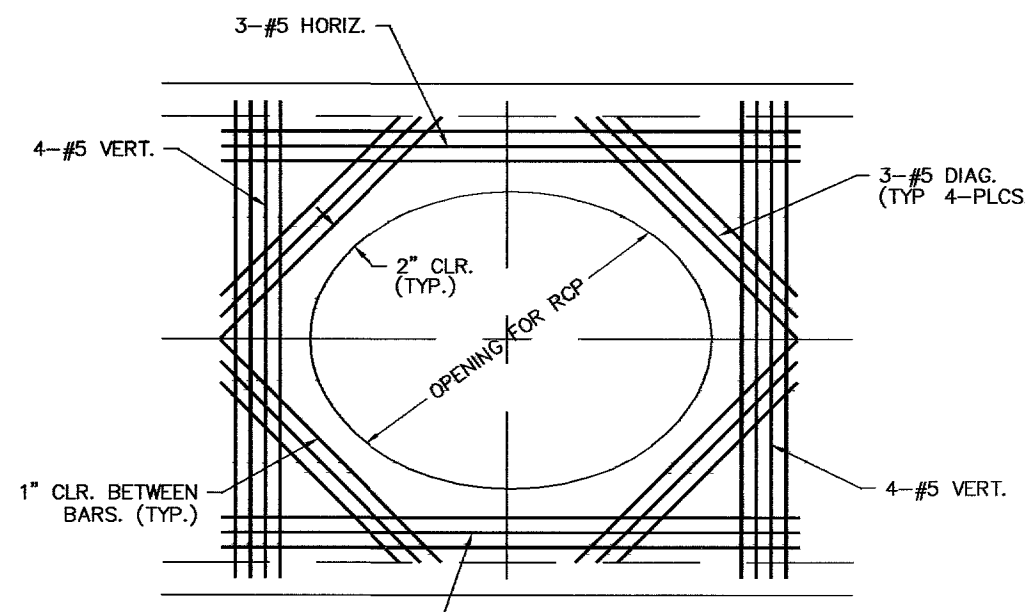


SECTION "A"
NTS

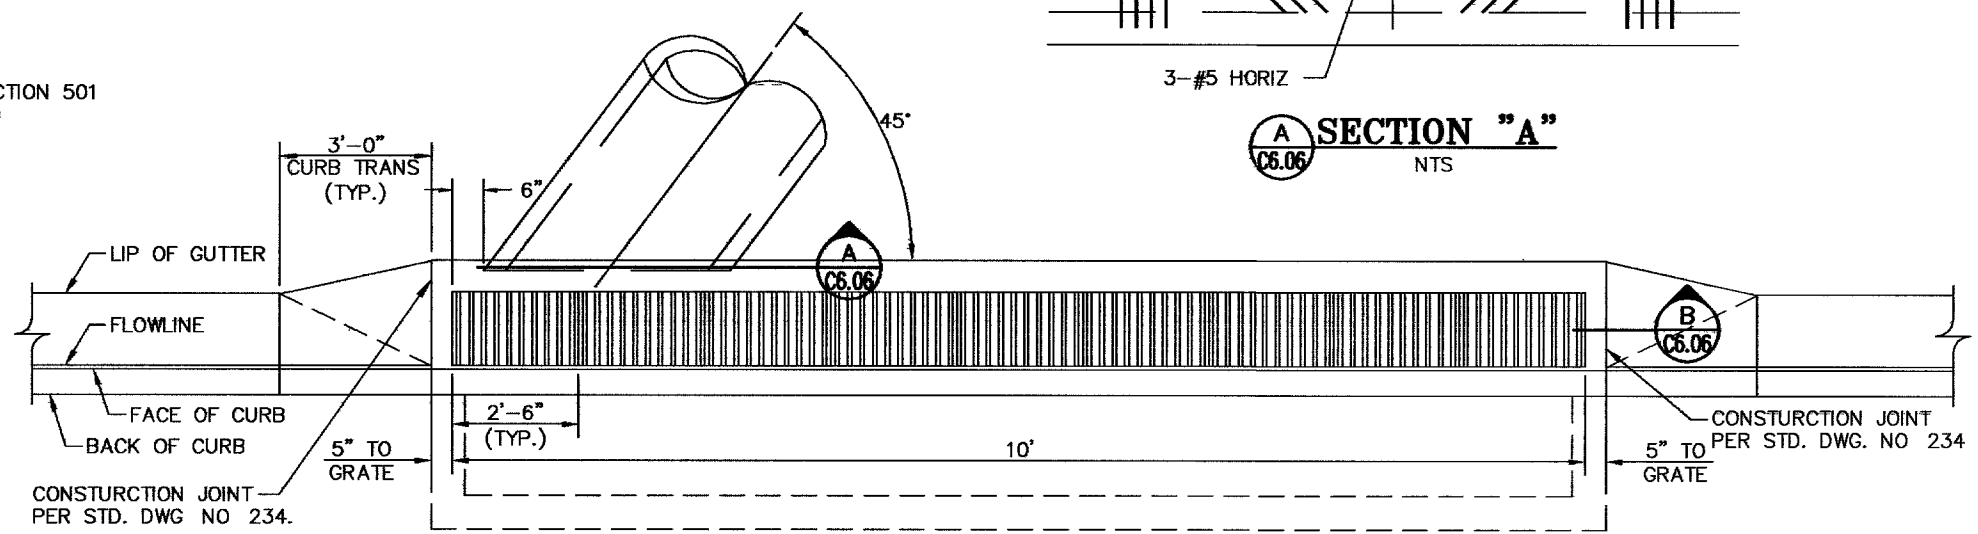

DROP INLET LAYOUT PLAN
NTS

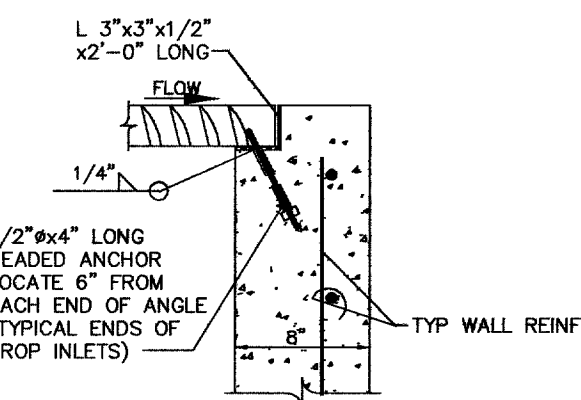

SECTION "B"
NTS

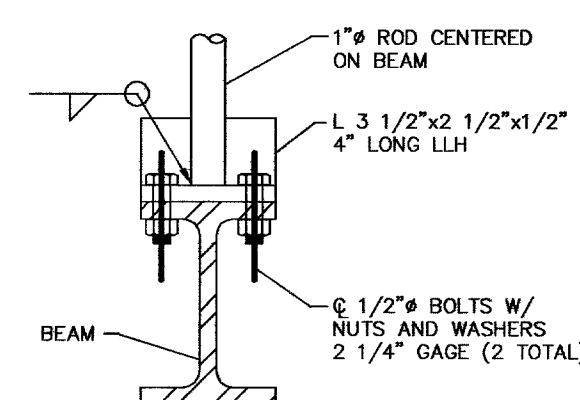


DETAIL "C"
NTS


Call before you Dig.
1-800-227-2600
UNDERGROUND SERVICE (USA)

Call before you CRANE
1-702-227-2929


Call before you UnderGround
1-702-455-7511
1-702-229-6611

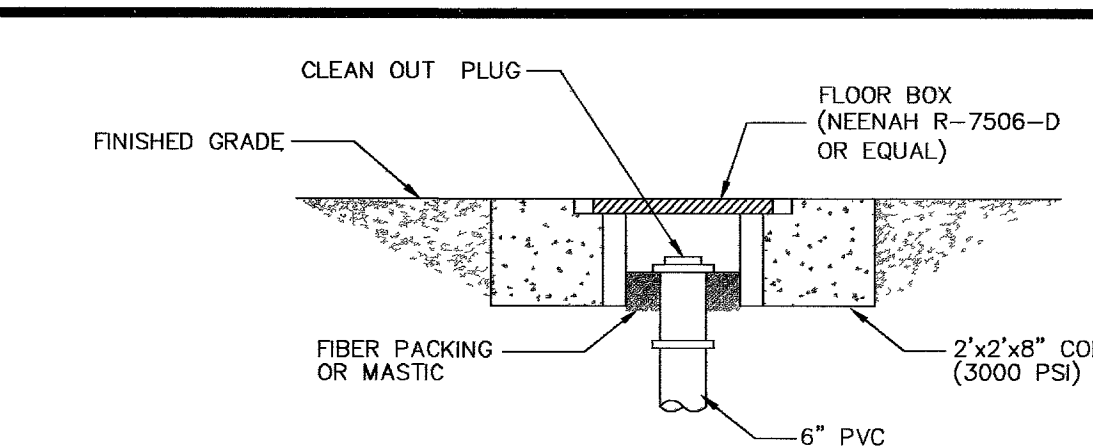


SEWER CLEAN OUT
NTS

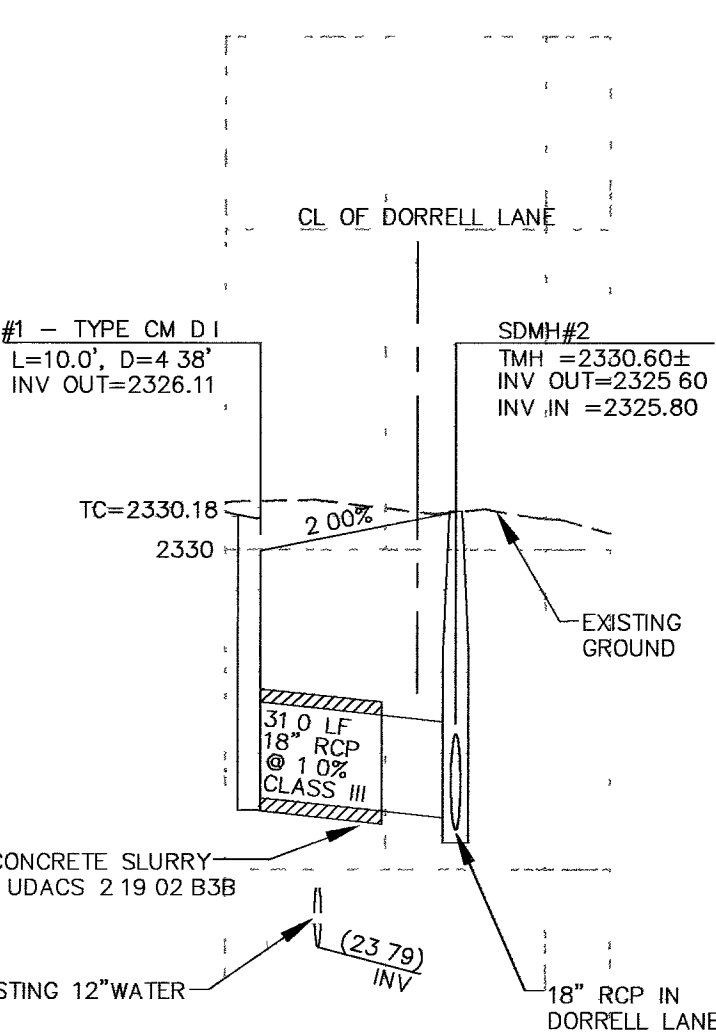


SD LATERAL
NTS

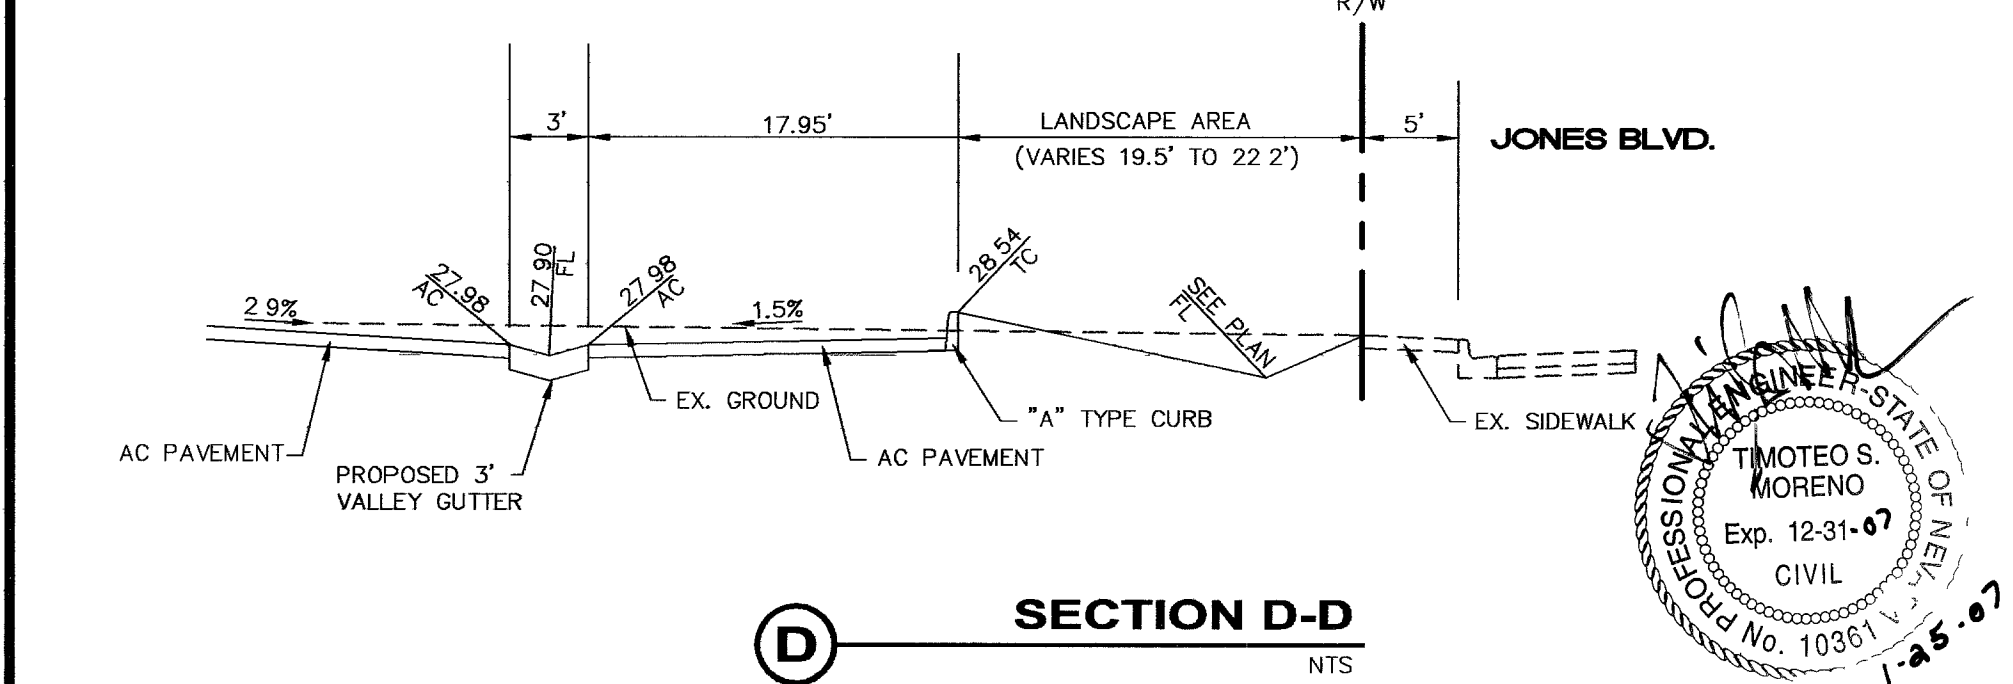

SECTION D-D
NTS

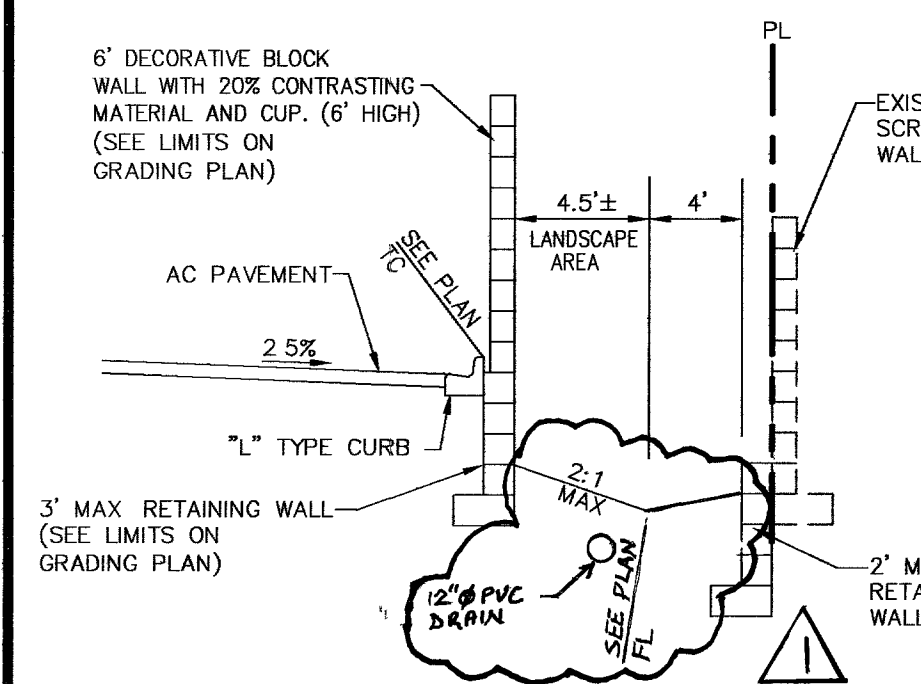


SECTION F-F
NTS

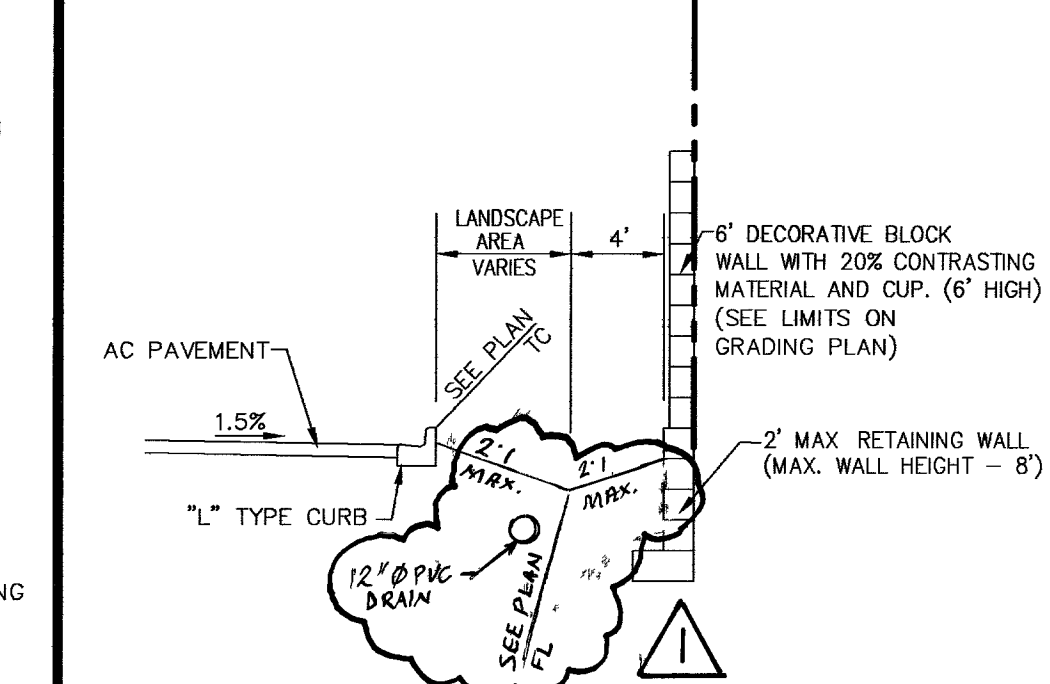

SECTION E-E
NTS

DORRELL MEETING HOUSE

DETAIL SHEET

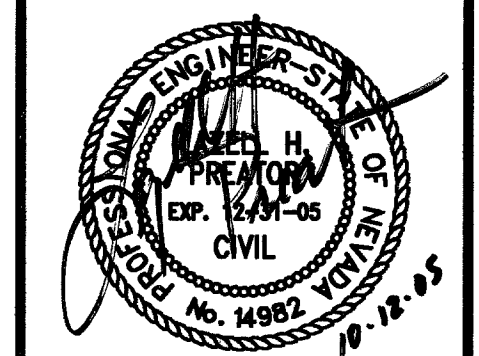

SHEET C6.01
9 OF 9 SHEETS
DRAWING NO. 107V4482

H-7451
HTE. 05-33466

SCALE: N/A
DRAWN BY: CM
DESIGNED BY: CM
CHECKED BY: LP
DATE: 12-31-07
JOB NO: 47-103

2480 E. Tompkins Ave.
Suite # 232
Las Vegas, NV 89121
phone: 702.456.4664
fax: 702.456.4919
INTEGRITY ENGINEERING

REVISION APPROVAL BLOCK