



AC PAVEMENT SECTION

NTS

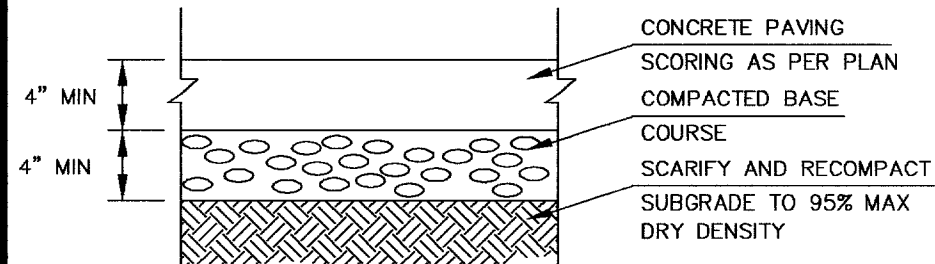


ON-SITE SIDEWALK SECTION

NTS

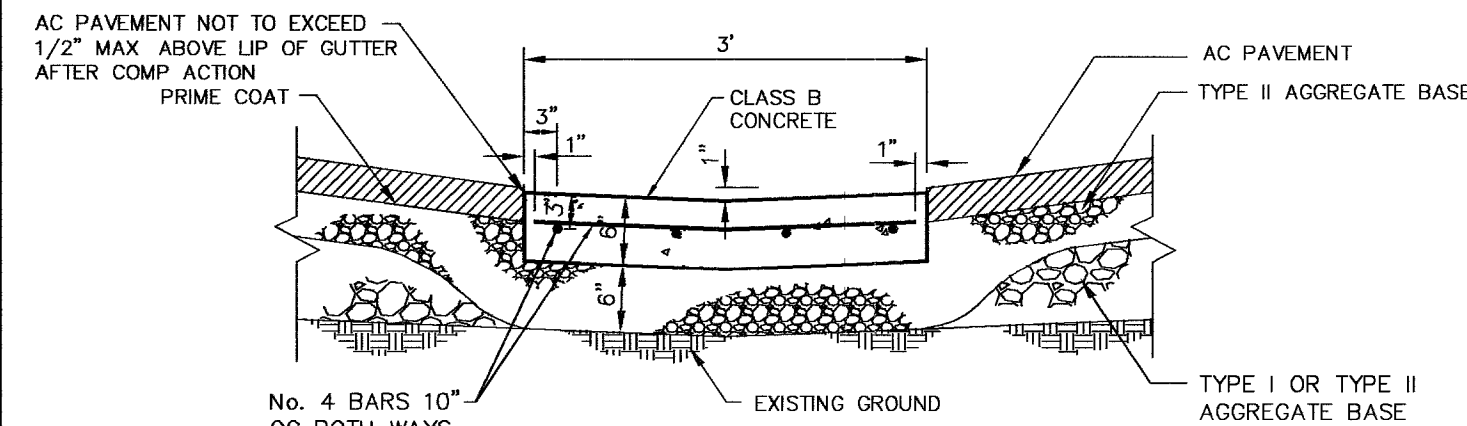


3' VALLEY GUTTER DETAIL

NTS

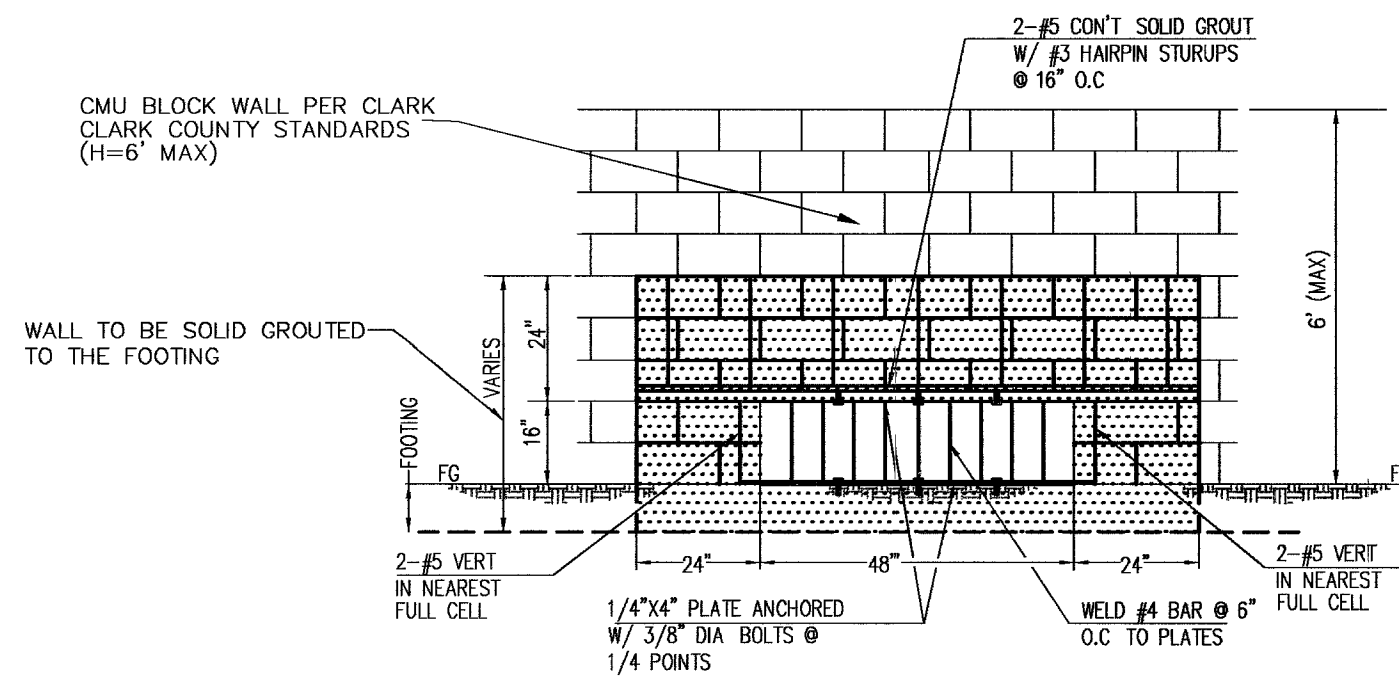


48"x 16" BLOCK WALL OPENING

NTS

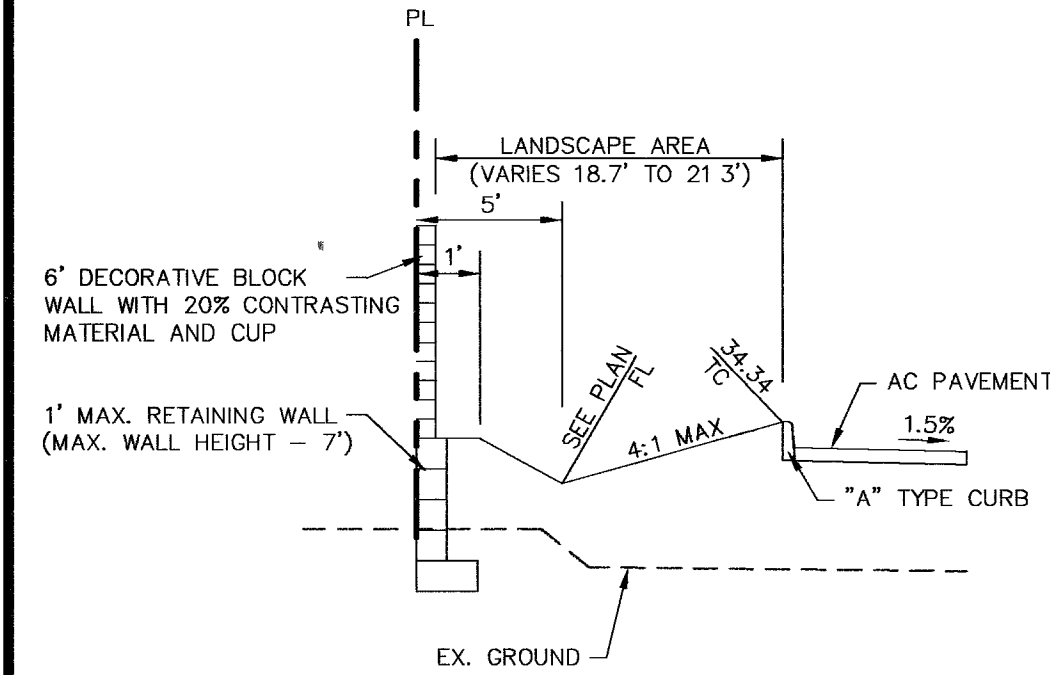


SECTION A-A

NTS

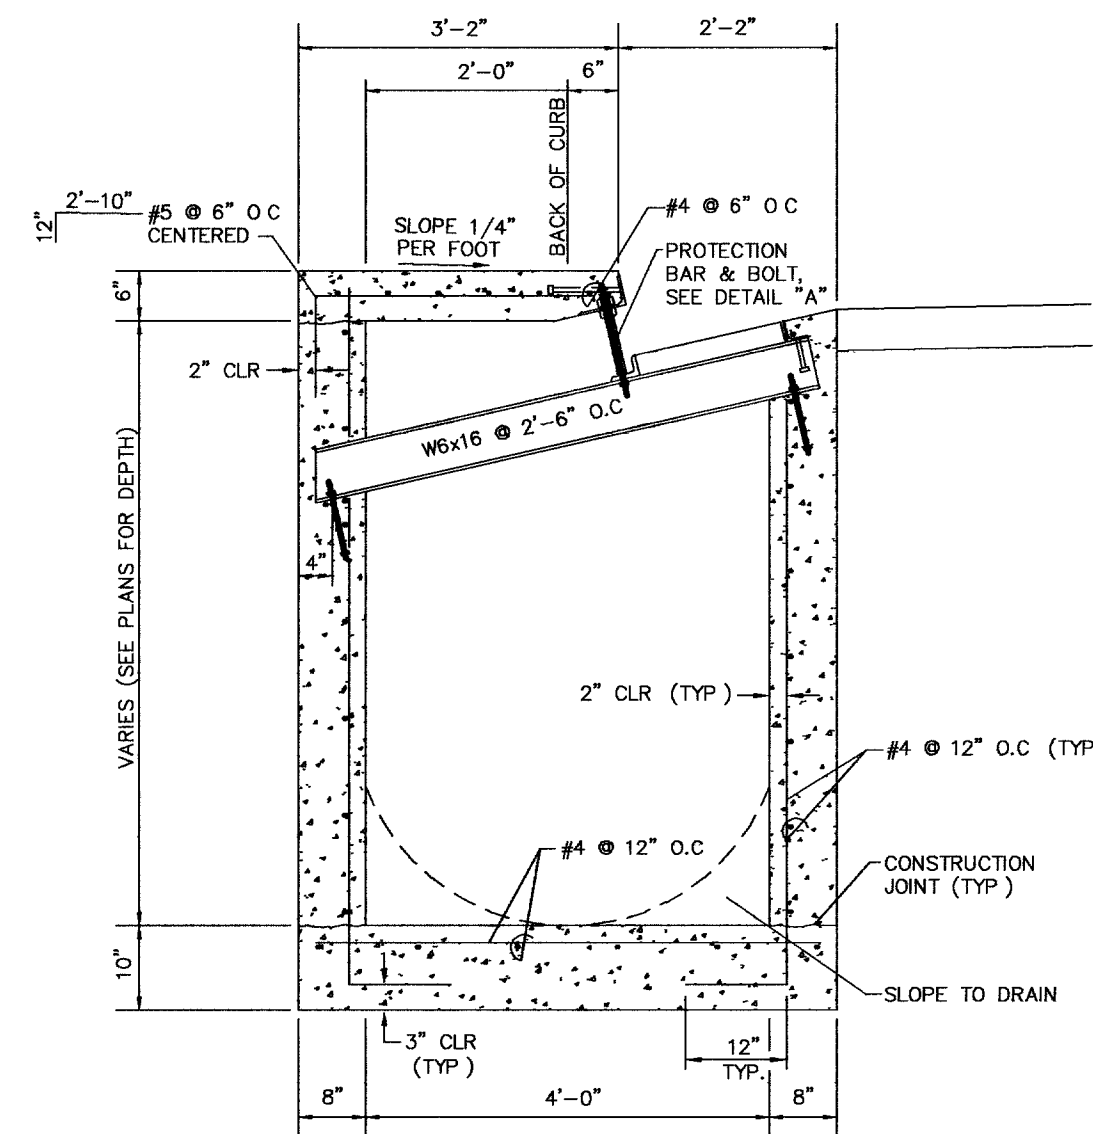


TYPE "CM2" DROP INLET SECTION

NTS

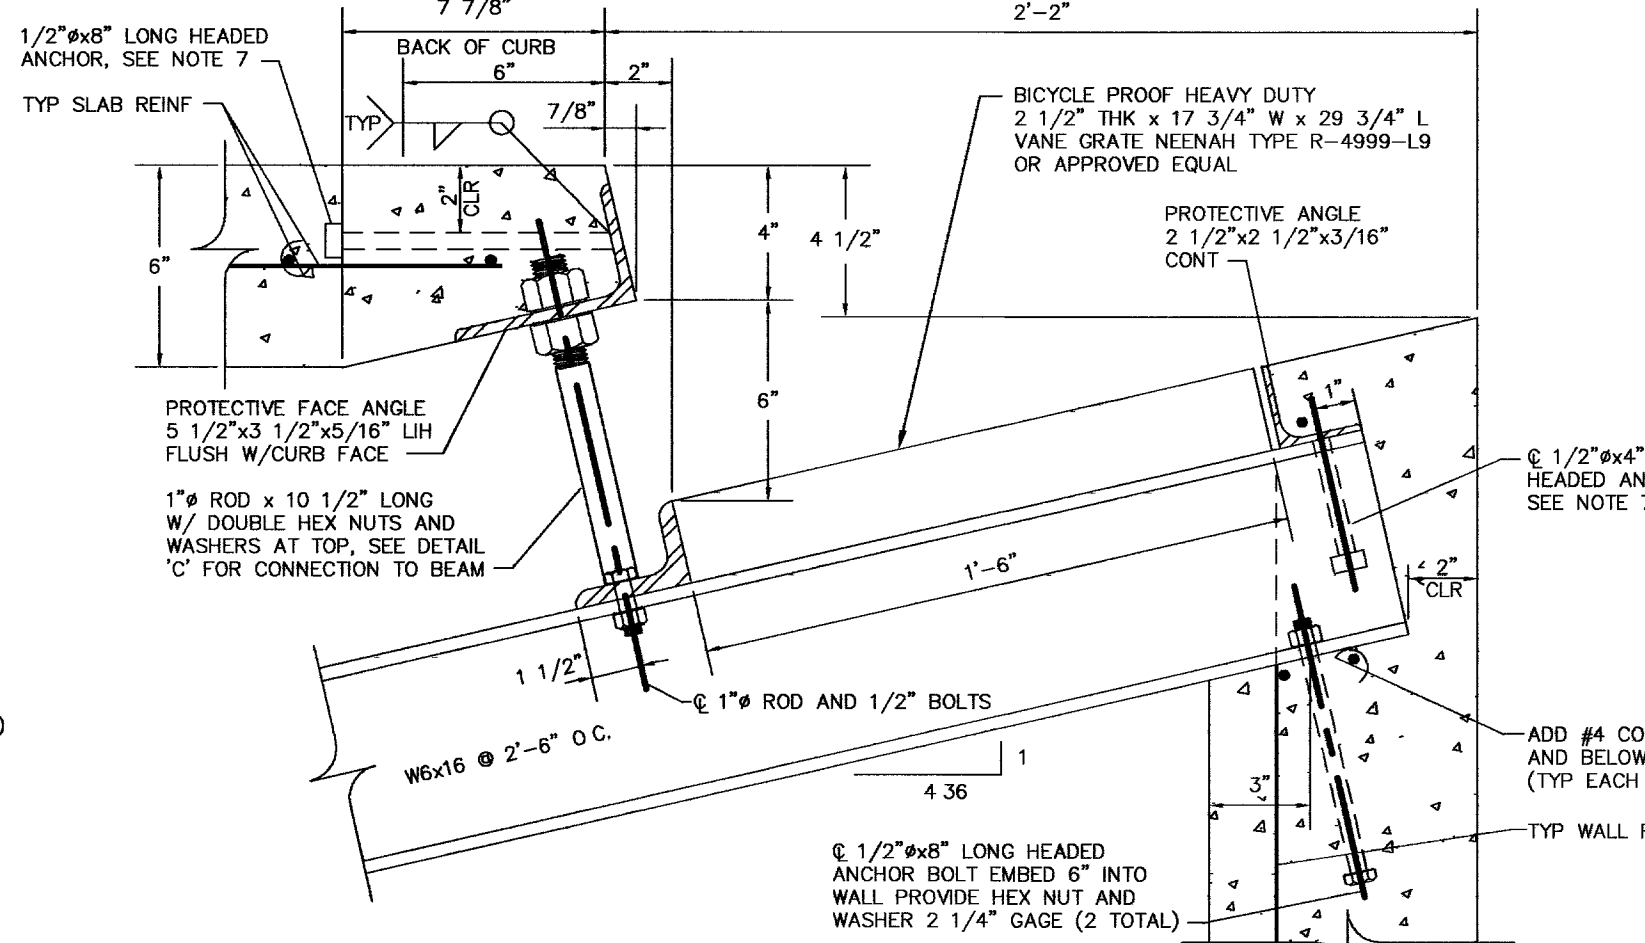


PROTECTIVE FACE & ROD - DETAIL "A"

NTS

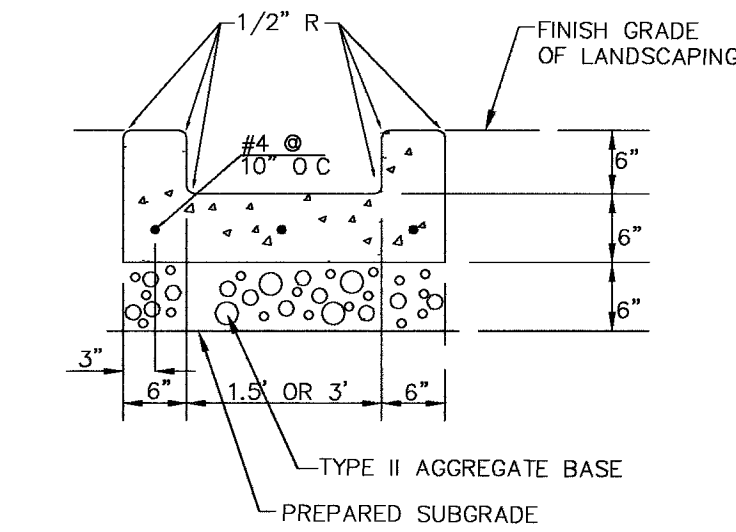


1.5' OR 3' U GUTTER DETAIL

NTS

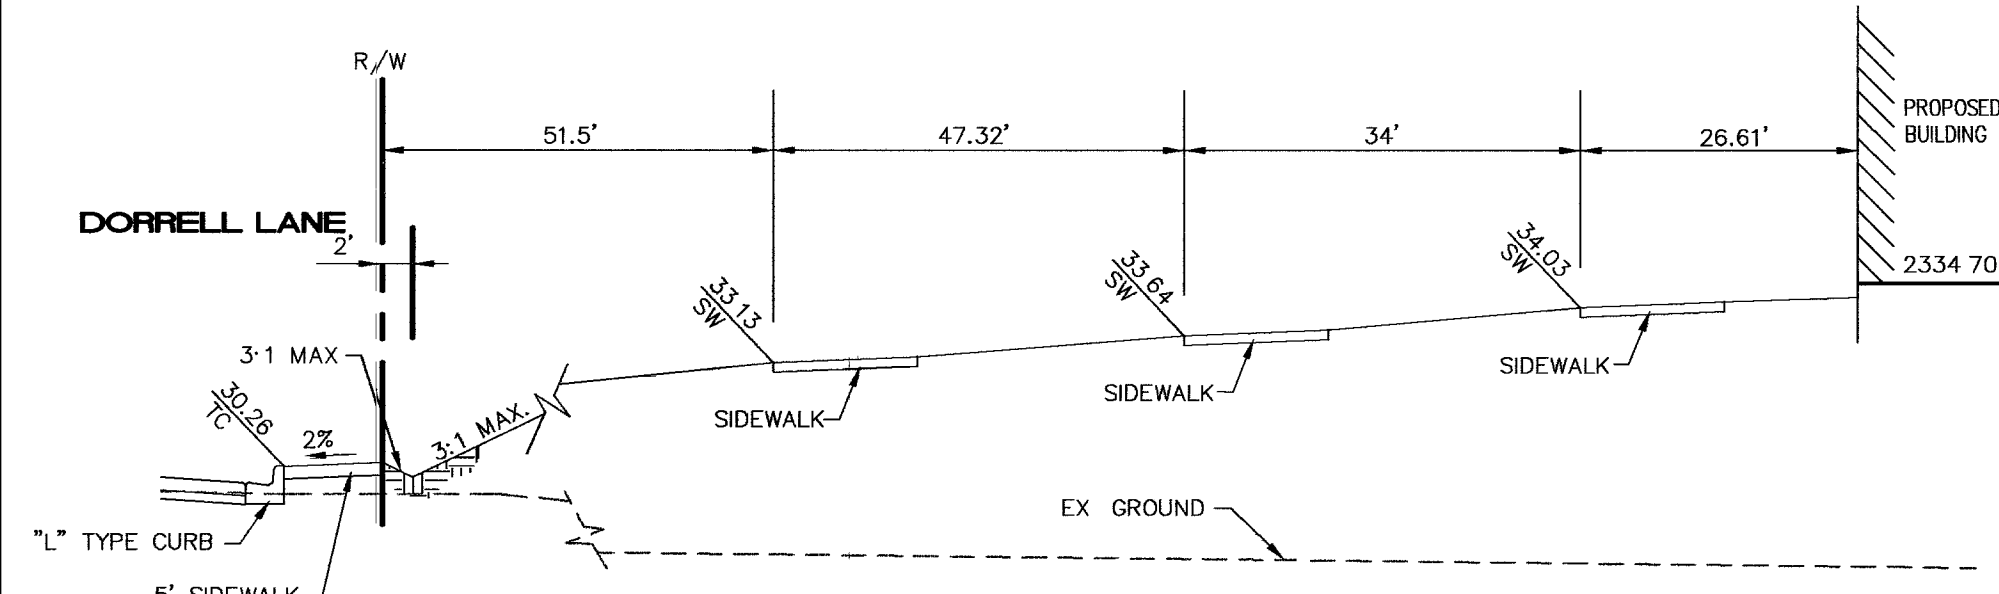


SECTION B-B

NTS

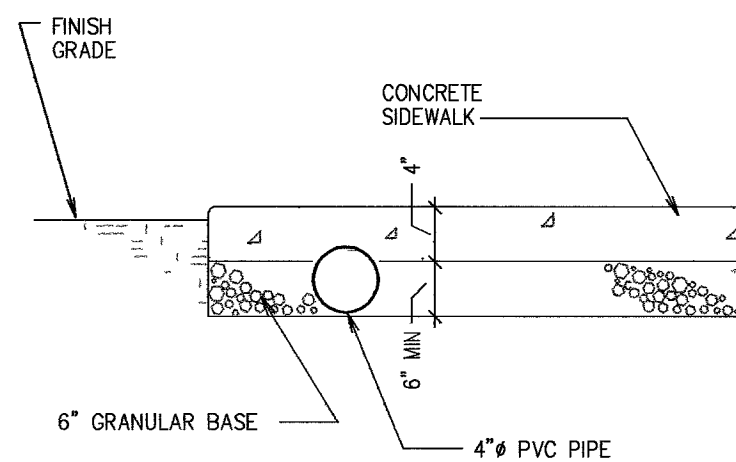

4" PVC PIPE DETAIL

NTS

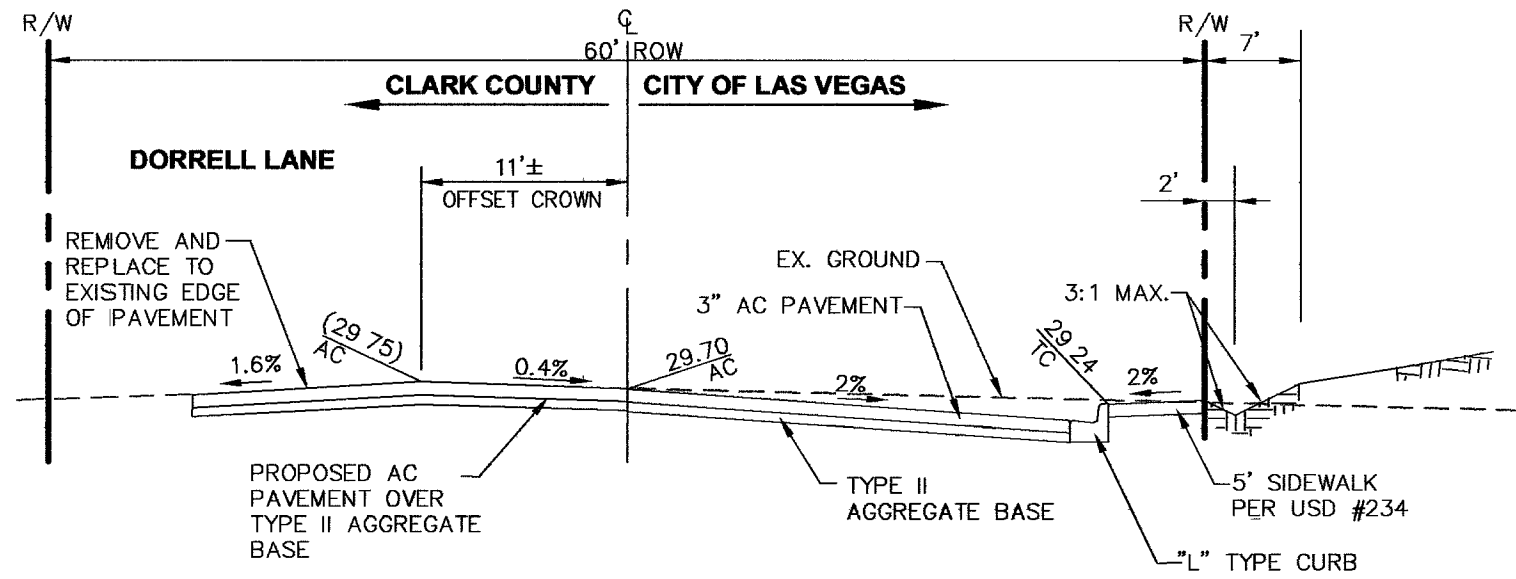

SECTION C-C


NTS

NOTES:

1. ALL EXPOSED METALS SHALL BE HOT DIP GALVANIZED AFTER FABRICATION.
2. PROVIDE 1/2" (MIN) CLEARANCE ALL AROUND THE STEEL BEAM, DRY PACK AFTER INSTALLATION.
3. WHEN REQUIRED BY LENGTH OF OPENING, PLATE ANGLE MAYBE DELIVERED IN SECTIONS AND BUTT WELDED IN PLACE.
4. ALL GALVANIZING DAMAGED BY WELDING SHALL RECEIVE TWO COATS OF GALVALLOY OR EQUAL.
5. CONCRETE SHALL BE MODIFIED CLASS DA, SEE SPECIAL PROVISIONS SECTION 501.
6. ANGLE ANCHORS SHALL BE EMBEDDED MIDPOINT IN EACH ENDWALL AND EVENLY SPACED (MAXIMUM SPACING OF 2').


ALTERNATE CONNECTION DETAIL

NTS

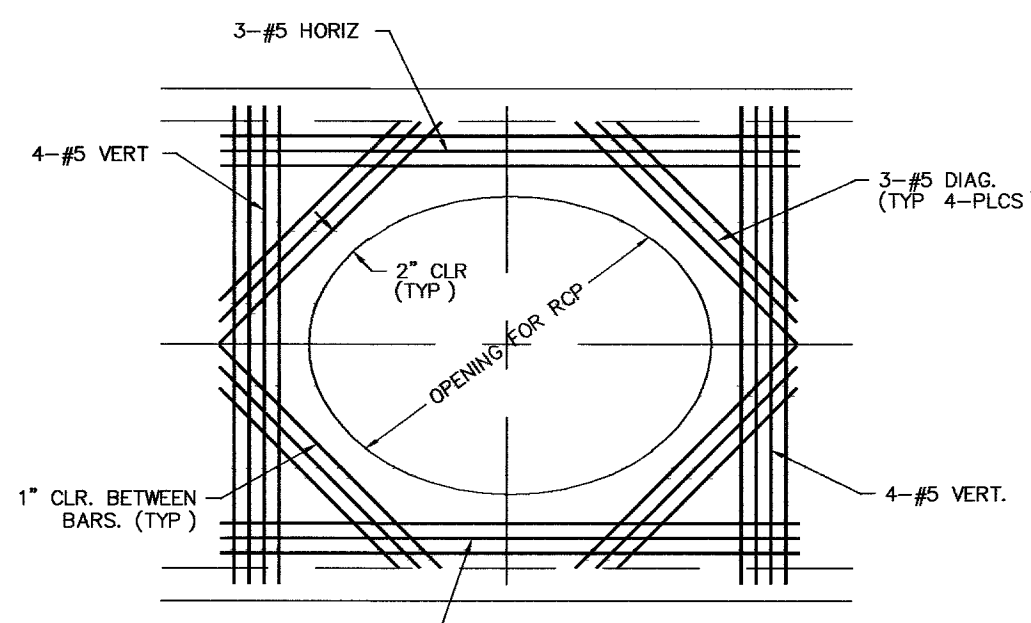


SECTION "A"

NTS

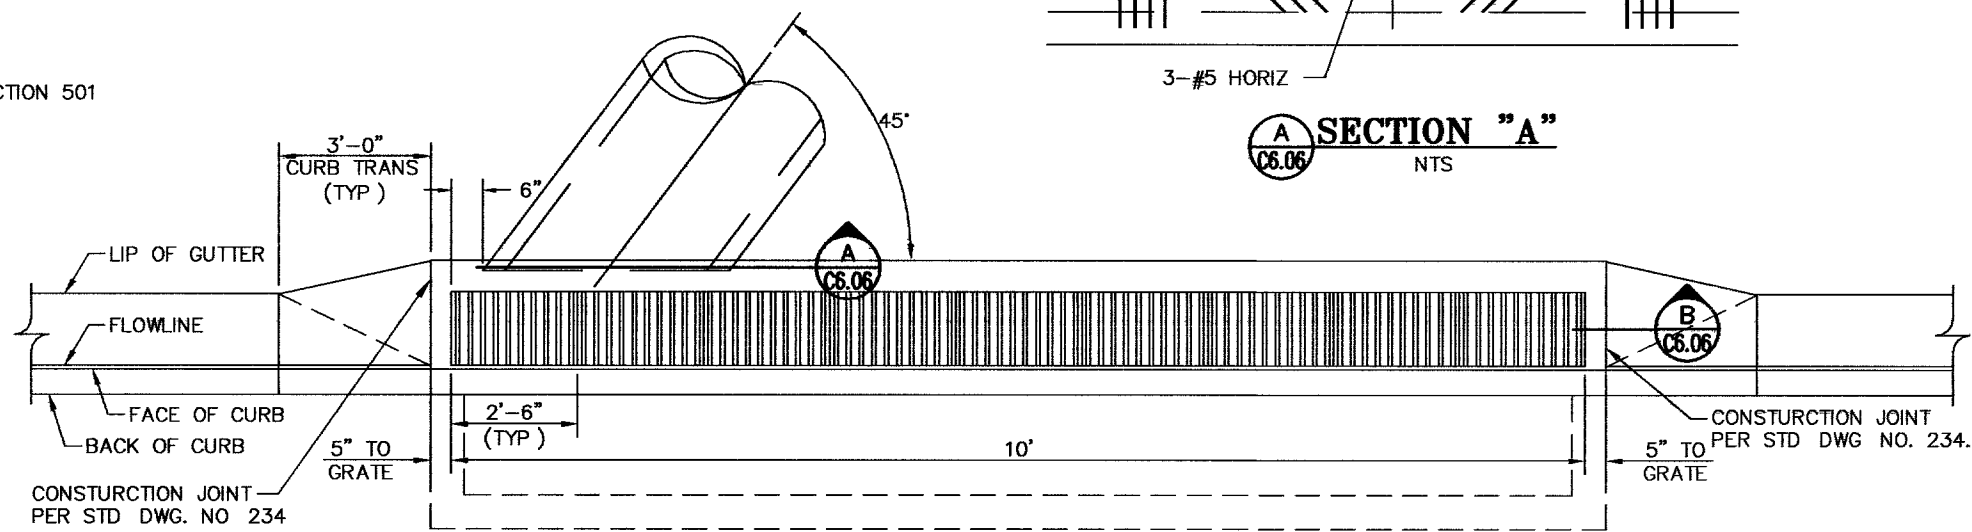


DROP INLET LAYOUT PLAN

NTS

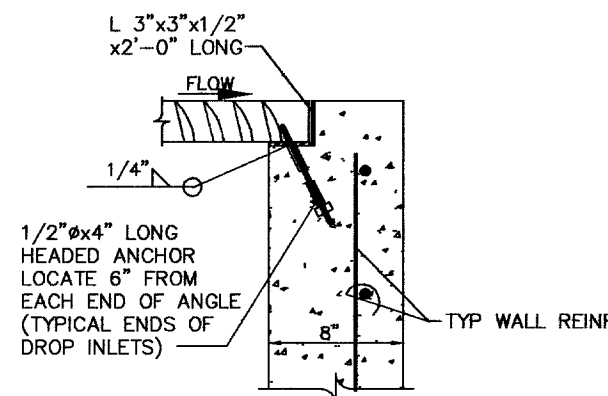


SECTION "B"

NTS

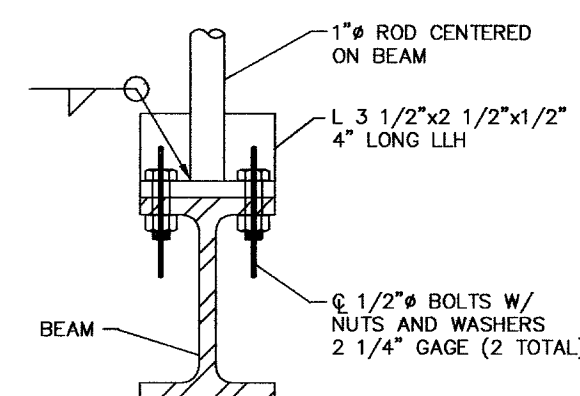


DETAIL "C"

NTS

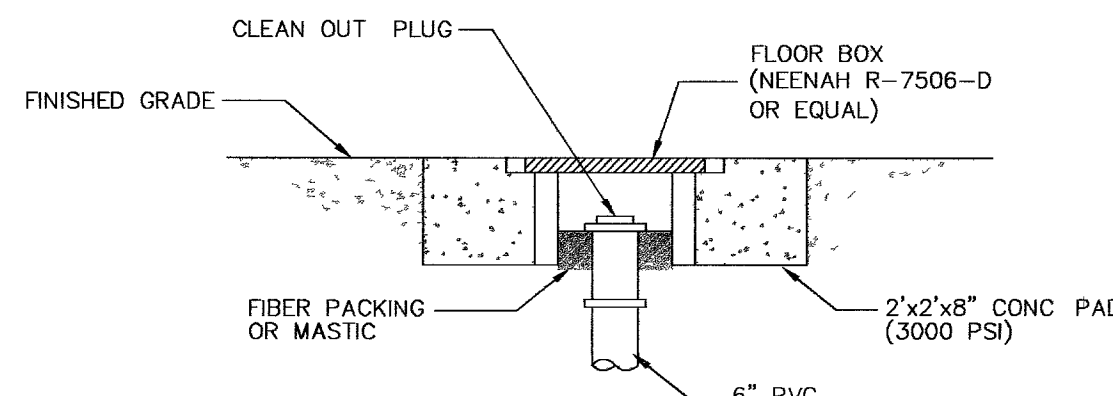


SEWER CLEAN OUT

NTS

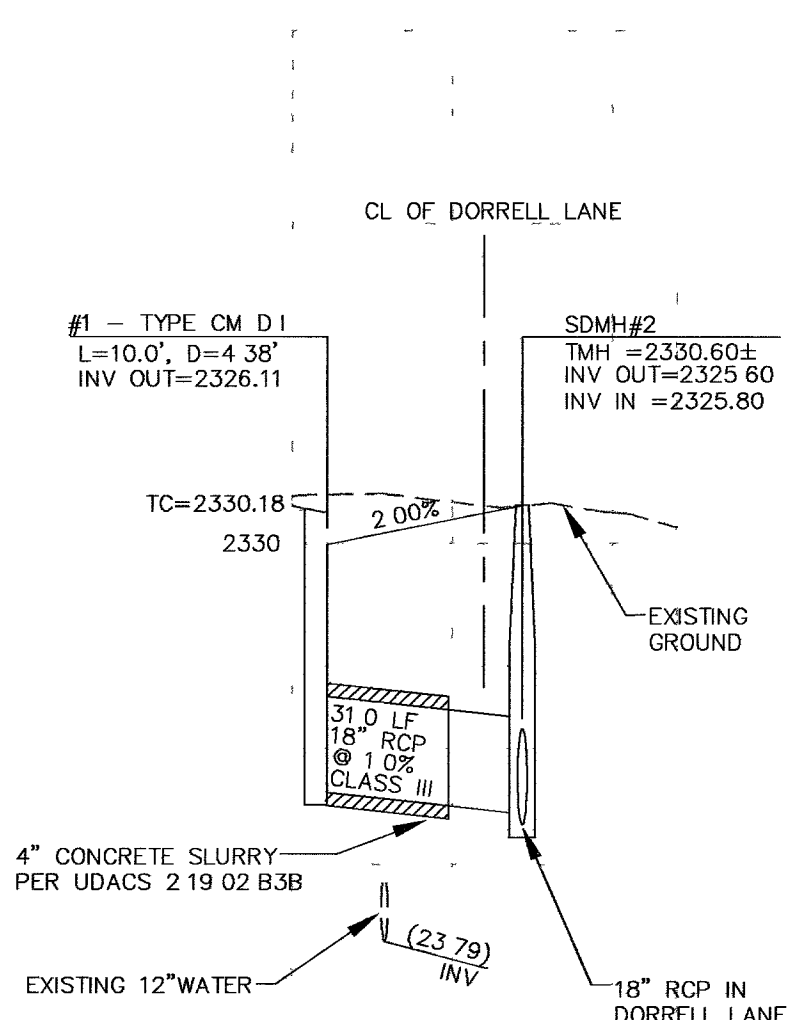


SD LATERAL

NTS

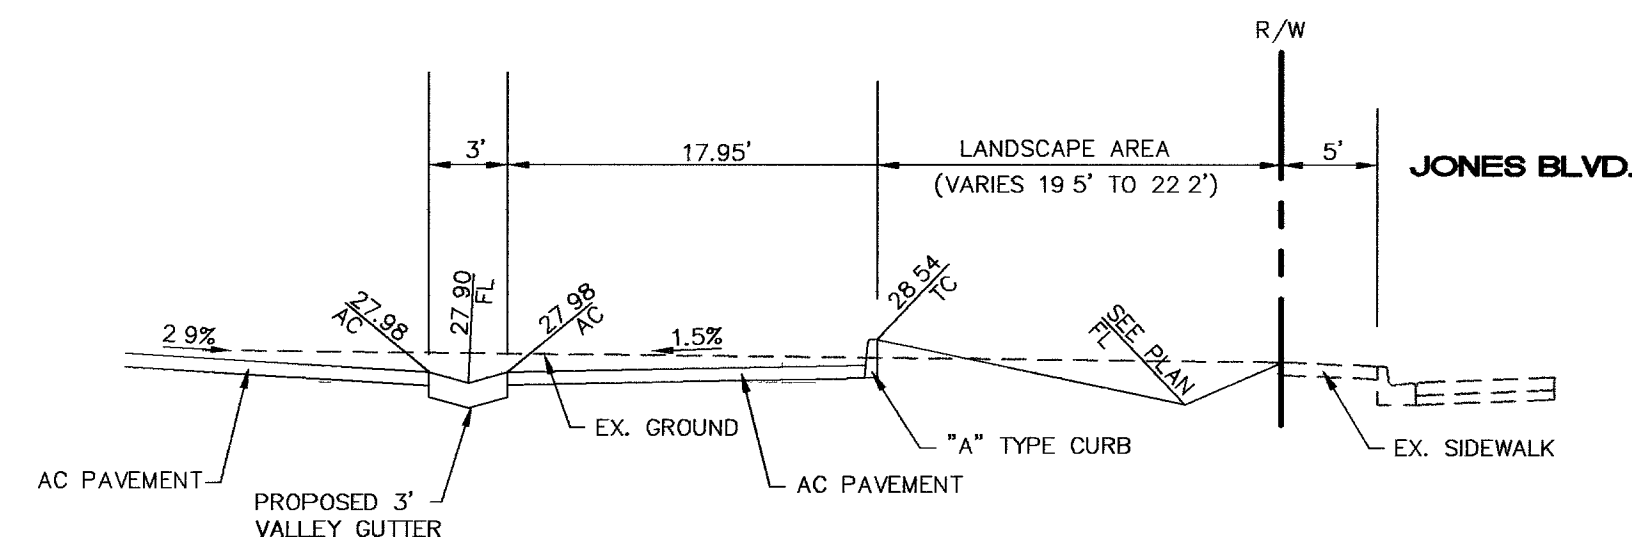


SECTION D-D

NTS

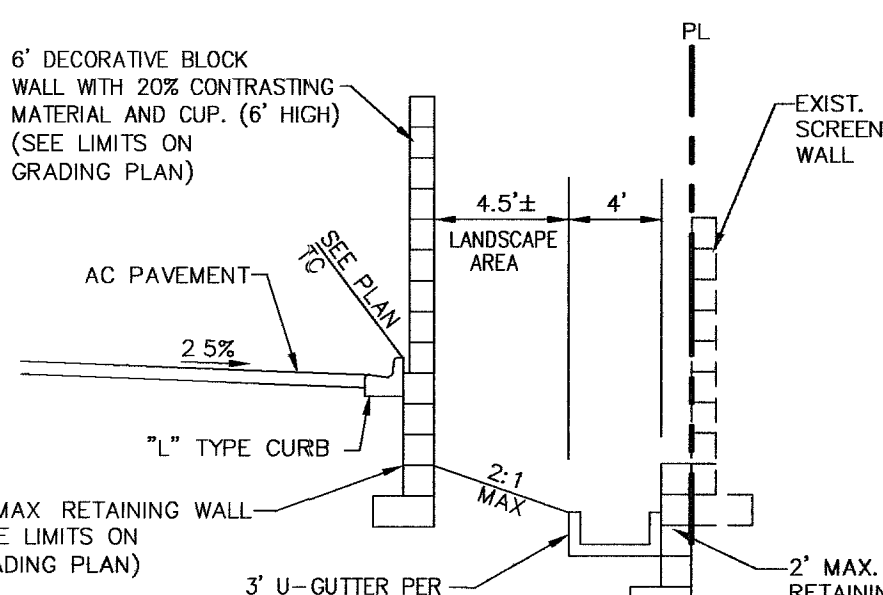

SECTION F-F

NTS

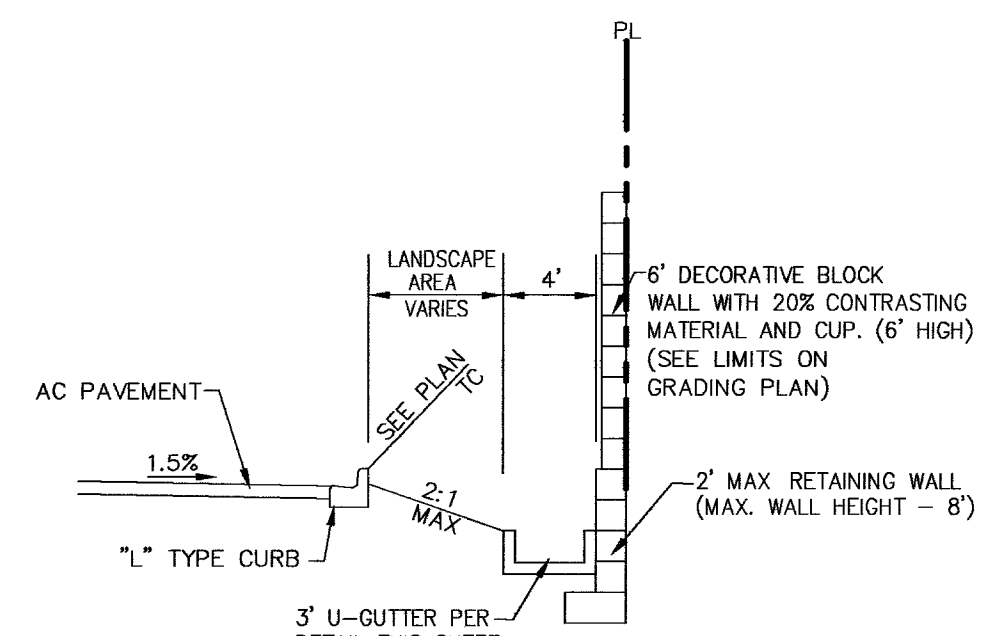


SECTION E-E

NTS

DORRELL MEETING HOUSE

DETAIL SHEET

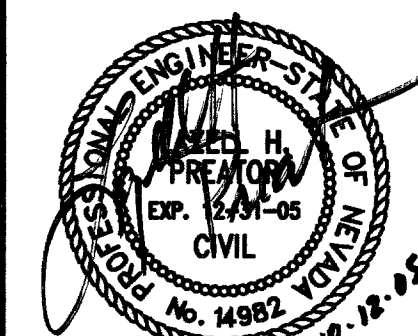

SHEET C6.01

OF 9 SHEETS

DRAWING NO.

107 V 4482

REVISION APPROVAL BLOCK

DATE

REV. #

BY

DESCRIPTION

APP

DATE

REV. #

BY

DESCRIPTION

APP

DATE

REV. #

BY