
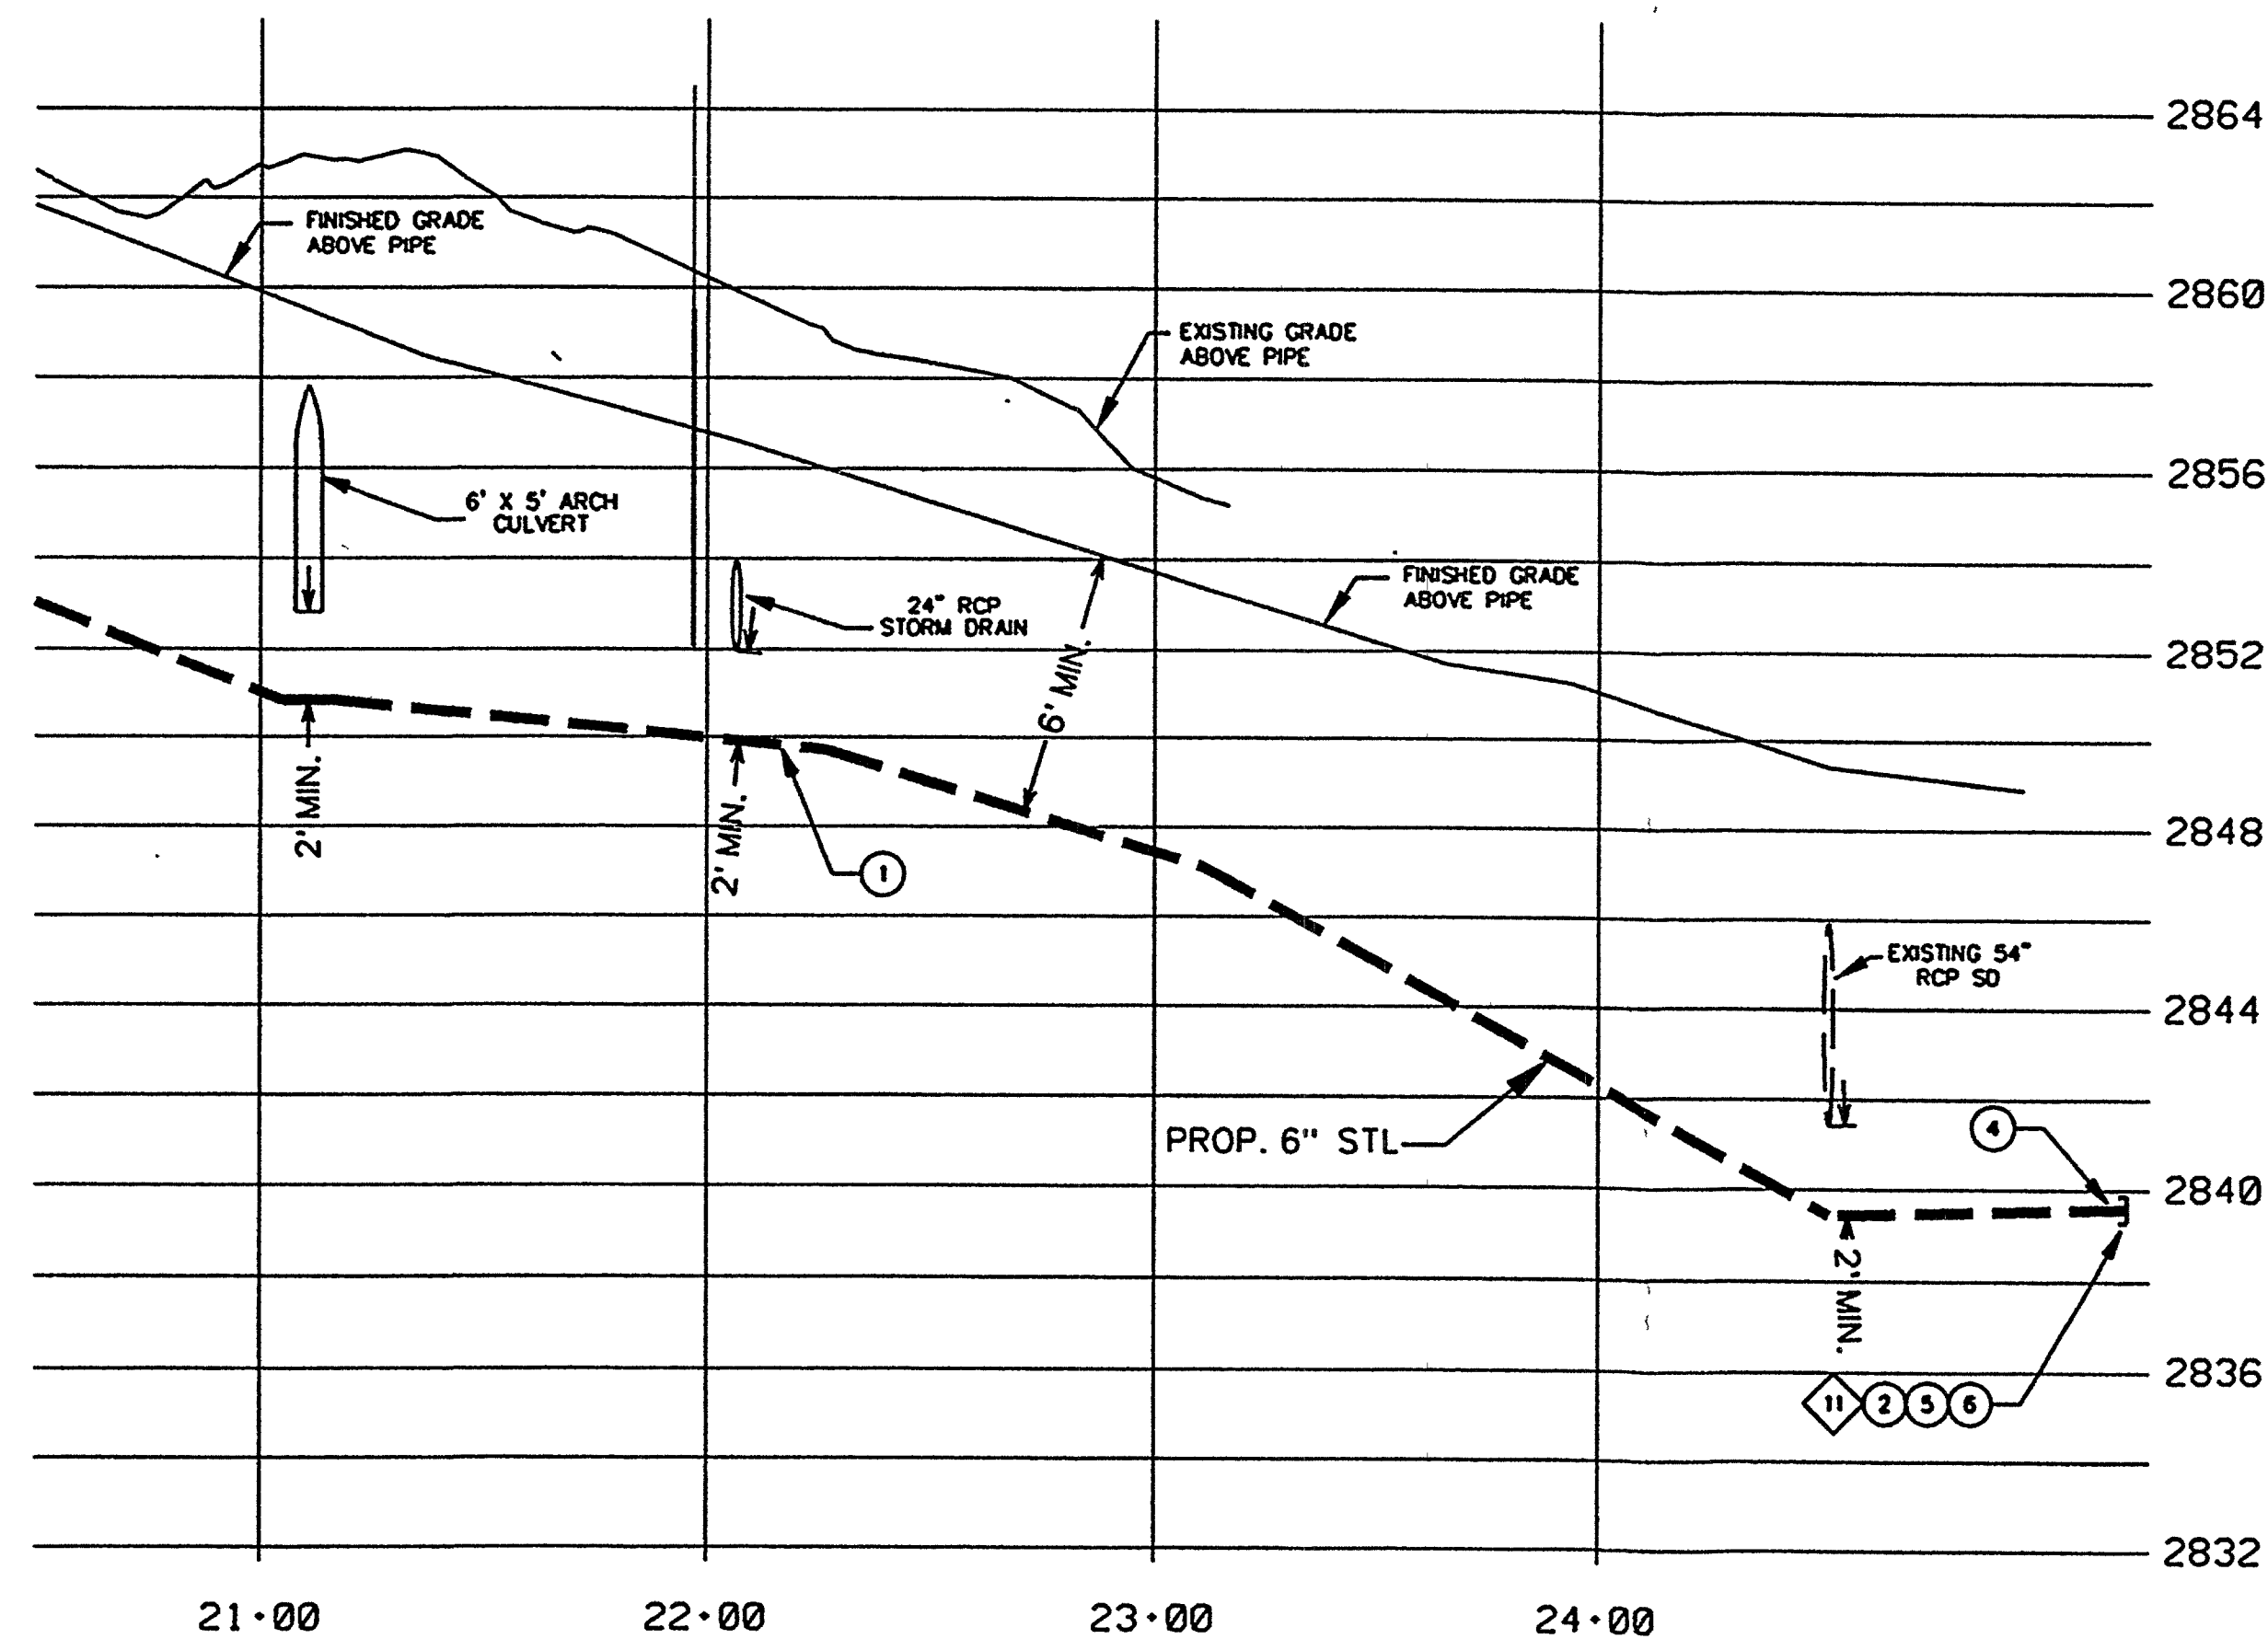
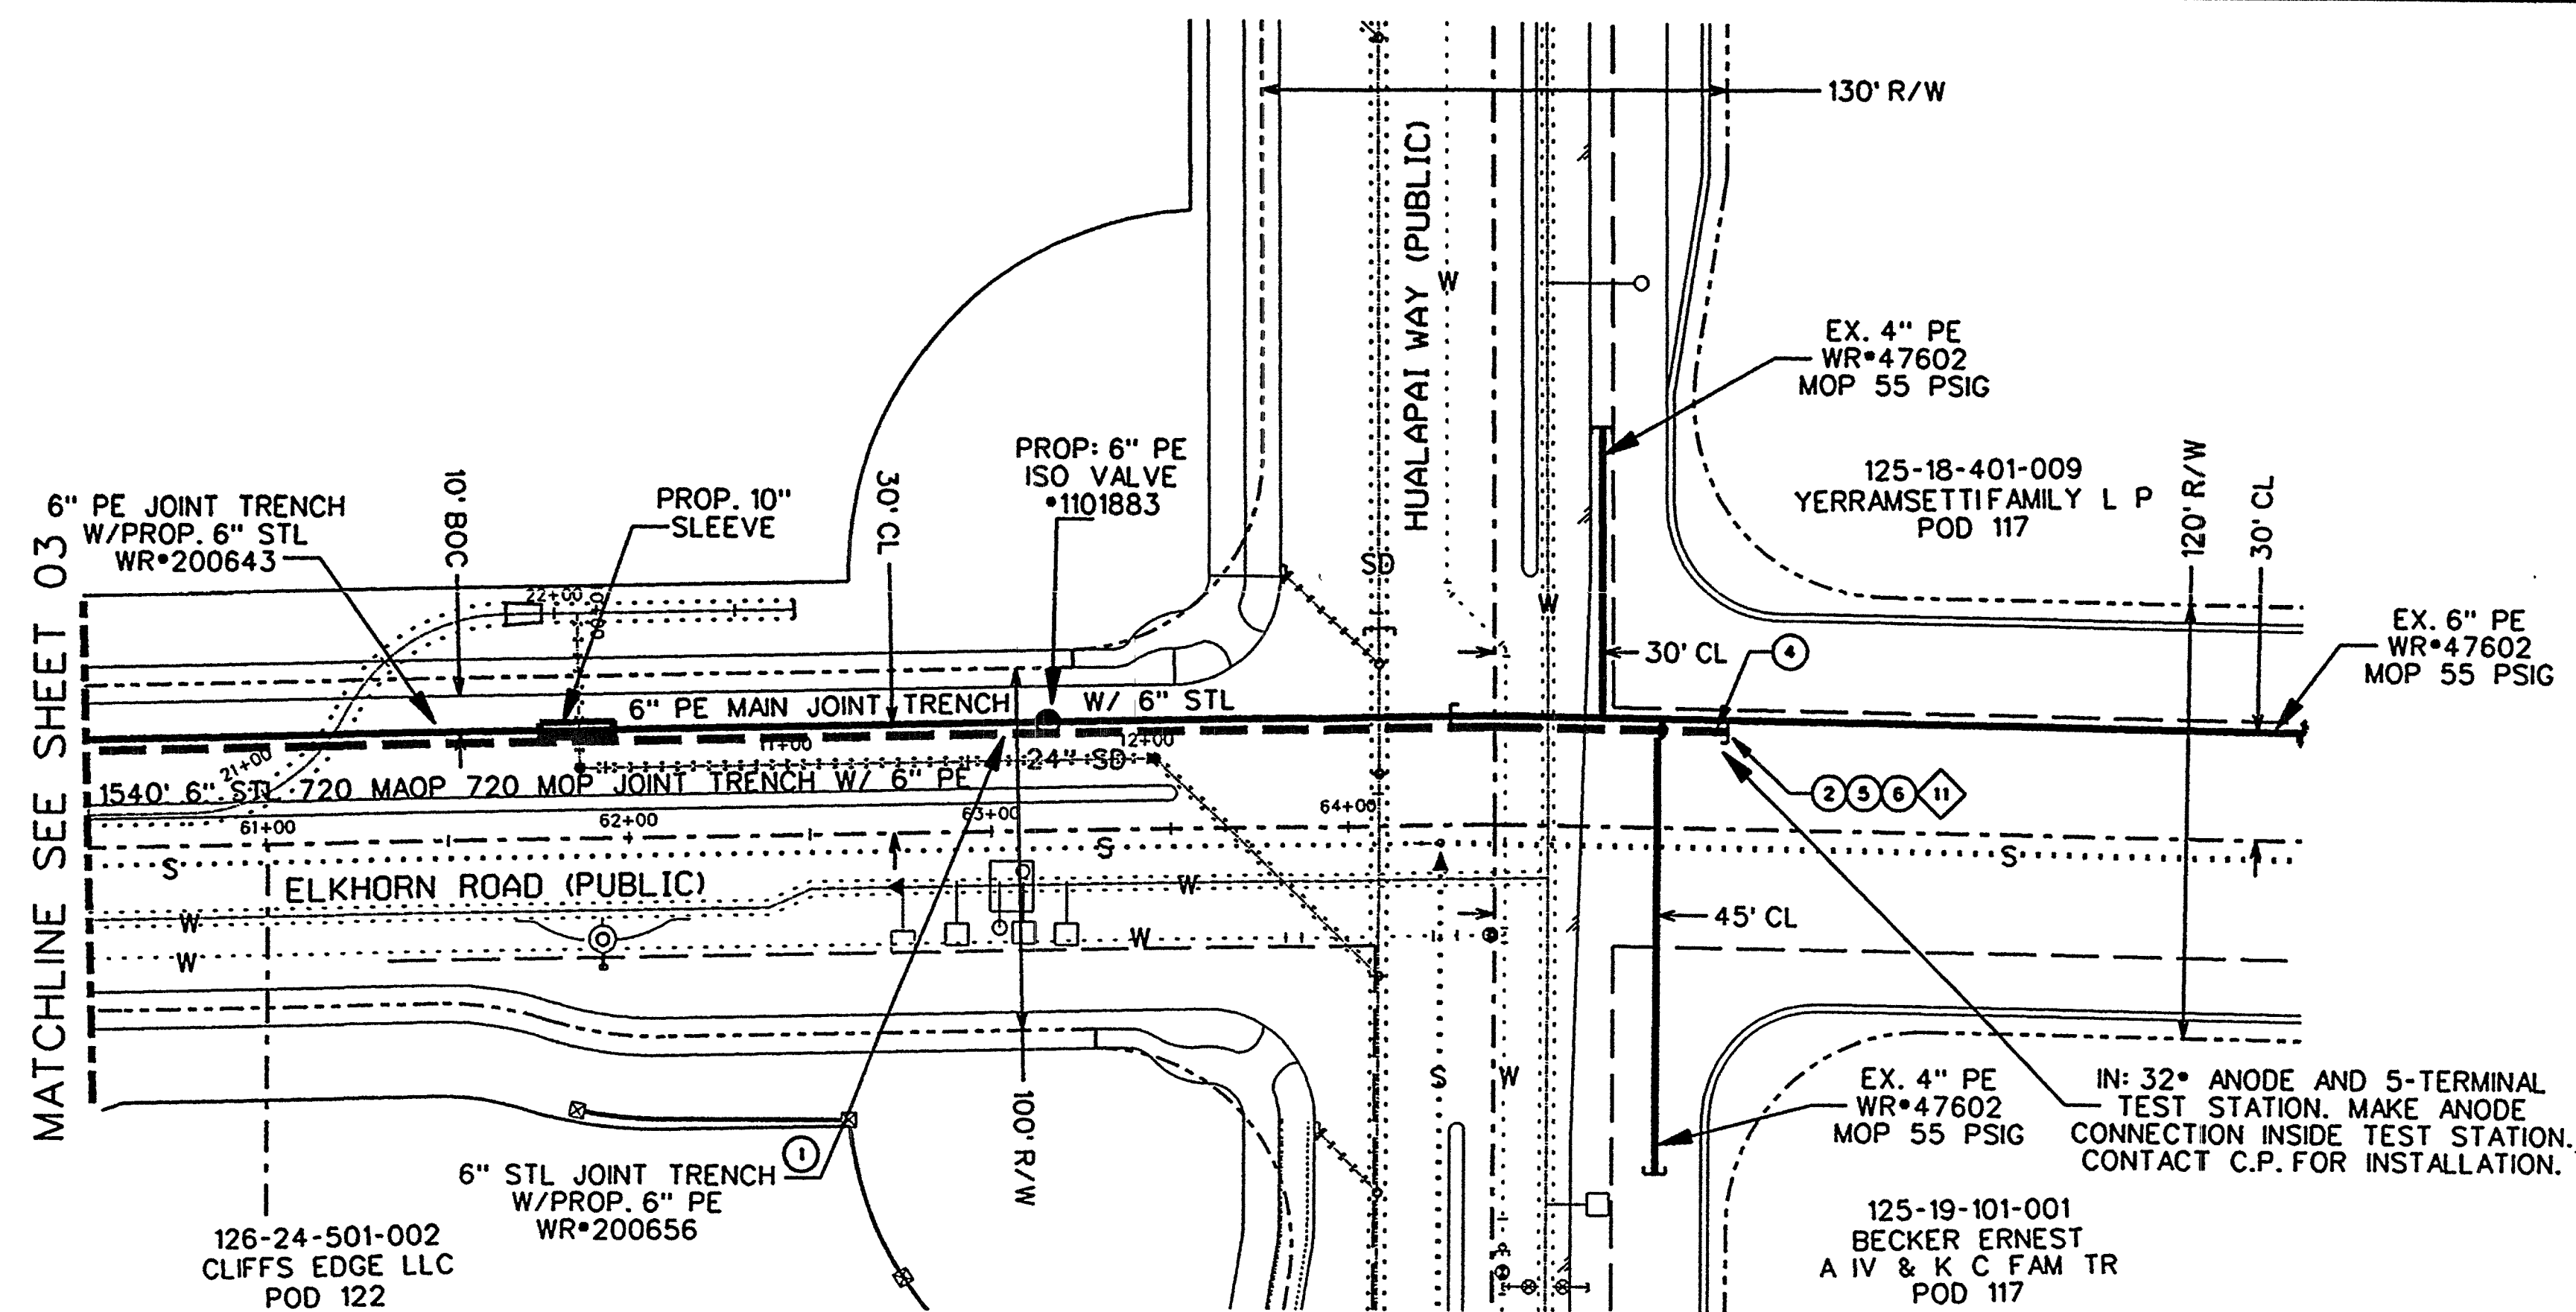
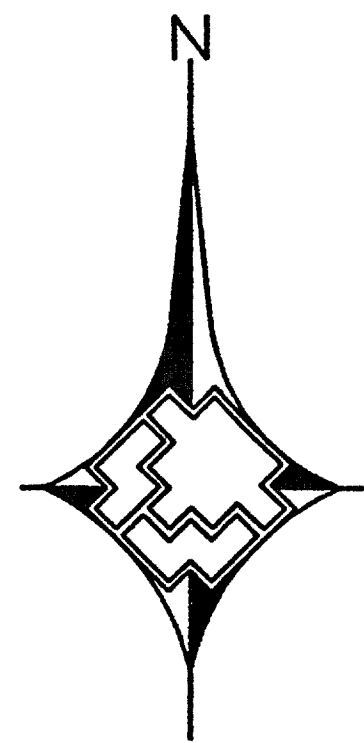


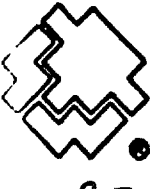

Call
before you
Dig.
1-800-227-2600
UNDERGROUND SERVICE (USA)
(48 HRS. BEFORE IF POSSIBLE)

NO.	DESCRIPTION	BY	DATE	APPVD.
REVISIONS				

 Southwest Gas Corporation
85000

UNIT NO.	UNIT TYPE	INSTL. PROPOSED	RET. COMPLETED
PROPERTY UNITS			

AS-BUILT DRAWING-PRESSURE TEST DATA	
PIPE DIA.	TEST METHOD TEST METHOD
PIPE LENGTH	☐ AIR ☐ GAUGE
PIPE TYPE	☐ NITROGEN ☐ CHART
MIN. DURATION	☐ WATER ☐ SOAP
TEST PRES. (PSIG)	GAUGE / PRESS. REC. SN#
TIME	START
DATE	END
PERFORMED BY	

VISUAL INSPECTION CERTIFICATION	
I HAVE VISUALLY INSPECTED ALL HEATED FUSIONS, SOLVENT CEMENT, MECHANICAL JOINTS, AND WELDS THAT I HAVE PERFORMED	
NAME	DATE
AS-BUILTS ACCEPTED BY	
POSTED BY	DATE
POSTING OC'D BY	DATE

CONSTRUCTION	
INSPECTOR	FOREMAN
REVIEWED BY	
PERMIT INFORMATION	
Tax Code Area-02-0200	
CITY OF LAS VEGAS	

ISOLATION AREA	
31	W. R. NO. 200643
LOCATION	TILE NO.
T19S.R59E S13	x576y560 x579y560

CUSTOMERS N/A CYCLE ROUTE AREA 1 LV 2	
ENGINEER/TECHNICIAN D. FRIEDLANDER PHONE 365-2203	
ACCOUNT REP. D. STEARNS PHONE 528-7716	
PROJECT CONTACT DAVE RICHARDSON 702-683-0708	
SHEET NO. 02 OF 03	SCALE 1" = 40'
DWN. BY BLA	DATE 08/08/05
CHKO. BY BLA	APPVD. BY
TITLE	
107V 4994-SWG	
CLIFF'S EDGE 6" STL	
HUALAPAI TO EGAN CREST ON ELKHORN	
710.001G1	