

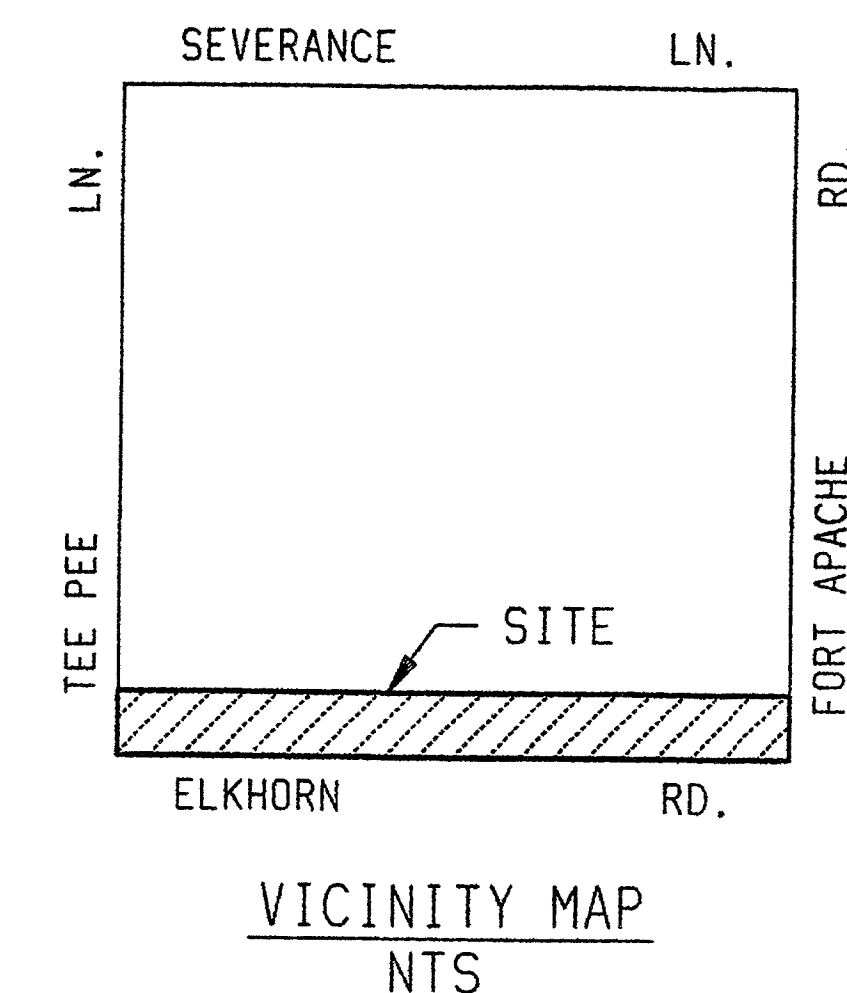
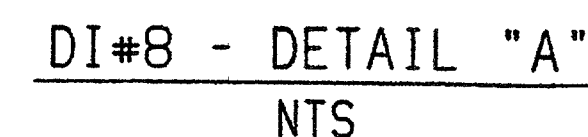
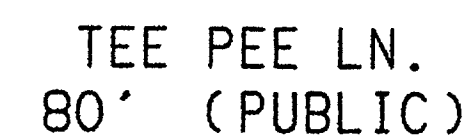


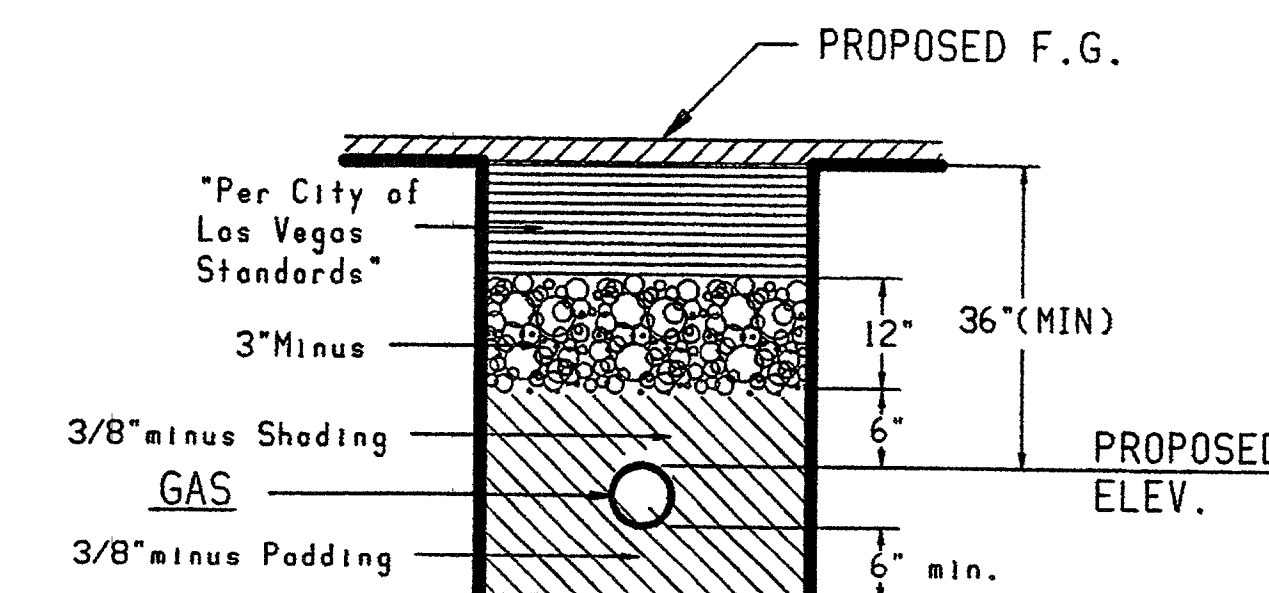

1. Suggested GAS locations are to clear substructures. Locate in field.
2. Gas Mains shall be purged per operation manual.
3. All pipeline construction shall conform to applicable jurisdiction specifications.
4. Do not scale this drawing.
5. Pavement repair comply with RTC standard 502.

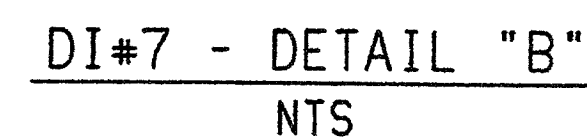

Total footage located in
Public RoW _____ 1275'

APPROVALS:
 2/3/16
 CITY OF LAS VEGAS DATE

Name _____ Date _____

CALL BEFORE YOU DIG
CAN YOU DIG IT!
1-800-227-2600
48Hrs. Advance Notice Required

				CUSTOMERS _____ CYCLE _____ ROUTE _____ AREA <u>1</u> LV <u>2</u>																	
				AS-BUILT DRAWING-PRESSURE TEST DATA				VISUAL INSPECTION CERTIFICATION				CONSTRUCTION		ISOLATION AREA		W. R. NO.		ENGINEER/TECHNICIAN SHERIDAN GREEN PHONE 365-2014			
								I HAVE VISUALLY INSPECTED ALL HEATED FUSIONS, SOLVENT CEMENT, MECHANICAL JOINTS, AND WELDS THAT I HAVE PERFORMED				INSPECTOR _____		31		276452		ACCOUNT REP. PHONE _____			
NO. DESCRIPTION BY DATE APPVD.												FOREMAN _____		LOCATION		ATLAS •TILE•		PROJECT CONTACT STEVE SHINGARY 702-303-9467			
REVIEWS												REVIEWED BY _____						SHEET NO. 1 OF 1 SCALE 1" = 40' DATE 11/30/05			
88060																		DWN. BY ROWENA CHKD. BY _____ APPVD. BY _____			
 Southwest Gas Corporation																		TITLE			
																		107V4556 Sub			
																		ELKHORN 6" PE SLACKLOWER			
																		ELKHORN RD FROM FORT APACHE RD. TO TEE PEE LN.			