



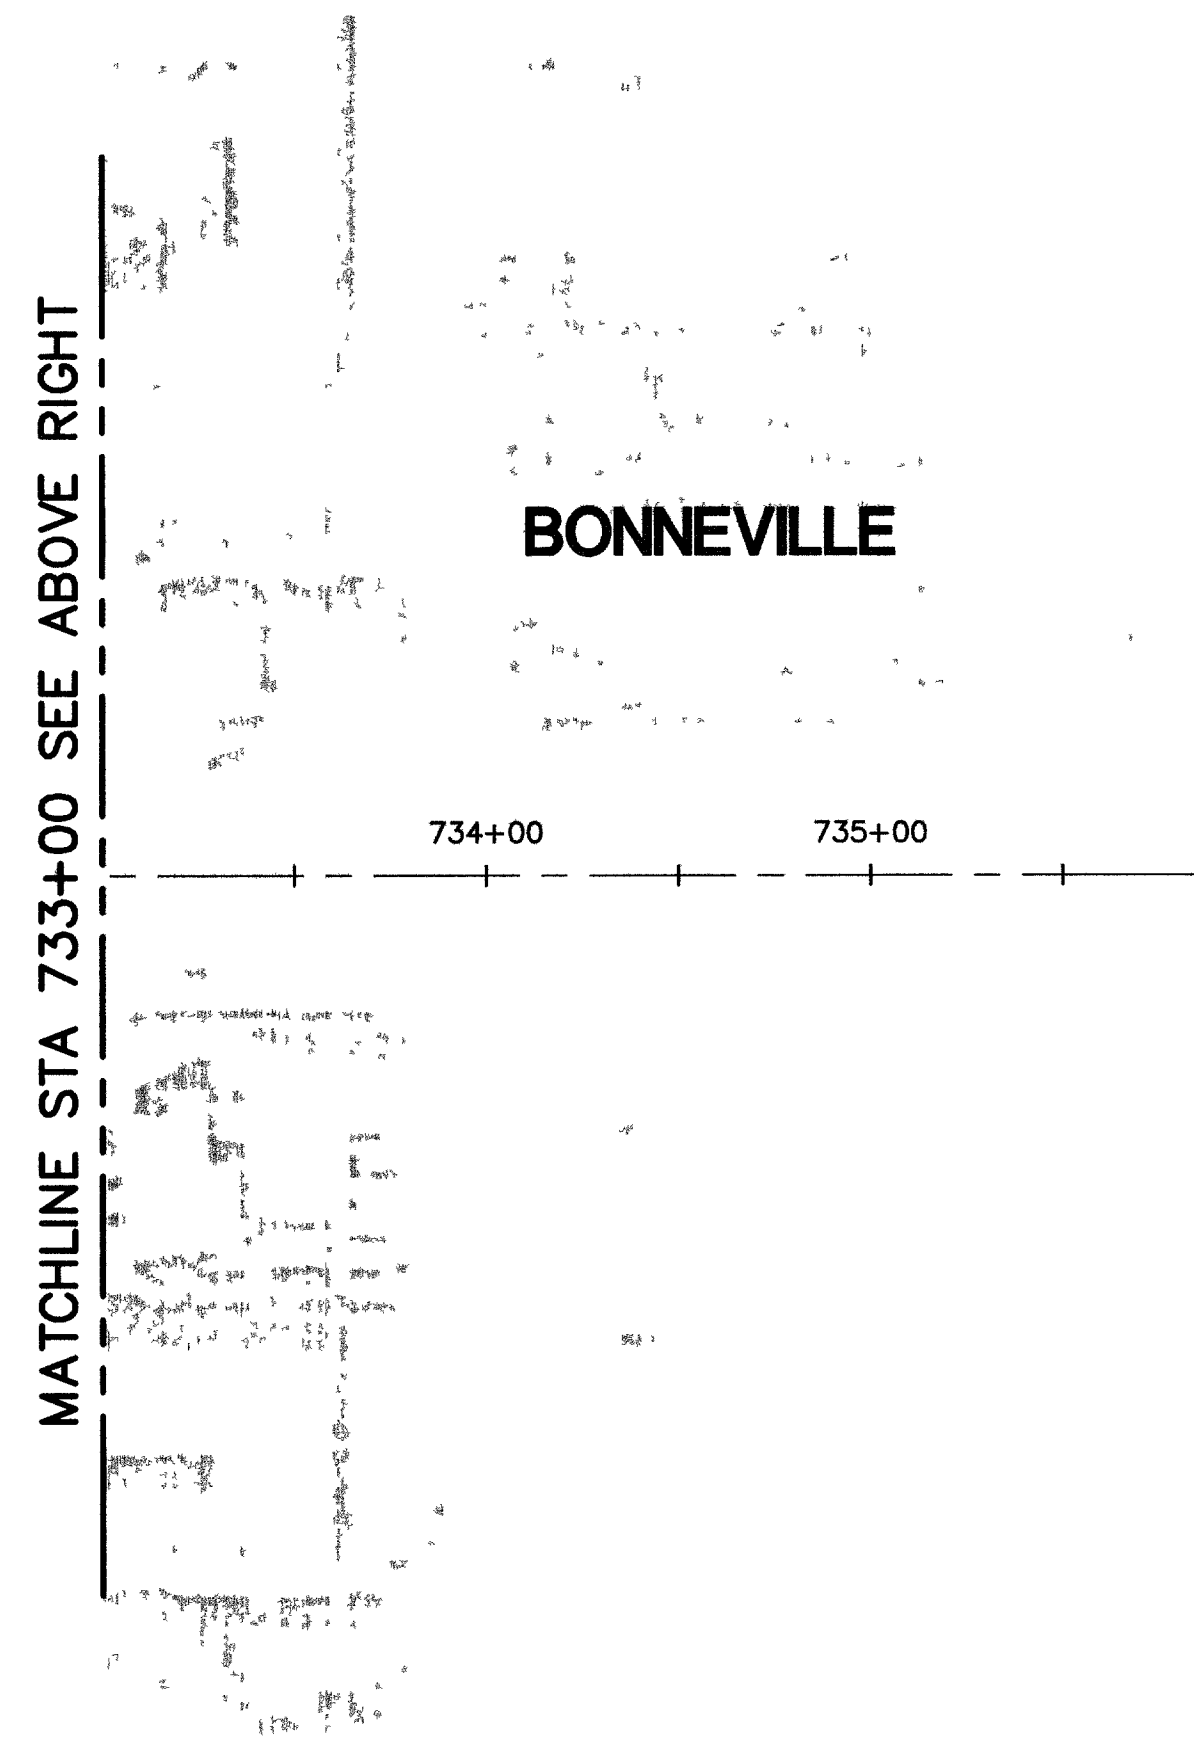

*STATIONS SHOWN ARE FOR REFERENCE ONLY

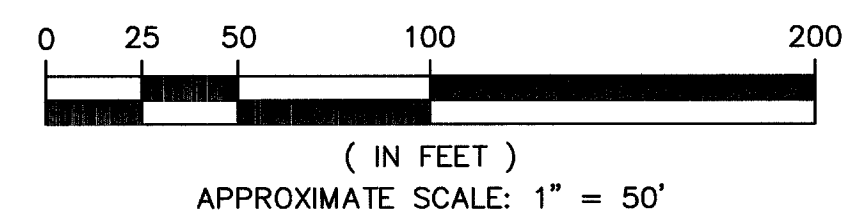

	TITLE: DOWNTOWN TO REDROCK CANYON BIKE TRAIL		DEPARTMENT OF PUBLIC WORKS		REVISIONS	
	SHEET: BIKE LANE STRIPING AND SIGNAGE PLAN STA 722+00 TO STA 736+00		ENGINEERING DESIGN SECTION			
		CITY ENGINEER: JORGE GERVANTES, P.E., P.T.O.E. PROJECT MANAGER: JOE CHRISTENSEN, P.E.				
		DESIGNED BY: JR DRAWN BY: JRKA CHECKED BY: RR		HORIZONTAL SCALE: AS SHOWN VERTICAL SCALE: NONE DATE: 11/16/05		
				NO. DATE:		APP'D
				DESCRIPTION		