

MEADOW VALLEY DRIVE

BLUE RIVER ROAD

ALTA DRIVE

RED SKY ROAD

VALLEY VIEW BLVD

ALTA DRIVE

PRIVATE DRIVE



Orth-Rodgers and Associates, Inc.
TRANSPORTATION ENGINEERS AND PLANNERS
1140 North Town Center Drive, Suite 190
Las Vegas, NV 89144 (702) 233-4060

REMOVAL NOTES

- 7 REMOVE RAISED PAVEMENT MARKERS STORAGE LANE LINE
- 14 REMOVE AND SALVAGE EXISTING SIGN PANEL
CONTACT CLV SIGN AND MARKING SUPERVISOR,
DENNIS GARTLAND AT 804-1493 TO ARRANGE A TIME
AND PLACE FOR DELIVERY ALL SALVAGED SIGNS
- 16 GRIND EXISTING LINE
- 17 GRIND EXISTING MARKING
- 18 REMOVE BUTTON ISLAND AND STAND POSTS

CONSTRUCTION NOTES


- 1 PROTECT IN PLACE TRAFFIC SIGN PANEL(S) AND/OR POST
- 9 INSTALL TYPE 1 CENTERLINE WITH RAISED PAVEMENT MARKERS
PER CCUSD DWG 244
- 12 INSTALL TYPE 2 CENTERLINE WITH RAISED PAVEMENT MARKERS
PER CCUSD DWG 244
- 14 INSTALL STORAGE LANE LINE WITH RAISED PAVEMENT MARKERS PER
CCUSD DWG NO 246
- 20 INSTALL PERMANENT PAVEMENT MARKING FILM (WHITE LONGITUDINAL
CROSSWALK LINES ONLY) PER CCUSD DWG NO 254A
- 22 INSTALL PERMANENT PAVEMENT MARKING FILM (WHITE ARROW) PER
CCUSD DWG NO 246
- 23 INSTALL PERMANENT PAVEMENT MARKING FILM (WHITE "ONLY") PER
CCUSD DWG NO 246
- 29 INSTALL PERMANENT PAVEMENT MARKING FILM (24" WHITE STOP BAR)
PER CCUSD DWG NO 254A
- 33 INSTALL EPOXY OR LIQUID PAVEMENT MARKING (BICYCLE DETECTION) SEE
DETAIL 2 ON SHEET D-1
- 35 INSTALL 6" x 2' SKIP LINES WITH EPOXY OR LIQUID PAVEMENT MARKING
PER CCUSD DWG NO 246.1
- 36 INSTALL 6" EPOXY OR LIQUID PAVEMENT MARKING BICYCLE LANE
PER CCUSD DWG NO 246.1
- 38 INSTALL TYPE D QUADRUPOLE LOOP DETECTOR WITH "HOME RUN"
LEAD-INS TO CONTROLLER PER CCUSD DWG NO'S 404.810, 404.811,
404.820 AND CALTRANS STD PLAN NO ES-5B (SEE DETAIL SHEET D-1)
AND ROUTE NEW CABLES THROUGH EXISTING CONDUIT TO CONTROLLER
WITHOUT SPLICE. CONTACT CLV TRAFFIC ENGINEERING FIELD OPERATIONS
48 HOURS PRIOR TO CONNECTION FOR MODIFICATION OF SIGNAL OPERATION
(ADDITIVE/DEDUCTIVE ITEM)
- 43 EXISTING 2" CONDUIT
- 50 SPECIAL "DOWNTOWN TO REDROCK CANYON" SIGN TO BE DEVELOPED
AND INSTALLED BY CLV TEFO
- 57 INSTALL EPOXY OR LIQUID PAVEMENT MARKING BIKE LANE MARKINGS
PER MUTCD (2003 EDITION) FIGURE 9C-6
- 62 INSTALL NEW TRAFFIC SIGN PANEL ON EXISTING STREETLIGHT
- 63 INSTALL NEW TRAFFIC SIGN PANEL AND NEW SIGN POST

PAVEMENT LEGEND

- AREA TO BE PREPARED AND SLURRY SEALED
PER RTC SPECIFICATIONS SECTION 408-2

GENERAL NOTES

- 1. ALL OUTSIDE LANE DIMENSIONS ARE TO EDGE OF PAVEMENT
UNLESS OTHERWISE SPECIFIED
- 2. ALL DIMENSIONS TO EXISTING FEATURES ARE APPROXIMATE

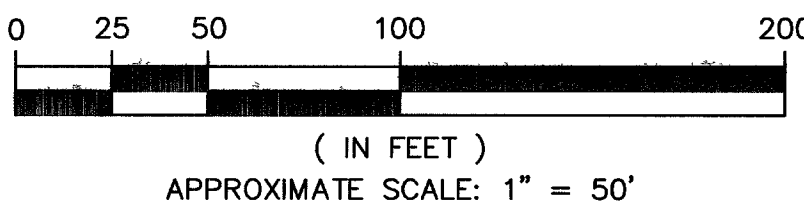

REVISIONS	NO.	DATE	DESCRIPTION


DEPARTMENT OF PUBLIC WORKS
ENGINEERING DESIGN SECTION

CITY ENGINEER: JORGE CERVANTES, P.E., P.T.O.E.
PROJECT MANAGER: JOE CHRISTENSEN, P.E.
DESIGNED BY: JR
DRAWN BY: JR, KA
CHECKED BY: RR
HORIZONTAL SCALE: AS SHOWN
VERTICAL SCALE: NONE
DATE: 11/16/05

DOWNTOWN TO REDROCK CANYON
BIKE TRAIL

BIKE LANE STRIPING AND SIGNAGE PLAN
STA 590+00 TO STA 612+00

TITLE:
SHEET:

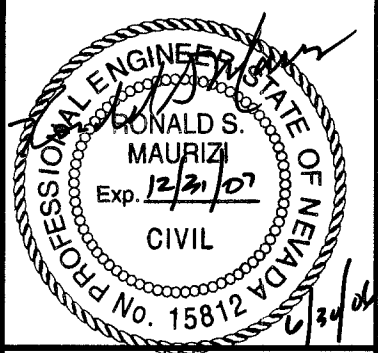

Sheet
9-25
27 of 34
DRAWING NO.
107V4608

93634

*STATIONS SHOWN ARE FOR REFERENCE ONLY