


Orth-Rodgers and Associates, Inc.
TRANSPORTATION ENGINEERS and PLANNERS
 1140 North Town Center Drive, Suite 190
 Las Vegas, NV 89144 (702) 233-4060

- 1 PROTECT IN PLACE TRAFFIC SIGN PANEL(S) AND/OR POST
- 2 PROTECT IN PLACE STRIPING
- 50 SPECIAL "DOWNTOWN TO REDROCK CANYON" SIGN TO BE DEVELOPED AND INSTALLED BY CLV TEFO
- 51 INSTALL 6" WHITE BIKE LANE LINE WITH PAINT THAT MEETS NDOT SPECIFICATIONS OVER EXISTING PAINTED BIKE LANE LINE (NO GRINDING OF OLD REQUIRED)
- 52 INSTALL 6" x 2' SKIP LINES WITH WHITE PAINT THAT MEETS NDOT SPECIFICATIONS PER CCUSD DWG NO 246.1
- 53 INSTALL WHITE PAINT BIKE LANE MARKINGS THAT MEET NDOT SPECIFICATIONS PER MUTCD (2003 EDITION) FIGURE 9C-6
- 56 INSTALL WHITE PAINT (ARROW) THAT MEETS NDOT SPECIFICATIONS PER CCUSD DWG NO 246 OVER EXISTING ARROW (NO GRINDING OF OLD REQUIRED)
- 58 INSTALL WHITE PAINT (ONLY) THAT MEETS NDOT SPECIFICATIONS PER CCUSD DWG NO 246 OVER EXISTING ONLY (NO GRINDING OF OLD REQUIRED)
- 59 INSTALL WHITE PAINT (ARROW) THAT MEETS NDOT SPECIFICATIONS PER CCUSD DWG NO 246

1. ALL OUTSIDE LANE DIMENSIONS ARE TO EDGE OF PAVEMENT UNLESS OTHERWISE SPECIFIED
2. ALL DIMENSIONS TO EXISTING FEATURES ARE APPROXIMATE

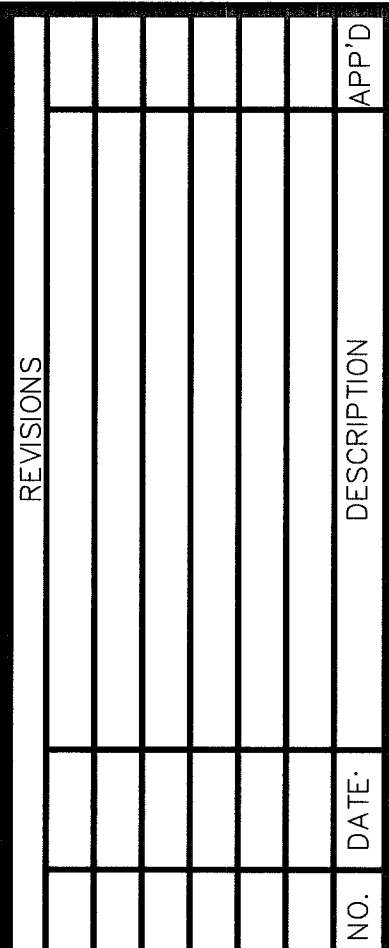

**DEPARTMENT OF PUBLIC WORKS
ENGINEERING DESIGN SECTION**

CITY ENGINEER:	JORGE CERVANTES, P.E., P.T.O.E.
PROJECT MANAGER:	JOE CHRISTENSEN, P.E.
DESIGNED BY: JR	HORIZONTAL SCALE: AS SHOWN
DRAWN BY: JR,KA	VERTICAL SCALE: NONE
CHECKED BY: RR	DATE: 11/16/05




DOWNTOWN TO REDROCK CANYON BIKE TRAIL

BIKE LANE STRIPING AND SIGNAGE PLAN
STA 50+00 TO STA 72+00

TITLE:

SHEET:

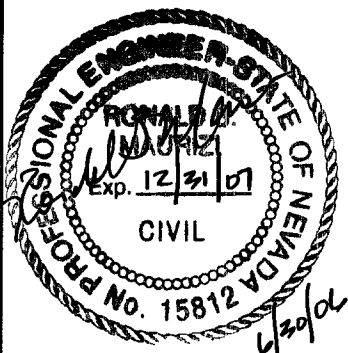

Sheet

S-2

DRAWING NO
107V4608