

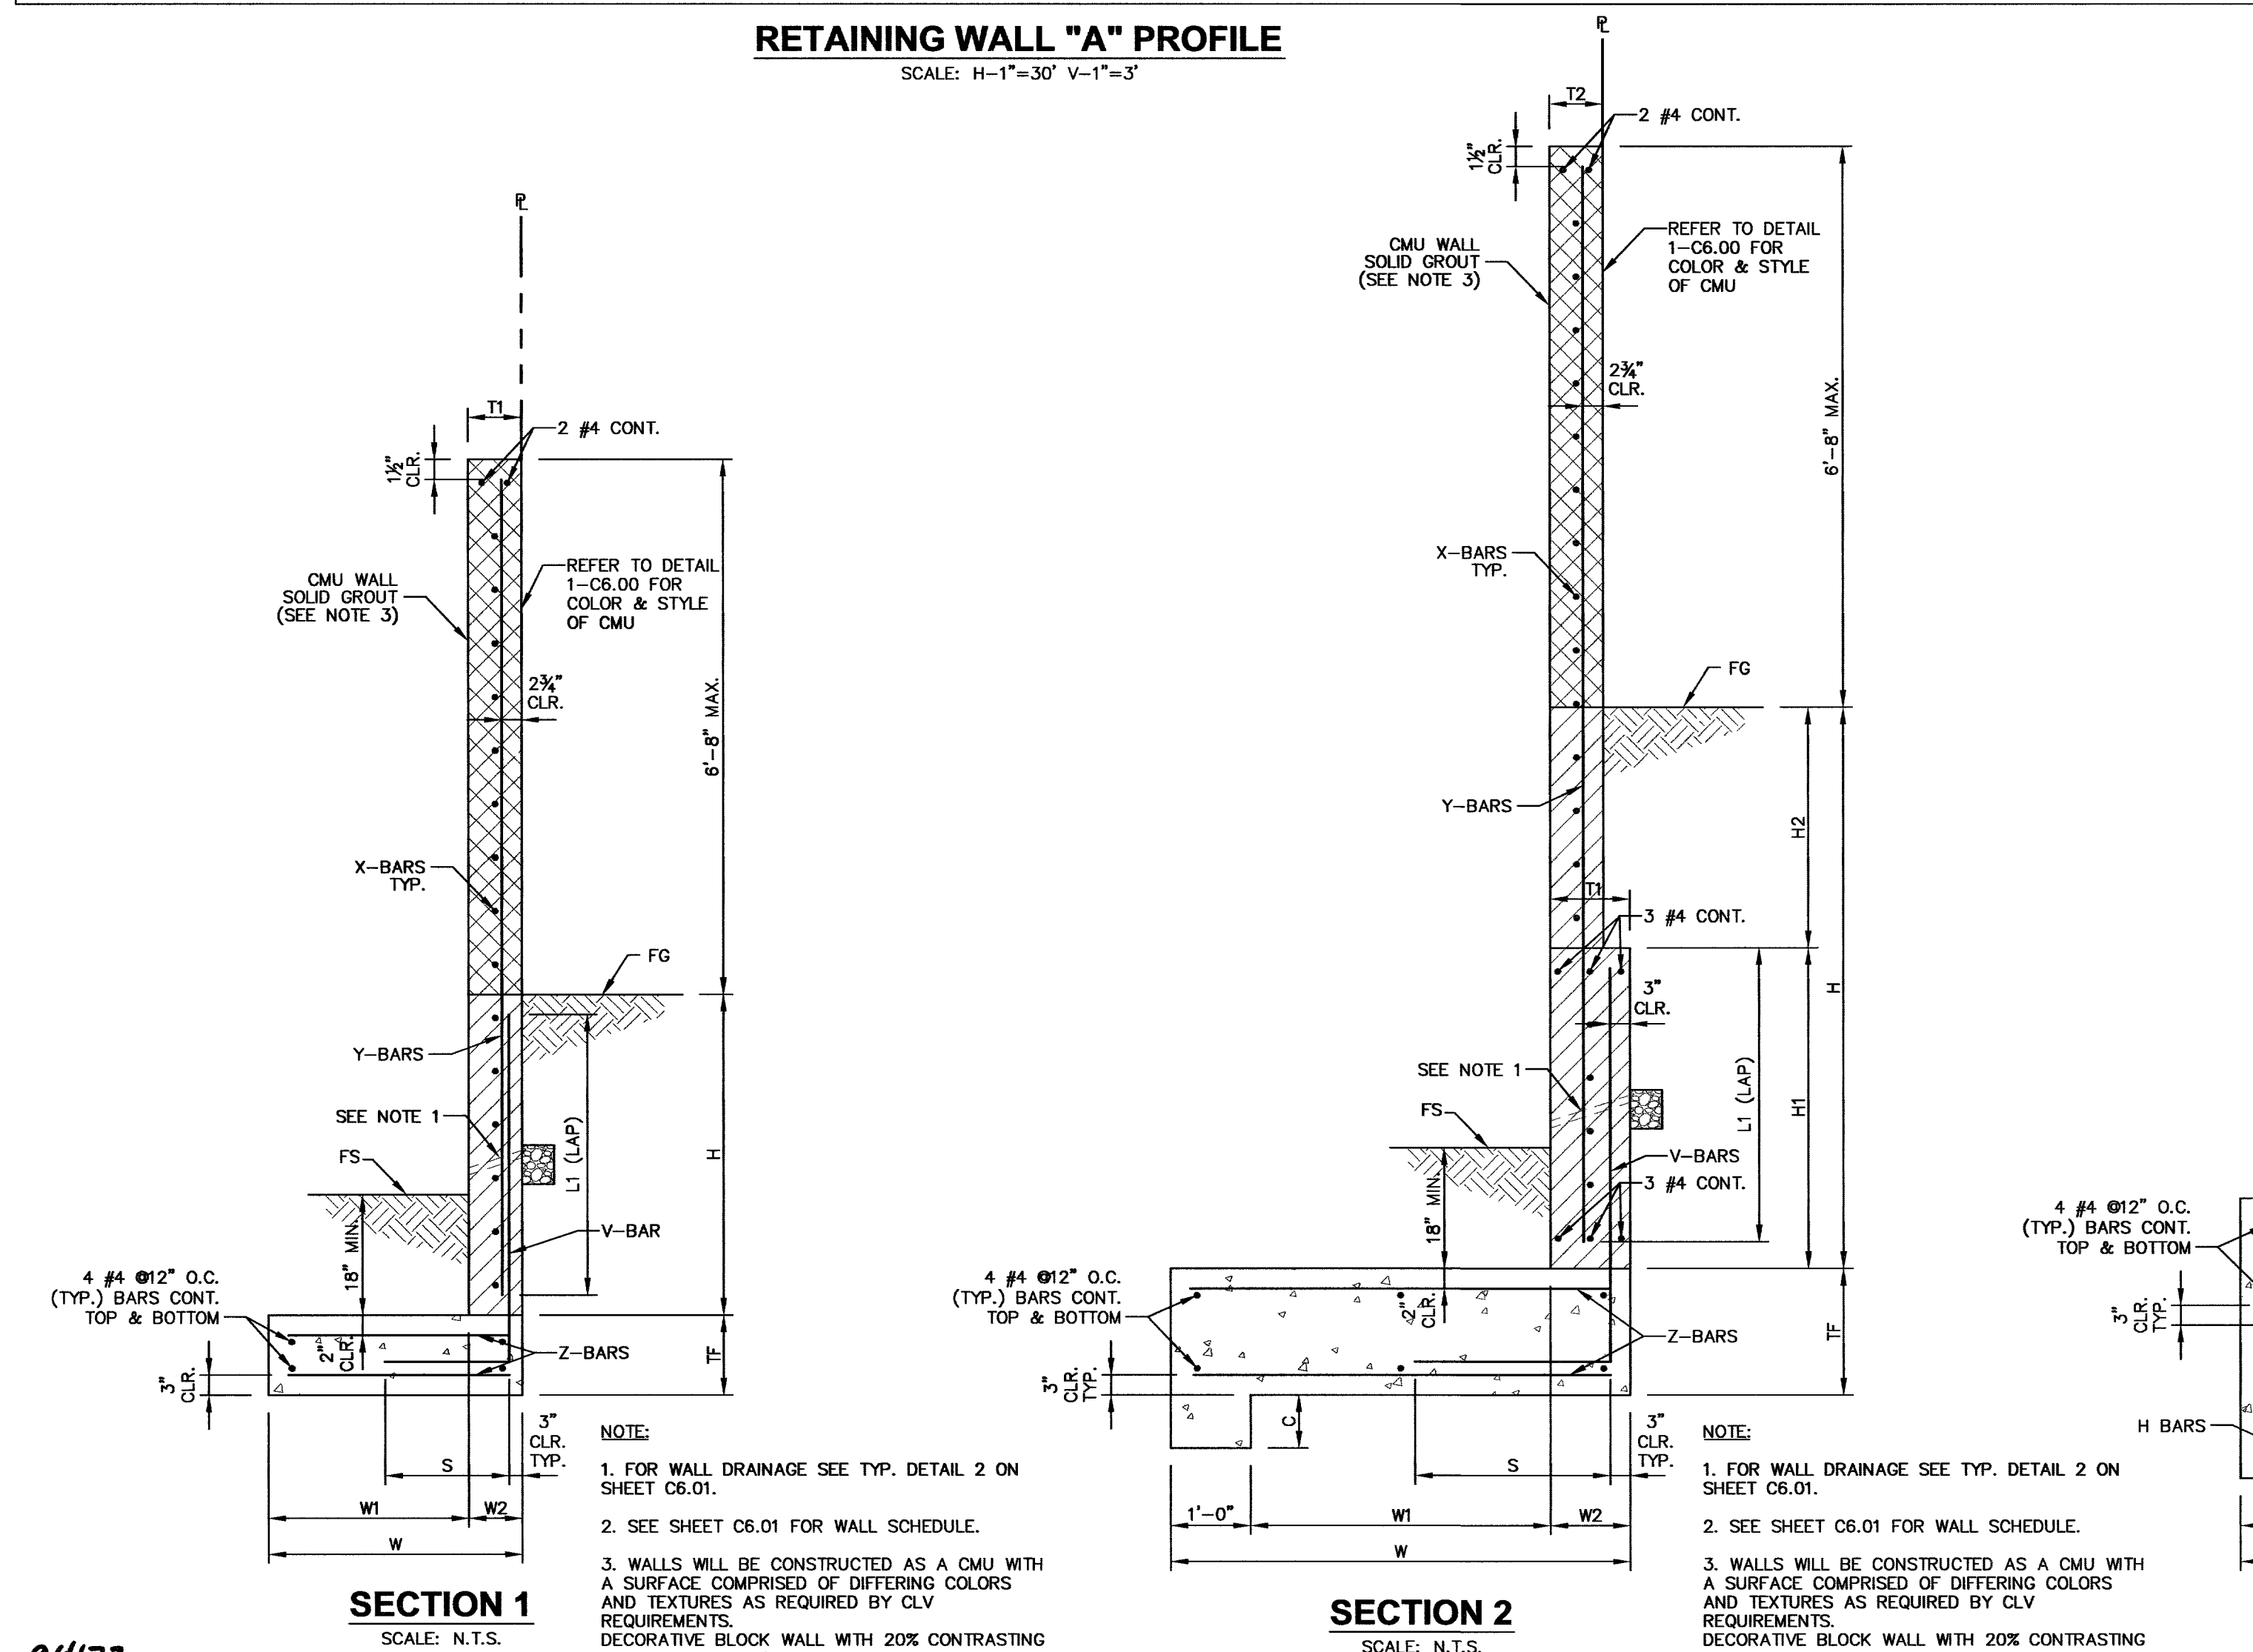


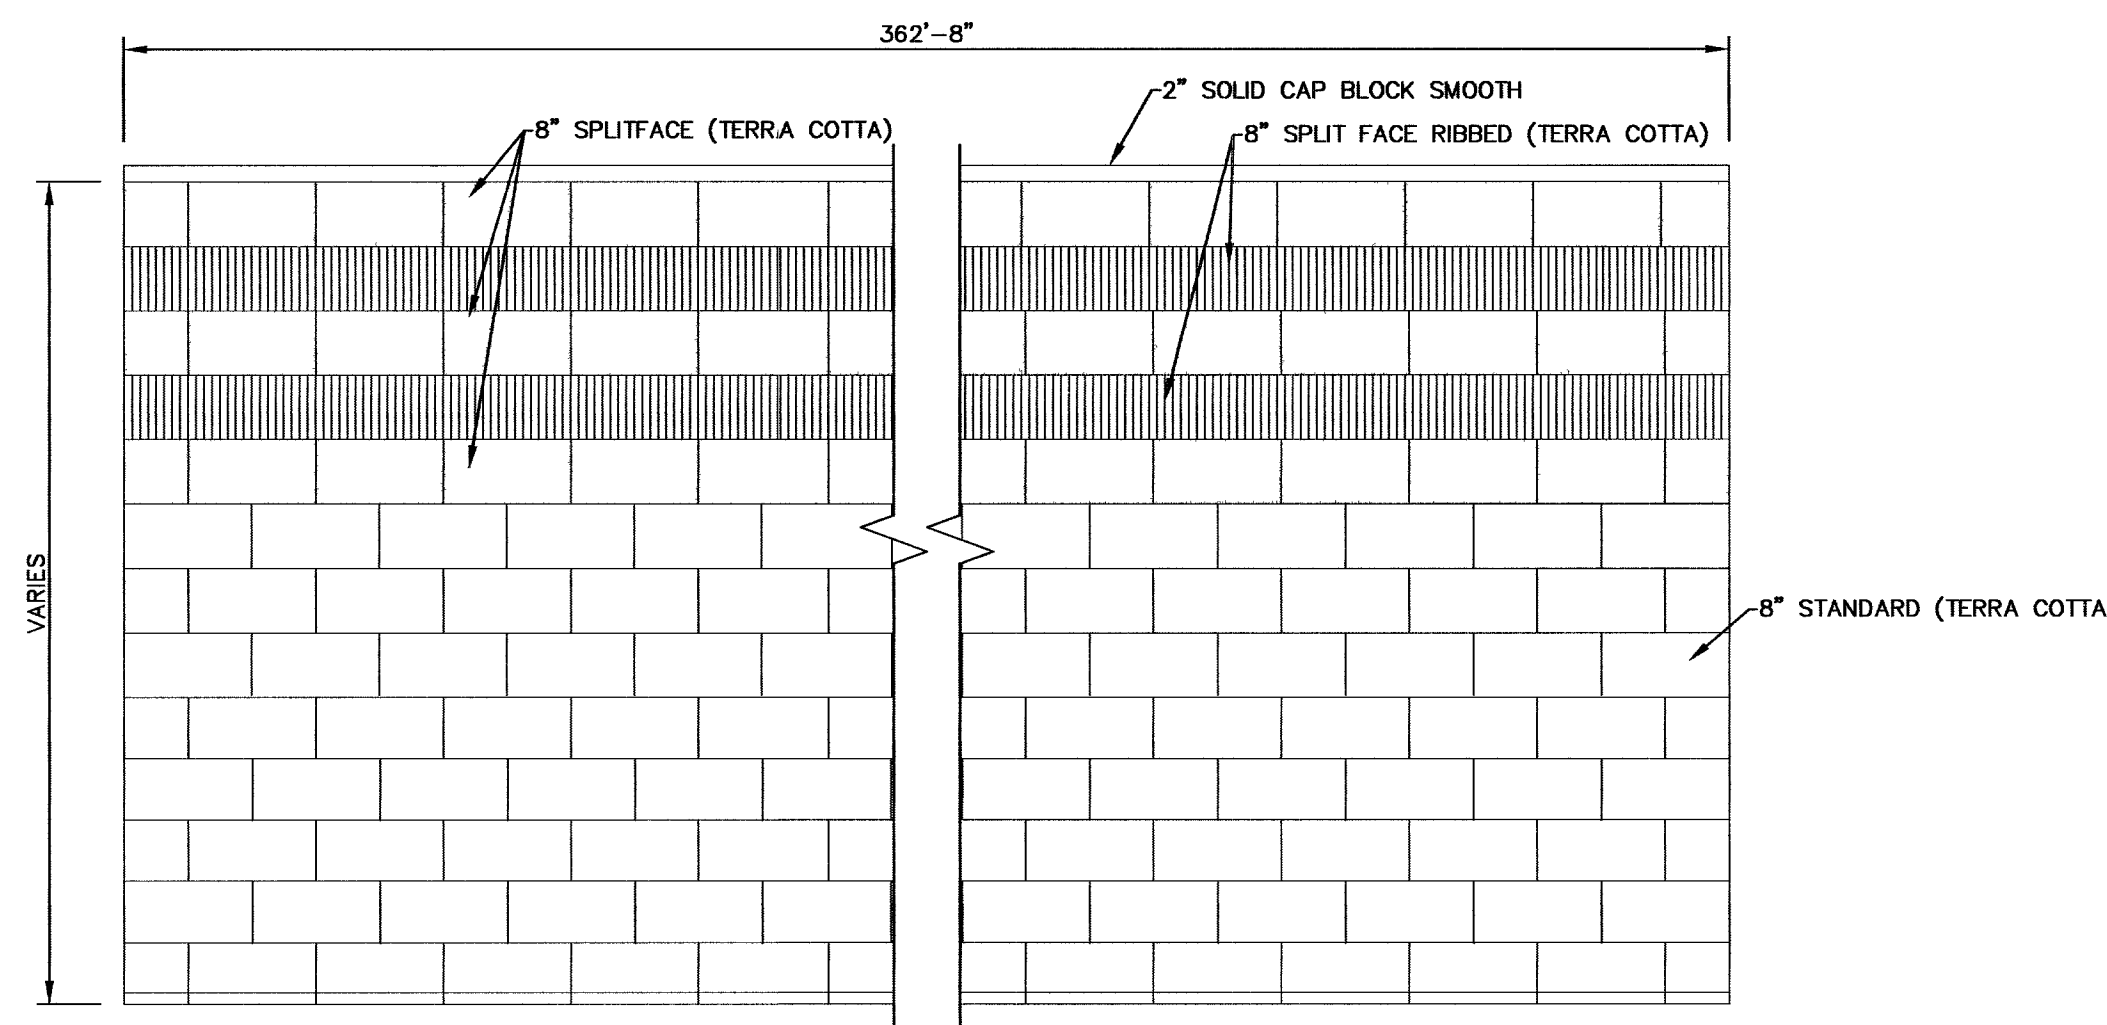

LEGEND	MATERIAL AND CAP.				MATERIAL AND CAP.				--------	-------------------	--	--	--	-------------------	--	--	--	

STAMP:

REVISIONS:

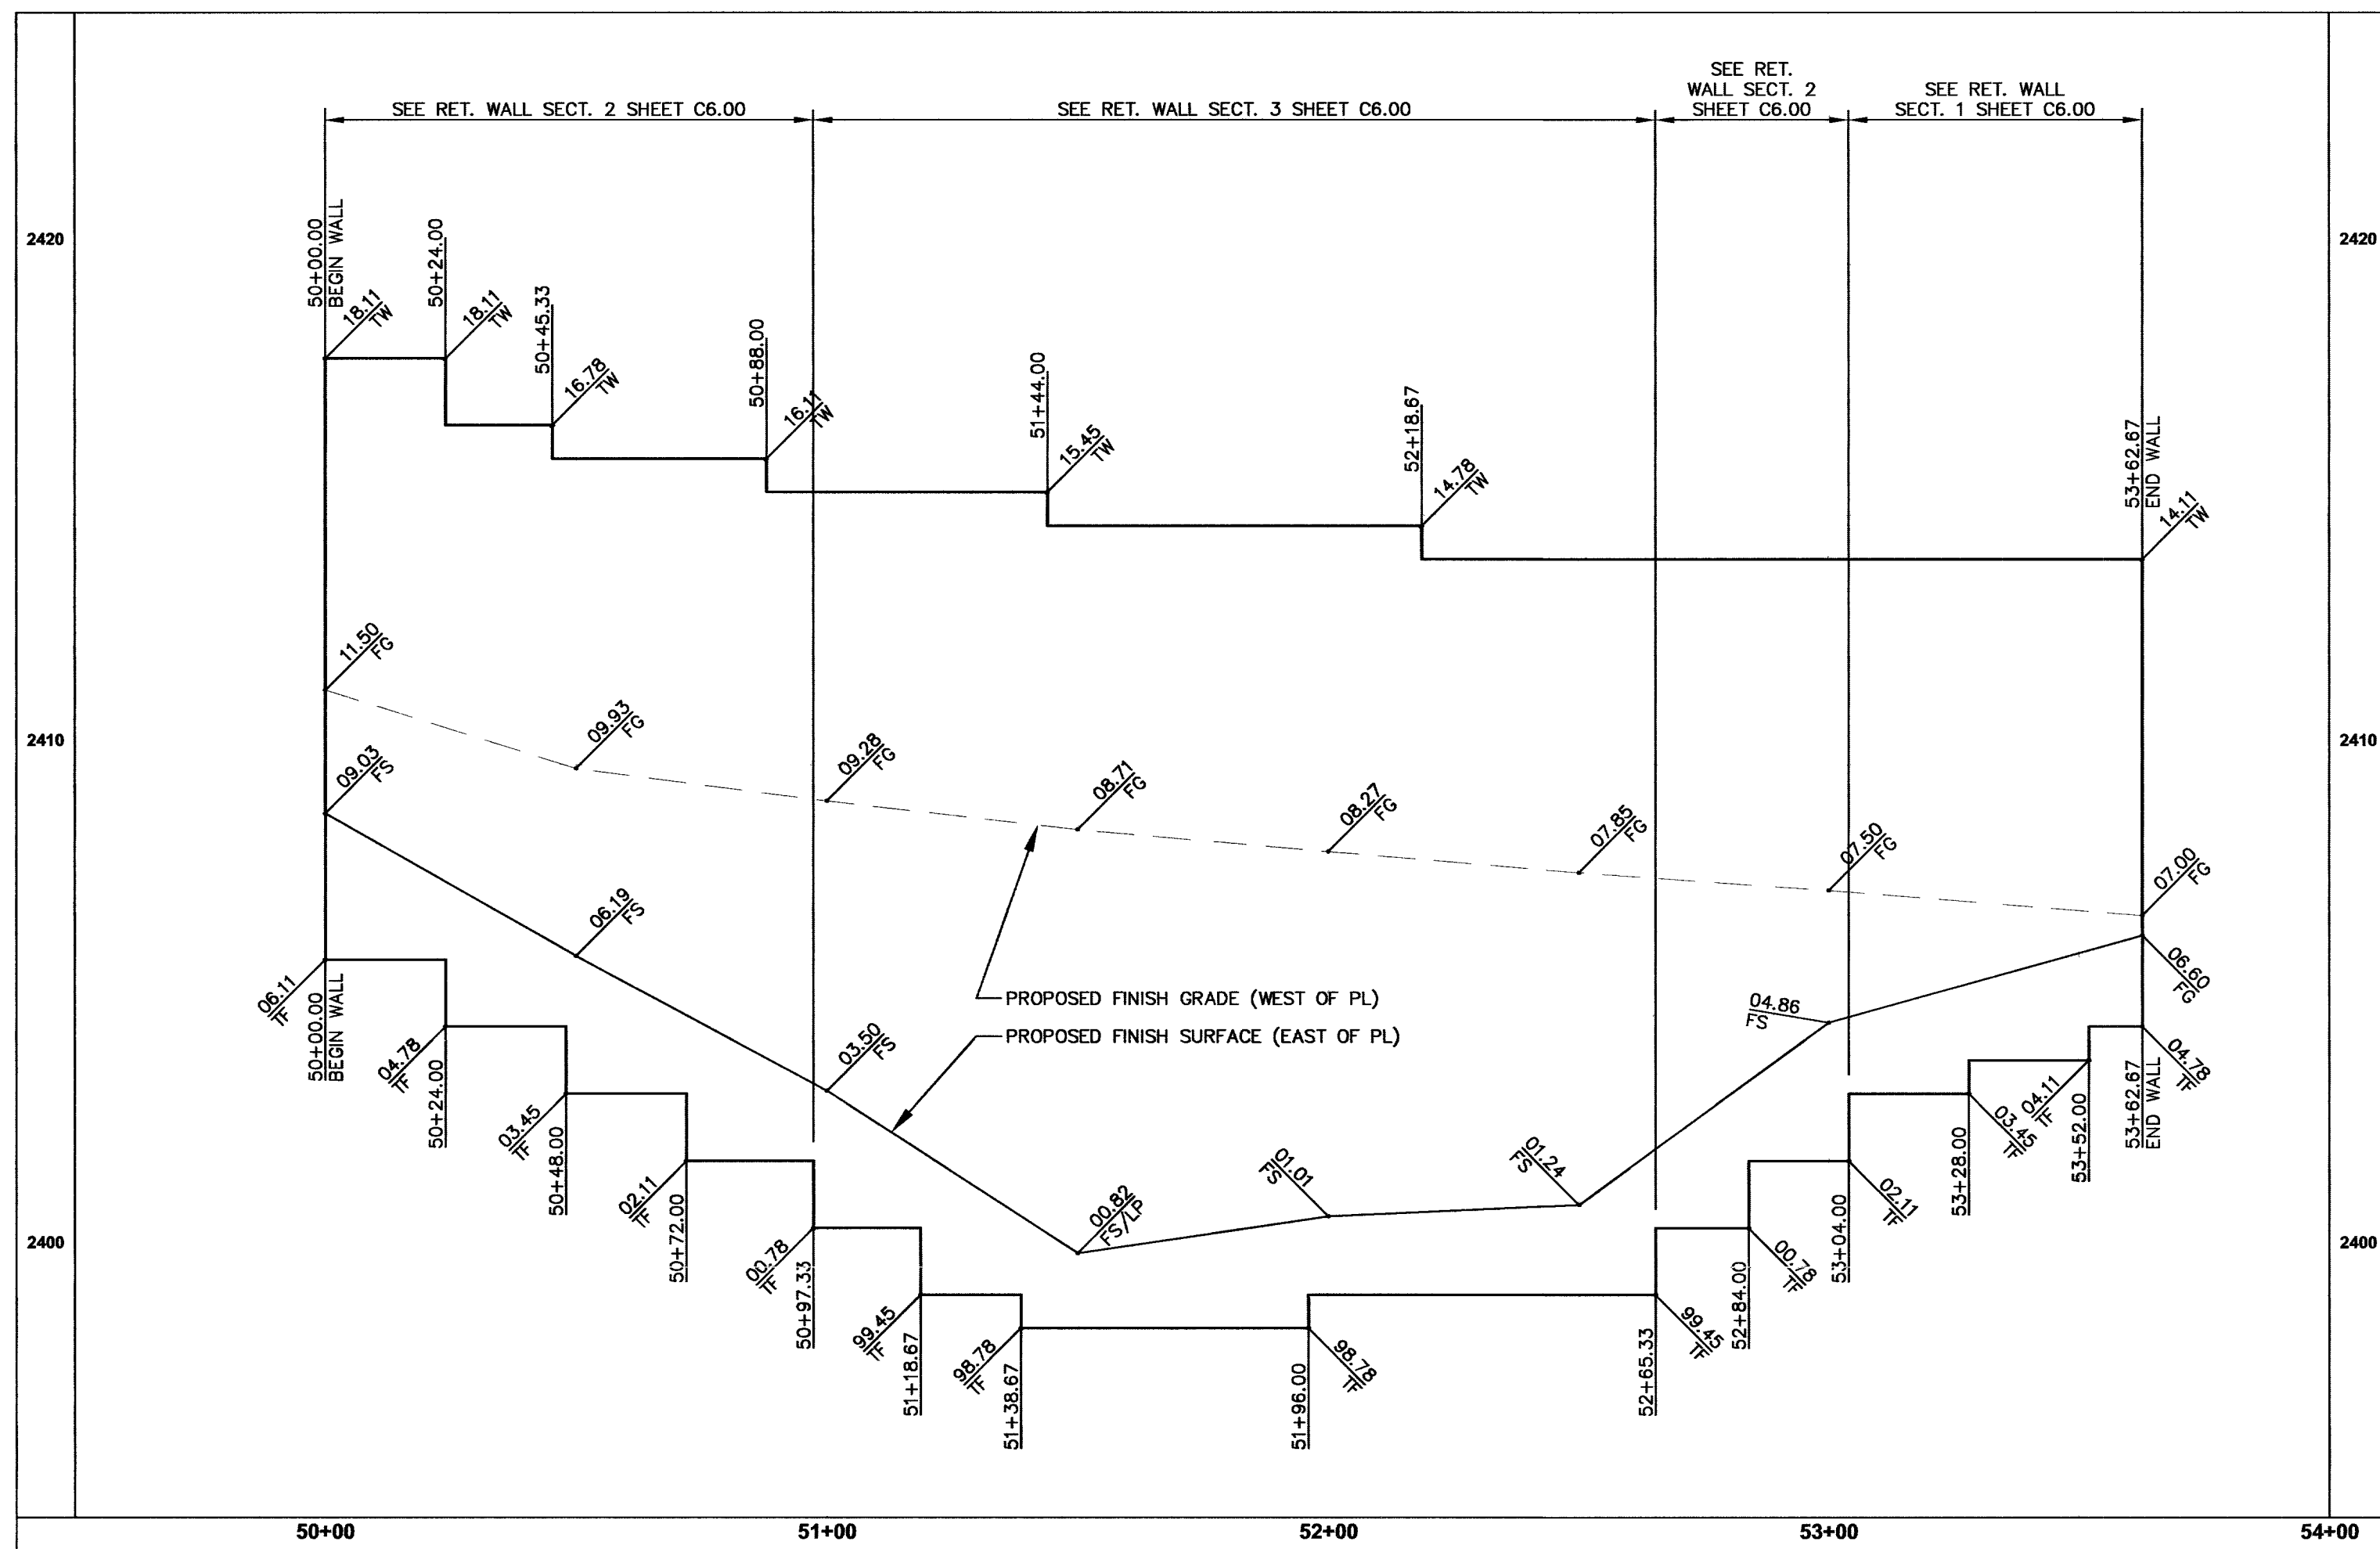

WELLES·PUGSLEY
ARCHITECTS L.L.P.

ARCHITECT

AUTONATION - DESERT BMW OF LAS VEGAS

6900 W. SAHARA AVENUE

RETAINING WALL PROFILE AND SECTIONS

SHEET TITLE/PROJECT NAME

JRJ INVESTMENT, INC. C/O AUTONATION
110 S.E. 6TH STREET
FT. LAUDERDALE, FL 33301

PROJECT OWNER

MUNICIPALITY: CITY OF LAS VEGAS

STATE: NEVADA

SUBMITTAL: PLAN CHECK

PROJECT LOCATION:

PROJECT NUMBER: WP-0504

DRAWN BY: DMZ

CHECKED BY: _____ CIN _____

DATE: 3/27/2006

 Avoid getting underground traffic lights and street light systems confused, it's costly.	Avoid overhead power line contact. It's costly.	Avoid cutting underground utility lines. It's costly.
Call before you Dig		
Under Ground 1-702-455-7511 CLARK COUNTY TRAFFIC OPERATORS and 1-702-229-6611 LAS VEGAS AREA COMPUTERIZED TRAFFIC SYSTEM	OVERHEAD 1-702-593-6111	Dig 1-800-227-2600

Nevada By Design
ENGINEERING CONSULTANTS
3515 East Harmon Avenue
Las Vegas, NV 89121
Phone: (702) 938-1326 • Fax: (702) 938-1530
www.nvbydesign.com

SHEET: 11 OF 13

107214667