




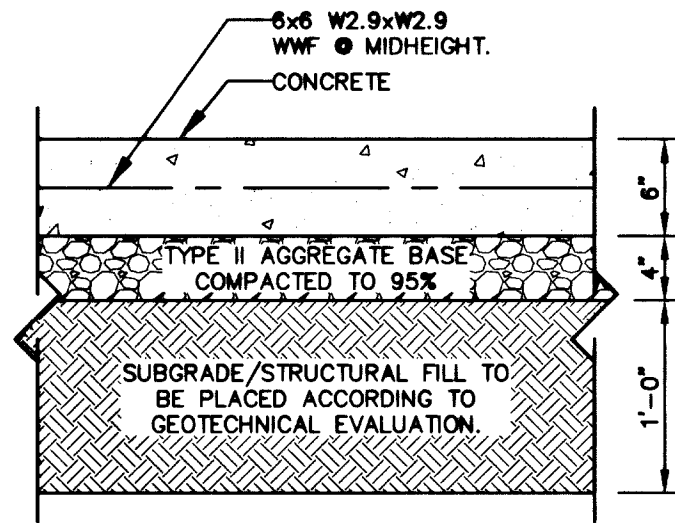


NOTE:
PROVIDE WEAKENED JOINTS @ 10' O.C. AND
EXPANSION JOINTS @ 30' O.C.

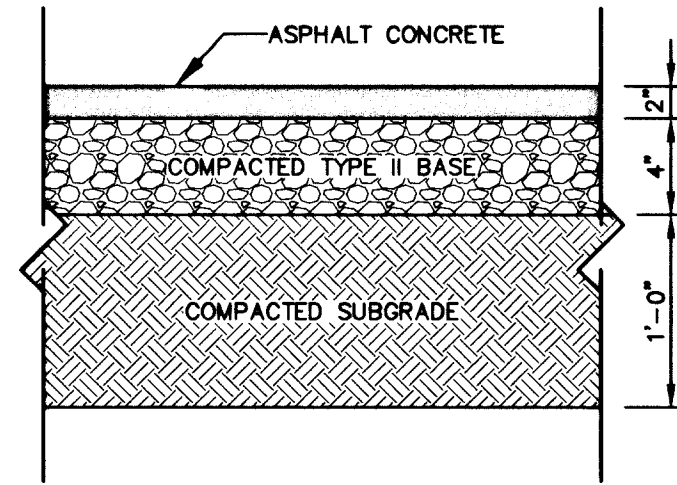


NOTE:
REFER TO GEOTECHNICAL INVESTIGATION REPORT
FOR BACKFILL AND COMPACTION REQUIREMENTS.

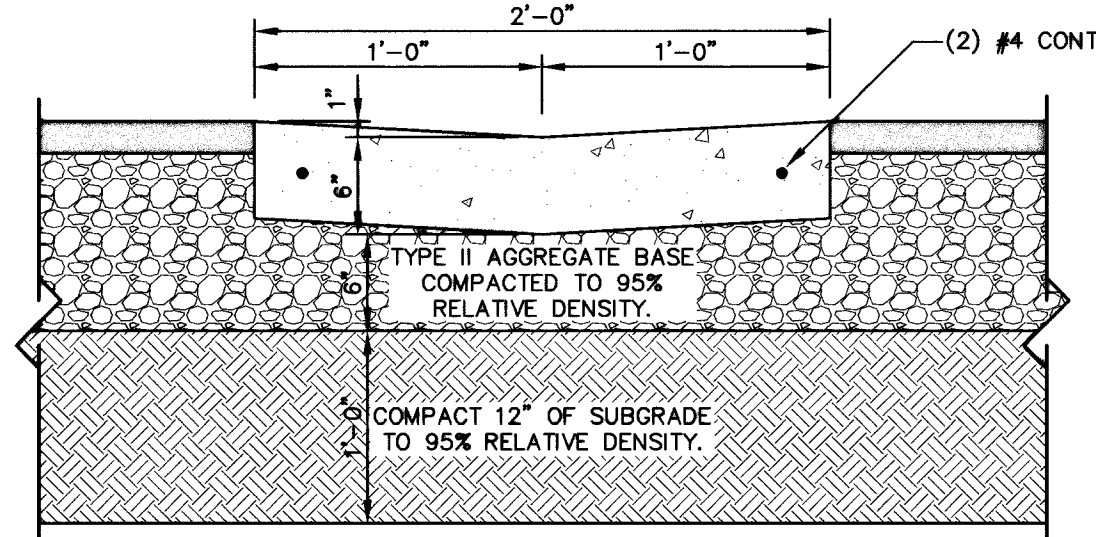

NOTE:
SECTION FOR TYPICAL CONSTRUCTION INFORMATION. FOR ADJACENT
STRUCTURES/SURFACES NOT SHOWN, SEE SHEETS C4.00 TO C4.02
FOR CONSTRUCTION CALLOUTS.

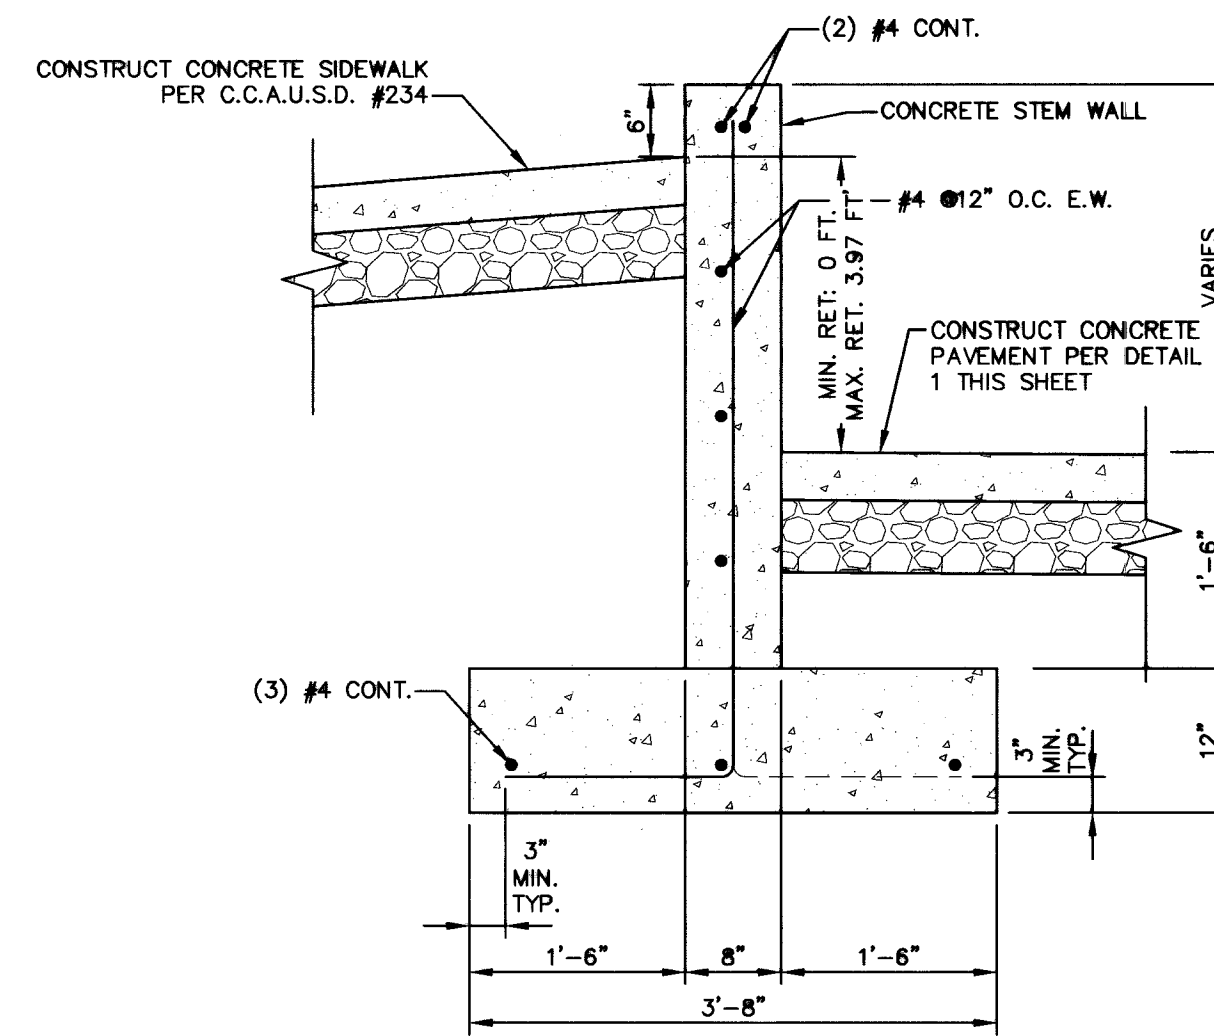

NOTE:
REFER TO GEOTECHNICAL INVESTIGATION REPORT FOR BACKFILL AND
COMPACTION REQUIREMENTS.

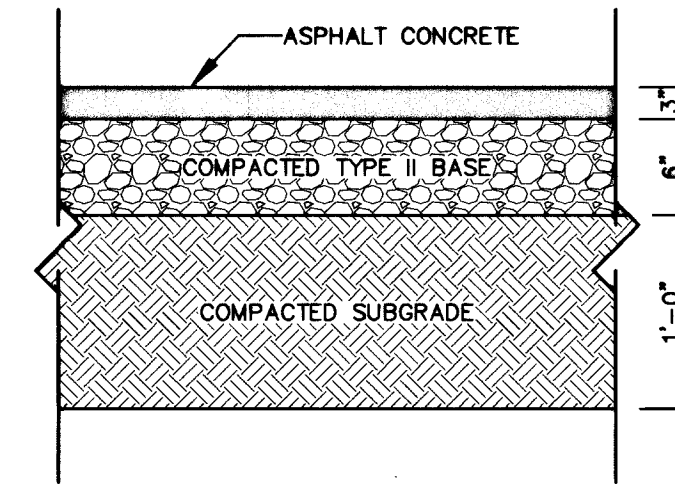

1 CONC. PAVING & REIN.

N.T.S.

2 LIGHT A.C. PVMT.

N.T.S.

3 VALLEY GUTTER


N.T.S.

4 STEM WALL


N.T.S.

5 HEAVY A.C. PVMT.

N.T.S.

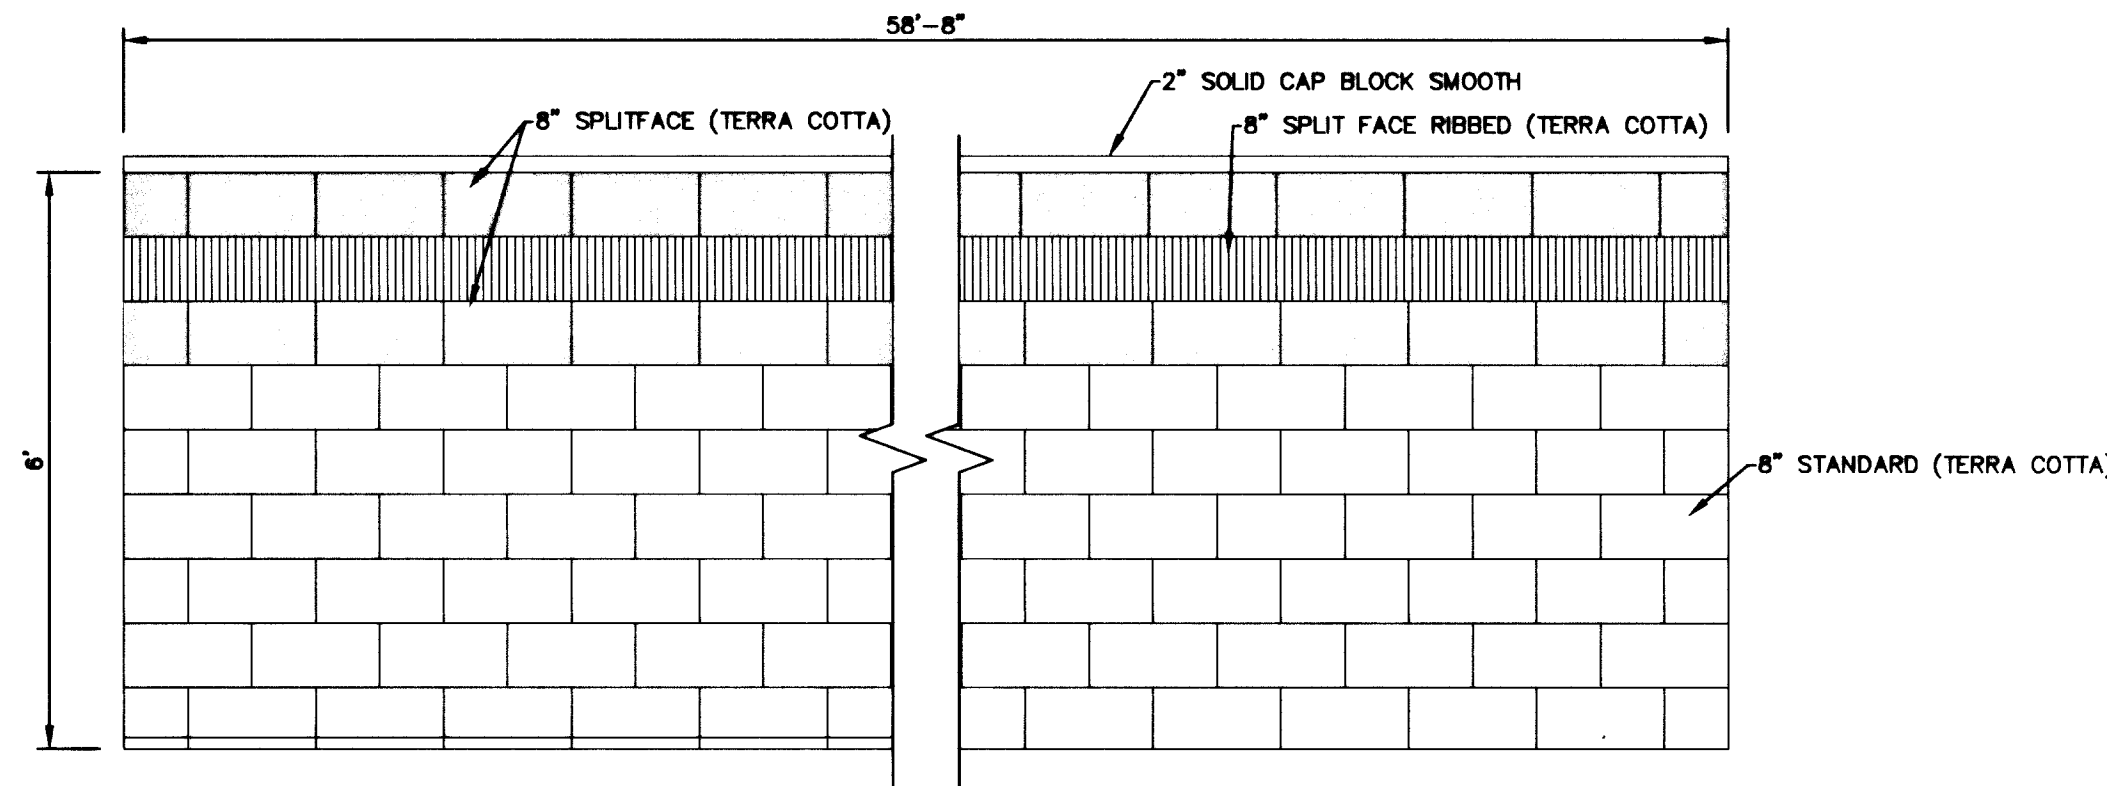

NOTE:
1. WALLS WILL BE CONSTRUCTED AS A CMU
WITH A SURFACE COMPRISED OF DIFFERING COLORS
AND TEXTURES AS REQUIRED BY CLV REQUIREMENTS.
DECORATIVE BLOCK WALL WITH 20% CONTRASTING
MATERIAL AND CAP.

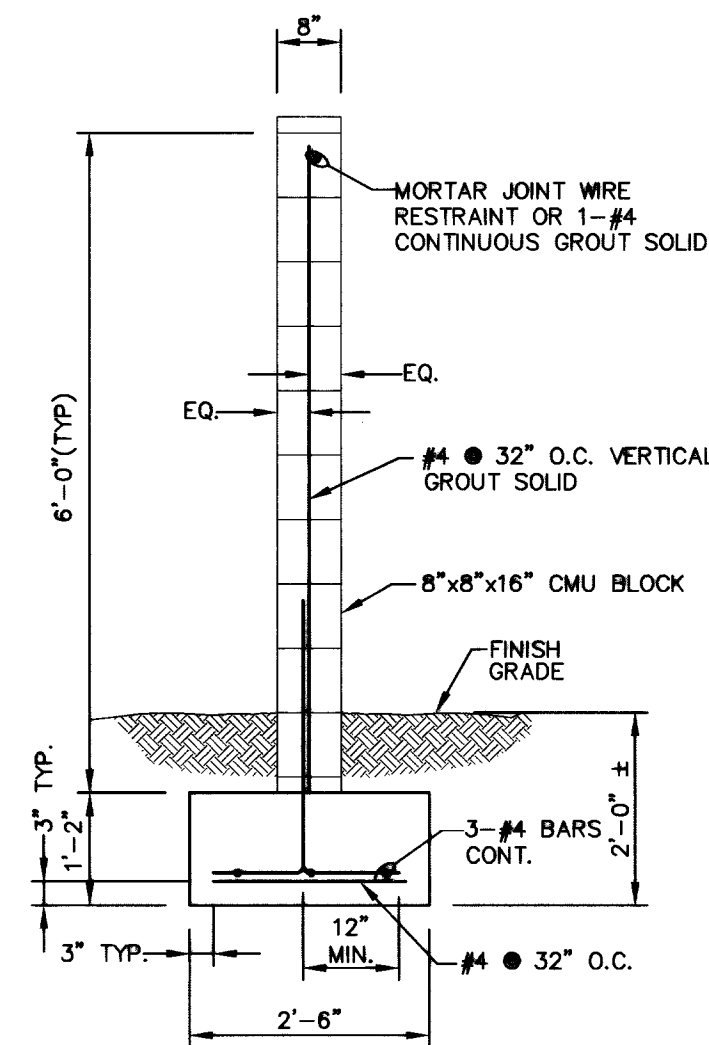

7 TRASH COMP. SLAB & REIN.

N.T.S.


8 SIDEWALK RAMP

N.T.S.


6 CMU SCREEN WALL

N.T.S.

- NOTES:
1. INSTALL RAILINGS AT SIDES
OF STAIRS 12" AWAY FROM
WALL. PROVIDE ONE
INTERMEDIATE HANDRAIL FOR
EVERY 8' OF CLEARANCE AND
CENTER INTERMEDIATE
HANDRAILS AT EQUAL
DISTANCES APART.
 2. COLOR PAINT SHALL BE
PER OWNER RECOMMENDATIONS.
 3. EPOXY CONCRETE SHALL
BE CONFORM WITH ASTM
C881-90 TYPE II GRADE I
CLASS C. MANUFACTURER:
"BURK CONCRETE
ACCESSORIES" OR APPROVED
EQUAL.
 4. STAIRS AND STAIR
RAILINGS SHALL CONFORM TO
DEPT. OF JUSTICE, ADA
STANDARDS FOR ACCESSIBLE
DESIGN, SECTION 4.9.
 5. REFER TO DETAIL 10-C7.00
FOR CONSTRUCTION OF TREAD
AND RISERS.

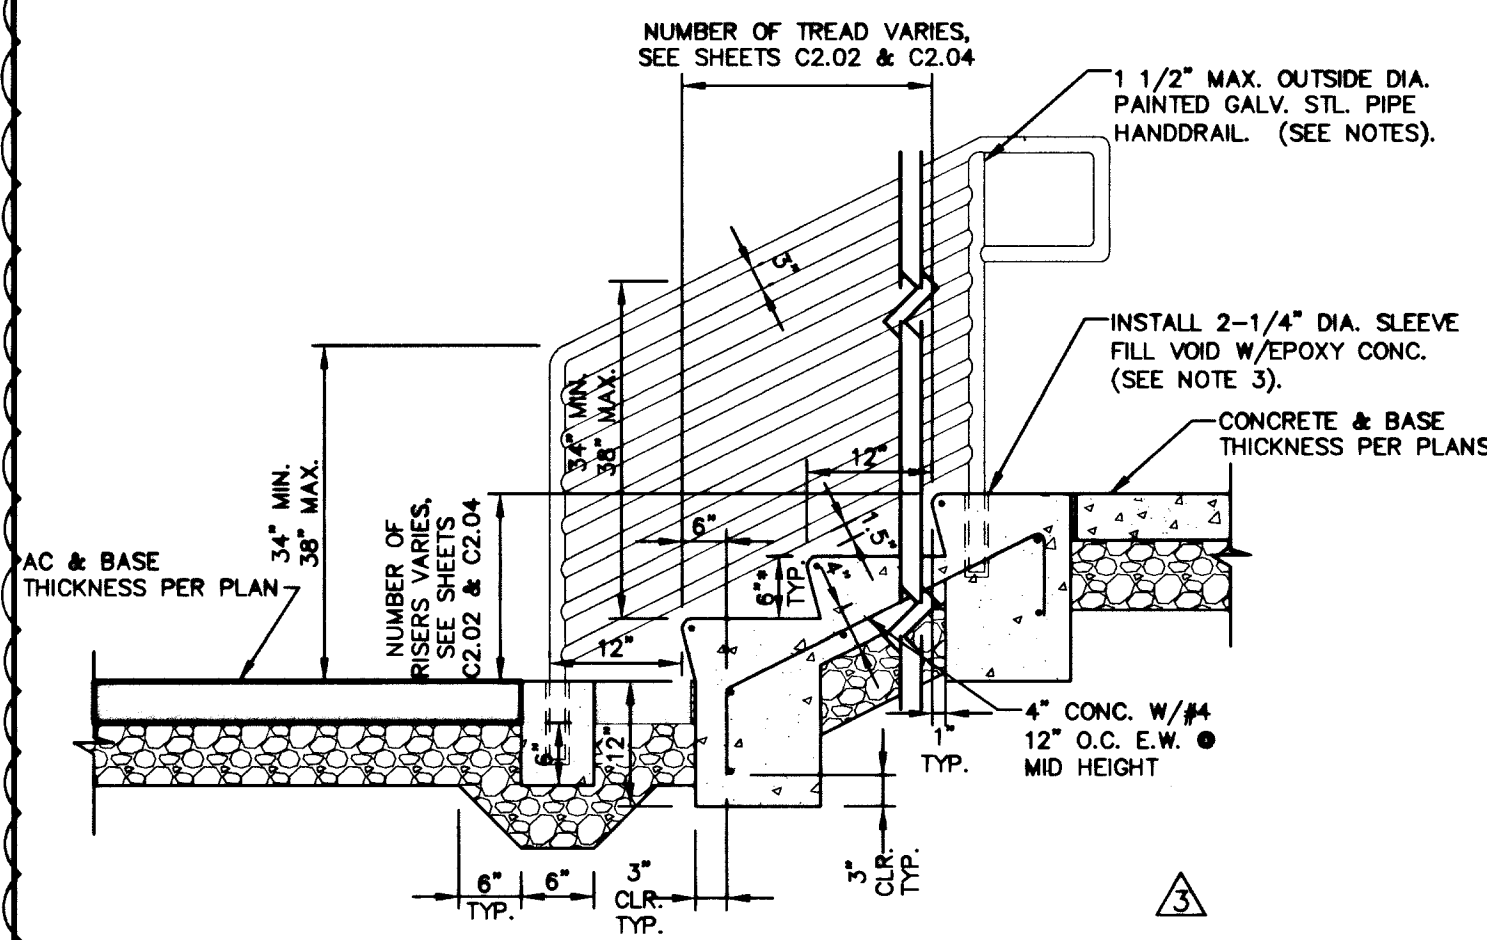


TYPICAL SIDE RAILING AND STAIRS SECTION

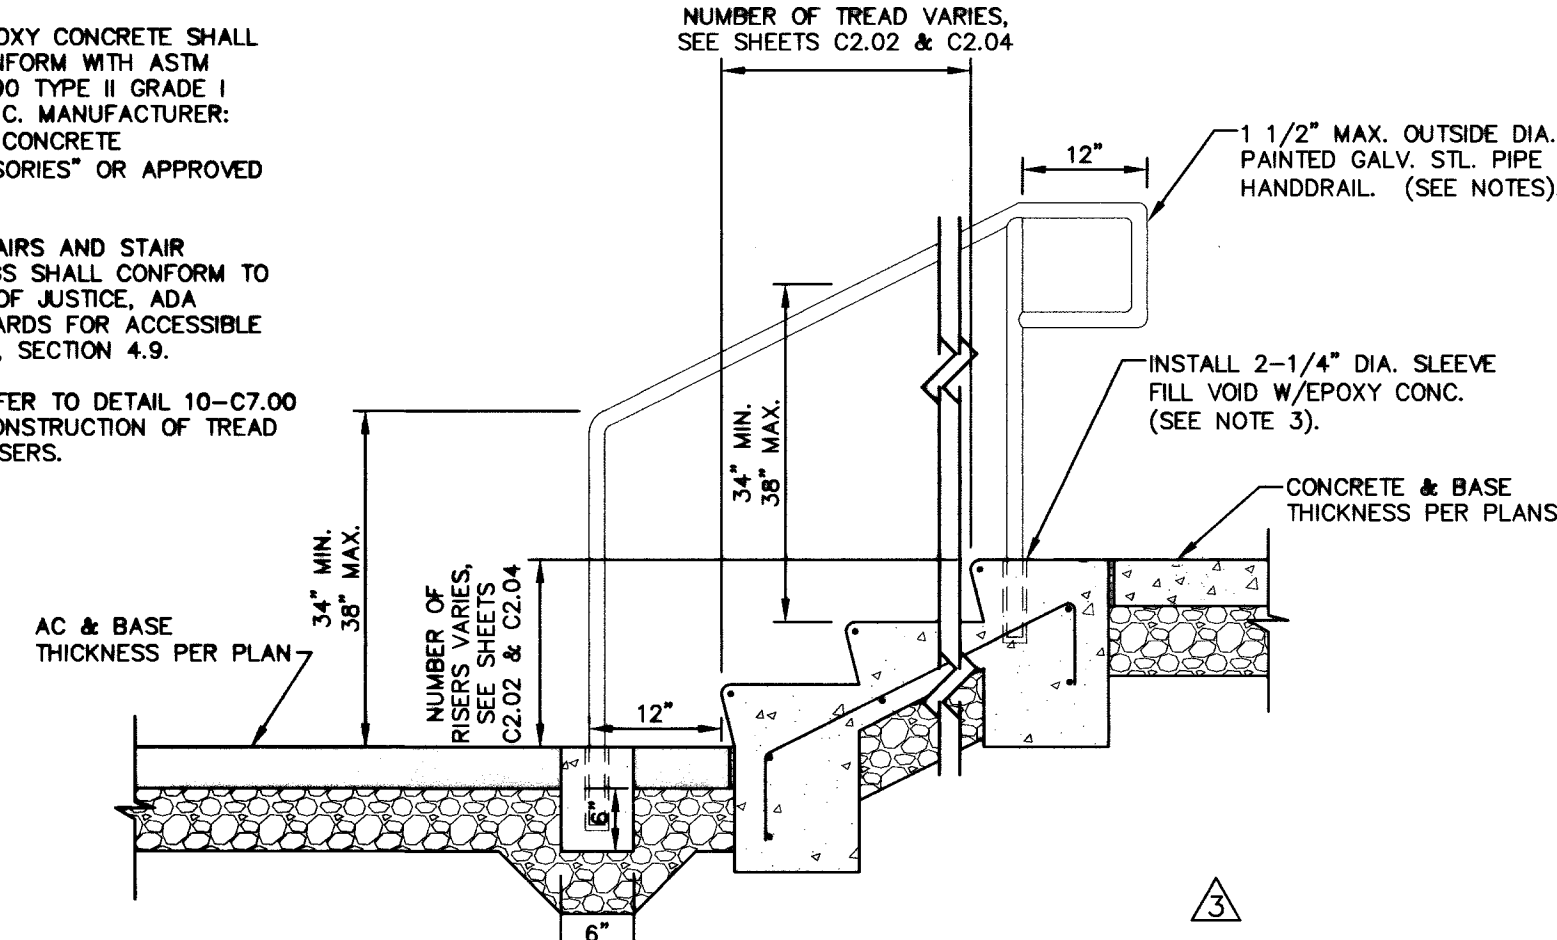

TYPICAL INTERMEDIATE RAILING SECTION

10 TYPICAL TREAD & RISER DETAIL

N.T.S.

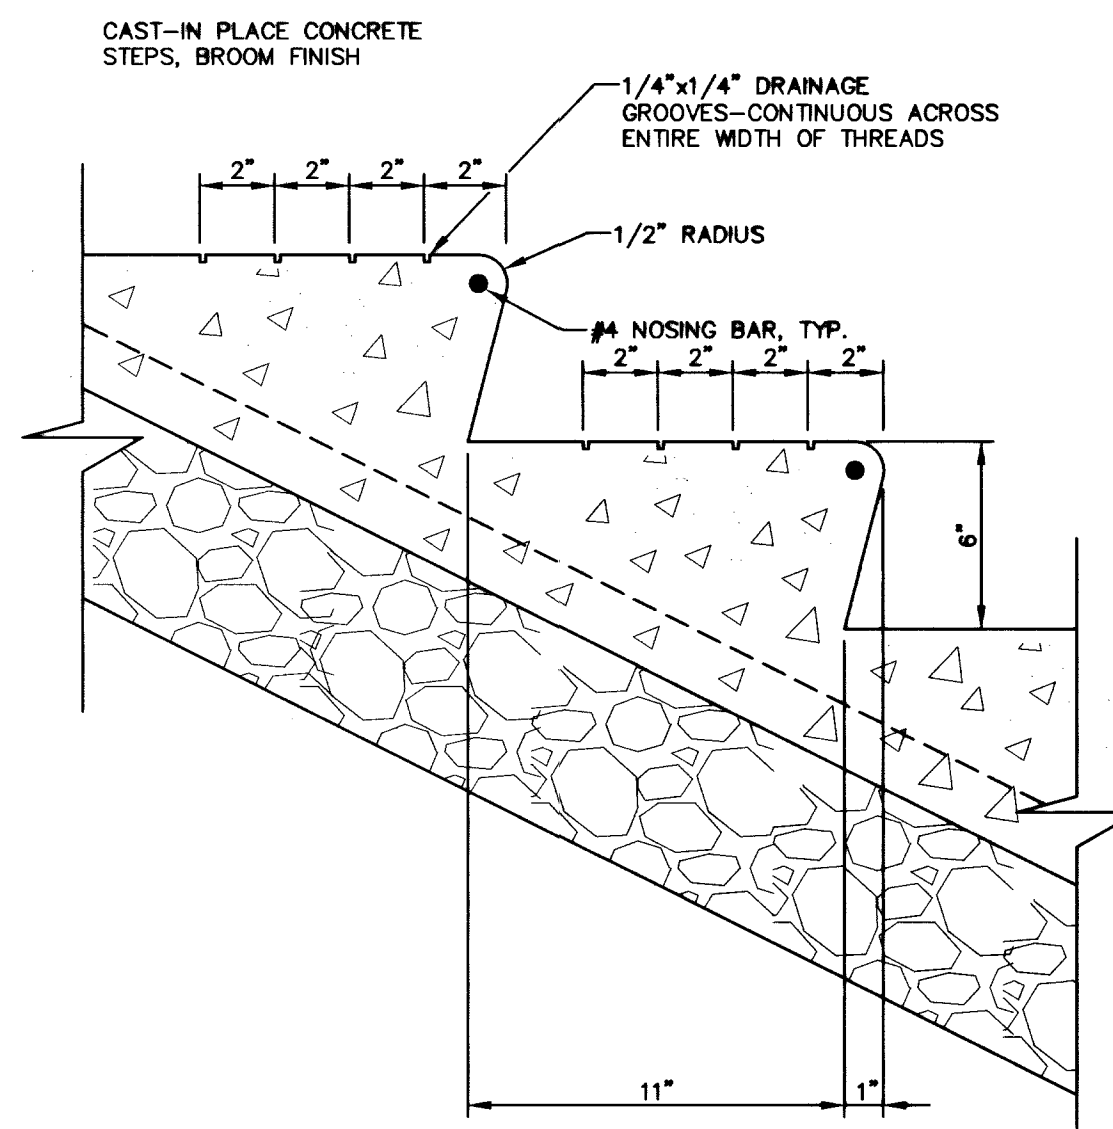

9 STAIR, END HANDRAIL AND INTERMEDIATE RAILING

N.T.S.

LEGEND	CL OR SURVEY LINE	EASEMENT LINE	HEAVY AC PV.	MANHOLES & DESCRIPTIONS ① = SANITARY SEWER ② = STORM DRAIN ③ = ELECTRICAL ④ = TELEPHONE	CAP	DESCRIPTION:	BO VALVE	CLEAN OUT	FDC	FIRE HYDRANT	GATE VALVE	REDUCER	100w HPS STREETLIGHT	150w HPS STREETLIGHT	200w HPS STREETLIGHT	250w HPS STREETLIGHT	400w HPS STREETLIGHT	5' CONTOUR LINE	1' CONTOUR LINE	EDGE OF PVMT.	"A" TYPE CURBS	"L" TYPE CURBS	WALLS	FENCES	SPOT ELEVATIONS	SIGNS
	PROPERTY LINE	SAWCUT LINE	HEAVY CONC. PV.		[	EXISTING:	•	•	•	•	•	•	•	•	•	•	•	•	---	---	---	---	---	---	---	---
	ROW LINE	SCARP LINE	LIGHT CONC. PV.		[	PROPOSED:	•	•	•	•	•	•	•	•	•	•	•	•	---	---	---	---	---	---	---	---
																			---	---	---	---	---	---	---	---
																				---	---	---	---	---	---	---

Call before you Dig

Call before you Dig


Call before you Dig

1-702-455-7511

1-702-229-6611

1-702-593-6111

1-800-227-2600

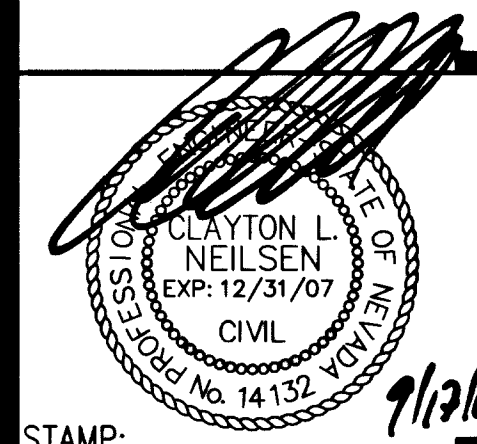

STAMP:

ADD STAIR DETAILS

REVISIONS:

WELLES PUGSLEY
ARCHITECTS L.L.P.

ARCHITECT:

AUTONATION - DESERT BMW OF LAS VEGAS

DETAIL
SHEET

SHEET TITLE/PROJECT NAME:

JRJ INVESTMENT, INC. C/O AUTONATION
110 S.E. 6TH STREET
FT. LAUDERDALE, FL 33301

PROJECT OWNER:

MUNICIPALITY: CITY OF LAS VEGAS

STATE: NEVADA

SUBMITTAL: PLAN CHECK

PROJECT LOCATION:

PROJECT NUMBER: WP-0504

DRAWN BY: DMZ

CHECKED BY: CLN

DATE: 3/27/2006

Nevada By Design
ENGINEERING CONSULTANTS
3515 East Harmon Avenue
Las Vegas, NV 89119
Tel: (702) 884-1500 Fax: (702) 884-1501
www.nvbydesign.com

C7.00

SHEET: 13 OF 13

107V4667