

ABBREVIATIONS

AC	ASPHALTIC CONCRETE	IRR	IRRIGATION
BC	BACK OF CURB	L	LENGTH
BCR	BEGIN CURB RETURN	LF	LINEAR FEET
BO	BLOW OFF	LP	LOW POINT
BSW	BACK OF SIDEWALK	LT	LEFT
BVC	BEGIN VERTICAL CURB		
C & G	CURB AND GUTTER	MAS	MASONRY
C.C.A.U.S.D.	CLARK COUNTY AREA	MH	MANHOLE
	UNIFORM STANDARD DRAWINGS	MIN.	MINIMUM
CNLV	CITY OF NORTH LAS VEGAS	NDOT	NEVADA DEPARTMENT OF TRANSPORTATION
CL	CENTERLINE	NO. OR #	NUMBER
C.M.U.	CONCRETE MASONRY UNIT	NTS	NOT TO SCALE
CONC	CONCRETE	O.C.	ON CENTER
CONST	CONSTRUCTION	O.D.	OUTSIDE DIAMETER
CON'T	CONTINUATION	PB	PULL BOX
CM	CONSTRUCTION MANAGER	PL	PROPERTY LINE
D.I.	DROP INLET	PT.	POINT
DIA	DIAMETER	RT	RIGHT
DOM	DOMESTIC	R/W OR ROW	RIGHT-OF-WAY
EA	EACH	S	SLOPE
ECR	END CURB RETURN	SCHED.	SCHEDULE
EG	EXISTING GROUND	SD	STORM DRAIN LINE
ELEV	ELEVATION	SDMH	STORM DRAIN MANHOLE
EP	EDGE OF PAVEMENT	SHT.	SHEET
EVC	END VERTICAL CURVE		
EX/EXIST	EXISTING	STD.	STANDARD
FC	FACE OF CURB	STA.	STATION
FF	FINISHED FLOOR ELEVATION	SW	SIDEWALK
FG	FINISHED GRADE ELEVATION	T	TELEPHONE LINE
FH	FIRE HYDRANT	TB	TOP OF BOX
FL	FLOW LINE	TBC/TC	TOP OF BACK OF CURB
G	GAS LINE	TOH	TOP OF HEADER
GB	GRADE BREAK	TW	TOP OF WALL
GM	GAS METER	TYP.	TYPICAL
GV	GATE VALVE	U.D.A.C.S.	UNIFORM DESIGN & CONSTRUCTION STD.
HDPE	HIGH DENSITY POLYETHYLENE PIPE (HANCOR SURE-LOK F477 PIPE)	VERT	FOR WATER DISTRIBUTION SYSTEM VERTICAL
HORIZ.	HORIZONTAL	WM	WATER METER
INV.	INVERT	WV	WATER VALVE
IQAC	INTER-AGENCY QUALITY ASSURANCE COMMITTEE	SNWA	SOUTHERN NEVADA WATER AUTHORITY

LEGEND

EXISTING	PROPOSED	EXISTING	PROPOSED
---	RIGHT-OF-WAY	---	C.M.U. WALL
---	CENTERLINE	---	CHAIN LINK FENCE
---	WATER LINE	---	GRADE BREAK
---	SANITARY SEWER LINE	---	FINISH FLOOR
---	GAS LINE	---	CLEANOUT INVERT ELEVATION
---	STORM DRAIN	---	FLOW LINE
---	POWER LINE/POWER POLE	---	FINISH GRADE
---	TELEPHONE LINE	---	TOP OF CURB
---	FIRE HYDRANT	---	TOP OF WALL
---	WATER VALVE	---	TOP OF FENCE
---	CONCRETE BLOCK BOLLARDS	---	GATE
---	REDUCER	---	SIGN
---	MANHOLE	---	SCARP
---	PRESSURE REDUCING VALVE (PRV)	---	CONTOUR
---	CLEANOUT	---	TRASH RECEPTACLE
---	CONTOUR	---	250 W LUMINAIRE
---	A.C. PAVING		
---	TYPE "L" CURB & GUTTER		
---	TYPE "A" CURB		
---	CONCRETE		
---	GRASS		
---	INFELD MIX		




QUANTITIES

PUBLIC				SILVER MESA WELL SITE (CNLV)	ELSTNER WELL SITE (CLV)	
BID ITEM NO.	DESCRIPTION	UNIT	QUANTITY	QUANTITY	QUANTITY	TOTAL
302.01	TYPE II AGG. BASE	CY	8	18	26	
401.01	5" AC PAVEMENT	TN	3	8	11	
613.01	1" CURB	LF	3	76	79	
613.02	SIDEWALK	SF	212	380	592	
613.03	COMMERCIAL DRIVEWAY	SY	177	180	337	
623.01	STREET LIGHT	EA	0	1	1	
623.02	NO. 3 PULLBOX	EA	0	2	2	
623.03	2" CONDUIT	LF	0	400	400	
	SAWCUT EXISTING AC	LF	40	110	156	

PRIVATE						
BID ITEM NO.	DESCRIPTION	UNIT	QUANTITY	QUANTITY	QUANTITY	TOTAL
302.01	TYPE II AGG. BASE	CY	43	6	49	
401.01	5" AC PAVEMENT	TN	32	0	32	
613.01	1" CURB	LF	80	0	80	
613.02	"A" CURB	LF	60	0	60	
616.01	6" BLOCK WALL	LF	96	0	96	
616.02	8" BLOCK WALL	LF	0	618	618	
	SAWCUT EXISTING AC	LF	70	0	70	

SCREEN WALL DETAIL

REFER SHEET C6 FOR SITE/GRADING

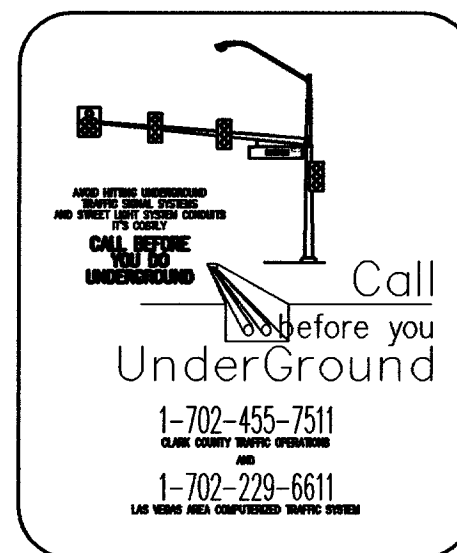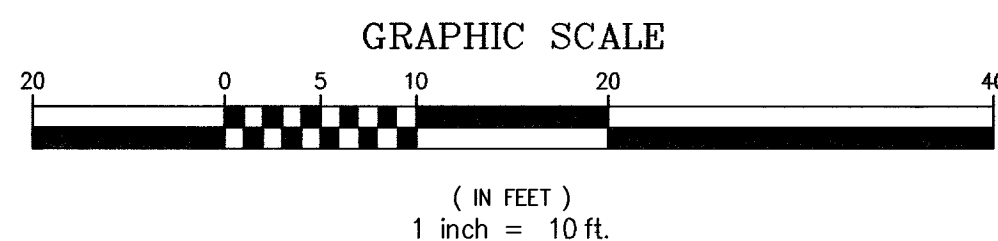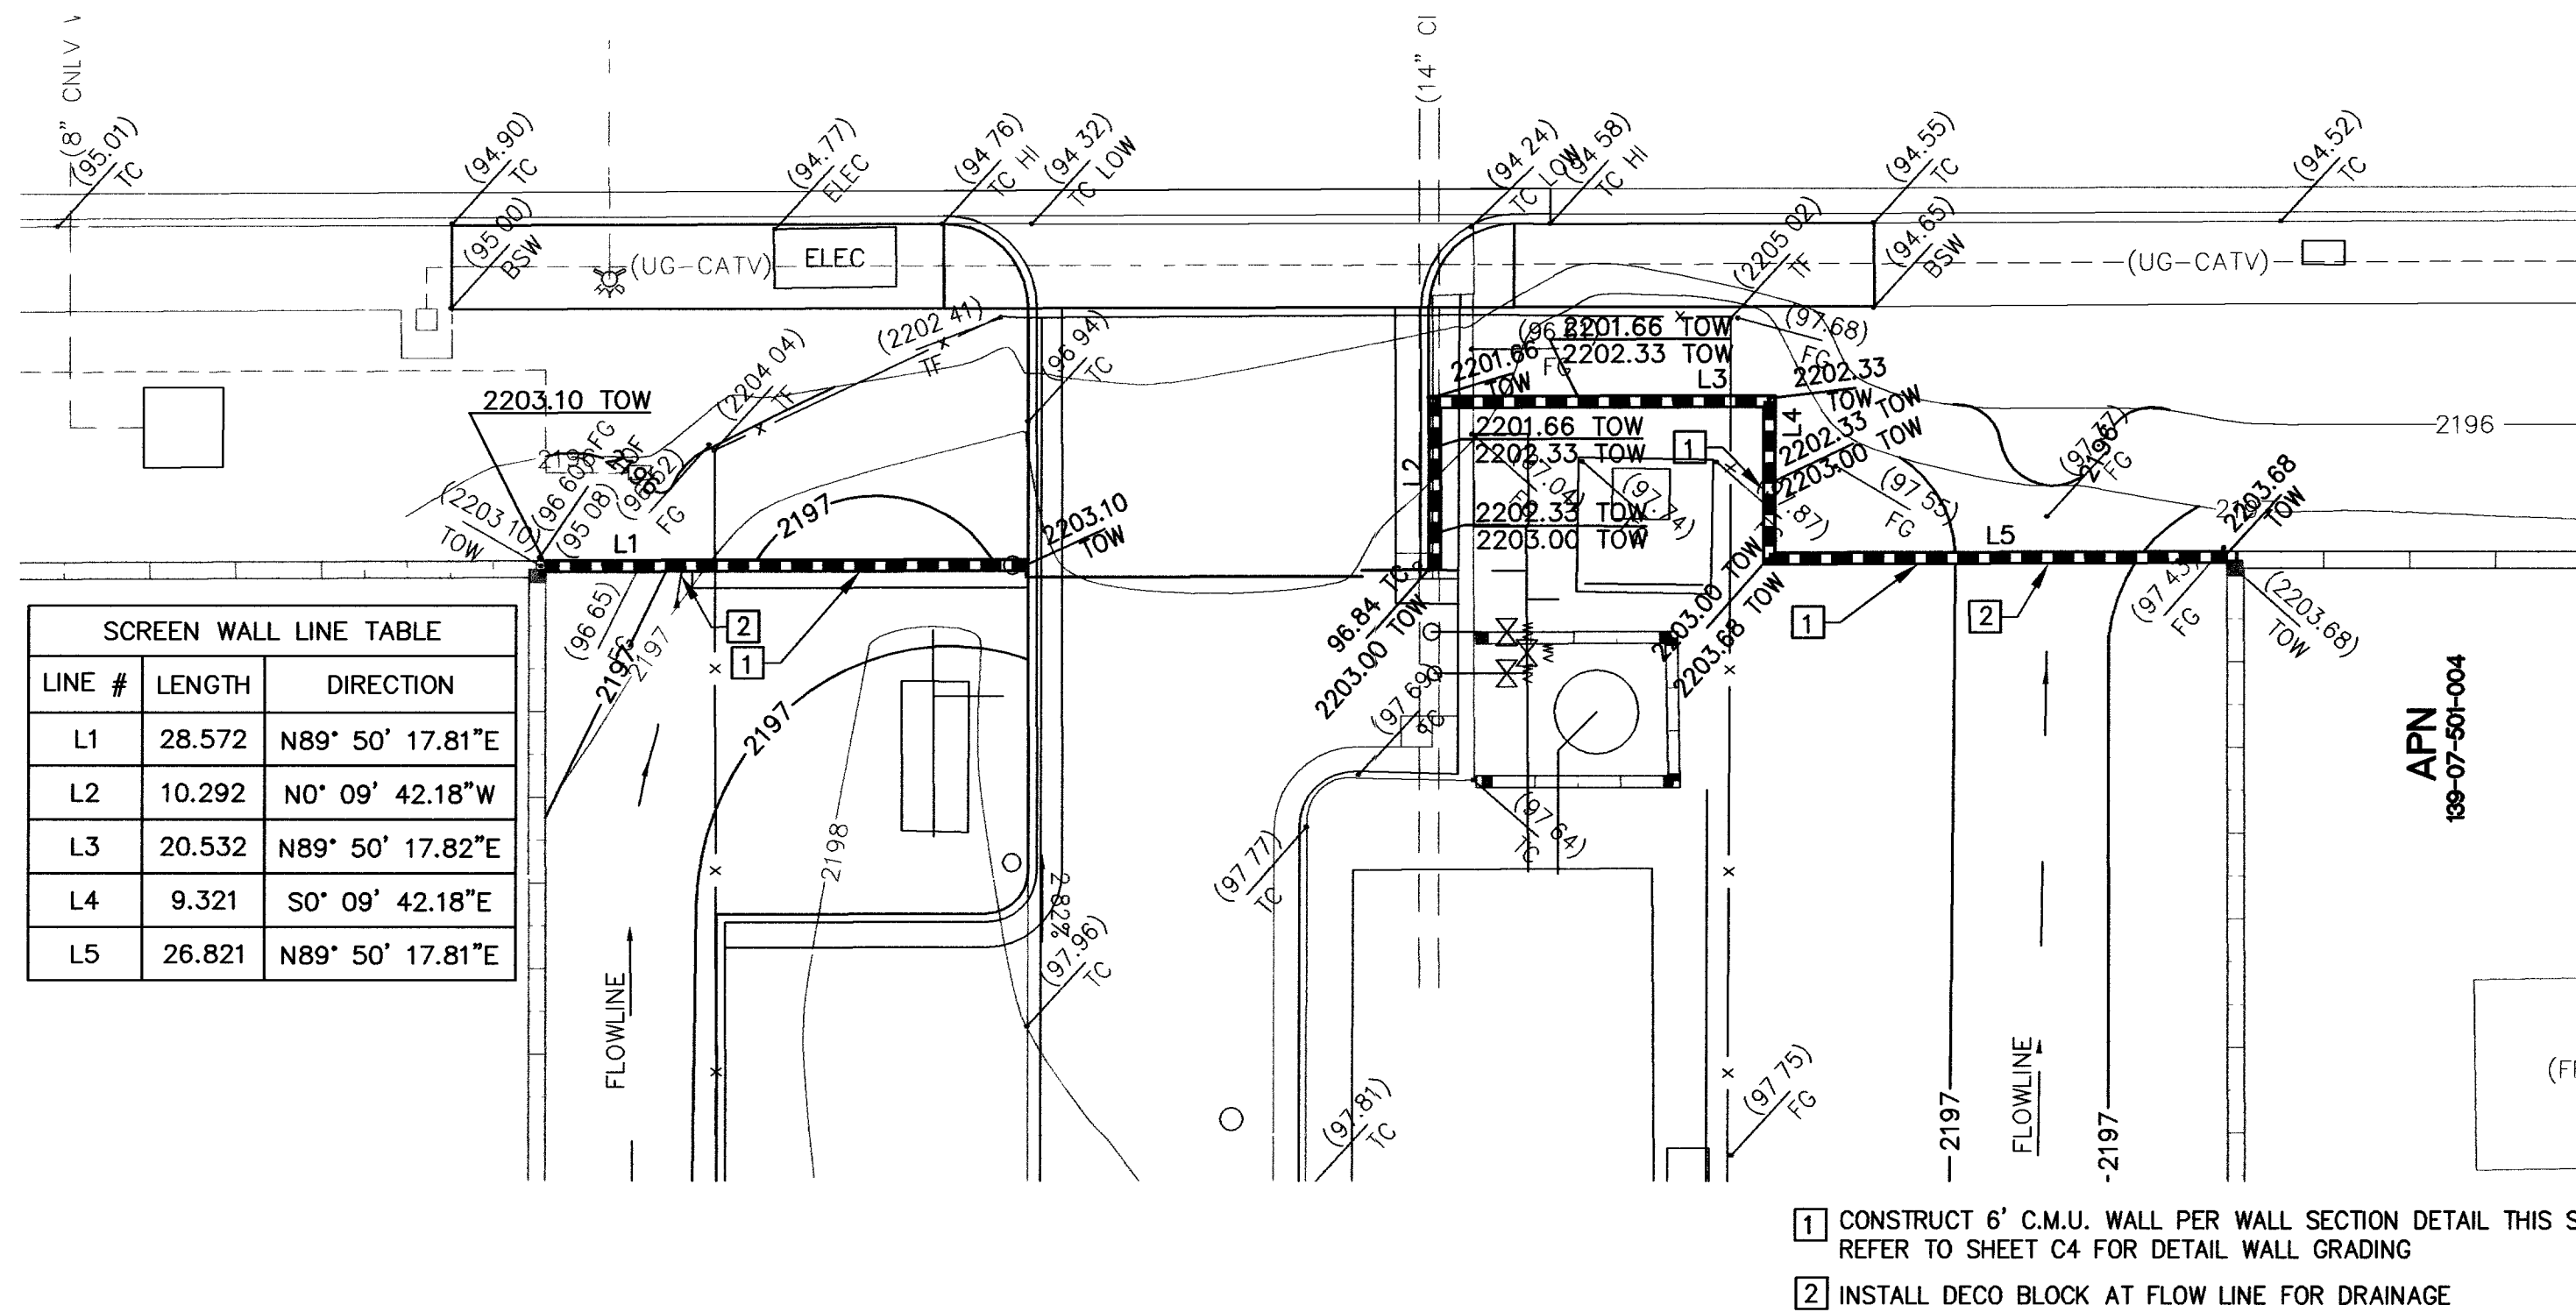

Call before you Dig

1-702-593-6111

1-800-227-2600

NEVADA POWER ENVIRONMENT AND SAFETY SERVICES DEPARTMENT

UNDERGROUND SERVICE (USA)

CITY OF NORTH LAS VEGAS - UTILITIES - UTILITIES TECHNICAL SERVICES

ABBREVIATION, LEGEND AND QUANTITIES

ELSTNER WELL SITE/SILVER MESA WELL SITE

CITY OF NORTH LAS VEGAS

SHEET NO.

C4

SHEET 4 OF 12

CLV DWG. # 107V4690