


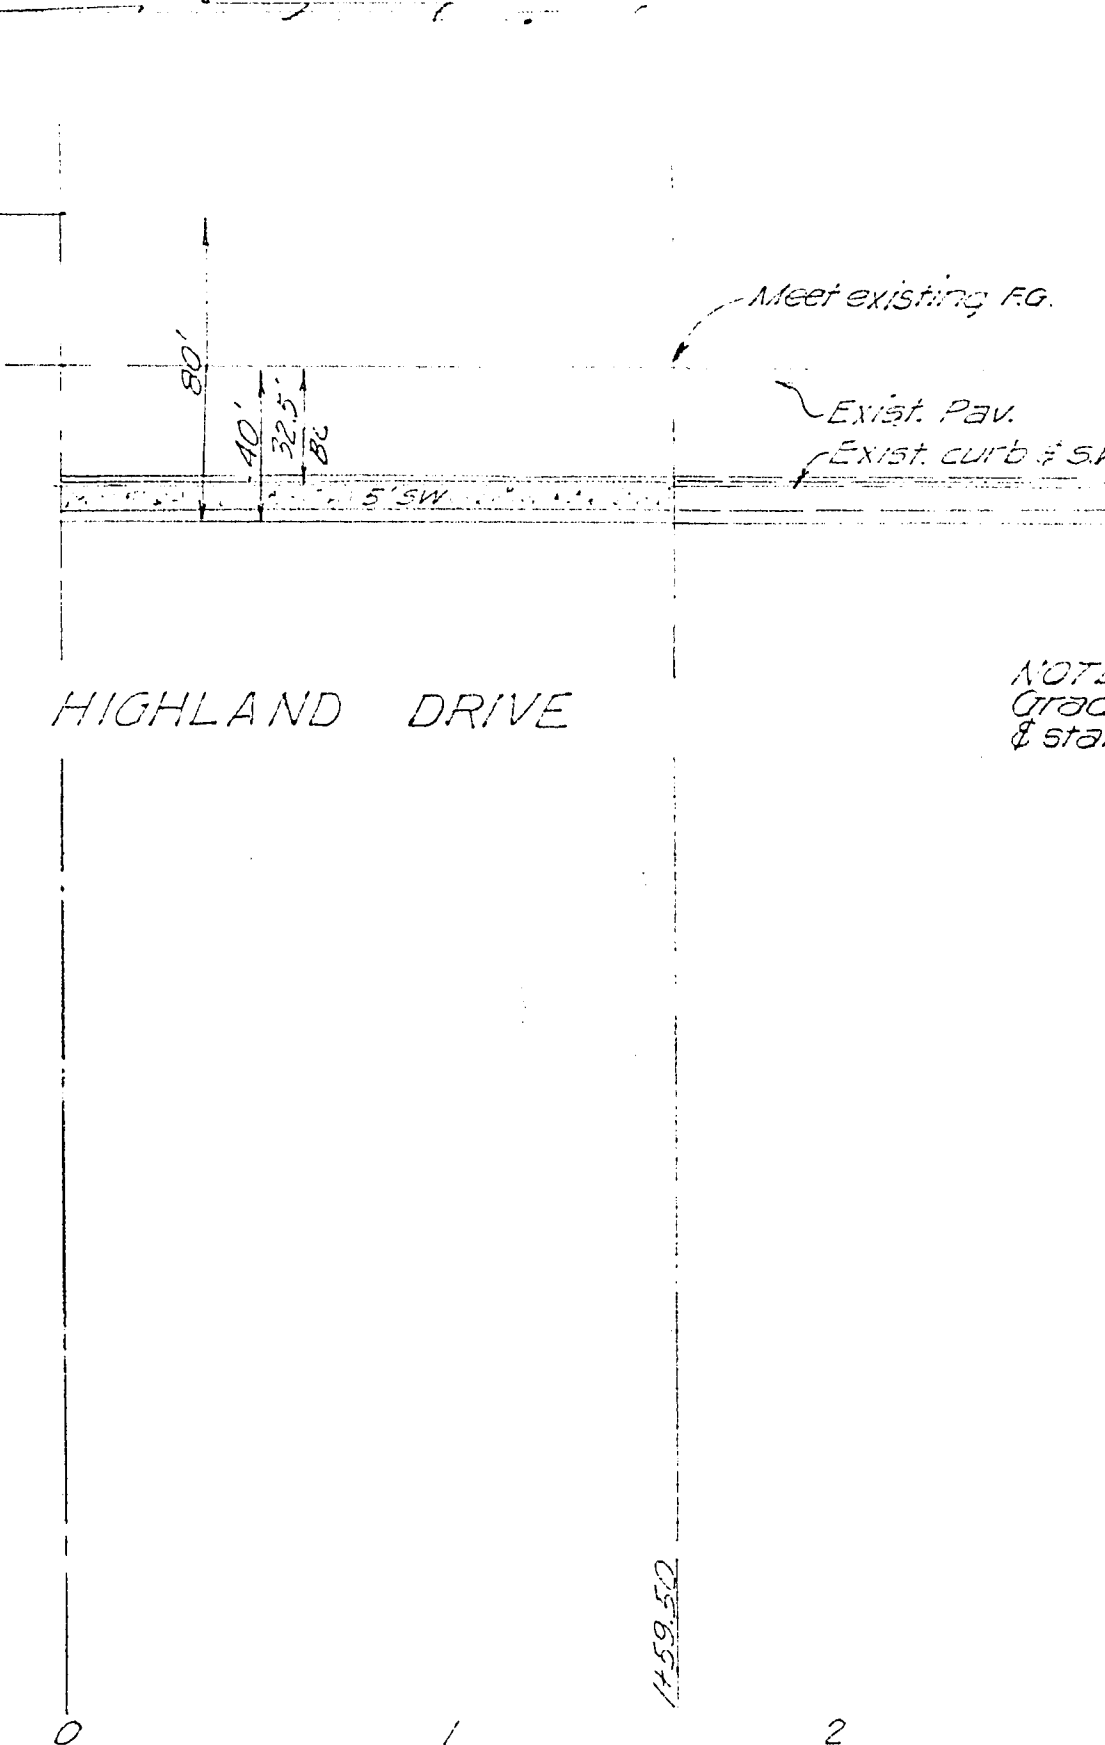
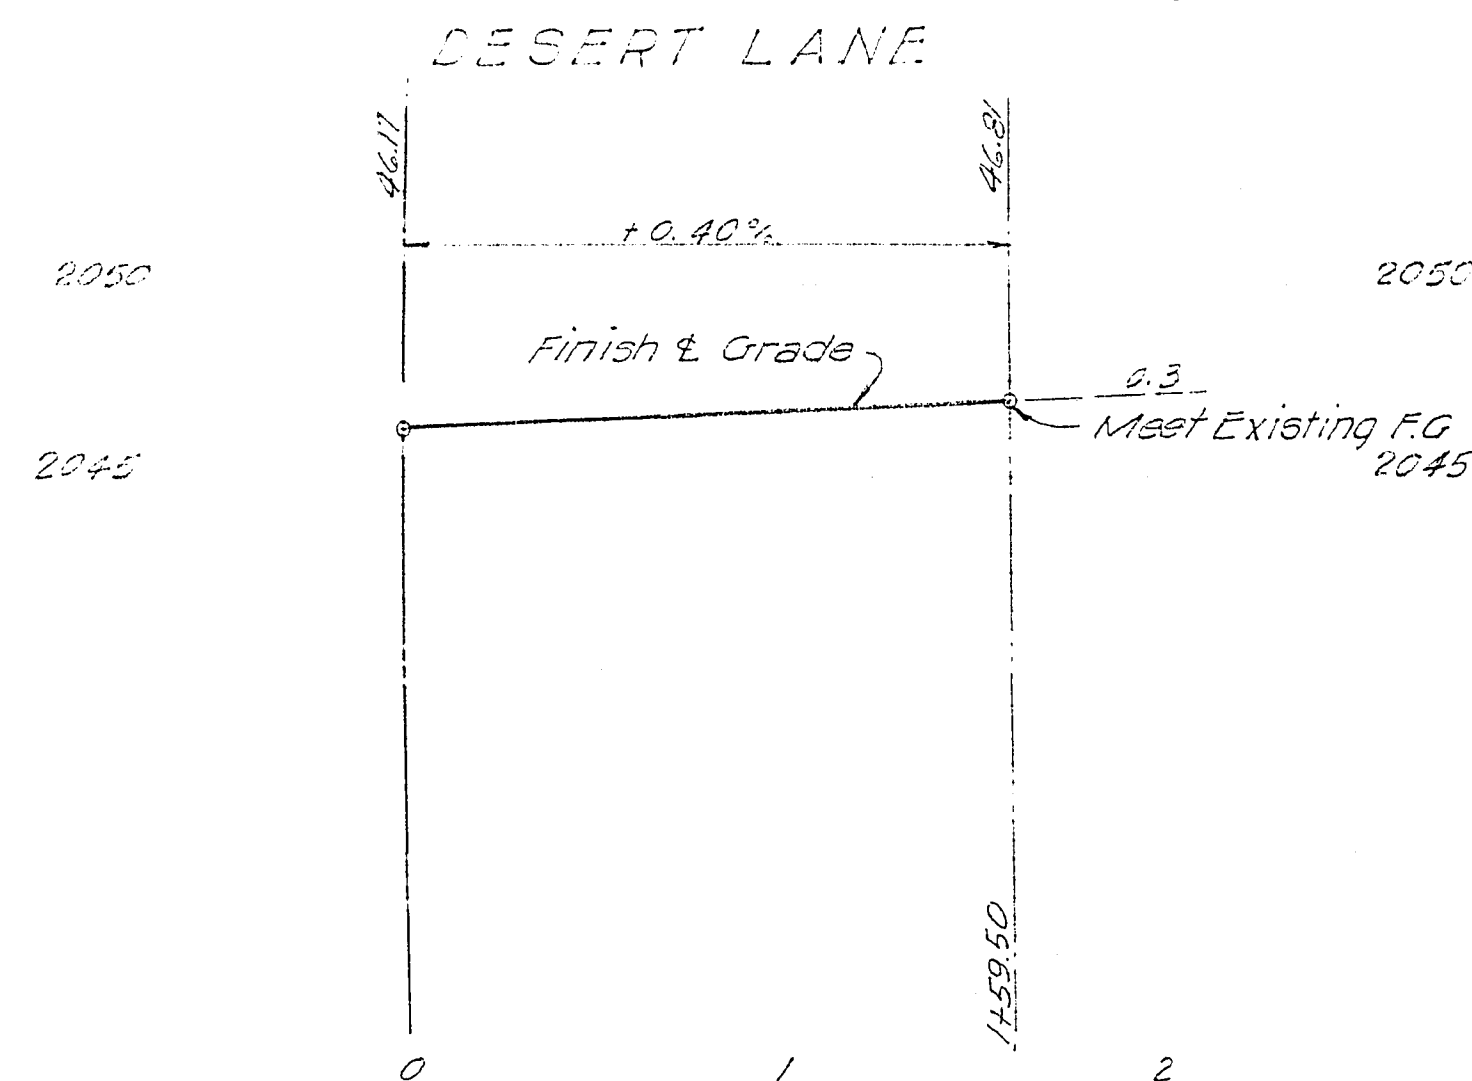
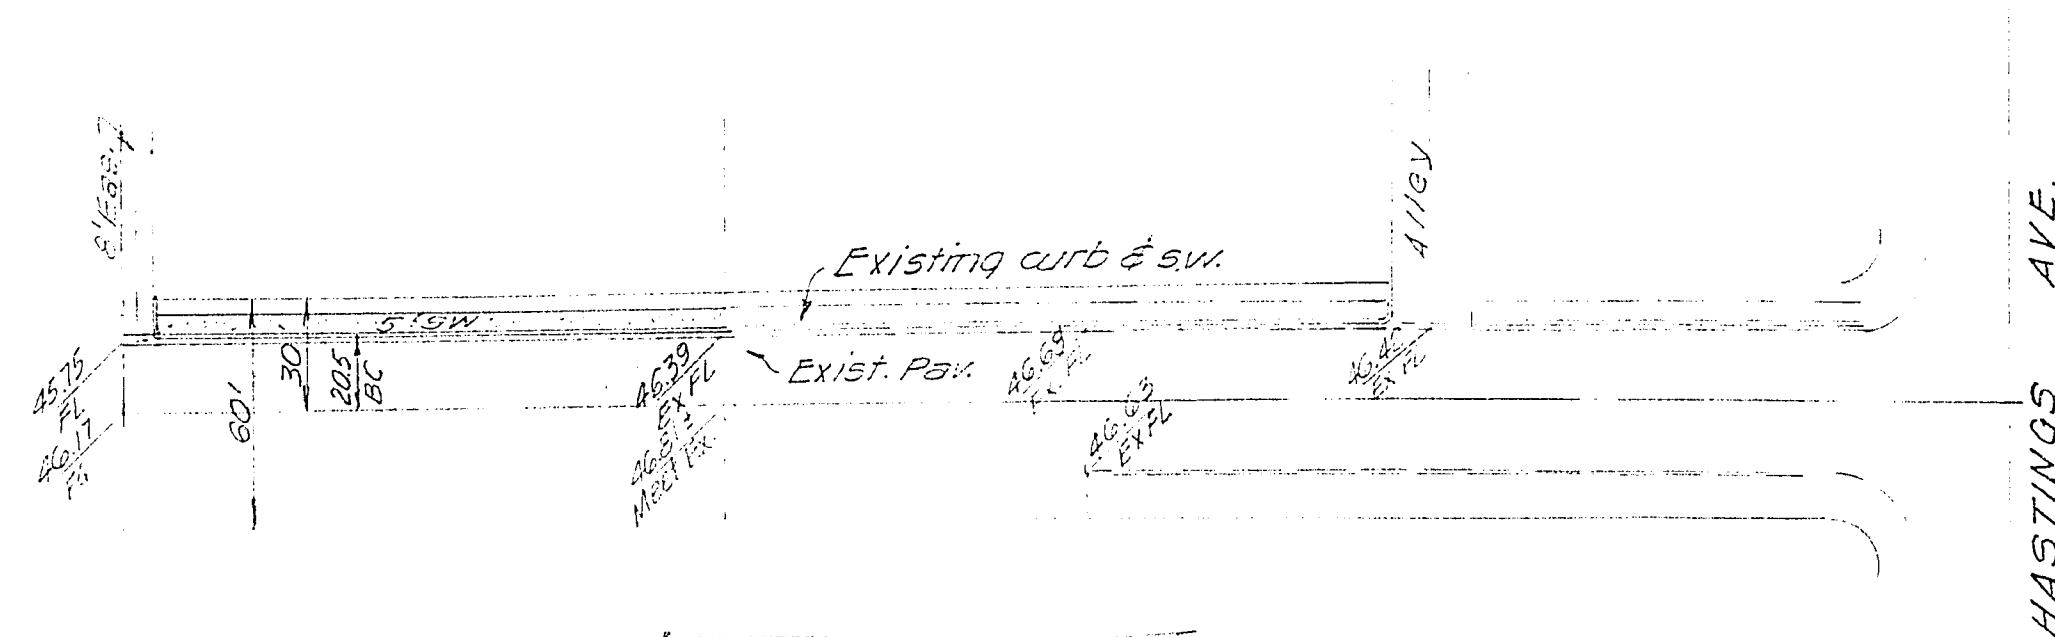
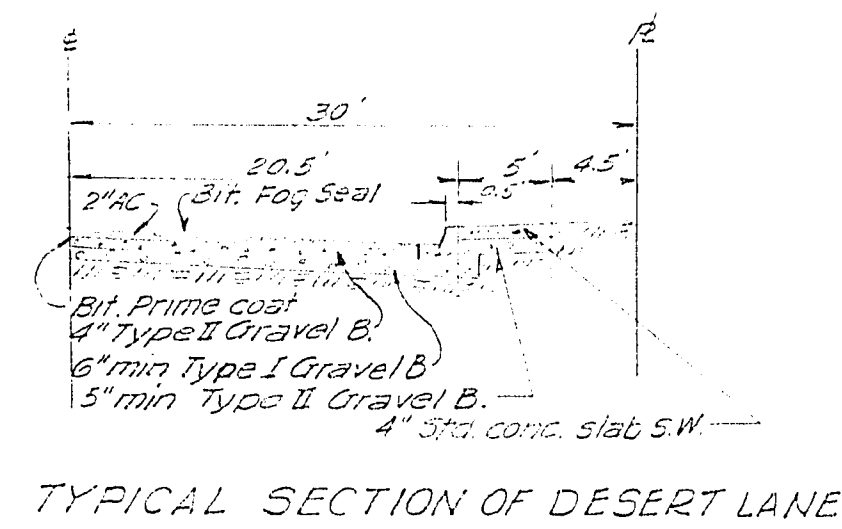


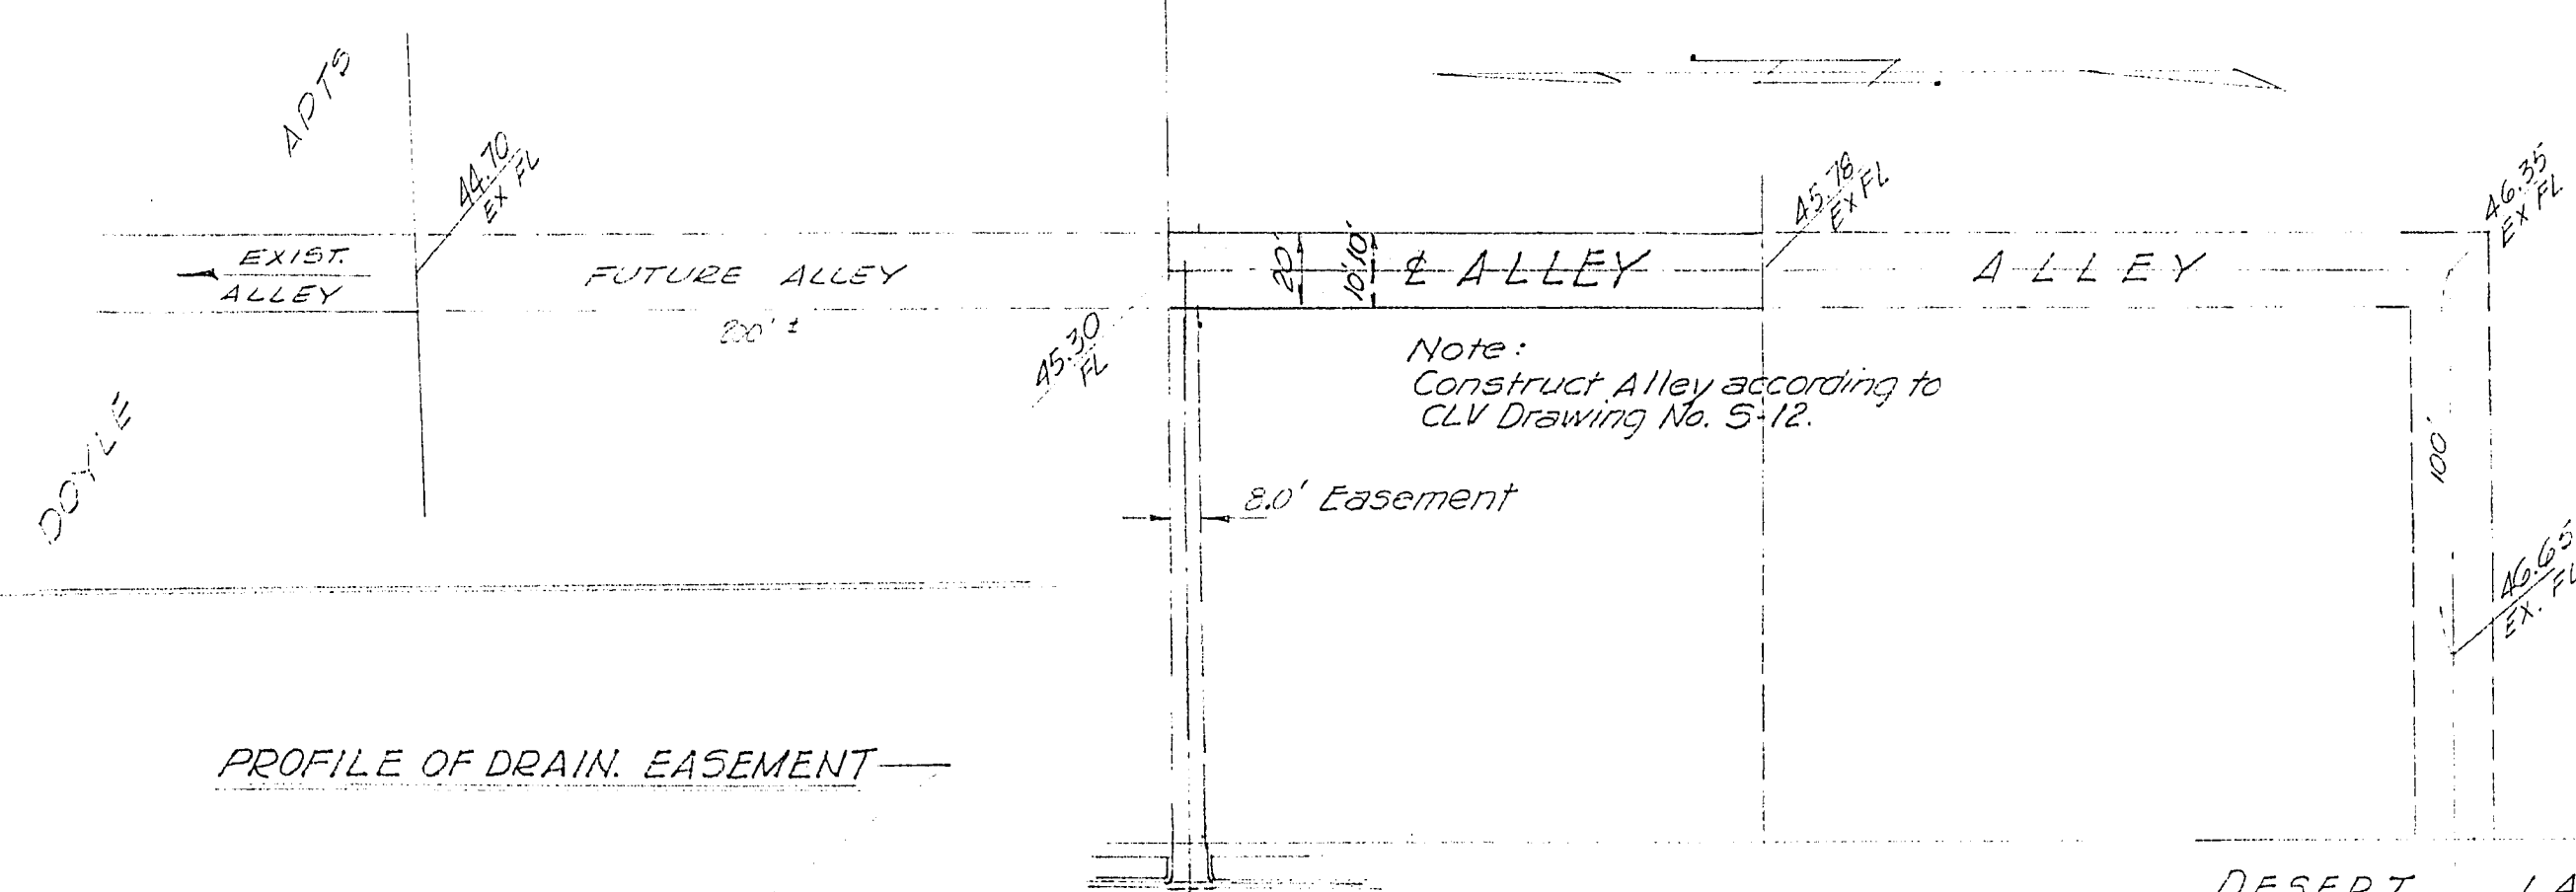

NOTE:
Grades of Highland Dr. to be designed
& staked by City forces.

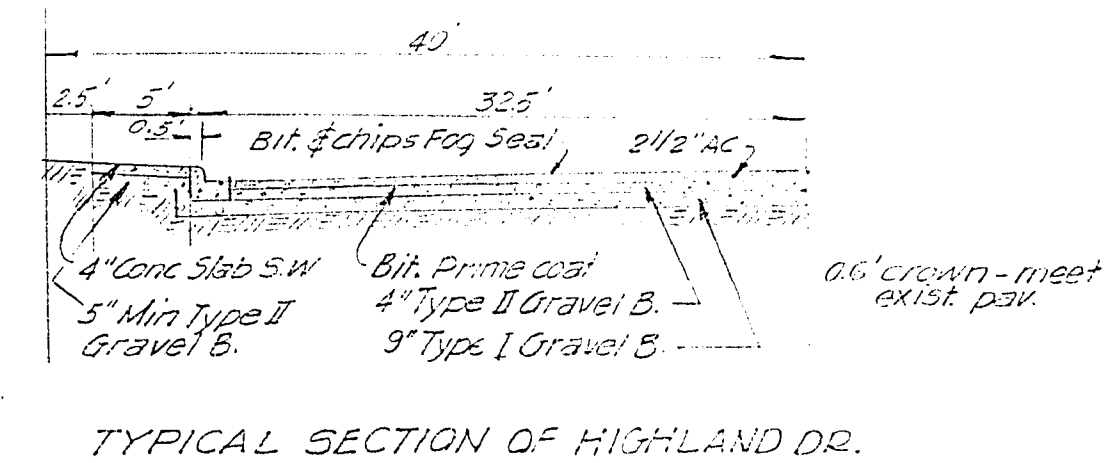

PROFILE OF DRAIN. EASEMENT

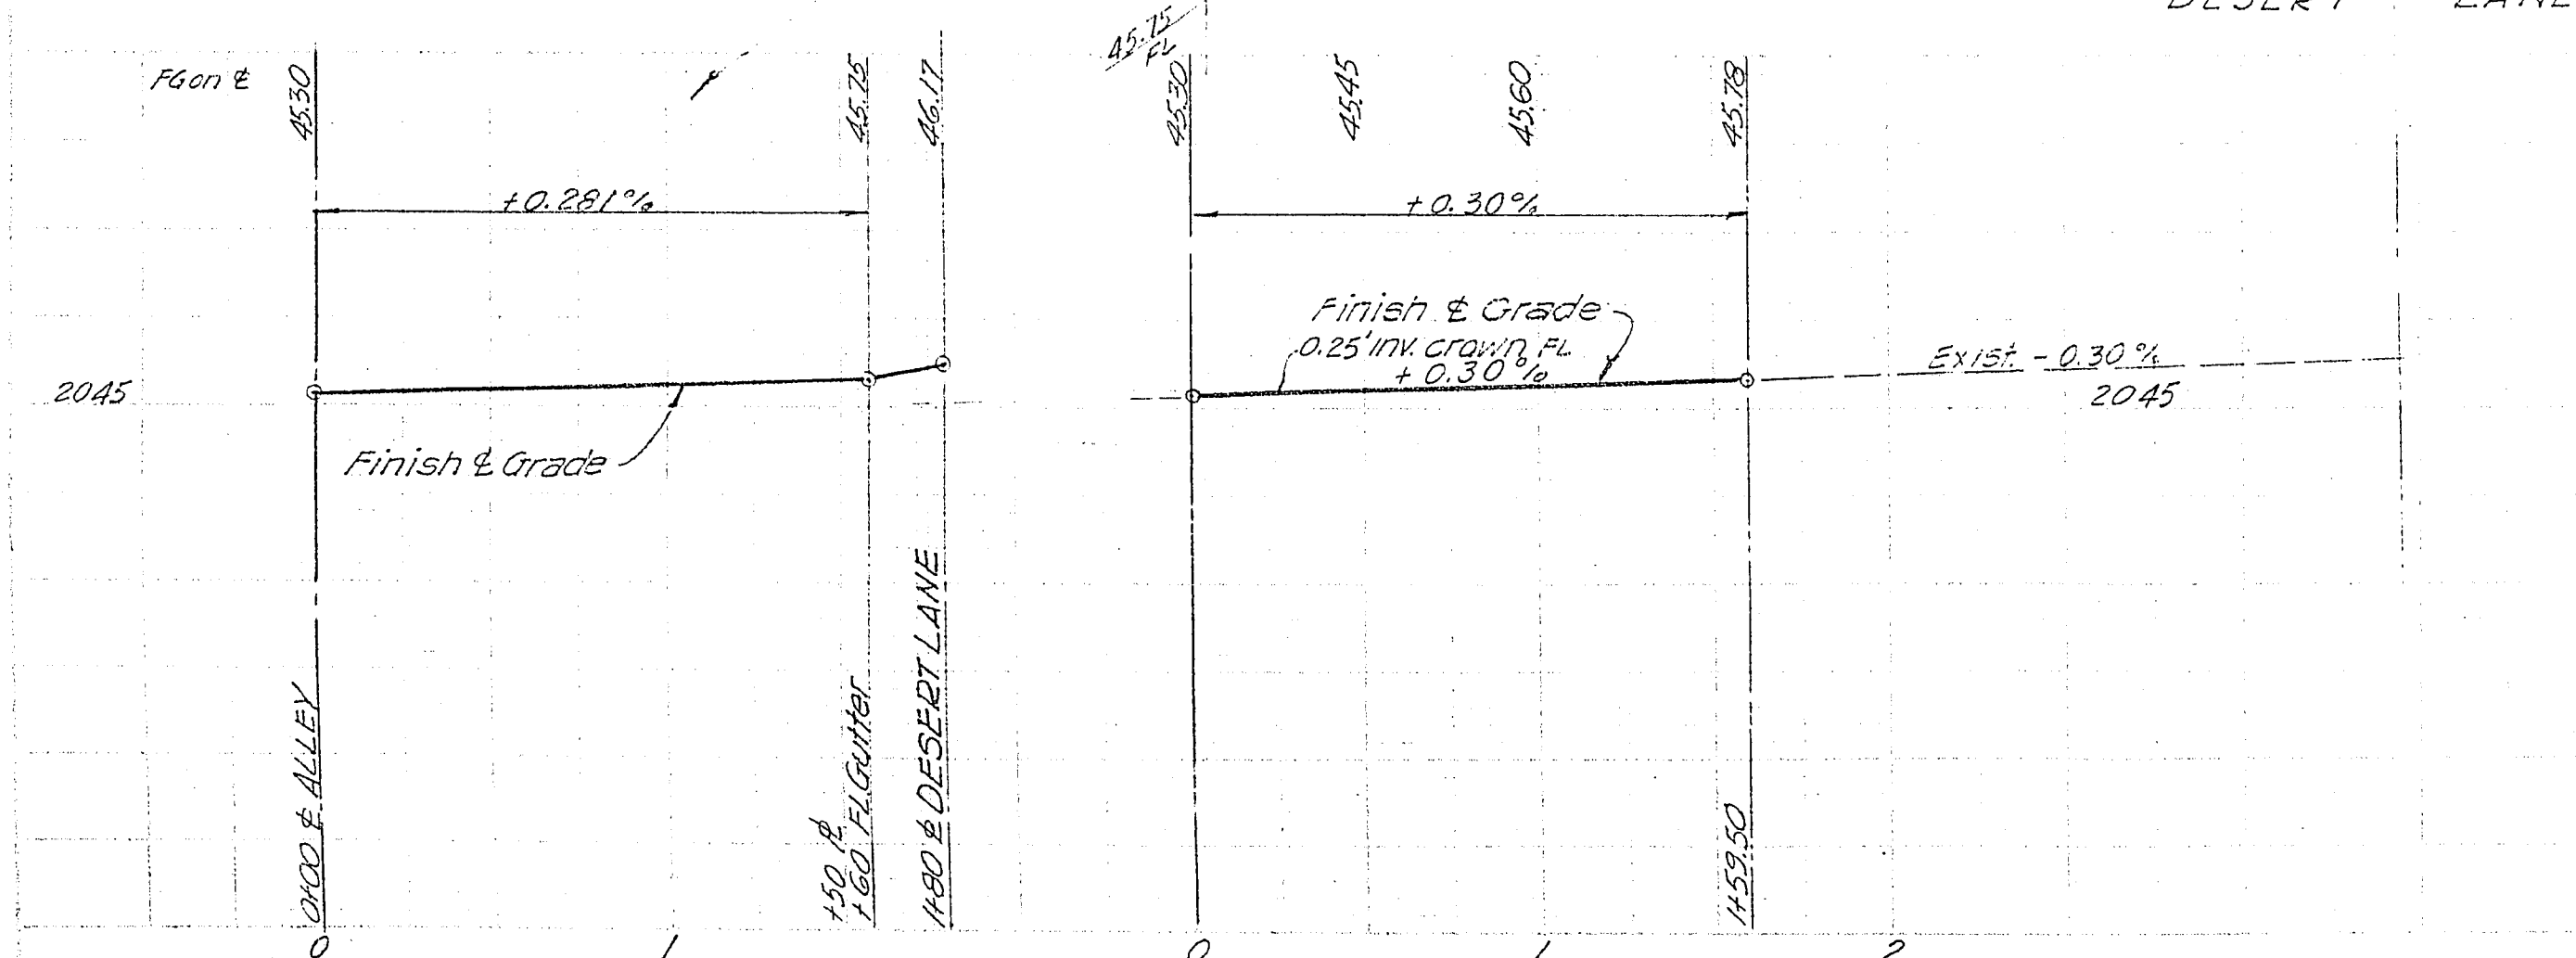

APPROVALS

City Engr. _____ Date _____
Field Engr. _____ Date _____

DESIGNED <i>ee</i>		WESTERN ENGINEERS, INC.		SHEET
DRAWN <i>es</i>		LAS VEGAS, NEVADA		1
CHECKED _____		APPROVED <i>[Signature]</i>		OF 1
		DATE 4-20-66		

107-VH70
3-4-73