

INDIGO ARCHITECTURE, INC.

25145
Project No:

Drawn By: RJB
Date: February 22, 2006
Scale: No Scale
Sheet No:

L5.01
101114154

REVISIONS:

5900 S. Rainbow Blvd., Suite 100
Las Vegas, Nevada 89118
Phone: (702) 456-1771
Fax: (702) 456-1773
CONSULTANT:

PROJECT NAME:
Durango & Centennial Center
El Capitan way (Durango) at Centennial Parkway







SHEET TITLE:
Irrigation Details

INDIGO ARCHITECTURE, INC.

25145
Project No:

Drawn By: RJB
Date: February 22, 2006
Scale: No Scale
Sheet No:

L5.01
101114154

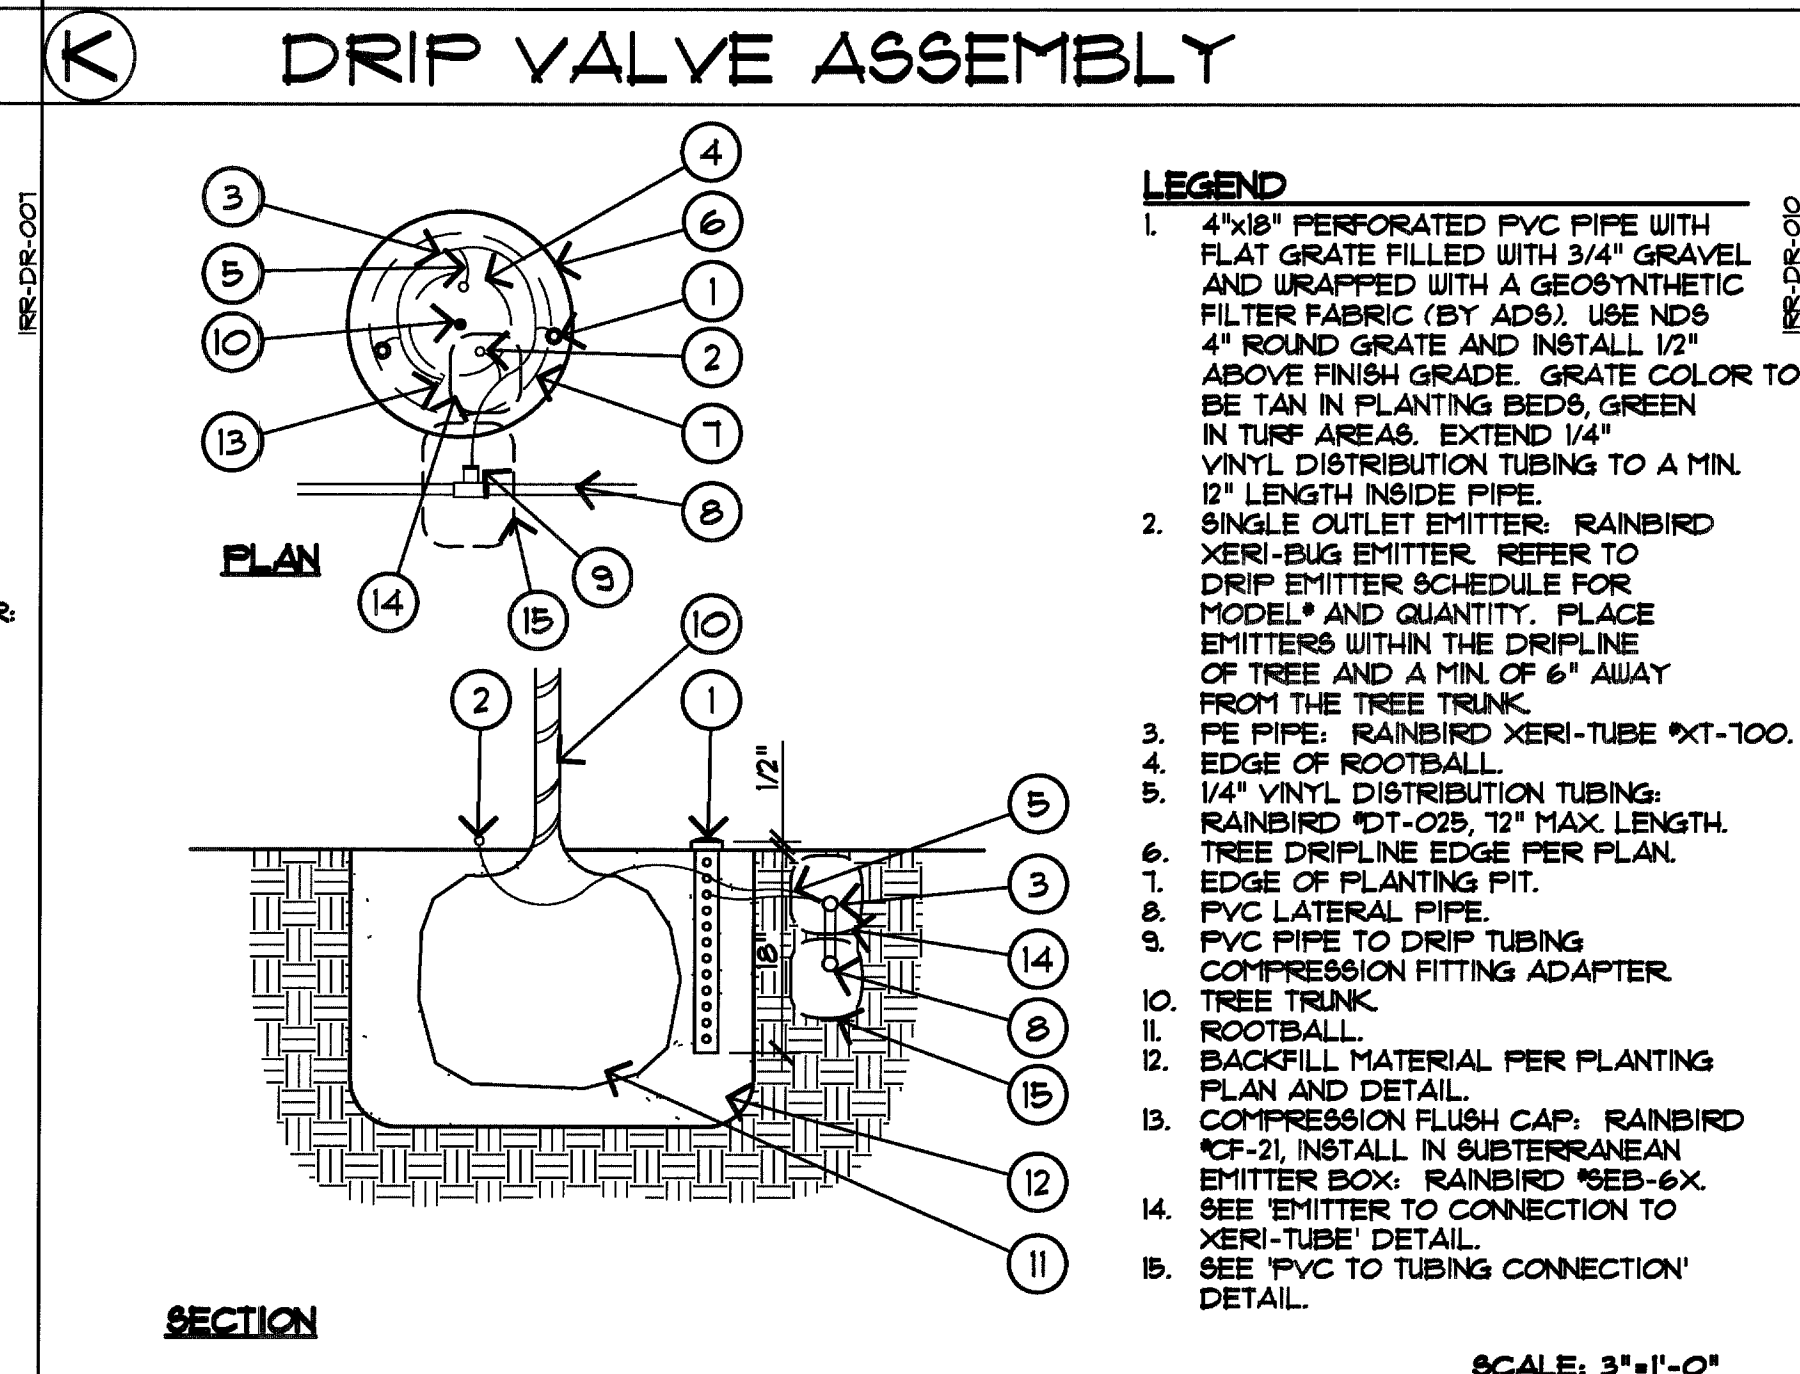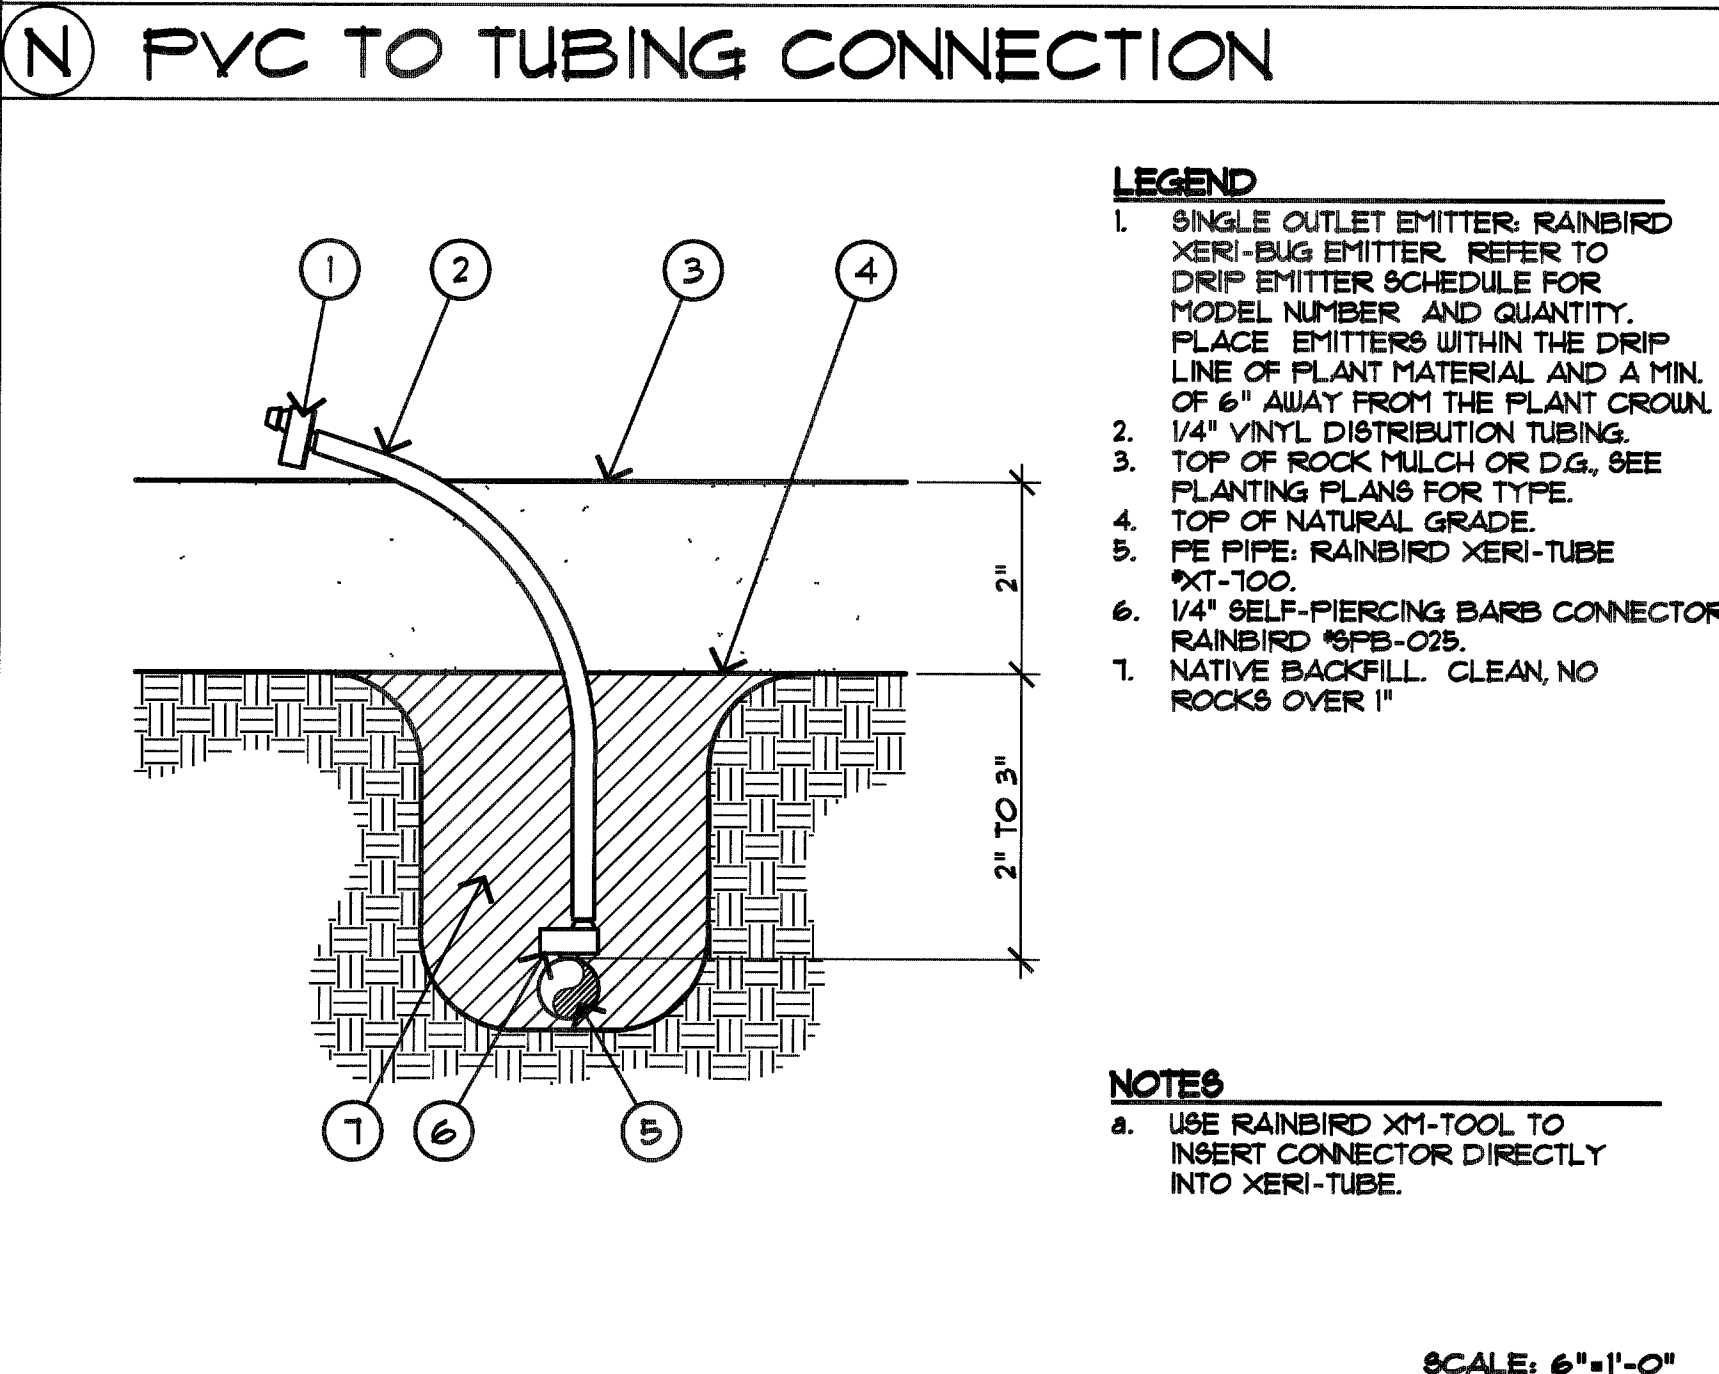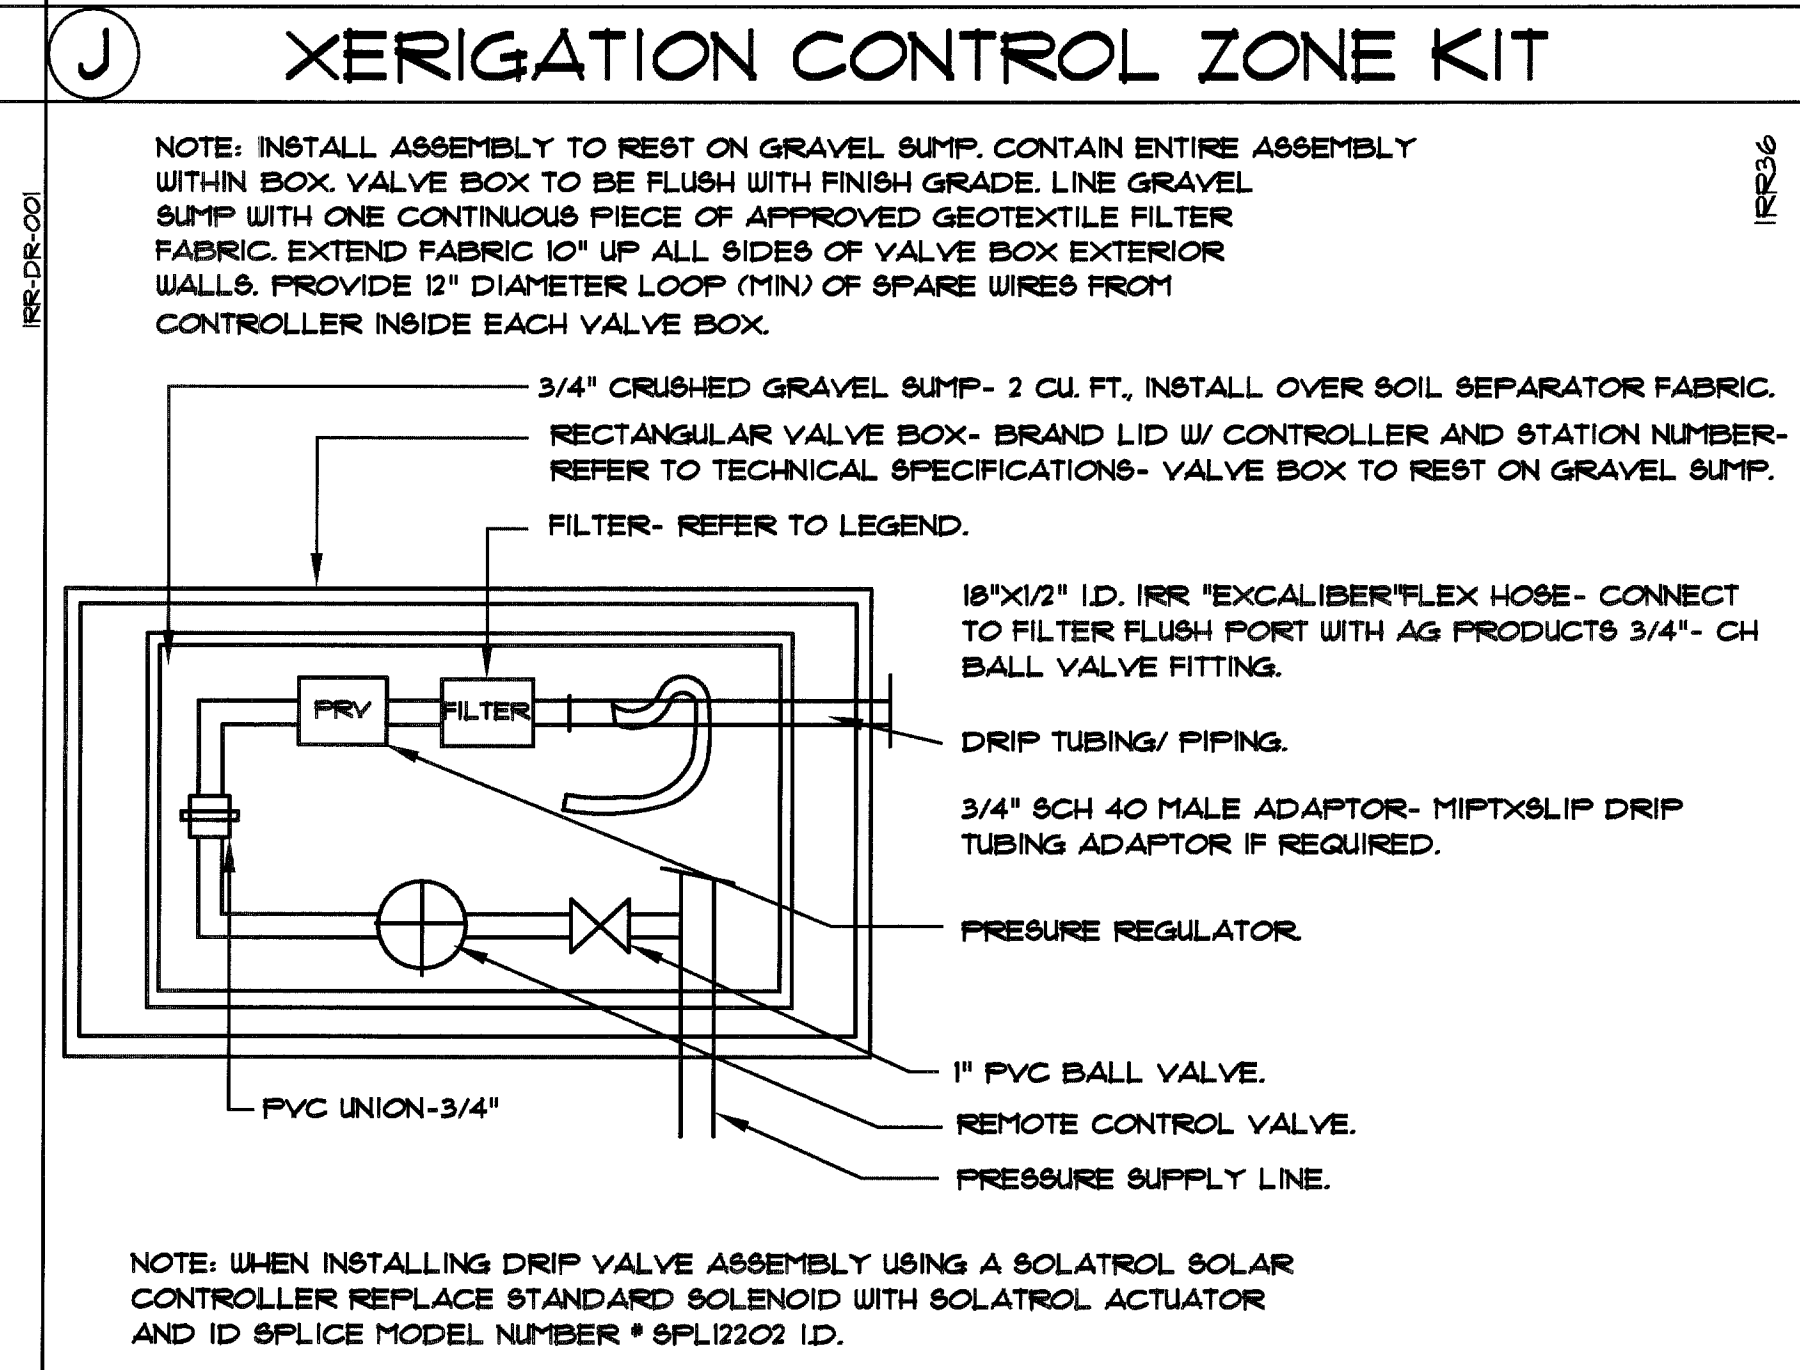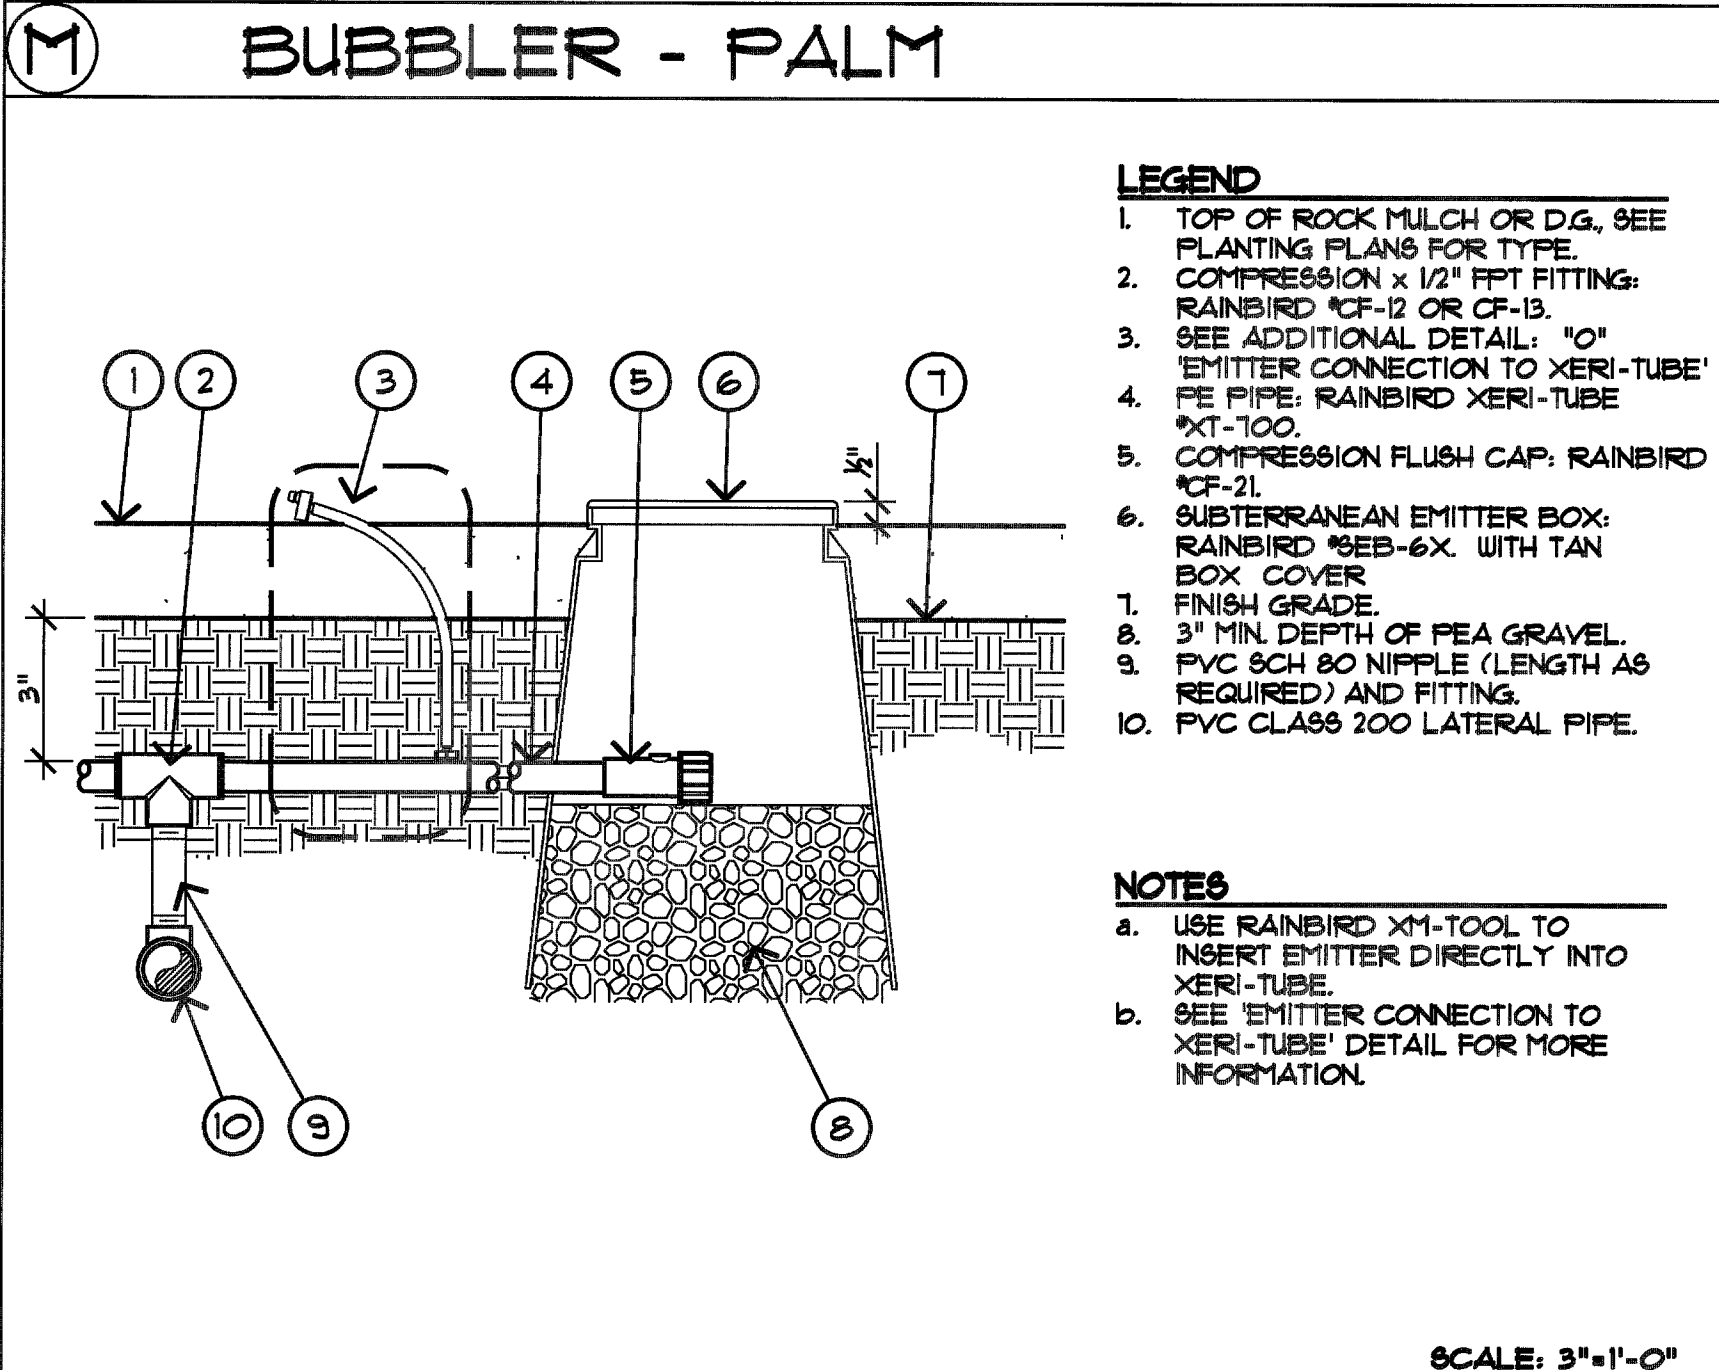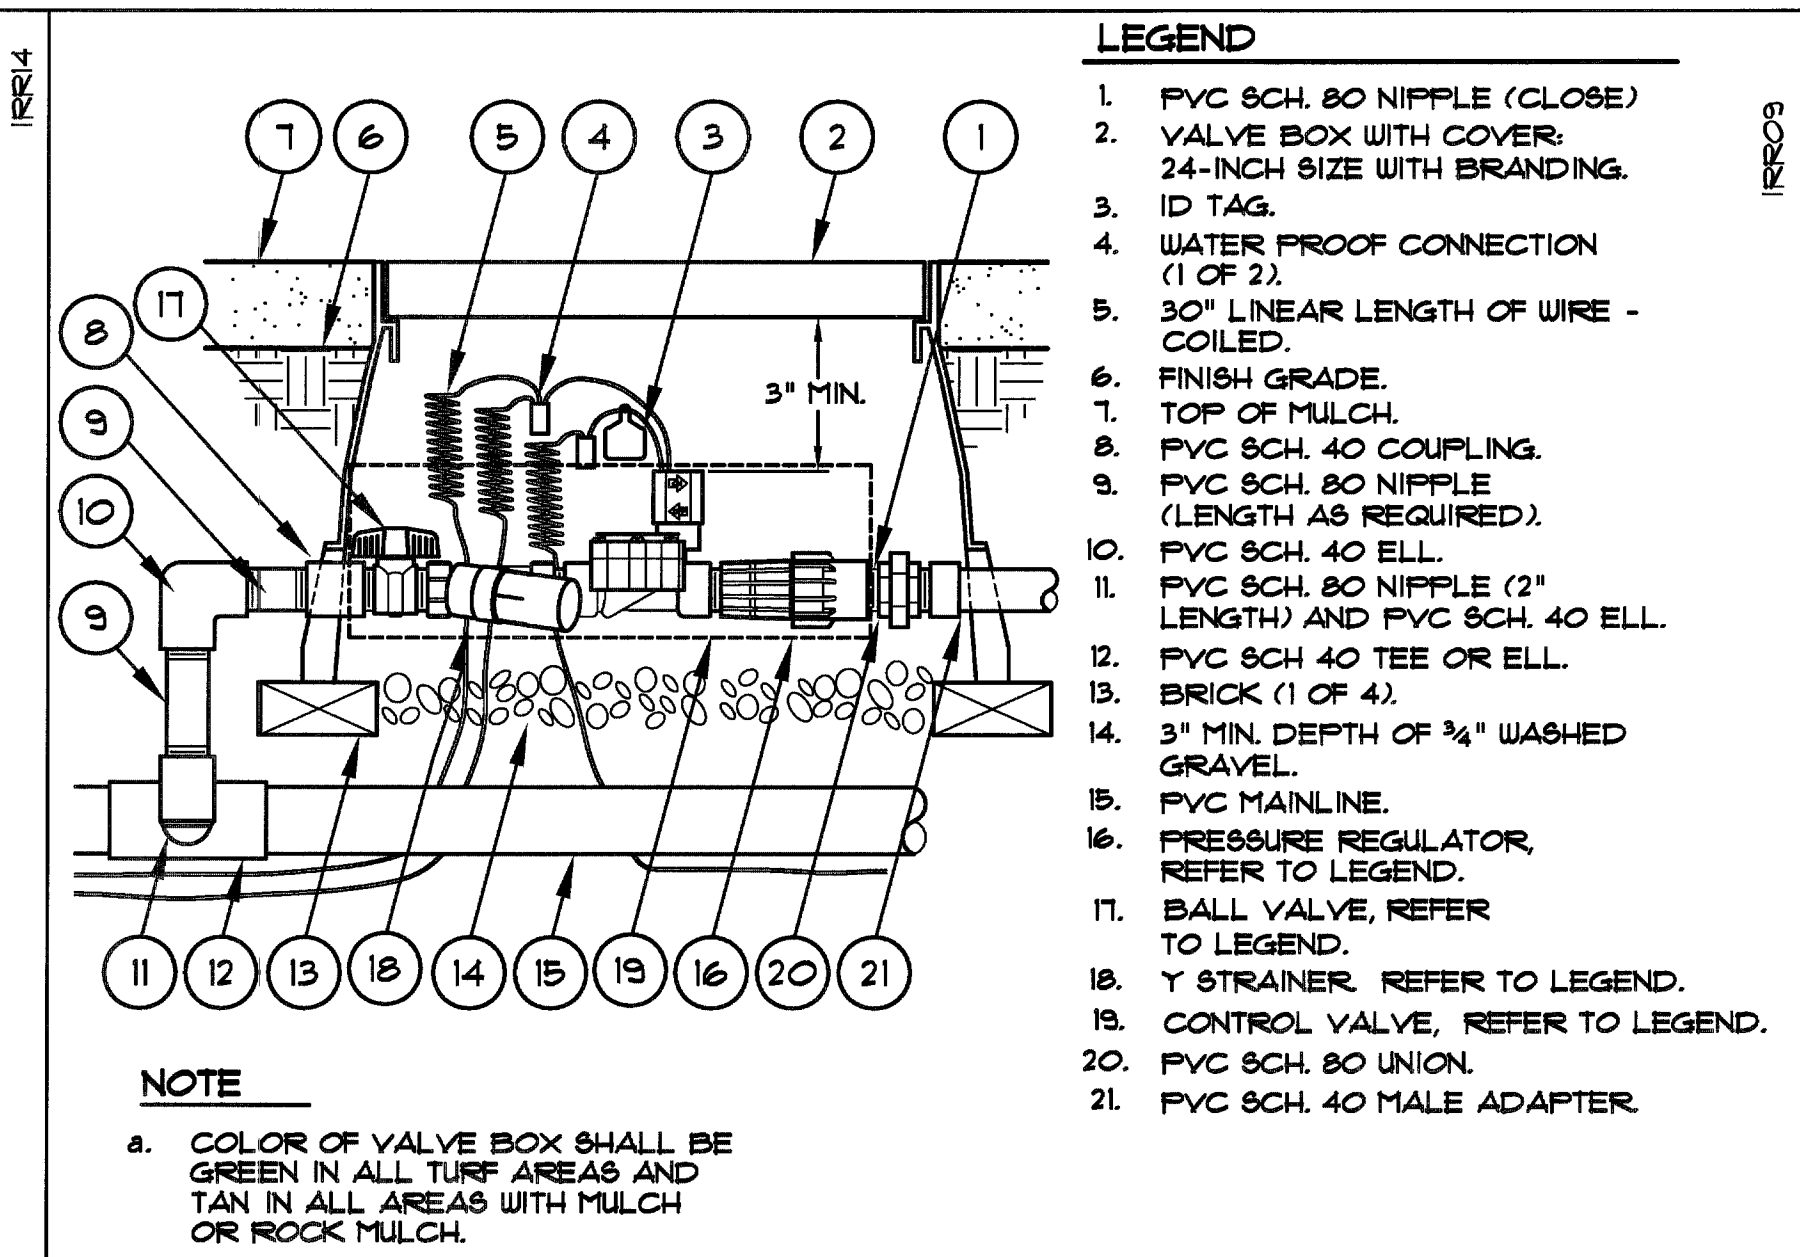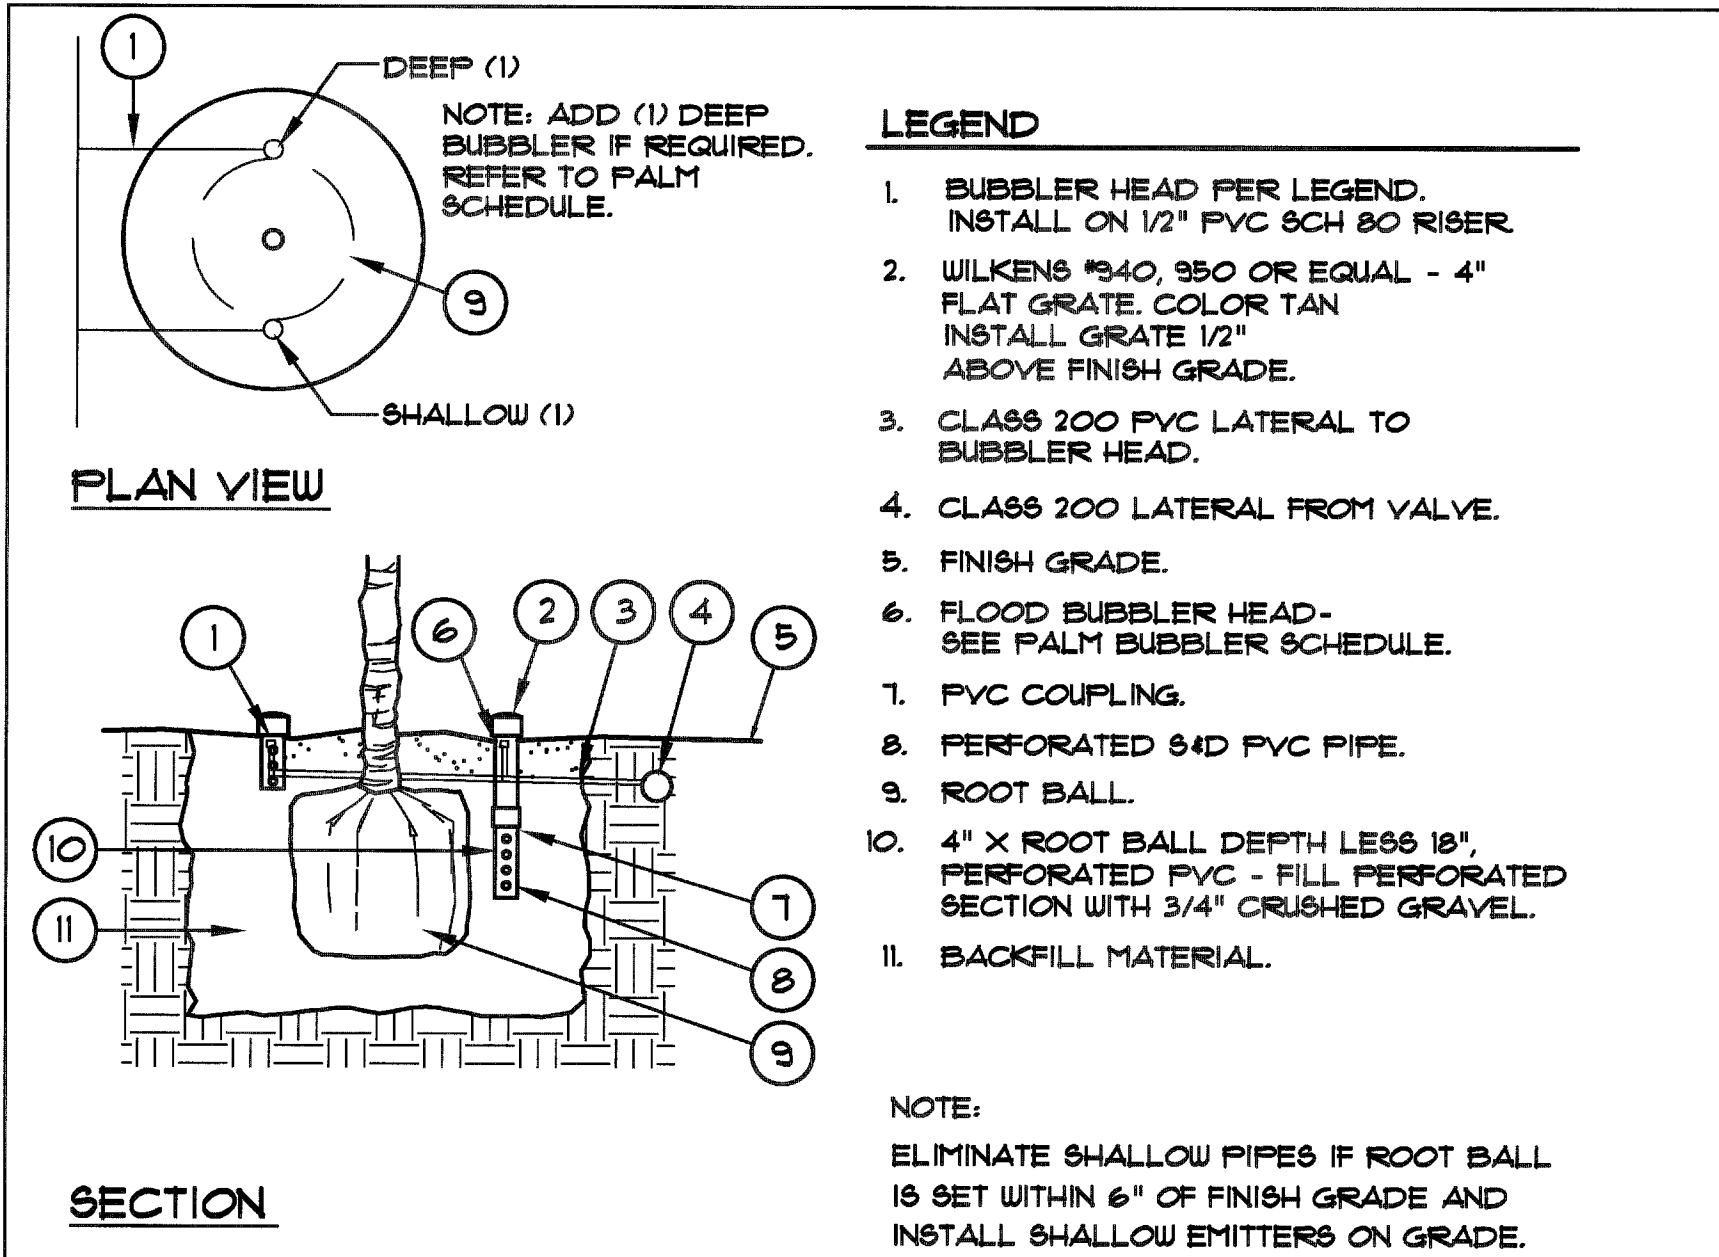

O EMITTER CONNECTION TO XERI-TUBE

L DRIP EMITTER FOR TREE