




D GROUND COVER SPACING

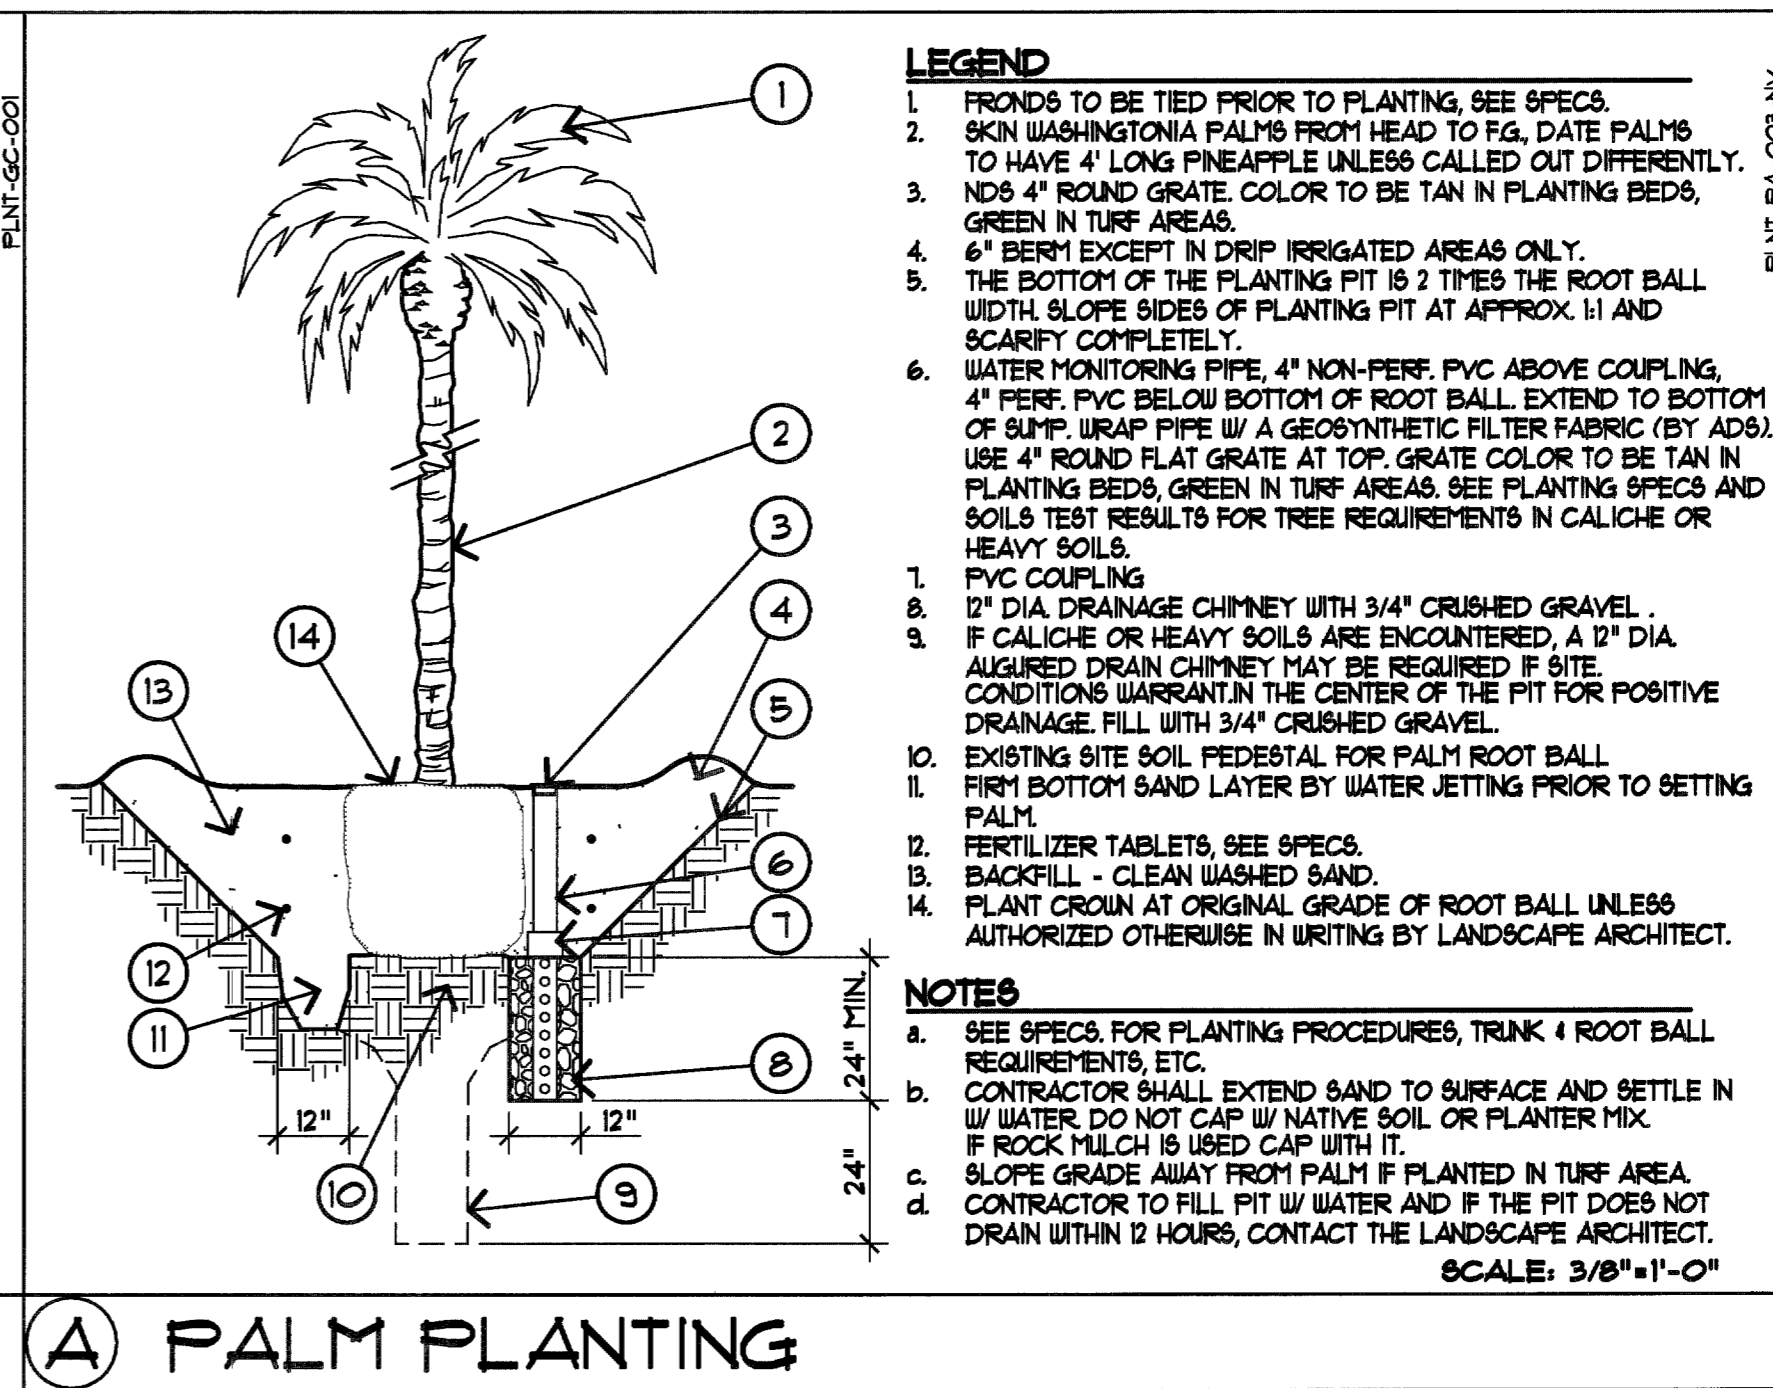


A PALM PLANTING

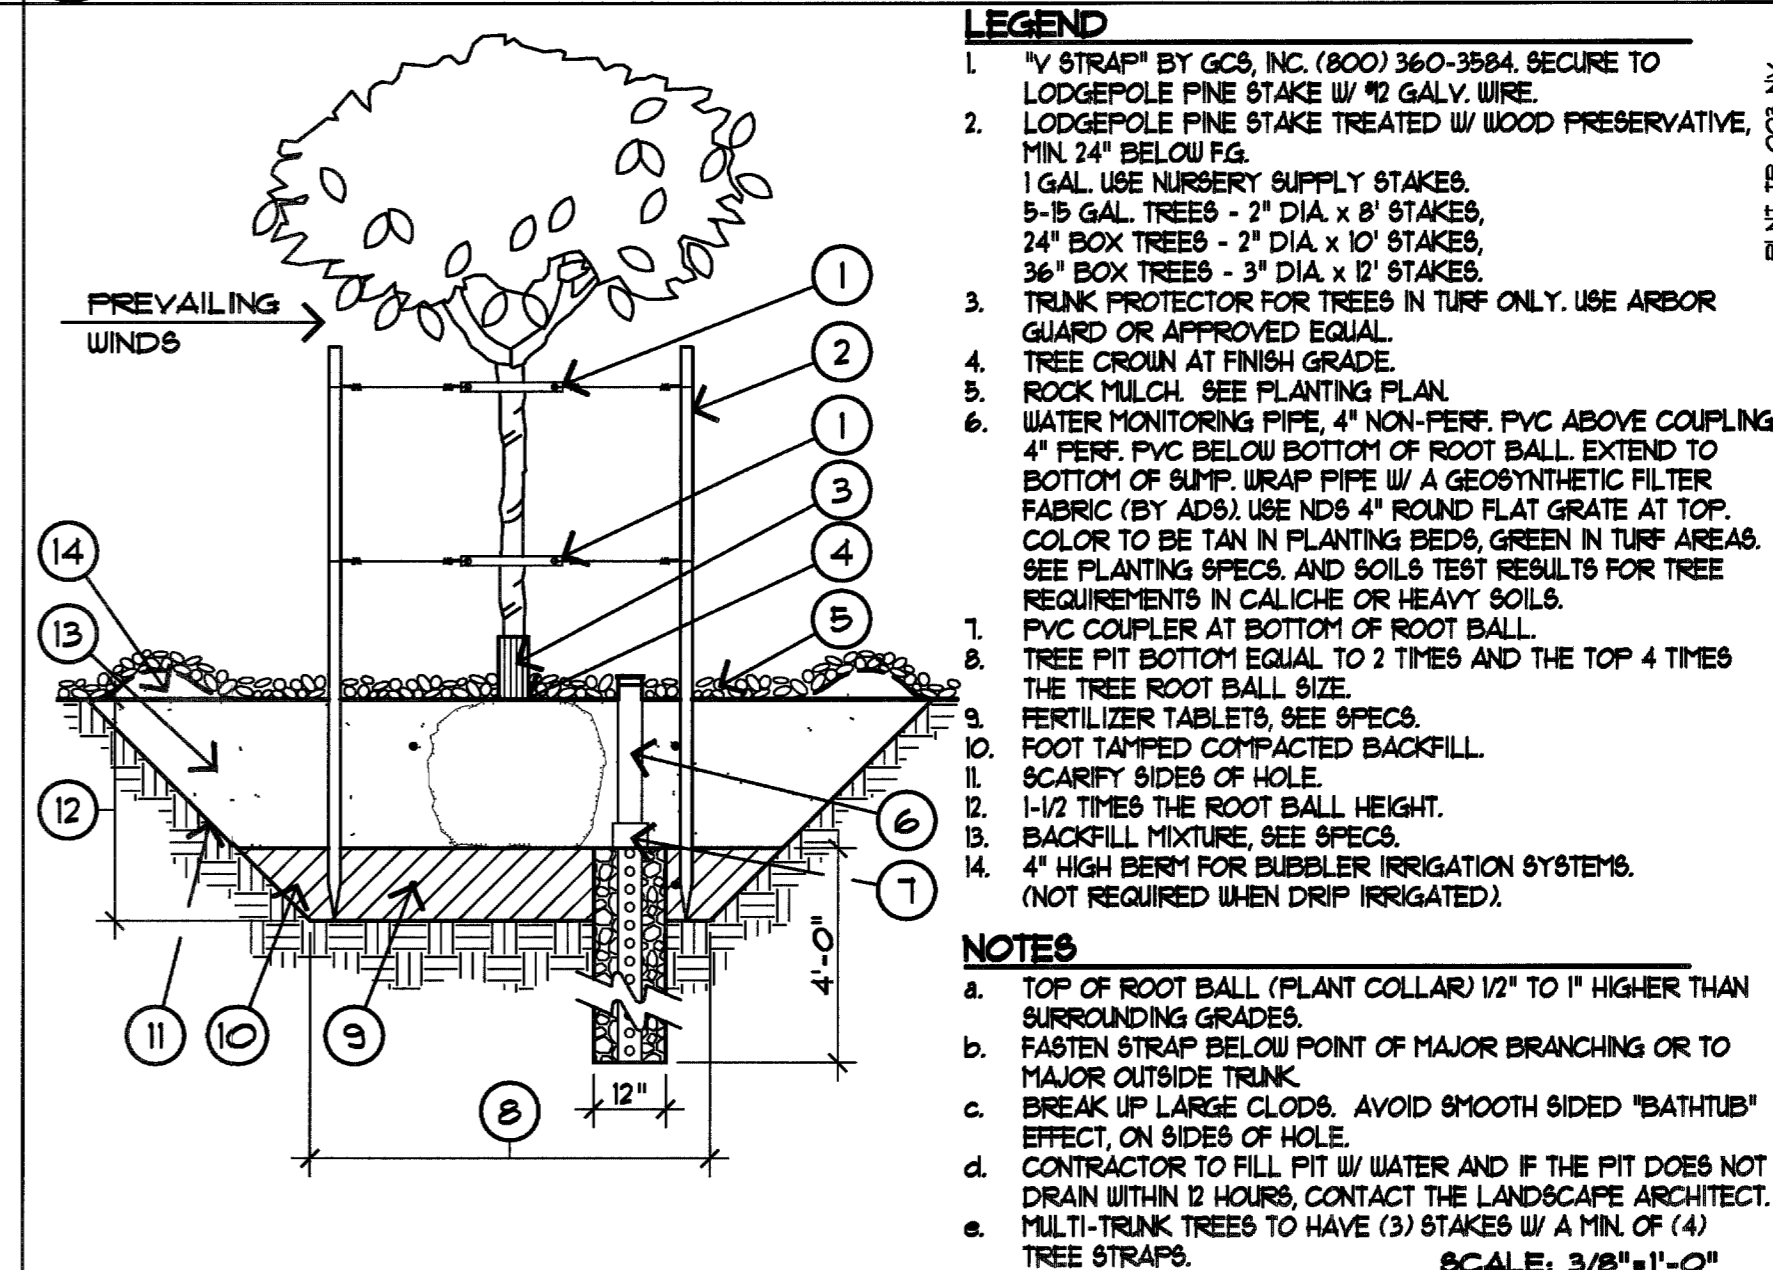

B TREE PLANTING & DOUBLE STAKING

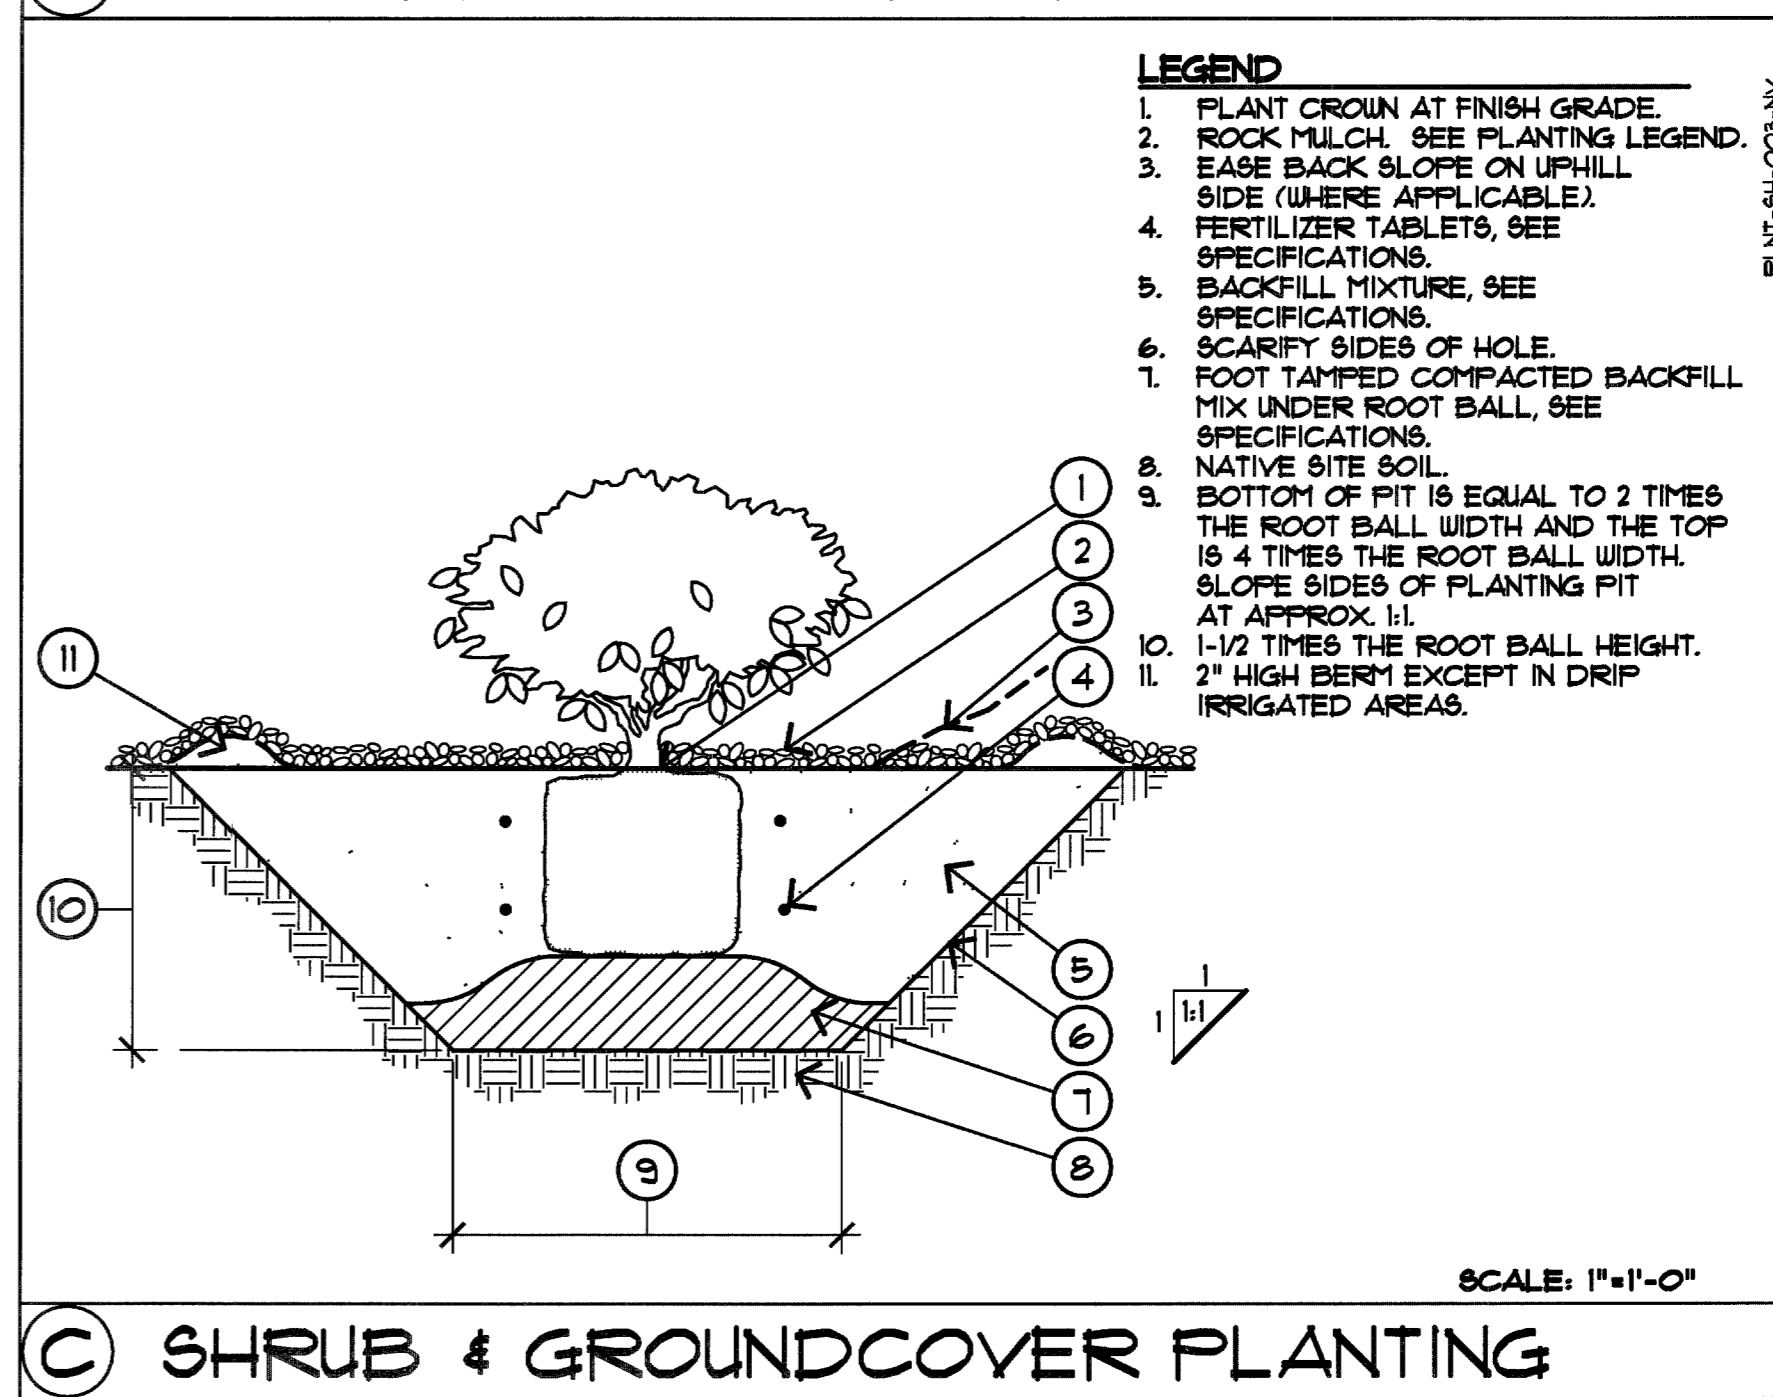

C SHRUB & GROUND COVER PLANTING

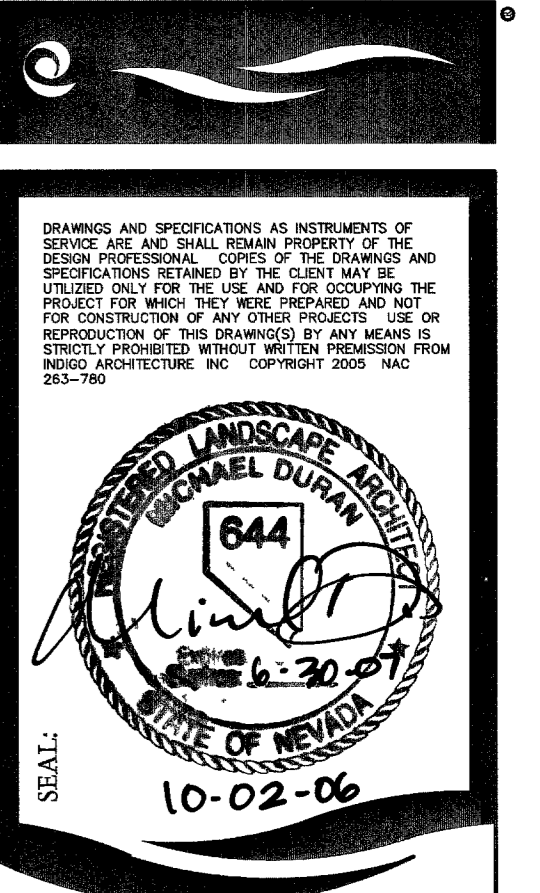

R.P.A. LANDSCAPE ARCHITECTURE PLANNING

27127 CARRIZO AVENUE, SUITE 1005
 SAN JUAN CAPISTRANO, CA 92675
 SAN JUAN CAPISTRANO, CA 92675
 CA LICENSE #S 1381-2041

10102 SOUTH AVENUE, SUITE 200
 HENDERSON, NV 89002
 702-462-0000
 NV LICENSE # 1118 (2/97)
 Registered Professional Landscape Architect

Durango & Centennial Center
 El Capitan way (Durango) at Centennial Parkway

PROJECT NAME: Durango & Centennial Center
 SHEET TITLE: Planting Details

REVISIONS	DATE	BY

Drawn By: CEH
 Date: February 22, 2006
 Scale: No Scale
 Sheet No: L7.00
 10N 4754