


- CONSTRUCTION NOTES:**
- SUGGESTED GAS LINE LOCATIONS ARE TO CLEAR SUBSTRUCTURES, LOCATE IN THE FIELD.
 - ALL PIPELINE CONSTRUCTION WITHIN RIGHT-OF WAY WILL CONFORM TO APPLICABLE JURISDICTIONAL SPECIFICATIONS.
 - DO NOT SCALE THIS DRAWING.
 - SERVICE(S) TO BE 2" PE UNLESS OTHERWISE NOTED.
 - GAS MAINS SHALL BE PURGED PER OPERATIONS MANUAL.
 - ALL MAIN TIE-INS REQUIRING TEES ARE TO BE FULL FLOW TEES UNLESS OTHERWISE STATED.
 - DEER SPRINGS IS PAVED, COMPLY WITH RTC STD. 501, 500AT, 503A. DECATUR IS PAVED, COMPLY WITH RTC STD. 501, 500AT, 503A.
 - HAND CONSTRUCTION IS RESPONSIBLE FOR ALL PAVING RESTORATION ON DEER SPRINGS.

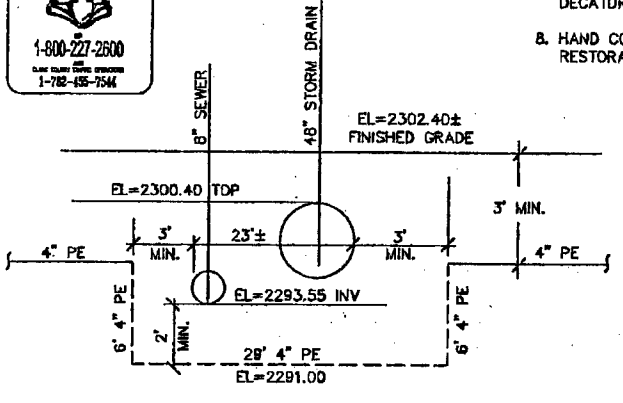

SYSTEM	D_N_VALLEY_E
DR. NO.	X606Y562-1DR
SEGMENT M.A.O.P.	N/A
SYSTEM M.A.O.P.	60#
SYSTEM M.O.P.	55#

- LEGEND**
- PROPOSED GAS MAIN
 - - - PROPOSED GAS SERVICE
 - EXISTING GAS MAIN
 - UNIT BOUNDARY
 - RIGHT-OF-WAY
 - S --- SEWER
 - W --- WATER
 - SD --- STORM DRAIN
 - EDGE OF PAVEMENT
 - SAWCUT & PATCH
 - △ RISER & METER(S) LOCATION

I REVIEWED THE PROCEDURES PERFORMED AND FOUND THEM, ADEQUATE () INADEQUATE ()**

** INADEQUATE COMMENTS _____

SIGNATURE: _____ DATE: _____

SIGNATURE: _____ DATE: _____

APPROVED FOR CONSTRUCTION

THIS APPROVAL IS FOR WORK IN CLV R/W OR CLV EASEMENTS ONLY. OBTAINING PERMISSION OR EASEMENTS FOR WORK SHOWN ON PRIVATE PROPERTY IS THE RESPONSIBILITY OF THE UTILITY.

NOTE:
77" 4" PE IN PUBLIC ROW

PE SIZE	HORIZ.	VERT.
2"	384'	
4"	503'	12'

REMOVED MAIN AND STUBS
ADD 4" PE STUB AT DEER SPRINGS
TIE IN POINT TO EX. WR0301610083
MOVE MAIN ADD RISER FOR POOL

REVISIONS

MAIN					
3760104	4" P.E. 545'±				
3760102	2" P.E. 220'±				
SERVICE					
3800102	2" P.E. 164'±				
UNIT NO	UNIT TYPE	INSTR.	RET.	INSTR.	RET.
		PROPOSED		COMPLETED	

PROPERTY UNITS

AS-BUILT DRAWING-PRESSURE TEST DATA

PIPE DIA.	TEST MEDIUM	TEST METHOD
	<input type="checkbox"/> AIR	<input type="checkbox"/> GAUGE
	<input type="checkbox"/> NITROGEN	<input type="checkbox"/> CHART
	<input type="checkbox"/> WATER	<input type="checkbox"/> GAUGE/ PRESS REC SNG
	<input type="checkbox"/> SOAP	

TEST PRES. (PSIG) START END

TIME DATE DATE DATE

PERFORMED BY _____

VISUAL INSPECTION CERTIFICATION

I HAVE VISUALLY INSPECTED ALL HEATED FUSIONS, SOLVENT CEMENT, MECHANICAL JOINTS, AND WELDS THAT I HAVE PERFORMED

NAME _____ DATE _____

AS-BUILTS ACCEPTED BY _____ DATE _____

POSTED BY _____ DATE _____

POSTING QCD BY _____ DATE _____

CONSTRUCTION

INSPECTOR _____

FOREMAN _____

REVIEWED BY _____

PERMIT INFORMATION

CITY OF LAS VEGAS

TAX CODE 02-0200

ISOLATION AREA	118
W. R. NO.	989399
LOCATION	DECATUR BLVD DEER SPRINGS
TILE NO.	x609 y556 x609 y558
T=19S	R=60E
S=24	

APPROVAL DATE _____

CUSTOMERS 1 CYCLE ROUTE AREA 1 (LV 3/8)

ENGINEER/TECHNICIAN	BILL GRENNAN	PHONE 365-2173	
ACCOUNT REP.	BOB JAY	PHONE 528-7715	
PROJECT CONTACT	HOUSTON	285-4502	
SHEET NO.	1 OF 1	SCALE 1"=40'	DATE 3-25-09
DWN. BY	CARL CORBETT	CHKD. BY CDC	APPVD. BY
TITLE	DECATUR PINES PHASE 1 & REC BLDG CITY OF LAS VEGAS 107V4842-REC		

#4238