
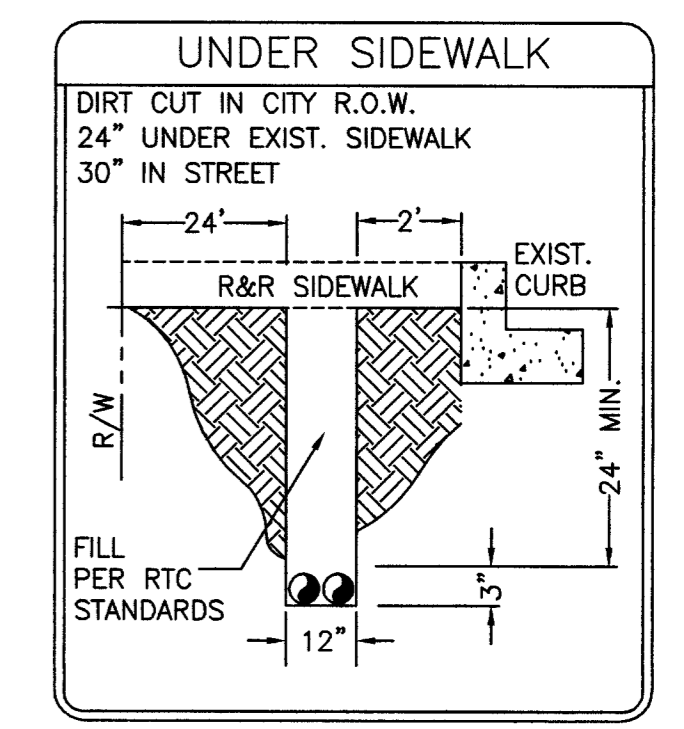
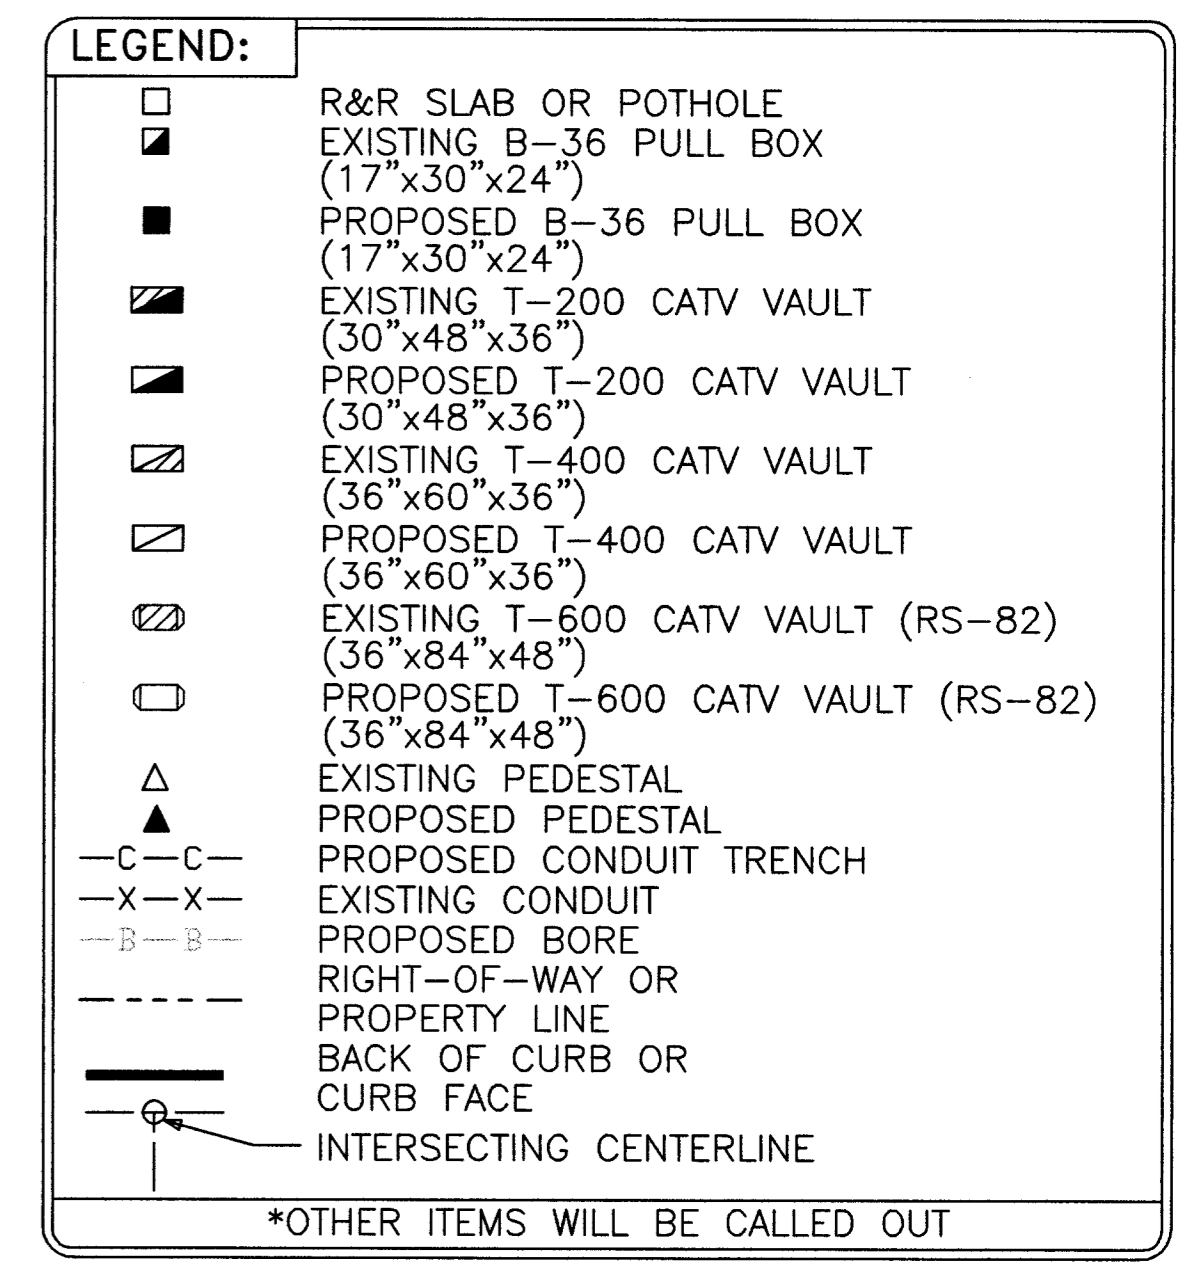
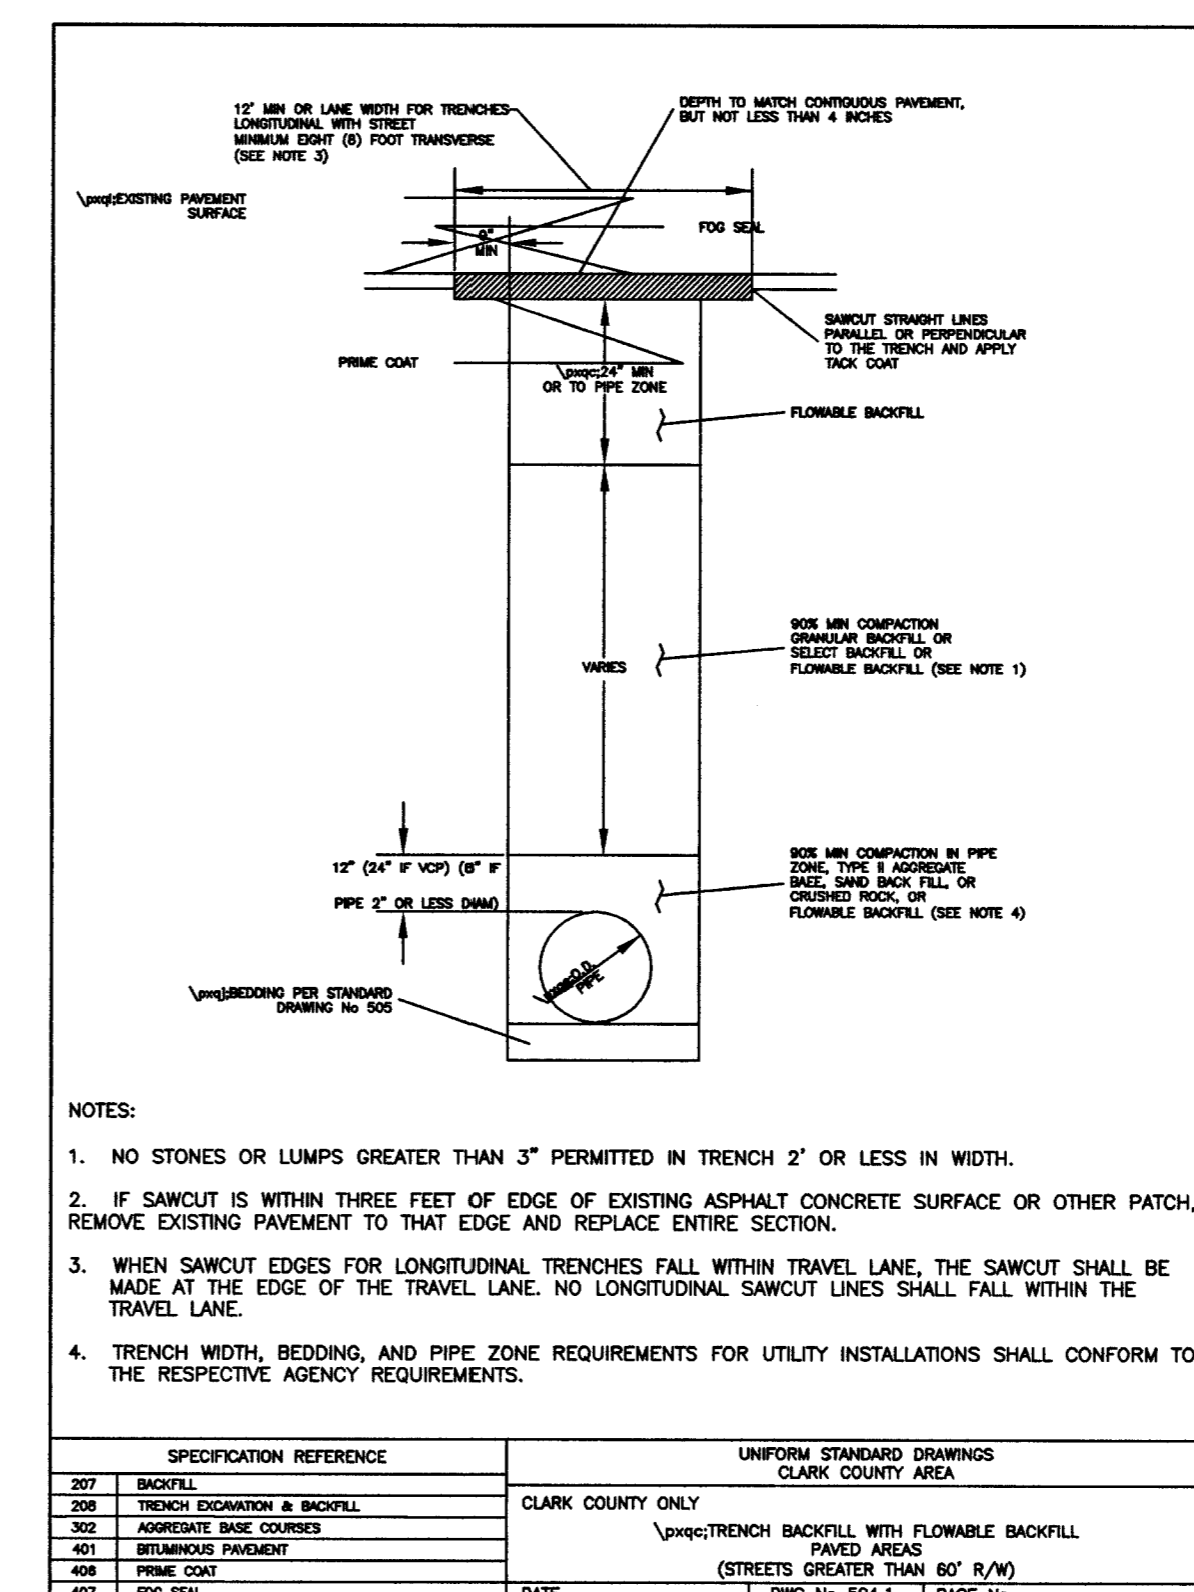
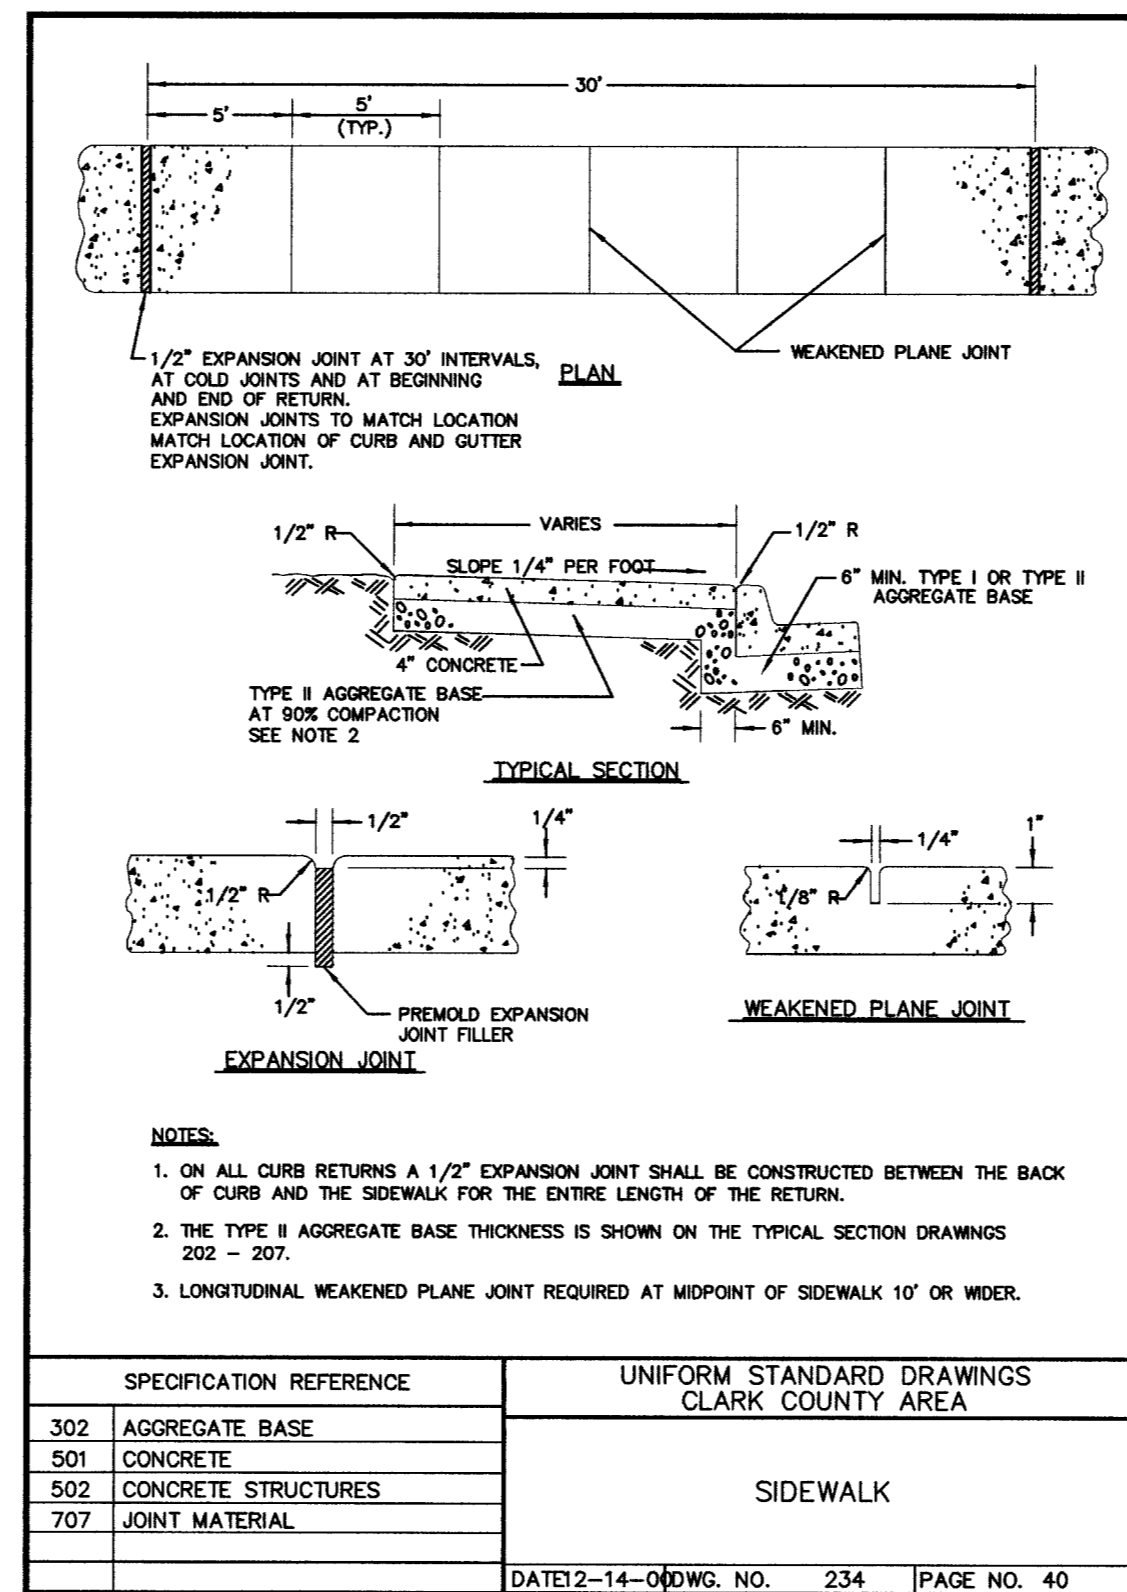
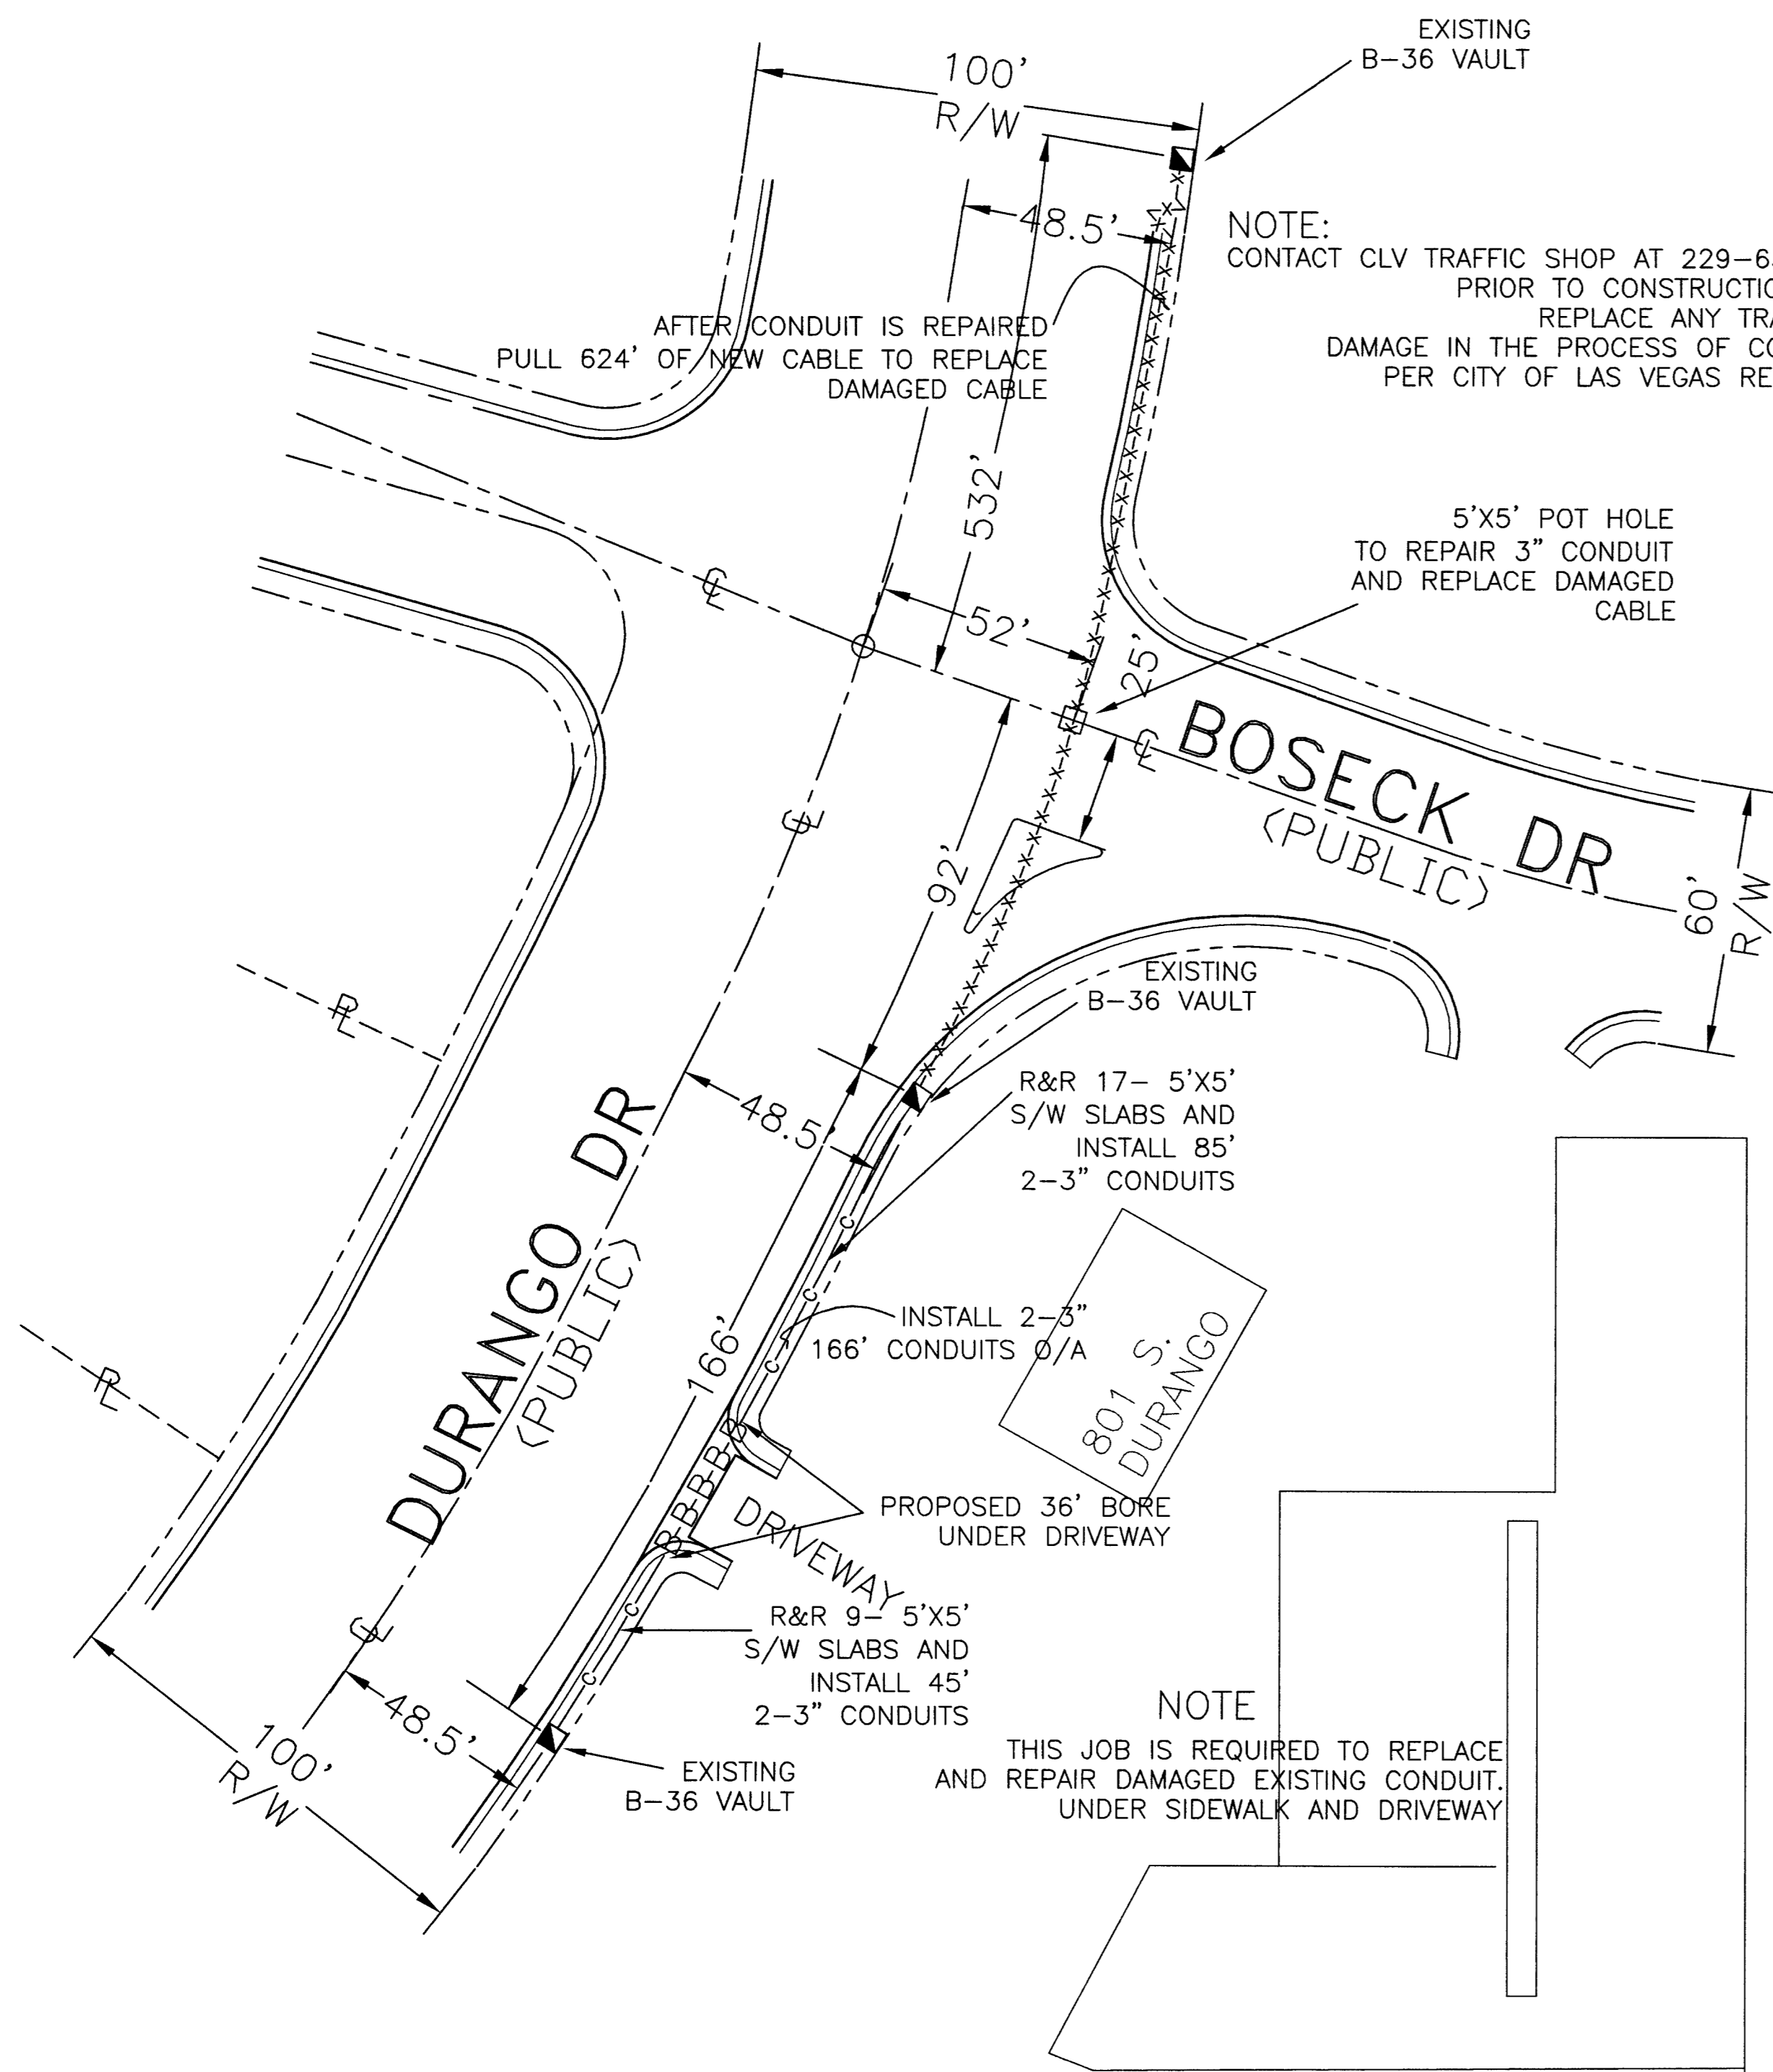


CONSTRUCTION NOTES:

- 1 LOCATE ALL UNDERGROUND UTILITIES BEFORE DIGGING. 1-800-227-2600
- 2 INSTALL PULL BOXES AT EXISTING FINISH GRADE.
- 3 MAINTAIN 18" MINIMUM COVER OVER DUCT IN DIRT BEHIND SIDEWALK. MAINTAIN 24" MINIMUM COVER OVER DUCT UNDER PROPOSED SIDEWALK. MAINTAIN 36" MINIMUM COVER OVER DUCT UNDER STREET.
- 4 COMPACT BACKFILL IN THE STREET TO 95% AND COMPLY TO ALL CITY OF LAS VEGAS, COUNTY STANDARDS.
- 5 PULL BOX - 15-3/4" x 25-1/4" x 12" OR 22-1/4" x 35-1/4" x 12"
- 6 CONDUIT - PVC SCHEDULE 40
- 7 REMOVE ONE SECTION OF SIDEWALK WHERE REQUIRED.
- 8 PLACE TV PEDESTAL AT LOCATION SHOWN, TV-2400, CPH-1230, 1730 OR 2000 AS NOTED.
- 9 REPLACE SIDEWALK AT EXISTING FINISH GRADE WHERE REQUIRED.
- 10 BORE UNDER ALL CROSS GUTTERS.
- 11 ALL LONGITUDINAL CUTS SHALL BE PER ESTABLISHED RTC GUIDELINES

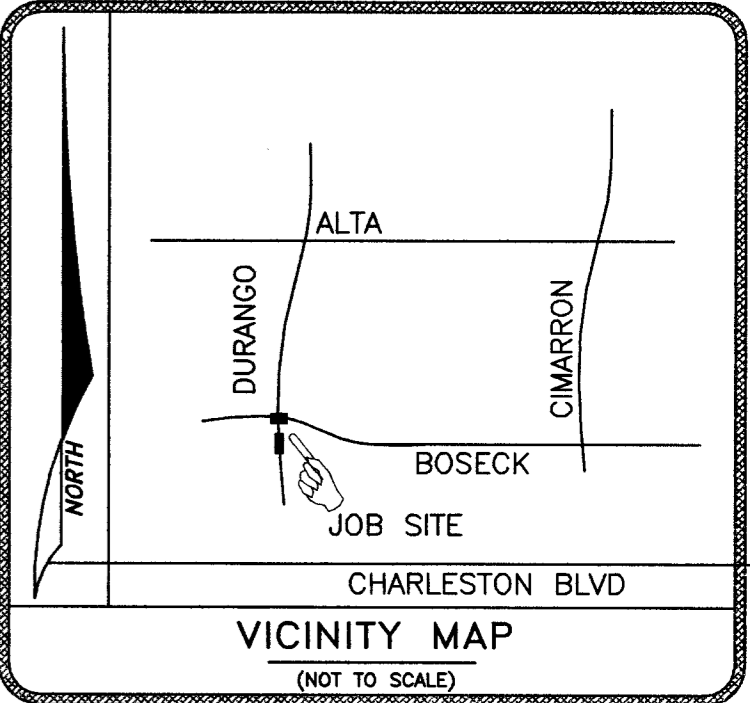

110033

NOTE

EXISTING UTILITY LOCATIONS SHOWN HEREIN ARE APPROXIMATE ONLY. IT SHALL BE THE CONTRACTOR'S RESPONSIBILITY TO DETERMINE THE EXACT VERTICAL AND HORIZONTAL LOCATION OF ALL EXISTING UNDERGROUND UTILITIES PRIOR TO COMMENCING CONSTRUCTION. NO REPRESENTATION IS MADE THAT ALL EXISTING UTILITIES ARE SHOWN HEREON. THE ENGINEER ASSUMES NO RESPONSIBILITY FOR UTILITIES NOT SHOWN OR UTILITIES NOT SHOWN IN THEIR PROPER LOCATION.

Approved for Construction

THIS APPROVAL IS FOR WORK IN CLV R/W OR CLV EASEMENTS ONLY. OBTAINING PERMISSIONS OR EASEMENTS FOR WORK SHOWN ON PRIVATE PROPERTY IS THE RESPONSIBILITY OF THE UTILITY.

[Signature] 4/14/2008

APPROVAL DATE

Avoid cutting underground utility lines. It's costly.

Call before you Dig.

1-800-227-2600

UNDERGROUND SERVICE ALERT (USA)

DRAFTING CONTACT: Hollis Berry
PHONE: (702) 545-1673

TOTAL BORE	36'
TOTAL DIRT TRENCH	130'
TOTAL ASPHALT TRENCH	
TOTAL TRENCH	166'
SIDEWALK REMOVAL/REPAIR	
TOTAL S/W PANELS	26
TOTAL LINEAR FOOTAGE	130'

PROJECT LOCATION/DESCRIPTION: DURANGO DR & BOSECK DR

AREA: CITY OF LAS VEGAS

SCALE: 1"=30'

DATE: 3/26/08 BY: HB

TECH: 4270

F.B.#: DURANGO DR & BOSECK DR

DATE: BY: REVISIONS

DRAFTING CONTACT: Hollis Berry (702) 545-1673

CONTRACTOR: WESTCOM, INC.

APPROVED BY: BOB FLEMING

MAP #

COX PERMIT # 4869-05

CLV PERMIT # 20092

107V5028-COX

SHEET 1 OF 1