



**PROFILE**  
 SCALE: HORIZ 1"=40'  
 VERT 1"=10'

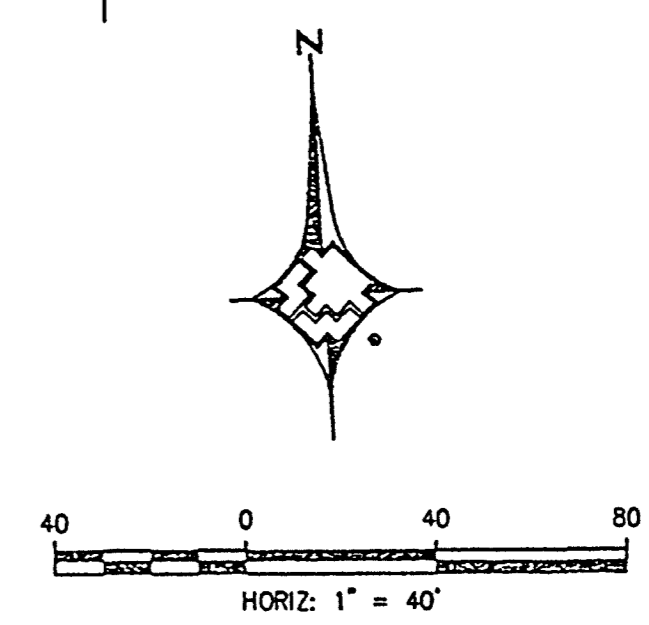

CALL BEFORE YOU DIG  
 CAN YOU DIG IT!  
 1-800-227-2600  
 (48Hrs. Advance Notice Required)

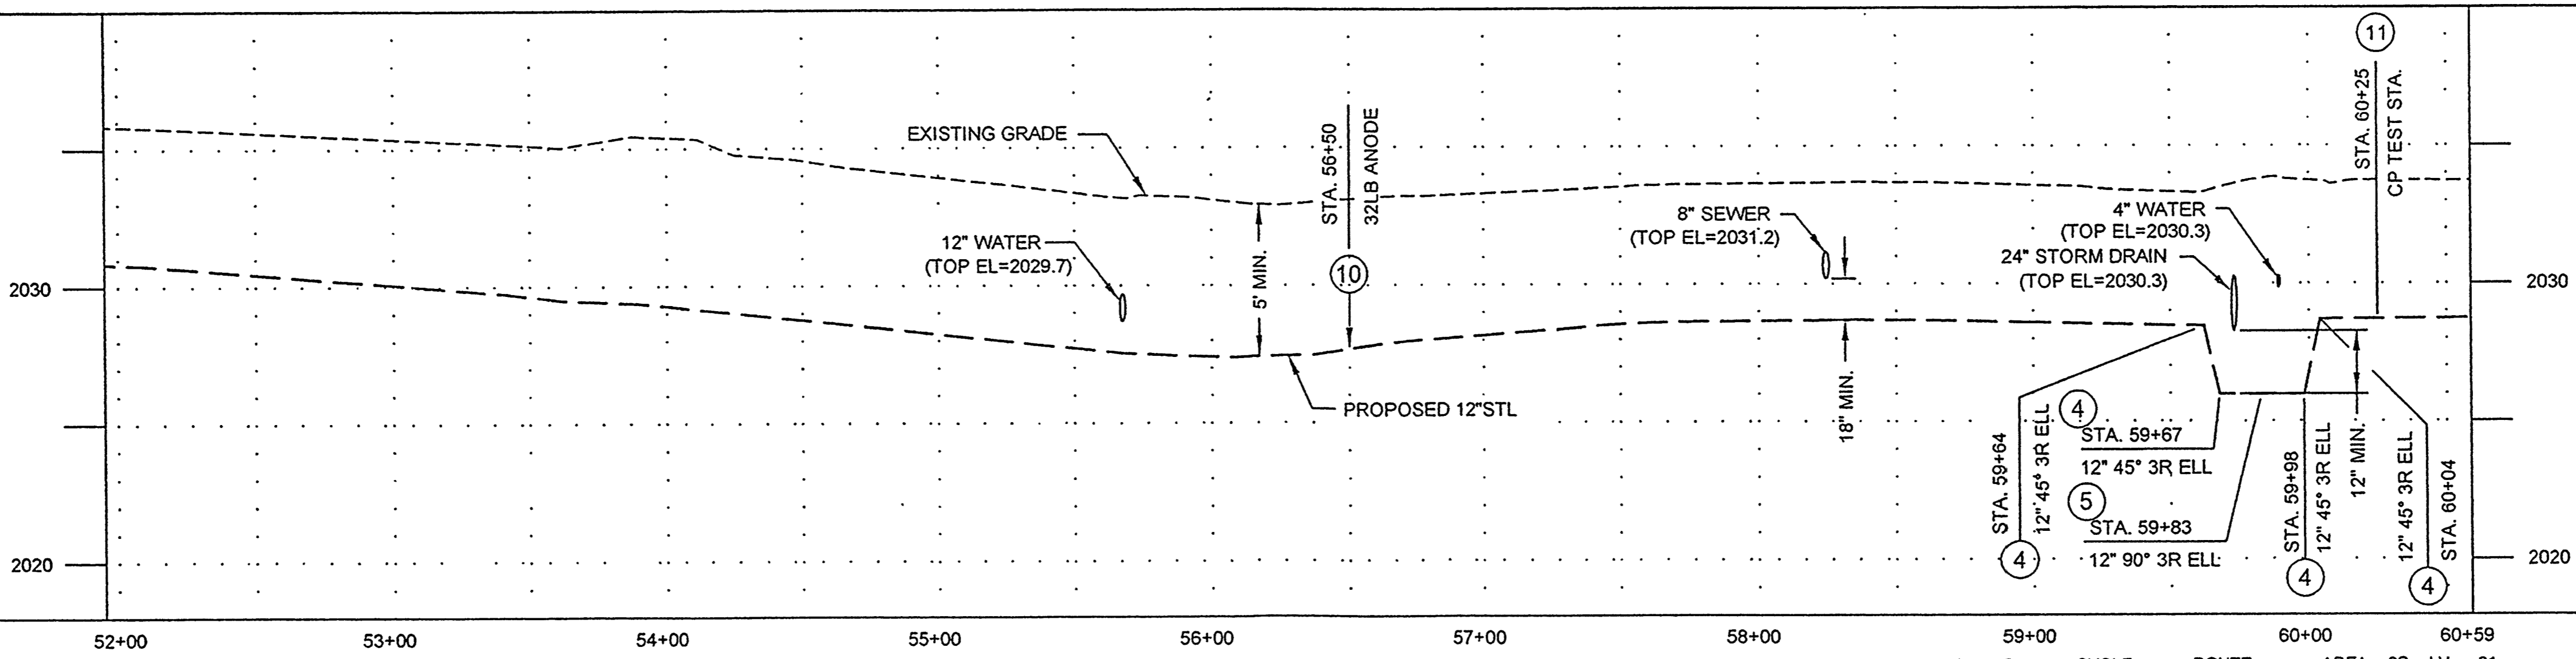

NO.	DESCRIPTION	BY	DATE	APPVD.
111974	REVISIONS			

UNIT NO.	UNIT TYPE	INSTL.	RET.	INSTL.	RET.
		PROPOSED		COMPLETED	

AS-BUILT DRAWING-PRESSURE TEST DATA		
PIPE DIA.	TEST MEDIUM	TEST METHOD
	<input type="checkbox"/> AIR <input type="checkbox"/> NITROGEN <input type="checkbox"/> WATER <input type="checkbox"/> SOAP	<input type="checkbox"/> GAUGE <input type="checkbox"/> CHART <input type="checkbox"/> GAUGE/PRESS REC SN#
PIPE LENGTH		
PIPE TYPE		
MIN DURATION		
TEST PRES. (PSIG)	START	END
TIME		
DATE		
PERFORMED BY		

VISUAL INSPECTION CERTIFICATION	
I HAVE VISUALLY INSPECTED ALL HEATED FUSIONS, SOLVENT CEMENT, MECHANICAL JOINTS, AND WELDS THAT HAVE PERFORMED	
NAME	DATE
AS-BUILTS ACCEPTED BY	DATE
POSTED BY	DATE
POSTING QCD BY	DATE

CONSTRUCTION	
INSPECTOR	
FOREMAN	
REVIEWED BY	
PERMIT INFORMATION	
CITY OF LAS VEGAS TAX DISTRICT 02-0203 NDOT UPRR	

ISOLATION AREA		W. R. NO.	
125-27	300-51	722929	852868
LOCATION		ATLAS #/TITLE #	
TOWN 22S R62E SEC 4, 5		X624Y516 X627Y516 X627Y514 X624Y510 X621Y508 X624Y508 X621Y506	

ENGINEER/TECHNICIAN		PHONE	
MICHAEL ROSS	JAMES STEIN	702-365-2236	702-365-2555
PROJECT CONTACT			
SHEET NO. 7	OF 20	SCALE 1"=40'	DATE 06/26/08
DWN. BY	SEI	CHKD BY	APPVD. BY
TITLE			
DOWNTOWN HP APPROACH MAIN			

107V5069-SWG