




DETAIL-CASING SPACER
NTS

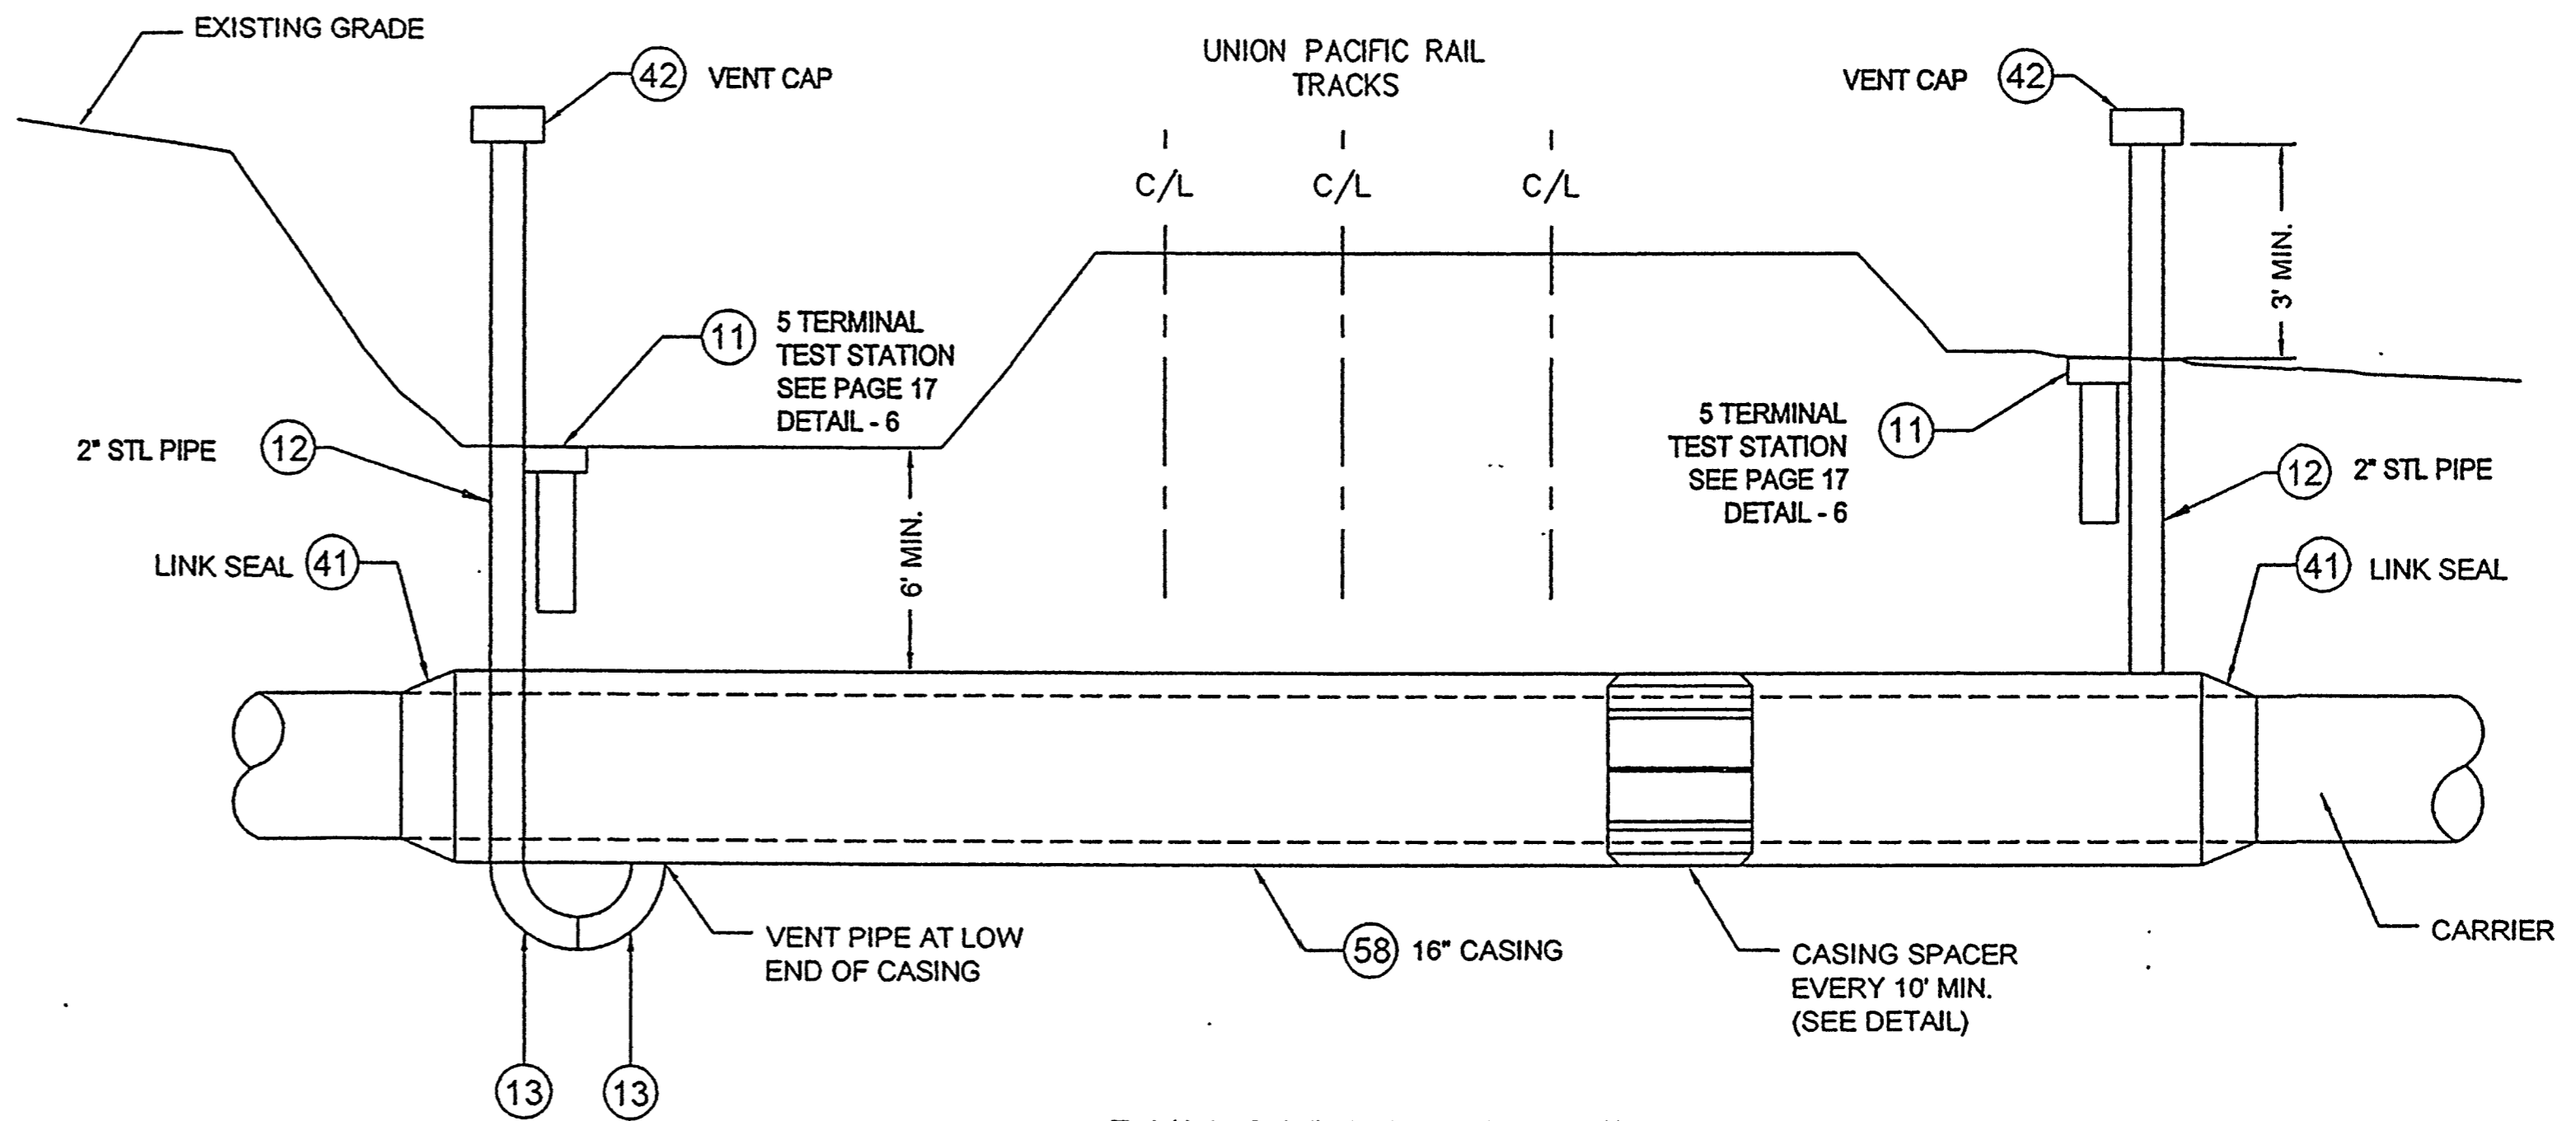


RAILROAD BORE DETAIL
NTS

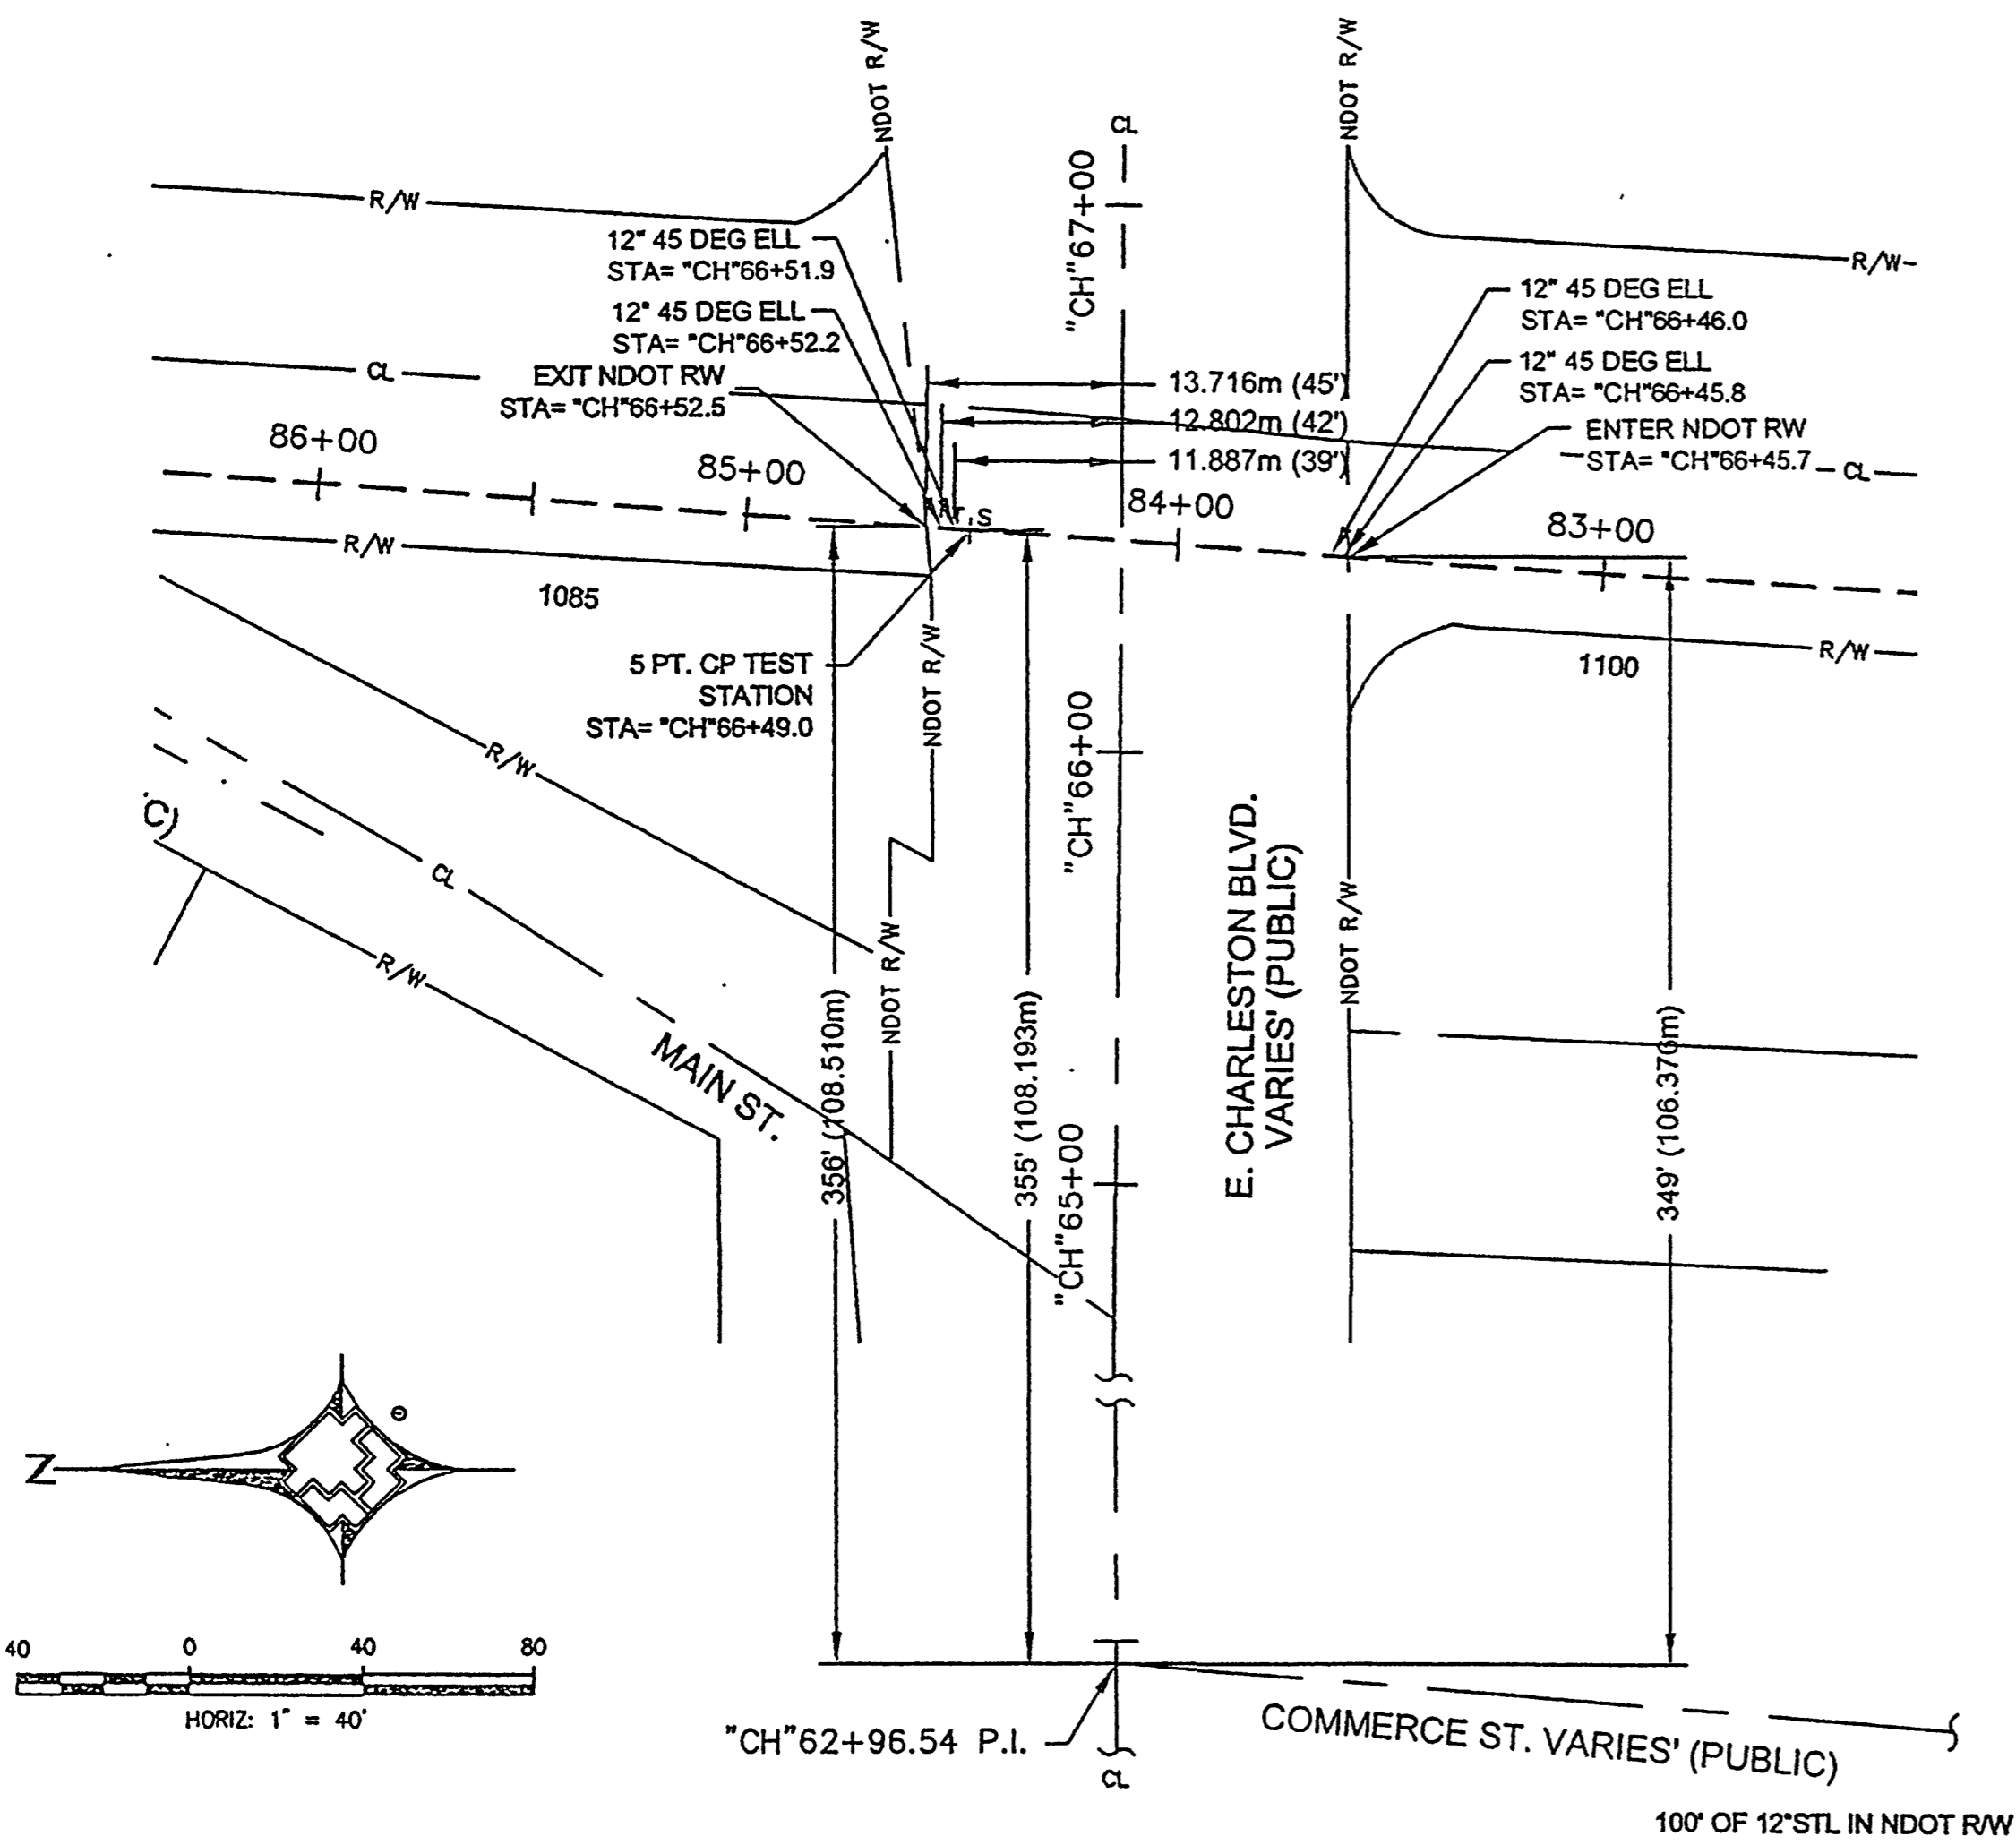

NDOT ENCROACHMENT PLAN - E. CHARLESTON BLVD.

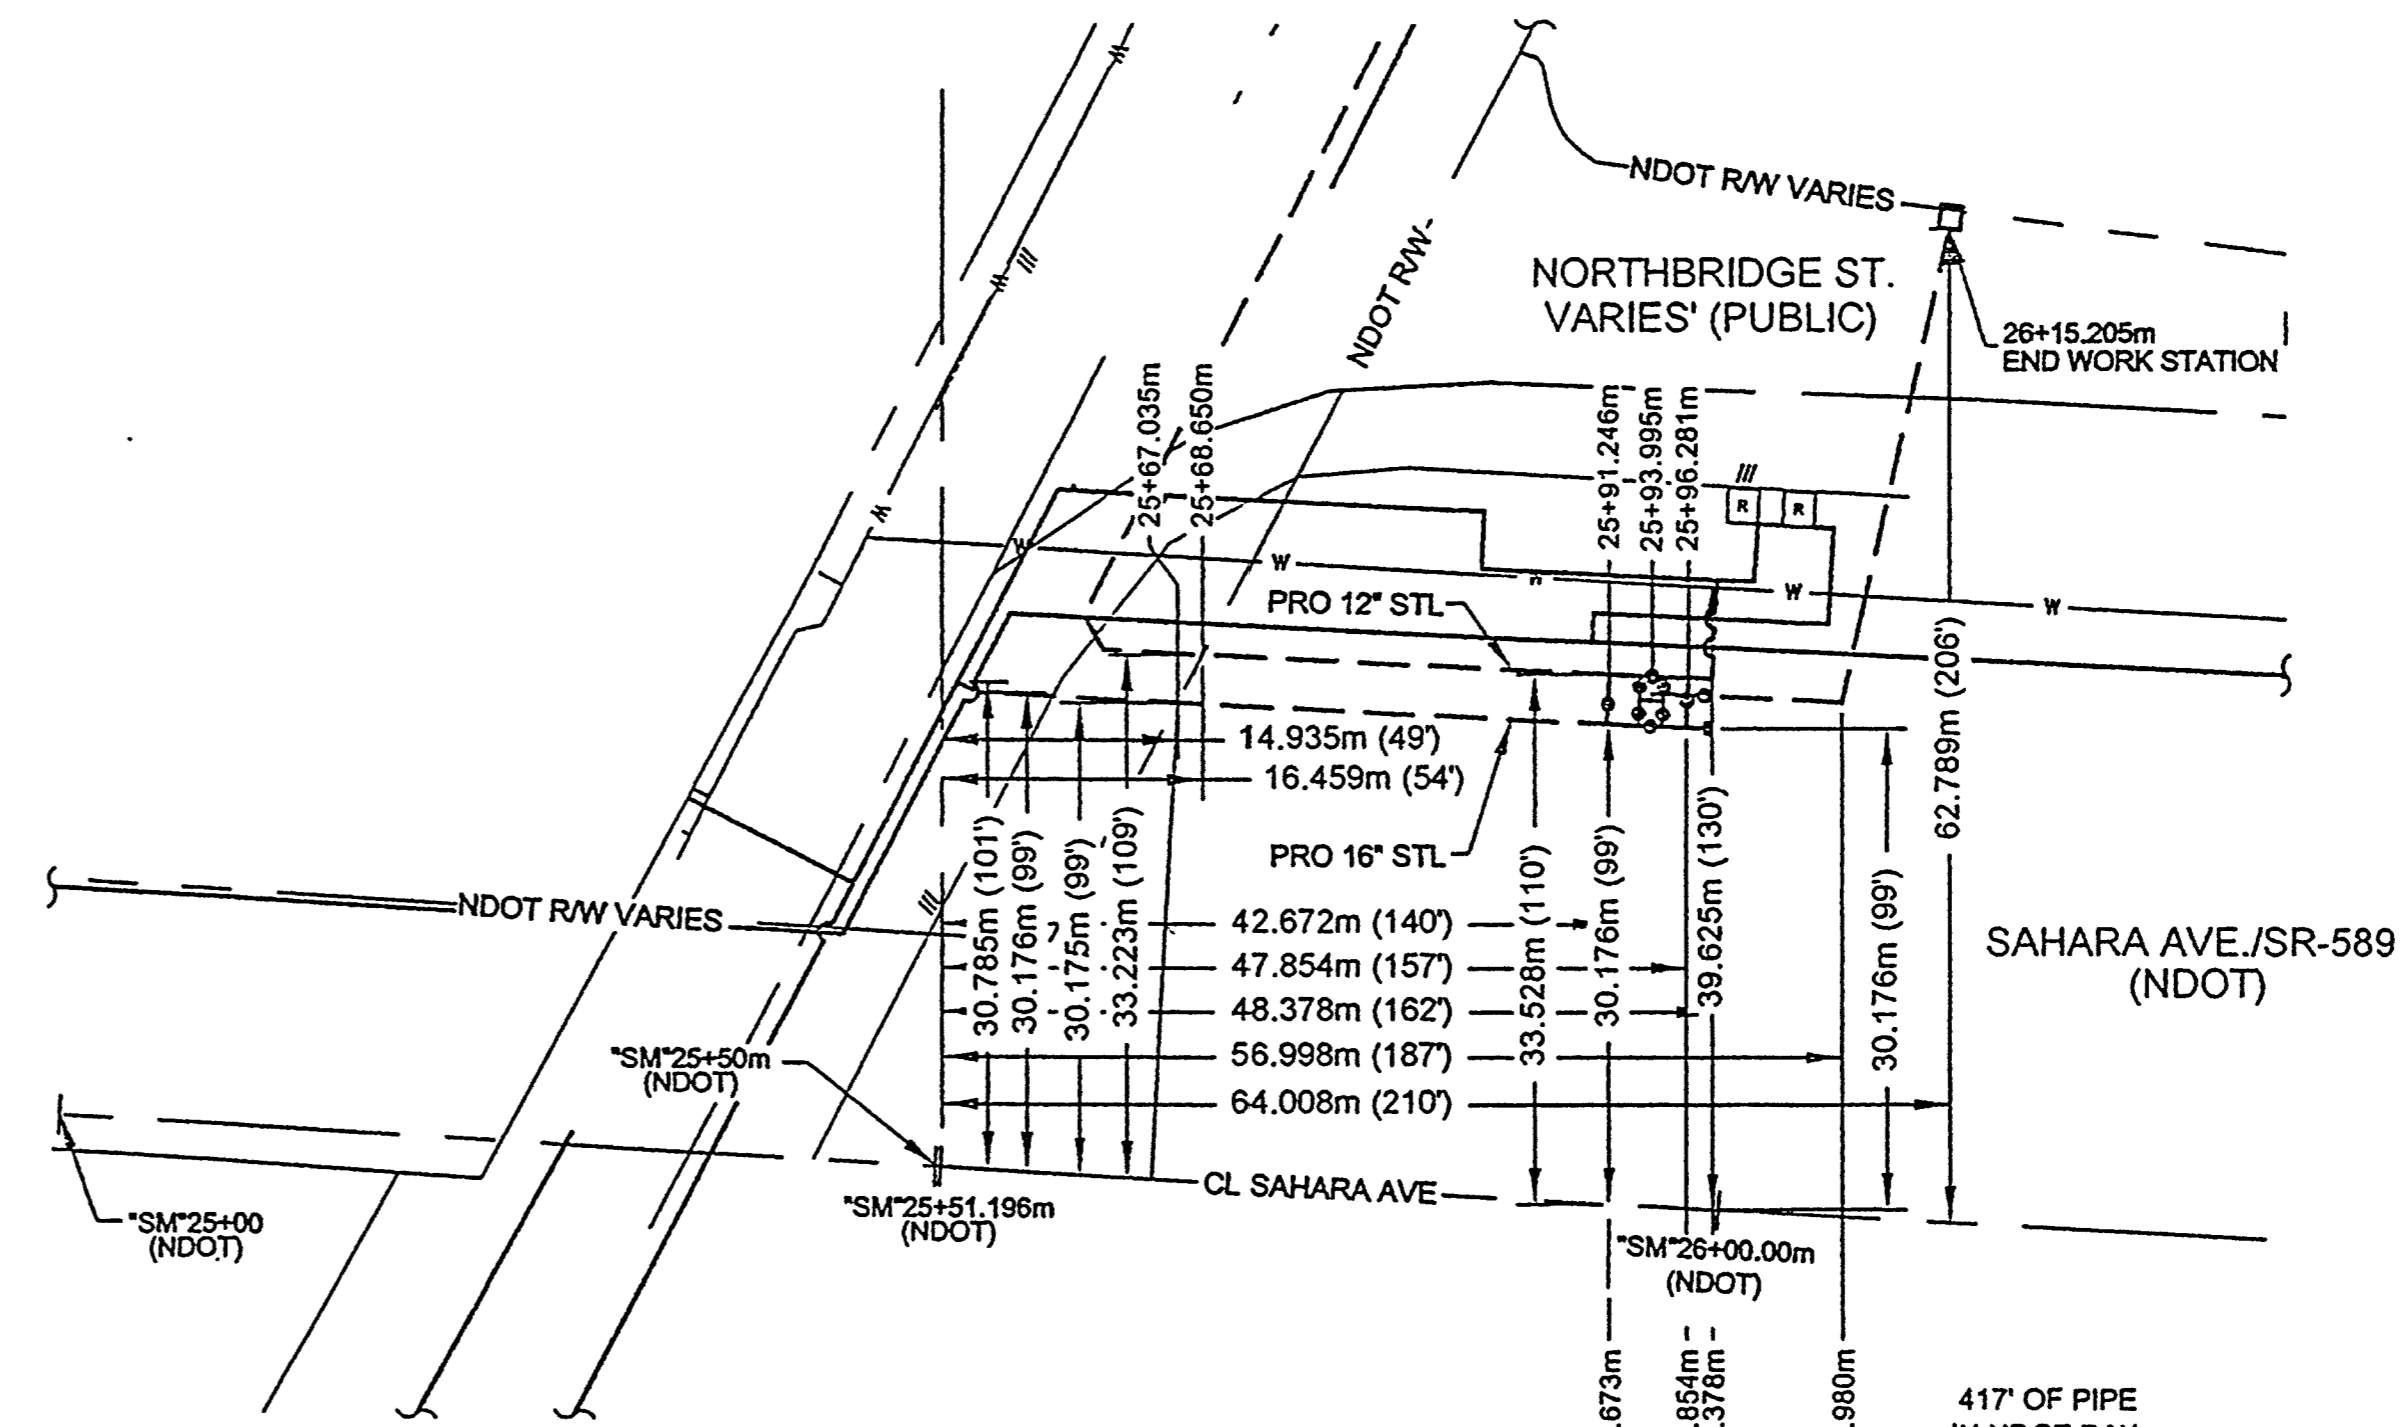

NDOT ENCROACHMENT PLAN - SAHARA AVE.

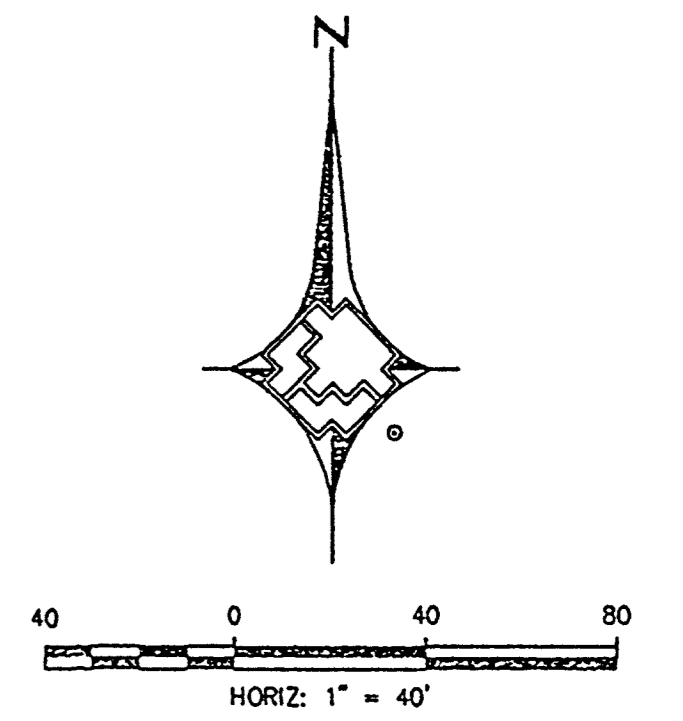

CALL BEFORE YOU DIG
CAN YOU DIG IT!
1-800-227-2600
(48Hrs. Advance Notice Required)

NO. 111957 DESCRIPTION REVISIONS BY DATE APPVD.				AS-BUILT DRAWING-PRESSURE TEST DATA PIPE DIA _____ TEST MEDIUM _____ TEST METHOD _____ PIPE LENGTH _____ <input type="checkbox"/> AIR <input type="checkbox"/> GAUGE _____ PIPE TYPE _____ <input type="checkbox"/> NITROGEN <input type="checkbox"/> CHART _____ MIN DURATION _____ <input type="checkbox"/> WATER <input type="checkbox"/> GAUGE/ PRESS REC SNF _____ <input type="checkbox"/> SOAP				VISUAL INSPECTION CERTIFICATION I HAVE VISUALLY INSPECTED ALL HEATED FUSIONS, SOLVENT CEMENT, MECHANICAL JOINTS, AND WELDS THAT I HAVE PERFORMED NAME _____ DATE _____				CONSTRUCTION INSPECTOR _____ FOREMAN _____ REVIEWED BY _____				ISOLATION AREA 125-27 300-51		W. R. NO. 722929 852868 852871		ENGINEER/TECHNICIAN MICHAEL ROSS ACCOUNT REP. JAMES STEIN PROJECT CONTACT SHEET NO. 20 OF 20 SCALE 1"=40' DATE 05/26/08 DWN. BY SEI CHKD. BY APPVD. BY	
Southwest Gas Corporation				TEST PRES. (PSIG) START END TIME _____ DATE _____ PERFORMED BY _____				AS-BUILTS ACCEPTED BY _____ DATE _____ POSTED BY _____ DATE _____ POSTING QCD BY _____ DATE _____				PERMIT INFORMATION CITY OF LAS VEGAS TAX DISTRICT 02-0203 NDOT UPRR		LOCATION TOWN 22S R62E SEC 4, 5		ATLAS #/TITLE # X624Y516 X627Y516 X627Y514 X627Y512 X624Y510 X627Y510 X621Y508 X624Y508 X621Y508		TITLE DOWNTOWN HP APPROACH MAIN 107V5069-SWG			
PROPERTY UNITS UNIT NO. UNIT TYPE INSTL. RET. INSTL. RET. PROPOSED COMPLETED																					