
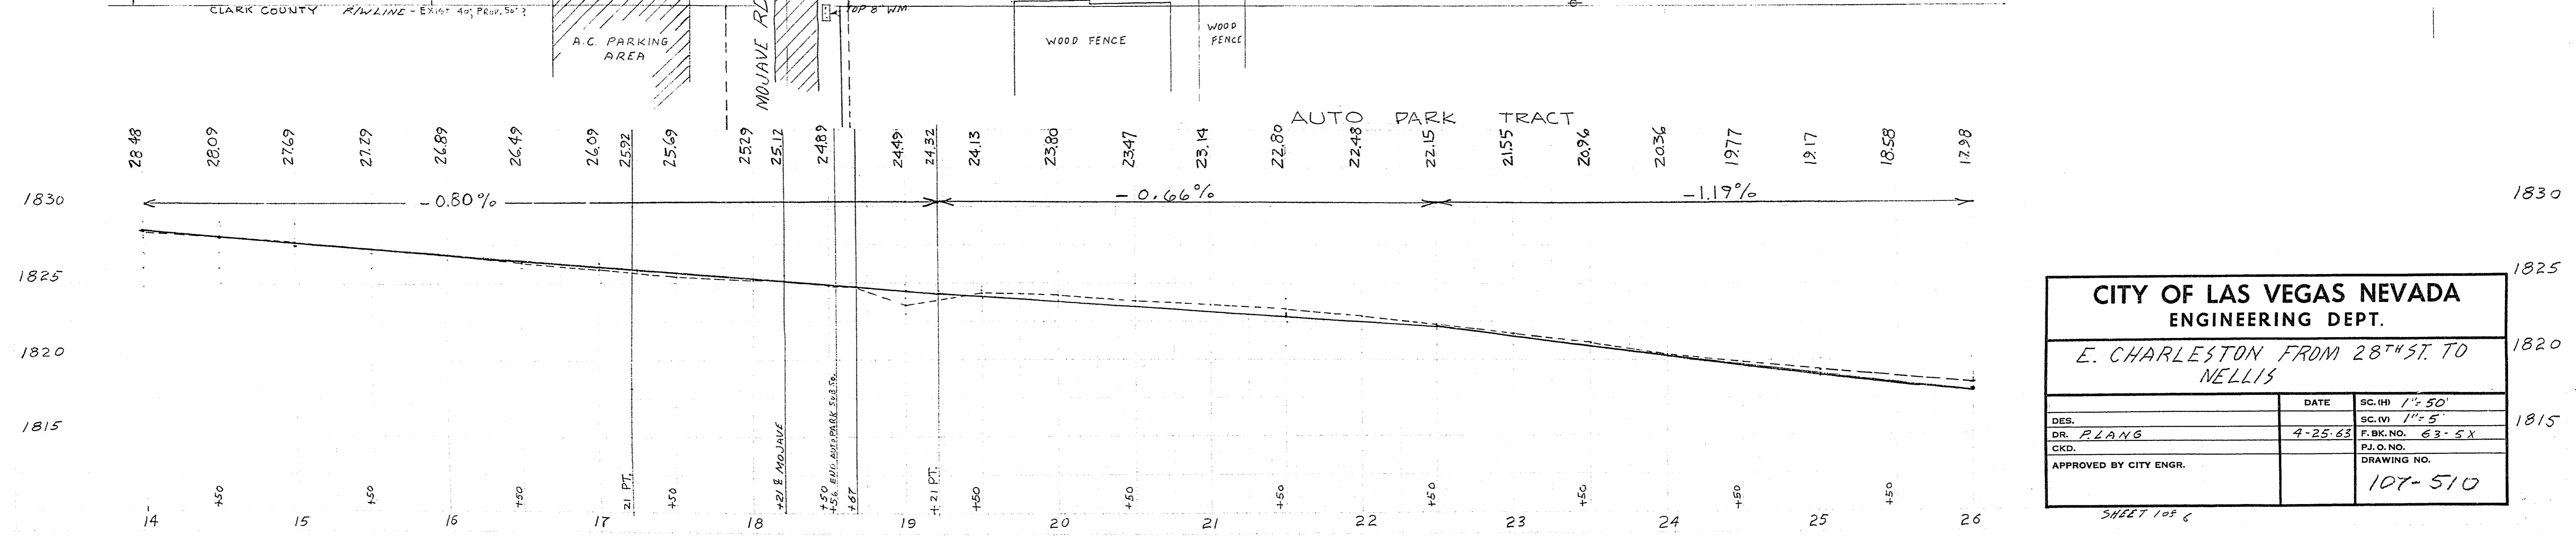
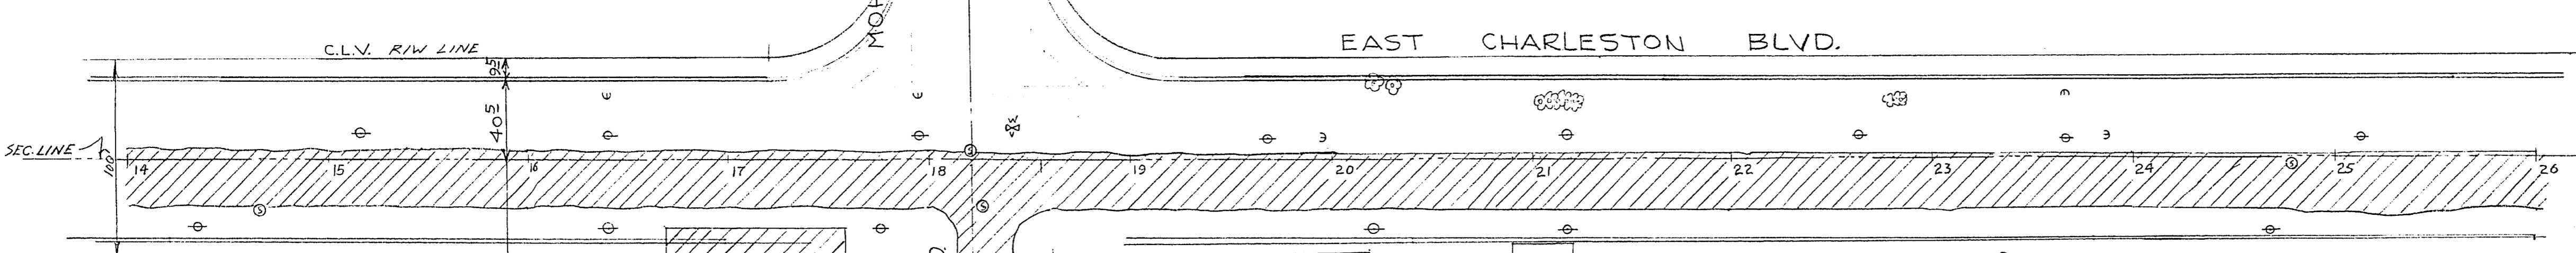


B.M. # 364 - BASE OF FLAGPOLE AT FIRE STATION - ELEV. 1842.258 REC.

SHOPPING CENTER

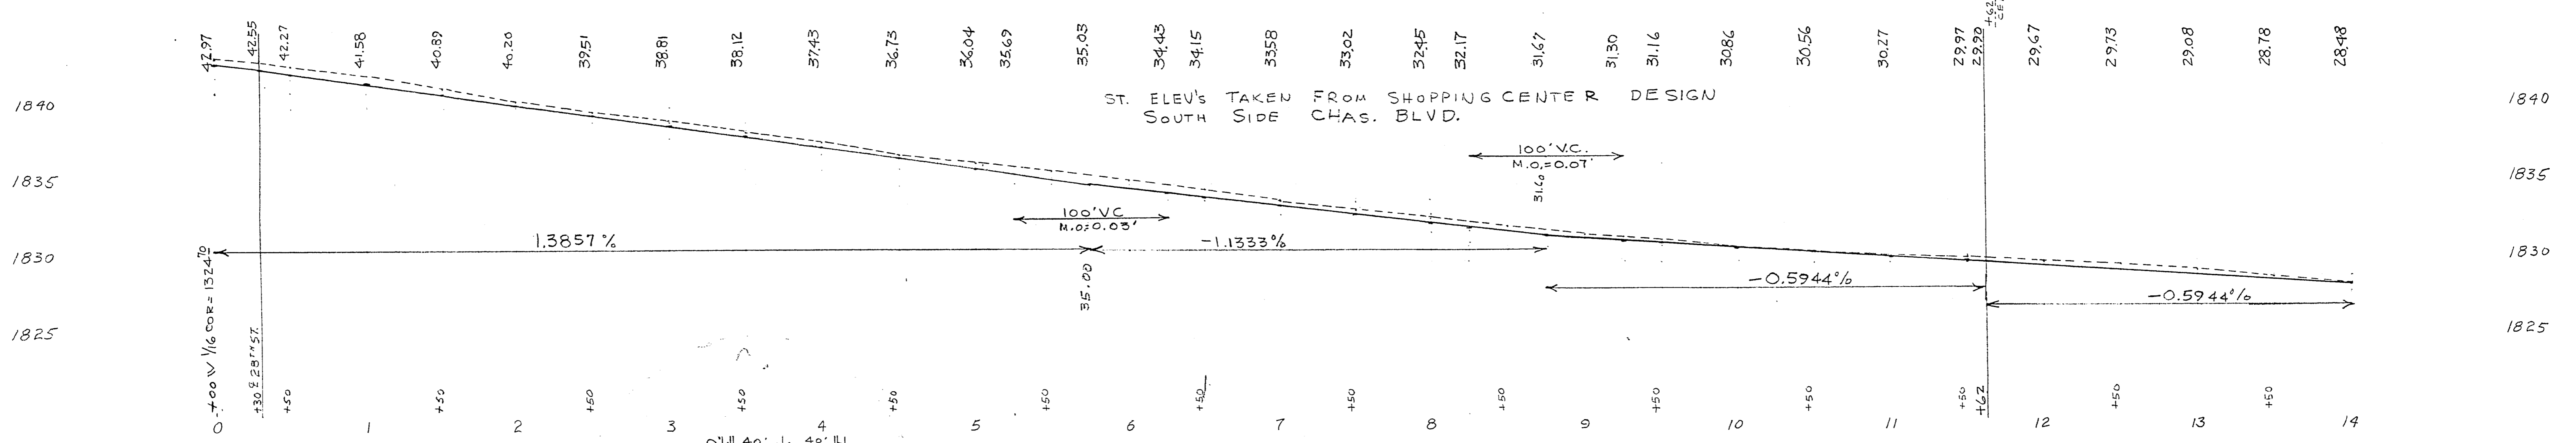

<b>CITY OF LAS VEGAS NEVADA</b>		
<b>ENGINEERING DEPT.</b>		
<i>E. CHARLESTON FROM 28<sup>TH</sup> ST. TO NELLIS</i>		
DES.	DATE	SC. (H) 1"=50'
DR. PLANG	4-25-63	SC. (V) 1"=5'
CKD.		F. BK. NO. 63-5X
APPROVED BY CITY ENGR.		P.J.O. NO.
		DRAWING NO. 107-510

SHEET 108 C