



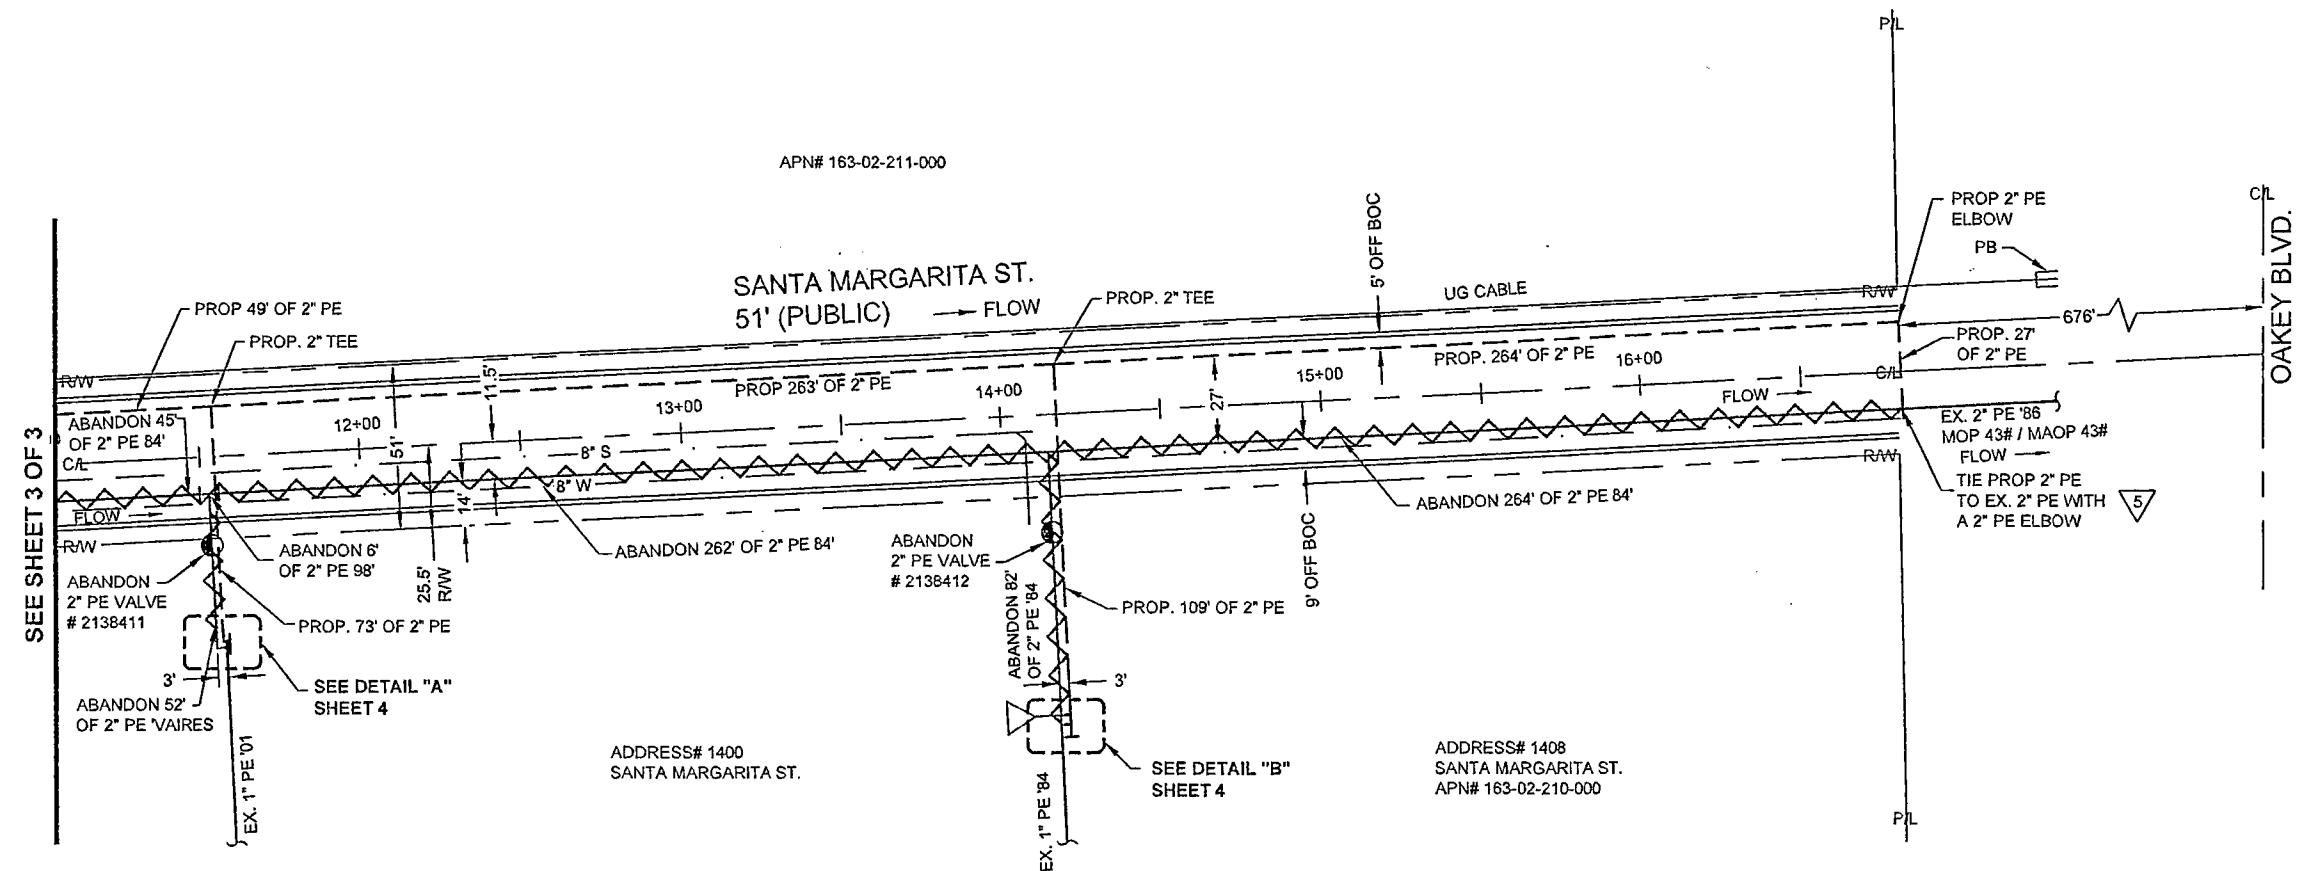

CUSTOMERS _____ CYCLE _____ ROUTE _____ AREA 1 LV 20	
<table border="1" style="width:100%; border-collapse: collapse;"> <tr> <th>NO.</th> <th>DESCRIPTION</th> <th>BY</th> <th>DATE</th> <th>APPVD.</th> </tr> <tr> <td colspan="5" style="text-align: center;">REVISIONS</td> </tr> </table>		NO.	DESCRIPTION	BY	DATE	APPVD.	REVISIONS					<table border="1" style="width:100%; border-collapse: collapse;"> <tr> <td>3800102</td> <td>1" PE</td> <td>8'</td> <td></td> <td></td> </tr> <tr> <td>3760102</td> <td>2" PE</td> <td>991'</td> <td>1625'</td> <td></td> </tr> <tr> <td>3800102</td> <td>2" PE</td> <td>11'</td> <td>179'</td> <td></td> </tr> <tr> <td>3760104</td> <td>4" PE</td> <td>895'</td> <td></td> <td></td> </tr> </table>		3800102	1" PE	8'			3760102	2" PE	991'	1625'		3800102	2" PE	11'	179'		3760104	4" PE	895'			<table border="1" style="width:100%; border-collapse: collapse;"> <tr> <th colspan="4">AS-BUILT DRAWING-PRESSURE TEST DATA</th> </tr> <tr> <td>PIPE DIA.</td> <td>TEST MEDIUM</td> <td colspan="2">TEST METHOD</td> </tr> <tr> <td>PIPE LENGTH</td> <td>☐ AIR</td> <td colspan="2">☐ GAUGE</td> </tr> <tr> <td>PIPE TYPE</td> <td>☐ NITROGEN</td> <td colspan="2">☐ CHART</td> </tr> <tr> <td>MIN. DURATION</td> <td>☐ WATER</td> <td colspan="2">☐ GAUGE/</td> </tr> <tr> <td></td> <td>☐ SOAP</td> <td colspan="2">PRESS REC SN#</td> </tr> <tr> <td>TEST PRES. (PSIG)</td> <td>START</td> <td colspan="2">END</td> </tr> <tr> <td>TIME</td> <td></td> <td colspan="2"></td> </tr> <tr> <td>DATE</td> <td></td> <td colspan="2"></td> </tr> <tr> <td>PERFORMED BY</td> <td></td> <td colspan="2"></td> </tr> </table>		AS-BUILT DRAWING-PRESSURE TEST DATA				PIPE DIA.	TEST MEDIUM	TEST METHOD		PIPE LENGTH	☐ AIR	☐ GAUGE		PIPE TYPE	☐ NITROGEN	☐ CHART		MIN. DURATION	☐ WATER	☐ GAUGE/			☐ SOAP	PRESS REC SN#		TEST PRES. (PSIG)	START	END		TIME				DATE				PERFORMED BY				<table border="1" style="width:100%; border-collapse: collapse;"> <tr> <th colspan="2">VISUAL INSPECTION CERTIFICATION</th> </tr> <tr> <td colspan="2">I HAVE VISUALLY INSPECTED ALL HEATED FUSIONS, SOLVENT CEMENT, MECHANICAL JOINTS, AND WELDS THAT I HAVE PERFORMED</td> </tr> <tr> <td>NAME</td> <td>DATE</td> </tr> <tr> <td> </td> <td> </td> </tr> <tr> <td>AS-BUILTS ACCEPTED BY</td> <td>DATE</td> </tr> <tr> <td>POSTED BY</td> <td>DATE</td> </tr> <tr> <td>POSTING QC'D BY</td> <td>DATE</td> </tr> </table>		VISUAL INSPECTION CERTIFICATION		I HAVE VISUALLY INSPECTED ALL HEATED FUSIONS, SOLVENT CEMENT, MECHANICAL JOINTS, AND WELDS THAT I HAVE PERFORMED		NAME	DATE			AS-BUILTS ACCEPTED BY	DATE	POSTED BY	DATE	POSTING QC'D BY	DATE	<table border="1" style="width:100%; border-collapse: collapse;"> <tr> <th colspan="2">CONSTRUCTION</th> </tr> <tr> <td>INSPECTOR</td> <td> </td> </tr> <tr> <td>FOREMAN</td> <td> </td> </tr> <tr> <td>REVIEWED BY</td> <td> </td> </tr> <tr> <th colspan="2">PERMIT INFORMATION</th> </tr> <tr> <td>CITY OF LAS VEGAS</td> <td> </td> </tr> <tr> <td>TAX DISTRICT</td> <td> </td> </tr> <tr> <td>02-0200</td> <td> </td> </tr> </table>		CONSTRUCTION		INSPECTOR		FOREMAN		REVIEWED BY		PERMIT INFORMATION		CITY OF LAS VEGAS		TAX DISTRICT		02-0200		<table border="1" style="width:100%; border-collapse: collapse;"> <tr> <th>ISOLATION AREA</th> <th>W. R. NO.</th> </tr> <tr> <td>10</td> <td>1008142</td> </tr> <tr> <th>LOCATION</th> <th>ATLAS #/TILE #</th> </tr> <tr> <td>TOWN 21S</td> <td>x600y510</td> </tr> <tr> <td>R 60E</td> <td>x600y512</td> </tr> <tr> <td>SEC 11</td> <td> </td> </tr> </table>		ISOLATION AREA	W. R. NO.	10	1008142	LOCATION	ATLAS #/TILE #	TOWN 21S	x600y510	R 60E	x600y512	SEC 11		<table border="1" style="width:100%; border-collapse: collapse;"> <tr> <td>ENGINEER/TECHNICIAN: SONAL PATNI</td> <td>PHONE 702-36</td> </tr> <tr> <td>ACCOUNT REP.: N/A</td> <td> </td> </tr> <tr> <td>PROJECT CONTACT: SONAL PATNI</td> <td>PHONE 720-36</td> </tr> <tr> <td>SHEET NO. 2 OF 4</td> <td>SCALE 1"=30'</td> </tr> <tr> <td>DWN. BY SEI</td> <td>CHKD. BY</td> </tr> <tr> <td>APPVD. BY</td> <td>DATE 07/15</td> </tr> <tr> <td colspan="2" style="text-align: center;">TITLE</td> </tr> <tr> <td colspan="2" style="text-align: center;">SI-CLV 2" PE REPL. ON DEL REY</td> </tr> </table>		ENGINEER/TECHNICIAN: SONAL PATNI	PHONE 702-36	ACCOUNT REP.: N/A		PROJECT CONTACT: SONAL PATNI	PHONE 720-36	SHEET NO. 2 OF 4	SCALE 1"=30'	DWN. BY SEI	CHKD. BY	APPVD. BY	DATE 07/15	TITLE		SI-CLV 2" PE REPL. ON DEL REY	
		NO.	DESCRIPTION	BY	DATE	APPVD.	
REVISIONS	
3800102	1" PE	8'	
3760102	2" PE	991'	1625'	
3800102	2" PE	11'	179'	
3760104	4" PE	895'	
AS-BUILT DRAWING-PRESSURE TEST DATA	
PIPE DIA.	TEST MEDIUM	TEST METHOD	
PIPE LENGTH	☐ AIR	☐ GAUGE	
PIPE TYPE	☐ NITROGEN	☐ CHART	
MIN. DURATION	☐ WATER	☐ GAUGE/	
	☐ SOAP	PRESS REC SN#	
TEST PRES. (PSIG)	START	END	
TIME	
DATE	
PERFORMED BY	
VISUAL INSPECTION CERTIFICATION	
I HAVE VISUALLY INSPECTED ALL HEATED FUSIONS, SOLVENT CEMENT, MECHANICAL JOINTS, AND WELDS THAT I HAVE PERFORMED	
NAME	DATE	
AS-BUILTS ACCEPTED BY	DATE	
POSTED BY	DATE	
POSTING QC'D BY	DATE	
CONSTRUCTION	
INSPECTOR	
FOREMAN	
REVIEWED BY	
PERMIT INFORMATION	
CITY OF LAS VEGAS	
TAX DISTRICT	
02-0200	
ISOLATION AREA	W. R. NO.	
10	1008142	
LOCATION	ATLAS #/TILE #	
TOWN 21S	x600y510	
R 60E	x600y512	
SEC 11	
ENGINEER/TECHNICIAN: SONAL PATNI	PHONE 702-36	
ACCOUNT REP.: N/A	
PROJECT CONTACT: SONAL PATNI	PHONE 720-36	
SHEET NO. 2 OF 4	SCALE 1"=30'	
DWN. BY SEI	CHKD. BY	
APPVD. BY	DATE 07/15	
TITLE	
SI-CLV 2" PE REPL. ON DEL REY	

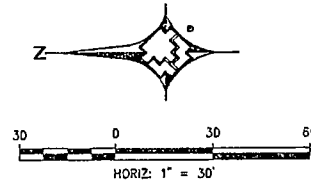

119509

SEP 16 2009 #349411 SI-CLV 2" PE REPL. ON DEL REY