

MAXRAD MODEL 19008A
1850-1990 MHz(PENETRATION
HOLE DIA 0.65" FOR COAXIAL
CABLE AND 3 0.25" HOLES FOR
MOUNTING)

STREET LIGHT MOUNTING CAP

NEXTG COAX WITH #6
GROUND WIRE

SH001 KIT 006

ROUNDABOUT SIGN

SPEED LIMIT SIGN

FROM POWER SERVICE
DISCONNECT VAULT
TO SH001

#6 CU. GROUND
COVERED IN PLASTIC
MOULDING

EXISTING CONCRETE
FOUNDATION

EXISTING MOUNTING
RODS

CONCRETE STREET LIGHT DETAIL "A"
LOOKING NORTHWEST

122832

NOTES:

RAD CENTER OF ANTENNA: 31'-1"
TOP OF POLE: 30'-0"
STREET LIGHT ATTACHMENT: 29'-8"

MAXRAD MODEL 19008A
1850-1990 MHz(PENETRATION
HOLE DIA 0.65" FOR COAXIAL
CABLE AND 3 0.25" HOLES FOR
MOUNTING)

STREET LIGHT MOUNTING CAP

NEXTG COAX WITH #6
GROUND WIRE

SH001 KIT 006

DRILL 1 1/4" HOLE
(SEE DETAIL C ON THIS PAGE)

ROUNDABOUT SIGN

SPEED LIMIT SIGN

FROM POWER SERVICE
DISCONNECT VAULT
TO SH001

EXISTING POLE ACCESS
#6 CU. GROUND COVERED
IN PLASTIC MOULDING



EXISTING MOUNTING RODS

INTERCEPT EXISTING CONDUIT FROM EXISTING METER
PEDESTAL TO EXISTING STREET LIGHT
EXISTING POWER STREET LIGHTS MYERS
CABINET @ CLV12131 DESERT SUNRISE RD.
PLACE NEW CIRCUIT BREAKER
120 / 240 VAC, 10A IN PANEL


EXISTING CONCRETE
FOUNDATION

CONCRETE STREET LIGHT DETAIL "B"
LOOKING NORTHEAST

SCALE: N.T.S.

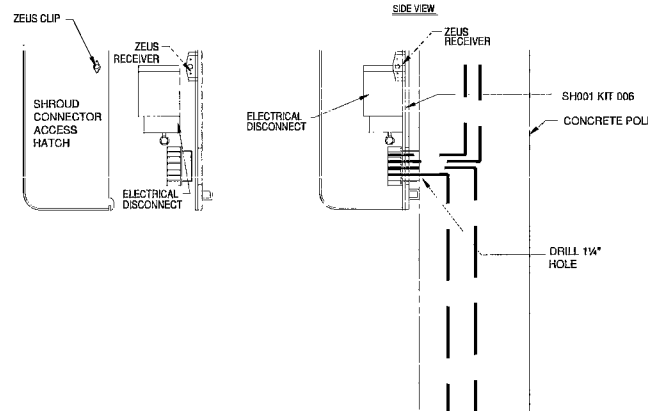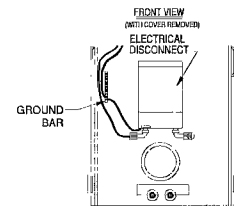

SCALE: N.T.S. HOLE DETAIL PER AMERON STANDARDS C

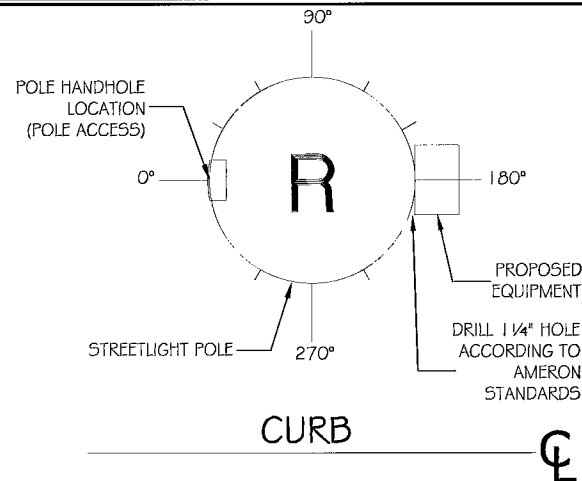

SCALE: N.T.S. RISER POLE DETAIL D

Call before you Dig
Avoid cutting underground
utility lines. It's costly.
Call before you
OVERHEAD
1-702-227-2929
Call
811
OR
1-800-227-2600
AND
CLARK COUNTY TRAFFIC OPERATIONS
1-702-455-7544

NextG Networks
of California, Inc.
2216 O'TOOLE AVE.
SAN JOSE, CALIFORNIA 95131
PHONE: (408) 954-1580

PROJECT INFORMATION:

SPR1009NV-SUMN047M1
LAS VEGAS, NV 89138

CURRENT ISSUE DATE:

03/10/2010

PERMIT SUBMISSION:

REV.: DATE: DESCRIPTION: BY:

PLANS BY:

NextG Networks
of California, Inc.

REP:

COMMENTS:

H# 37707
DWG# 10705421-TEL

SHEET TITLE:

POLE
PROFILES

SHEET NUMBER: REVISION:

2

2 OF 6