



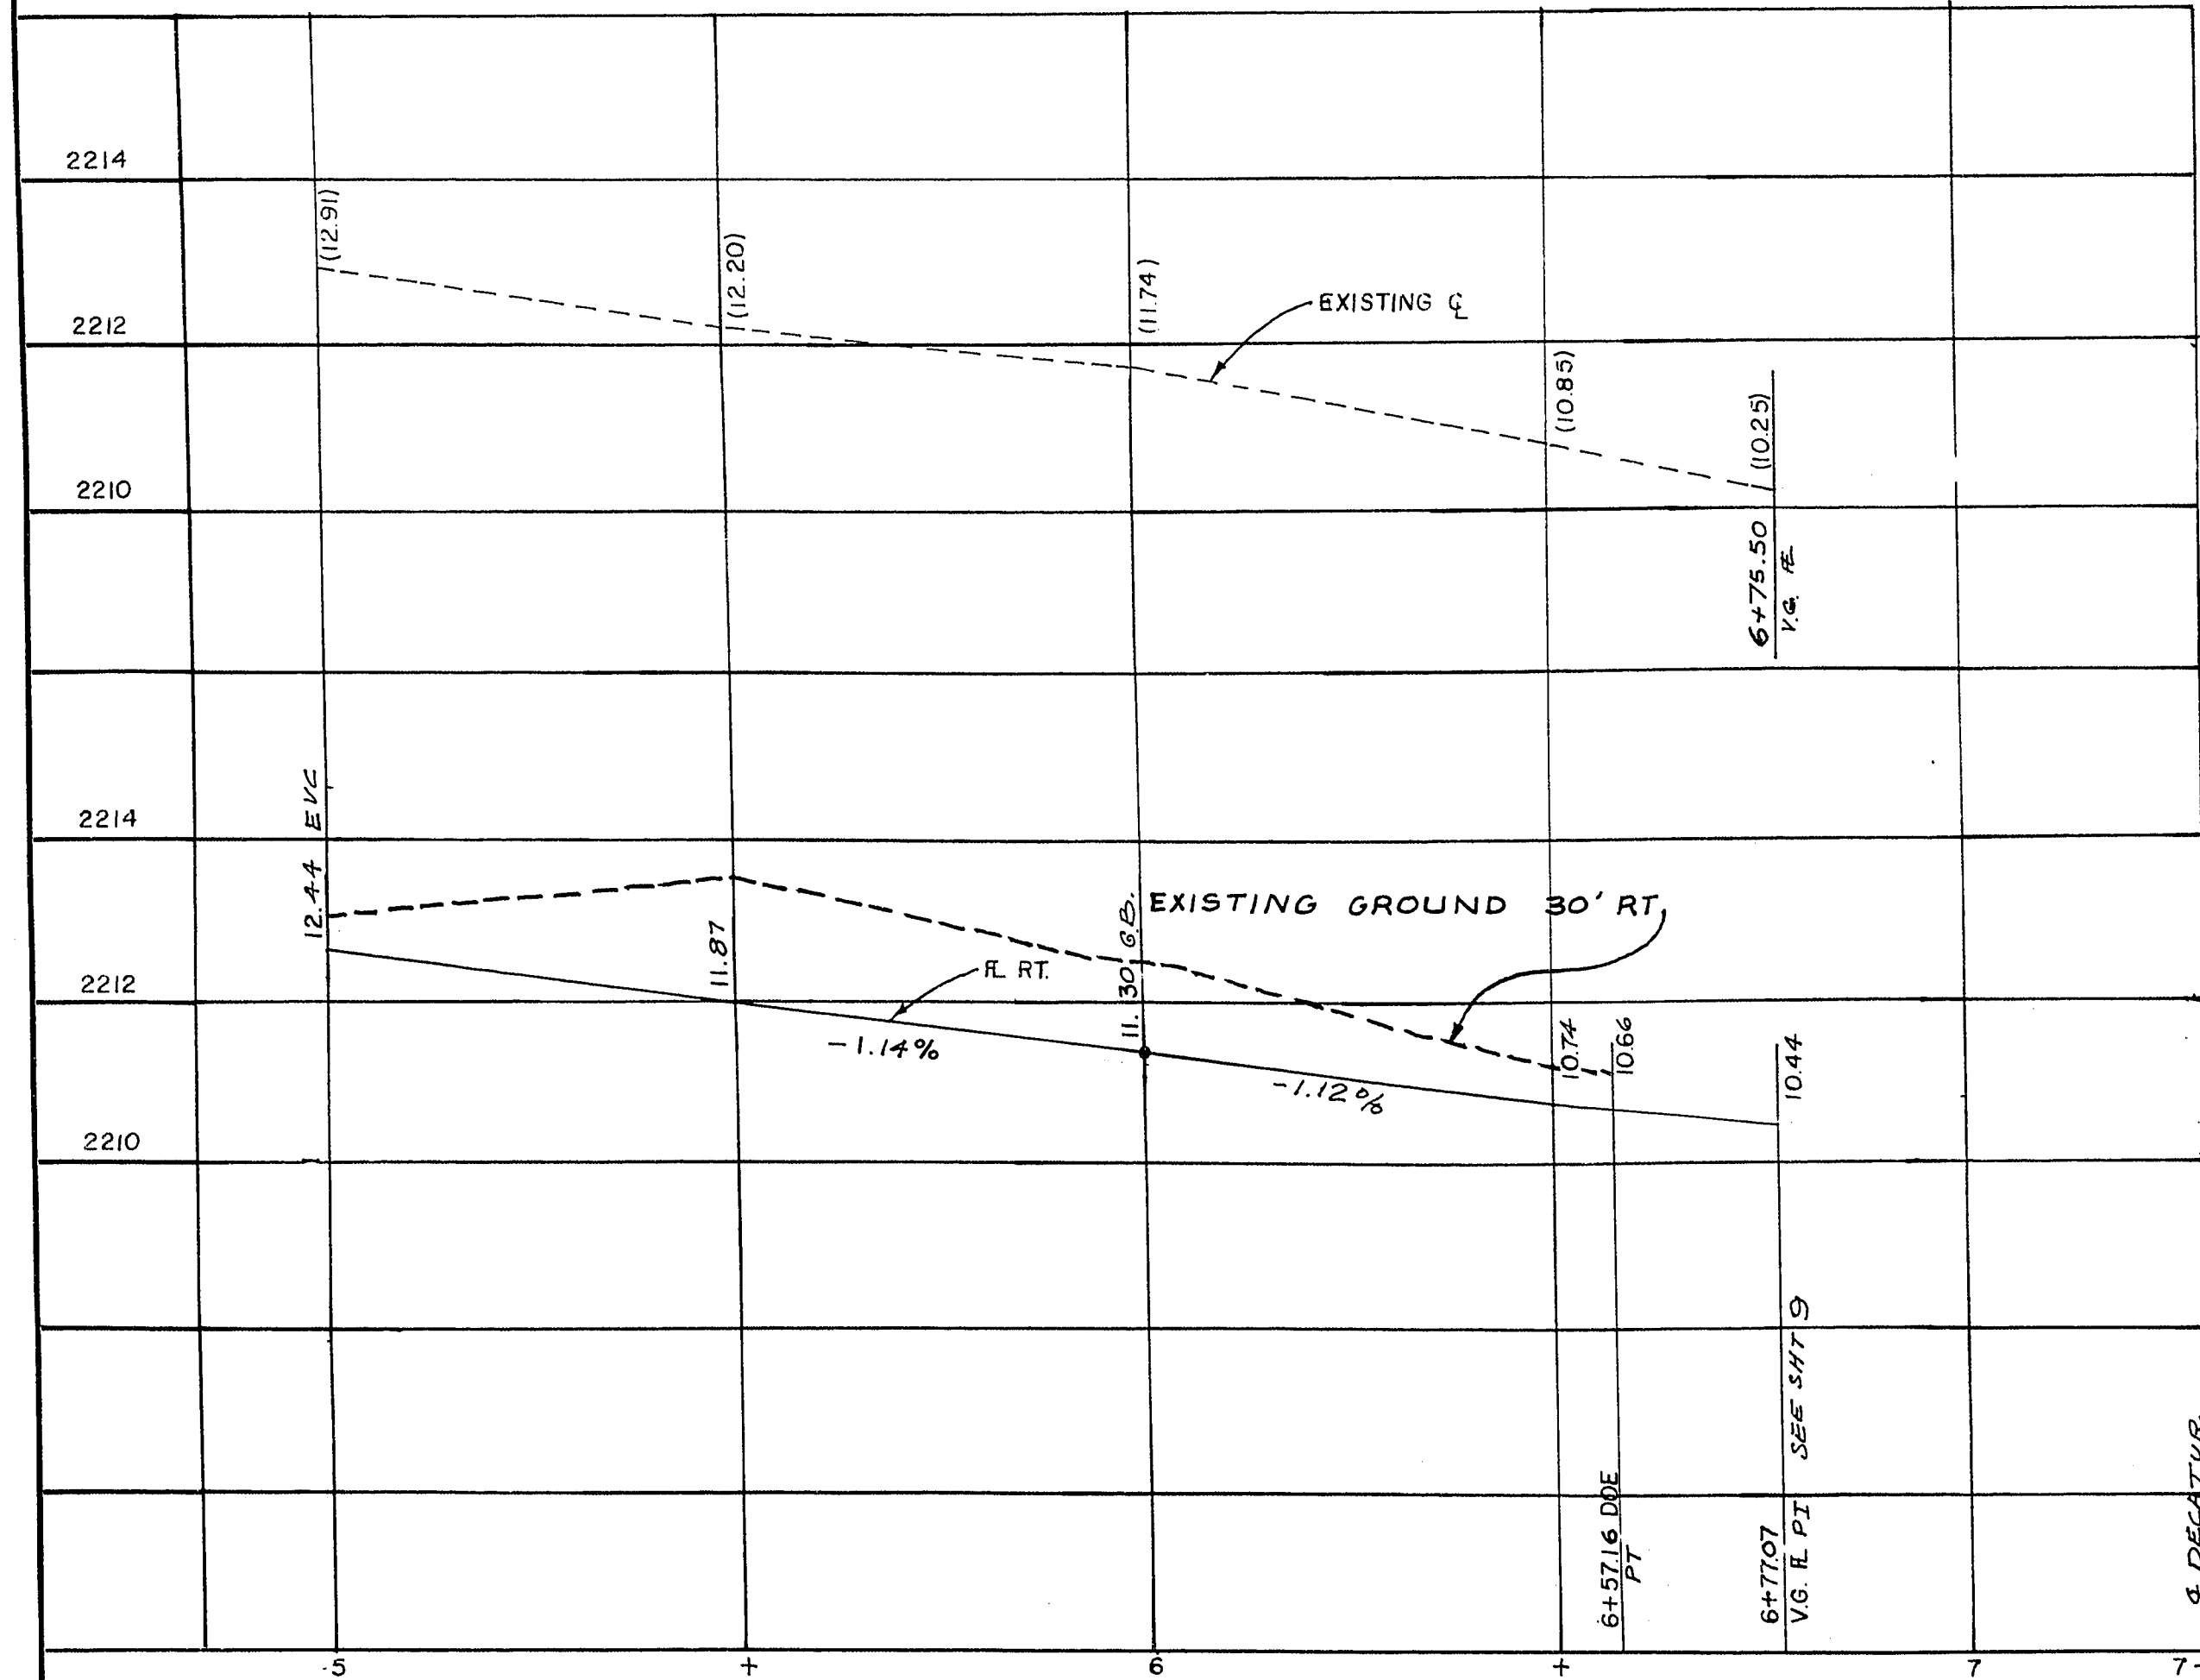

B.M. NO. 1601 A 12
DOE & DECATUR
ELEV. 2211.44

SHEET 14
MATCH LINE

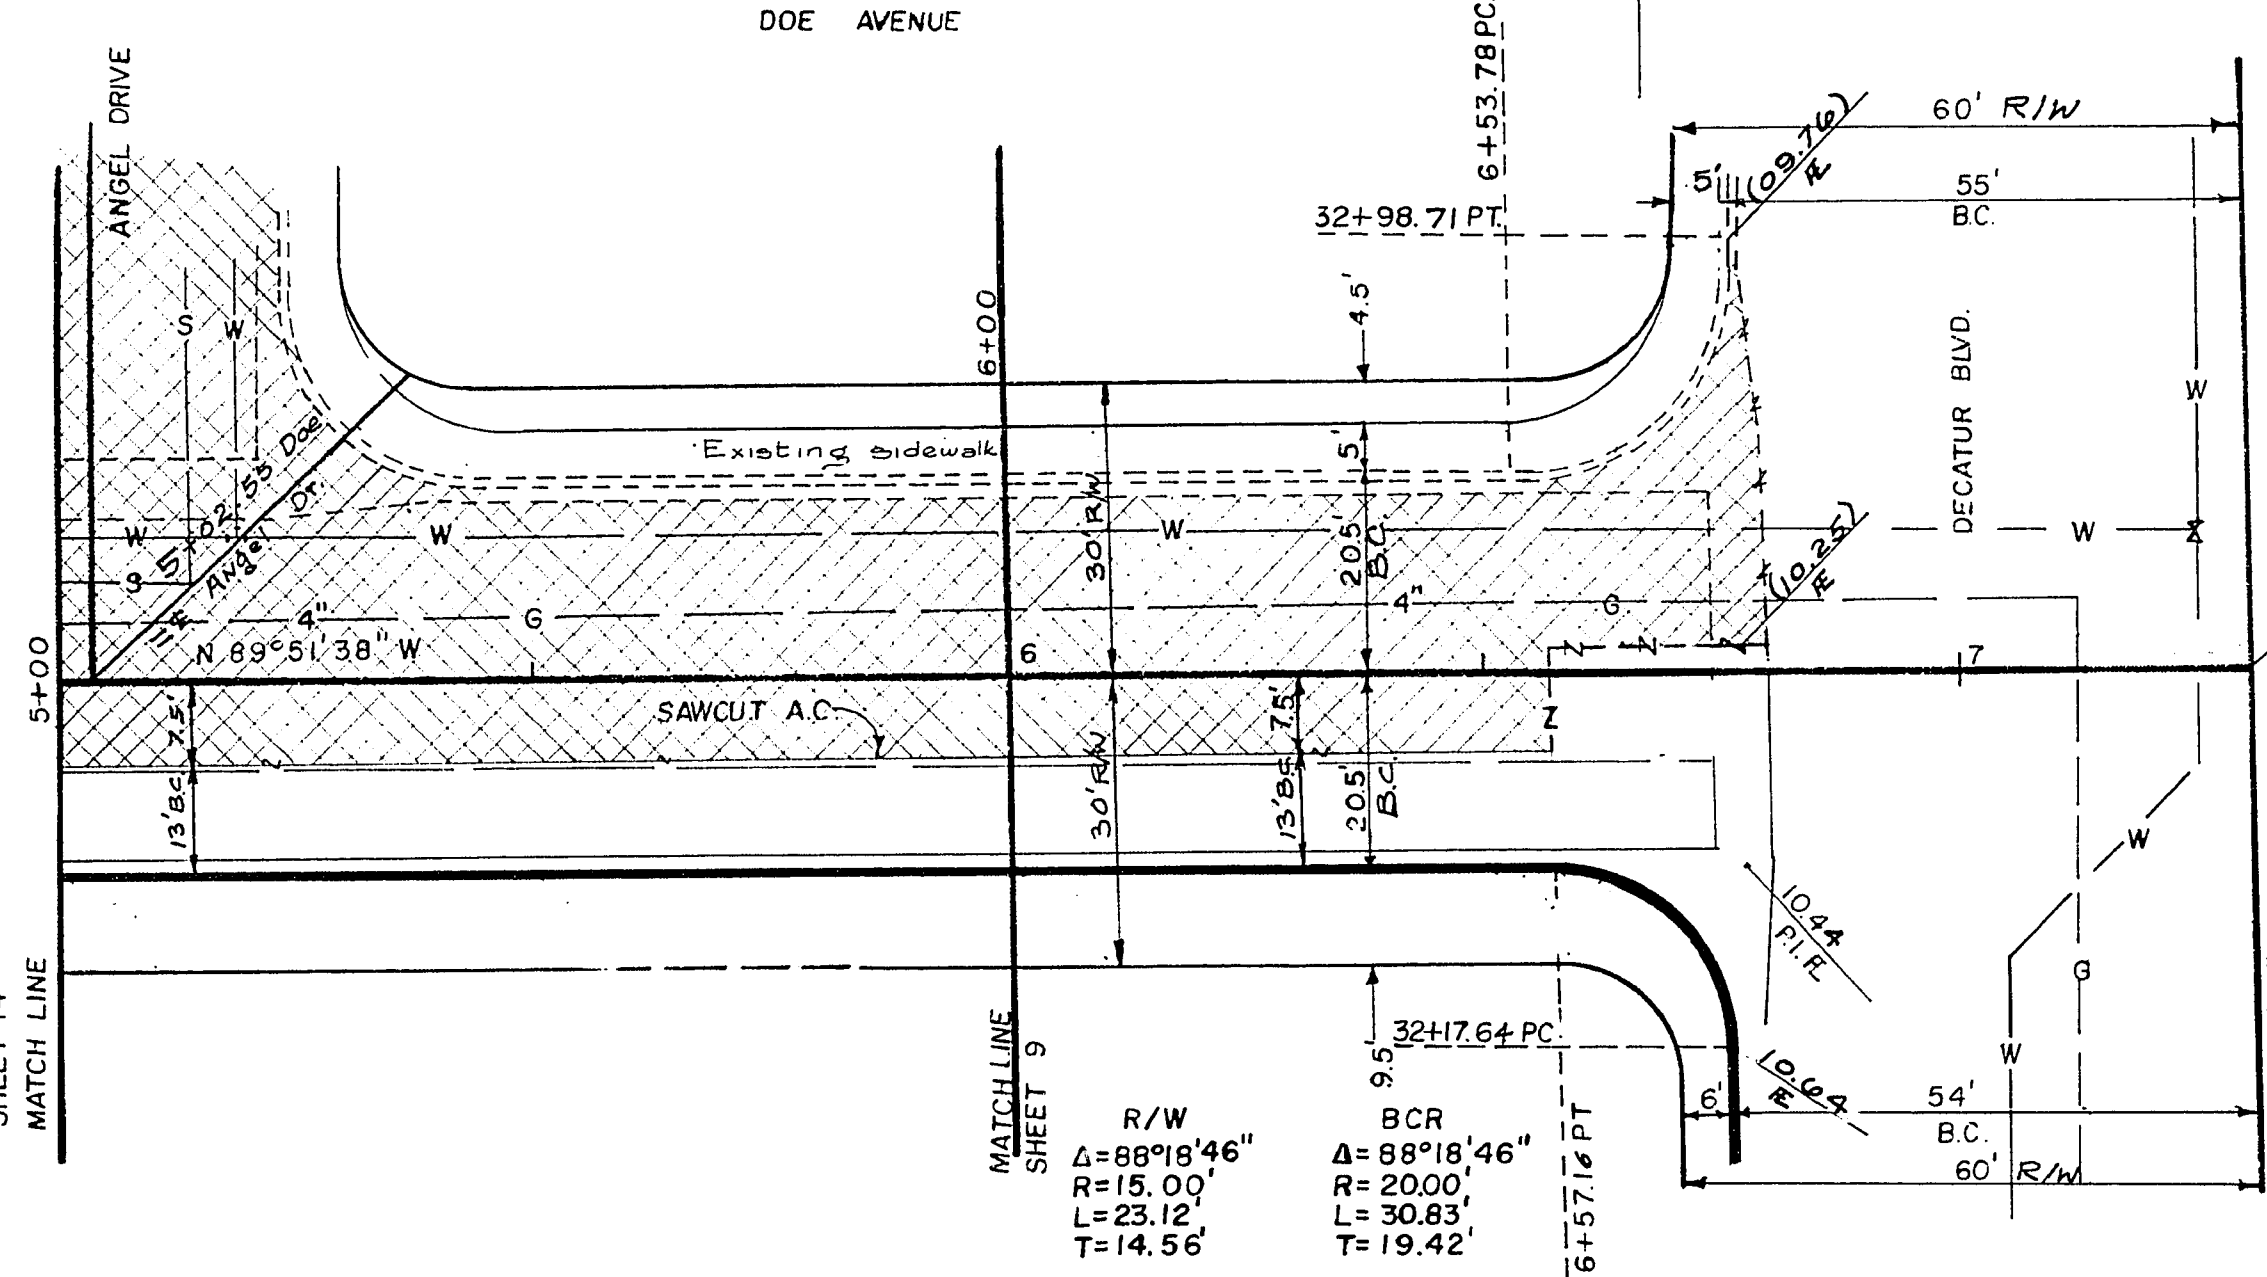


EXISTING BCR
 $\Delta = 91^\circ 41' 14''$
 $R = 20.00'$
 $L = 32.00'$
 $T = 20.60'$

R/W
 $\Delta = 91^\circ 41' 14''$
 $R = 15.00'$
 $L = 15.45'$
 $T = 24.00'$


R/W
 $\Delta = 88^\circ 18' 46''$
 $R = 15.00'$
 $L = 23.12'$
 $T = 14.56'$

BCR
 $\Delta = 88^\circ 18' 46''$
 $R = 20.00'$
 $L = 30.83'$
 $T = 19.42'$

ITEM	DESCRIPTION	RSH	CLV(SID)	CLV	TOTAL	UNIT
201.00	SAWCUT AC PAVEMENT		100		100	LF
201.00	EXCAVATION		15		15	CY
302.00	TYPE I GRAVEL BASE		24		24	CY
302.00	TYPE II GRAVEL BASE		13		13	CY
333.00	BITUMINOUS FOG SEAL		122		122	SY
340.014	"1" TYPE CURB & GUTTER (24')		100		100	LF
334.004	2" AC PAVEMENT		122		122	SY

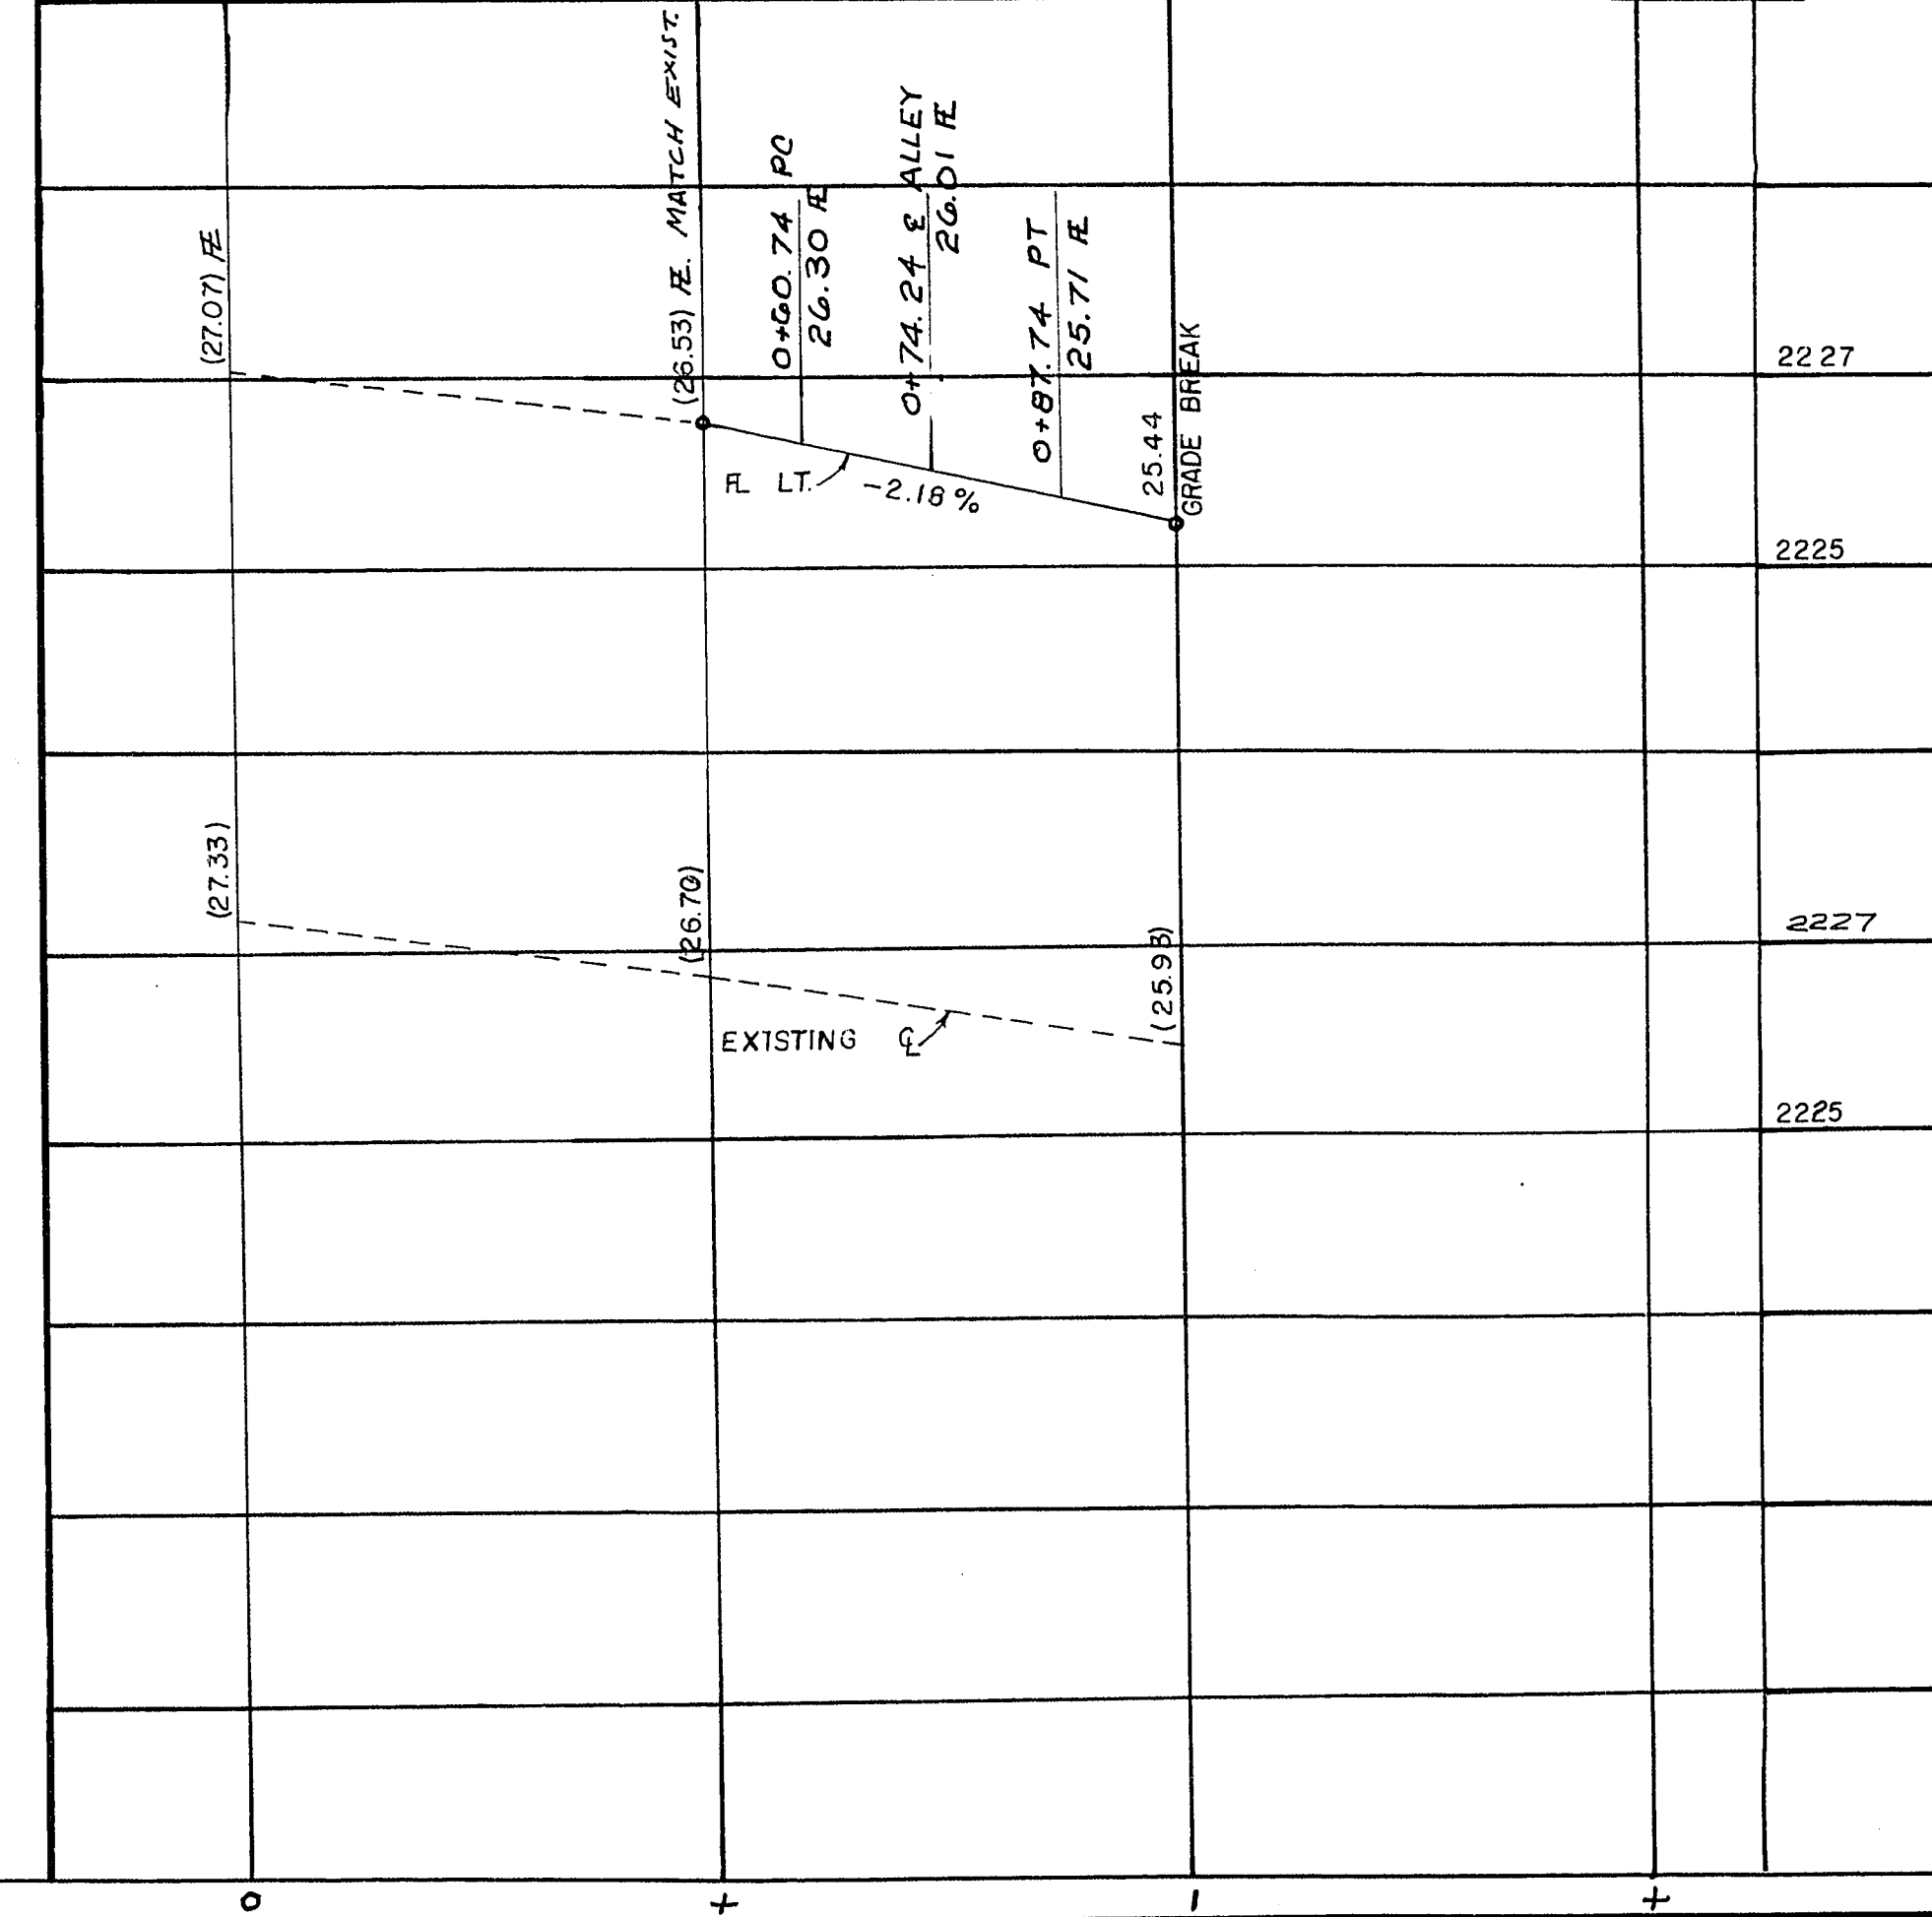

BW 1816 B2PWN SE COR OF
DECATUR BLVD & OAKLEY
ELEV. 2215.302

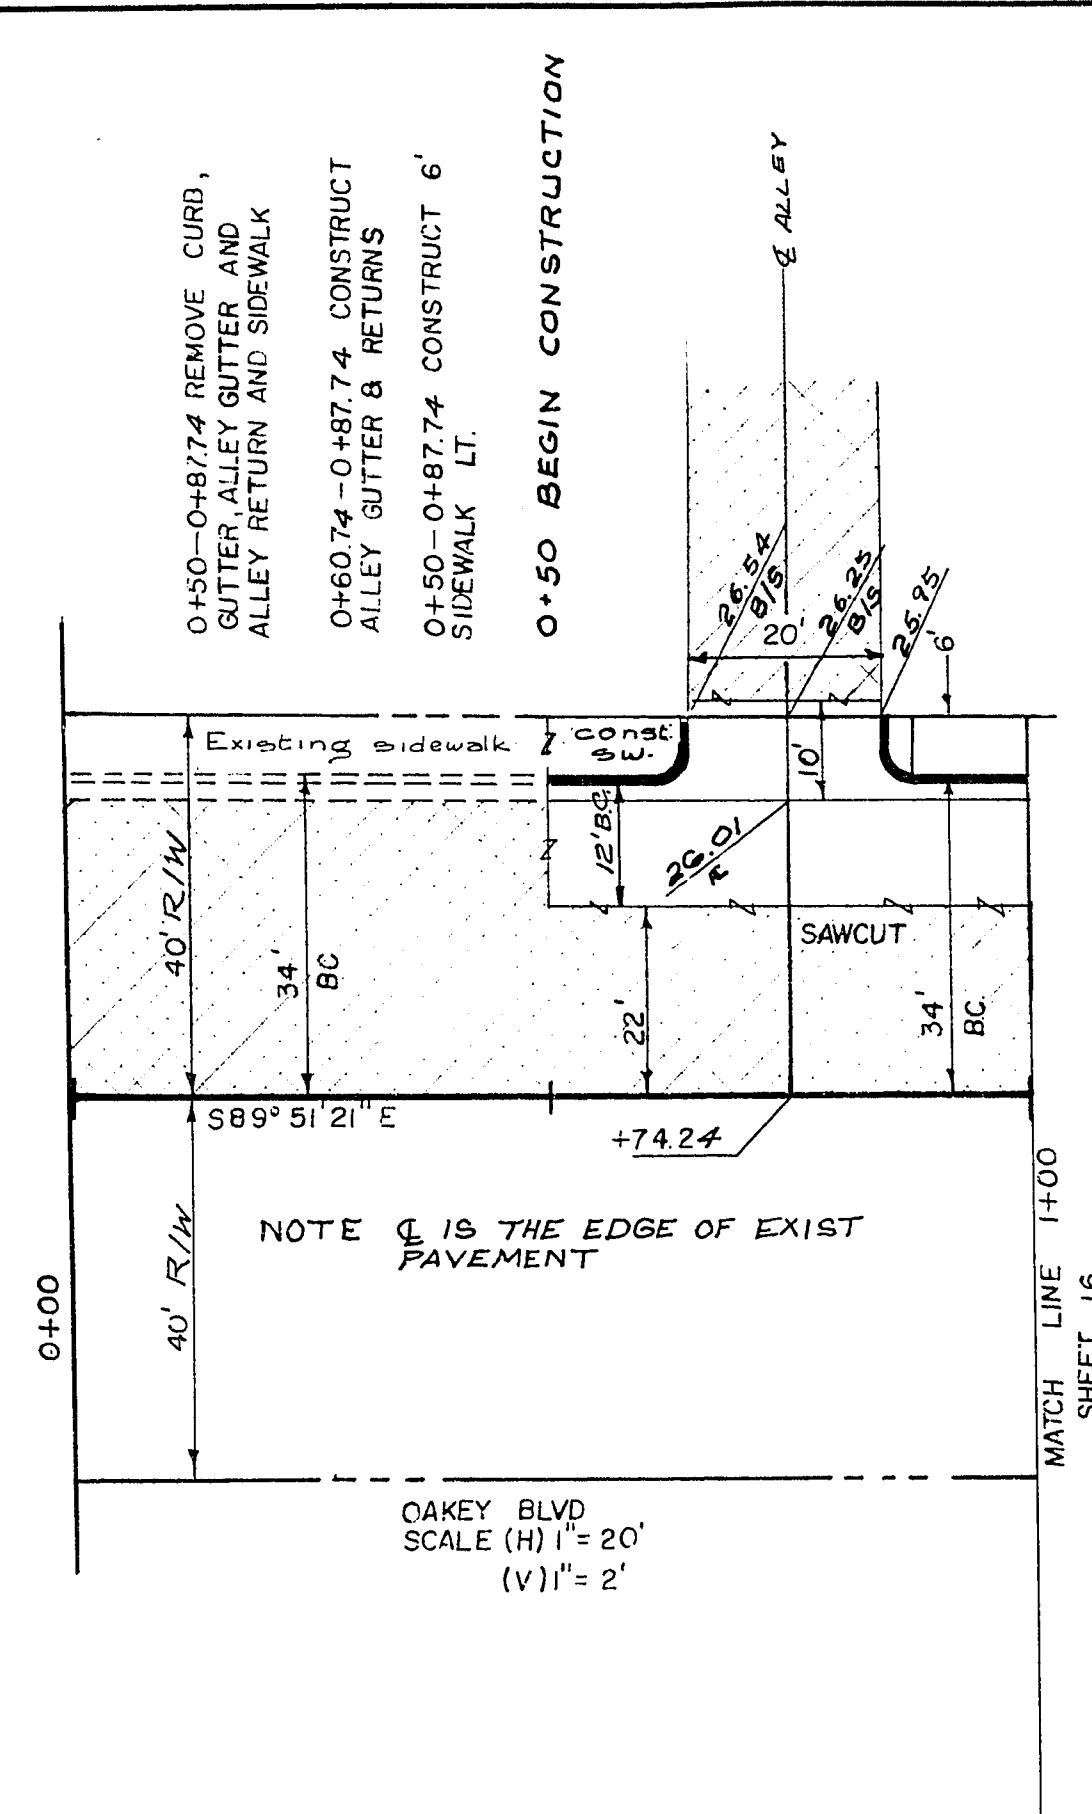

0+50-0+87.74 REMOVE CURB,
GUTTER, ALLEY GUTTER AND
ALLEY RETURN AND SIDEWALK
0+60.74-0+87.74 CONSTRUCT
ALLEY GUTTER & RETURNS
0+50-0+87.74 CONSTRUCT 6'
SIDEWALK LT.
0+50 BEGIN CONSTRUCTION

MDM
SECTION 1215 R60E

ITEM	DESCRIPTION	RSH	CLV(SID)	CLV	TOTAL	UNIT
200.120	REMOVE CONCRETE SW			65	65	SF
201.100	SAWCUT		88		88	LF
201.100	EXCAVATION		9		9	CY
302.100	TYPE I GRAVEL BASE		1		1	CY
302.200	TYPE II GRAVEL BASE		3		3	CY
333.100	BITUMINOUS FOG SEAL		53		53	SY
334.014	"1" TYPE CURB & GUTTER (24')		12		12	LF
334.014	"1" TYPE CURB & GUTTER (24')		216		216	SF
334.005	2" AC PAVEMENT		57		57	SY
340.114	CONCRETE SIDEWALK		65		65	SF
340.326	CONSTRUCT ALLEY GUTTER		216		216	SF

11-4-96

CONTINUED
DRAWING
SEP 11 1996

APPROVED BY: _____ DATE _____
TRAFFIC ENGINEER

REVISION NO.	DESCRIPTION	BY	DATE	APPROVAL
--------------	-------------	----	------	----------

CITY OF LAS VEGAS NEVADA
DEPARTMENT OF PUBLIC WORKS
SERVICES DIVISION

DOE AVENUE 5+00 TO 6+00
OAKLEY BOULEVARD 0+50 TO 1+00

W.O. NO. 4871	F.B.K. NO. 68-7X	DATE	DRAWING NO.
SC. (H) 1" = 20'	SC. (V) 1" = 2'	03-03-70	107 V 737
DES. BILLINGSLEY			FILE NO.
DR. C. KREHNOVI			
APPROVED BY DIRECTOR OF PUBLIC WORKS			

SHEET 15 OF 37