


\* USE 7:1 TRANSITIONS TO TIE INTO EXIST. C&G.

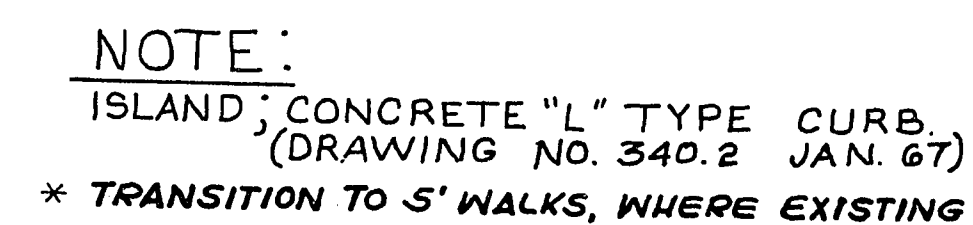

## DESIGN CRITERIA

### TYPICAL SECTION

| APPROVALS |     |                    |         |
|-----------|-----|--------------------|---------|
| DATE      |     | DATE               |         |
| 8         | DOV | <i>[Signature]</i> | 7/28/69 |
| 7         | SCW | <i>[Signature]</i> | 7/21/69 |
| 6         | THL | 7.0.0              | 7-24-69 |
| 5         |     |                    |         |
| 4         |     | <i>[Signature]</i> | 7-22-69 |
| 3         |     |                    |         |
| 2         | THJ | <i>[Signature]</i> | 7-15-69 |
| 1         | ENG | KSA                | 7/15/69 |

|                                                                                    |                         |              |             |            |
|------------------------------------------------------------------------------------|-------------------------|--------------|-------------|------------|
| 1                                                                                  | ADD NEW SEC. 2+00-2G+32 | CH           | 9/30/69     | <i>Ray</i> |
| No.                                                                                | Description             | By           | Date        | App.       |
| <b>REVISIONS</b>                                                                   |                         |              |             |            |
| <b>CITY OF LAS VEGAS NEVADA</b><br>DEPARTMENT OF PUBLIC WORKS<br>SERVICES DIVISION |                         |              |             |            |
| <b>DECATUR BLVD.—TYPICAL SECTIONS</b><br>W. SAHARA TO CHARLESTON BLVD              |                         |              |             |            |
| W. O. NO. 7610                                                                     | F. BK. NO.              | DATE         | DRAWING NO. |            |
| SC. (H) 1" = 5'                                                                    | SC. (V) 1" = 2'         | 7/9/69       | 107-V737A   |            |
| DES.                                                                               |                         |              |             |            |
| DR. C. KREHNOVI                                                                    |                         |              | FILE NO.    |            |
| APPROVED BY DIRECTOR OF PUBLIC WORKS                                               |                         |              |             |            |
| <i>C. Krehnovi</i>                                                                 |                         | SHEET 2 OF 2 |             |            |
|                                                                                    |                         |              |             |            |