


APPROXIMATE QUANTITIES — THIS SHEET			
ITEM	DESCRIPTION	QUANTITY	UNIT
201.1	ROADWAY EXCAVATION	366	C.Y.
340.1	CONSTRUCT CONCRETE CURB & GUTTER	170	L.F.
302.1	TYPE I GRAVEL BASE	132	C.Y.
302.2	TYPE II GRAVEL BASE	52	C.Y.
334.4	2 INCH ASPHALTIC CONCRETE PAVEMENT	472	S.Y.
335.1	BITUMINOUS FOG SEAL	472	S.Y.

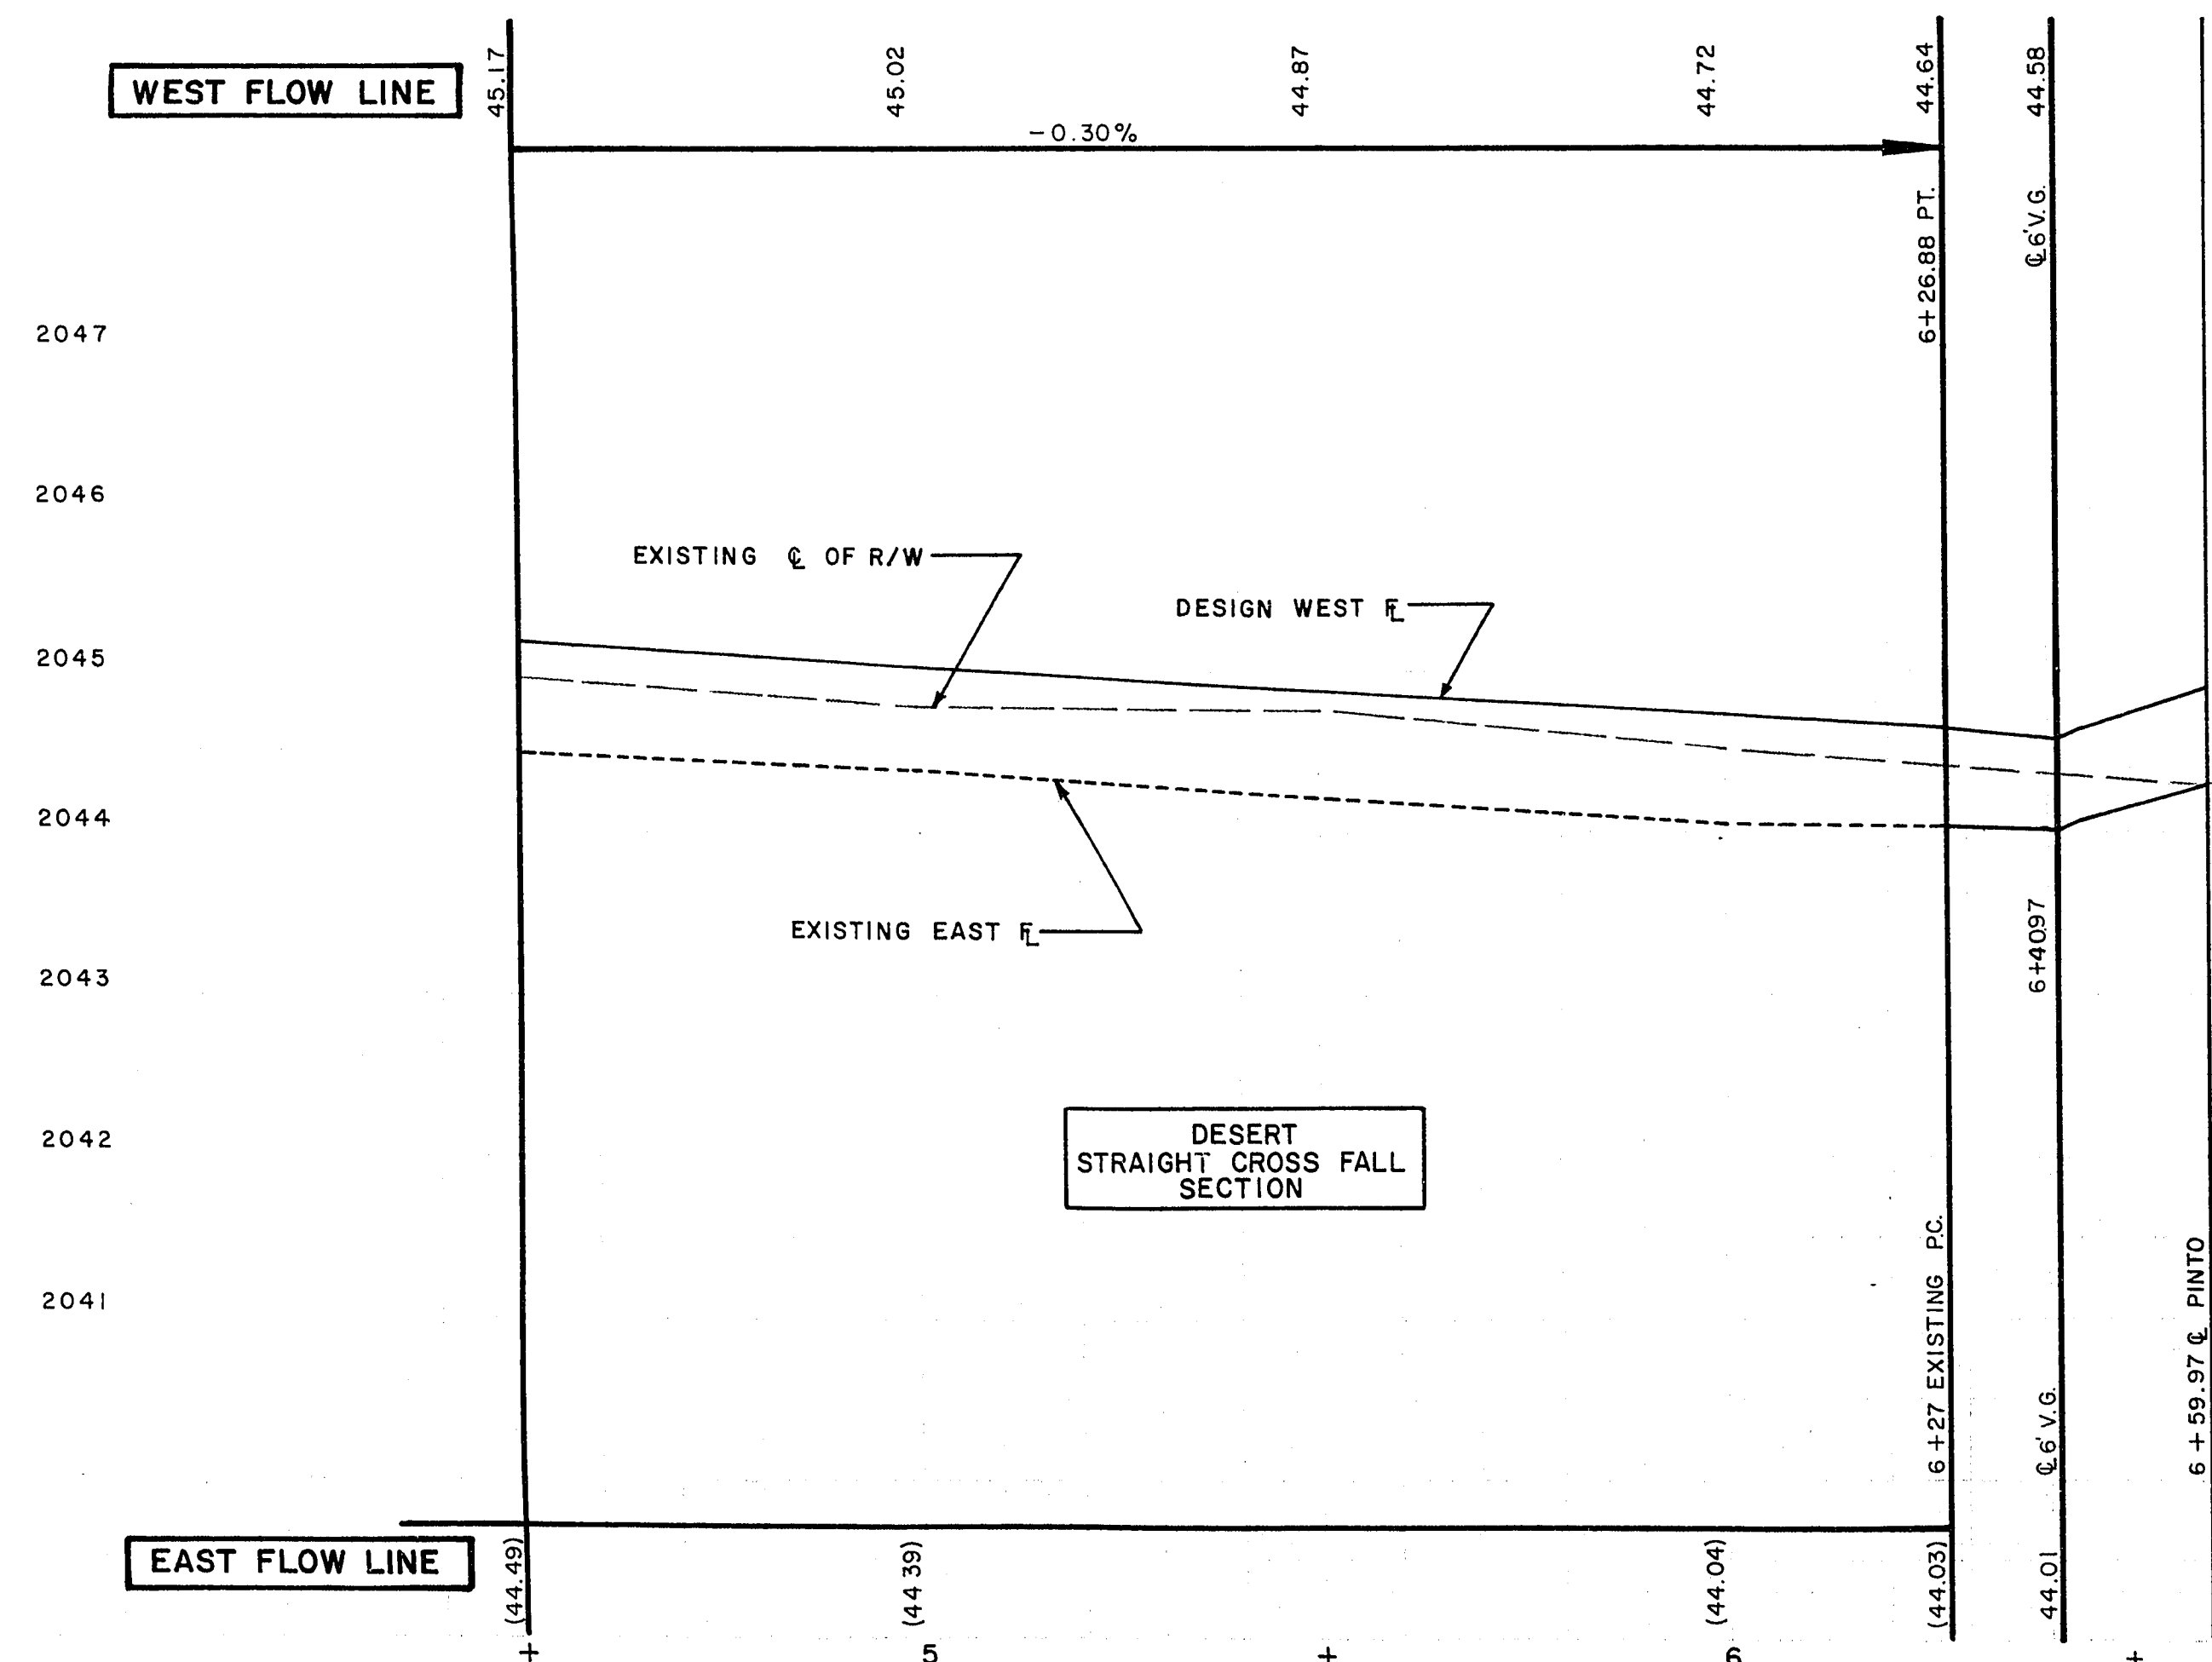

BENCH MARK: RAILROAD SPIKE IN POWER POLE NORTH EAST CORNER OF RANCHO ROAD AND PINTO LANE. ELEVATION 2075.91

APPROVED DATE	
RT. DIV.	DATE
7 D.P.W.	4/11/68
5 ENGR	4/11/68
3 FIELD	4/11/68
4 R/W	4/11/68
6 SERV.	4/11/68
SUBD	
1 TRAFF.	4/11/68
2 UTIL.	4/11/68

**CITY OF LAS VEGAS NEVADA
ENGINEERING DEPT.**

DESERT LANE

STATION 4+50 TO STATION 6+59.97

S.A.D. 484 UNIT I	DATE 3-11-68	SC. NO. 1"=20'
DES. ANDERSON	12-1-66	F.B.K. NO. 65-3X
DR. GODDARD - PATTERSON		P.J.C. NO.
CKD. <i>[Signature]</i>		DRAWING NO. 484

APPROVED BY CITY ENGR. *[Signature]*

13-11-87 107-4771