

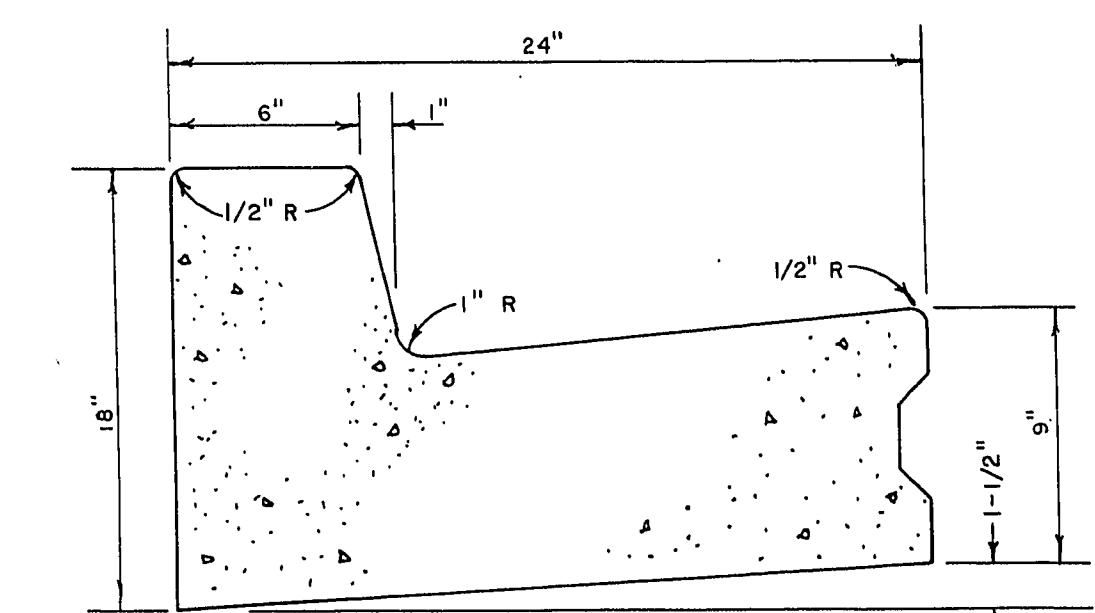


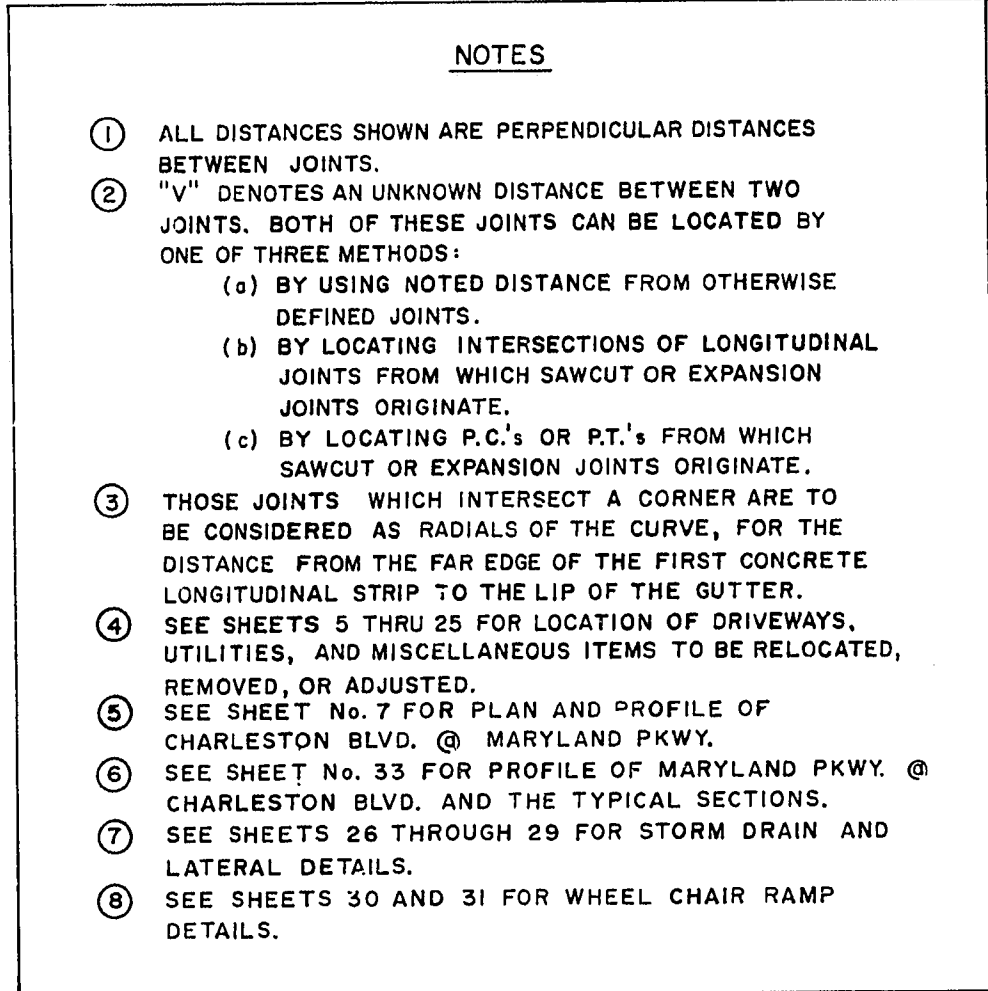

KEYWAY DETAIL
TYPE "B" JOINT
NO SCALE

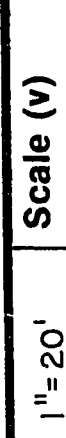

EXISTING UTILITIES ARE SHOWN ON THE PLANS FOR THE CONSTRUCTION OF THE PROJECT. THE CITY ENGINEER HAS BEEN ADVISED OF THE LOCATION OF ALL UTILITIES AND THE CITY BEARS NO RESPONSIBILITY FOR UTILITIES NOT SHOWN ON THE PLANS OR NOT IN THE LOCATION SHOWN ON THE PLANS.

	Department of Public Services Engineering Design Division					
	EAST CHARLESTON BLVD. TENTH ST. TO EASTERN AVE. PHASE II		CHARLESTON BLVD. AND MARYLAND PKWY. INTERSECTION ADDITIVE ALTERNATE			
	 <i>2/26/80</i>		Scale (ft) 1"=20' Fid. bk. no. 70-5XA Date FEB 26 1980 Design by C. KREHNOVI Drawn by PHIL WHITE Approved by the Director of Public Services Date  2-25-80		W.A. no.	0327
					Revisions	Date