
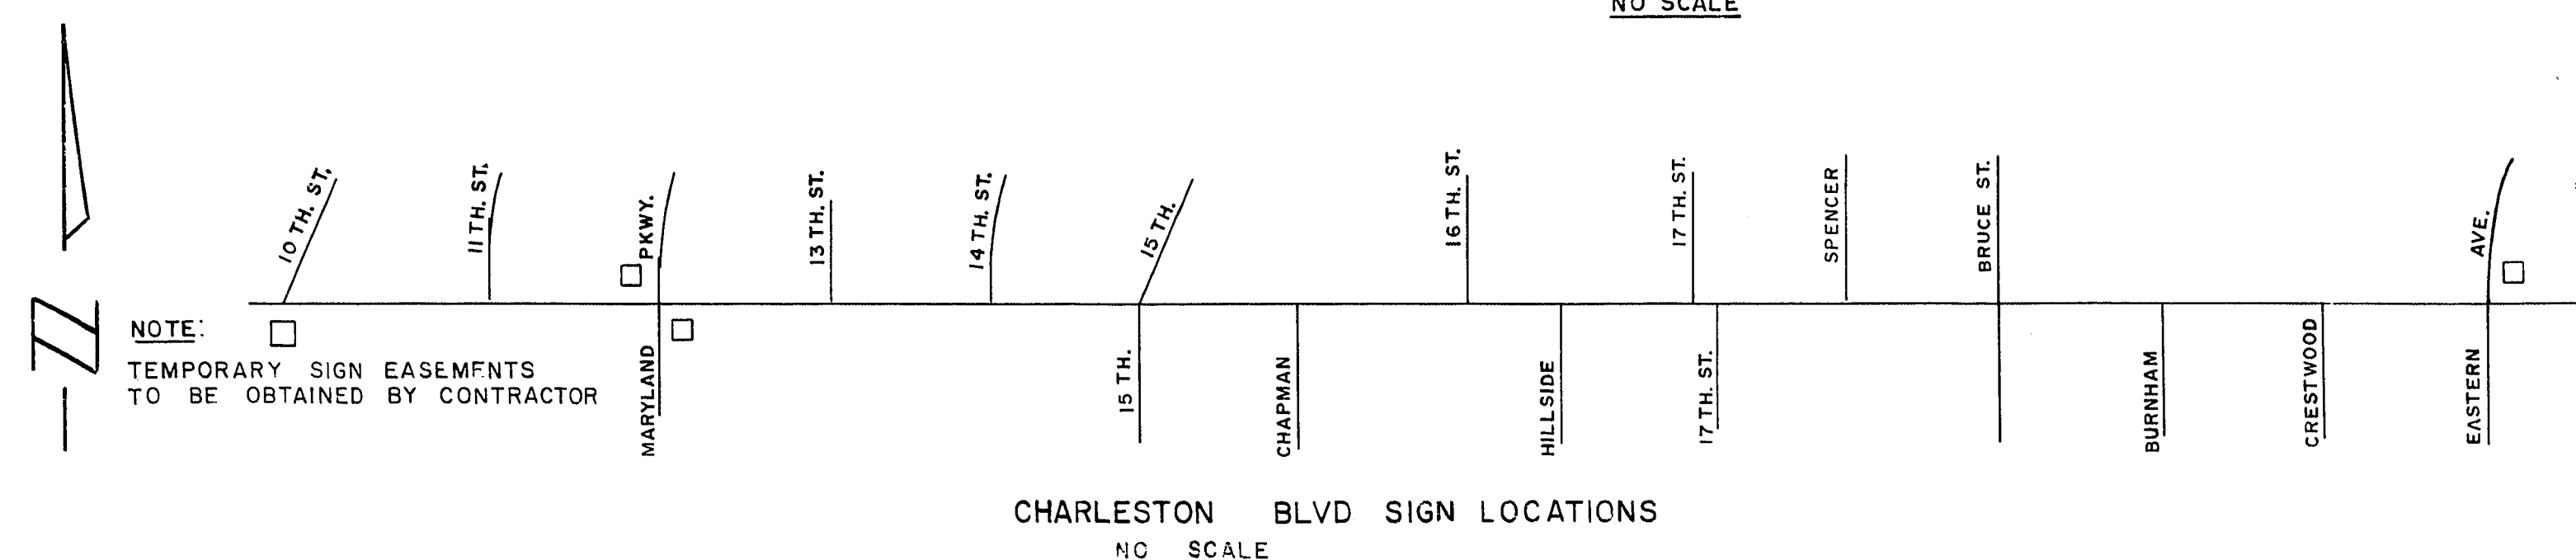
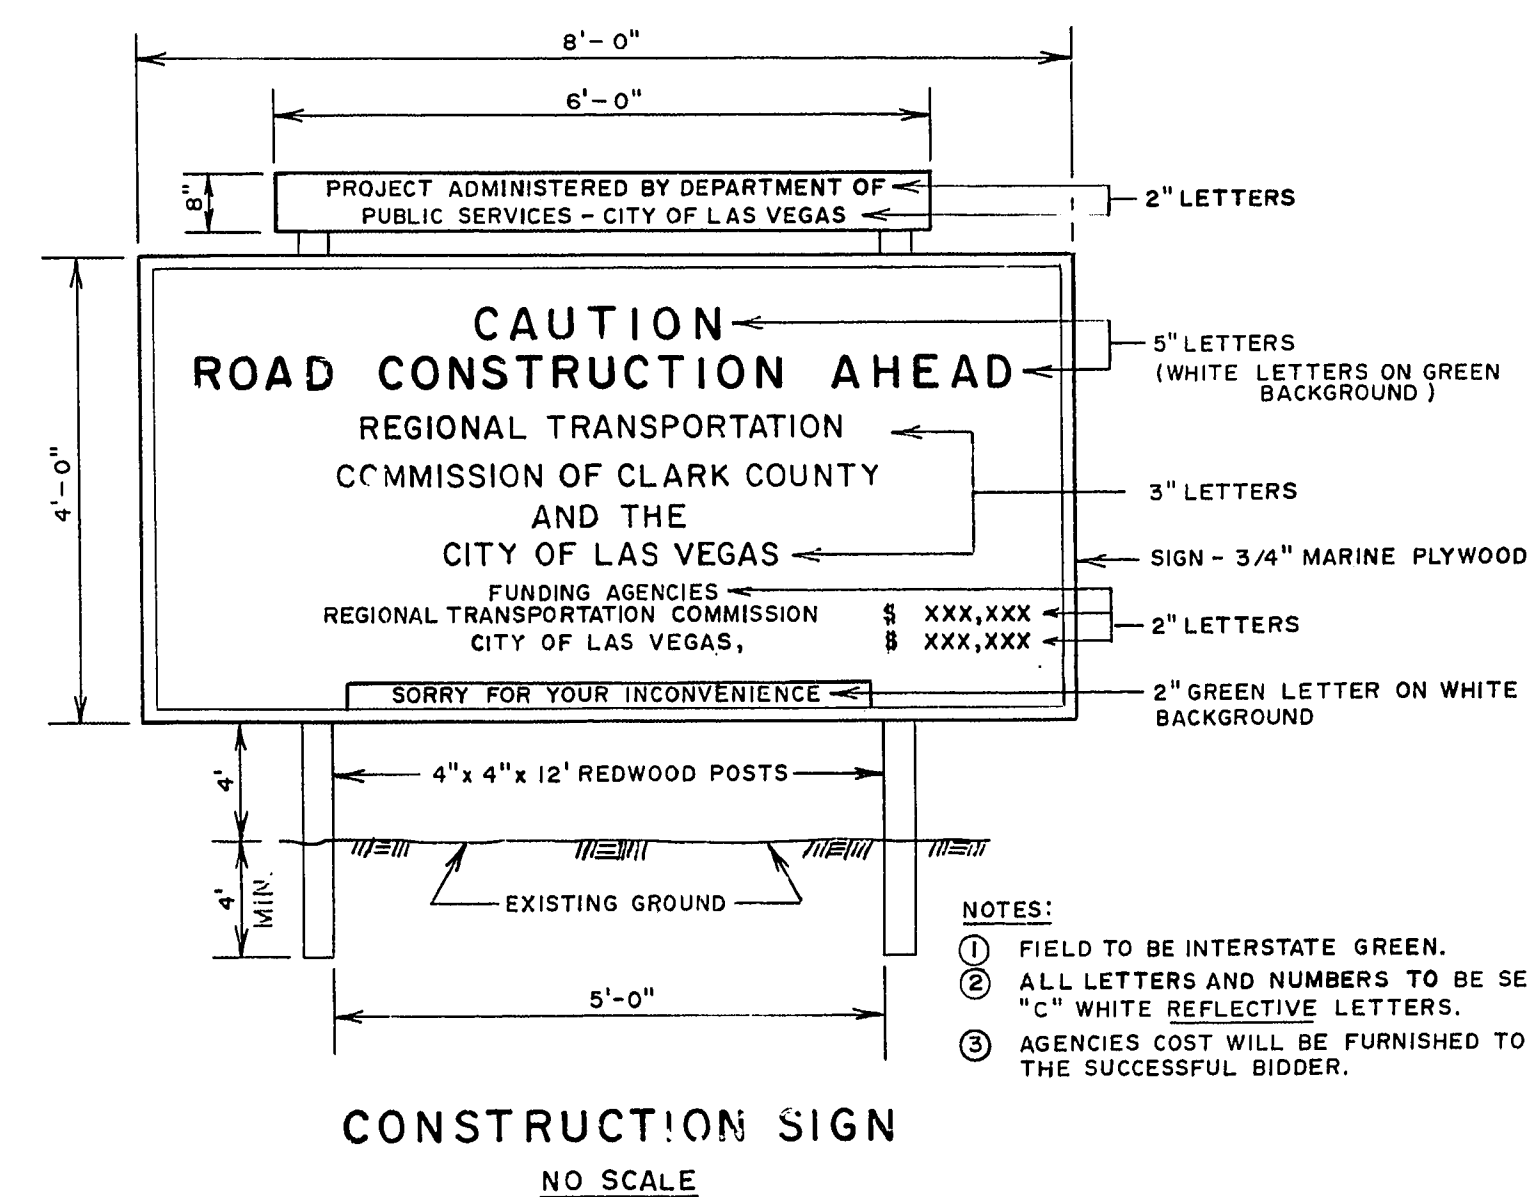
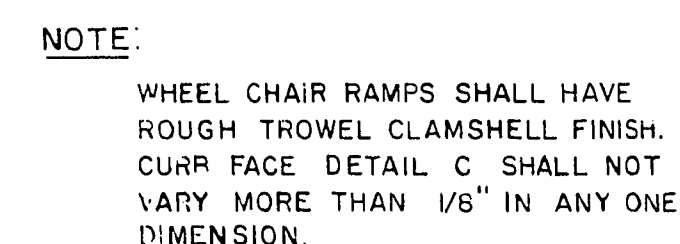
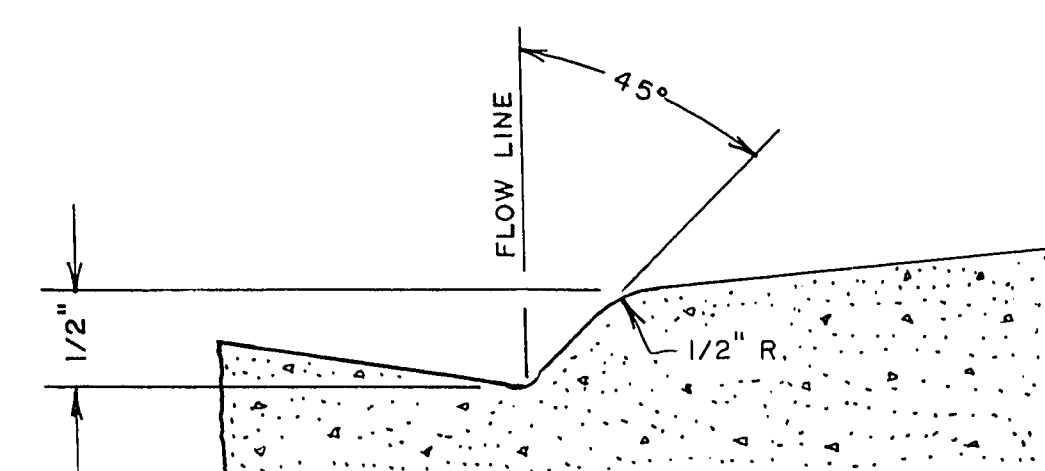
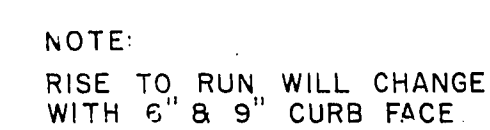
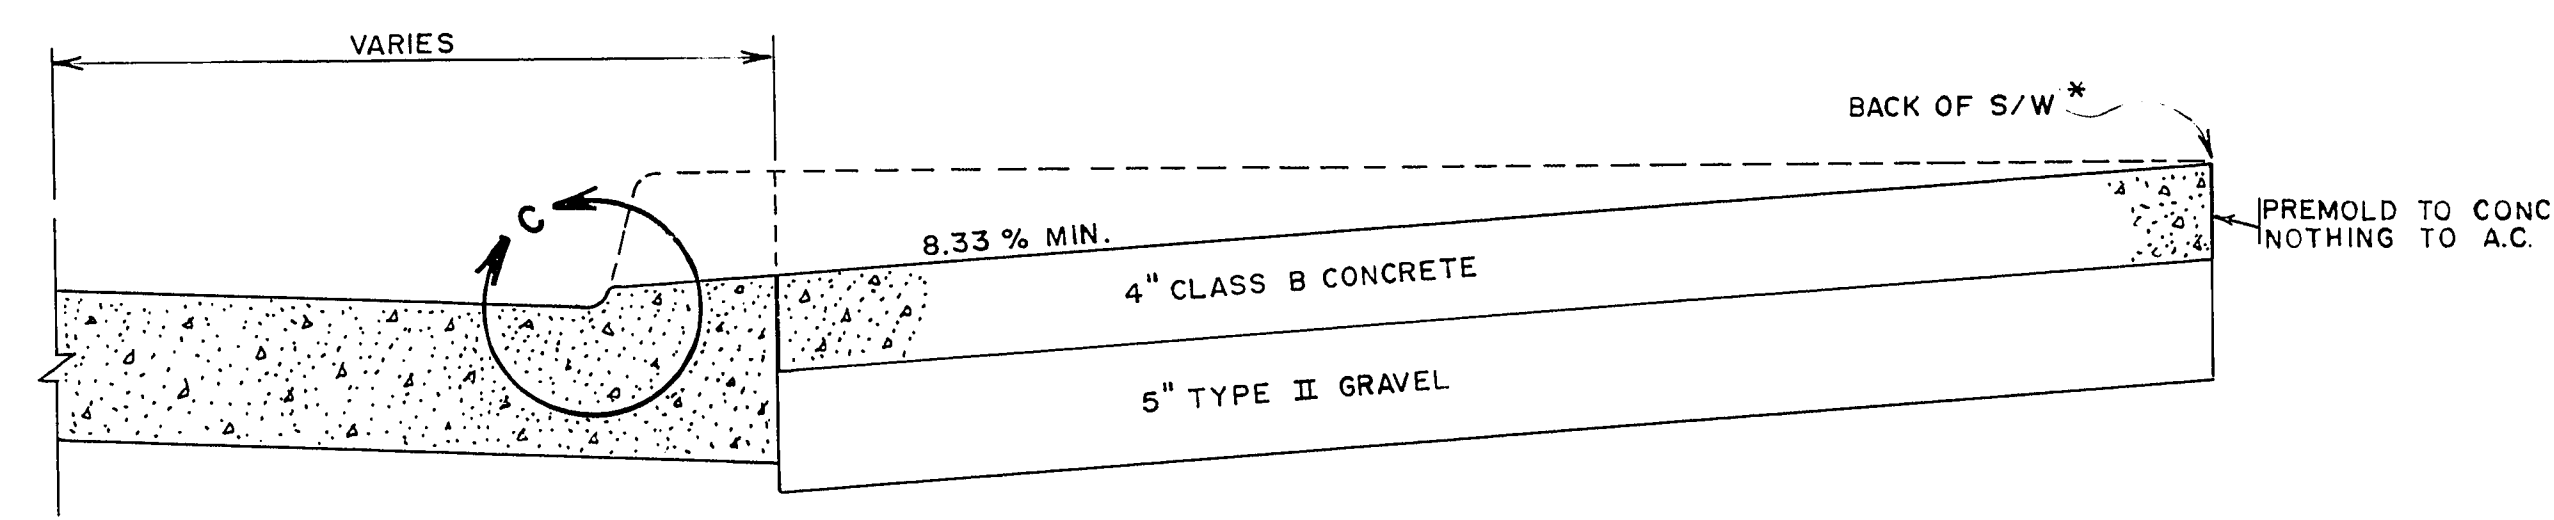
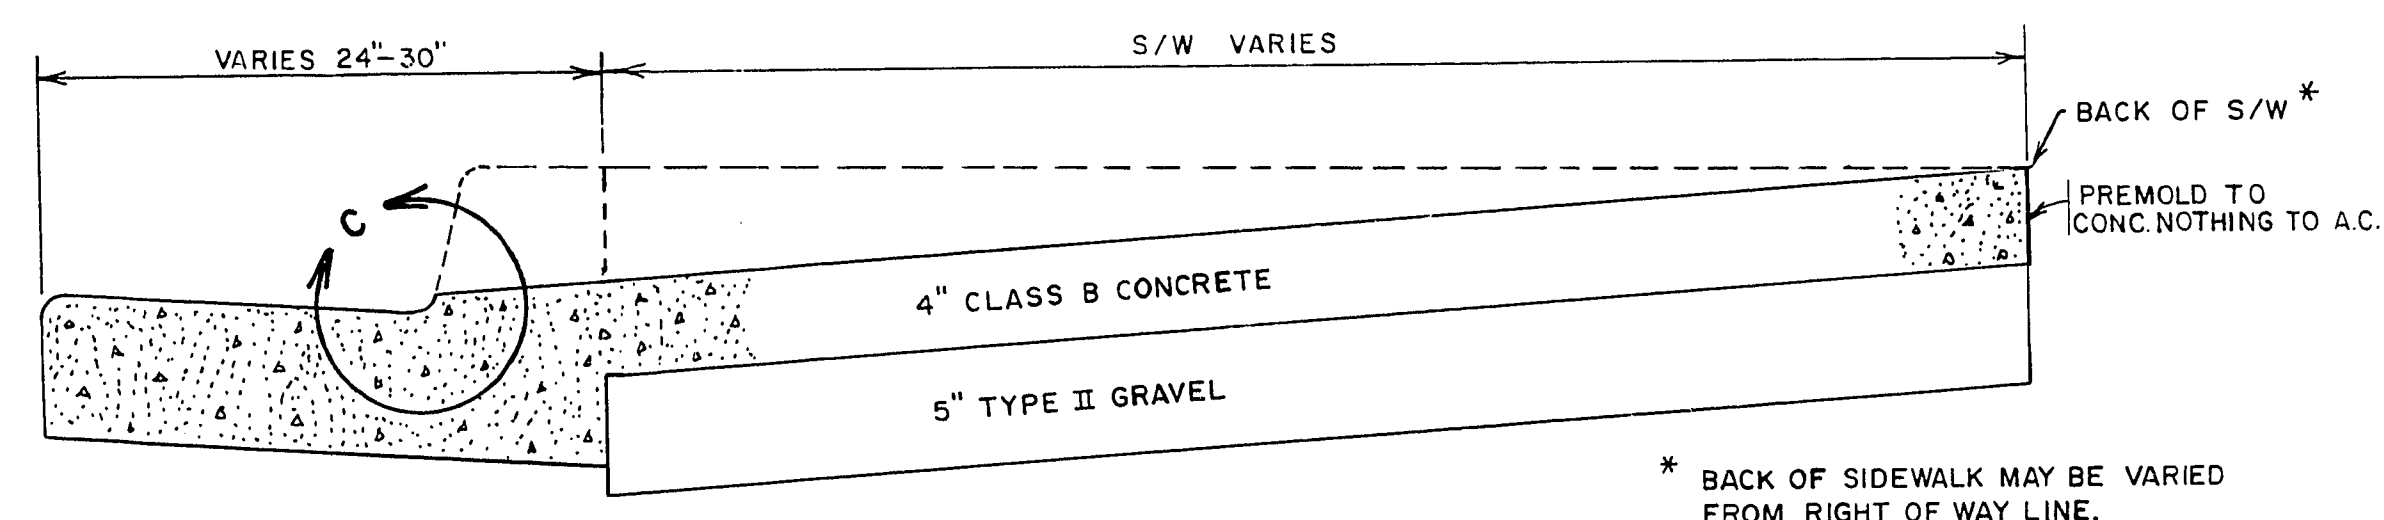
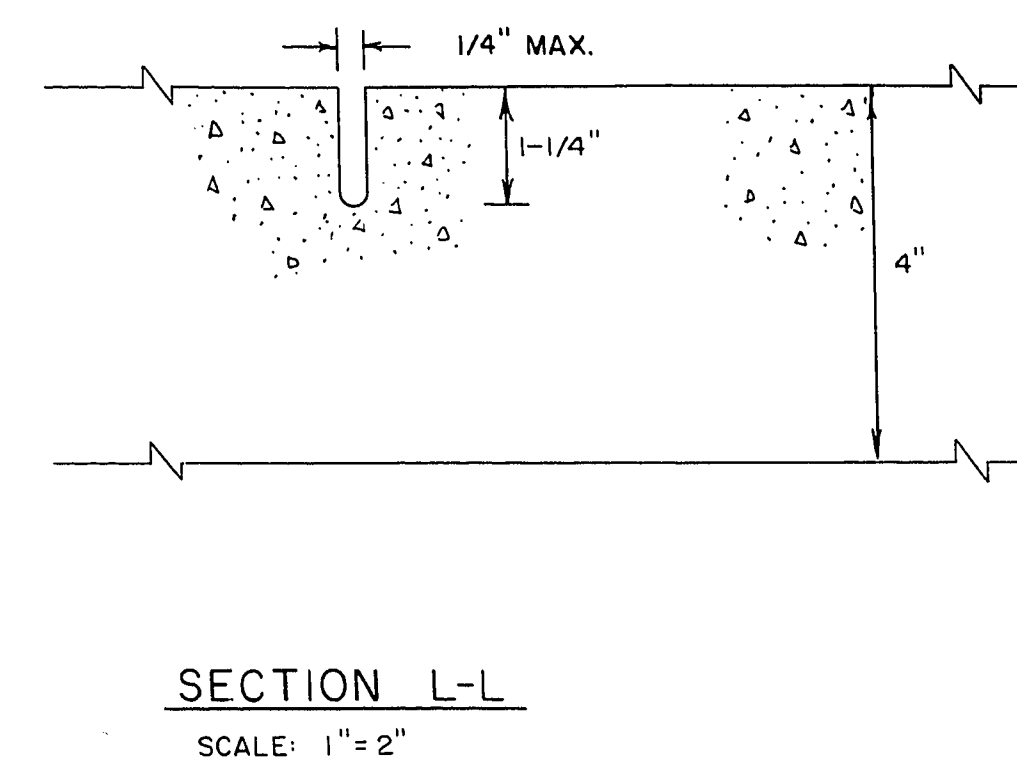
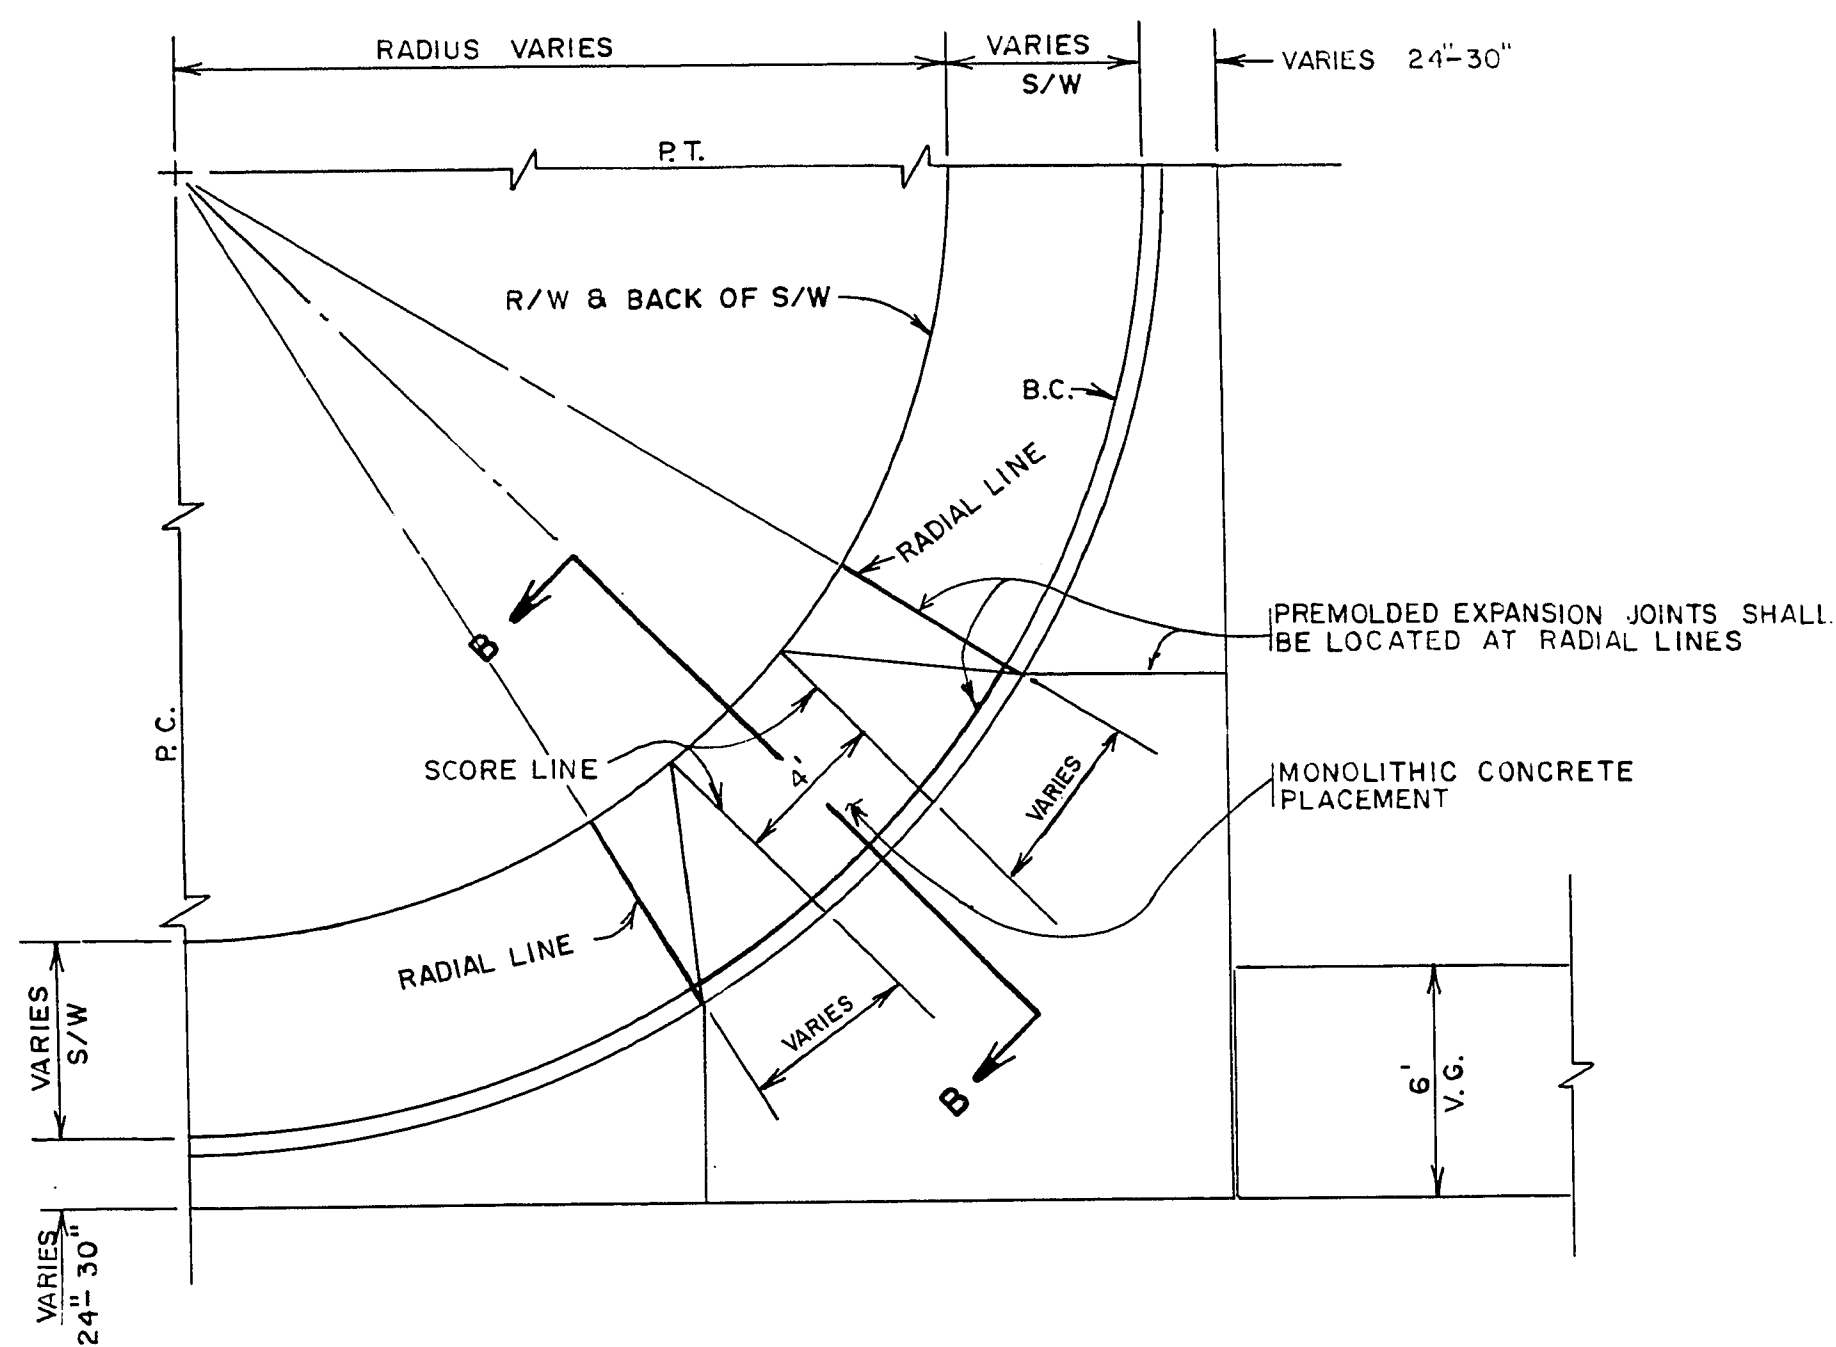


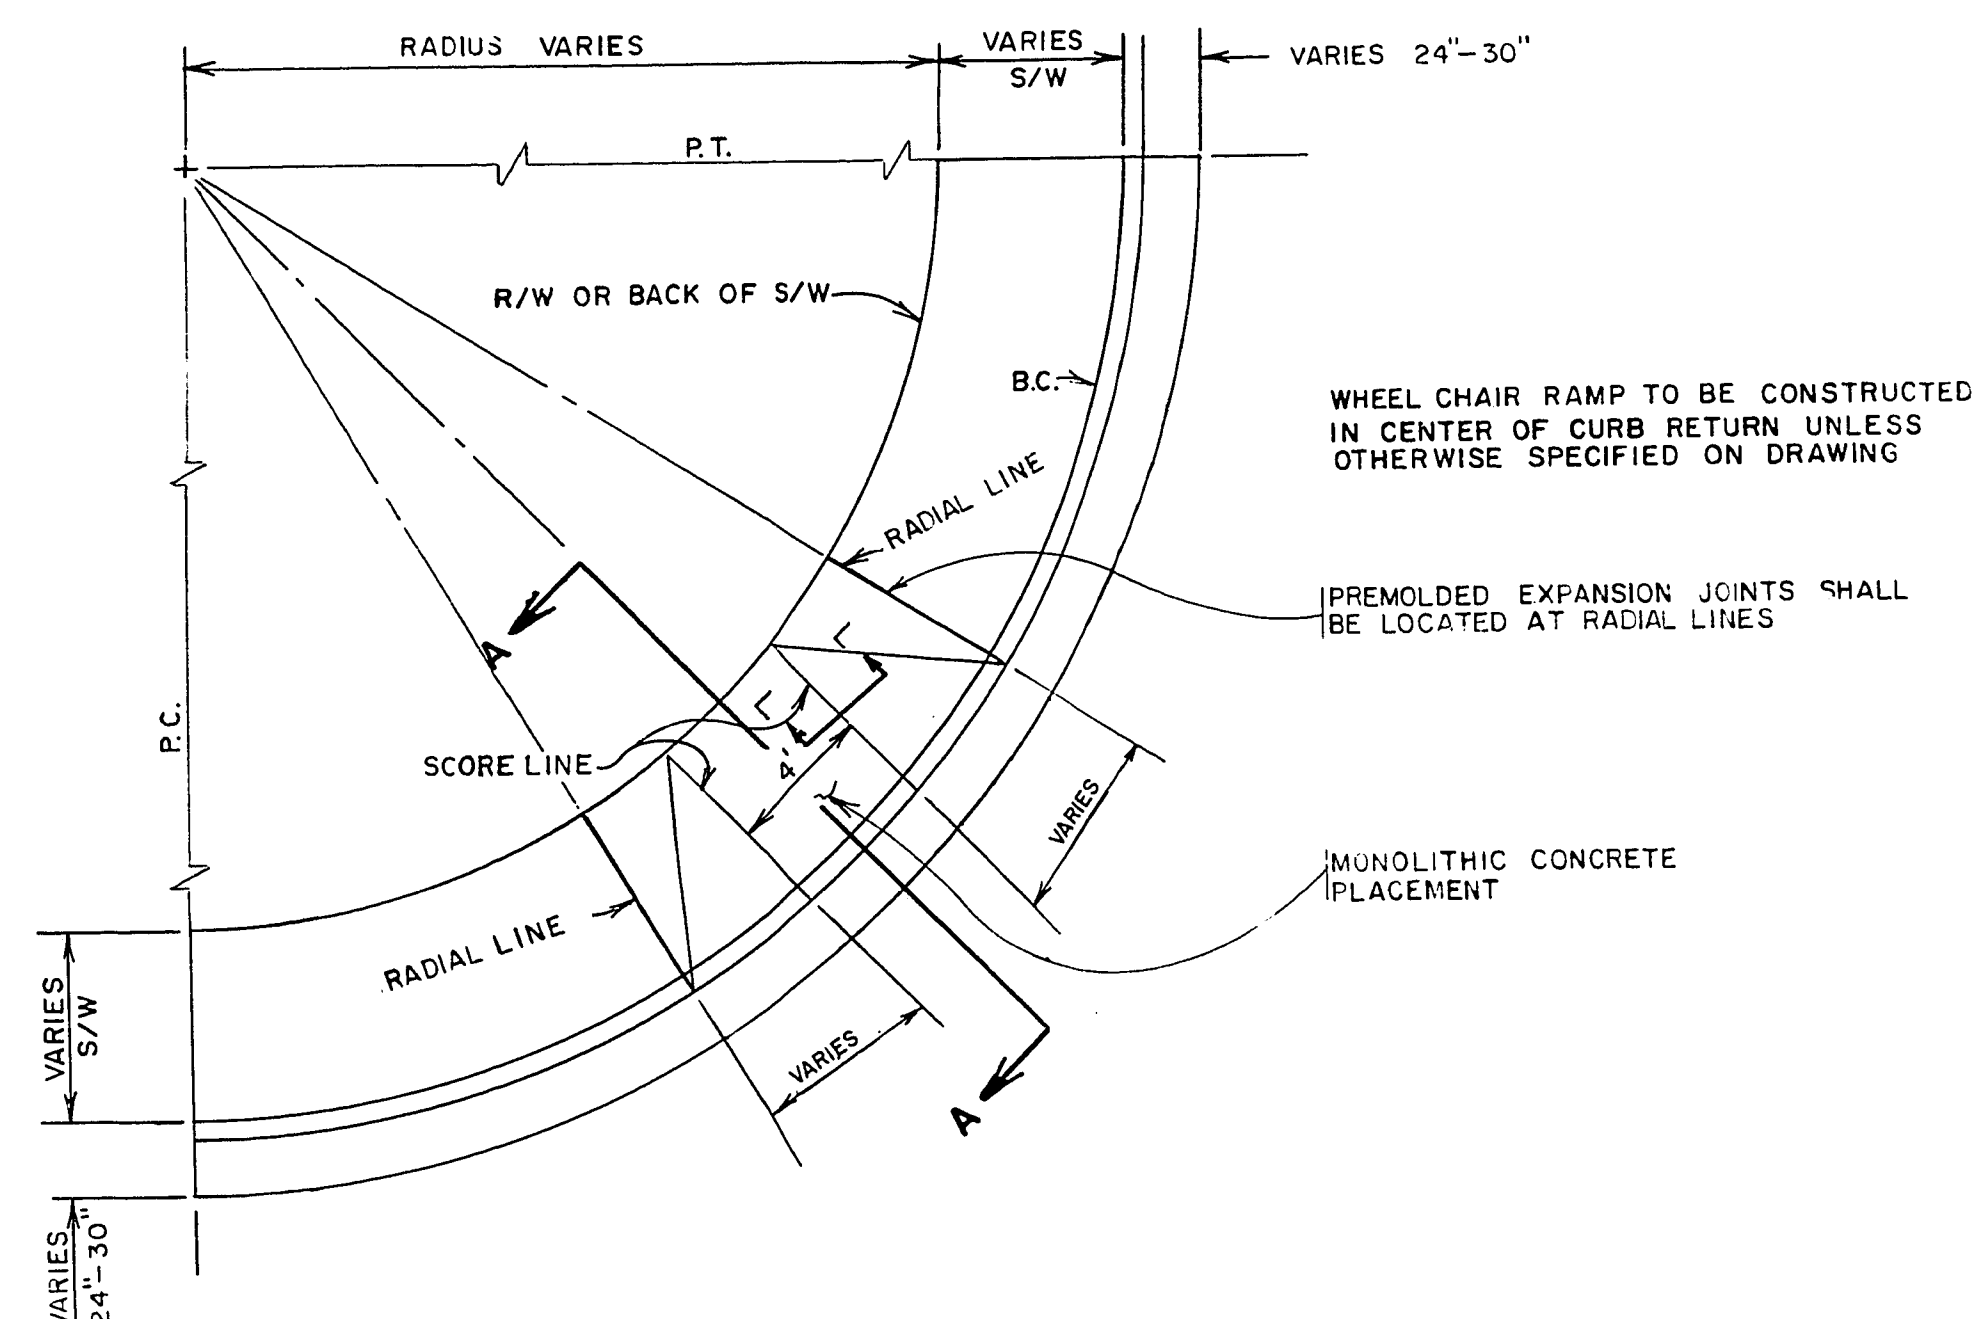

	Department of Public Services		Engineering Design Division		Scale (h) AS SHOWN Scale (v) AS SHOWN W.A. no. 0327
	EAST CHARLESTON BLVD. 10th. ST. To EASTERN AVE		WHEEL CHAIR RAMP DETAILS		
	PHASE II		CONSTRUCTION SIGN		
	Design by C. KREHNOVI		Drawn by P.H.S.		
Approved by the Director of Public Services		Date		2-12-57-82	