


WHEEL CHAIR RAMP TABLE						
LOCATION	CURVE No.	DISTANCE AND % OF SLOPE				
		A	B	C	D	E
N/W	1	3.19'	6.80'	4.00'	4.00'	3.18'
N/E	2	12.77'	4.00'	4.00'	5.70'	12.77'
N/W	3	9.99'	5.60'	4.00'	4.00'	9.99'
N/E	4	10.34'	4.30'	4.00'	5.00'	10.33'
N/W	5	2.66'	6.20'	4.00'	4.00'	2.65'
N/E	6	3.13'	4.80'	4.00'	4.7'	3.13'
S/W	7	16.74'	5.90'	4.00'	4.00'	16.74'
S/E	8	16.74'	4.60'	4.00'	4.80'	16.73'
N/W	9	1.88'	6.20'	4.00'	4.00'	1.87'
N/E	10	10.24'	4.9'	4.00'	4.60'	10.23'
N/W	11	2.9732%	12.33%	2.9732%	12.43%	2.9732%
N/E	12	16.31'	5.30'	4.00'	4.00'	16.31'
N/W	13	1.1722%	12.42%	1.1722%	10.29%	1.1722%
N/E	14	16.88'	4.20'	4.00'	5.10'	16.87'
N/W	15	1.4665%	12.38%	1.4665%	12.42%	1.4665%
N/E	16	1.48'	7.00'	4.00'	4.00'	1.47'
N/W	17	2.2841%	12.40%	2.2841%	9.17%	2.2841%
N/E	18	19.03'	4.40'	4.00'	4.90'	19.02'
S/W	19	2.0643%	12.48%	2.0643%	12.39%	2.0643%
S/E	20	16.39'	6.20'	4.00'	4.00'	16.38'
S/W	21	16.94'	4.30'	4.00'	5.10'	16.94'
S/E	22	1.074%	12.27%	1.6074%	12.28%	1.6074%
S/W	23	16.48'	6.00'	4.00'	4.00'	16.47'
S/E	24	0.6816%	12.49%	0.6816%	10.19%	0.6816%
N/W	25	16.95'	4.50'	4.00'	4.90'	16.94'
N/E	26	2.1992%	12.38%	2.1992%	12.26%	2.1992%
N/W	27	12.84'	5.60'	4.00'	4.00'	12.84'
N/E	28	0.300%	12.35%	0.300%	11.76%	0.300%
S/W	29	12.93'	4.60'	4.00'	4.80'	12.93'
S/E	30	2.3179%	12.26%	2.3179%	12.44%	2.3179%
N/W	31	8.17'	5.50'	4.00'	4.00'	8.17'
N/E	32	0.4357%	12.44%	0.4357%	11.89%	0.4357%
S/W	33	8.13'	5.00'	4.00'	4.60'	8.12'
S/E	34	3.1826%	12.35%	3.1826%	12.22%	3.1826%
N/W	35	9.30'	5.60'	4.00'	4.00'	9.30'
N/E	36	0.300%	12.35%	0.300%	11.76%	0.300%
S/W	37	14.01'	5.00'	4.00'	4.60'	14.01'
S/E	38	3.1956%	12.36%	3.1956%	12.20%	3.1956%
N/W	39	11.75'	6.20'	4.00'	4.00'	11.75'
N/E	40	0.9814%	12.41%	0.9814%	10.48%	0.9814%
S/W	41	16.86'	4.80'	4.00'	4.00'	16.87'
S/E	42	2.9287%	12.48%	2.9287%	12.47%	2.9287%
N/W	43	0	6.7'	4.0'	4.0'	0
N/E	44	1.8609%	12.31%	1.8609%	12.28%	1.8609%
S/W	45	14.06'	4.9'	4.00'	4.60'	14.06'
S/E	46	3.0034%	12.36%	3.0034%	12.40%	3.0034%
N/W	47	9.69'	5.6'	4'	4'	9.69'
N/E	48	0.30%	12.35%	0.30%	11.76%	0.30%
S/W	49	4.6'	4'	4'	4.8'	4.6'
S/E	50	2.4553%	12.28%	2.4553%	12.44%	2.4553%
N/W	51	4.2445%	8.6'	4.00'	4.0'	-4.82'
N/E	52	0.0	5.3'	4.00'	4.4'	-1.92'
S/W	53	3.8200%	12.47%	3.8200%	12.26%	3.8200%
S/E	54	16.40'	6.00'	4.00'	4.00'	16.40'
S/W	55	0.5556%	12.36%	0.5556%	10.90%	0.5556%
S/E	56	17.03'	4.50'	4.00'	4.90'	17.02'
S/W	57	2.2550%	12.44%	2.2550%	12.20%	2.2550%
S/E	58	16.51'	5.80'	4.00'	4.00'	16.50'
S/W	59	0.2350%	12.45%	0.2350%	11.22%	0.2350%
S/E	60	17.02'	4.60'	4.00'	4.80'	17.02'
N/W	61	2.5084%	12.47%	2.5084%	12.47%	0.5084%
N/E	62	18.46'	7.00'	4.00'	4.00'	18.46'
N/W	63	2.2950%	12.41%	2.2950%	9.16%	2.2950%

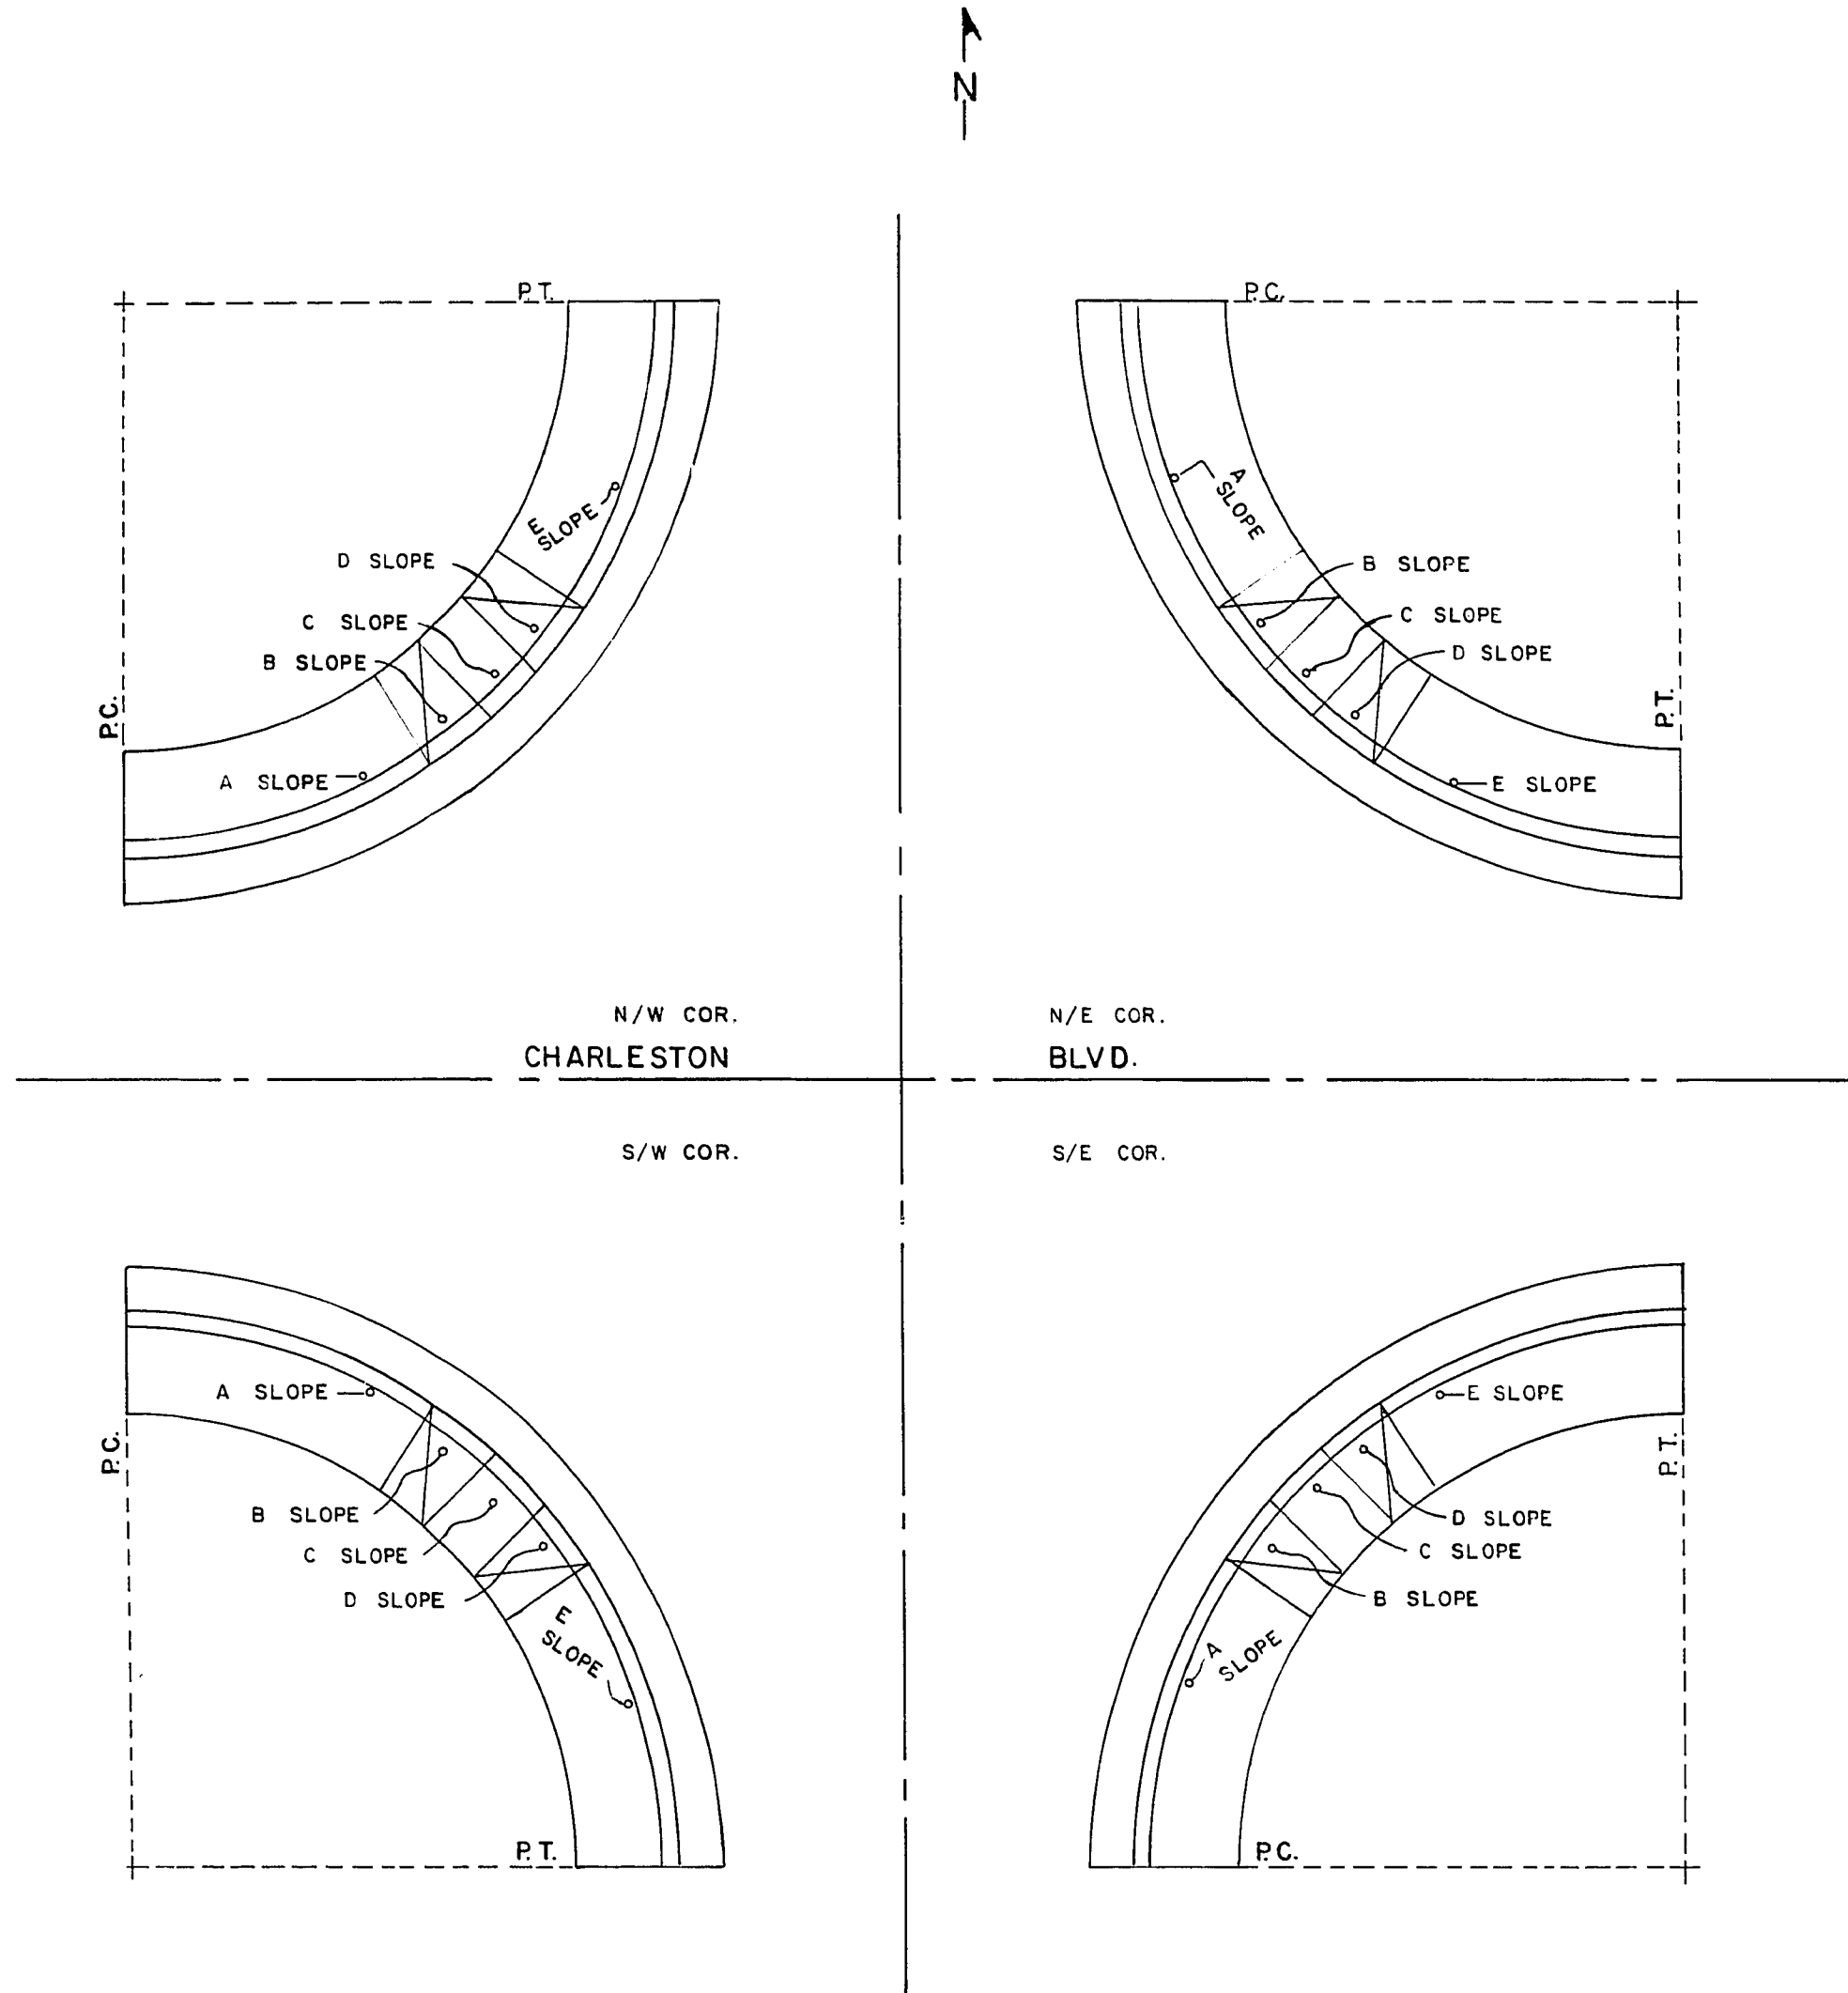

CONTRACT
107V-829B
MAY 5 1980



Drawing no.
107V-829B

26
58

Department of Public Services
Engineering Design Division
ADDITIONAL WHEEL CHAIR RAMP
DETAILS
EAST CHARLESTON BLVD.
10th ST. TO EASTERN AVE.
PHASE II

C. Krehovi
2/25/80

Scale (ft) NONE
Scale (v) NONE
Fid. bk. no.
Design by C. KREHOVI
Approved by the Director of Public Services
Date
2-25-80

Revisions	Date

17-4-98