


NOTES:

1. CONCRETE SHALL BE CLASS B
2. TRANSVERSE JOINTS SHALL BE PREMOLDED EXPANSION JOINT-FILLER (1" THICK) PLACED AT INTERVALS OF 20'
3. THE BARRIER RAIL SHALL TRANSITION TO 24" 'L' TYPE C&G IN 5'

[Signature]
2/27/80



EASTERN AVENUE

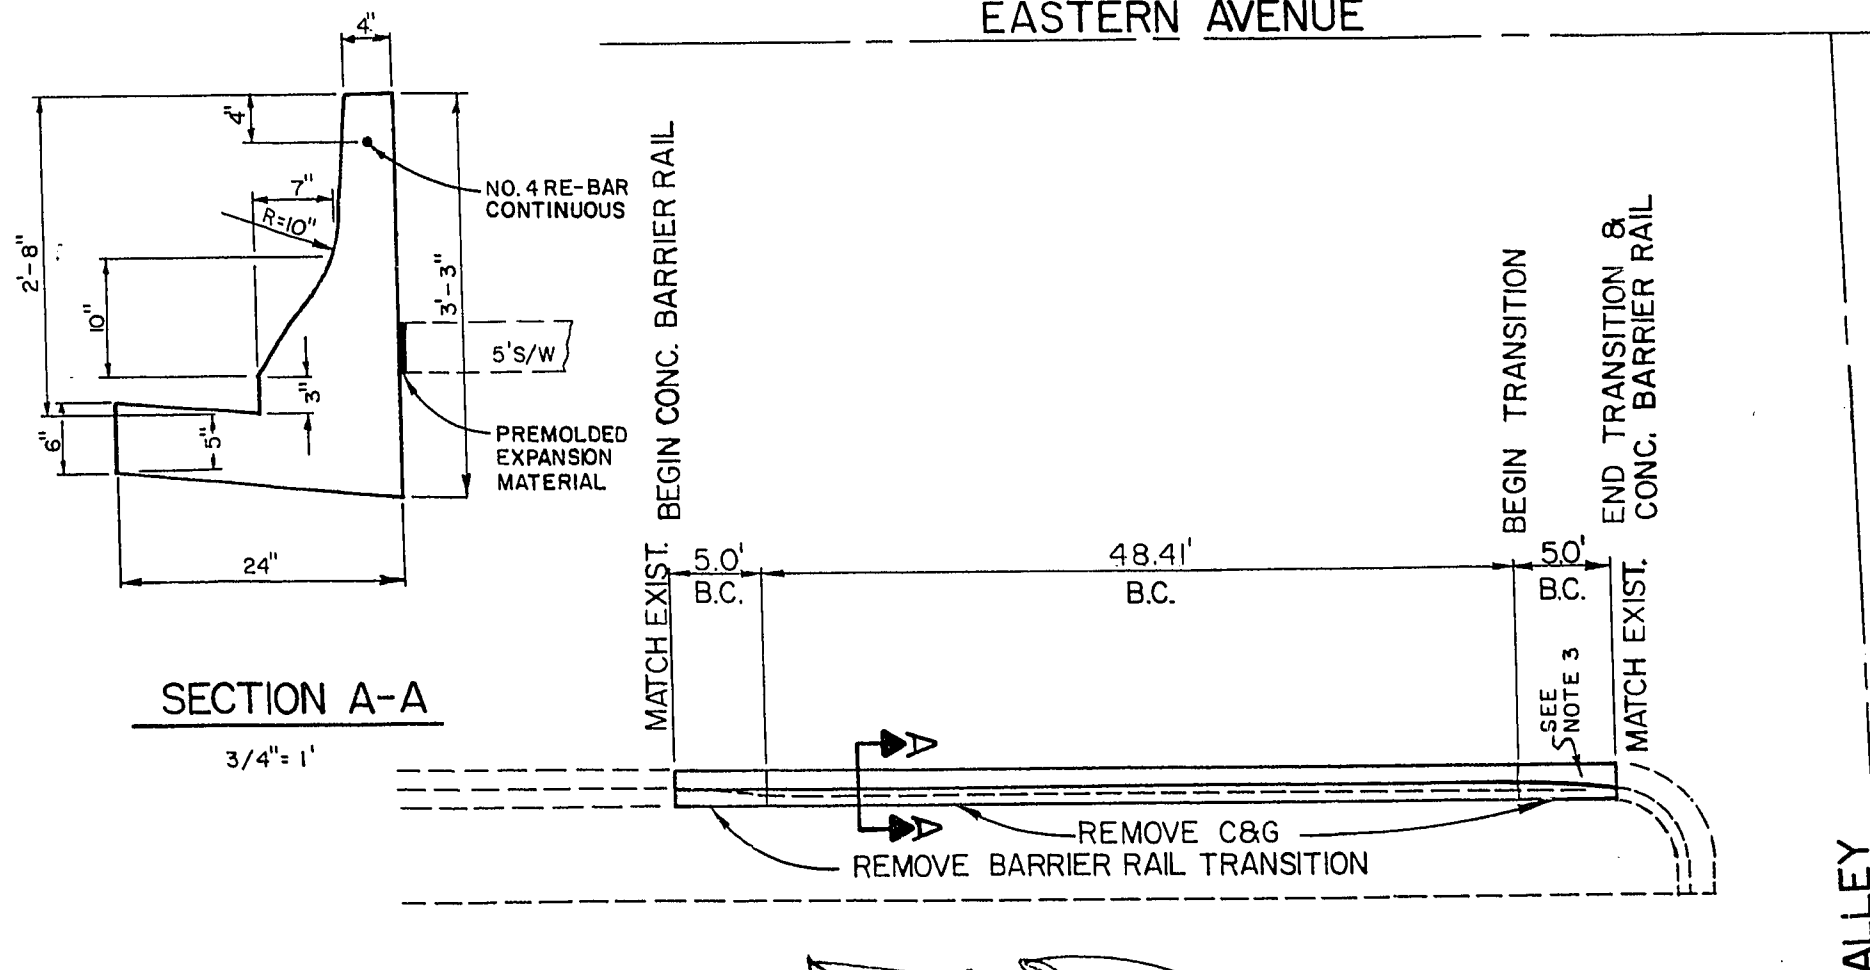

SHEET 1 OF 1

APPROVED *[Signature]*
DIRECTOR OF PUBLIC SERVICES

DATE: 2-21-80

NEW CONC. BARRIER RAIL ON EASTERN AVE. NORTH OF VALLEY ST. SCALE: 1" = 10' DWG. NO. 107-V914A