

APPROXIMATE		QUANTITIES	
ITEM NO.	DESCRIPTION	UNIT	TOTAL
201.100	ROADWAY EXCAVATION	CY	129
200.110	REMOVE 18" CONC. C&G	LF	592
340.013	CONST. 18" L' TYPE C&G	LF	432
340.144	CONST. 4" ISLAND CONC.	SF	1468
334.503	1-1/2" A.C. PAV'T. (ISLAND)	TN	1
334.006	3" A.C. PAV'T. (ROADWAY)	TN	108
330.000	PAVING ASPHALT	TN	7
333.501	3/4" OPEN GRADE	SY	658
334.800	PRIME COAT	GAL	199
333.100	FOG SEAL	GAL	1
163.408	INSTALL 2" PVC PIPE	LF	265




CURVE DATA					
NO.	DELTA	RADIUS	TANGENT	LENGTH	LOCATION
1	180° 00' 00"	2.0'	2.0'	6.28'	B.C.
2	12° 34' 41"	250.0'	27.55'	54.88'	B.C.

GENERAL NOTES

- ALL CONSTRUCTION SHALL BE IN ACCORDANCE WITH THE STANDARD DRAWINGS AND "UNIFORM STANDARD SPECIFICATIONS FOR PUBLIC WORKS CONSTRUCTION" ISSUE OF JANUARY, 1966, OF THE CITY OF LAS VEGAS, NEVADA, UNLESS OTHERWISE SPECIFIED BY NOTE ON THE PLAN OR AS DIRECTED BY THE ENGINEER.
- ALL UTILITY COMPANIES SHALL BE NOTIFIED AT LEAST 48 HOURS PRIOR TO BEGINNING CONSTRUCTION.
- THE EXISTENCE AND LOCATION OF UNDERGROUND UTILITY PIPES OR STRUCTURES SHOWN ON PLAN FOR CONTRACTORS' CONVENIENCE WERE OBTAINED BY A SEARCH OF AVAILABLE RECORDS. THE CITY OF LAS VEGAS ASSUMES NO RESPONSIBILITY FOR UTILITIES OR STRUCTURES NOT OF RECORD, OR NOT IN THE LOCATION OF RECORD. THE CONTRACTOR'S LIABILITY REGARDING ANY DAMAGED UTILITY IS SET FORTH IN SECTION 16 OF THE "STANDARD SPECIFICATIONS".
- THE CONTRACTOR IS REQUIRED TO TAKE PRECAUTIONARY MEASURES TO PROTECT ALL EXISTING STREET IMPROVEMENTS REMAINING IN PLACE, AND ANY STREET IMPROVEMENTS OR STRUCTURES DAMAGED BY THE CONTRACTOR SHALL BE REPAIRED OR RECONSTRUCTED AT THE EXPENSE OF THE CONTRACTOR.
- ALL BARRICADING AND TEMPORARY TRAFFIC CONTROL DEVICES OR METHODS TO BE USED DURING CONSTRUCTION SHALL BE DONE IN ACCORDANCE WITH THE CITY OF LAS VEGAS "TRAFFIC BARRICADE MANUAL" ISSUE OF JULY, 1972, AVAILABLE FROM THE DIVISION OF TRAFFIC ENGINEERING, CITY HALL, 400 E. STEWART AVE.
- A.C. PAVEMENT QUANTITIES SHOWN IN TONS - BASED ON 2.1 TONS = 1 CU. YD.
- THE LAS VEGAS VALLEY WATER DISTRICT SHALL BE RESPONSIBLE FOR THE REMOVAL OR RELOCATION OR ADJUSTMENT OF ALL WATER METERS THAT INTERFERE WITH REQUIRED IMPROVEMENTS AS SHOWN ON PLAN AND IN ACCORDANCE WITH THE CITY OF LAS VEGAS STANDARD DRAWING No. 56.05.

REMOVAL & CONSTRUCTION NOTES

- SAWCUT EXISTING A.C. PAVEMENT AS SHOWN ON PLAN.
- REMOVE EXISTING A.C. PAVEMENT TO LIMITS NOTED ON PLAN.
- SAWCUT EXISTING CONCRETE TO LIMITS NOTED ON PLAN.
- REMOVE EXISTING 18" CONCRETE C&G TO LIMITS NOTED ON PLAN.
- WATER METER TO BE REMOVED AND RELOCATED BY L.V.V.W.D.
- CONSTRUCT 18" "L" TYPE ISLAND C&G PER UNIFORM STANDARD DRAWING No. 340.2.
- CONSTRUCT 4" CONCRETE MEDIAN ISLAND PER UNIFORM STANDARD DRAWING No. 30.0, USING EXISTING GRAVEL BASES.
- CONSTRUCT MEDIAN ISLAND, FOG SEAL OVER 1-1/2" A.C. PAVEMENT, OVER PRIME COAT, OVER EXISTING COMPACTED GRAVEL BASES, MATCH EXISTING.
- CONSTRUCT 3/4" OPEN GRADE, OVER 3" A.C. PAVEMENT, OVER PRIME COAT, OVER EXISTING COMPACTED GRAVEL BASES. MATCH EXISTING.
- INSTALL 2" PVC SCH 40 PIPE AS INDICATED ON PLAN AND PER UNIFORM STANDARD DRAWING No. 56.06. PIPE SHALL BE CONNECTED TO WATER METER AND ENDS CAPPED.

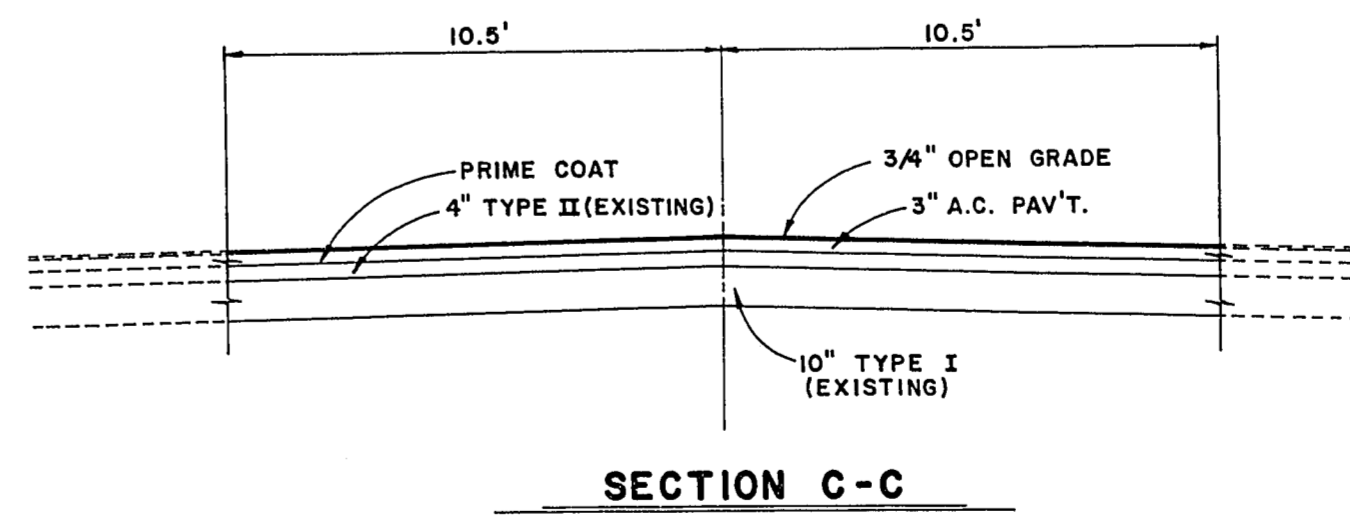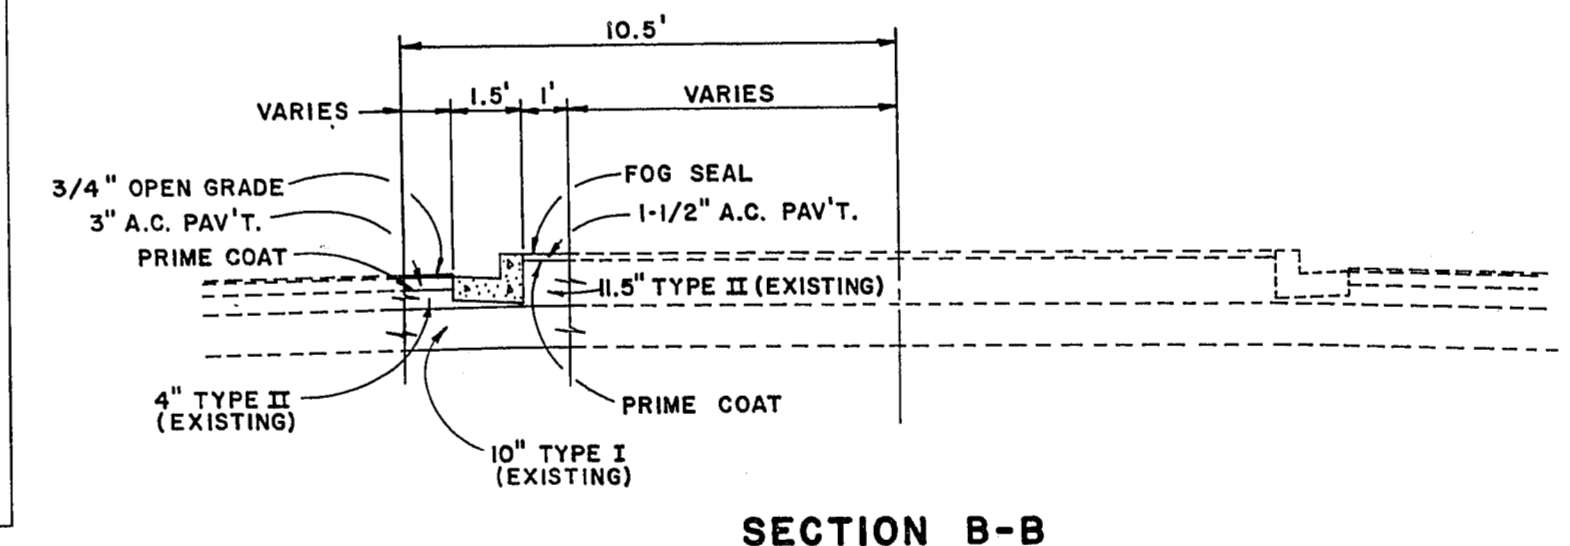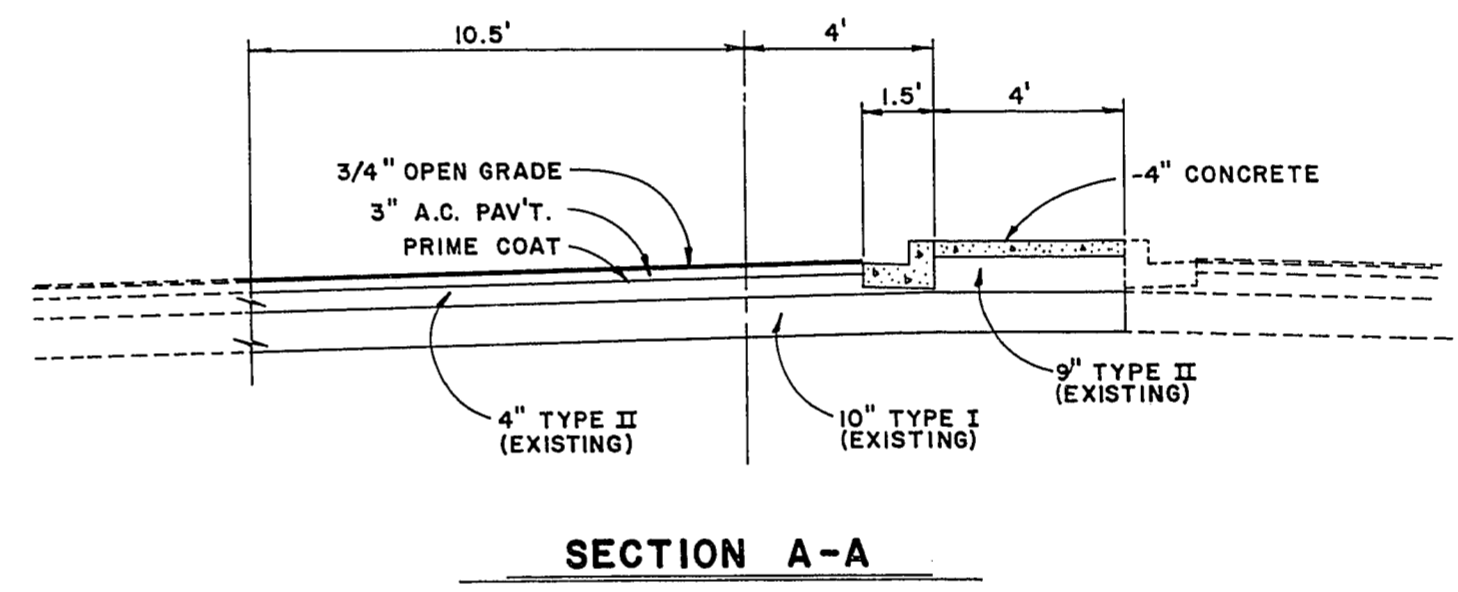

LEGEND

- NEW CONCRETE
- NEW A.C. PAV'T.
- W WATER LINE
- S SEWER LINE
- BT BURIED TELEPHONE CABLE
- SAWCUT LINE
- 2 CURVE NUMBER
- 8 CONSTRUCTION NOTE

BENCH MARK -
CLV. B.M. No. 06025-05 LOCATED AT
S.W. COR. HARVARD & VERMONT.
ELEV. = 2209.61

CONTRACT
OCT. 15, 1976



Department of Public Works
Engineering Division

ISLAND MODIFICATION

DECATUR BLVD. AT VERMONT STREET

scale (h) 1" = 30'	scale (v) —	drawing no. 107-V956
w.o.no. 3358	f.bk.no. 76-IX & 71-8X	date
design by R.W. WEIGANG	drawn by R.W. WEIGANG	sht. 1 of 1
approved by Director of Public Works	date 8/18/76	

BID NO. 76.107 CLV NO. 13107

23-4-137