

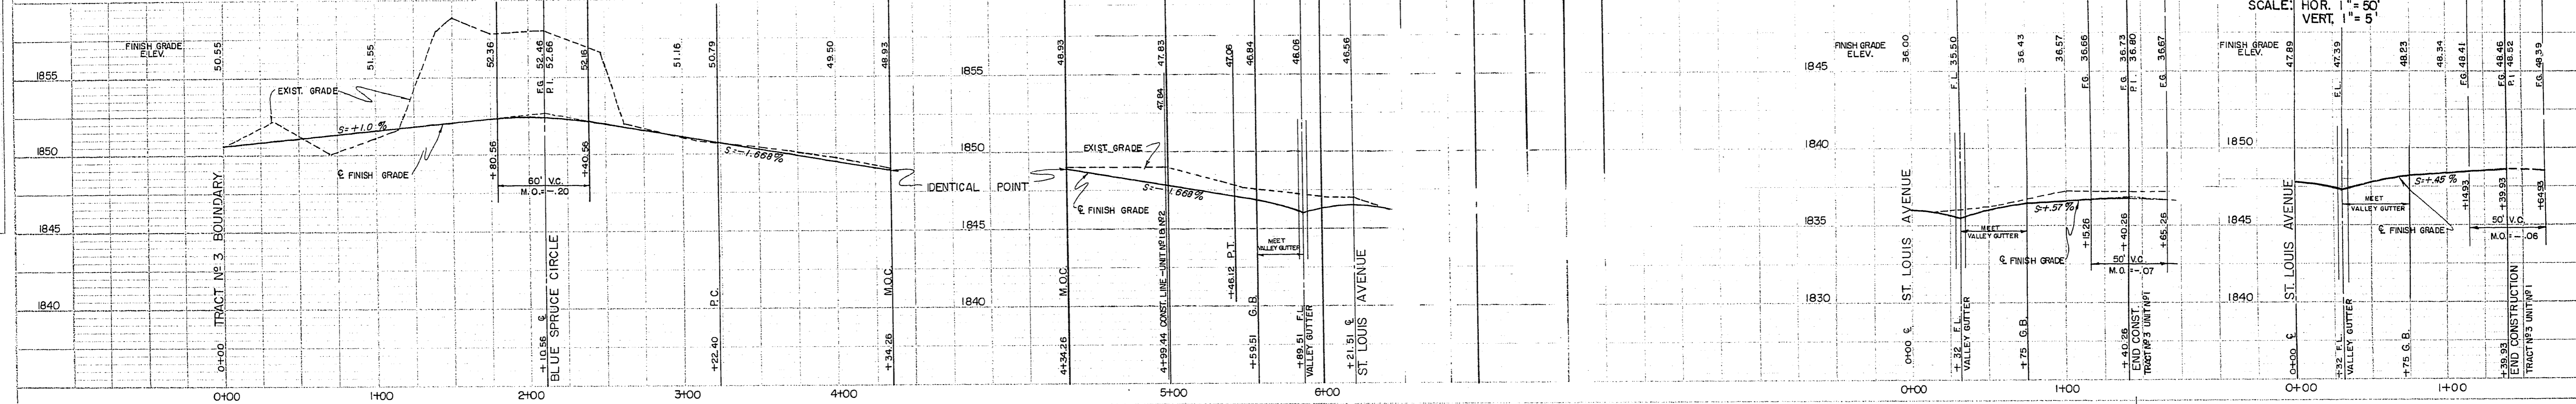
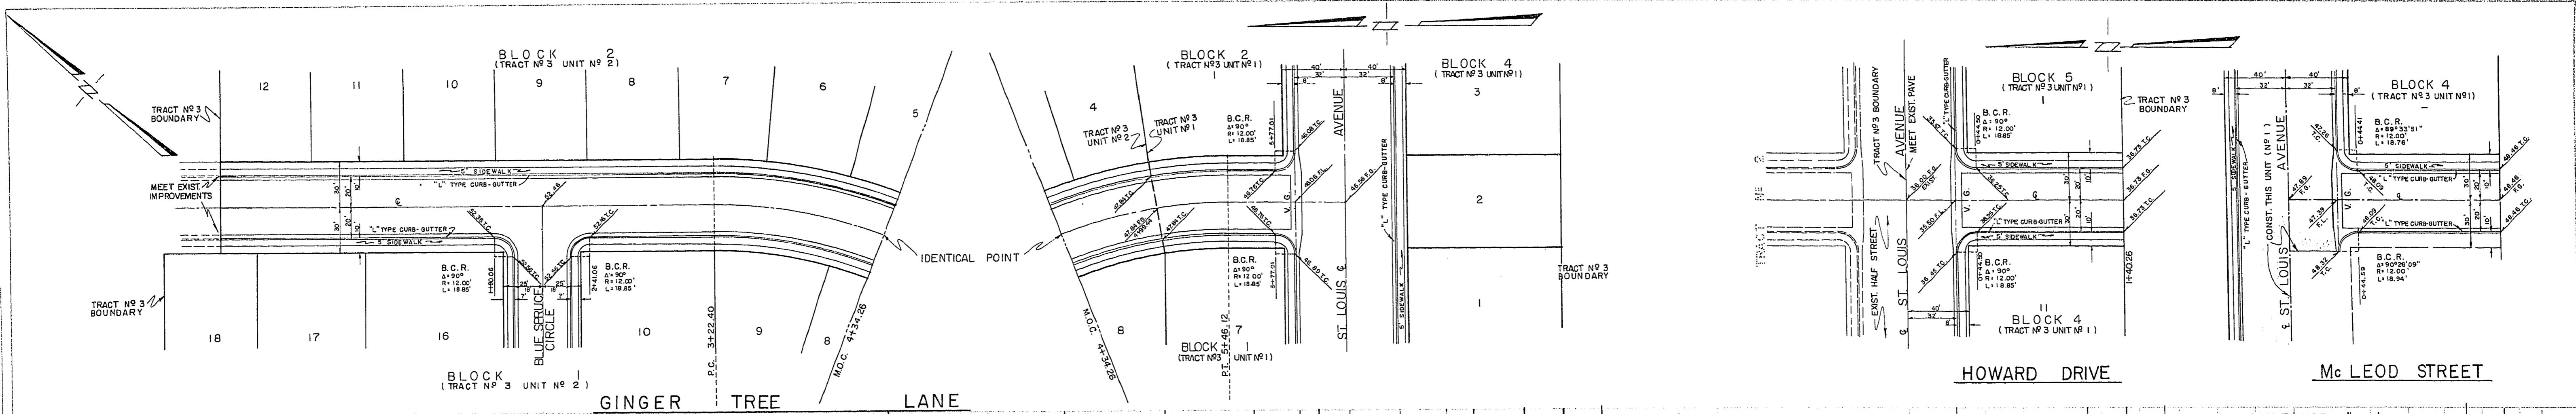
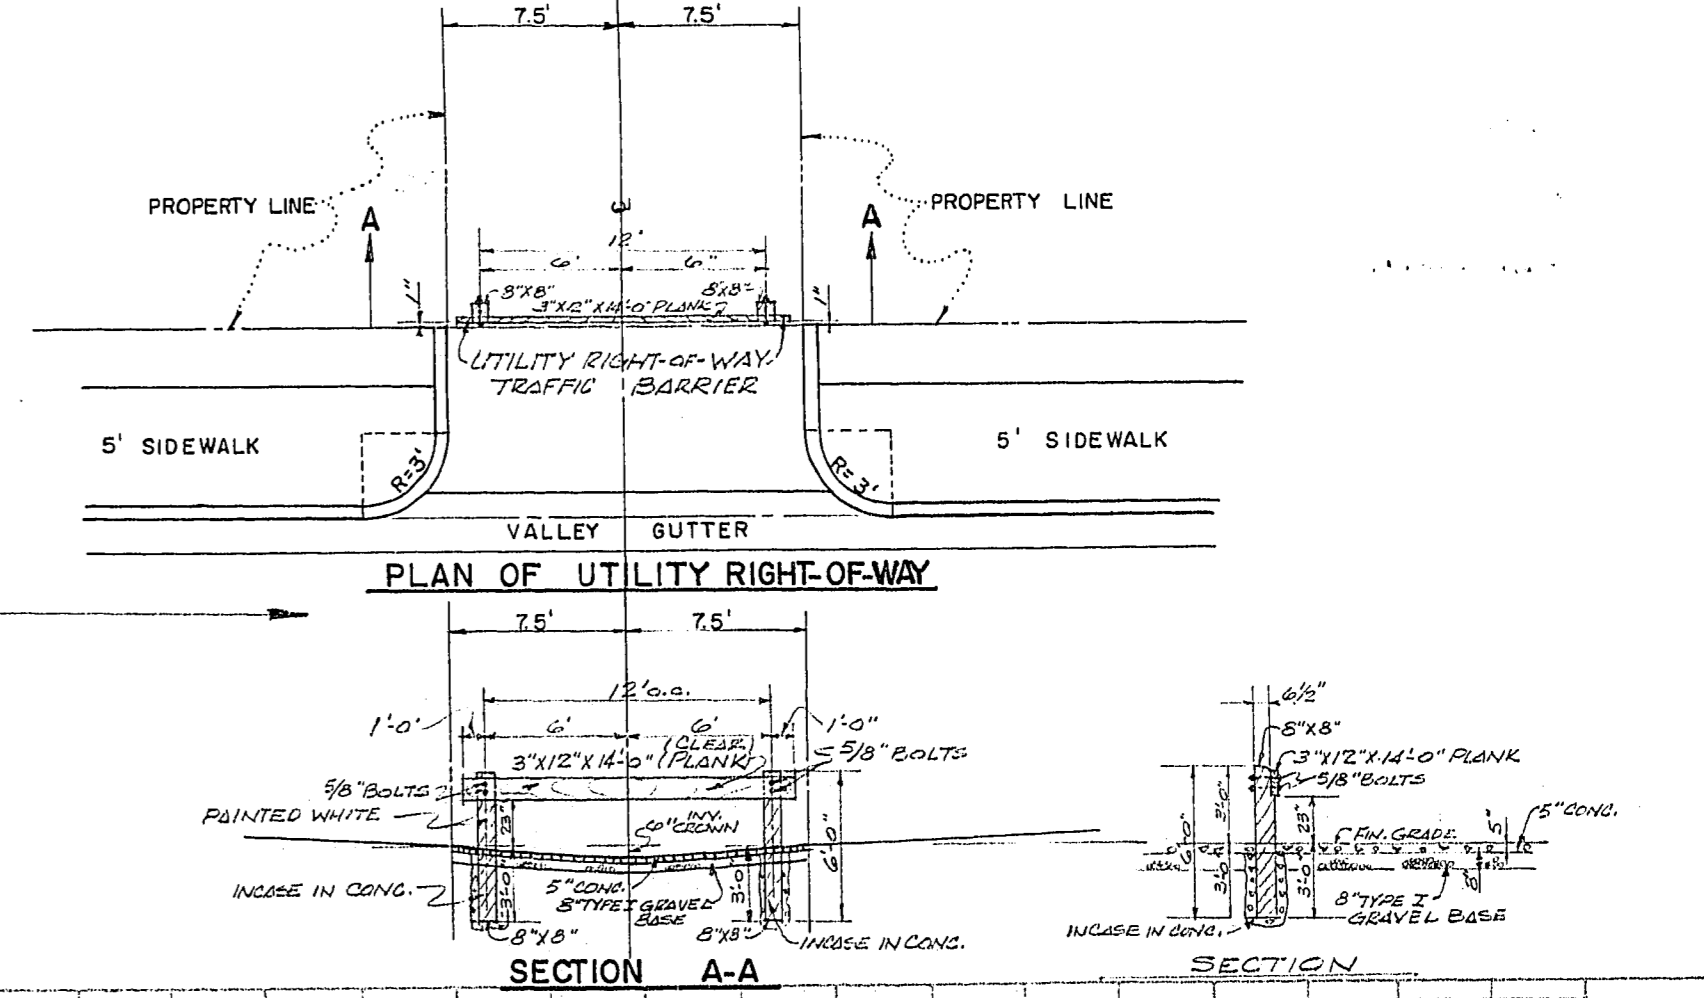


PLAN
 SURVEYED BY: [Signature]
 DRAWN BY: [Signature]
 CHECKED BY: [Signature]
 DATE: 7-25-58
 NOTE BOOK: [Blank]
 NO. OF SHEETS: [Blank]

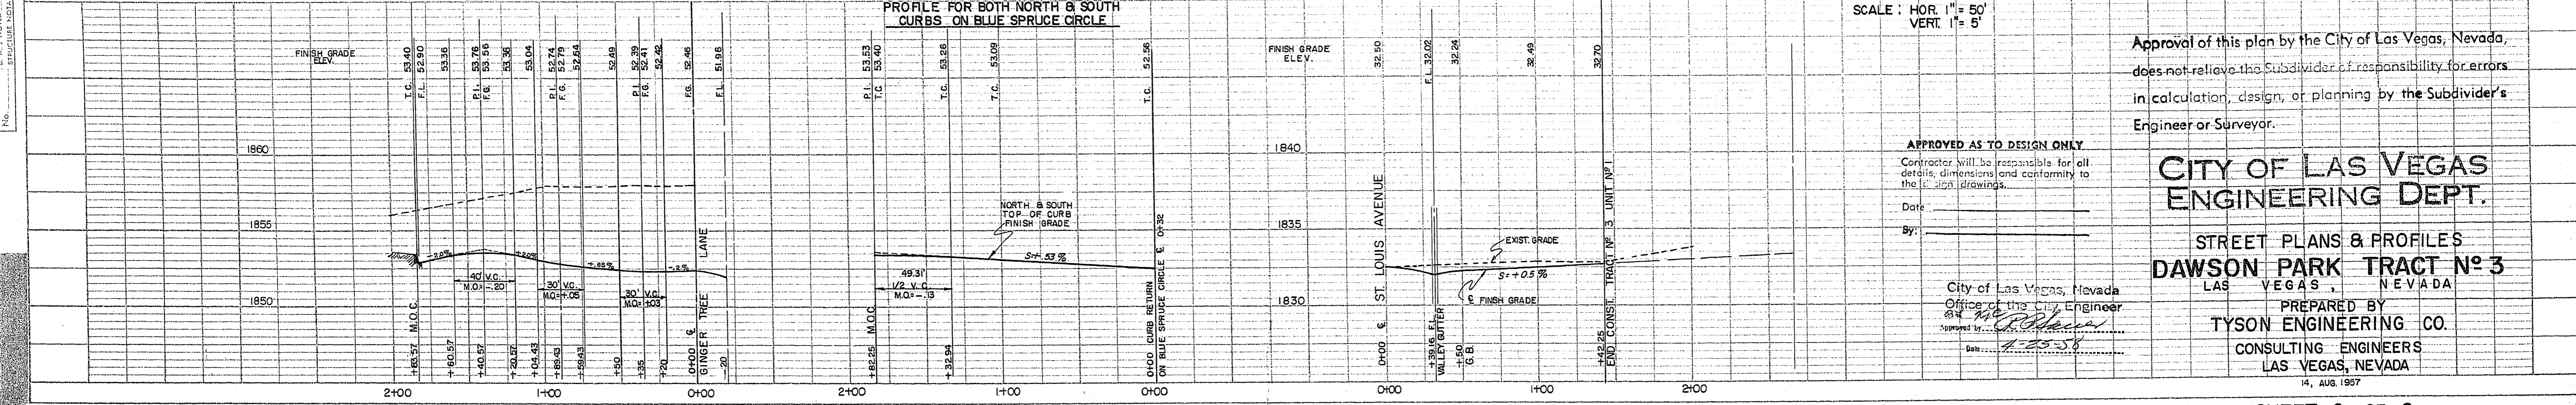

PROFILE
 SURVEYED BY: [Signature]
 DRAWN BY: [Signature]
 CHECKED BY: [Signature]
 DATE: 7-25-58
 NOTE BOOK: [Blank]
 NO. OF SHEETS: [Blank]

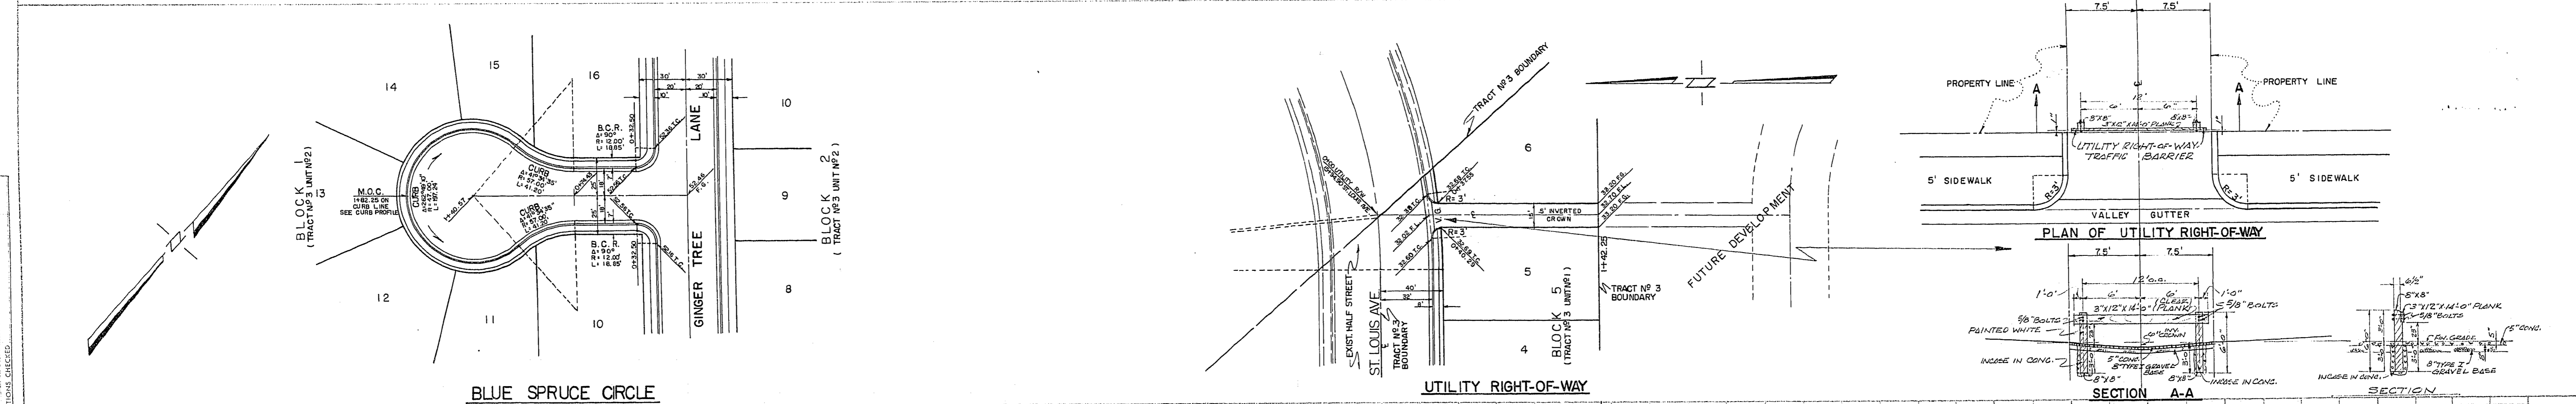

Approval of this plan by the City of Las Vegas, Nevada, does not relieve the Subdivider of responsibility for errors in calculation, design, or planning by the Subdivider's Engineer or Surveyor.

CITY OF LAS VEGAS ENGINEERING DEPT.

STREET PLANS & PROFILES
DAWSON PARK TRACT NO. 3
 LAS VEGAS, NEVADA

PREPARED BY
TYSON ENGINEERING CO.
 CONSULTING ENGINEERS
 LAS VEGAS, NEVADA

APPROVED AS TO DESIGN ONLY
 Contractor will be responsible for all details, dimensions and conformity to the above drawings.
 Date: 7-25-58
 By: [Signature]
 City of Las Vegas, Nevada
 Office of the City Engineer
 Approved by: [Signature]