
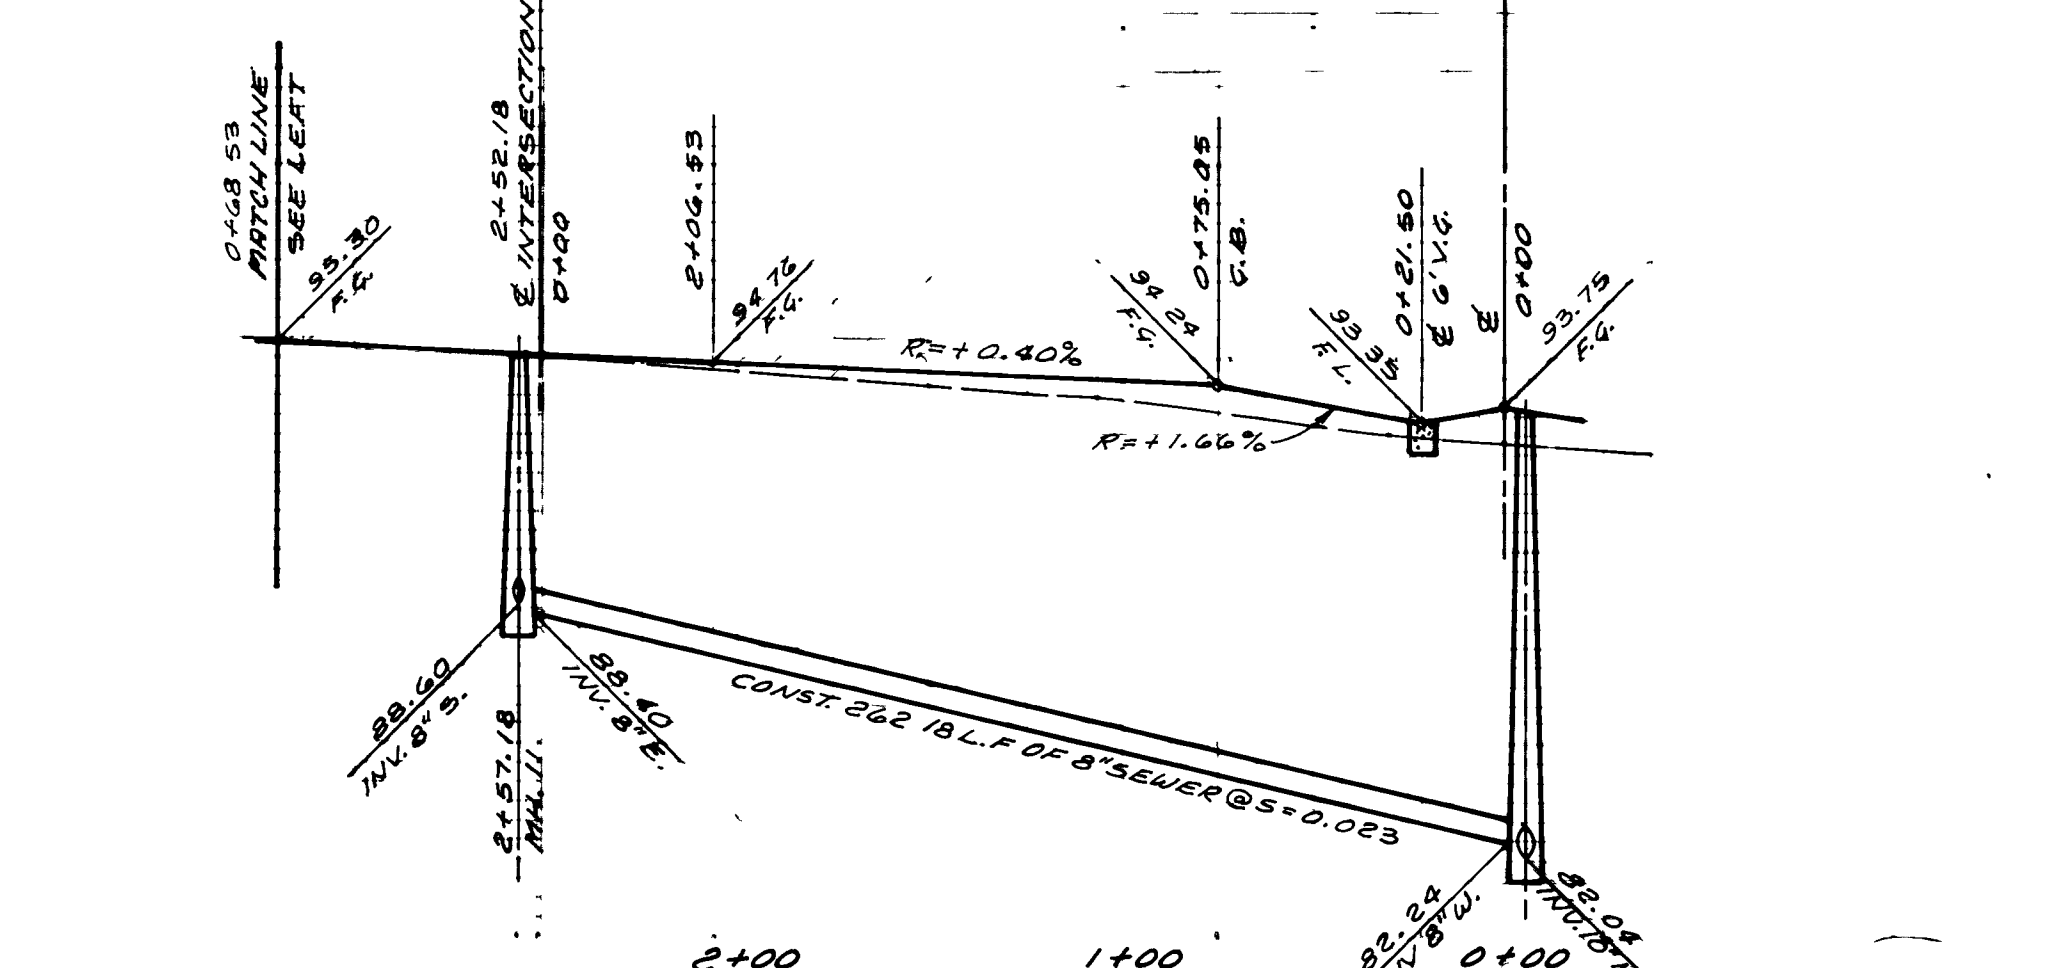
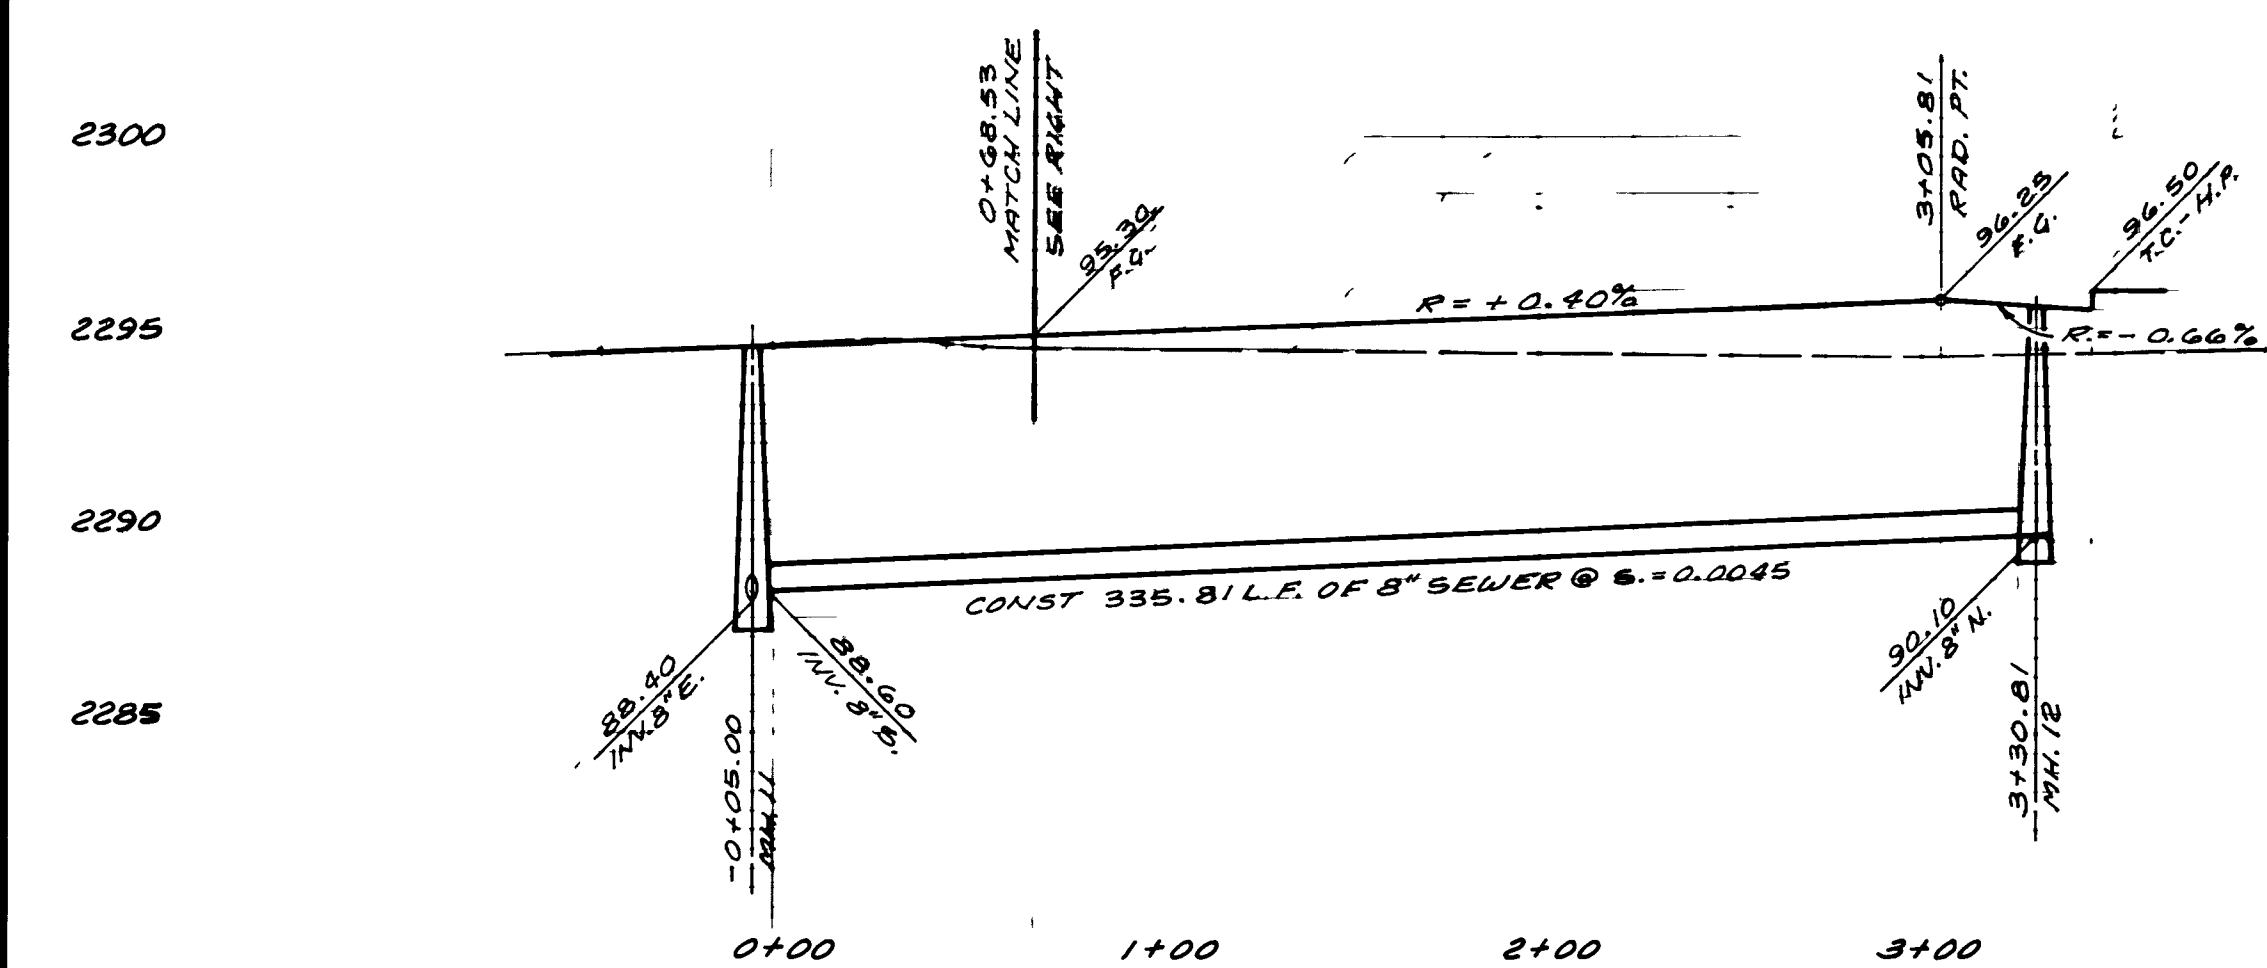
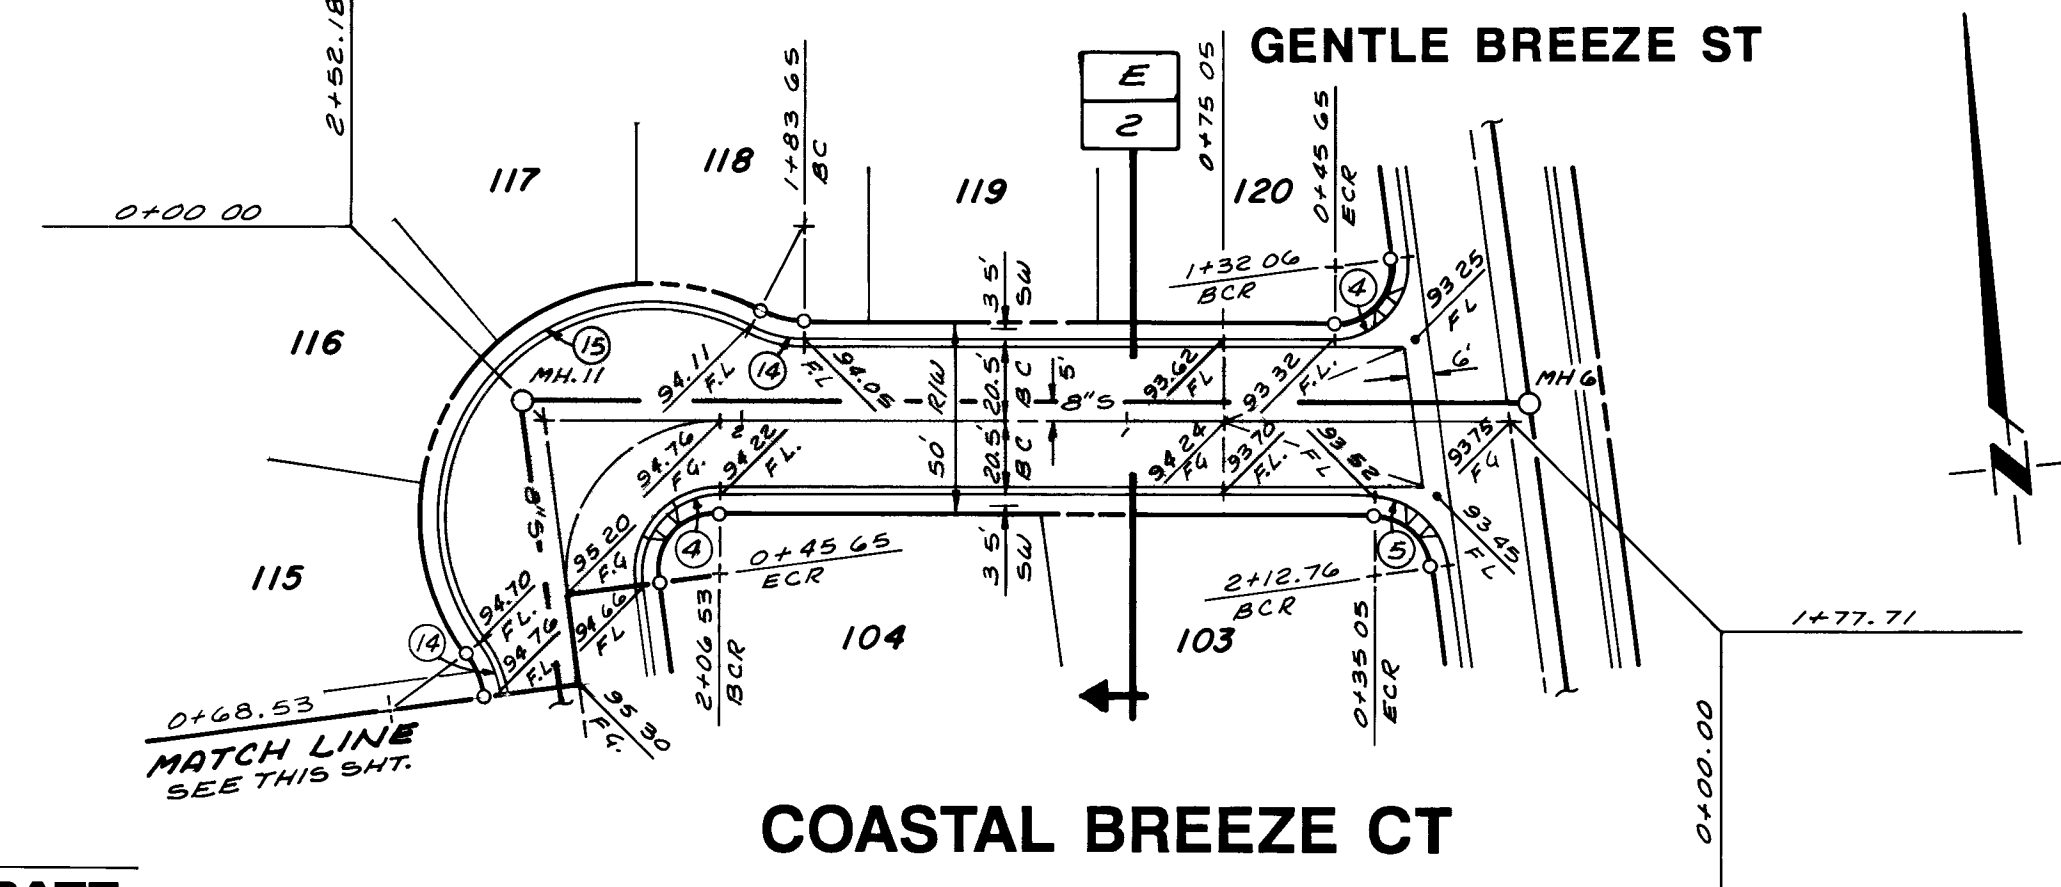
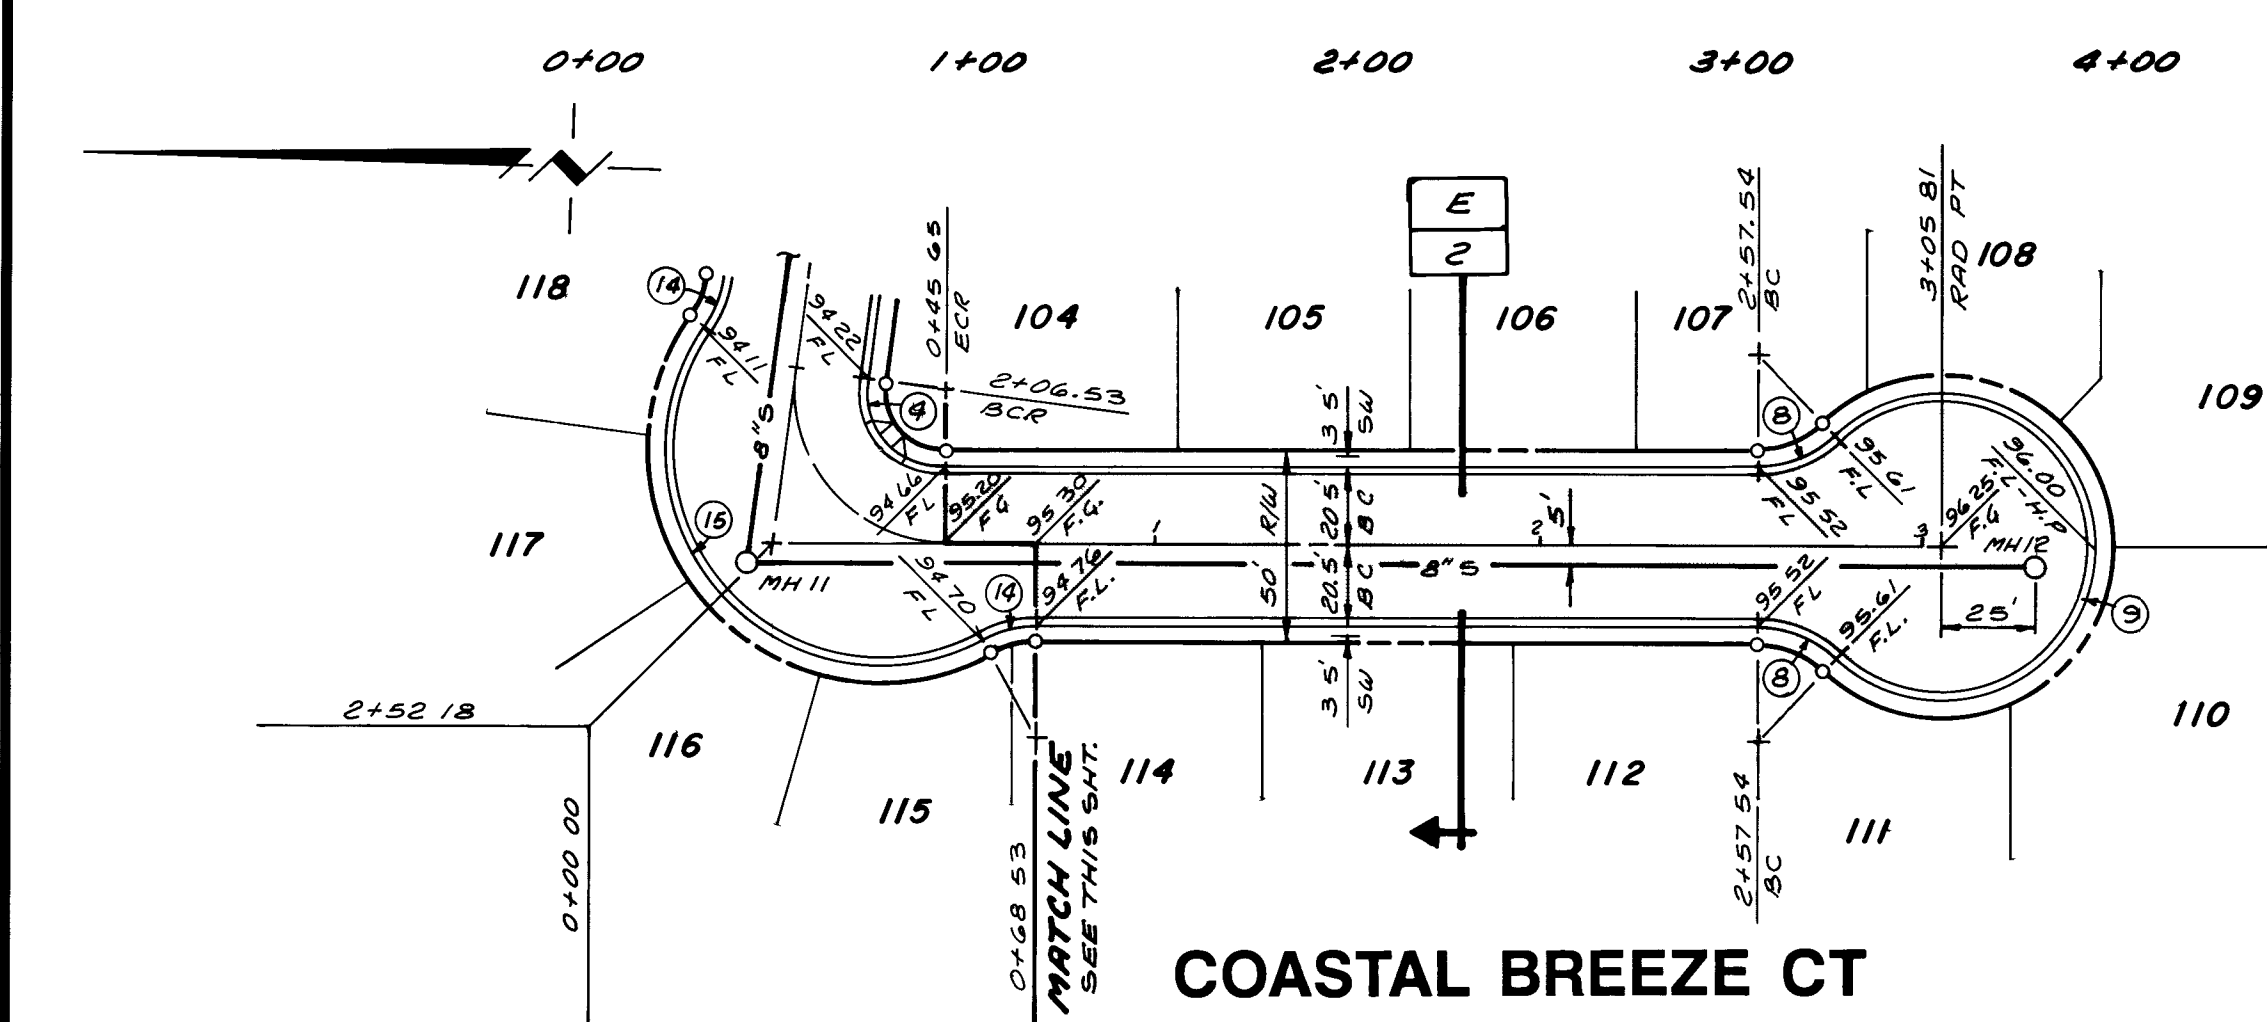


B. C. CURVE DATA

Δ	R.	L.	T.
82°27'20"	29.50'	42.45'	25.85'
97°32'40"	19.50'	33.20'	22.25'
82°27'20"	19.50'	28.06'	17.09'
97°32'40"	19.50'	33.20'	22.25'
82°27'20"	19.50'	28.06'	17.09'
96°16'30"	19.50'	32.77'	21.76'
83°43'30"	19.50'	28.50'	17.47'
43°59'29"	29.50'	22.65'	11.92'
267°58'58"	40.00'	187.09'	---
90°00'00"	19.50'	30.63'	19.50'
90°00'00"	19.50'	30.63'	19.50'
04°38'21"	1235.12'	100.01'	50.03'
04°38'21"	1194.12'	96.69'	48.37'
28°04'21"	29.50'	14.45'	7.38'
153°41'22"	55.50'	148.87'	237.46'
152°25'12"	55.50'	147.64'	226.13'

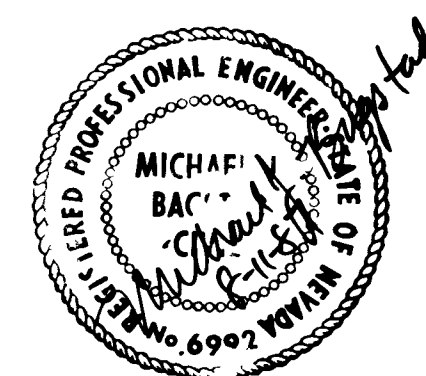

REV	DATE	BY	DESCRIPTION

SCALE: HORIZ 1"=50' VERT 1"=5'	DESIGNED _____	SUBMITTED _____
DRAWN _____	RECOMMENDED _____	R P E NO. _____ DATE _____
CHECKED _____	_____	R P E NO. _____ DATE _____

MONTGOMERY ENGINEERS OF NEVADA

100 EAST SAHARA AVENUE, LAS VEGAS NEVADA 89104

APPROVED _____	DATE _____
APPROVED _____	DATE _____

R. A. HOMES

DESERT BREEZE SUBDIVISION

LORENZI ST AND COASTAL BREEZE CT

STREET IMPROVEMENT PLANS

JOB NO _____

4047

107Y-1234

