
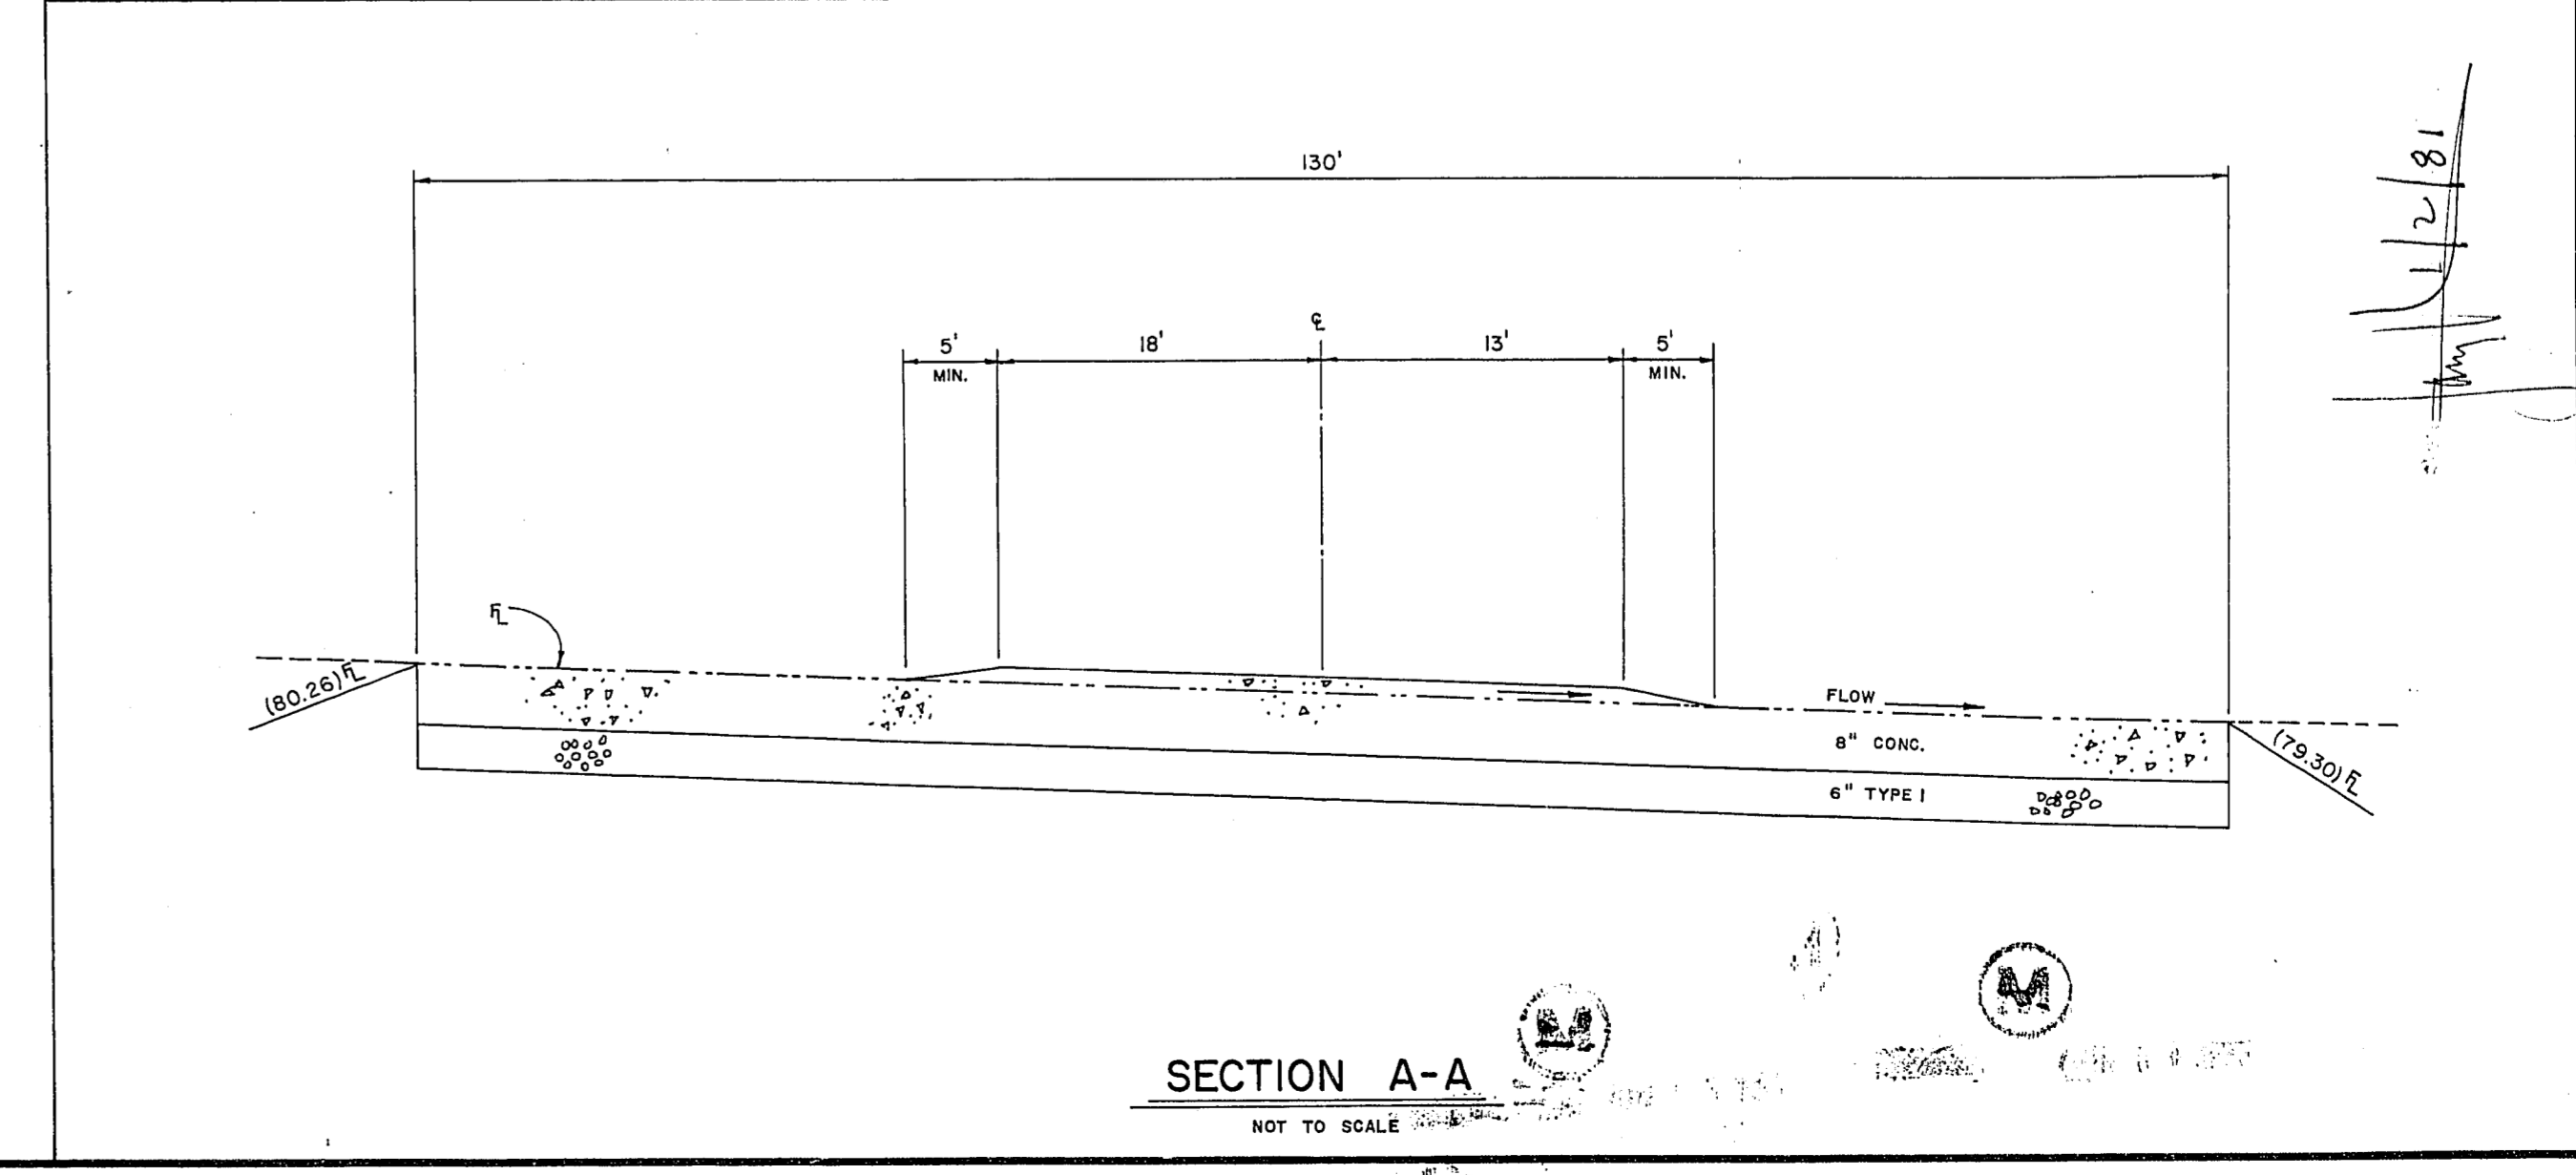
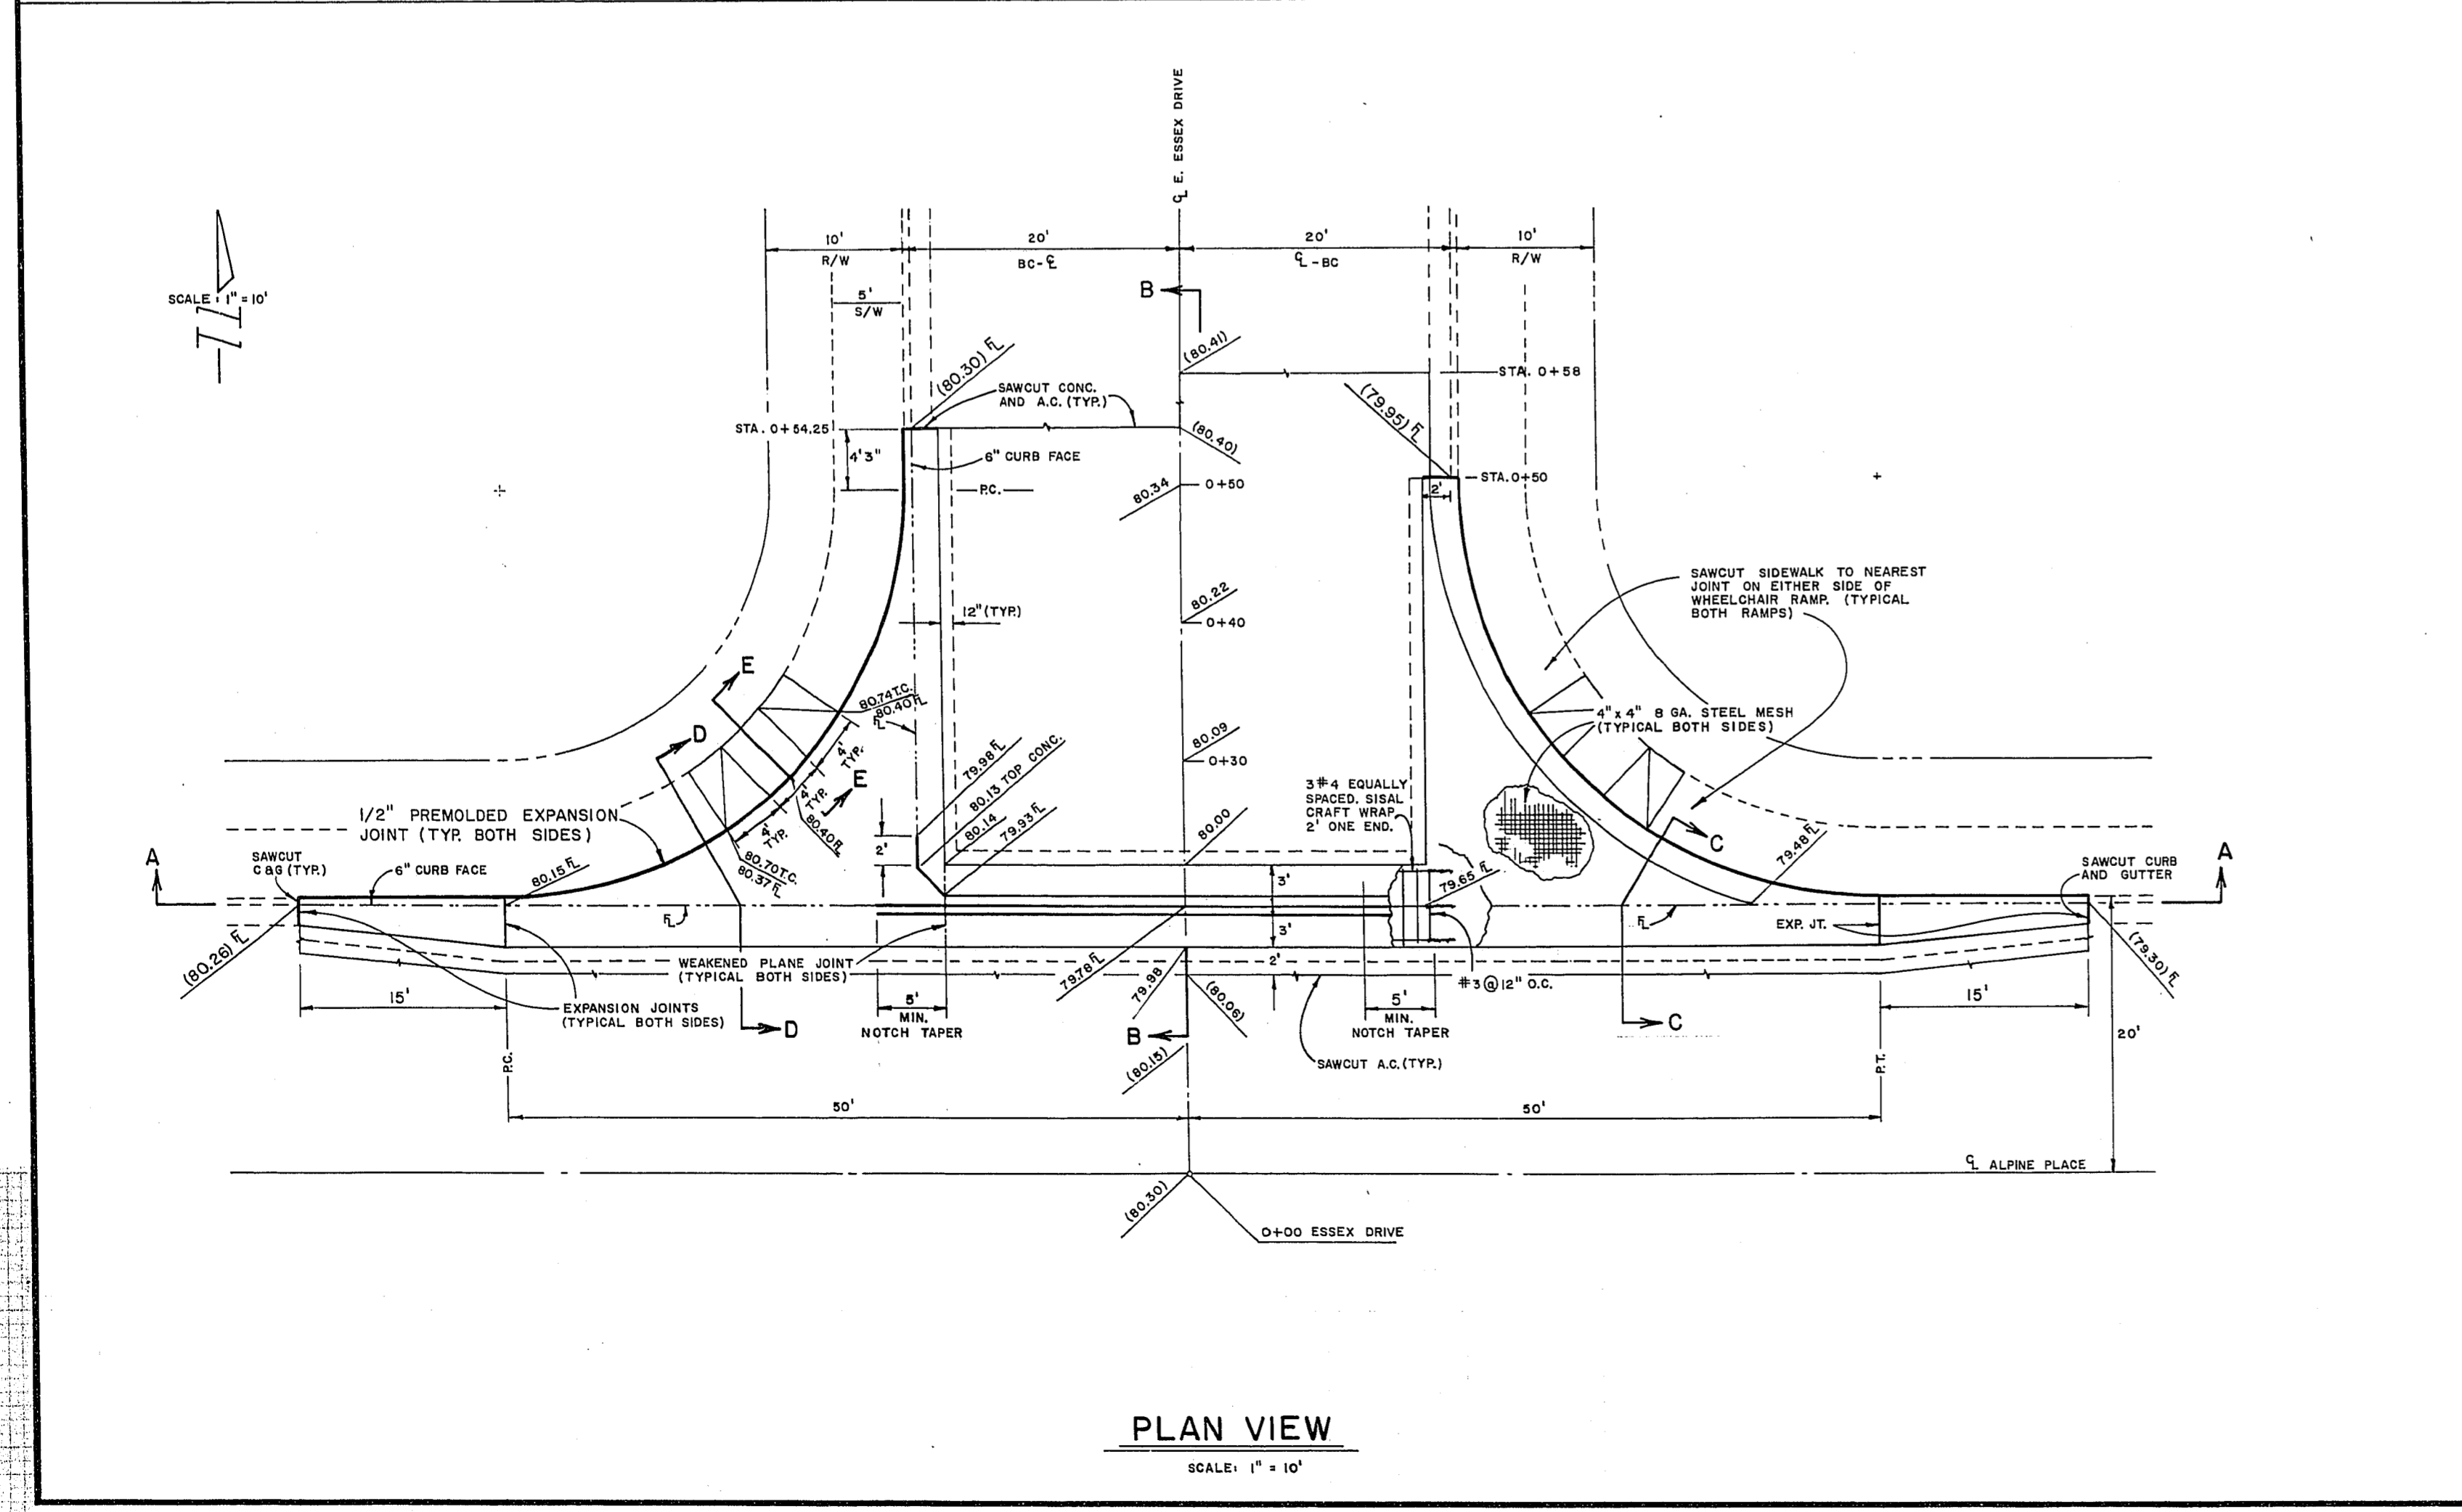
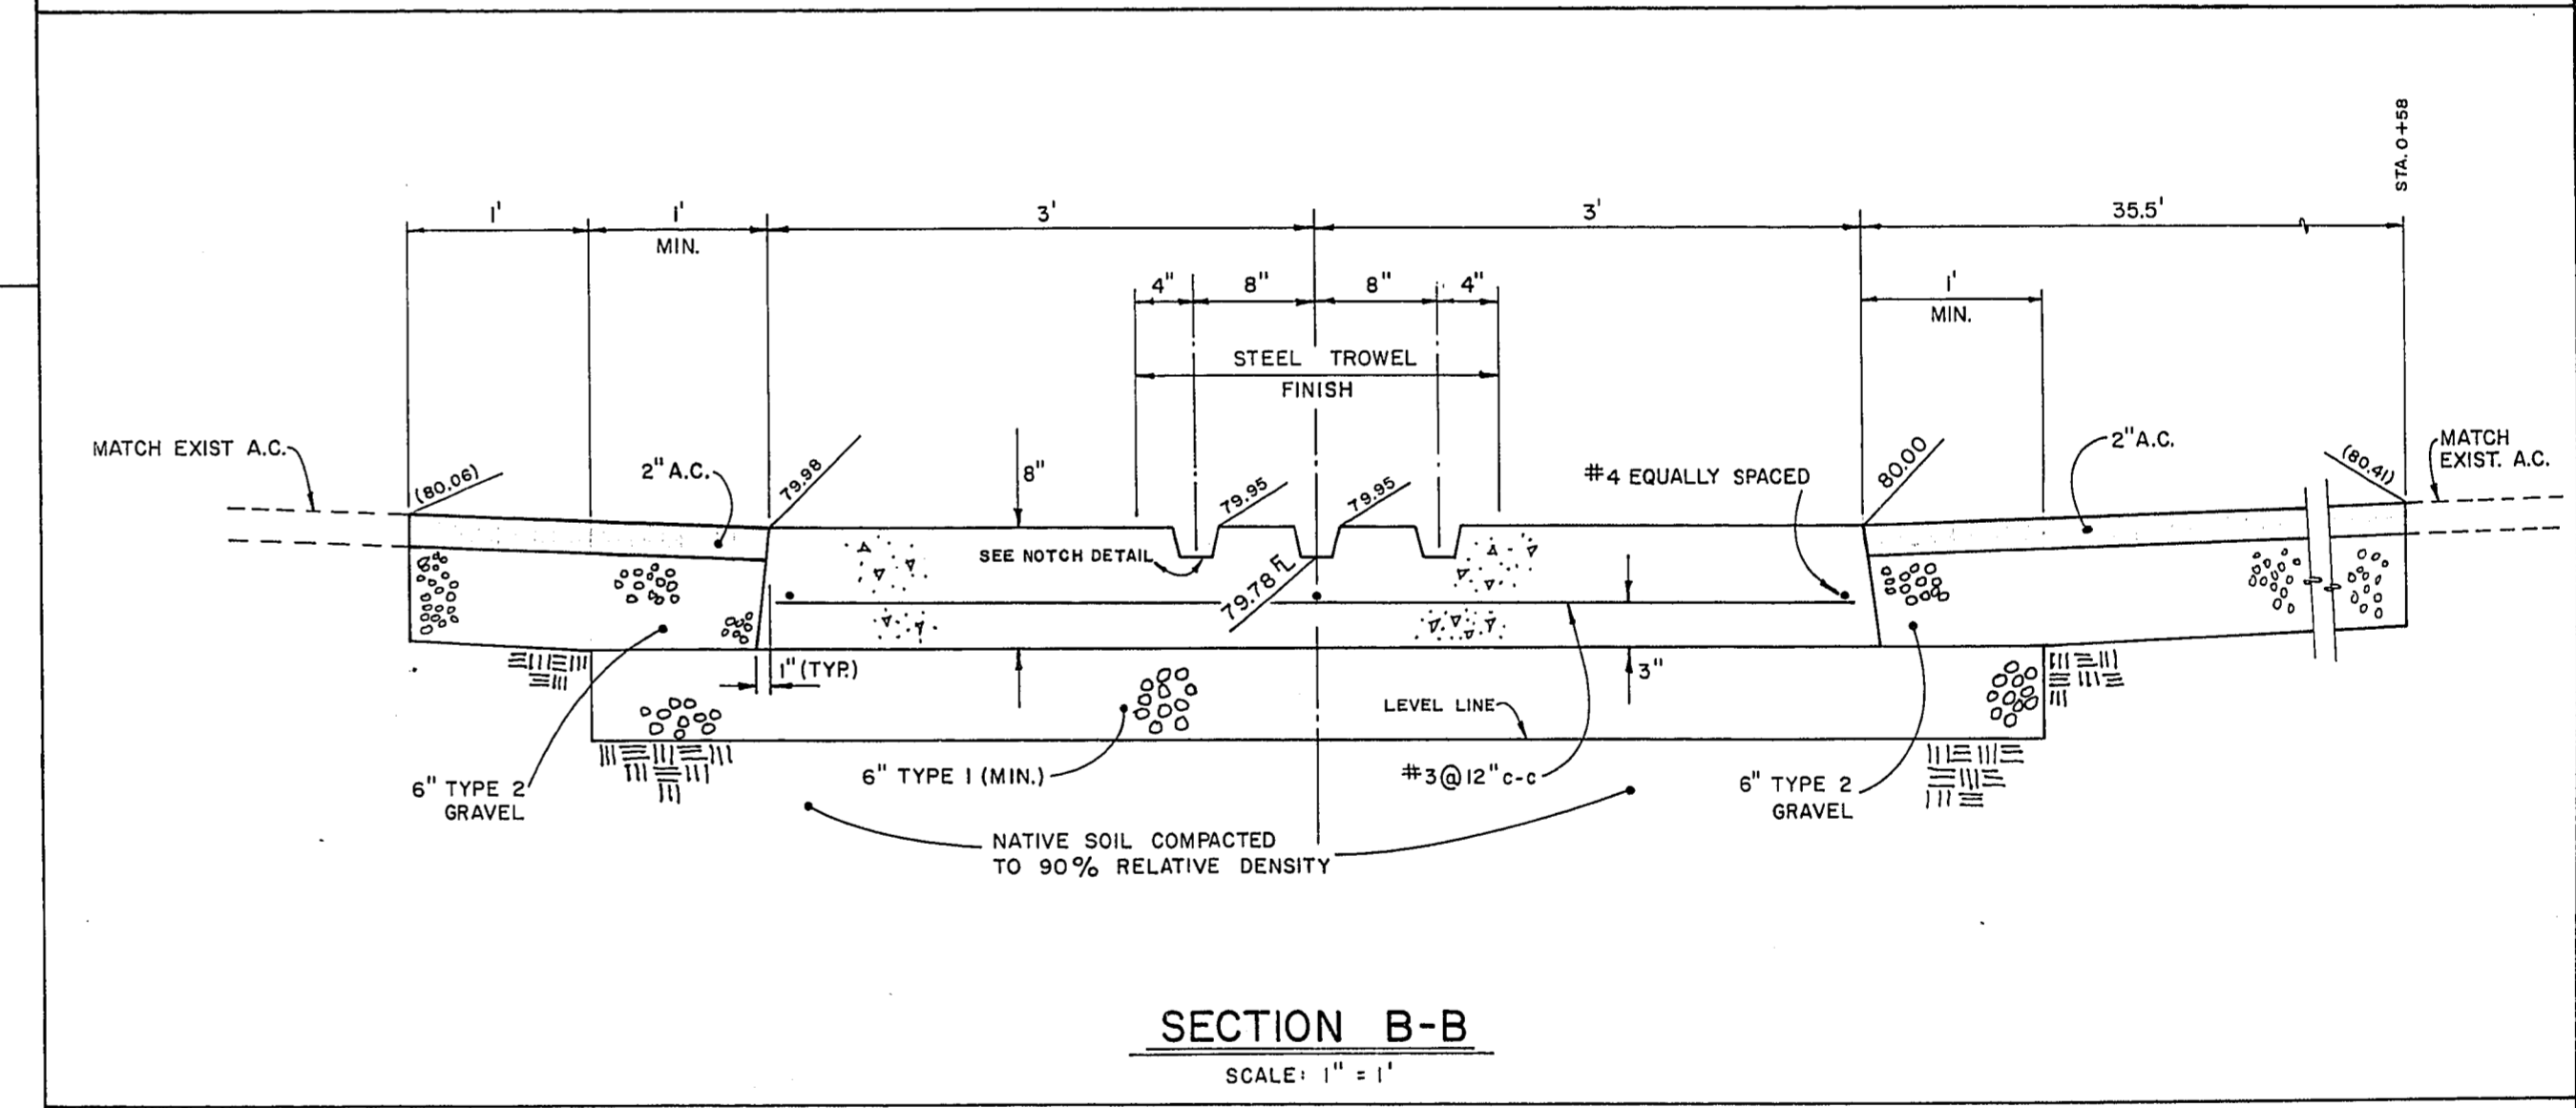
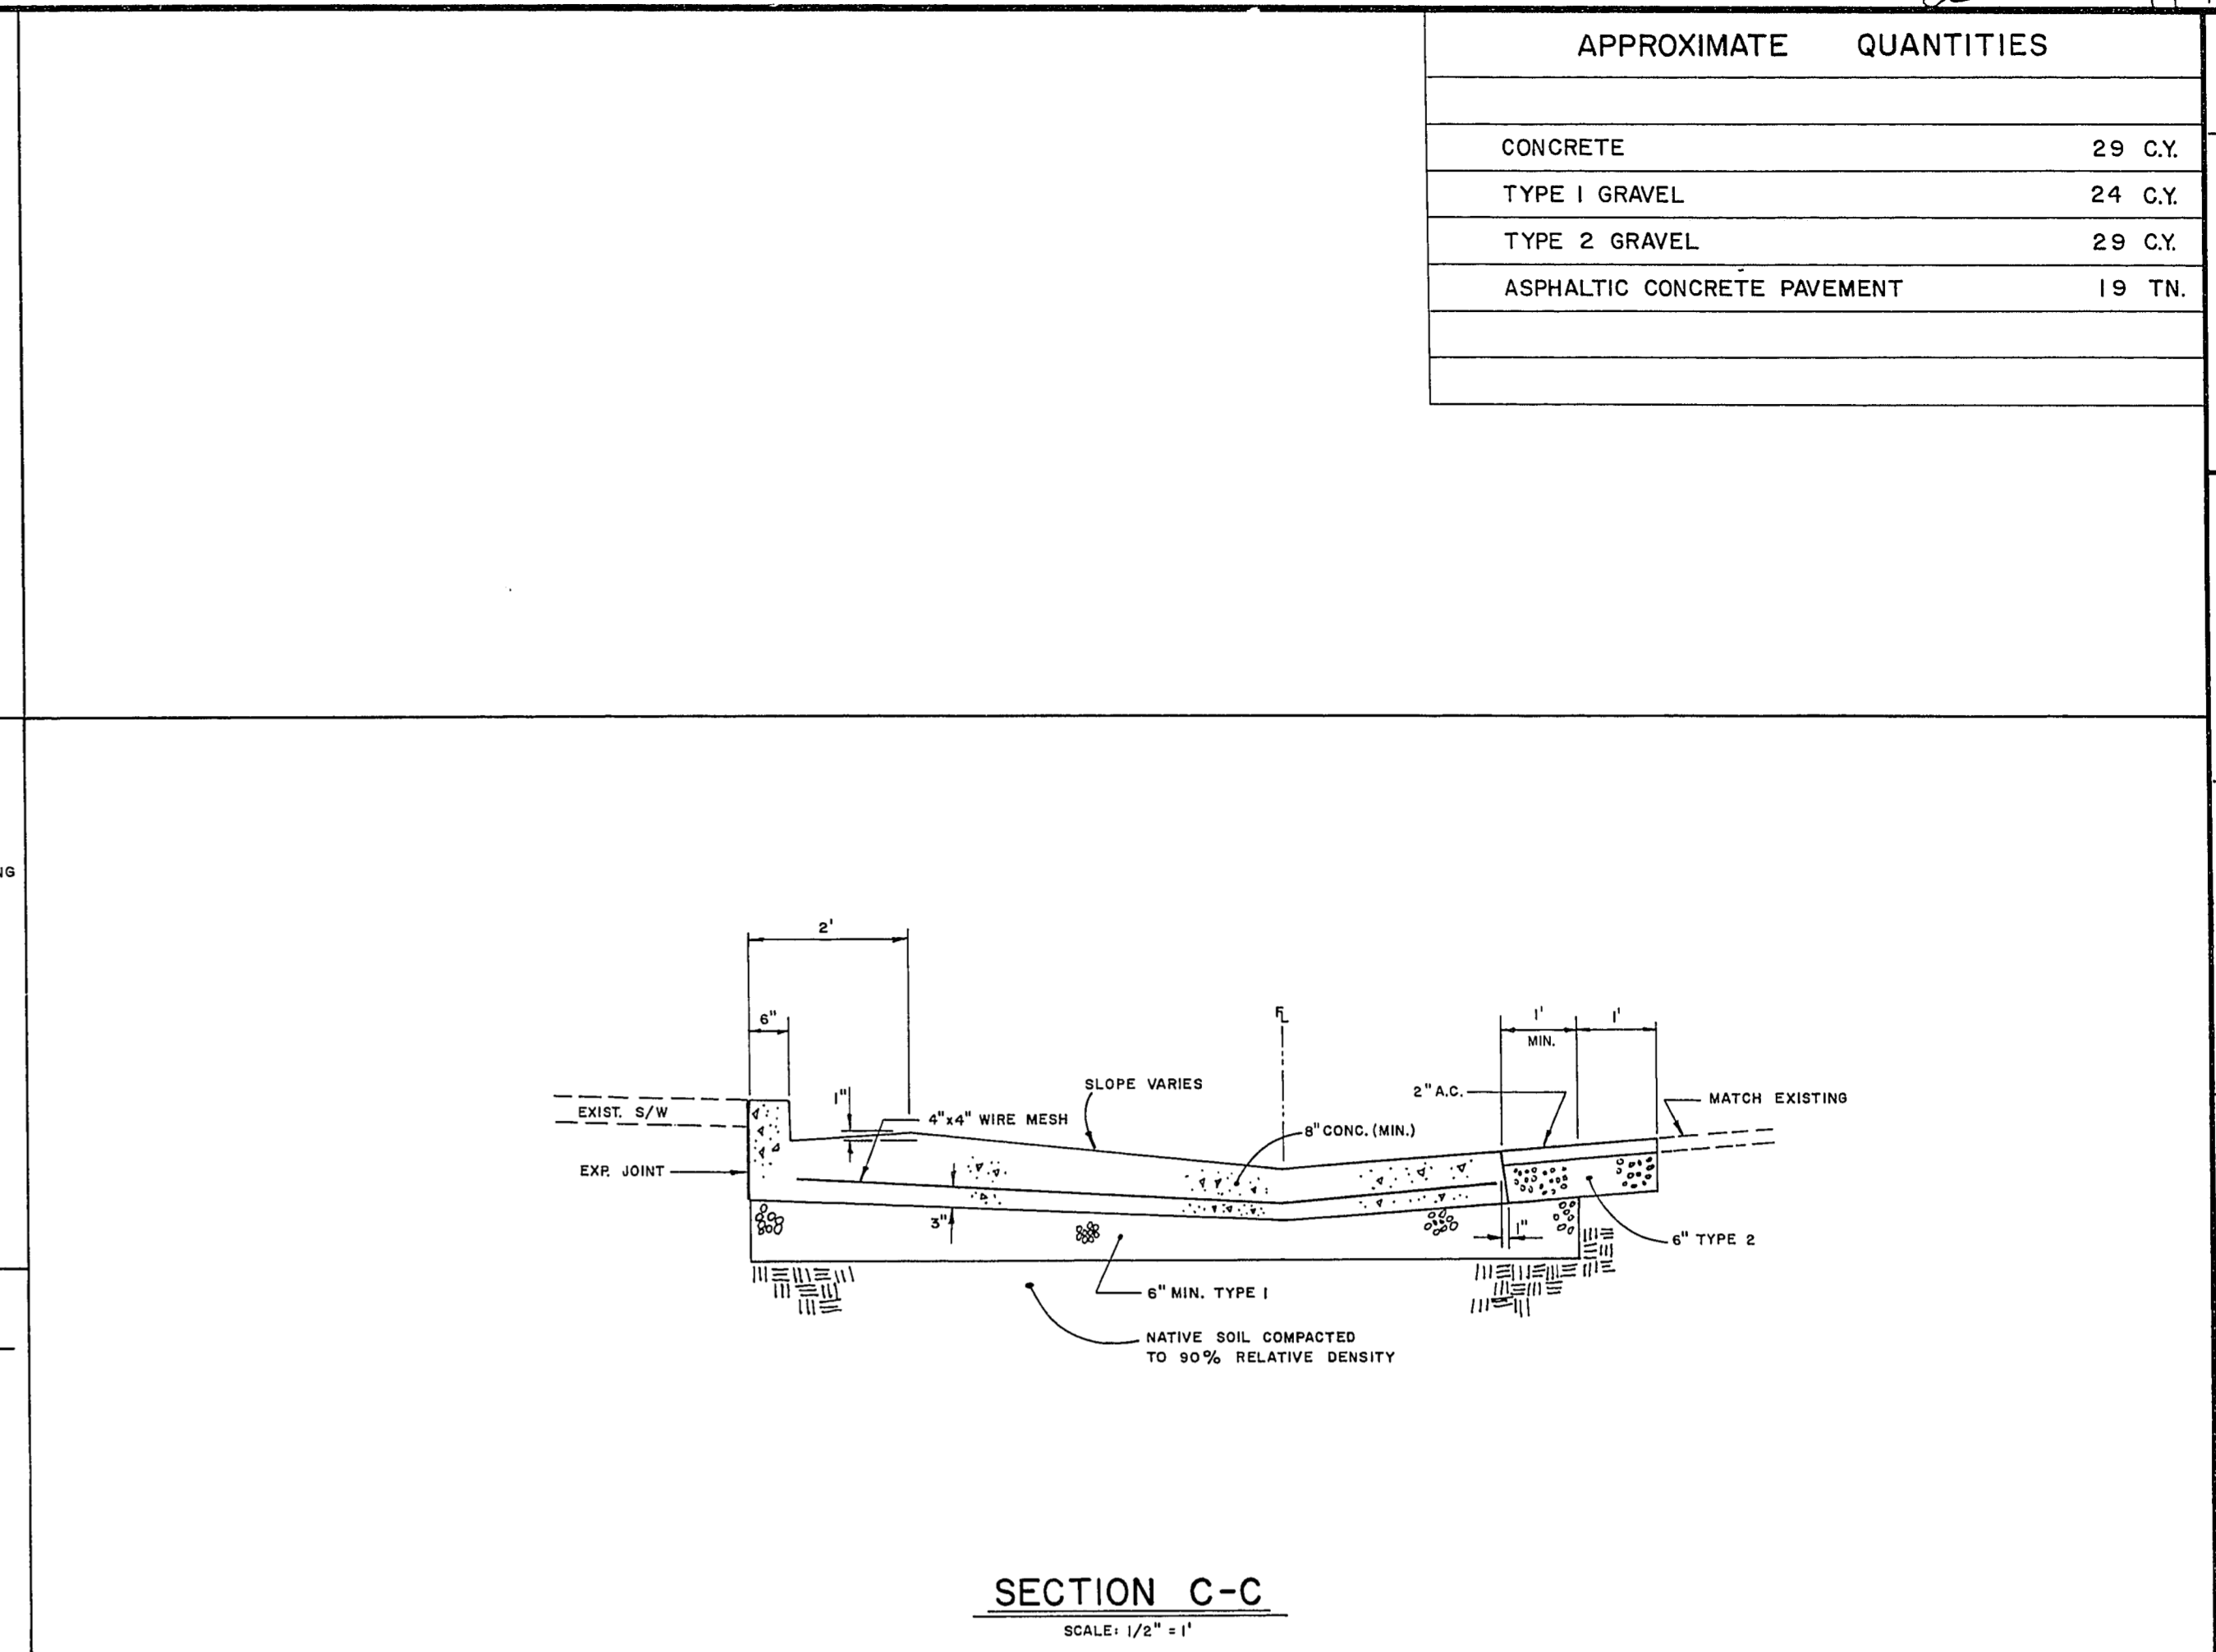
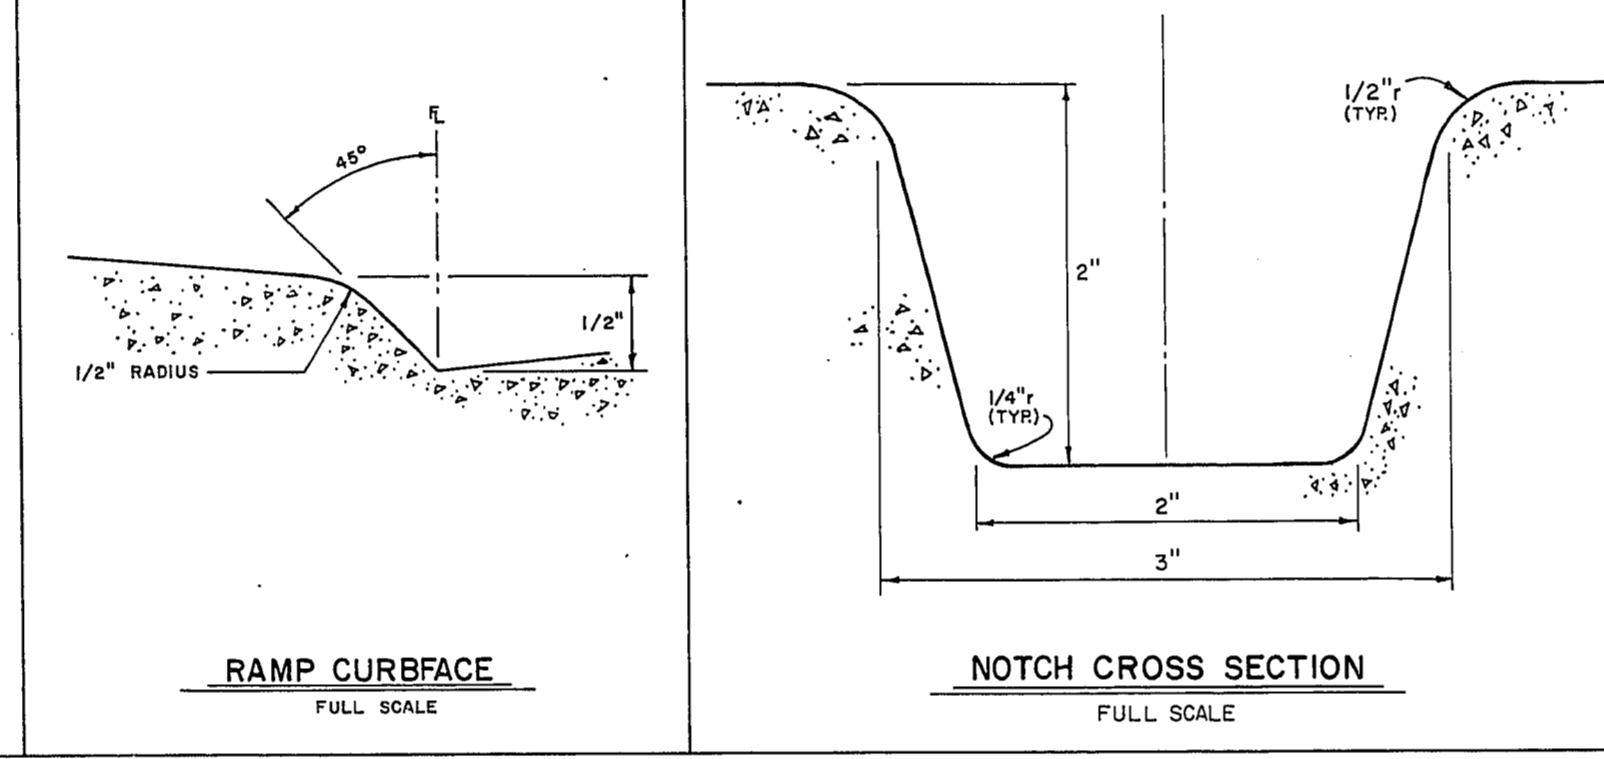
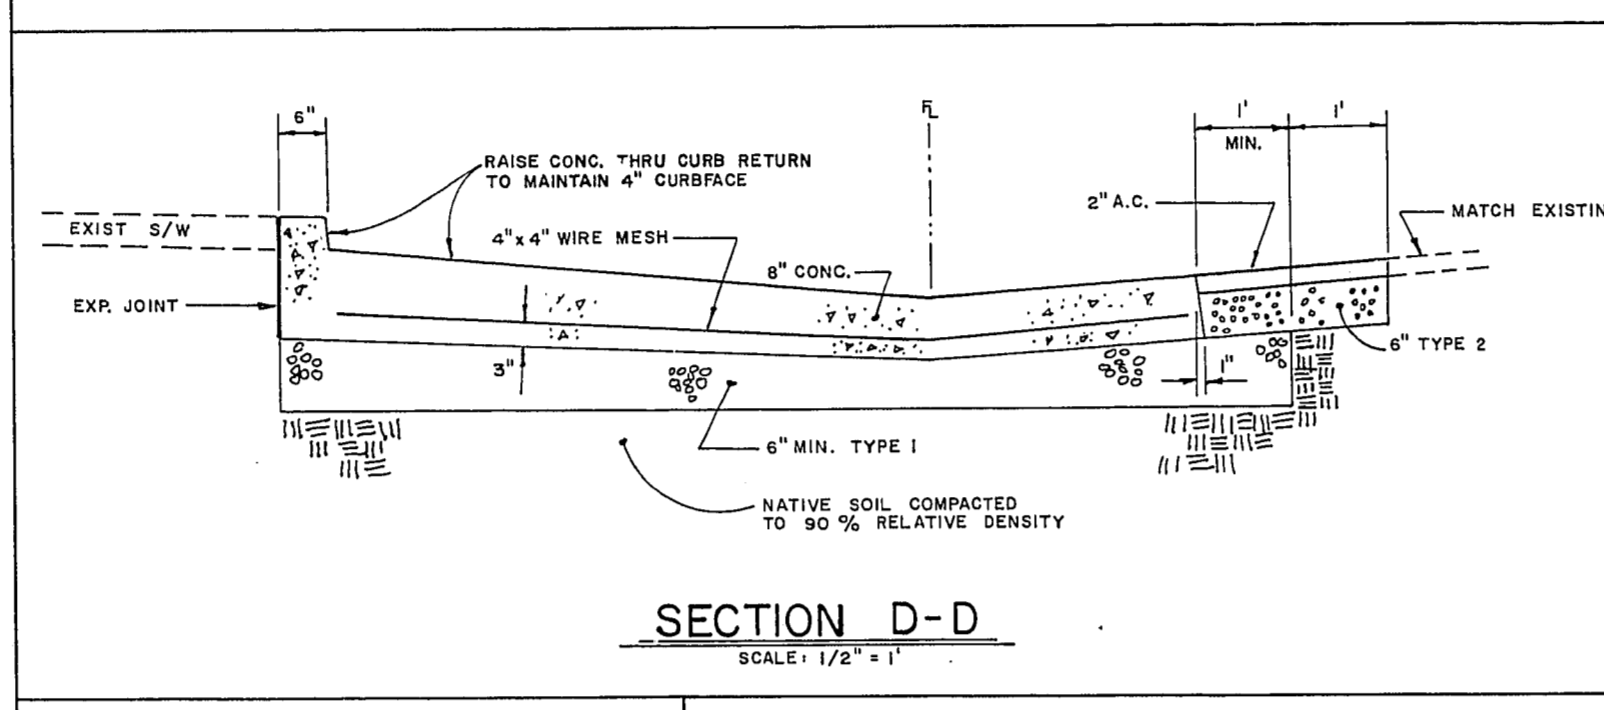
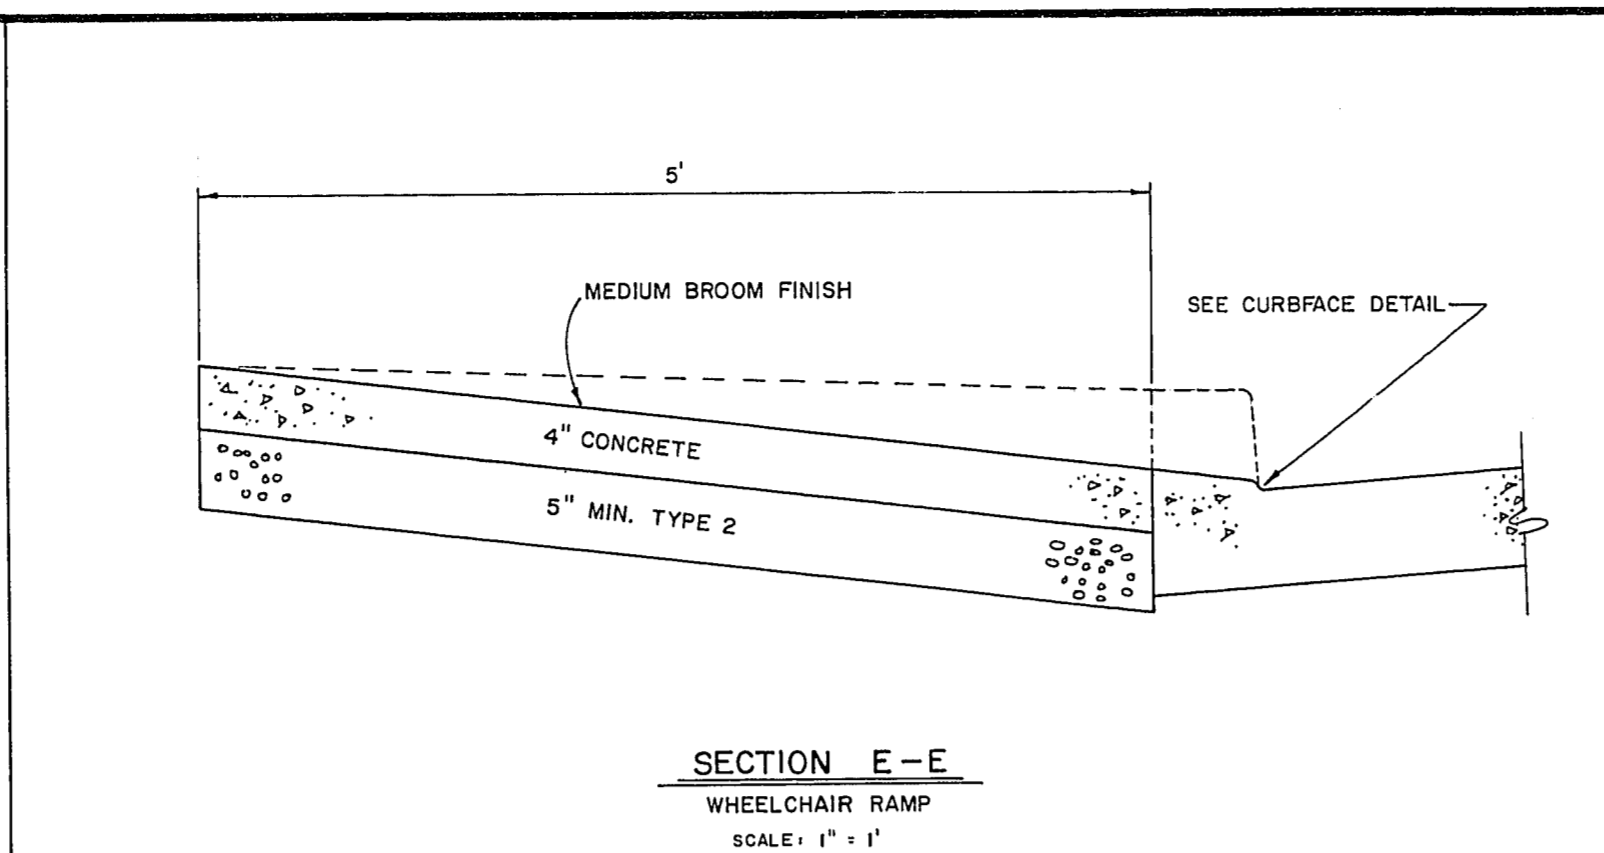


25-4-114

APPROXIMATE QUANTITIES	
CONCRETE	29 C.Y.
TYPE 1 GRAVEL	24 C.Y.
TYPE 2 GRAVEL	29 C.Y.
ASPHALTIC CONCRETE PAVEMENT	19 TN.

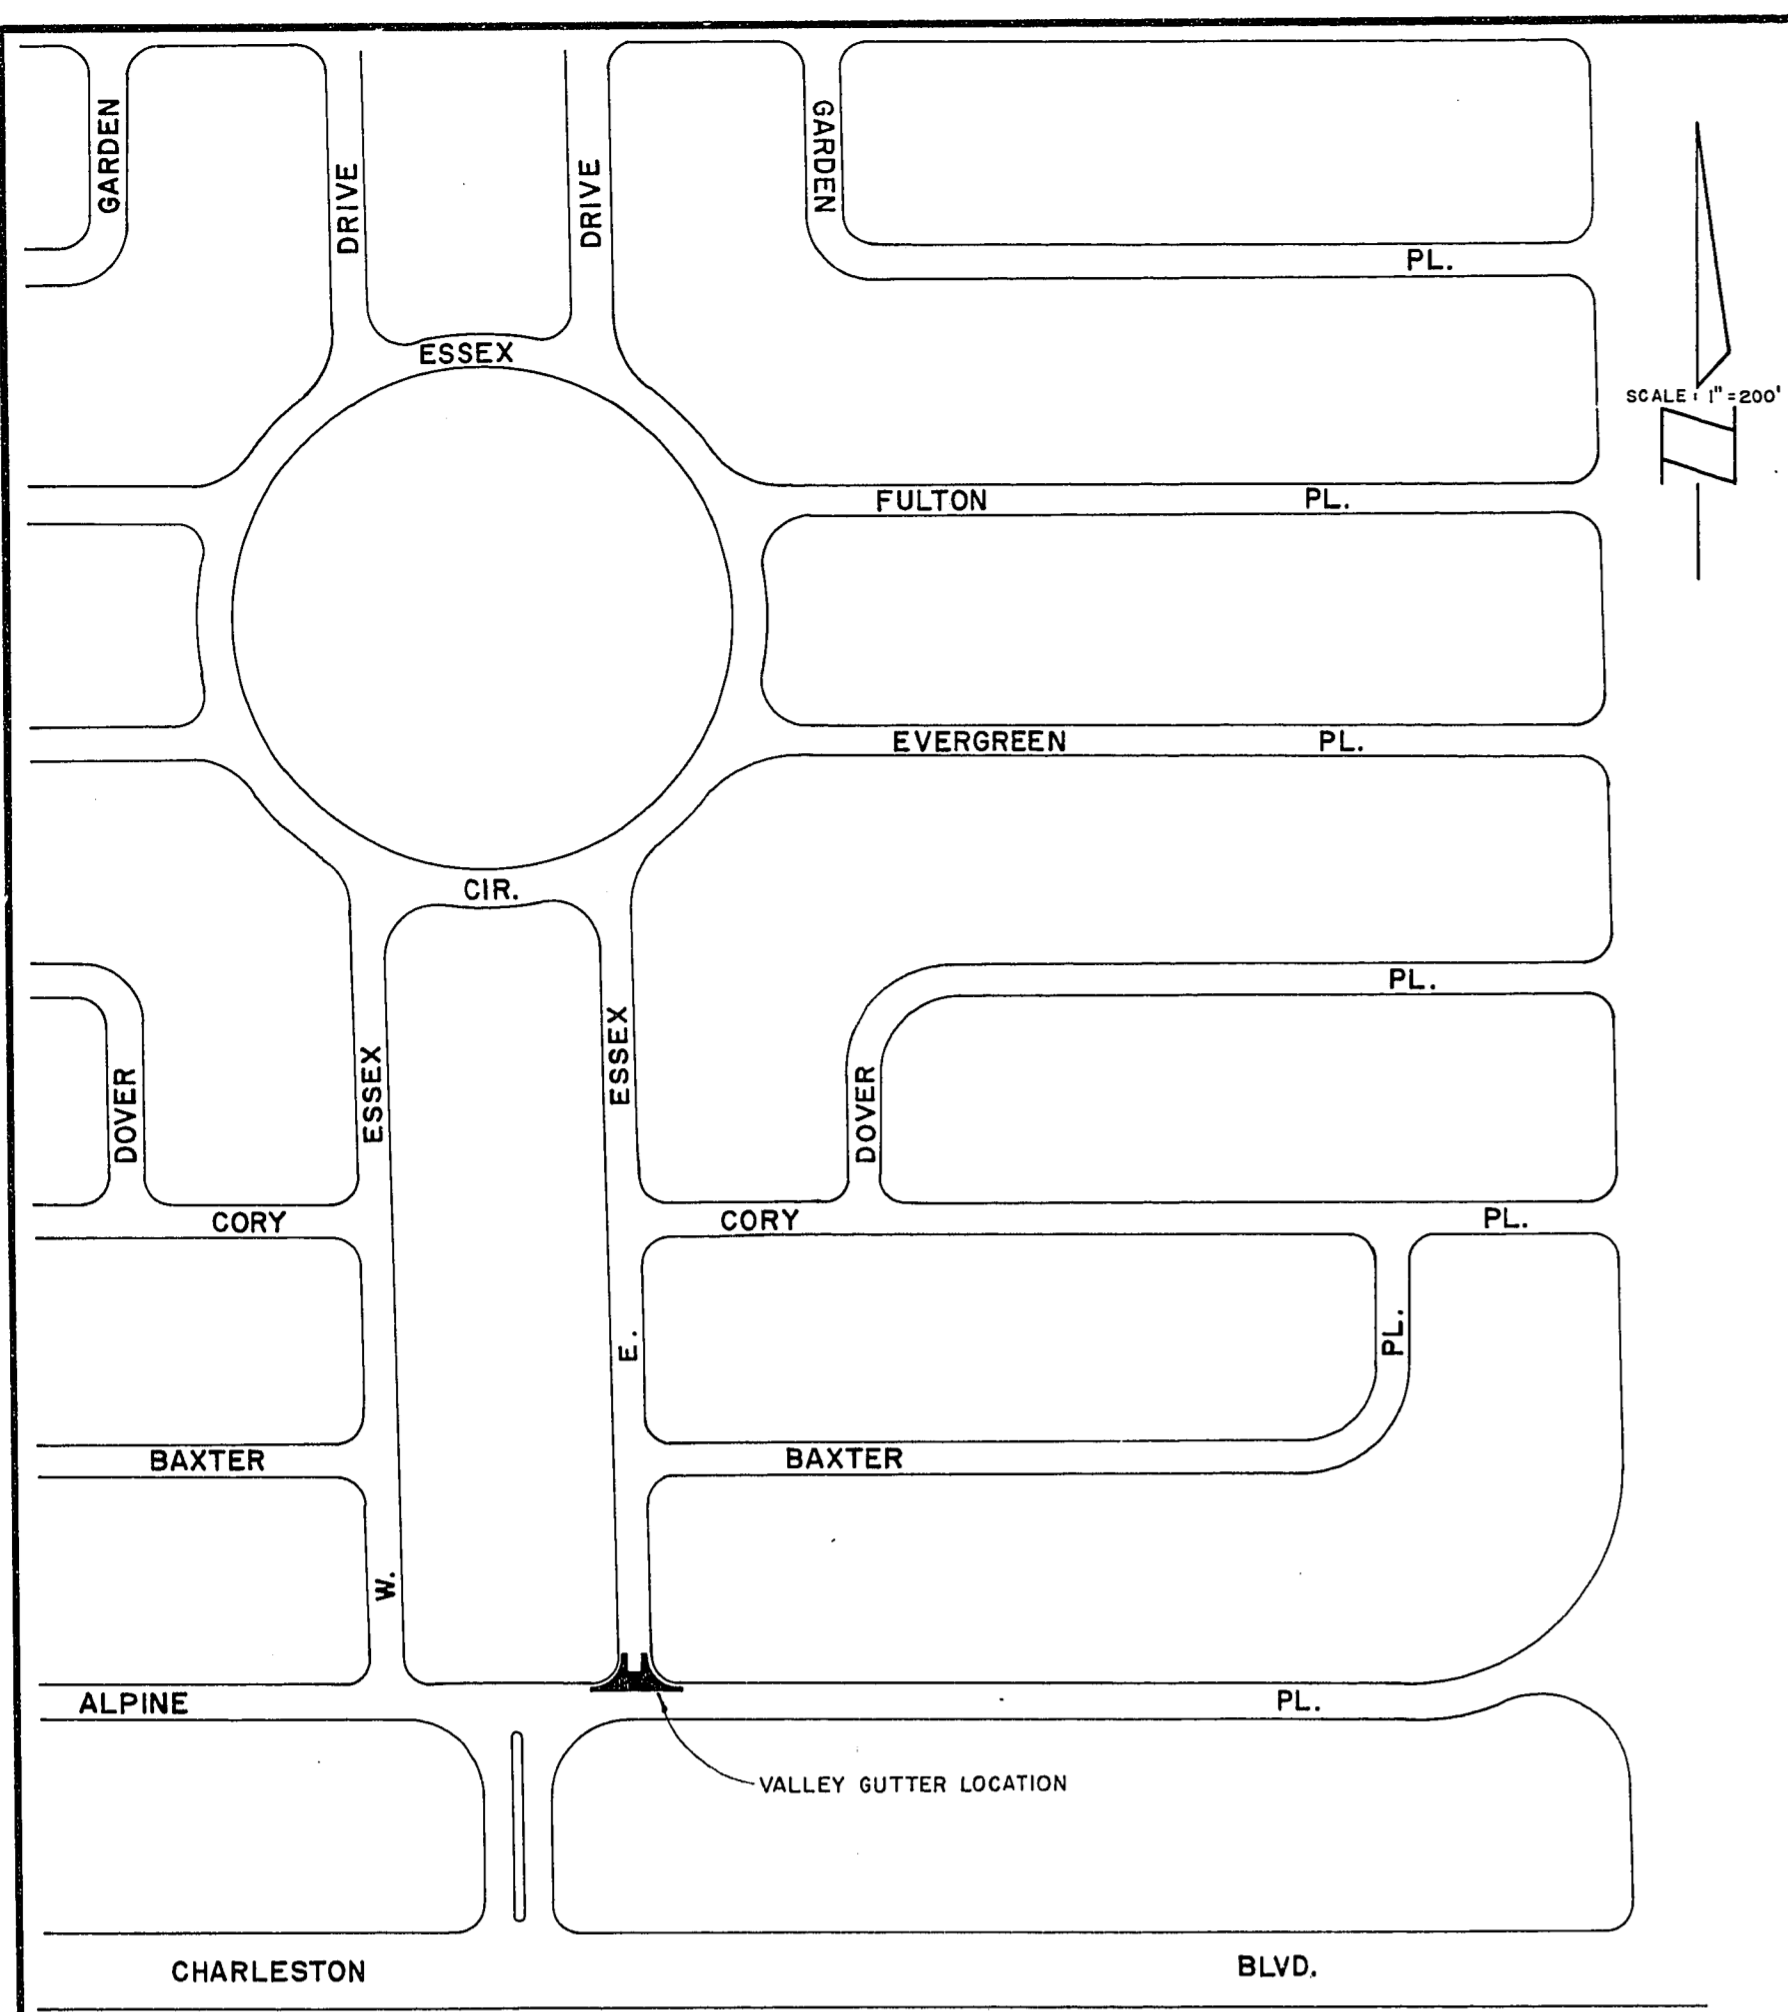

W.A. no. 0118	Scale (V) AS SHOWN	Date DEC. 1980	Design by M. E. JONES	Drawn by P. L. LEE	Date
Fid. bk. no. 80-IX	Scale (H) AS SHOWN		Approved by the Director of Public Services		

Department of Public Services
Engineering Design Division
INSTALL VALLEY GUTTER

EAST ESSEX DRIVE
and ALPINE PLACE

Drawing no. 107-Y 1113