


NO.	DATE	BY	REVISION
1	2/24/88	M. JONES	INITIAL DESIGN

TITLE: **SONTERRA CIRCLE & MORNINGSTAR LANE STREET & SEWER PLAN & PROFILE**
 PROJECT: **PHASE 1 EDGEWATER**


W.O. No. 871002
 BY M. JONES
 DATE 1/6/88
 SCALE 1" = 40'

SHEET
6
 OF 14 SHEETS

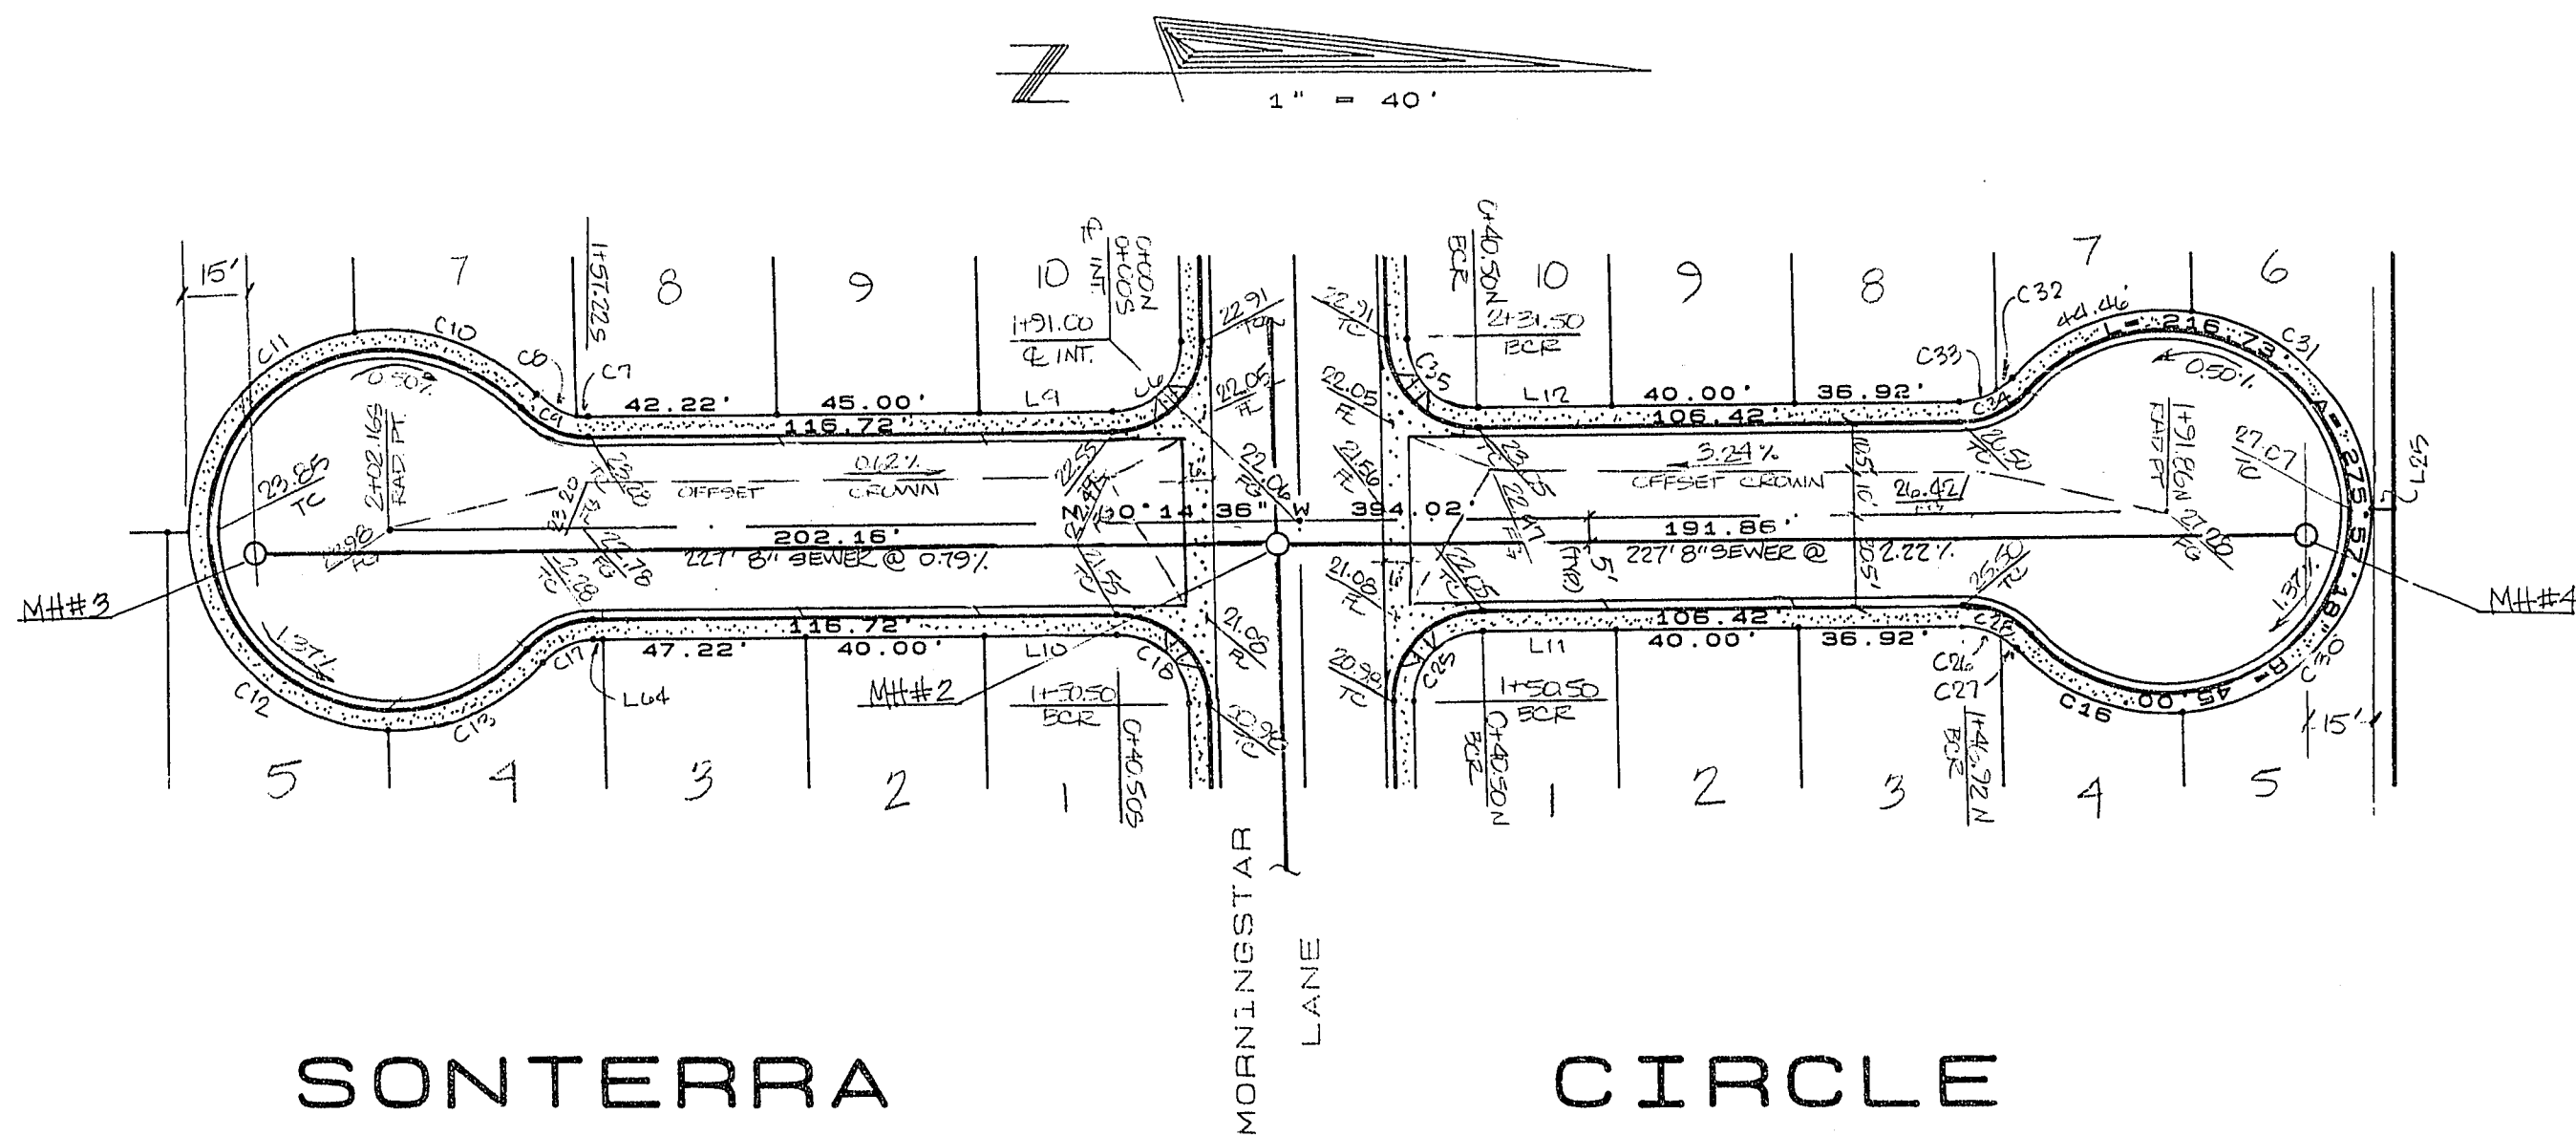

SONTERRA

CIRCLE

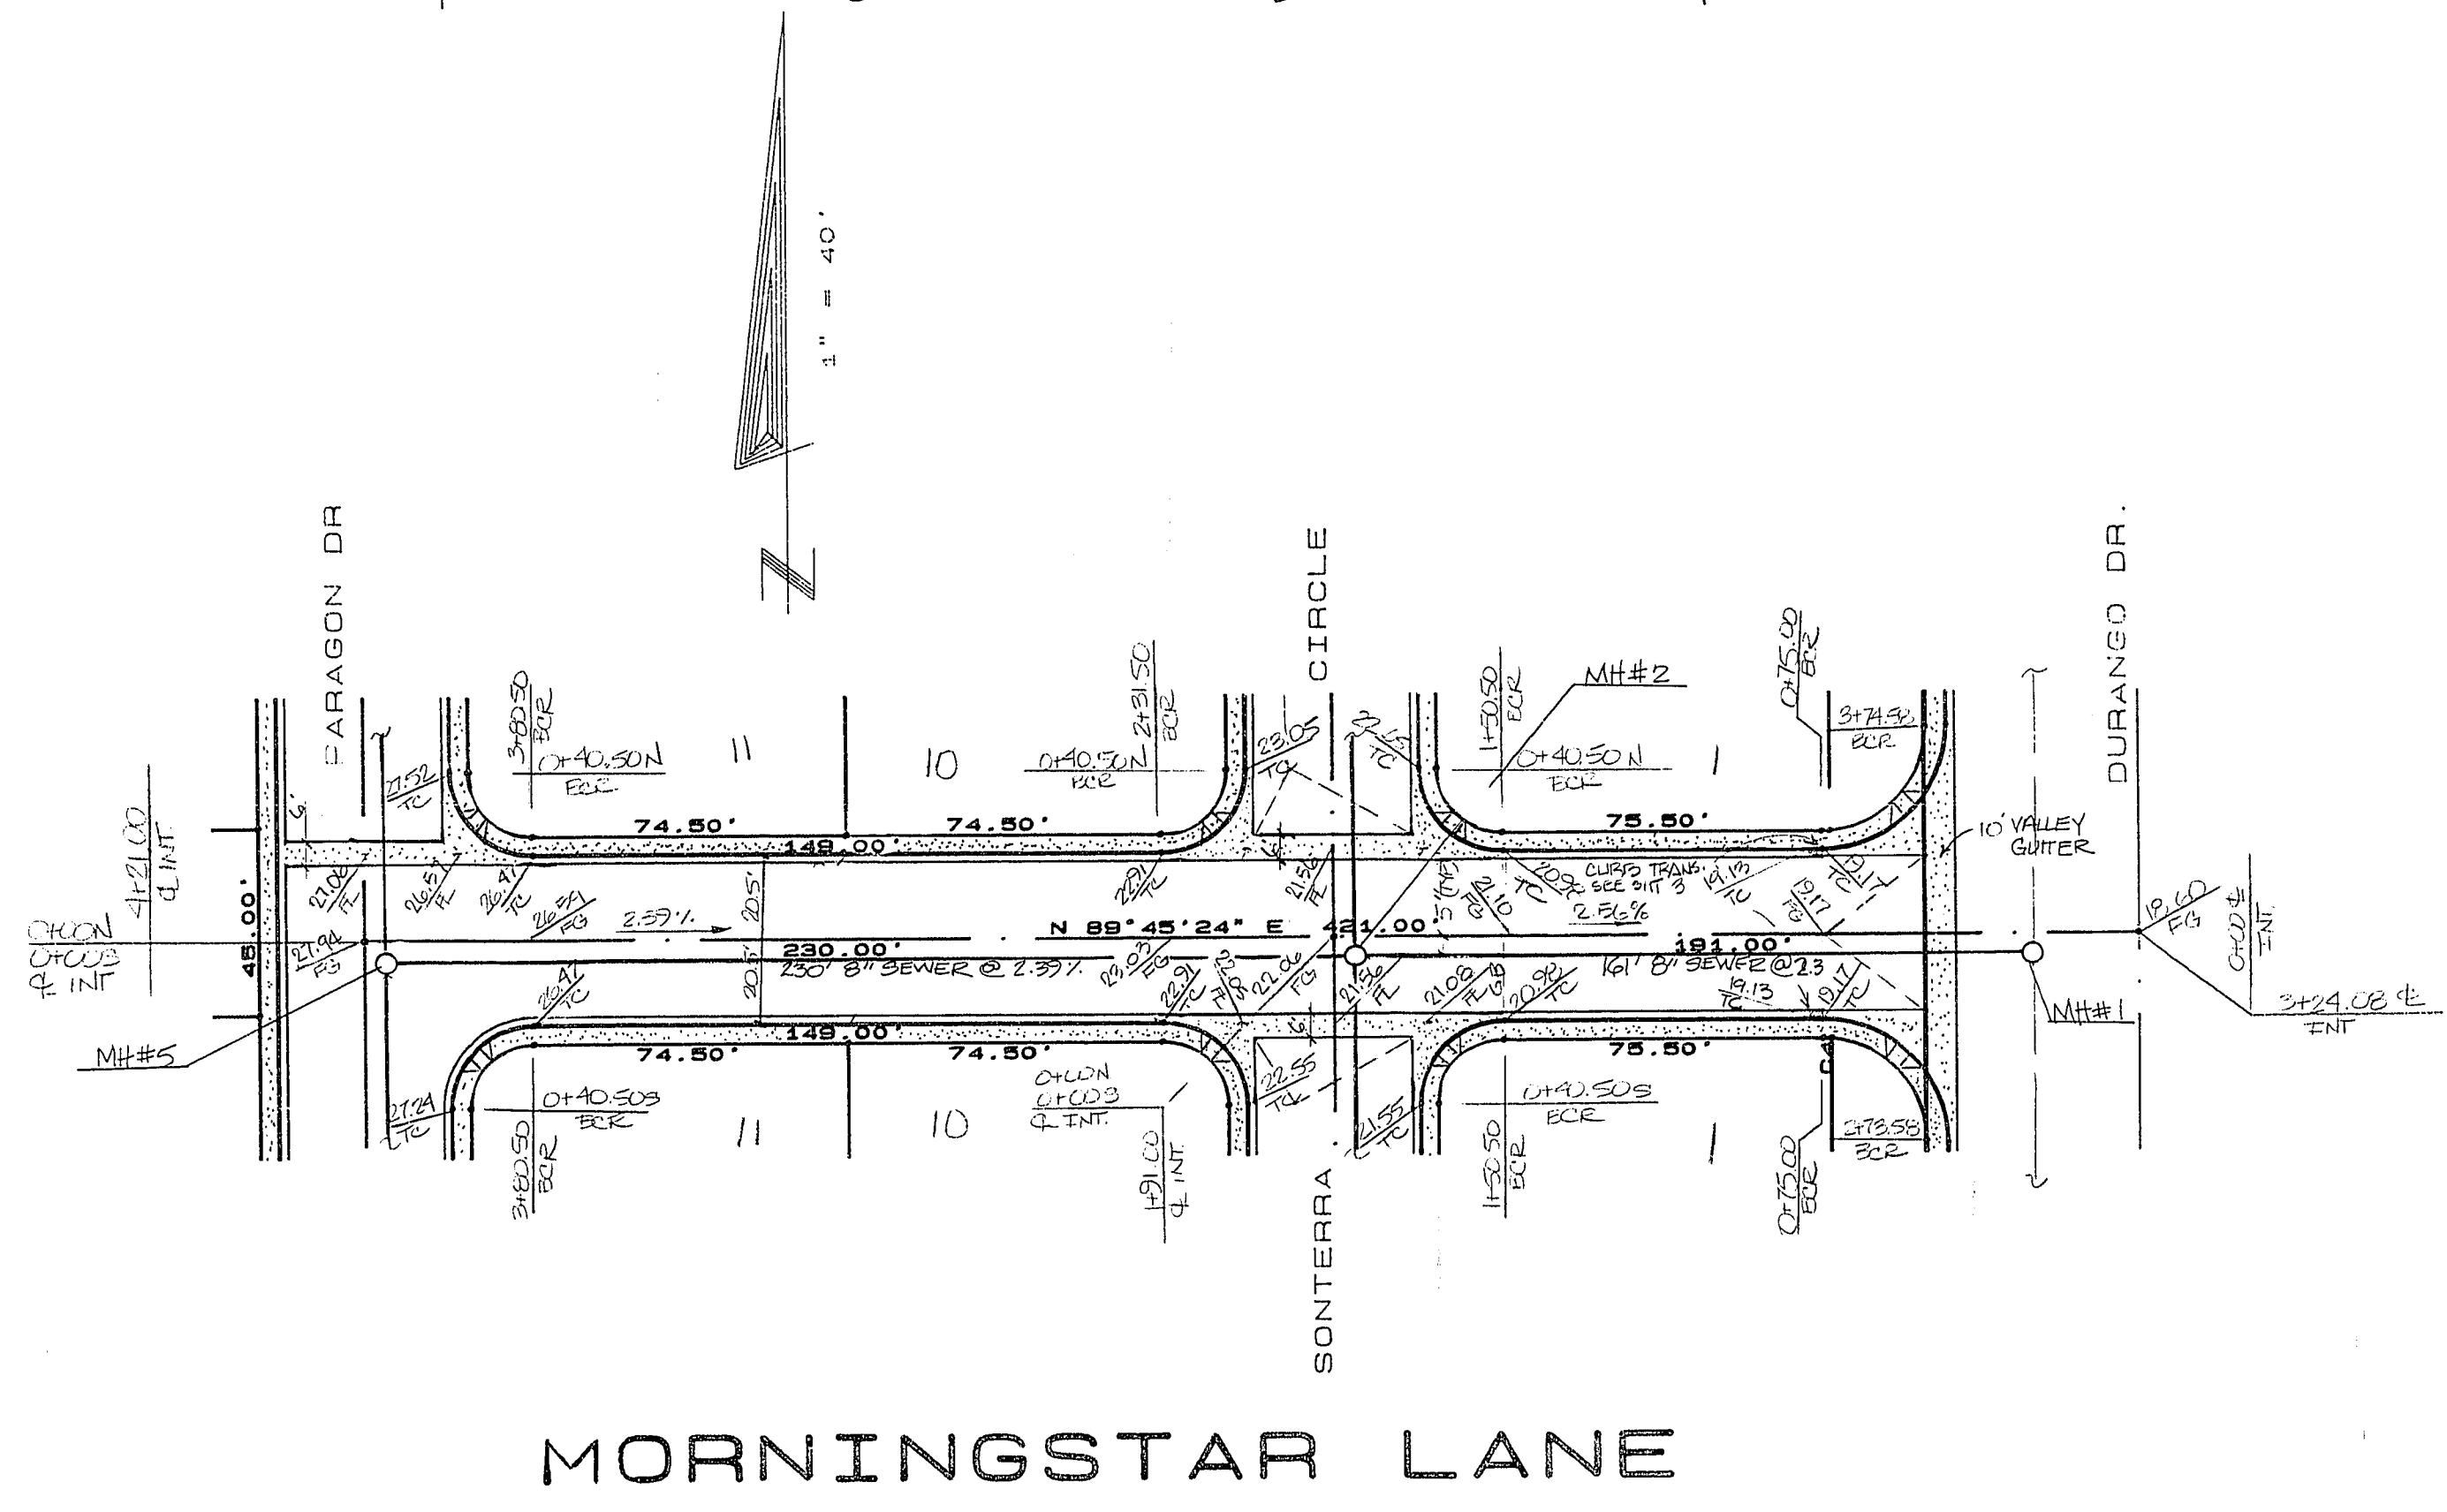

MORNINGSTAR LANE

4-9-88 107Y-4000-1