

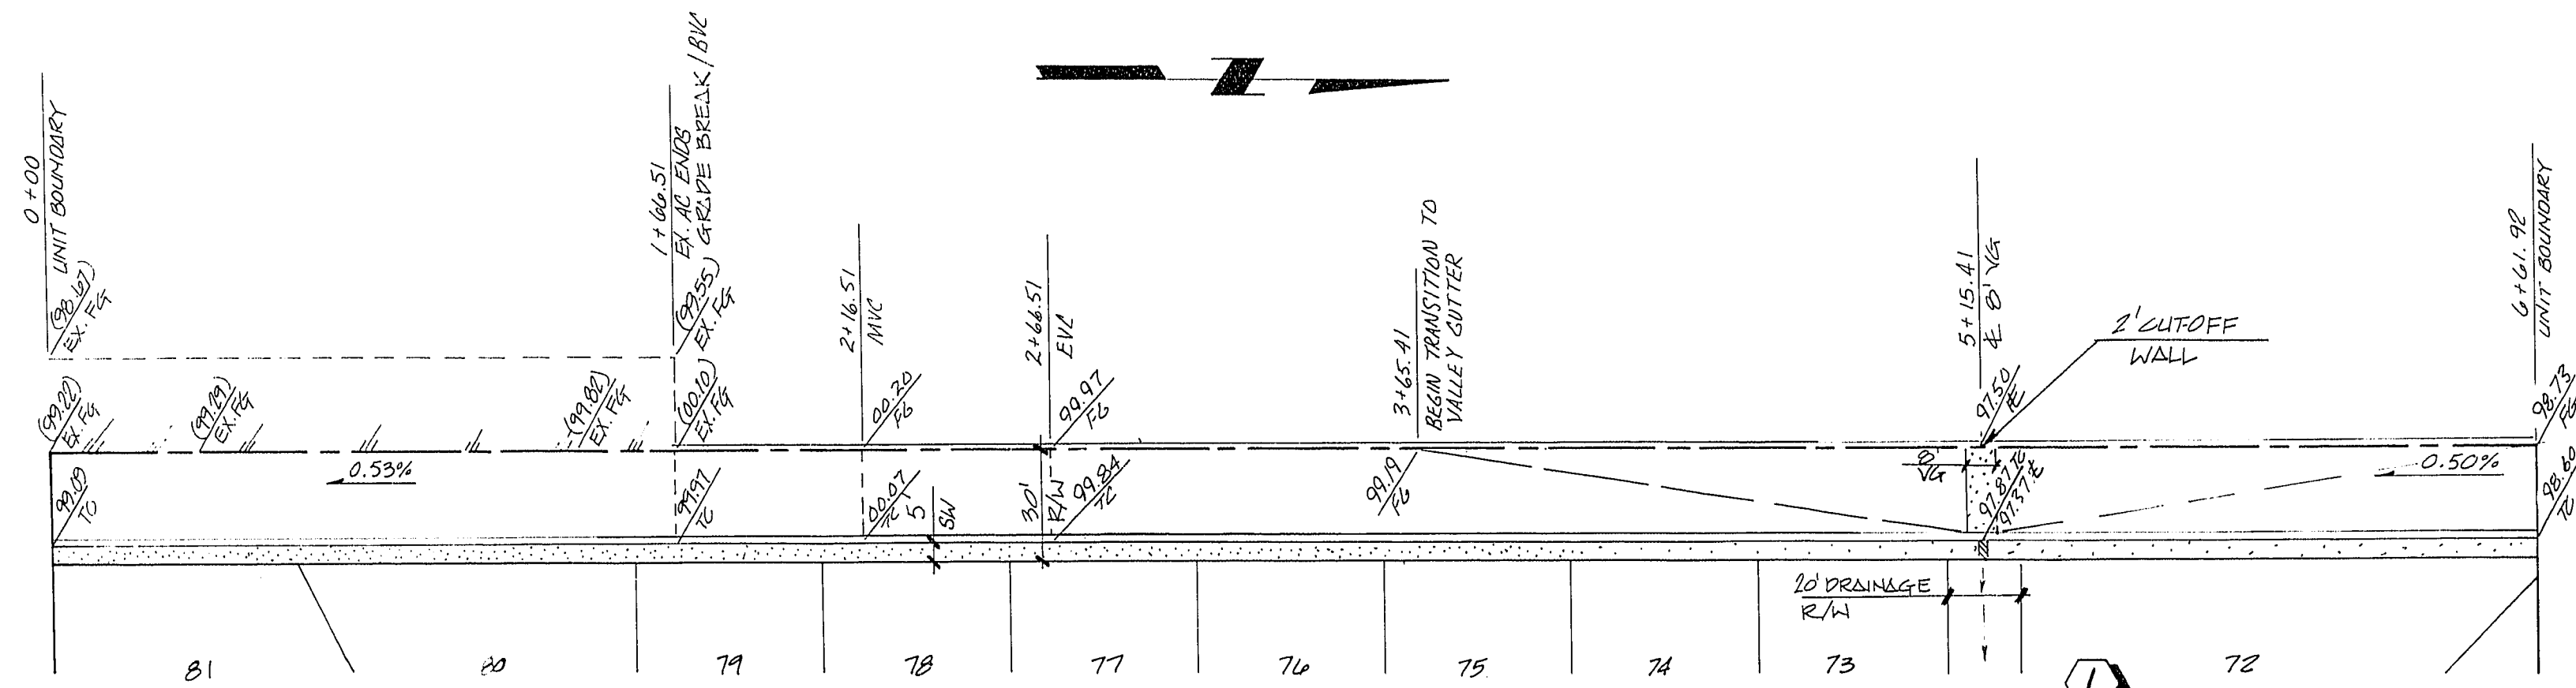


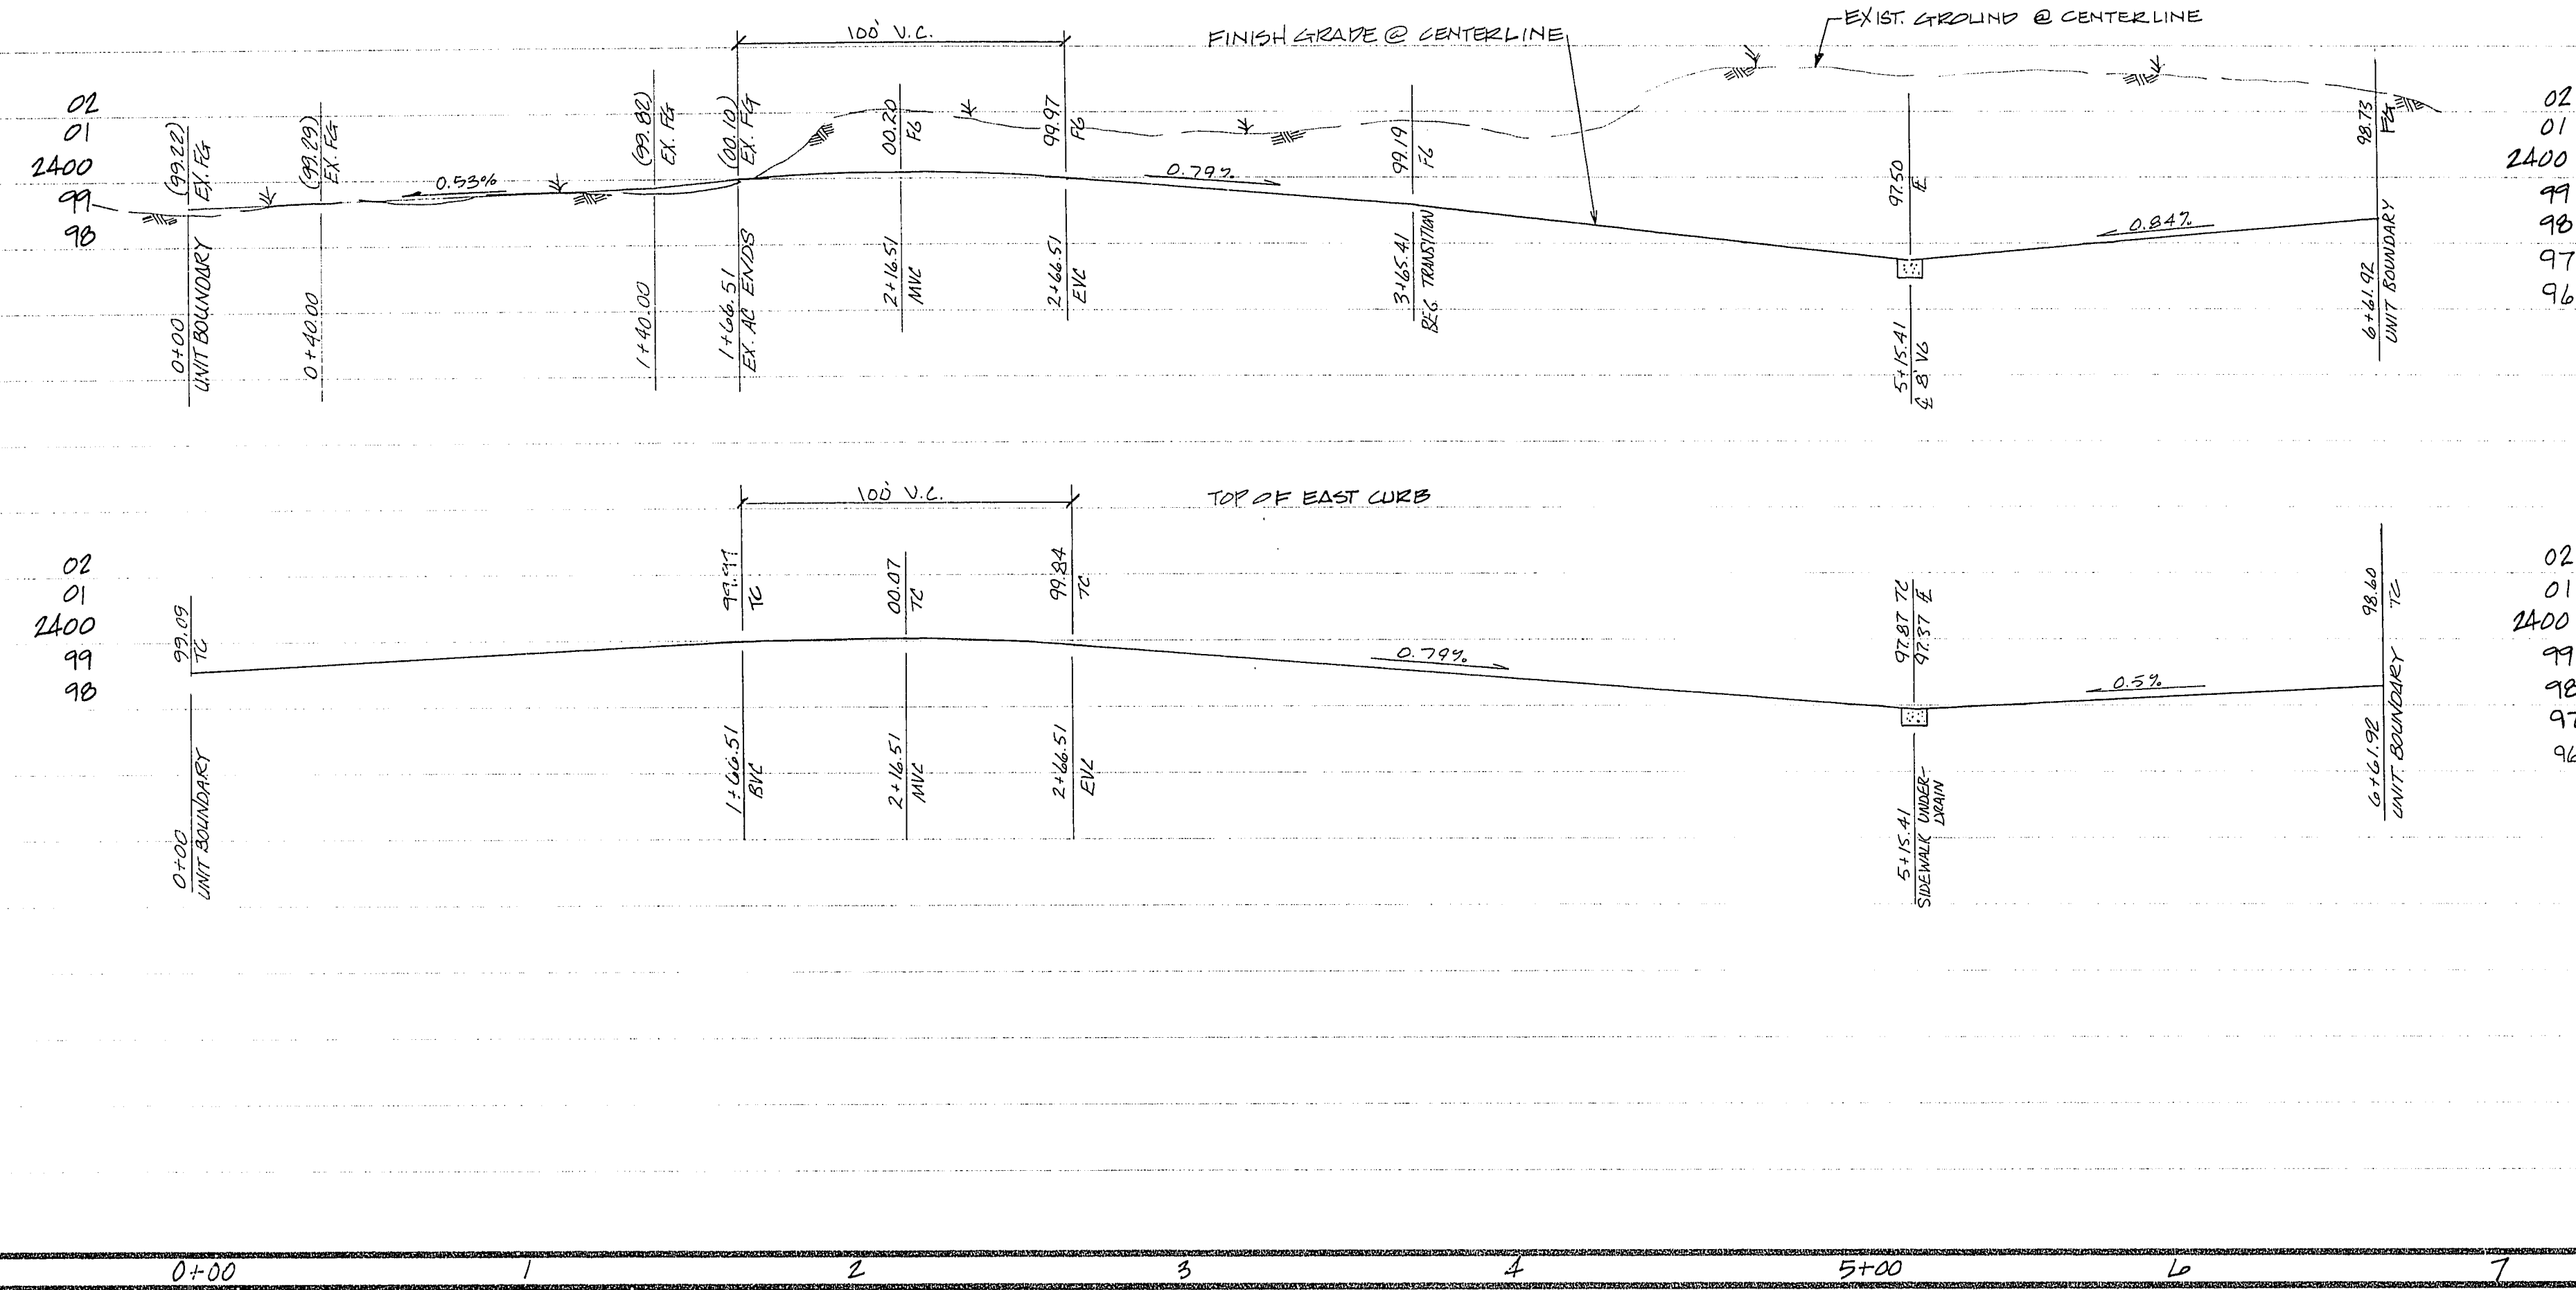

LEGGETT ROAD

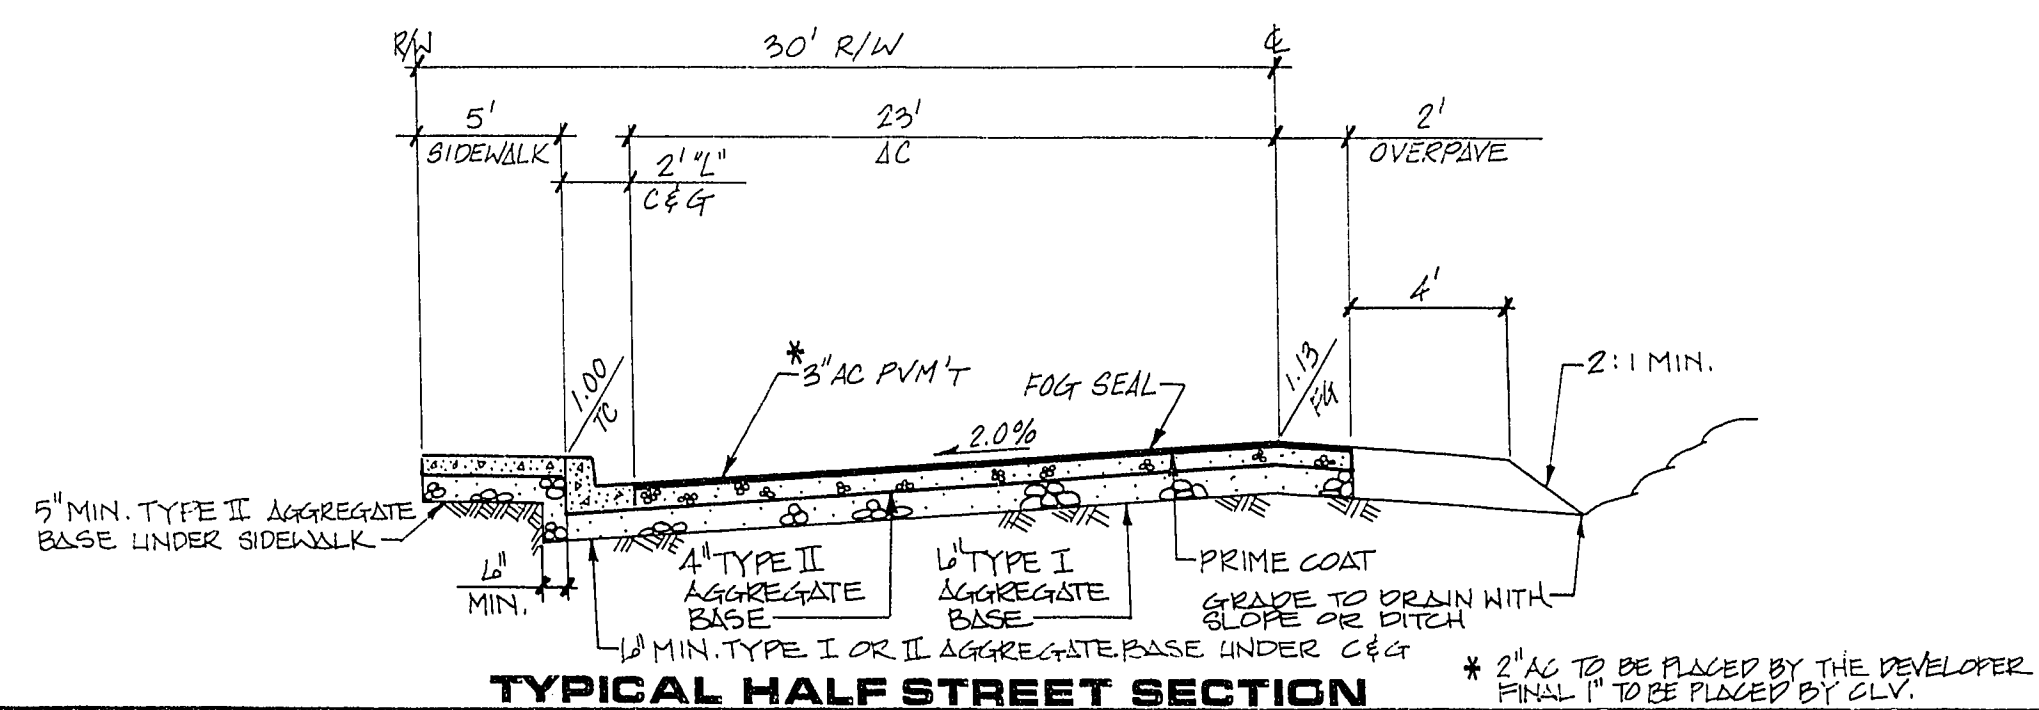

BENCHMARK
BM = U.S.G.S. Brass Cap
and Conc. stamped 8169 Reset 1963
Elev. = 2357.04
Approx. 400' No. Ann Road & 4.0' East of
the East E.P. NB Lane of Oran Gragson Expressway

DESERT CREEK ASSOCIATES
LAS VEGAS, NEVADA

vtm nevada

CONSULTING ENGINEERS • PLANNERS • LAND SURVEYORS
2727 SOUTH RAINBOW BOULEVARD
LAS VEGAS, NEVADA 89102-5148 PHONE (702) 873-7550 FAX (702) 362-2597

STREET PLAN & PROFILE
LEGGETT ROAD

DESERT CREEK
PHASE II UNIT 1

SEAL
10-22-91

WO NO. 1008
BY KEN, WJR
DATE AUG, 1991
SCALE HORIZ 1"=40'
VERT 1"=4'
SHEET 4 OF 14 SHEETS

1074-4074-72-1