


①	②	③	④ BARS	⑤ BARS
3"	4"	1'-0"	#3 AT 32" O.C.	---
4"	6"	3'-0"	#4 AT 48" O.C.	---
6"	8"	2'-0"	#4 AT 24" O.C.	---

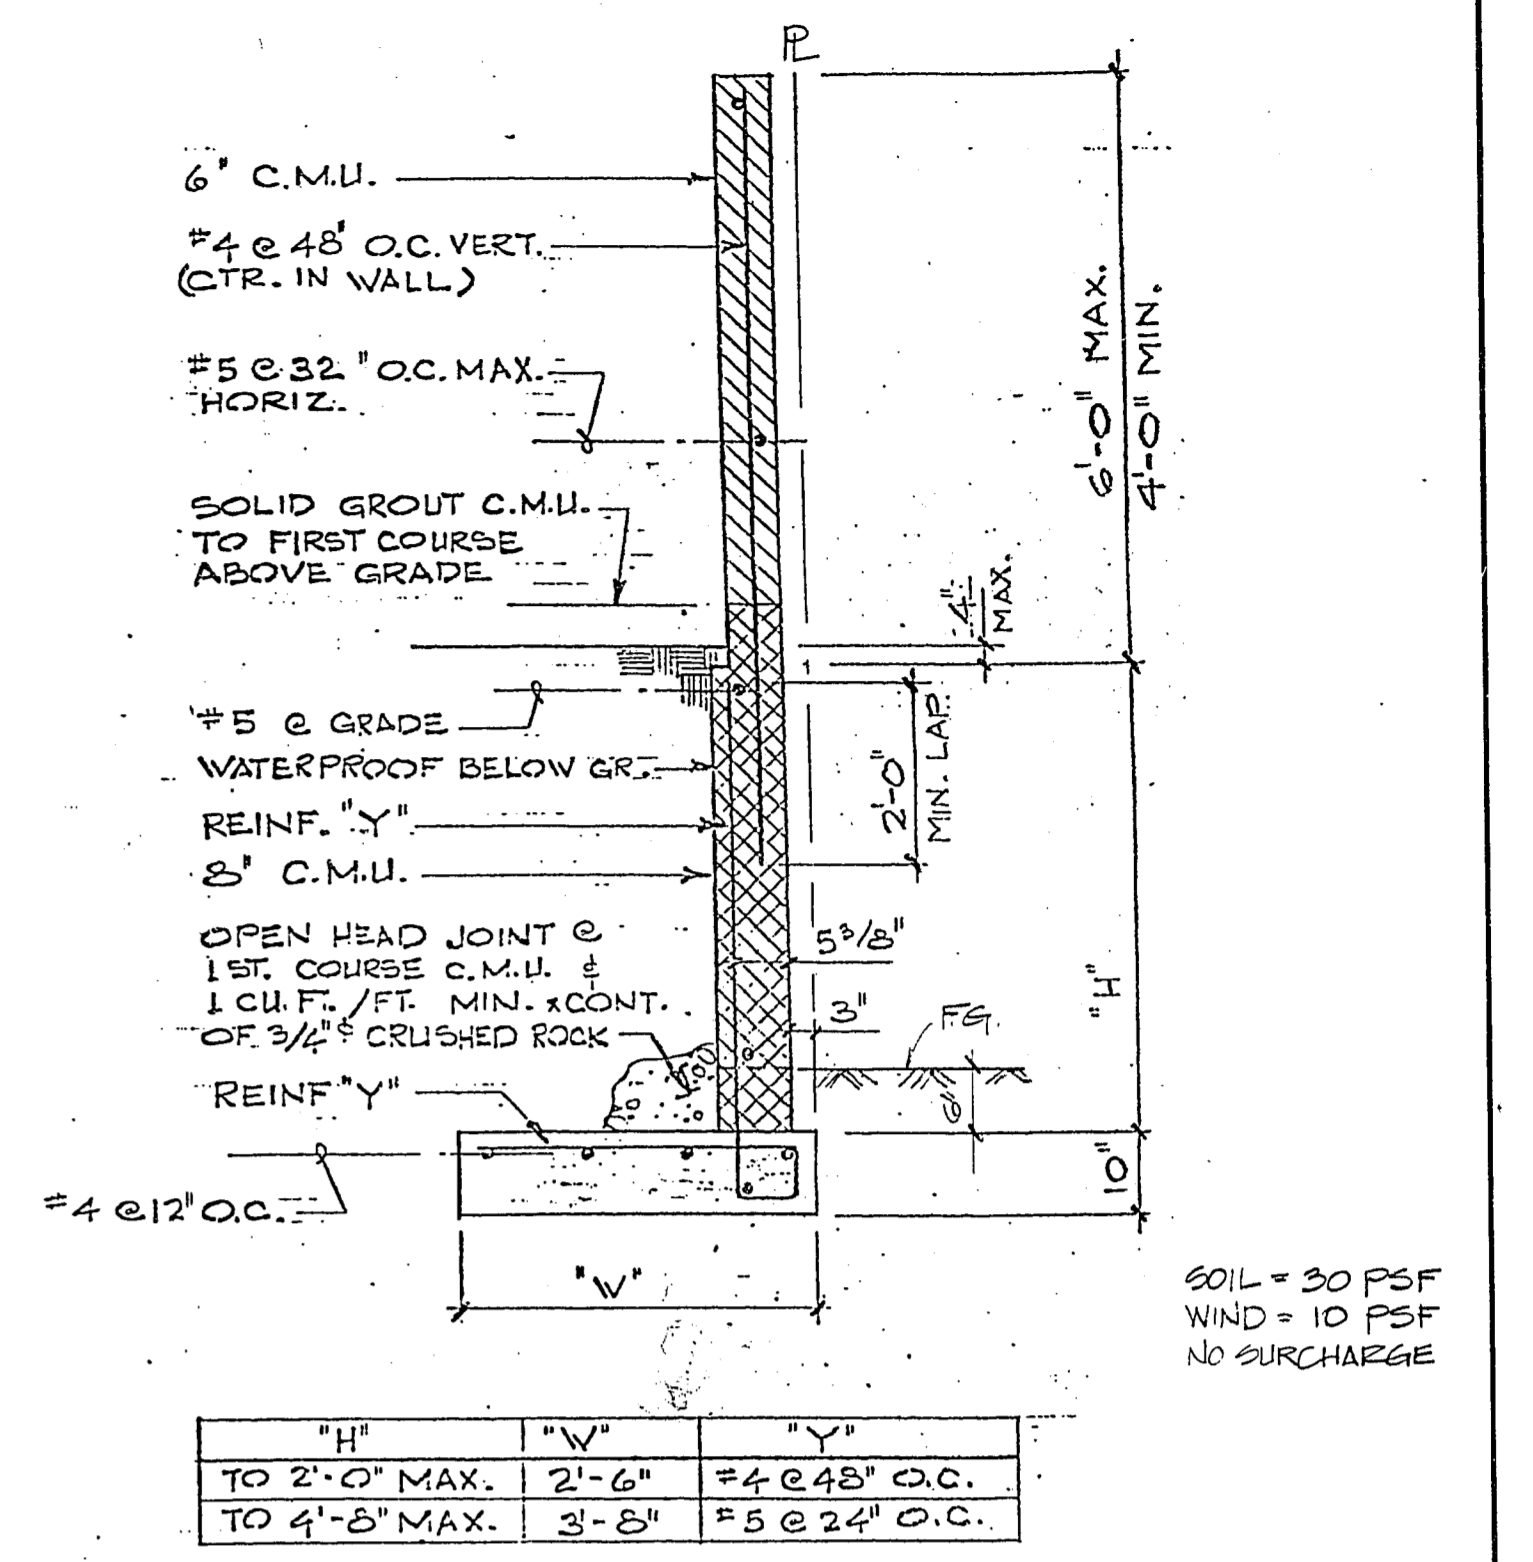

"H"	"W"	"Y"
TO 2'-0" MAX.	2'-6"	#4 @ 48" O.C.
TO 4'-8" MAX.	3'-6"	#5 @ 24" O.C.

SOIL = 30 PSF
WIND = 10 PSF
NO SURCHARGE


APPROVALS:

John [Signature]
CLV CITY ENGINEER
DATE

S.H. [Signature]
CLV QUALITY CONTROL ENGINEER
DATE 7/28/79

SUBMITTED BY:

Michael S. Koizumi
MICHAEL S. KOIZUMI, P.E.
R.E. NO 4311

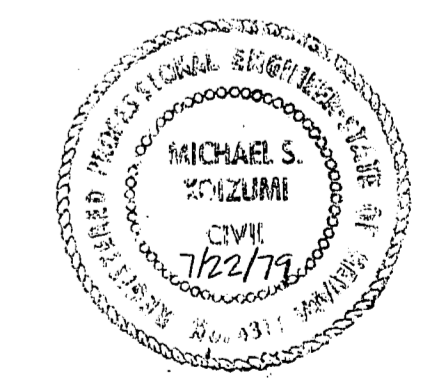

CONSULTING ENGINEERS • PLANNERS

vn

DECATUR/LAKE MEAD SHOPPING CENTER
DETAIL SHEET

SCALE	WD NO 2854	DATE 7/22/79	SHEET	OF
HOP-12	DES MC	REV 8/6/79	7	7
VERT	---	REV		

- NOTE:
1. DIFFERENCE IN FG'S SHALL NOT EXCEED 1.5'
 2. SECTION 6 SHALL BE UTILIZED AT END WALLS.
 3. AT ANY ANGLE POINT WALL SHALL BE TIED IN WITH DUROWALL OR REINFORCING.

BLOCK WALL