

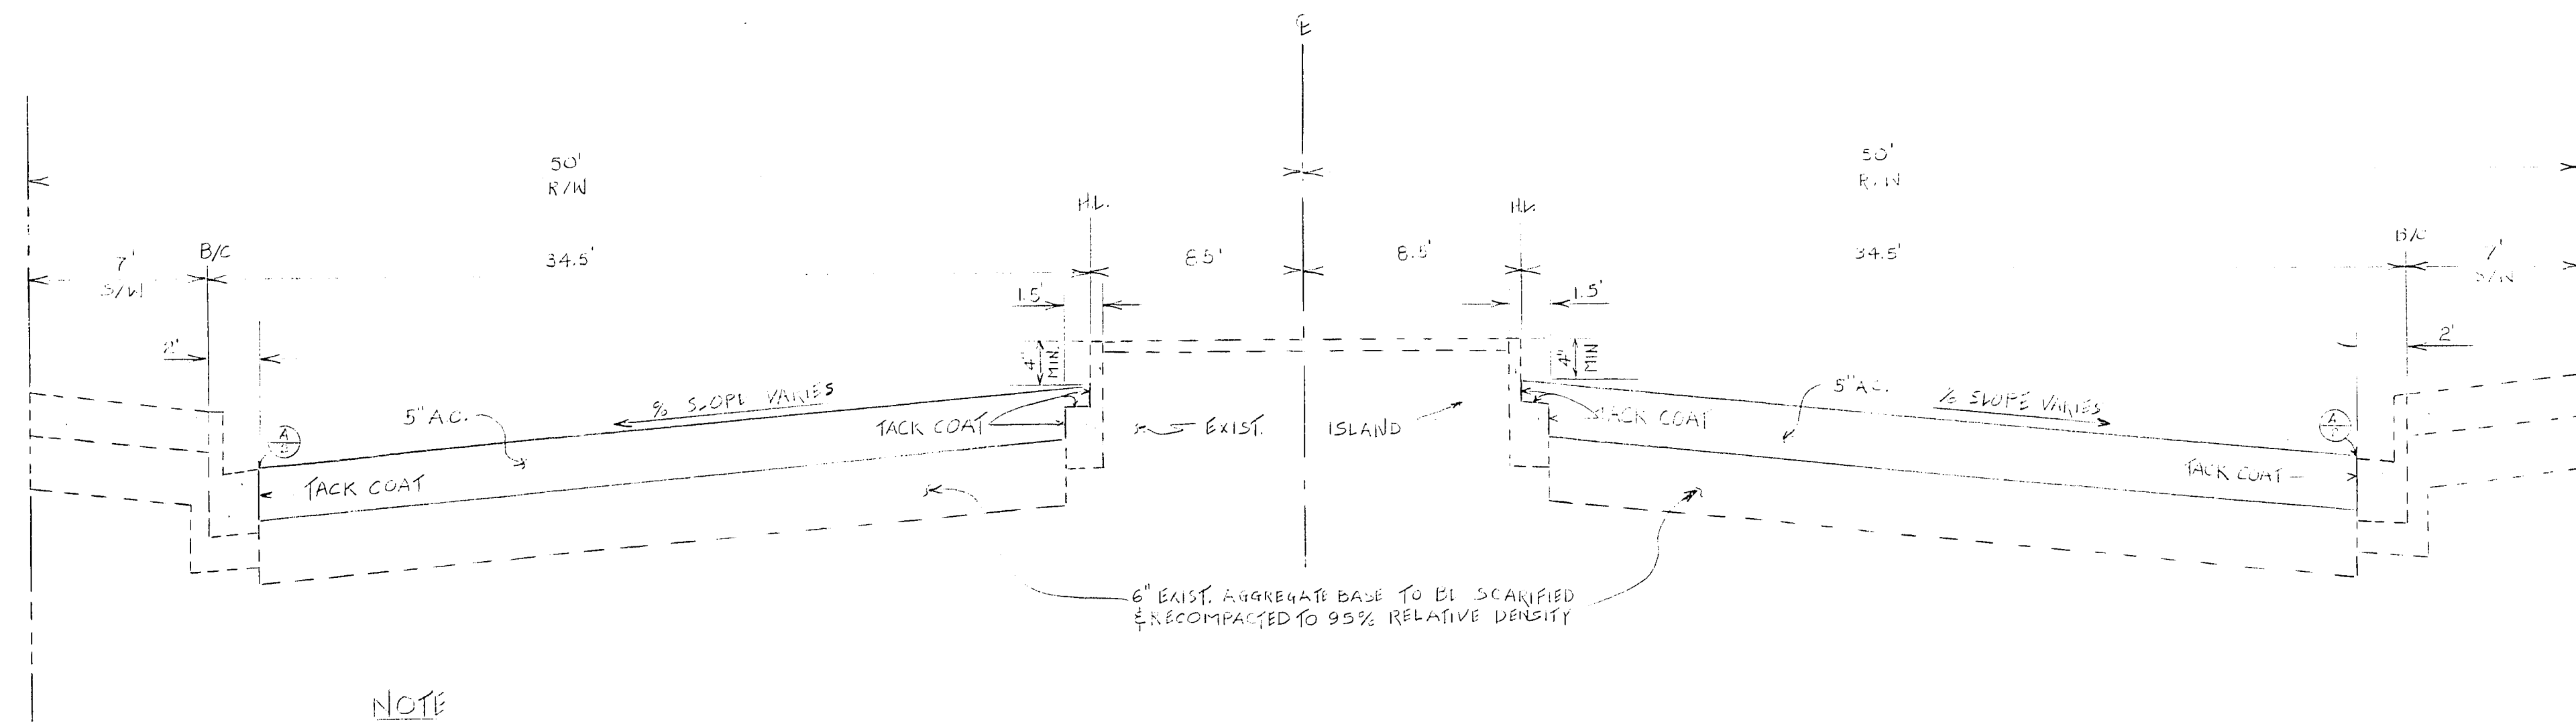
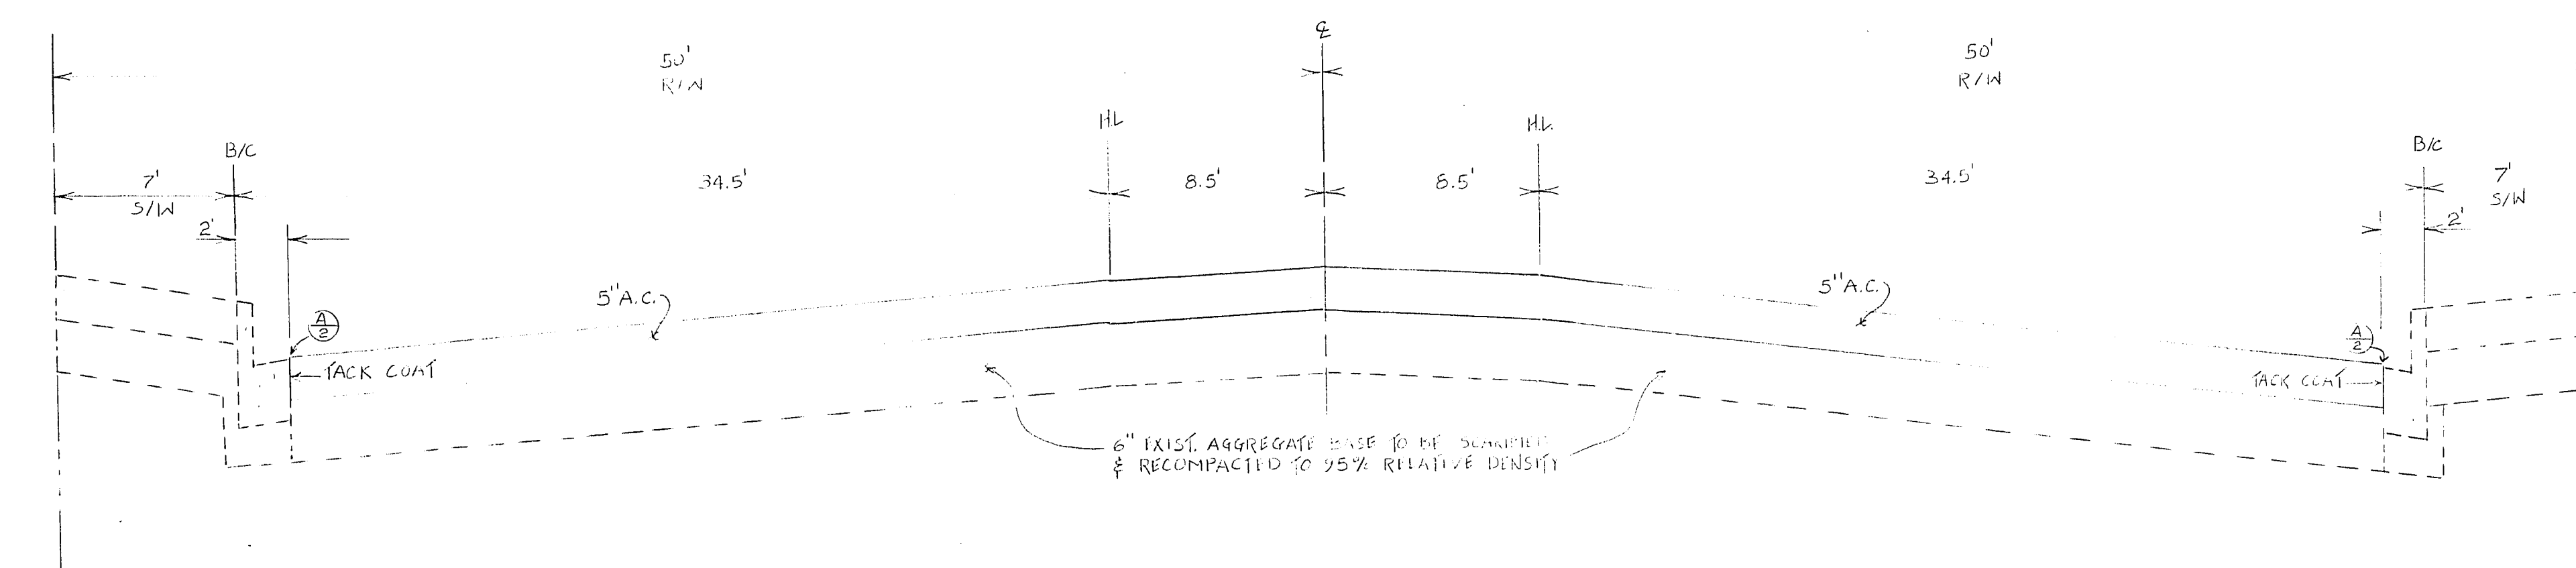


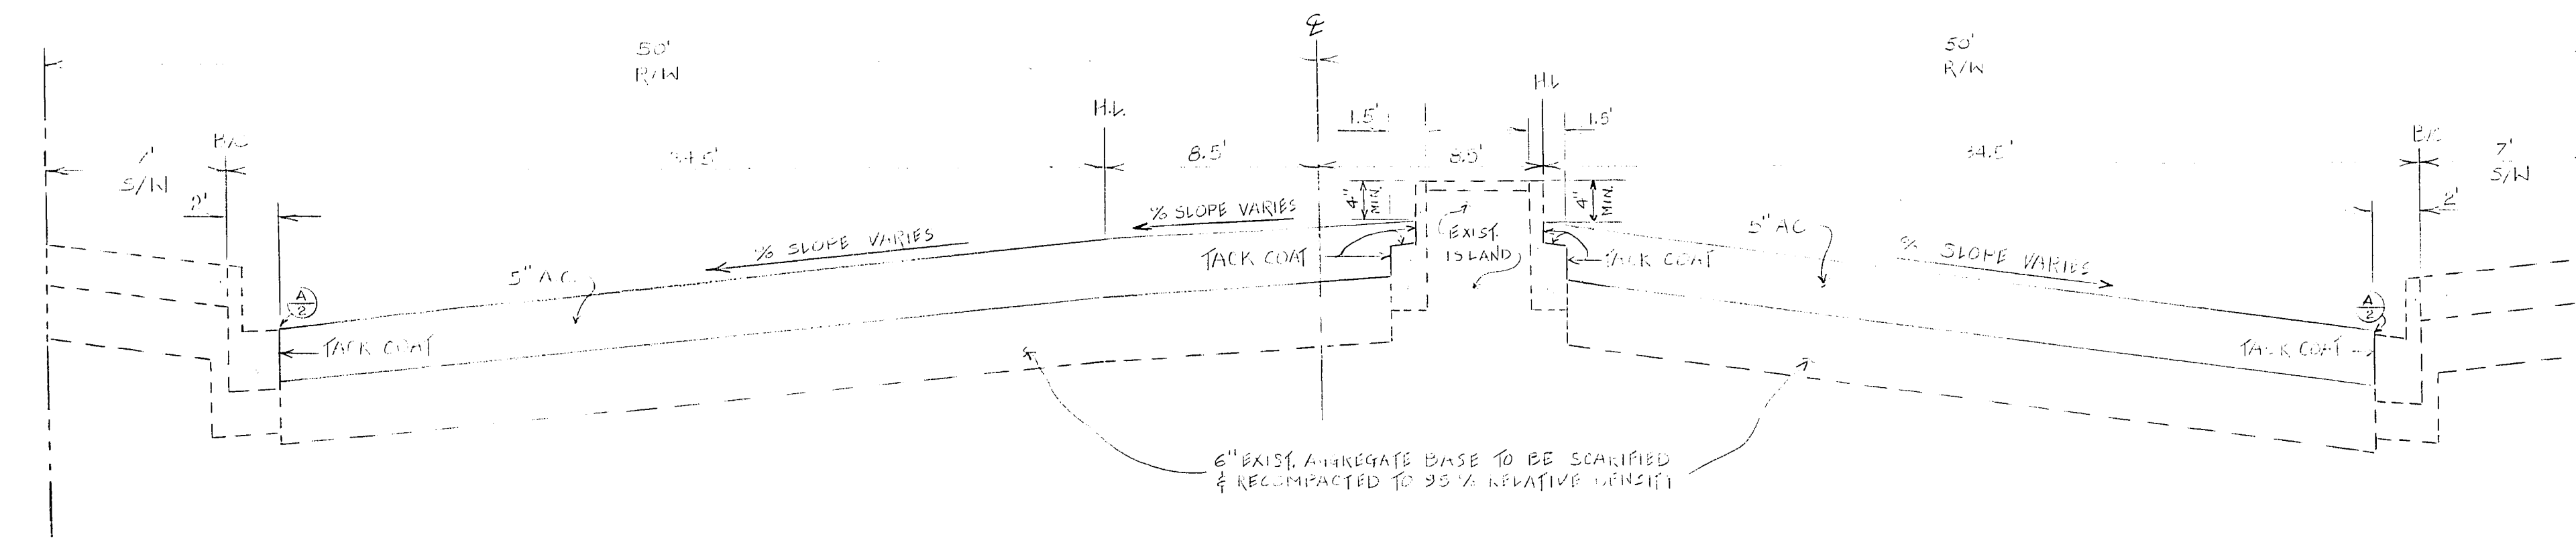

NOTE:
SEE SHEET No. 2 FOR DETAILS

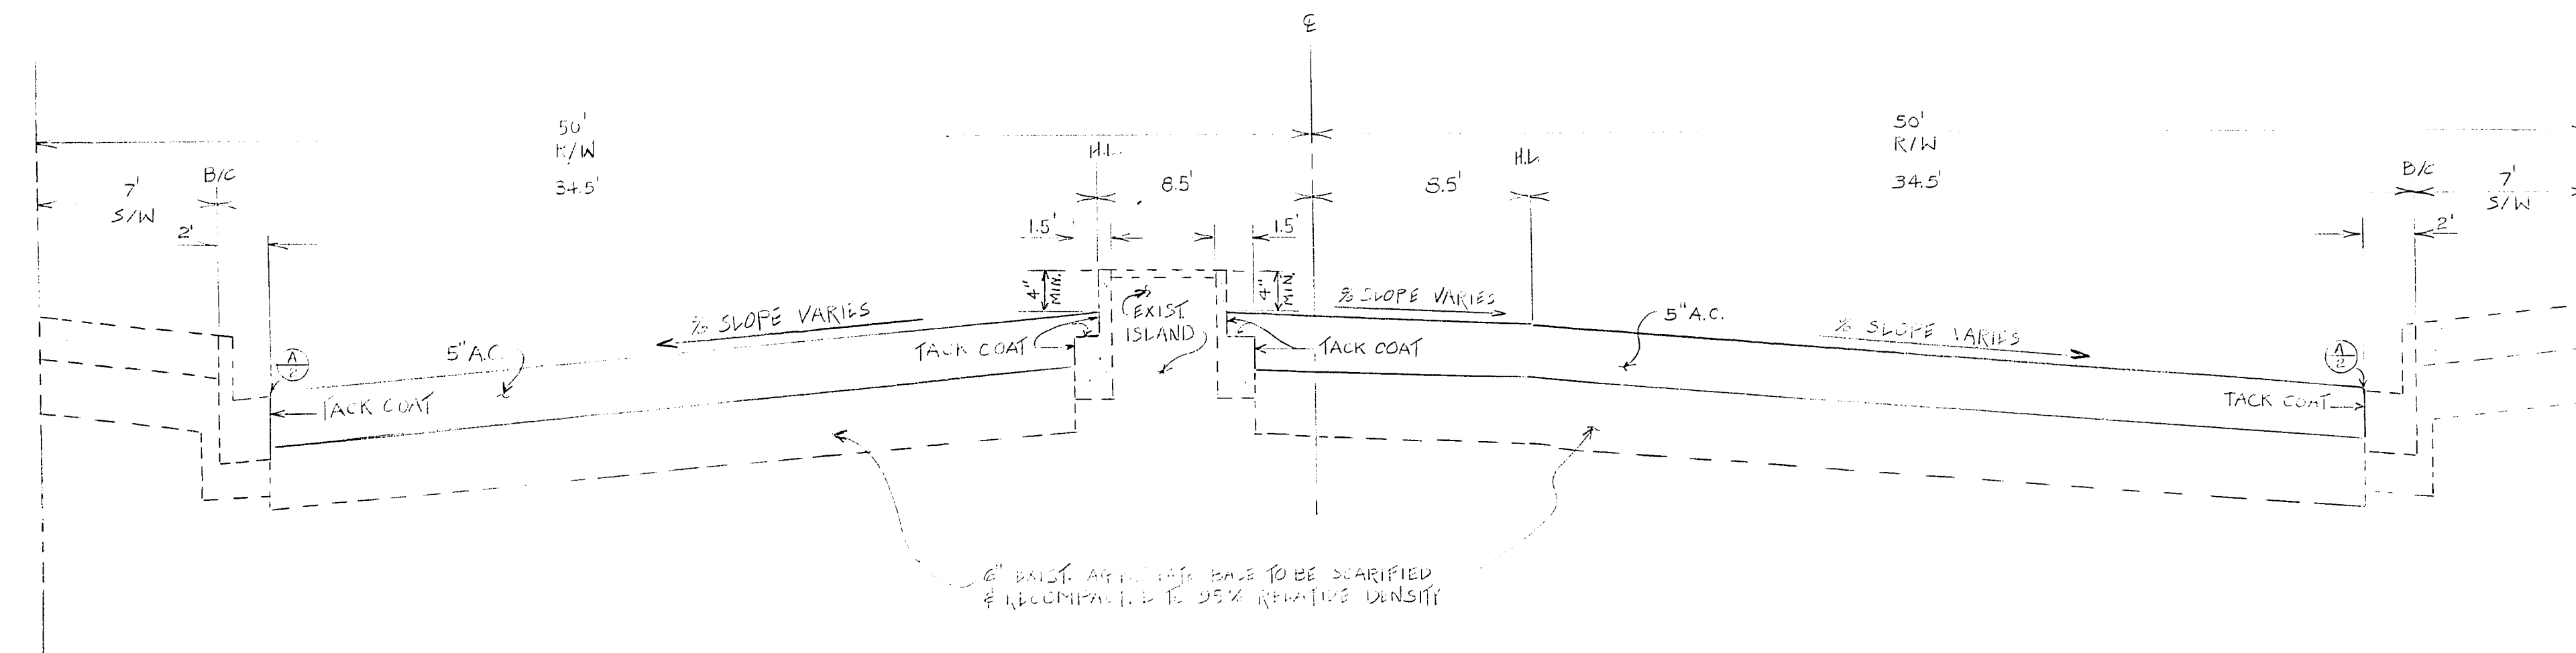

TYPICAL SECTION DETAILS
SCALE (H) 1"=5'-0" (V) 1"=1'-0"

		Department of Public Services		Engineering Design Division	
Drawing no. 107-V1211		EASTERN AVE. BONANZA ROAD TO OMENS AVE.		TYPICAL SECTION DETAILS ALTERNATE BID GROUP 1A	
Scale (h) 1"=5'-0"		Scale (v) 1"=1'-0"		W.U. 2134	
Fid. bk. no. 81-6x		Date			
Design by C. K. H. H. W. A.		Drawn by R. S. J. J. B.			
				Revisions	
				Date	

24-1-166