

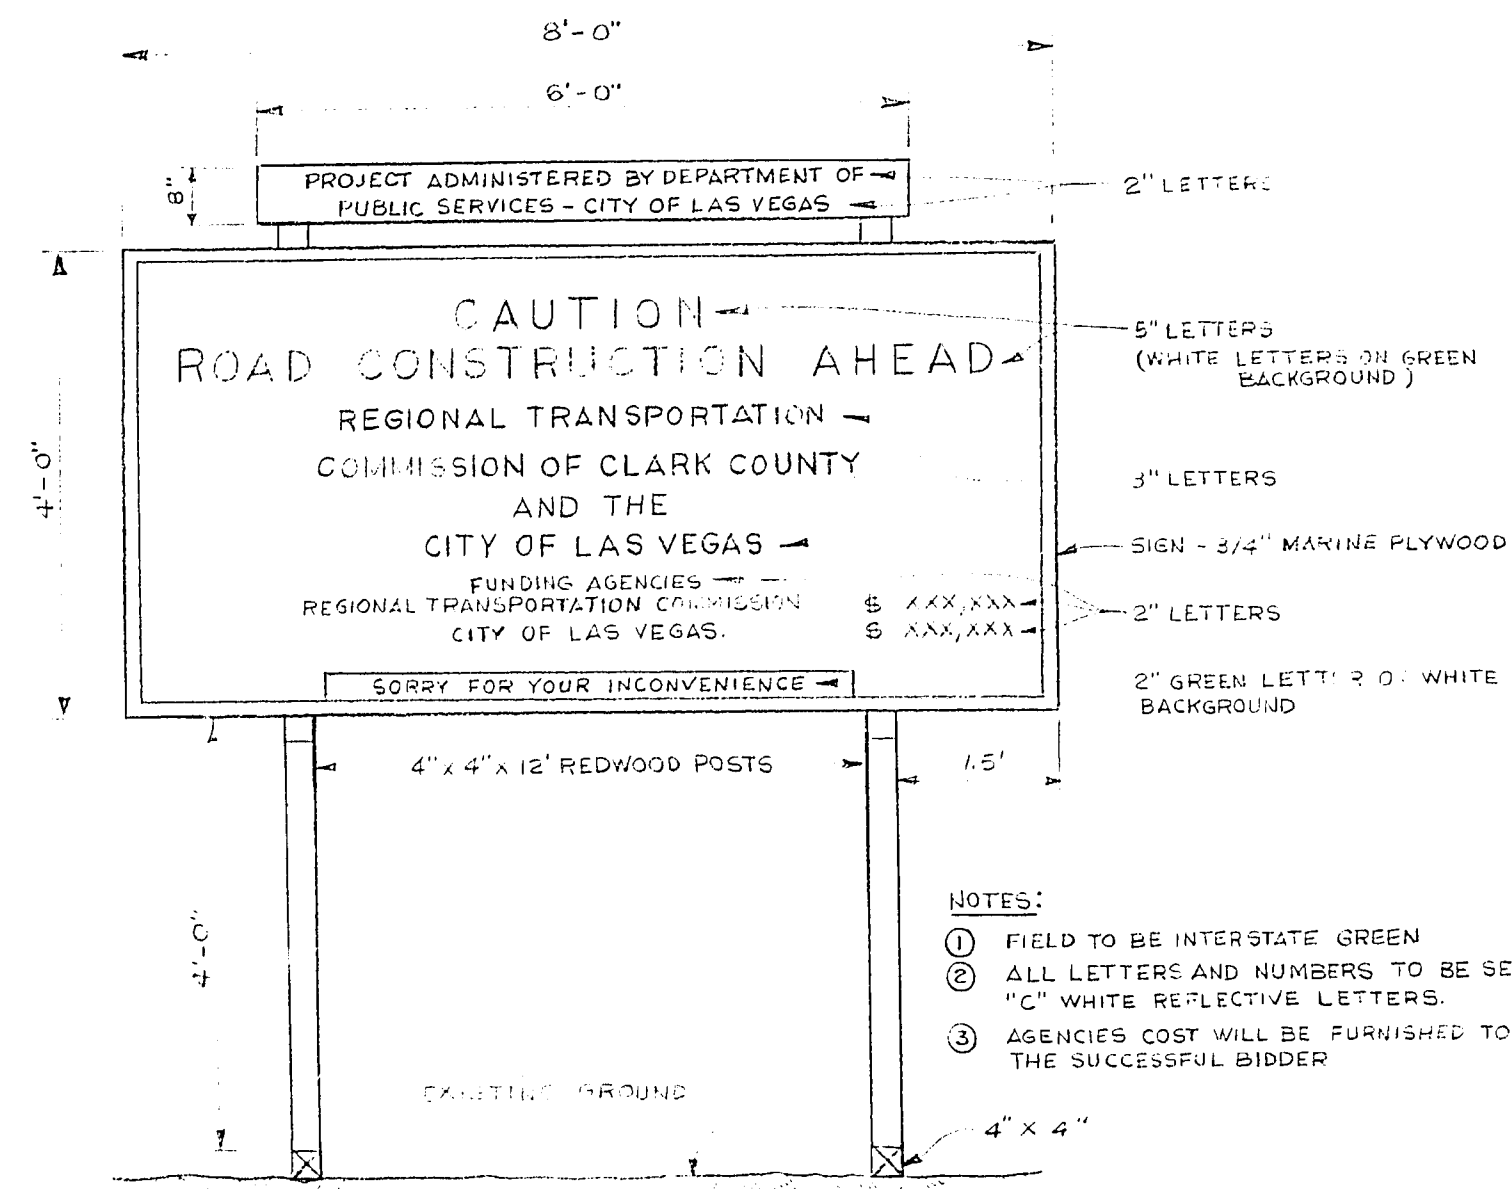


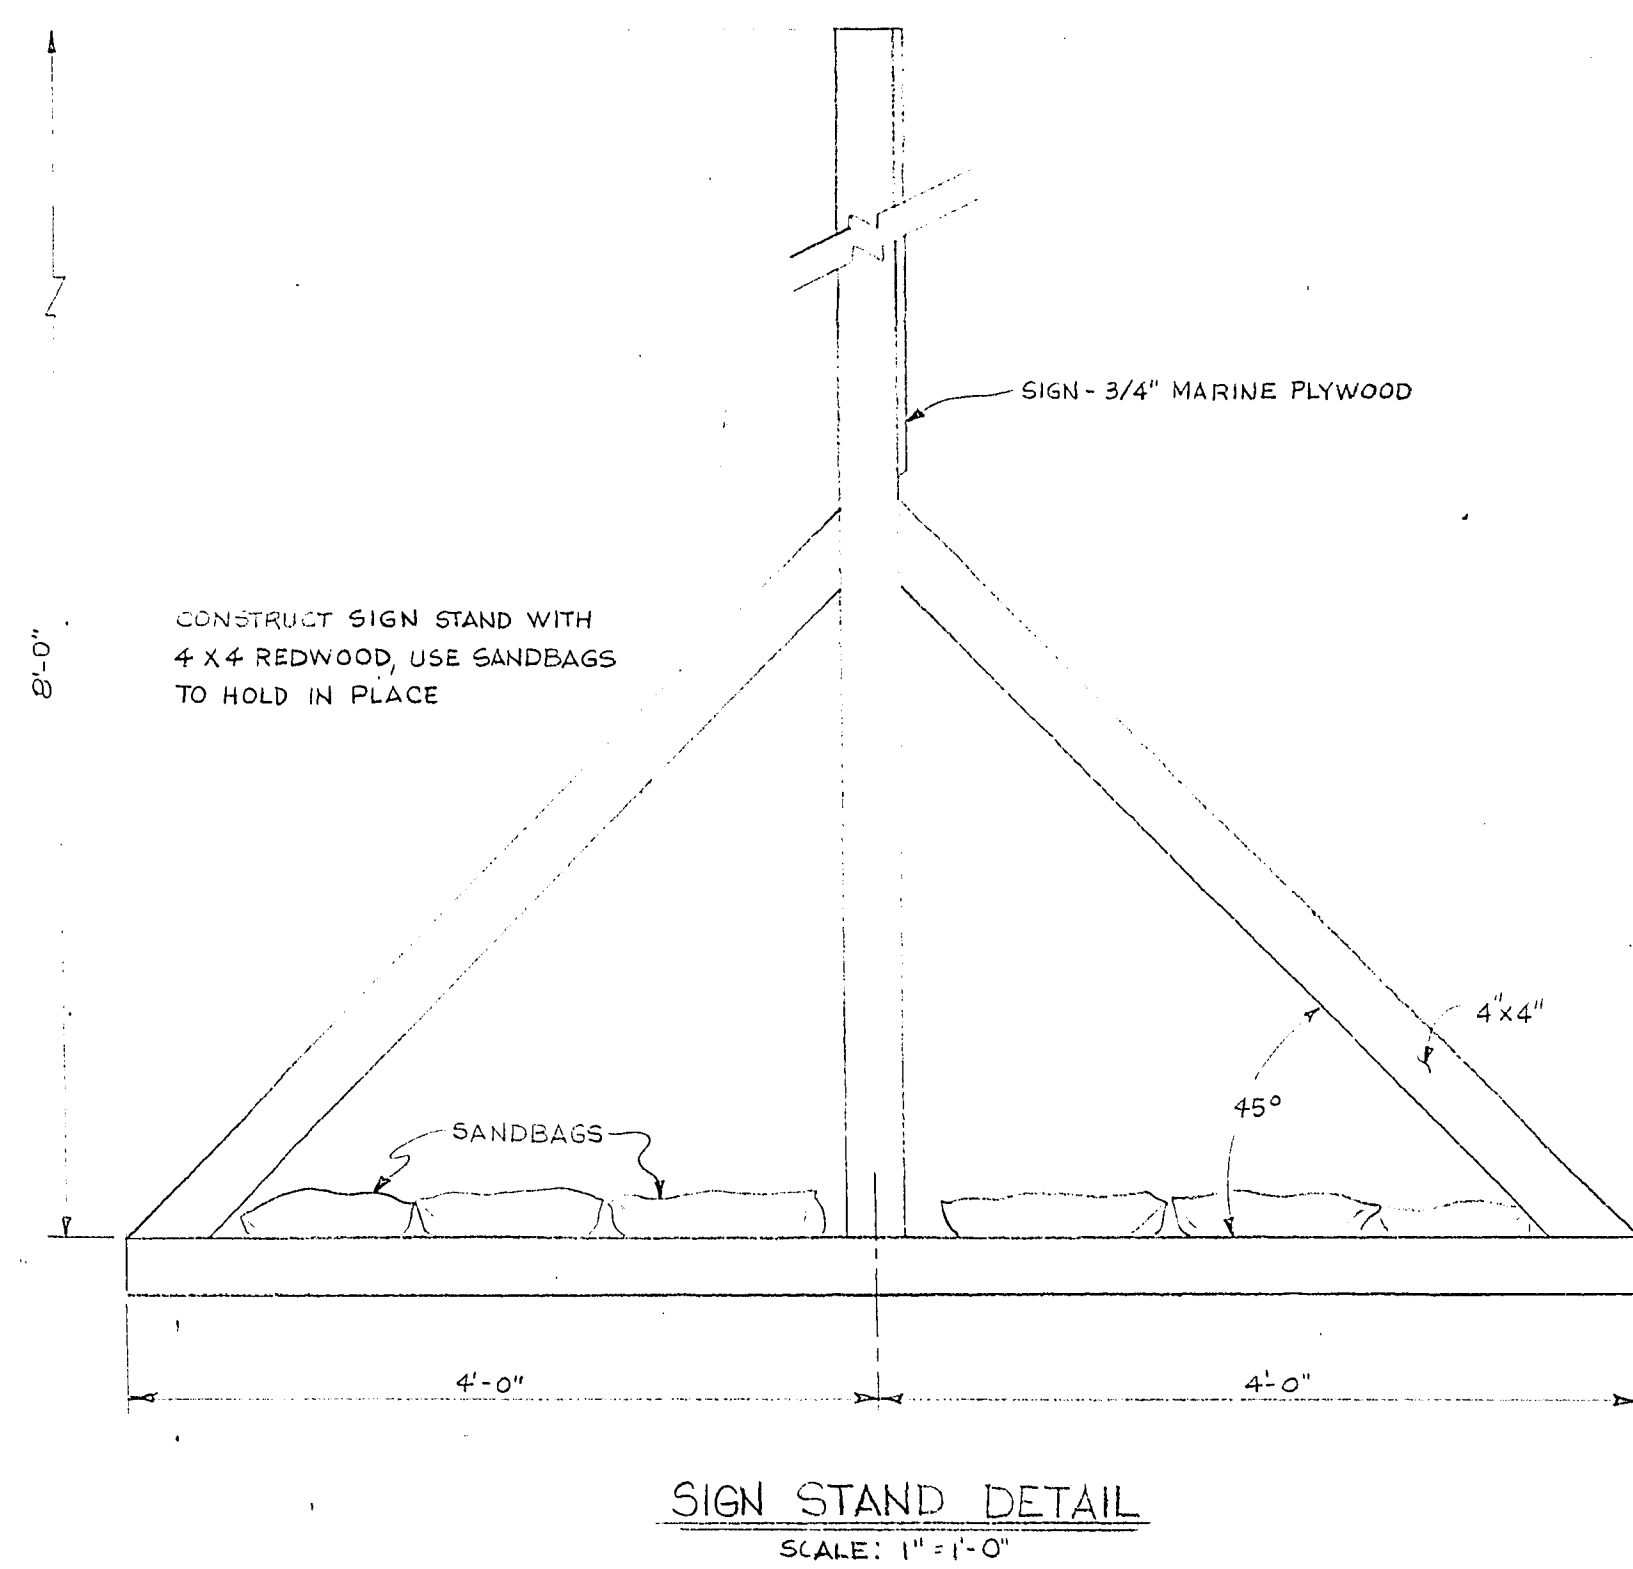

CONSTRUCTION SIGN
NO SCALE

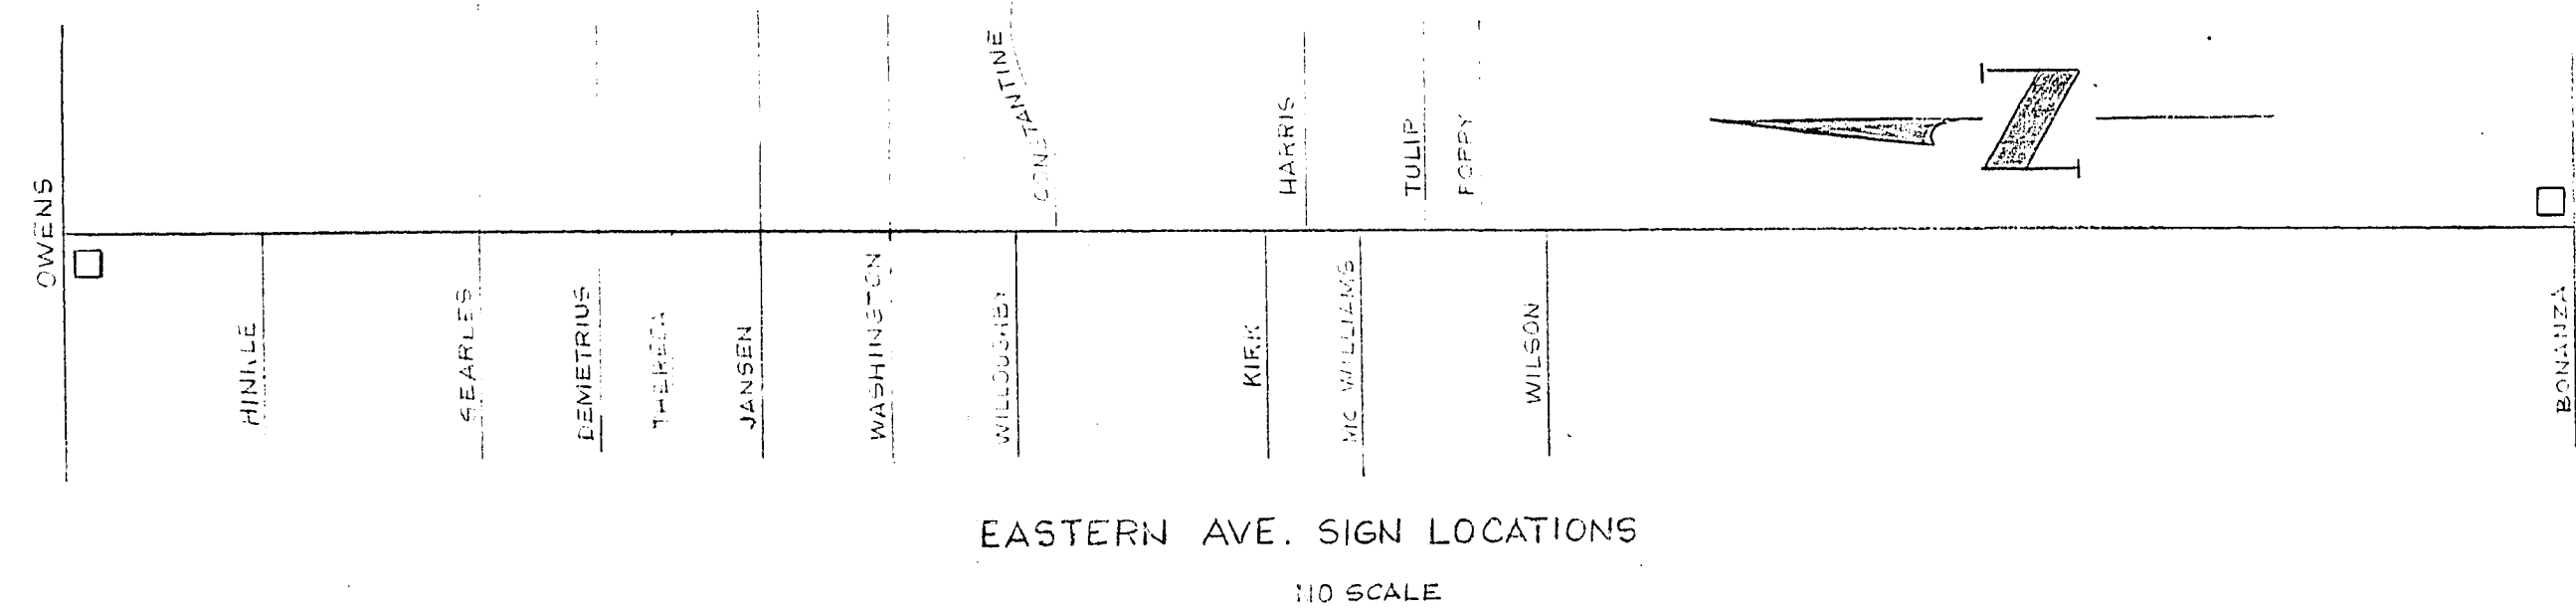

SIGN STAND DETAIL
SCALE: 1" = 1'-0"

Scale (h) 1/8" SHOWN		Scale (v) 1/8" SHOWN		W.L. no. 2134	
Fid. bk. no. 81-6 X		Date		Date	
Design by C. KIEHNOVI		N/A		Drawn by NORMA GOMEZ	
				Date	
				Revisions	
				Date	

Department of Public Services	Engineering Design Division
EASTERN AVE.	CONSTRUCTION SIGN
BONANZA ROAD TO OWENS AVE.	DETAIL

Drawing no. 107-V1211		15/28
-----------------------	--	-------

04.11.180