



LEGEND

STREET CENTERLINE	SD	EXISTING STORM DRAIN
PROPERTY LINE	S 12"	EXISTING UTILITY LINE
RIGHT OF WAY LINE	ST. LT.	EXISTING STREET LIGHT CONDUIT
EXISTING CURB & GUTTER		EXISTING DRIVEWAY
PROPOSED CURB & GUTTER		EXISTING STREET LIGHT
EXISTING EDGE OF A.C. PAV.		EXISTING FIRE HYDRANT
SAWCUT & MATCH LINE		

OLE'S HOME CENTER
SEE CLV ENG. DEPT.
DWG. # 107-V1229

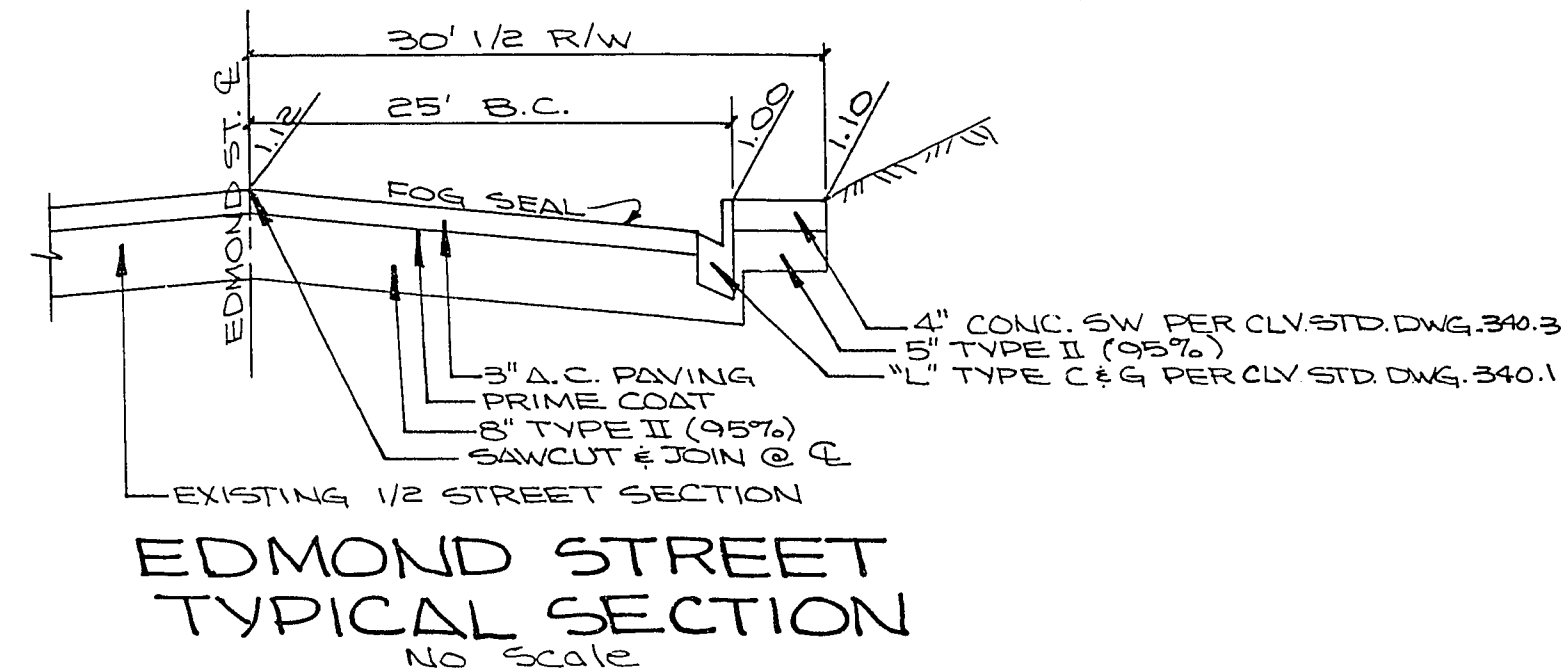

EDMOND STREET
TYPICAL SECTION
No Scale

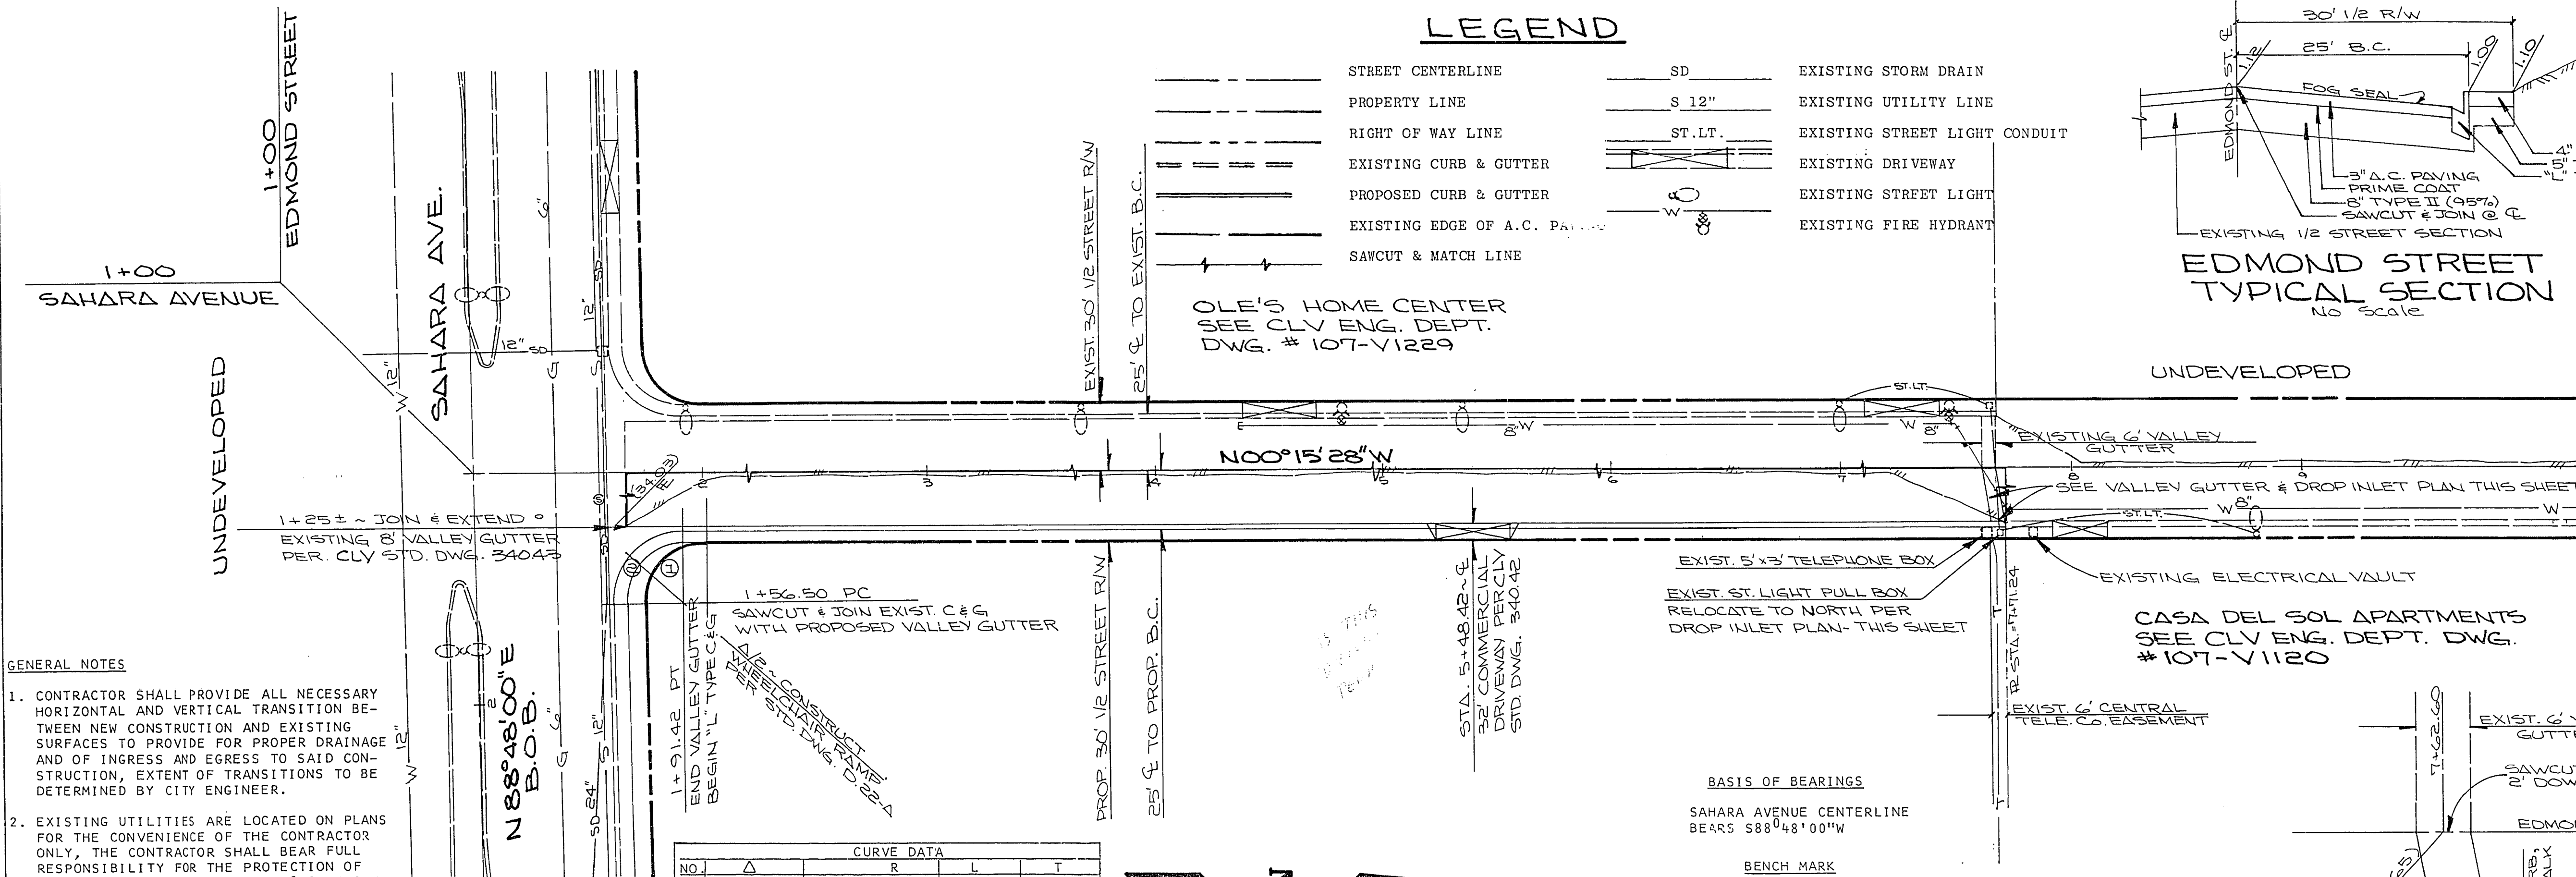

GENERAL NOTES

- CONTRACTOR SHALL PROVIDE ALL NECESSARY HORIZONTAL AND VERTICAL TRANSITION BETWEEN NEW CONSTRUCTION AND EXISTING SURFACES TO PROVIDE FOR PROPER DRAINAGE AND OF INGRESS AND EGRESS TO SAID CONSTRUCTION, EXTENT OF TRANSITIONS TO BE DETERMINED BY CITY ENGINEER.
- EXISTING UTILITIES ARE LOCATED ON PLANS FOR THE CONVENIENCE OF THE CONTRACTOR ONLY, THE CONTRACTOR SHALL BEAR FULL RESPONSIBILITY FOR THE PROTECTION OF UTILITIES. CALL 1-800-227-2600 BEFORE DIGGING.
- CONSTRUCTION TO BE PER UNIFORM STANDARD SPECIFICATIONS AND DRAWINGS; CITY OF LAS VEGAS, NEVADA, LATEST EDITION, BEING THE 1978 EDITION, AND ANY AMENDMENTS AS REVISED BY THE CITY OF LAS VEGAS.
- USE TYPE V CEMENT IN ALL OFFSITE CONCRETE WORK.
- ALL CONSTRUCTION SHALL BE AS SHOWN ON THE PLANS, ANY ALTERATIONS SHALL HAVE THE PRIOR APPROVAL OF THE CITY OF LAS VEGAS DIRECTOR OF PUBLIC SERVICES AND/OR HIS REPRESENTATIVE.

NO.	Δ	R	L	T
1.	90°56'32"	PR = 25.00'	39.58'	25.42'
2.	90°56'32"	BCR = 30.00'	47.62'	30.50'



BASIS OF BEARINGS

SAHARA AVENUE CENTERLINE
BEARS S88°48'00"W

BENCH MARK
CLARK COUNTY BENCH MARK #C11SW06
NEVADA HIGHWAY DEPT. BRASS CAP 0.10'
BELOW SURFACE @ INTERSECTION OF
SAHARA AVENUE & DECATUR BLVD.
ELEVATION = 2218.49

BENCH MARK

EDMOND STREET

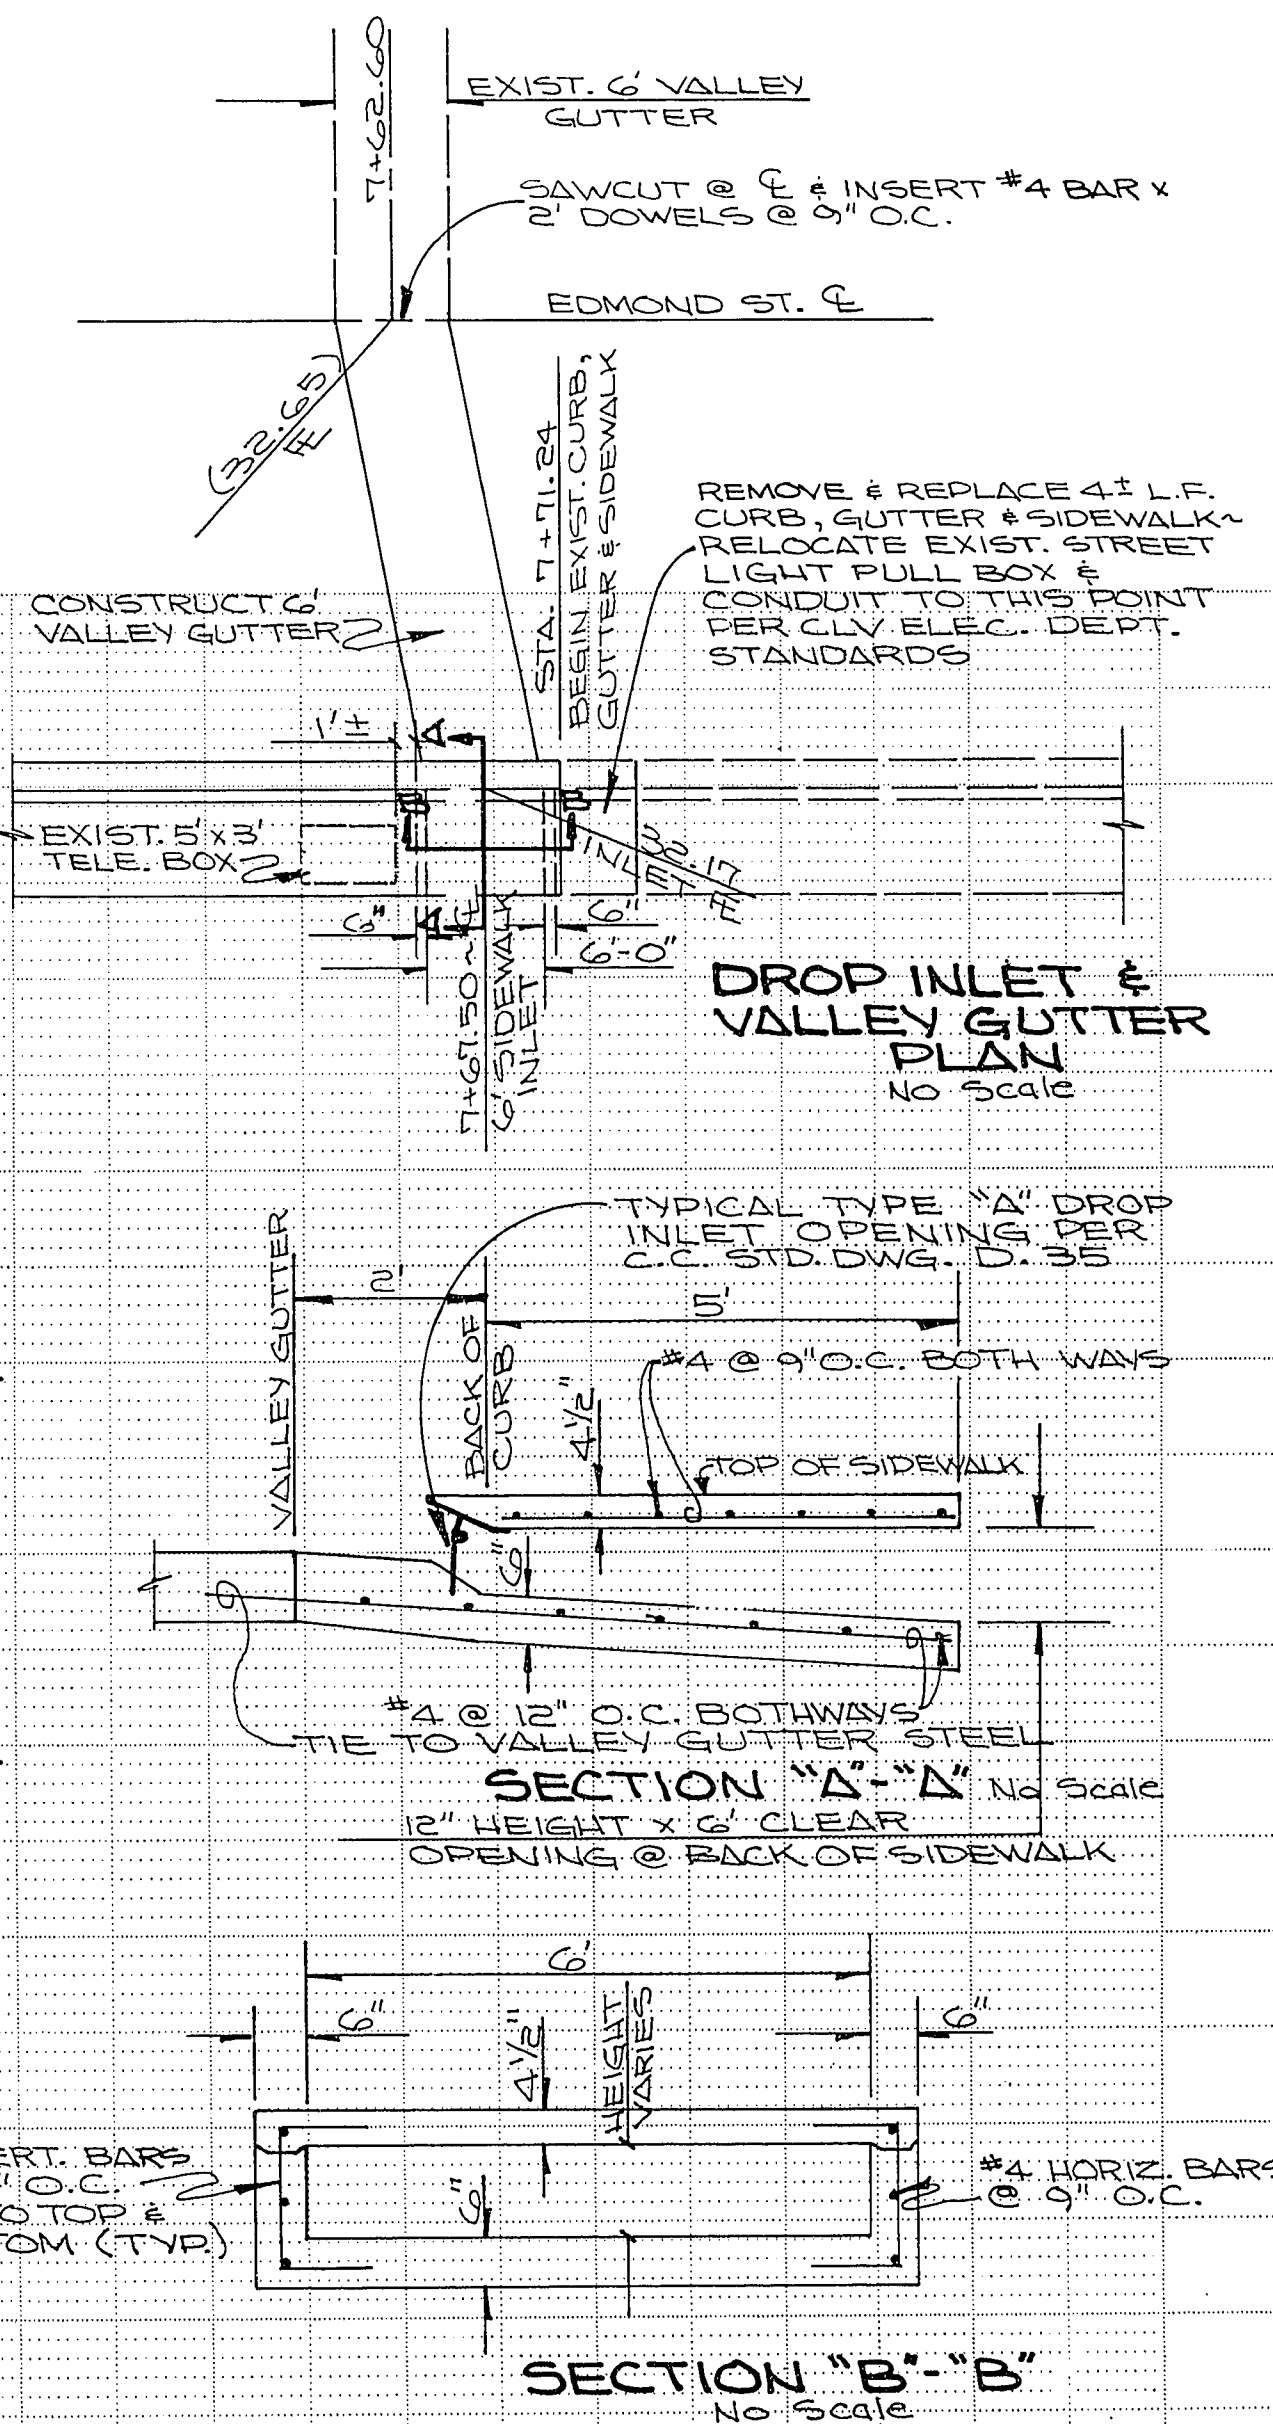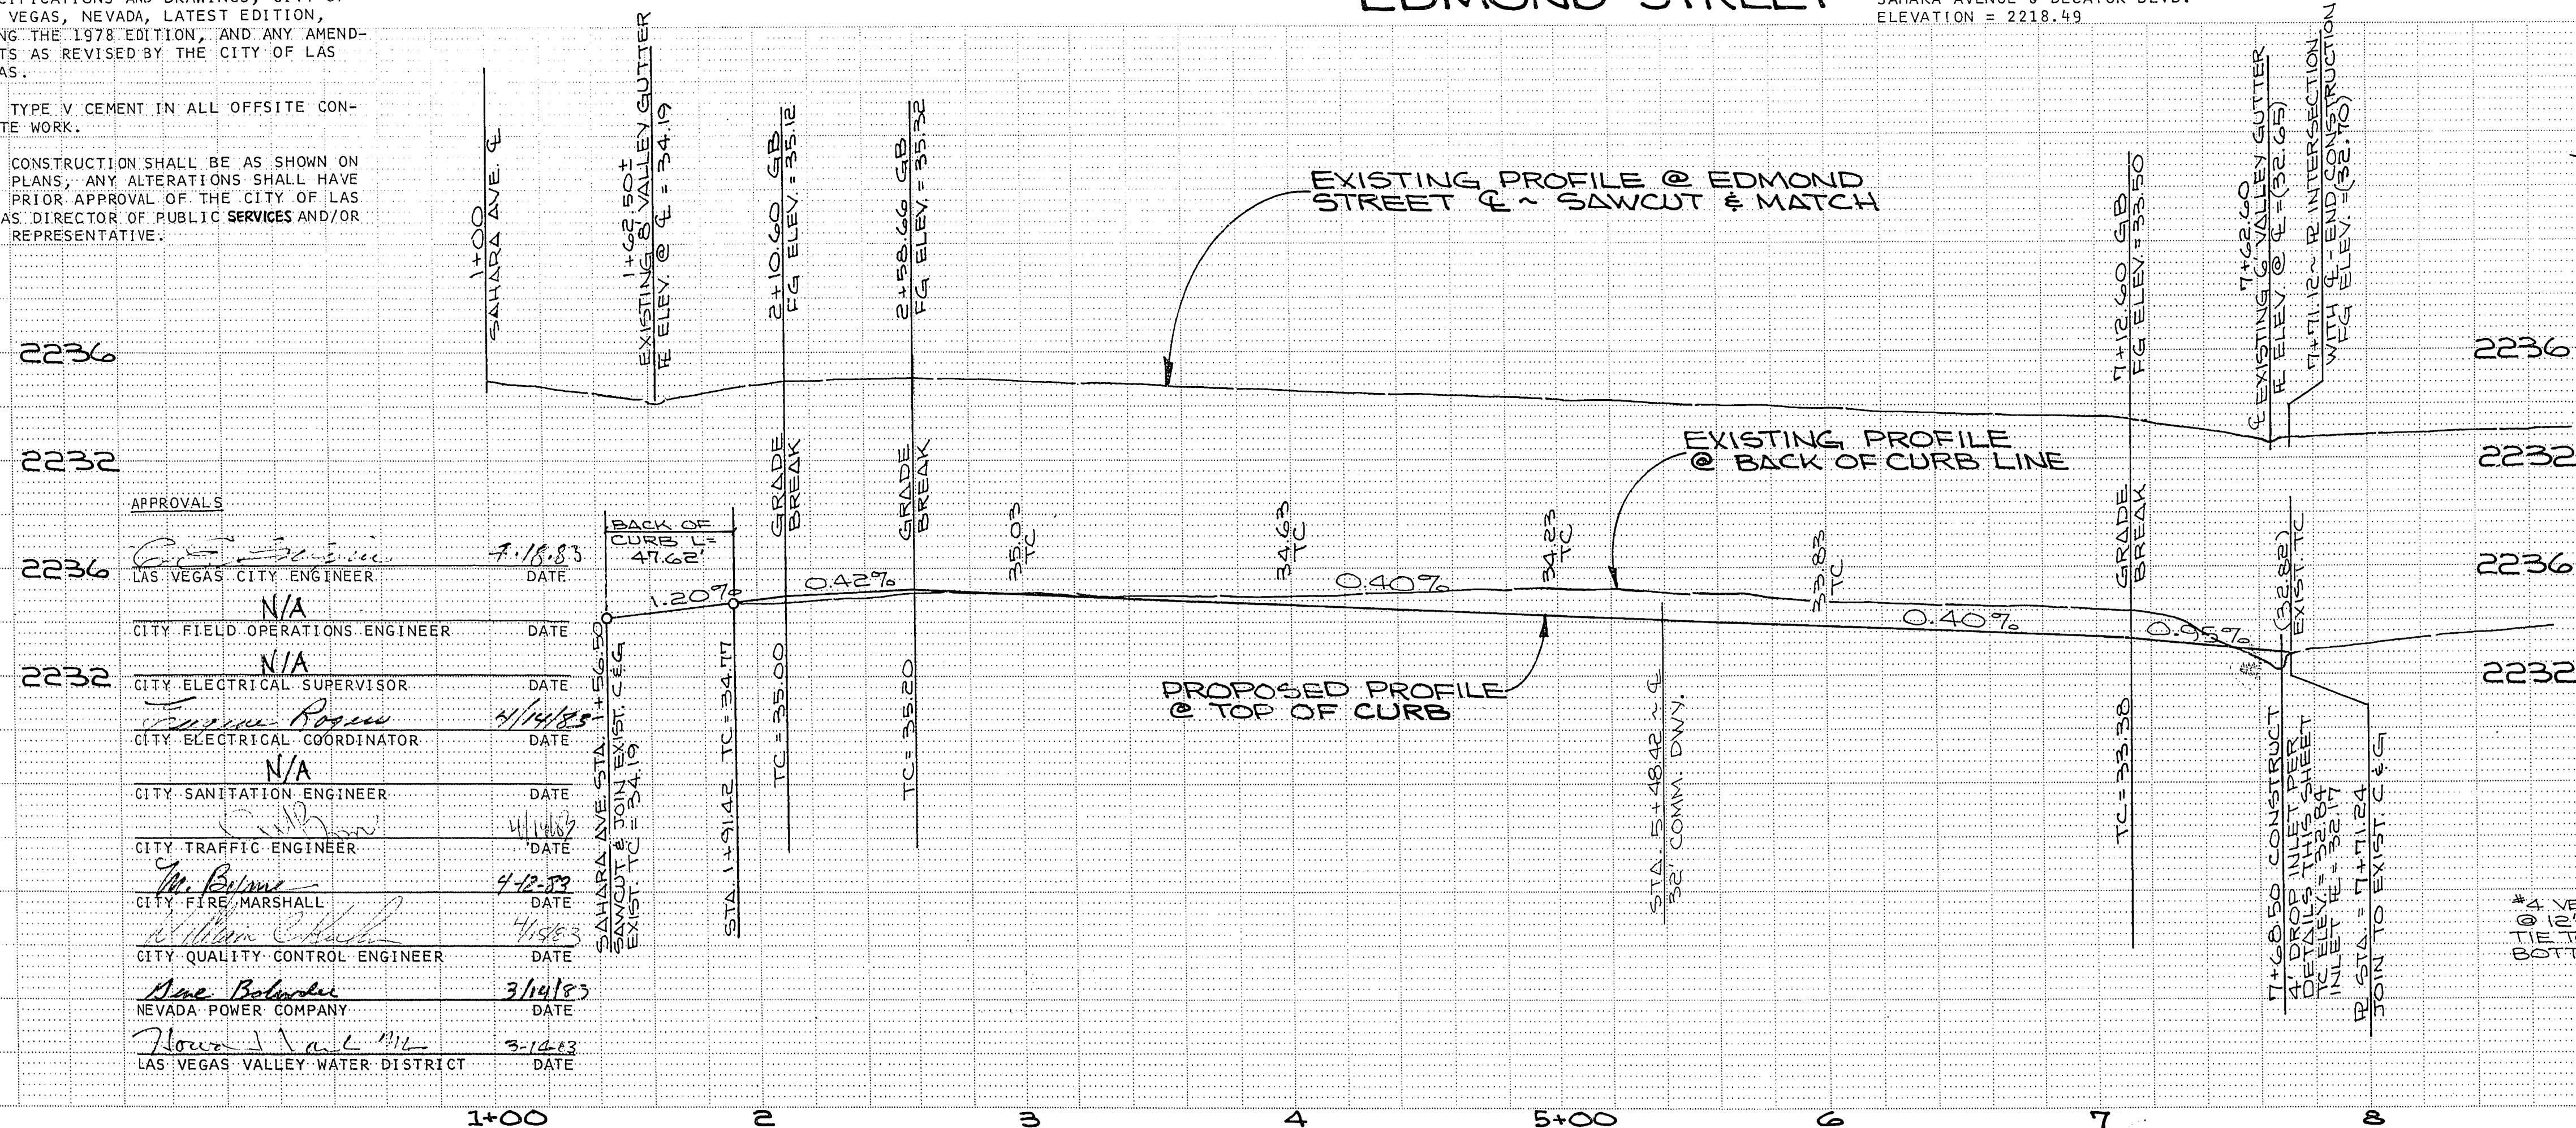

DROP INLET & VALLEY GUTTER
PLAN
No Scale

SECTION "A"-A"
No Scale

SECTION "B"-B"
No Scale

BR&A
BRESNAHAN, RICHES & ASSOCIATES, INC.
Engineering, Surveying & Planning

3333 Losee Road
Suite 200
North Las Vegas, NV
89030
702/642-5362

Design: J.L.
Drawn: J.L.
Checked: C.B.
Scale: 1"=40'
W.O.R.: 1"=40'
VERT: 1"=4'

Date: 3/5/83

Project Manager: *John P. Buchholz*
3/14/83

Quality Control Engineer: _____
Vice President: _____

EDMOND STREET
PLAN & PROFILE

Sheet _____ of _____