



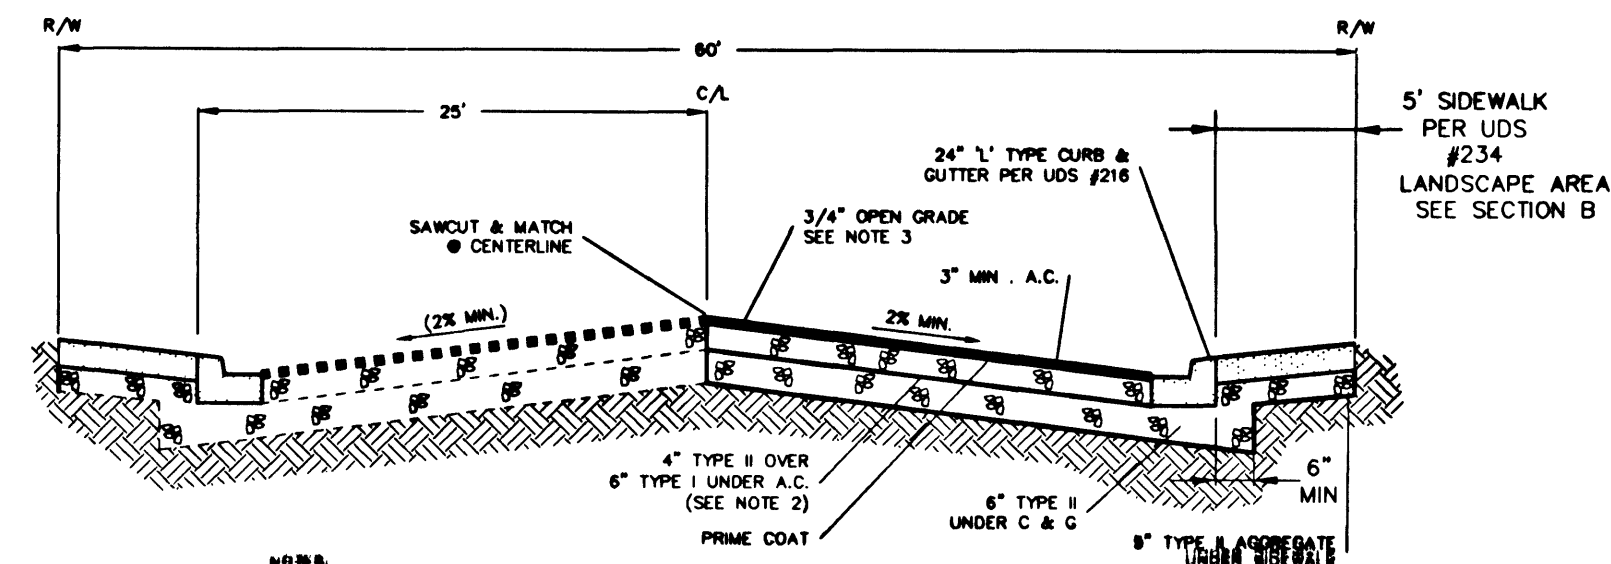


- NOTES:
1. FINAL A.C. PAVEMENT SURFACE (INCLUDING OPEN GRADE) SHALL BE 1/2" ABOVE LIP OF GUTTER.
 2. STRUCTURAL SECTION TO BE DETERMINED BY ENGINEERING ANALYSIS BASED ON A SUBGRADE "H" OR "C" VALUE DETERMINED BY SOIL TESTING. IN NO CASE SHALL THE A.C. THICKNESS BE LESS THAN THAT SHOWN, NOR SHALL THE BASE BE LESS THAN 3" (ALTERNATE PAVEMENT SURFACE MAY BE ALLOWED).
 3. A 3/4" OPEN GRADE MAY BE REQUIRED AS DETERMINED BY THE ENGINEER.

SECTION A - SEVERENCE LANE SECTION

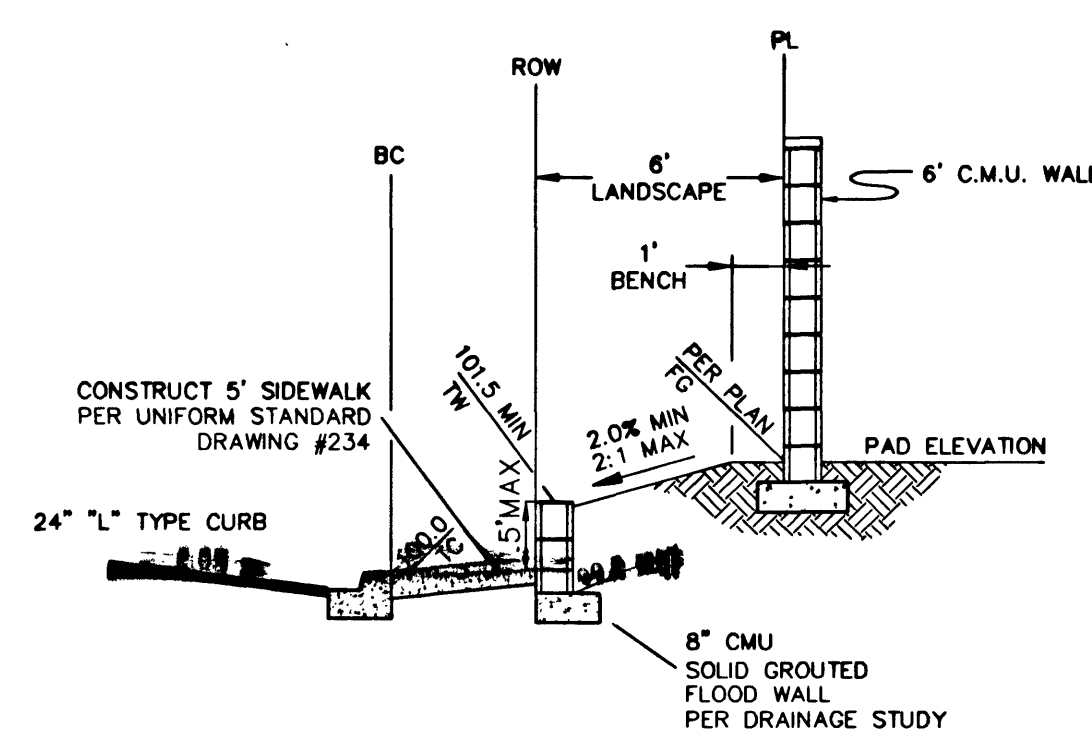


COMMON LOT SECTION B
FLOOD PROTECTION WALL DETAIL

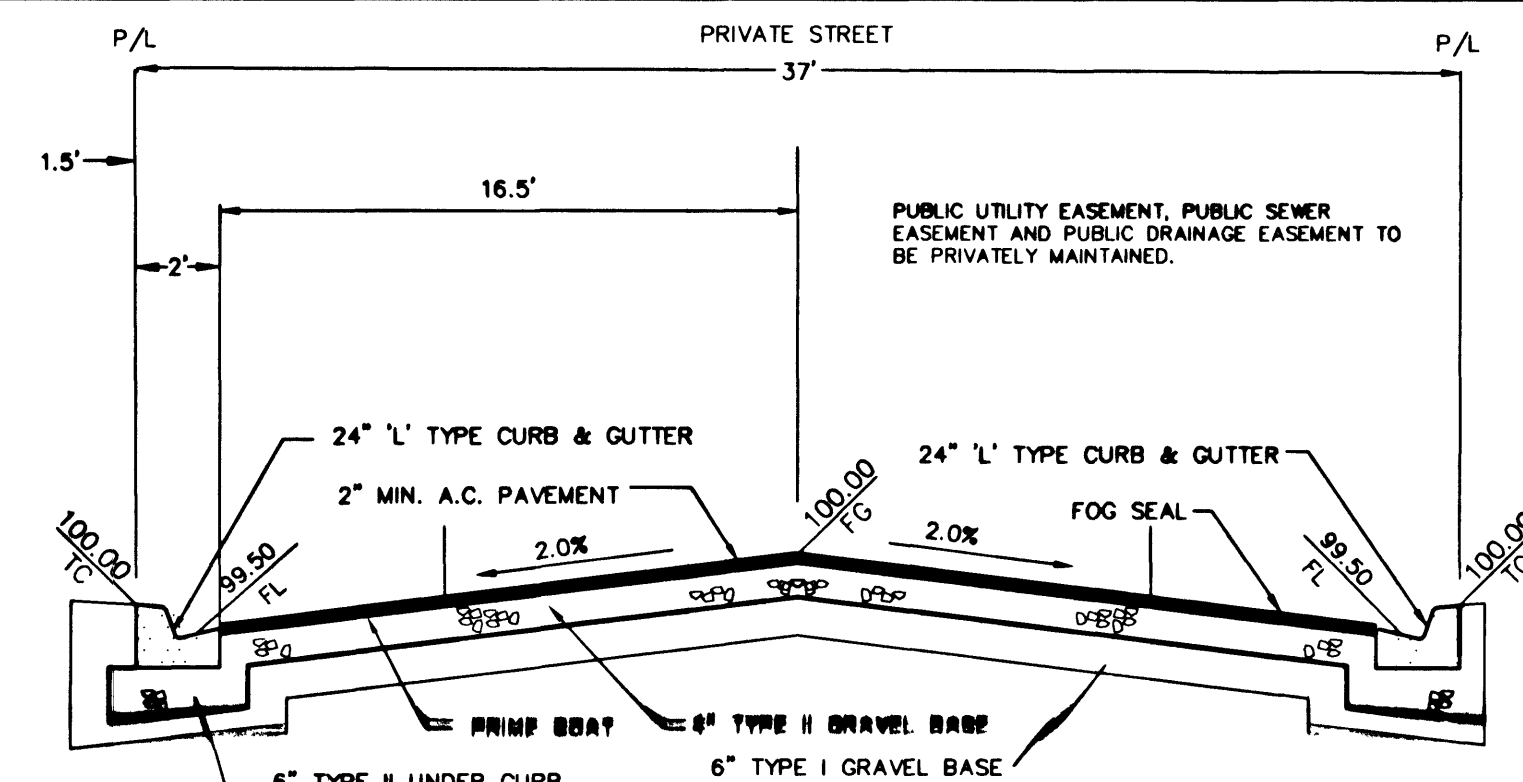


INTERIOR STREET (TYP.) - PRIVATE
SECTION C - C/L CROWN


- NOTES:
1. FINAL A.C. PAVEMENT SURFACE (INCLUDING OPEN GRADE) SHALL BE 1/2" ABOVE LIP OF GUTTER.
 2. STRUCTURAL SECTION TO BE DETERMINED BY ENGINEERING ANALYSIS BASED ON A SUBGRADE "H" OR "C" VALUE DETERMINED BY SOIL TESTING. IN NO CASE SHALL THE A.C. THICKNESS BE LESS THAN THAT SHOWN, NOR SHALL THE BASE BE LESS THAN 3" (ALTERNATE PAVEMENT SURFACE MAY BE ALLOWED).
 3. A 3/4" OPEN GRADE MAY BE REQUIRED AS DETERMINED BY THE ENGINEER.

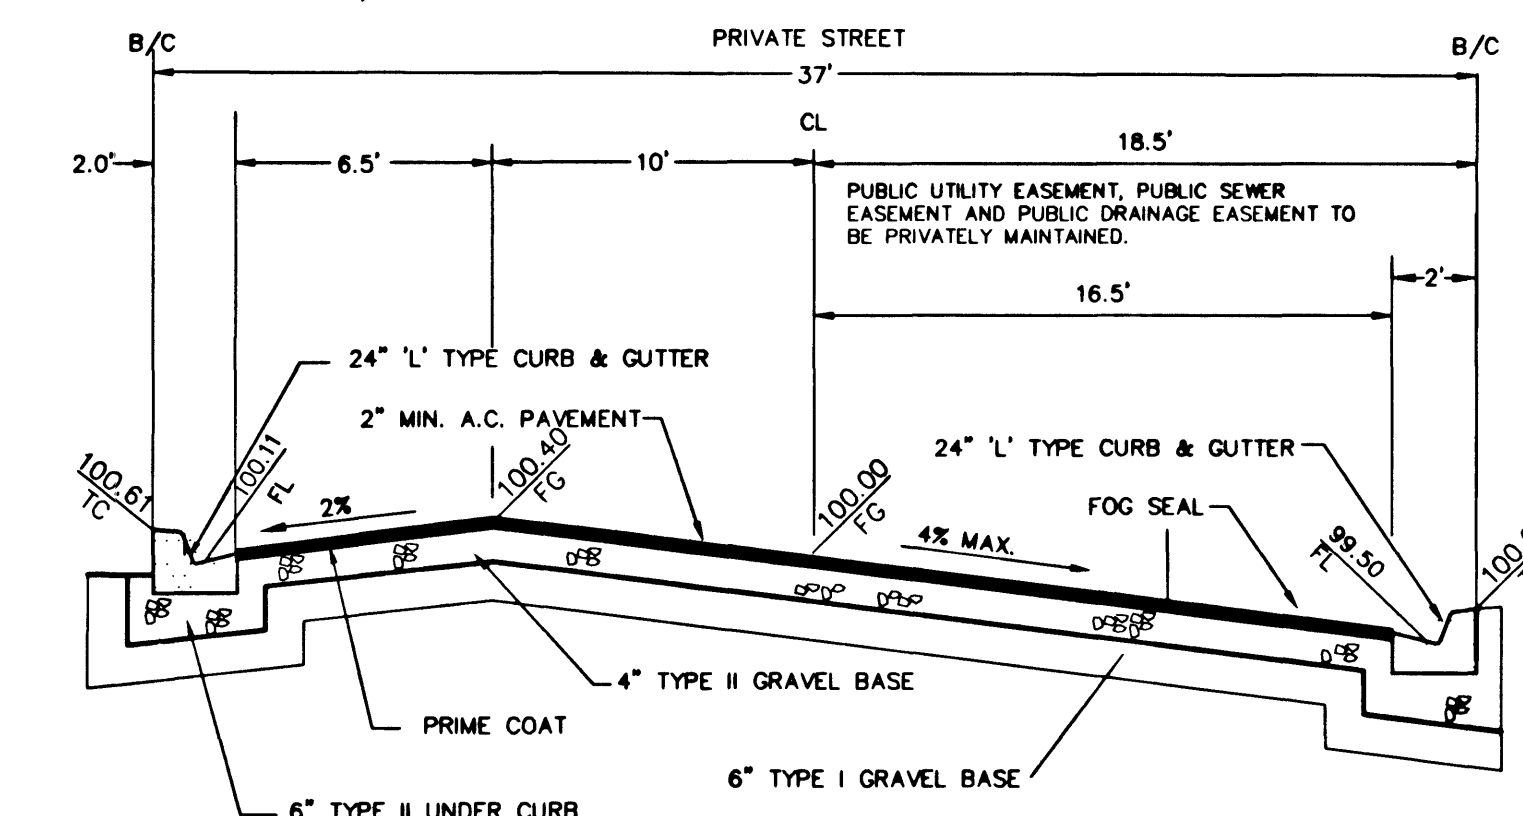


INTERIOR STREET (TYP.) - PRIVATE
SECTION F - OFFSET CROWN

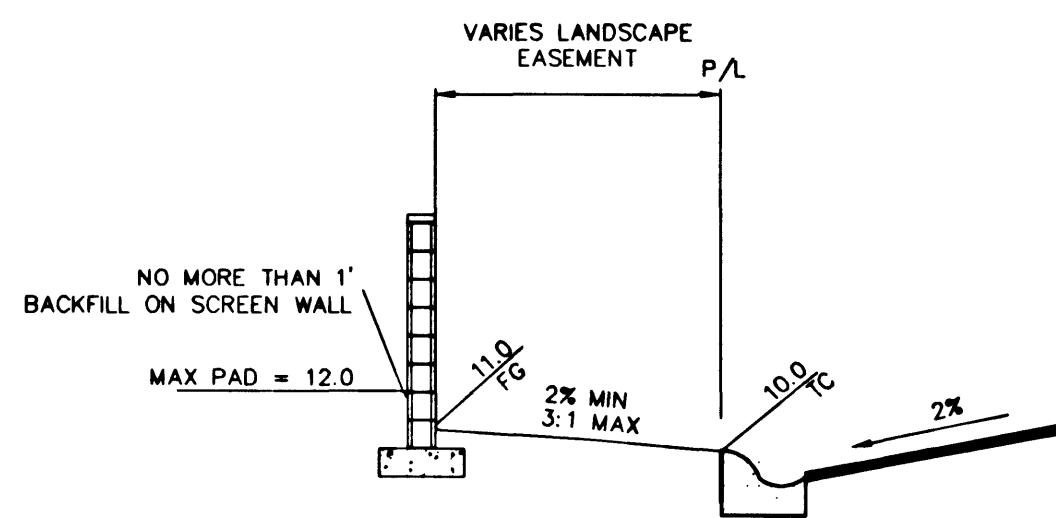


SECTION D - CORNER LANDSCAPE EASEMENT

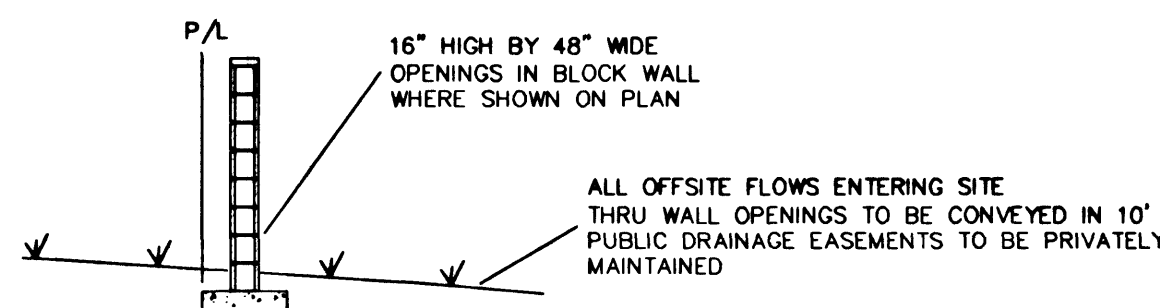

SECTION E - WEST P/L (TYP)

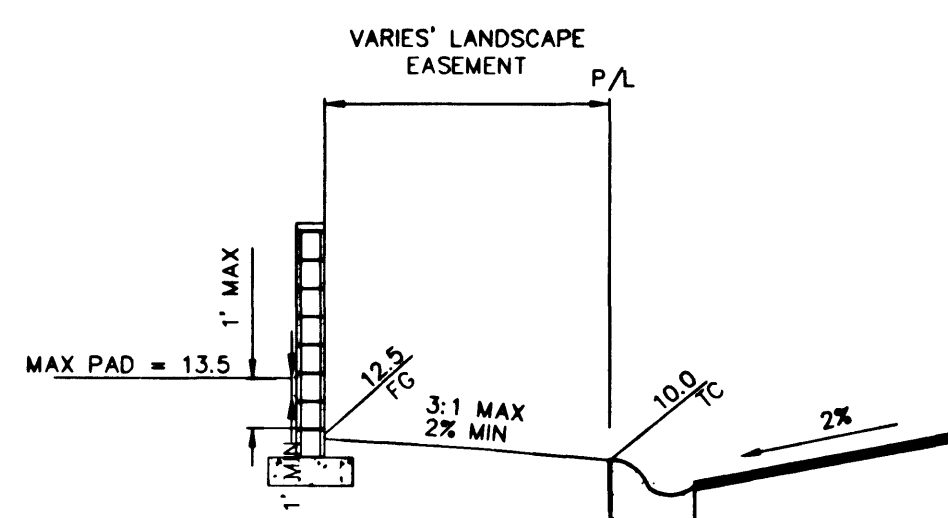


SECTION C - CORNER LANDSCAPE EASEMENT

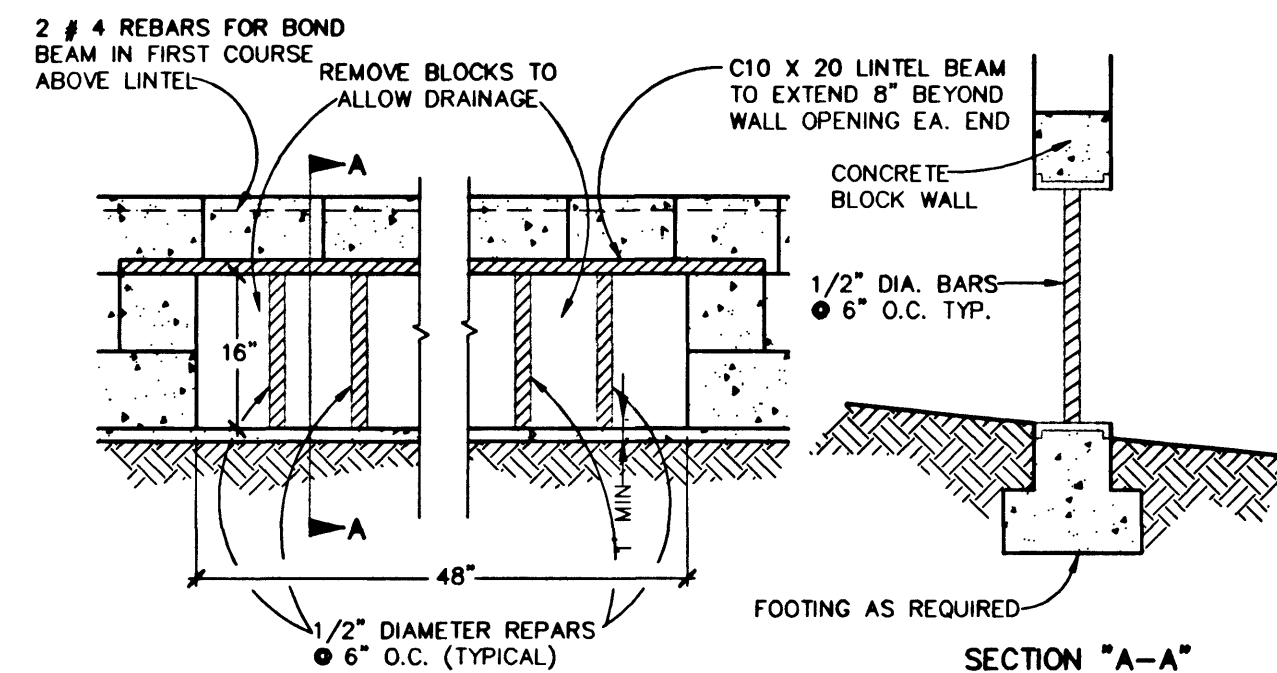


BLOCK WALL OPENING DETAIL

SCALE: NONE

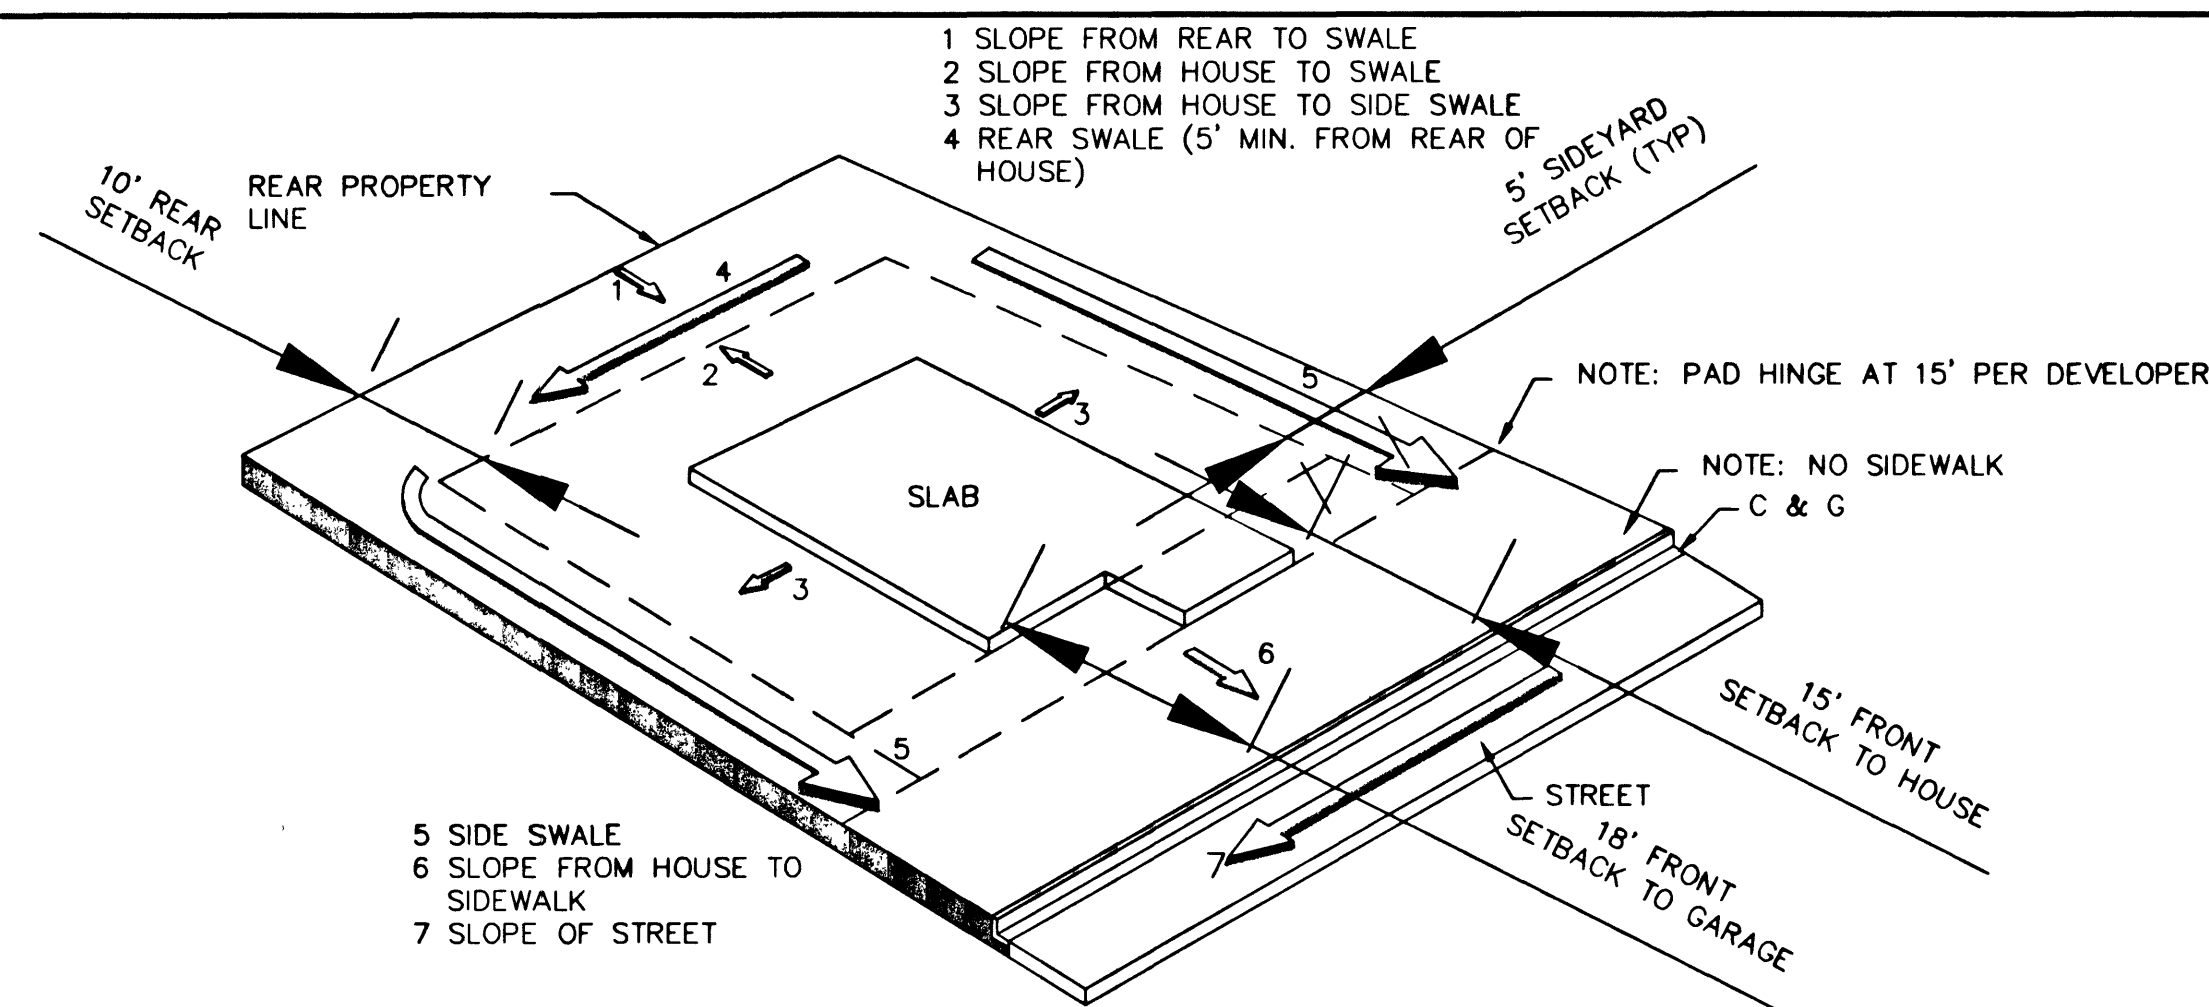


F.H.A. TYPE "A" DRAINAGE
W/ SETBACKS + HINGE LINES

NTS

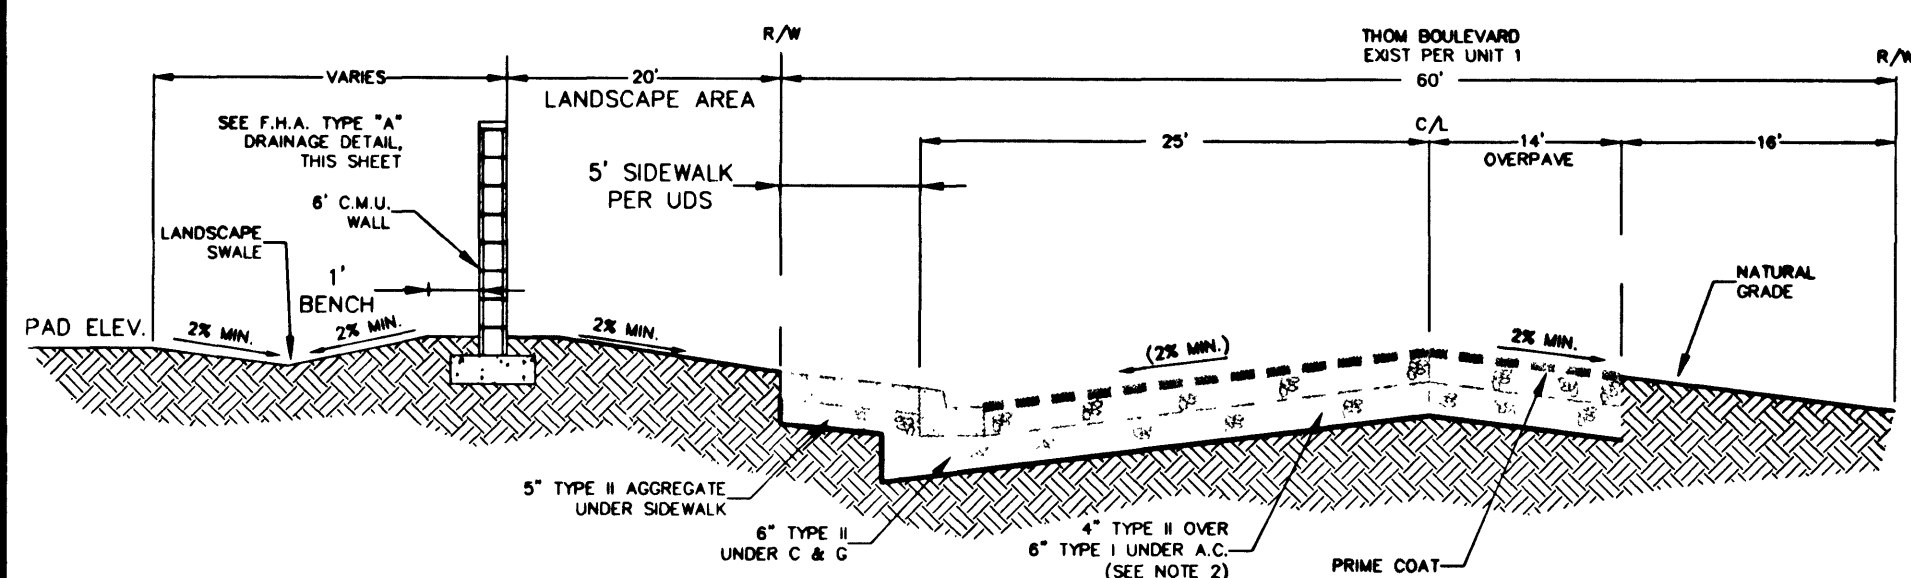


- NOTES:
1. FINAL A.C. PAVEMENT SURFACE (INCLUDING OPEN GRADE) SHALL BE 1/2" ABOVE LIP OF GUTTER.
 2. STRUCTURAL SECTION TO BE DETERMINED BY ENGINEERING ANALYSIS BASED ON A SUBGRADE "H" OR "C" VALUE DETERMINED BY SOIL TESTING. IN NO CASE SHALL THE A.C. THICKNESS BE LESS THAN THAT SHOWN, NOR SHALL THE BASE BE LESS THAN 3" (ALTERNATE PAVEMENT SURFACE MAY BE ALLOWED).
 3. A 3/4" OPEN GRADE MAY BE REQUIRED AS DETERMINED BY THE ENGINEER.

SECTION G - THOM BLVD. SECTION

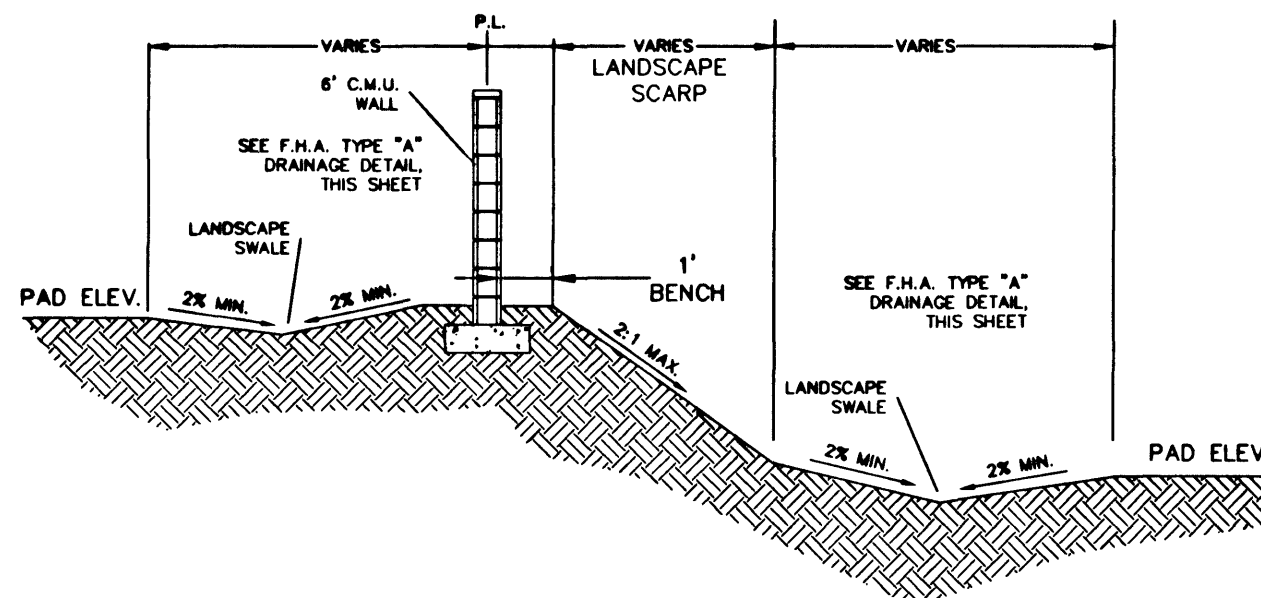

SECTION H - INTERIOR P.L. ABUTMENTS

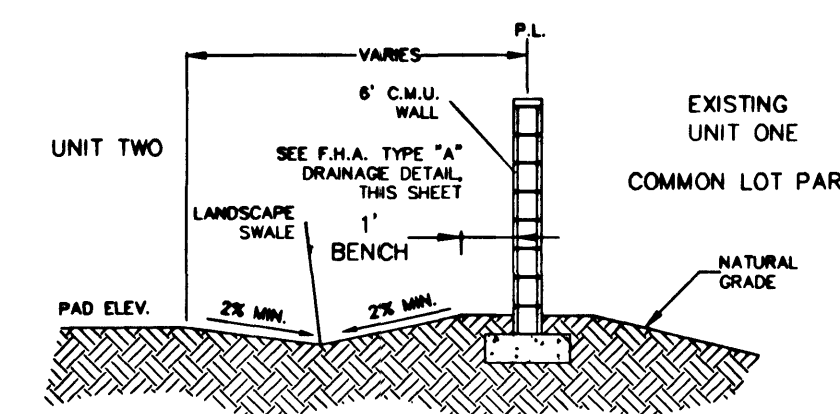

SECTION I - UNIT BOUNDARY LINES

NOTICE!
EXISTING UTILITIES ARE SHOWN ON PLANS FOR THE CONVENIENCE OF THE CONTRACTOR ONLY. THE CONTRACTOR IS RESPONSIBLE FOR THE PROTECTION OF ALL UTILITIES. THE ENGINEER BEARS NO RESPONSIBILITY FOR UTILITIES NOT SHOWN OR SHOWN INCORRECTLY.

Call BEFORE YOU Dig
1-800-227-2600
UNDERGROUND SERVICE (USA)

PULTE HOMES 1635 VILLAGE CENTER CIRCLE, SUITE 250 LAS VEGAS, NEVADA 89134 (702) 256-7900		ALPHA & COMPANY ENGINEERING 50 So. Jones #202, Las Vegas, NV 89107 Telephone: (702) 877-1300	
DETAIL SHEET		DIAMOND CREEK UNIT 2	
DRAWN BY: RCV DESIGNED BY: RCV CHECKED BY: EN	SHEET 10-24-00 10-24-00 10-24-00	SCALE: NTS PROJECT NO: 0-076-24	SHEET 10-24-00 10-24-00 10-24-00
11 OF 11 SHEETS DRAWING NO. 107Y-4658-2		11 OF 11 SHEETS DRAWING NO. 107Y-4658-2	