




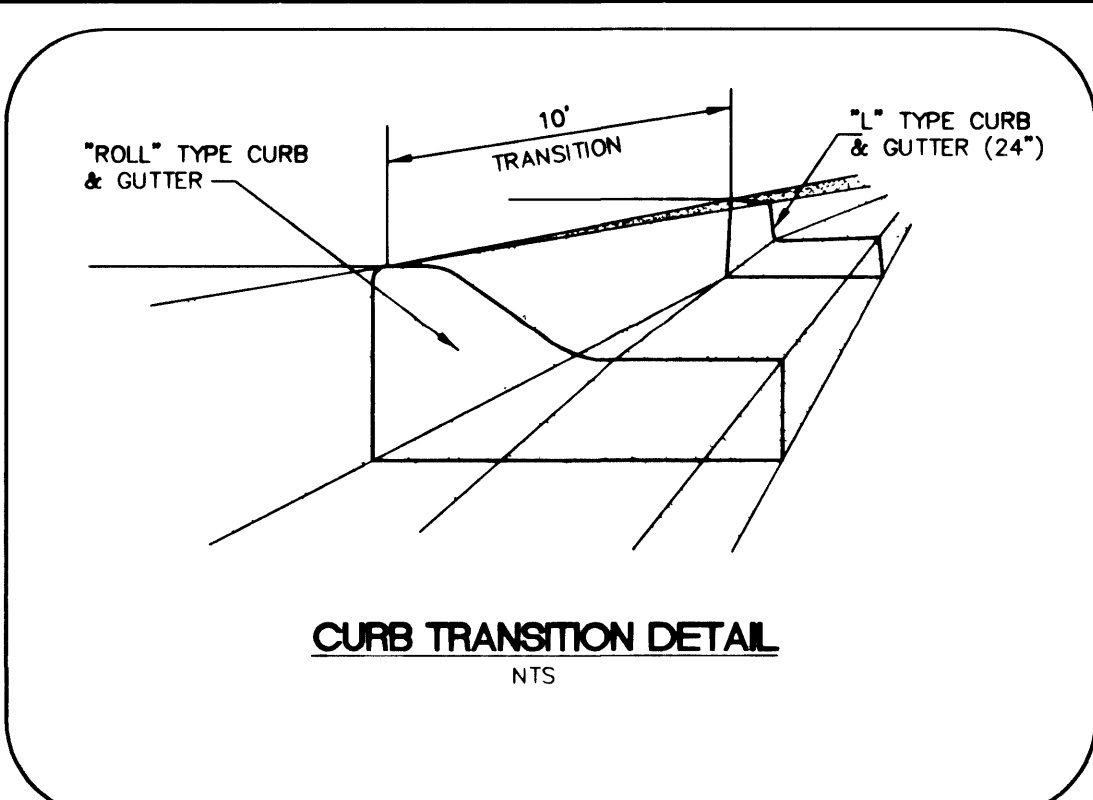


CURB TRANSITION DETAIL
NTS

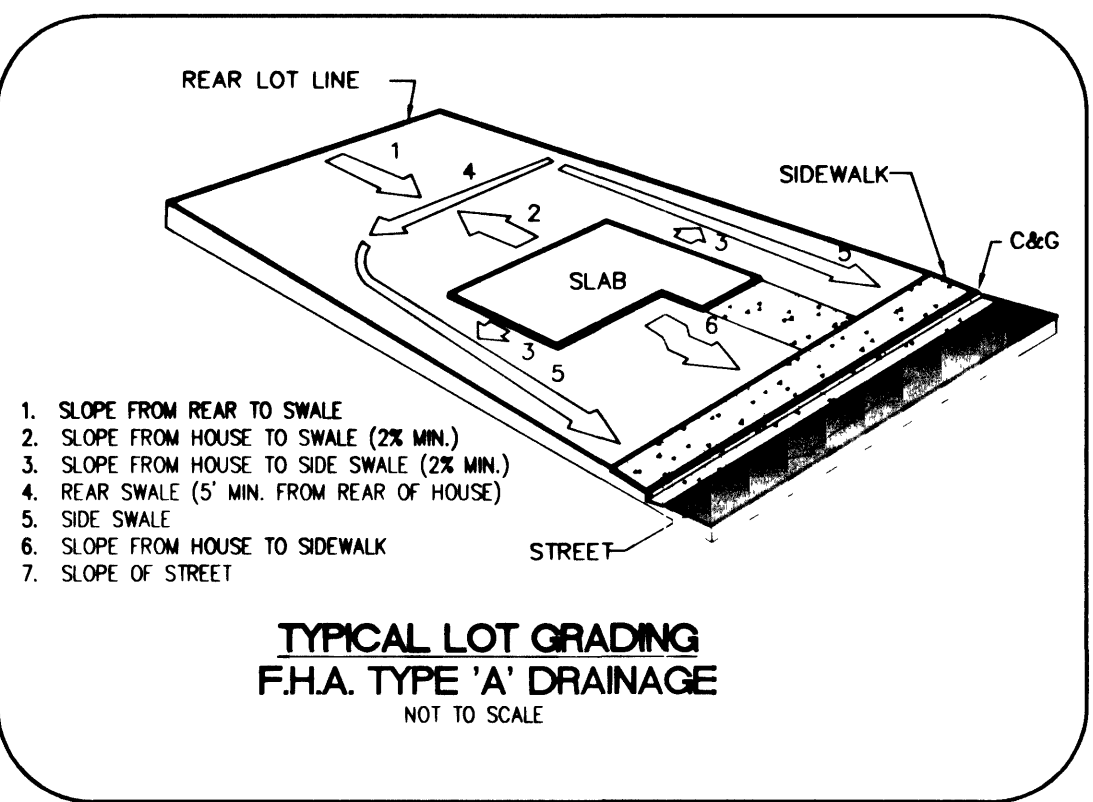


TYPICAL LOT GRADING
F.H.A. TYPE 'A' DRAINAGE
NOT TO SCALE

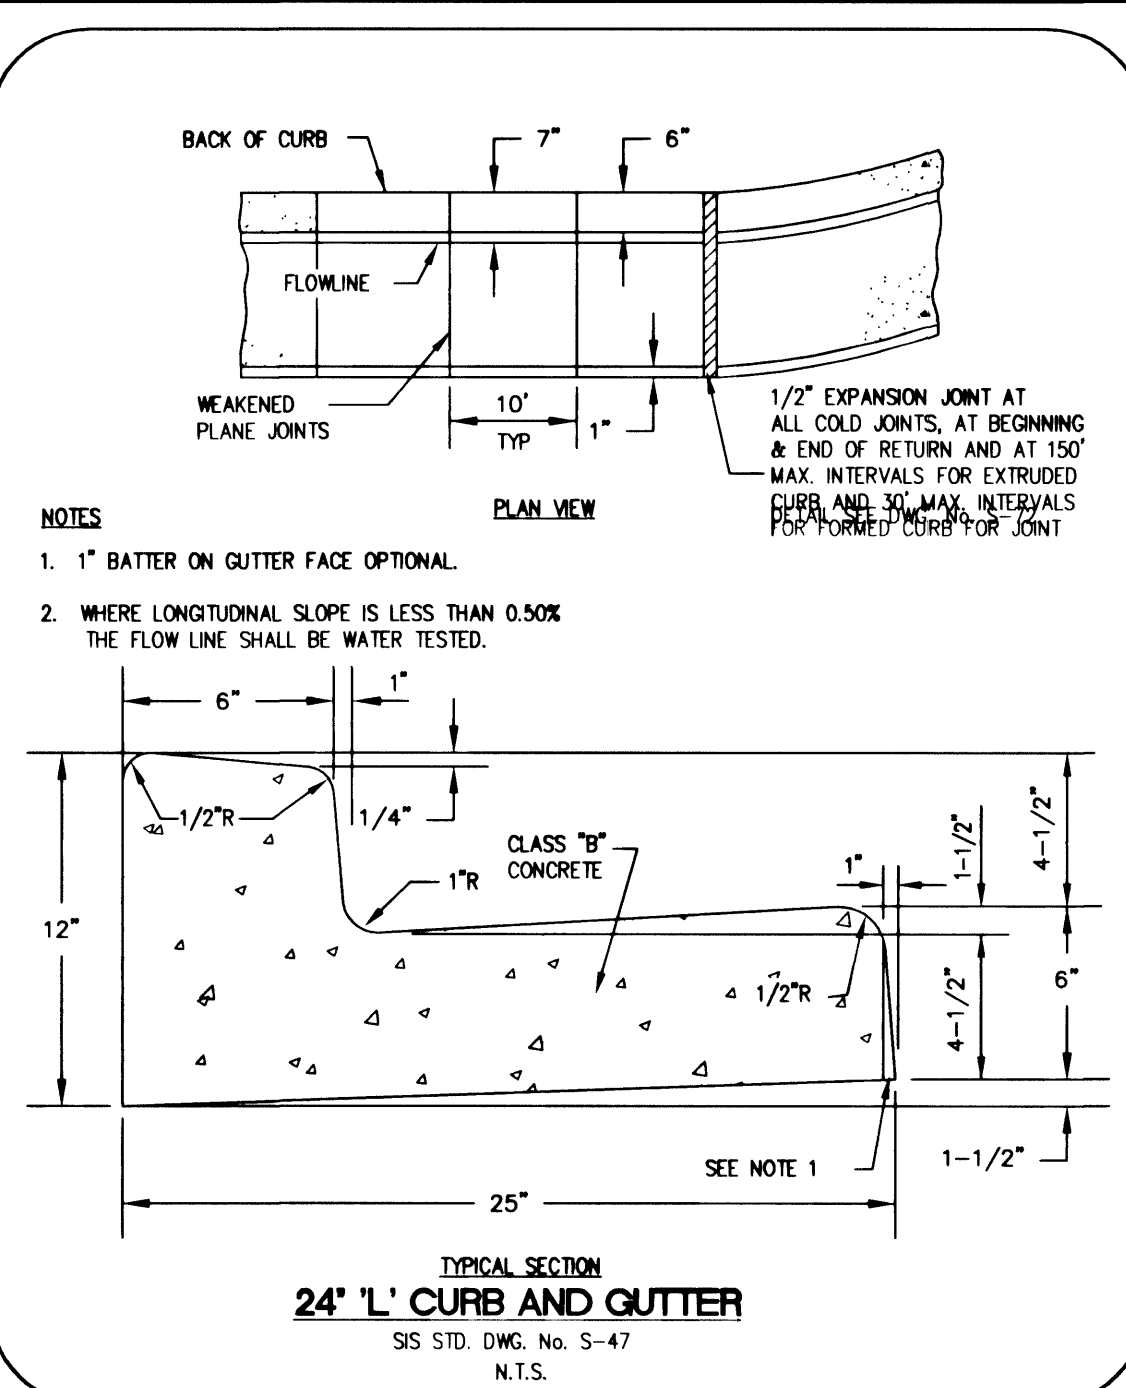


24" 'L' CURB AND GUTTER
SIS STD. DWG. No. S-47
NTS

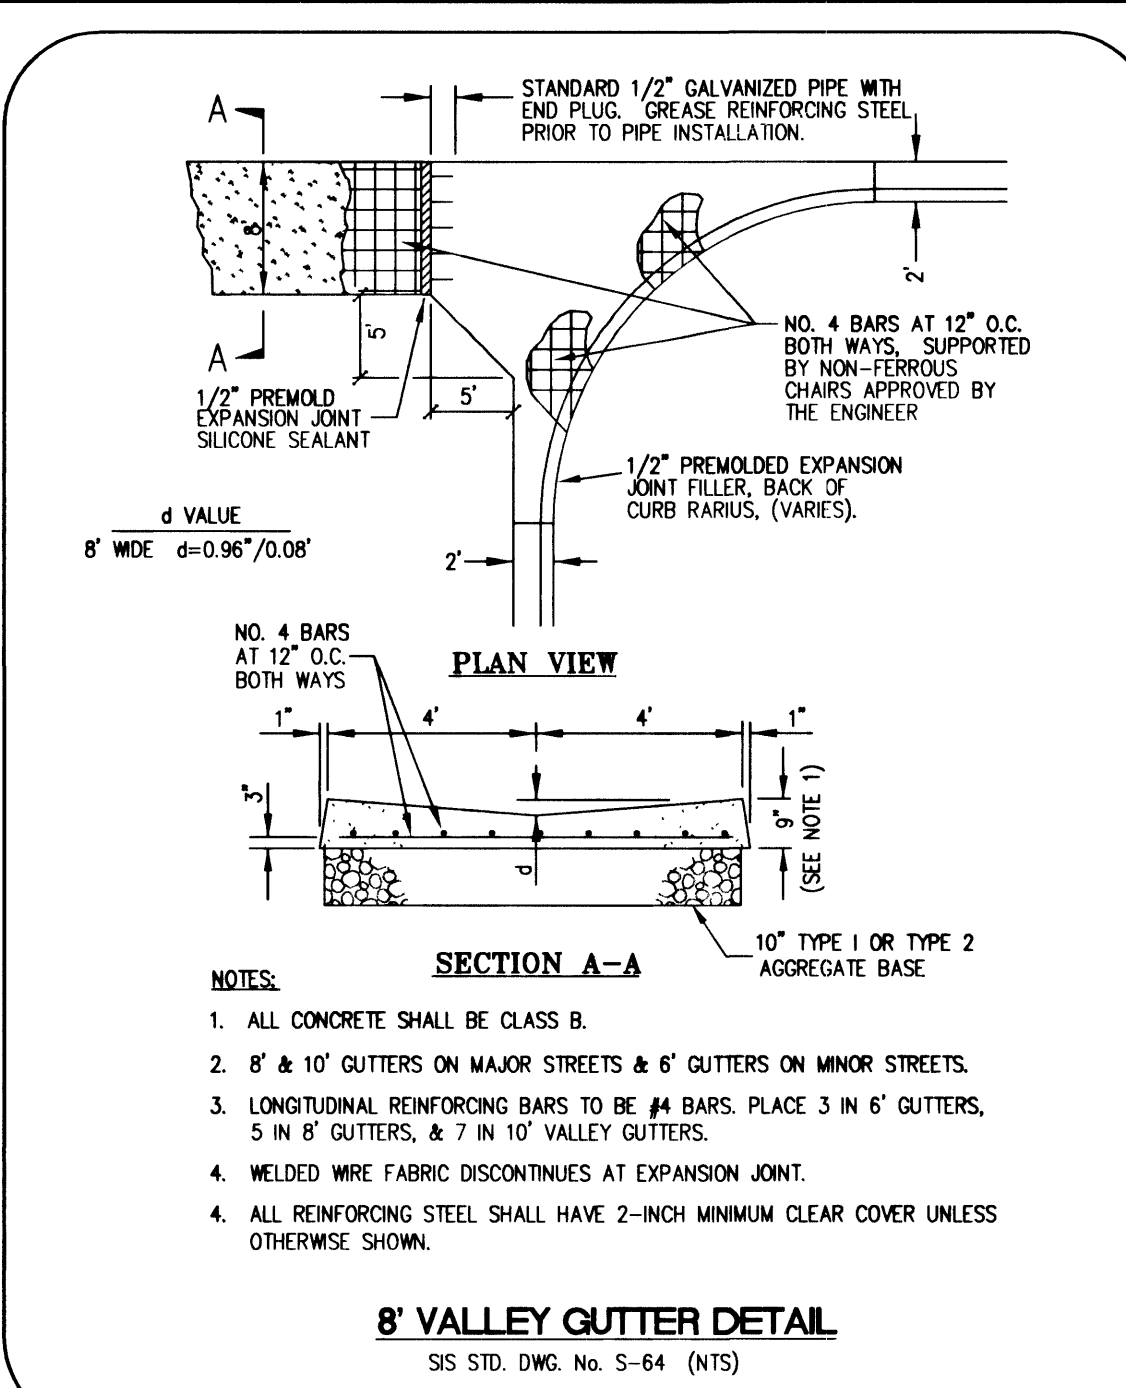


8' VALLEY GUTTER DETAIL
SIS STD. DWG. No. S-64 (NTS)

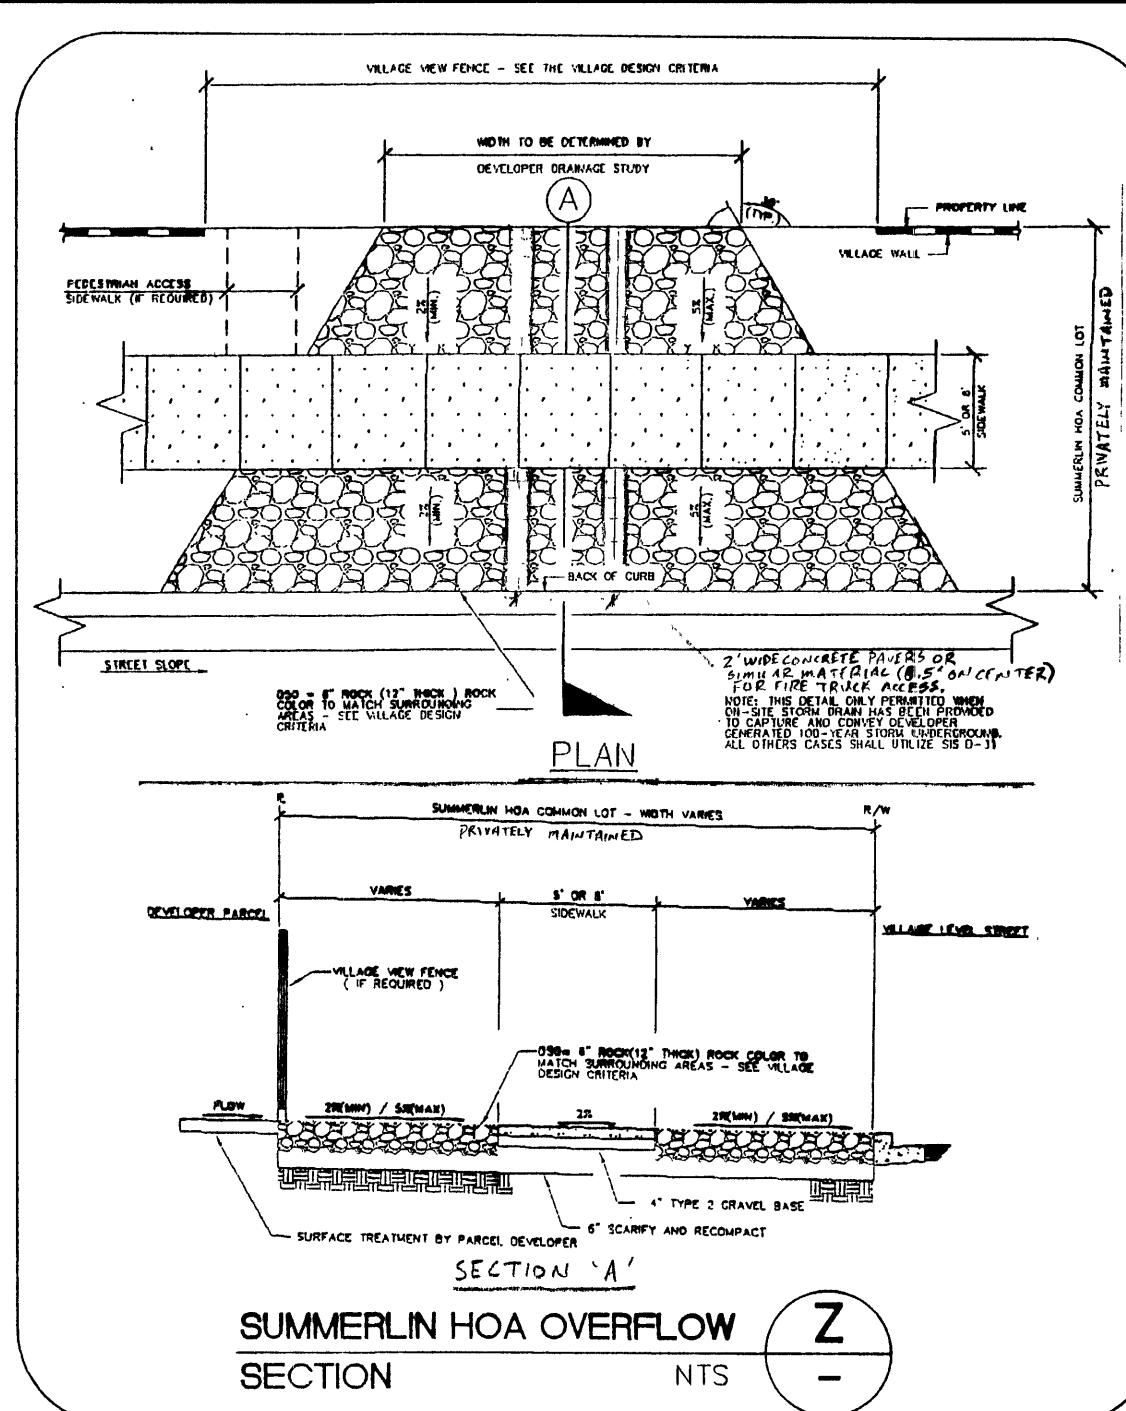


SUMMERLIN HOA OVERFLOW
SECTION
NTS

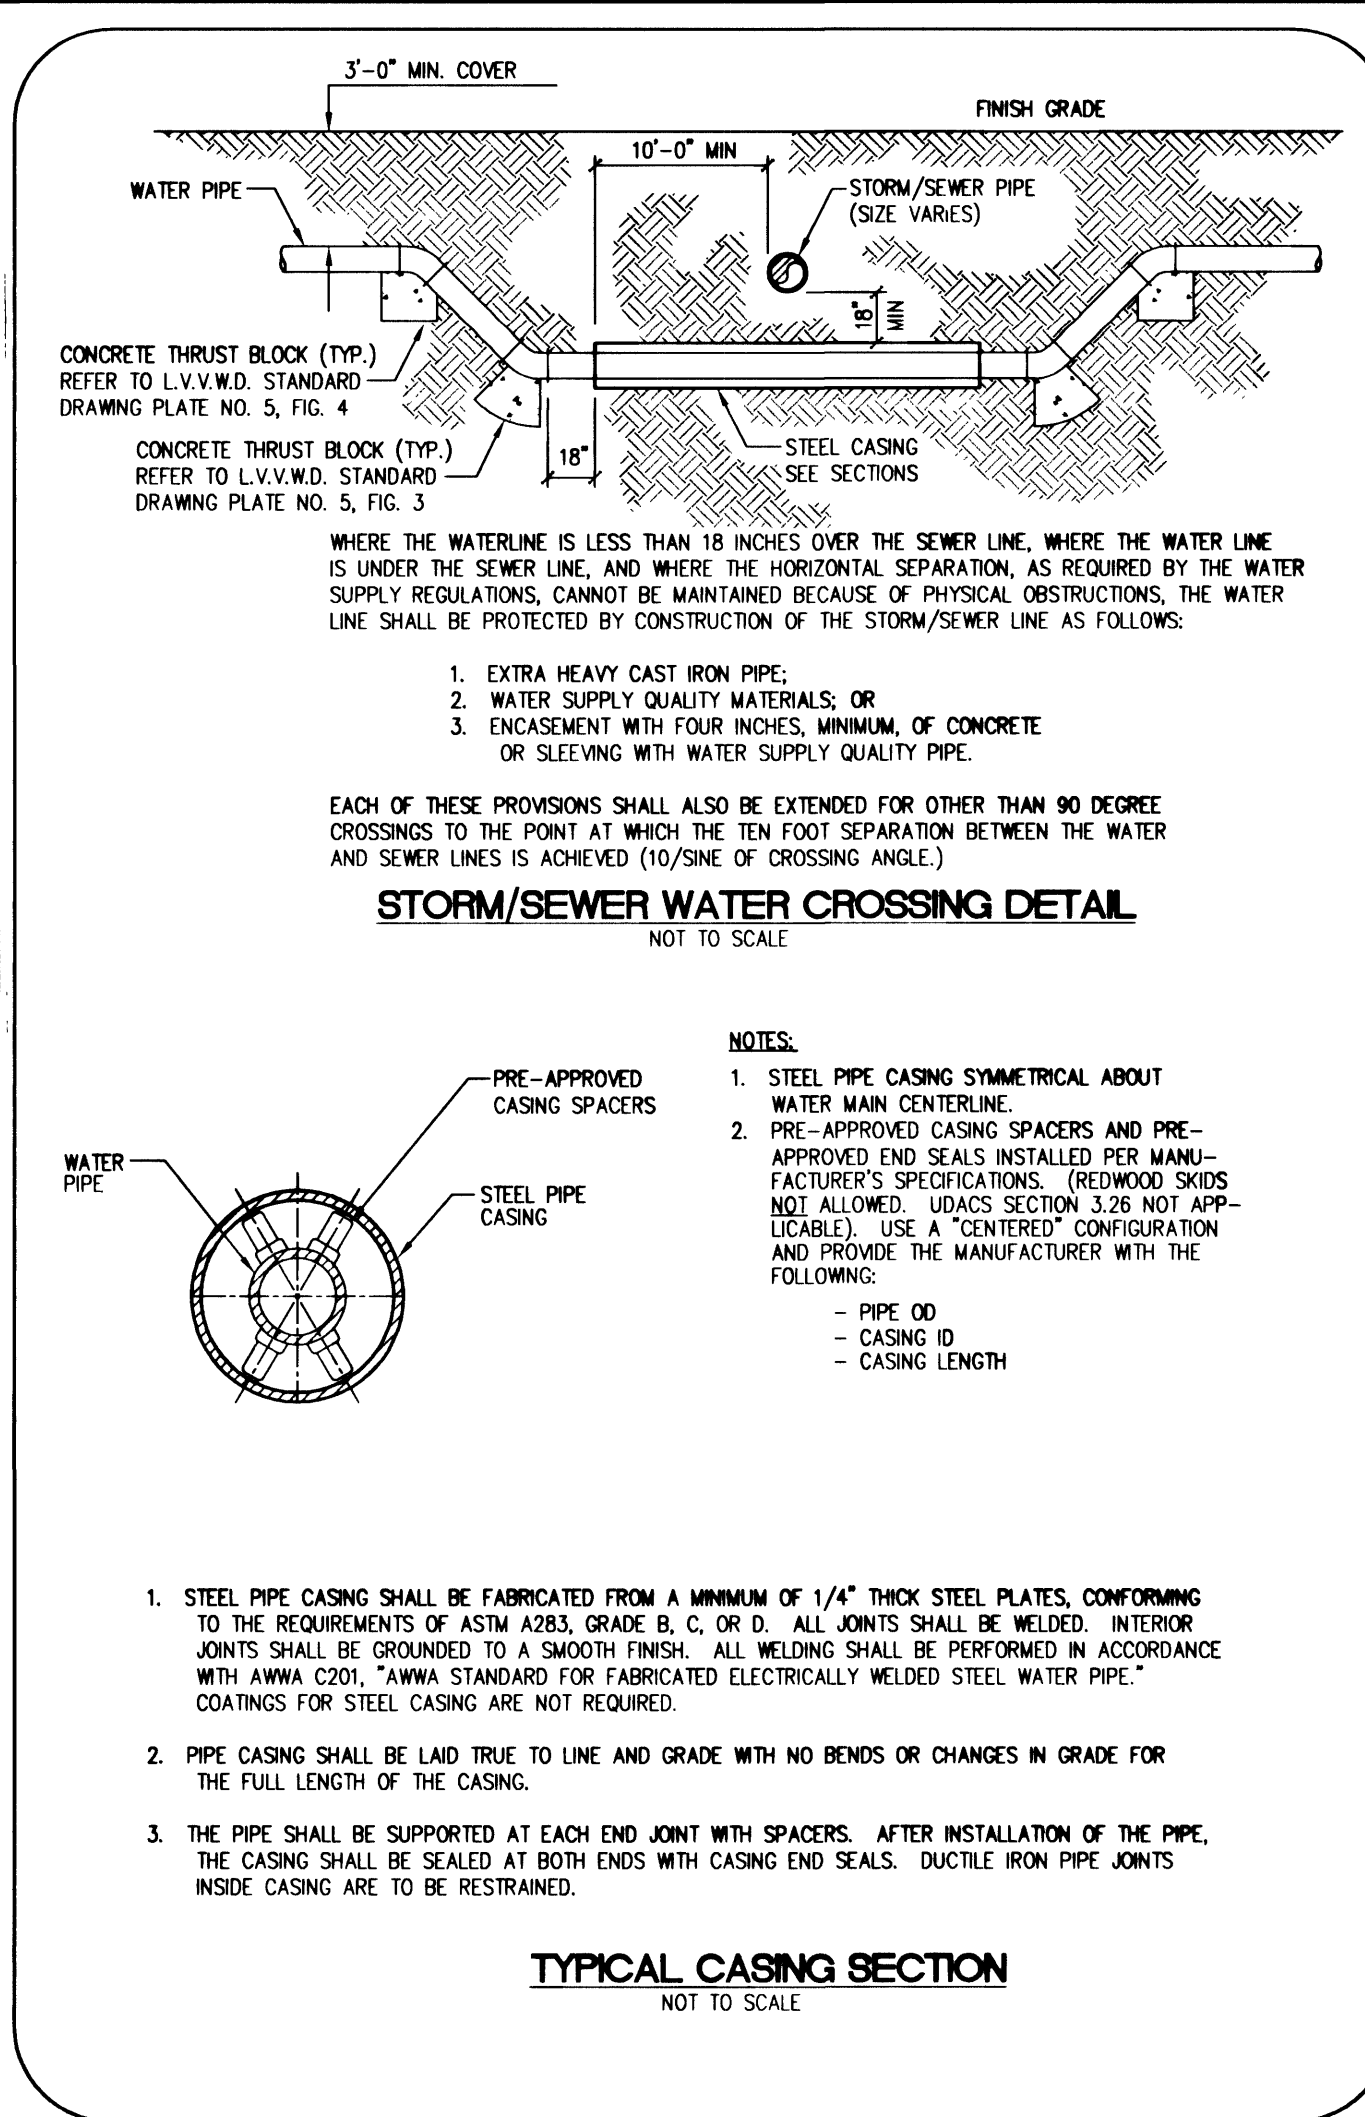


STORM/SEWER WATER CROSSING DETAIL
NOT TO SCALE

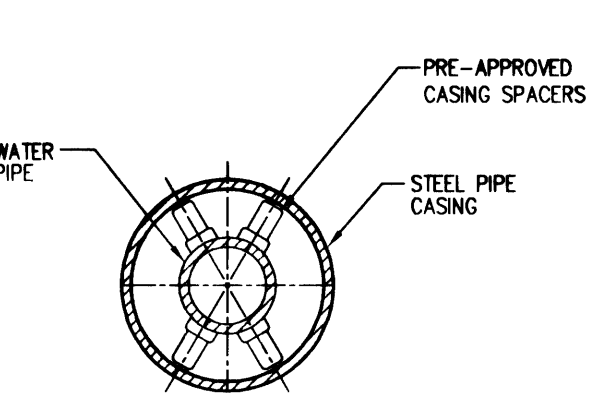


TYPICAL CASING SECTION
NOT TO SCALE

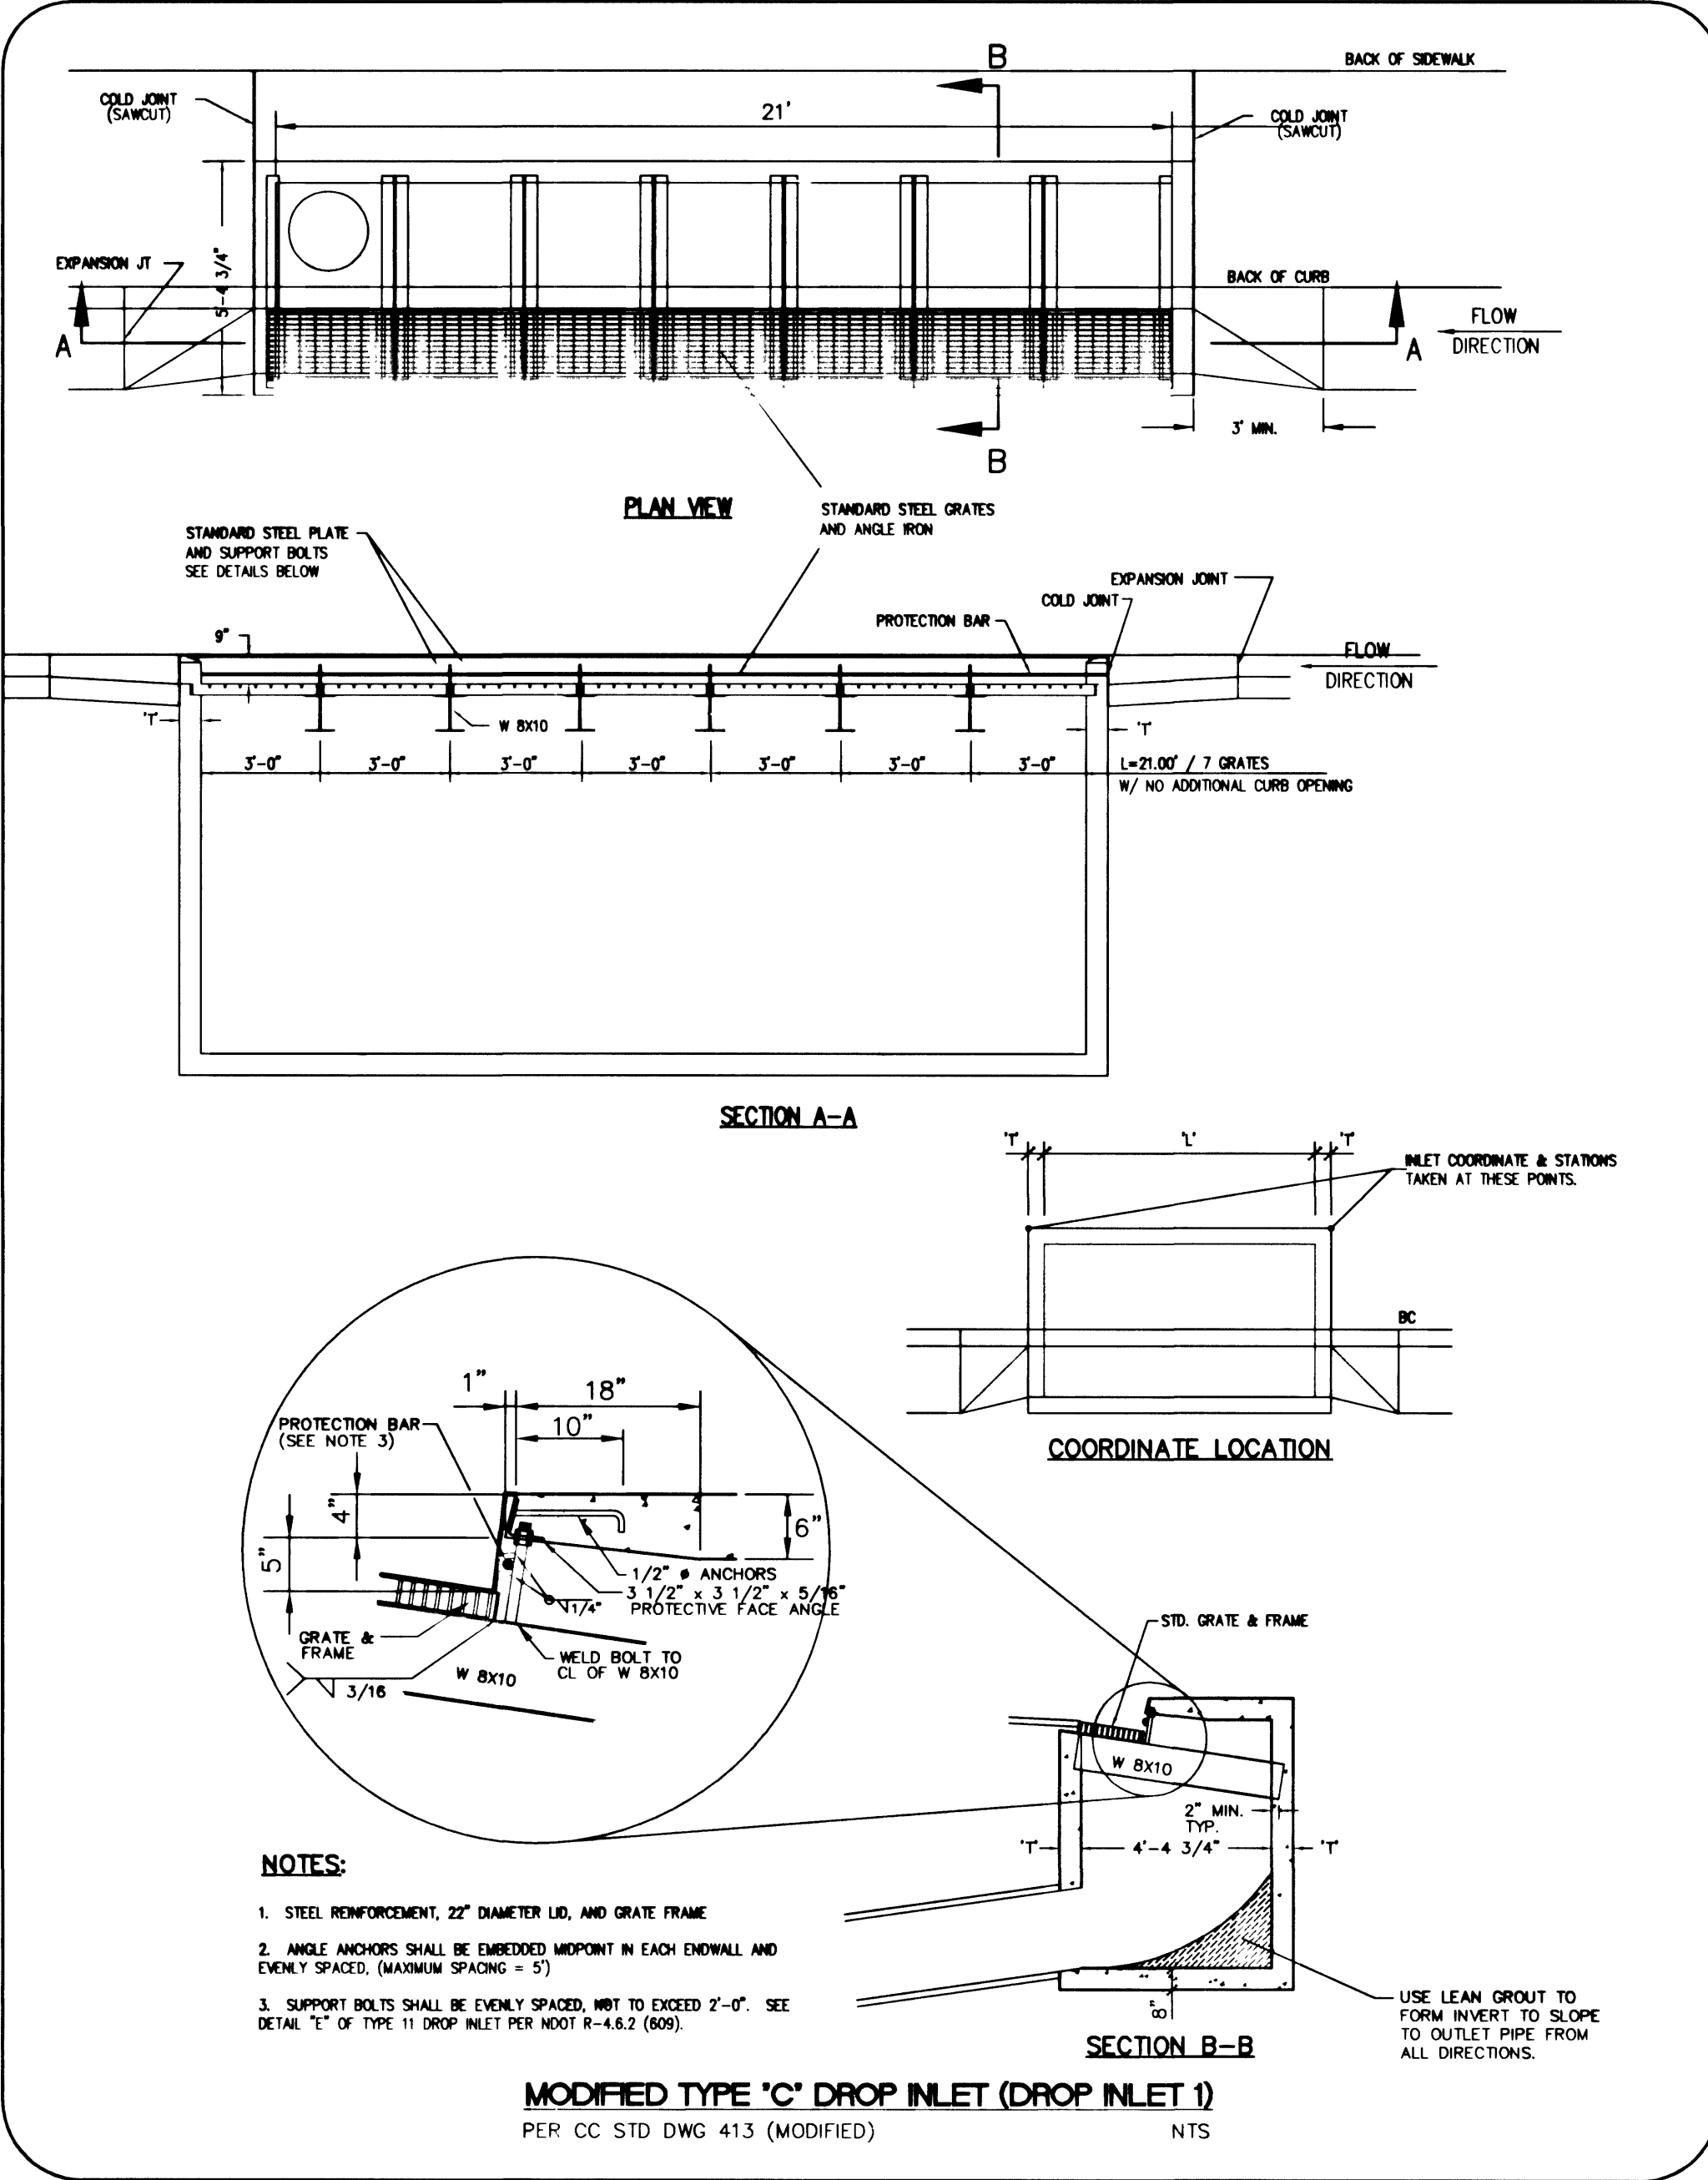

MODIFIED TYPE 'C' DROP INLET (DROP INLET 1)
PER CC STD DWG 413 (MODIFIED)
NTS

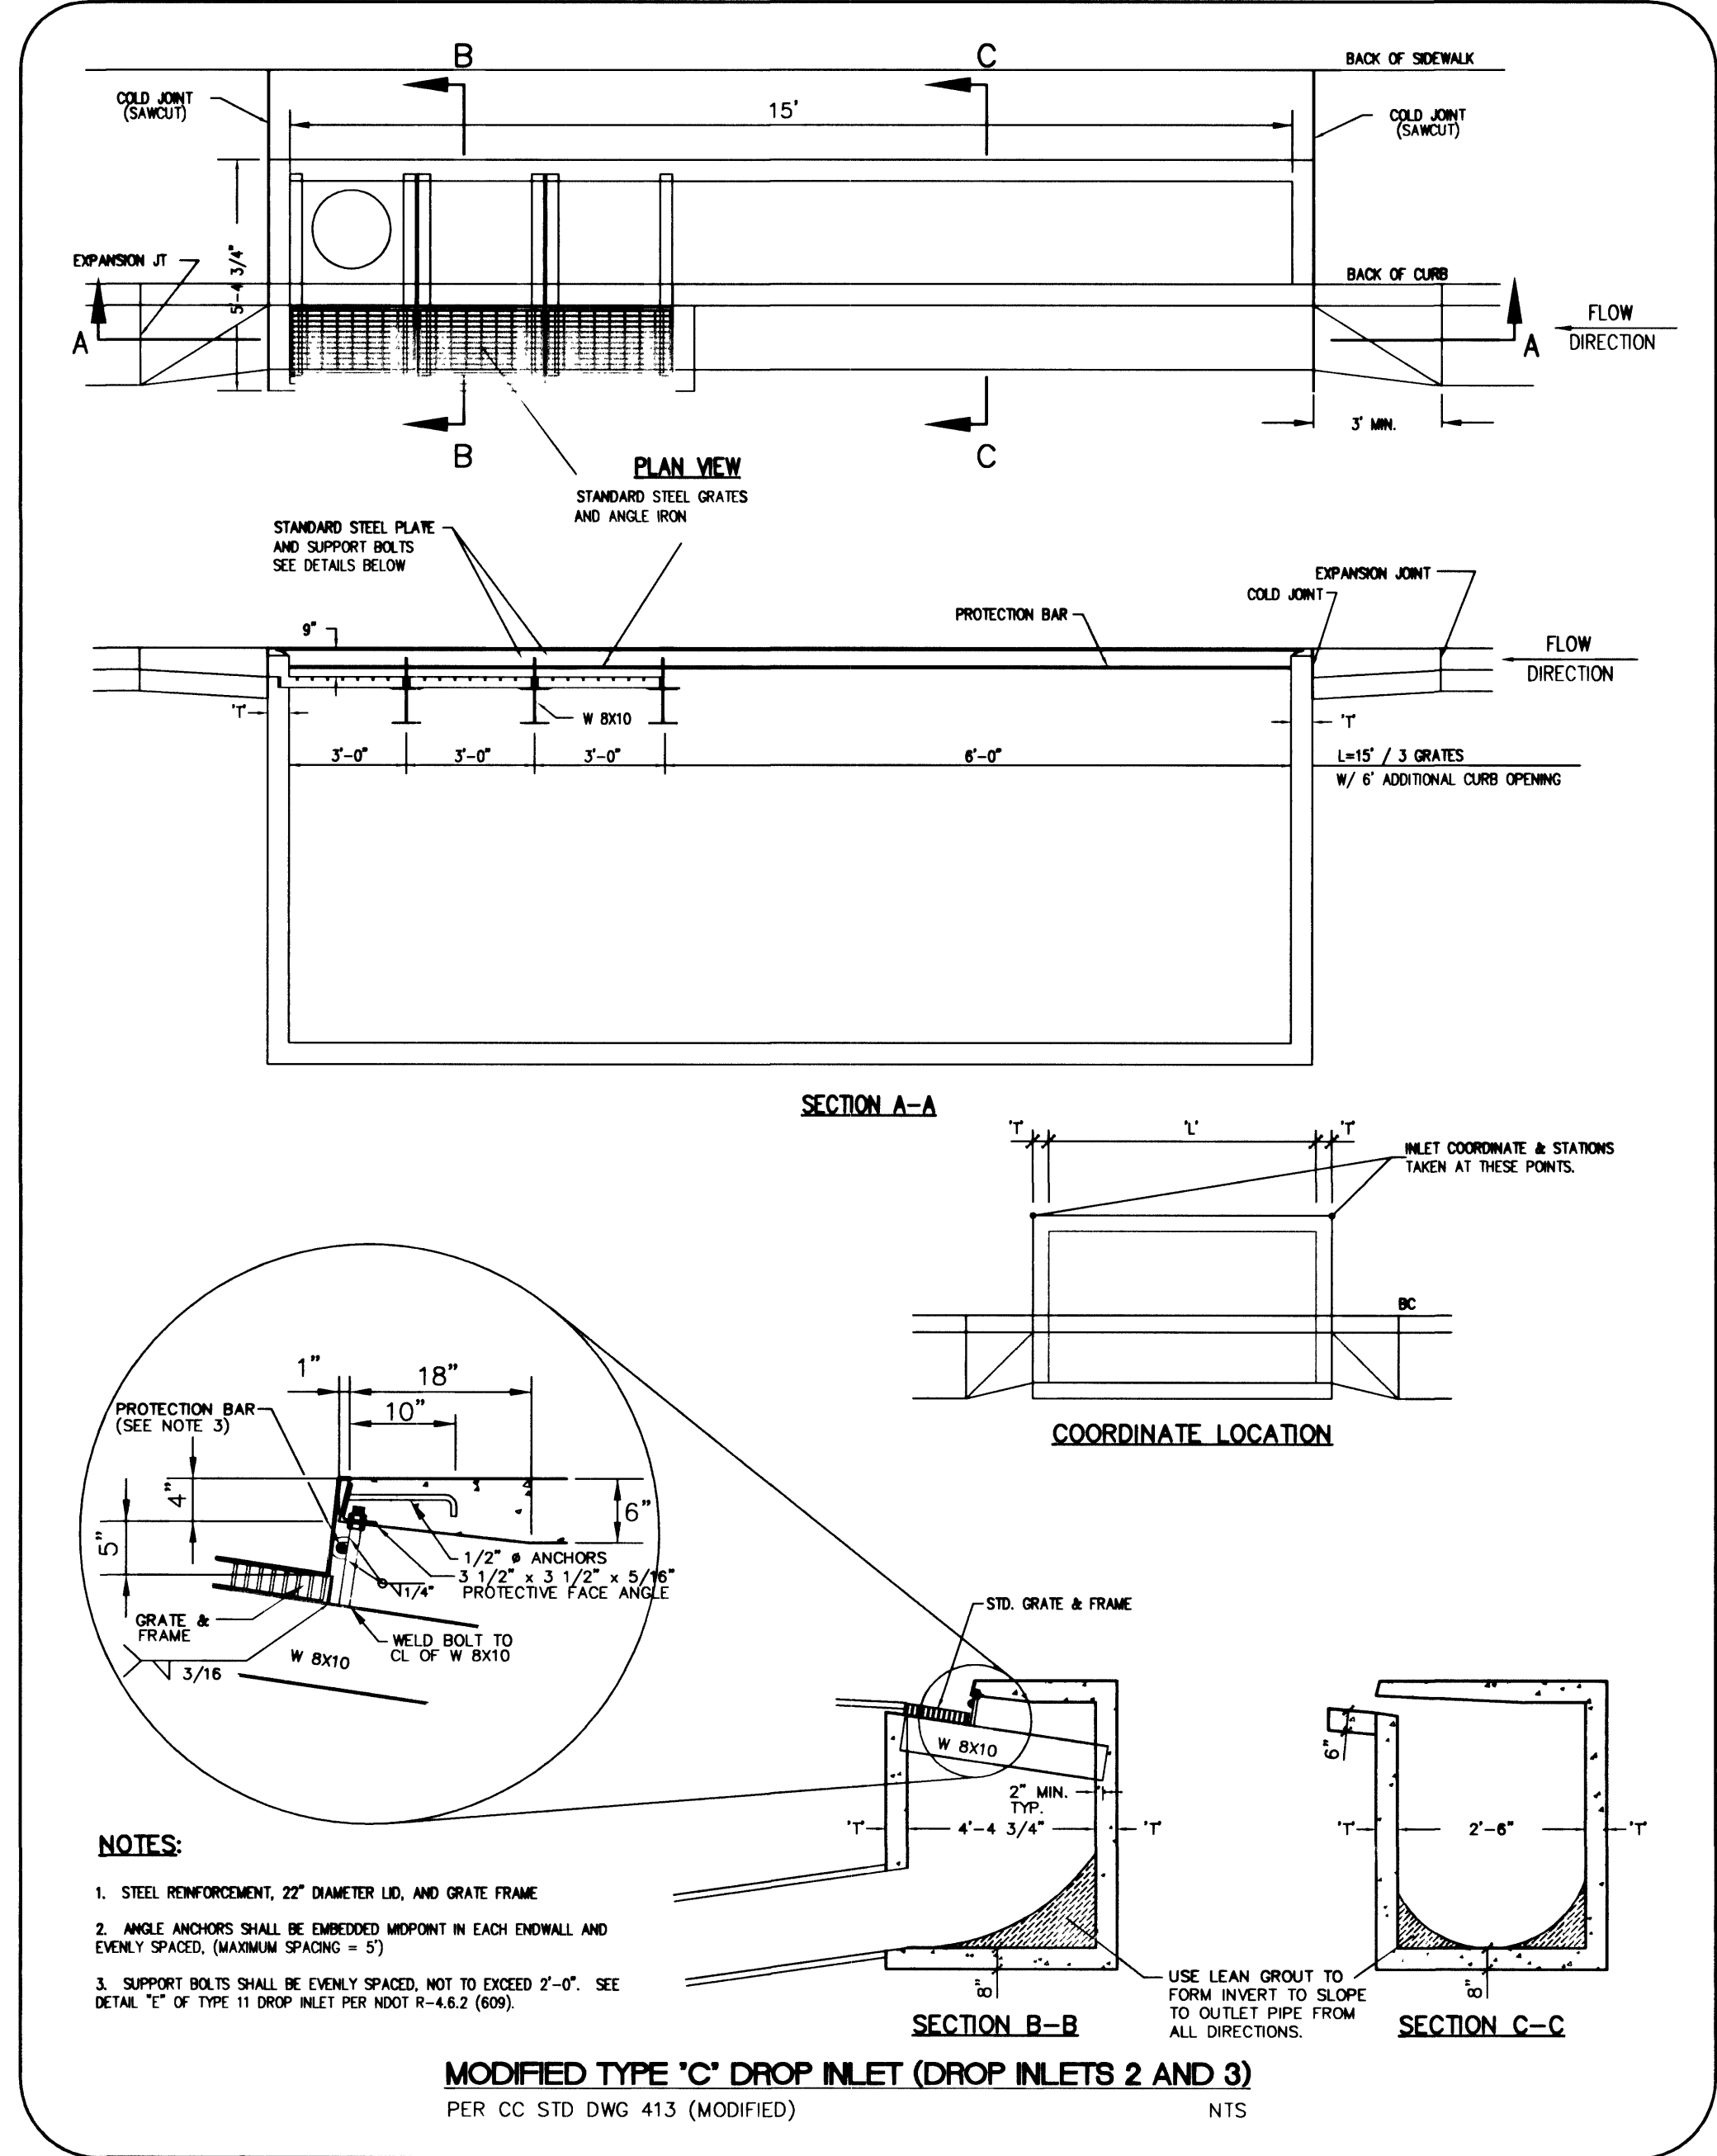

MODIFIED TYPE 'C' DROP INLET (DROP INLETS 2 AND 3)
PER CC STD DWG 413 (MODIFIED)
NTS

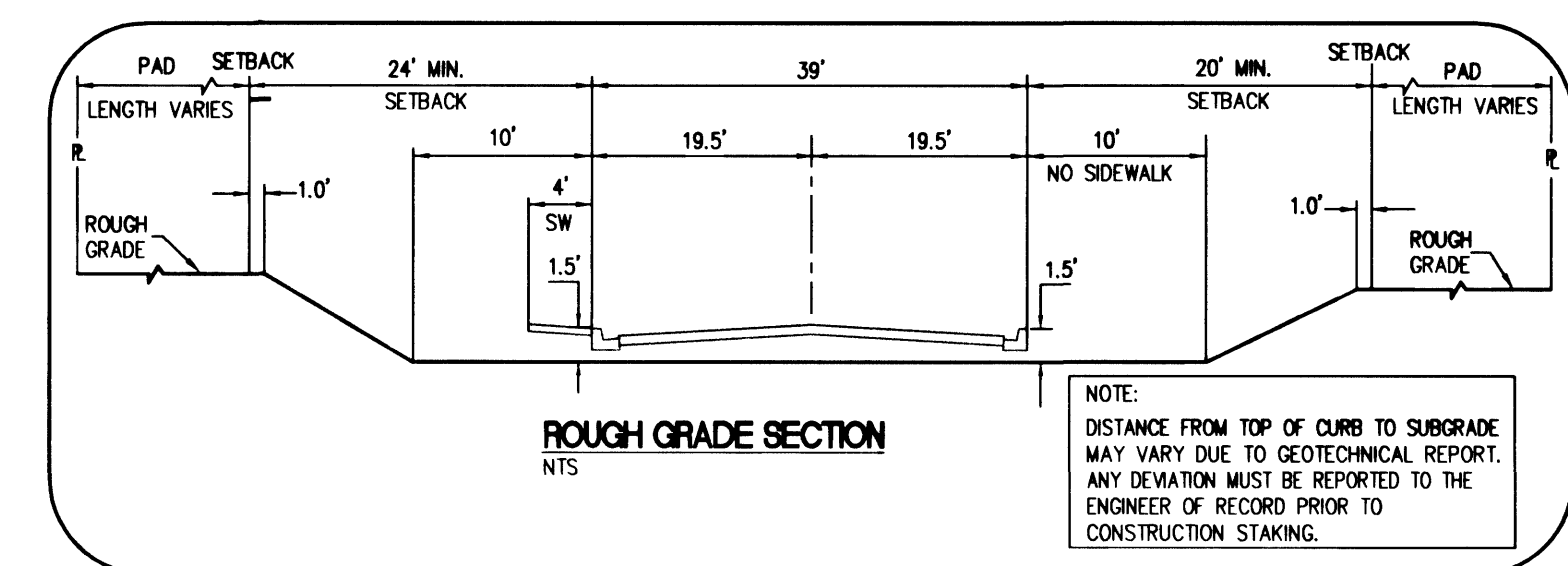

ROUGH GRADE SECTION
NTS

APPROVED FOR CONSTRUCTION
LAS VEGAS VALLEY WATER DISTRICT
8/07/01
DATE

WOODSIDE HOMES		Carter Burgess Consultants in Planning, Engineering, Construction Management, and Related Services	
DETAIL SHEET 2 OF 2		ESTANCIA • THE VISTAS PARCEL BB • SUMMERLIN V-20	
DRAWN BY:	DESIGNED BY:	CHECKED BY:	PROJECT NO:
SCALE: N/A	SCALE: N/A	SCALE: N/A	SCALE: N/A
SHEET 17 OF 17 SHEETS CLV DRAWING NO. 1074-4673		SHEET 17 OF 17 SHEETS CLV DRAWING NO. 1074-4673	