


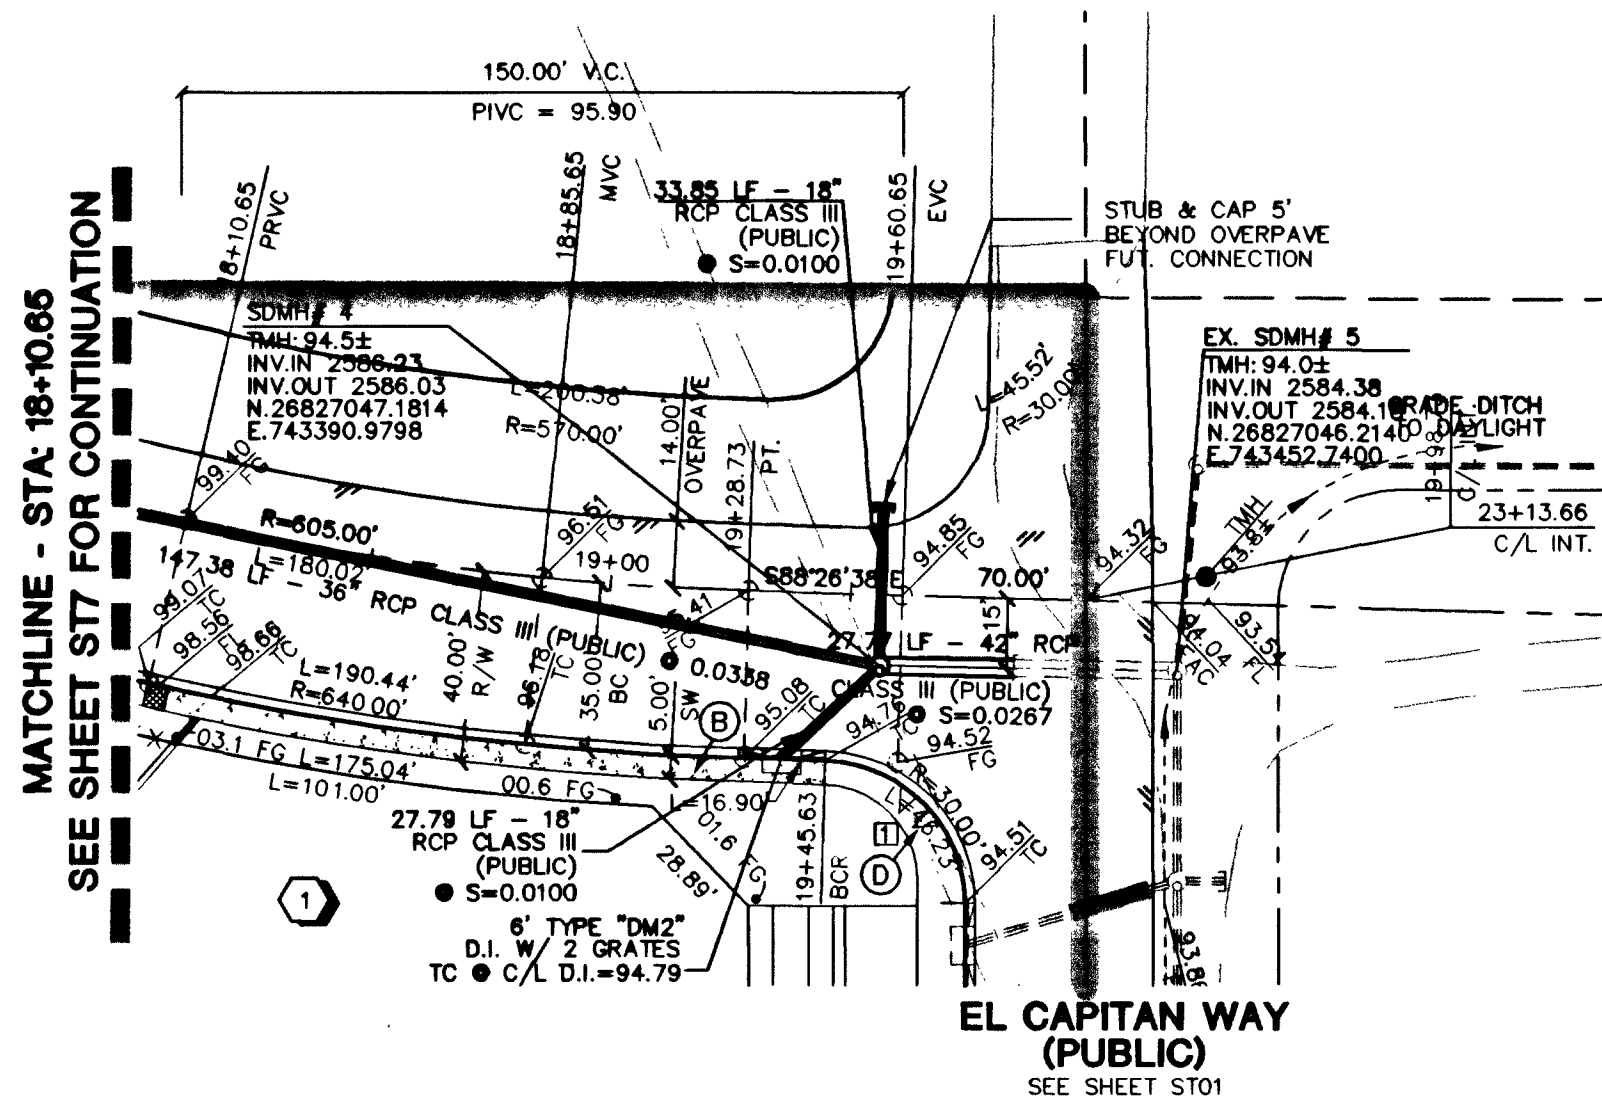
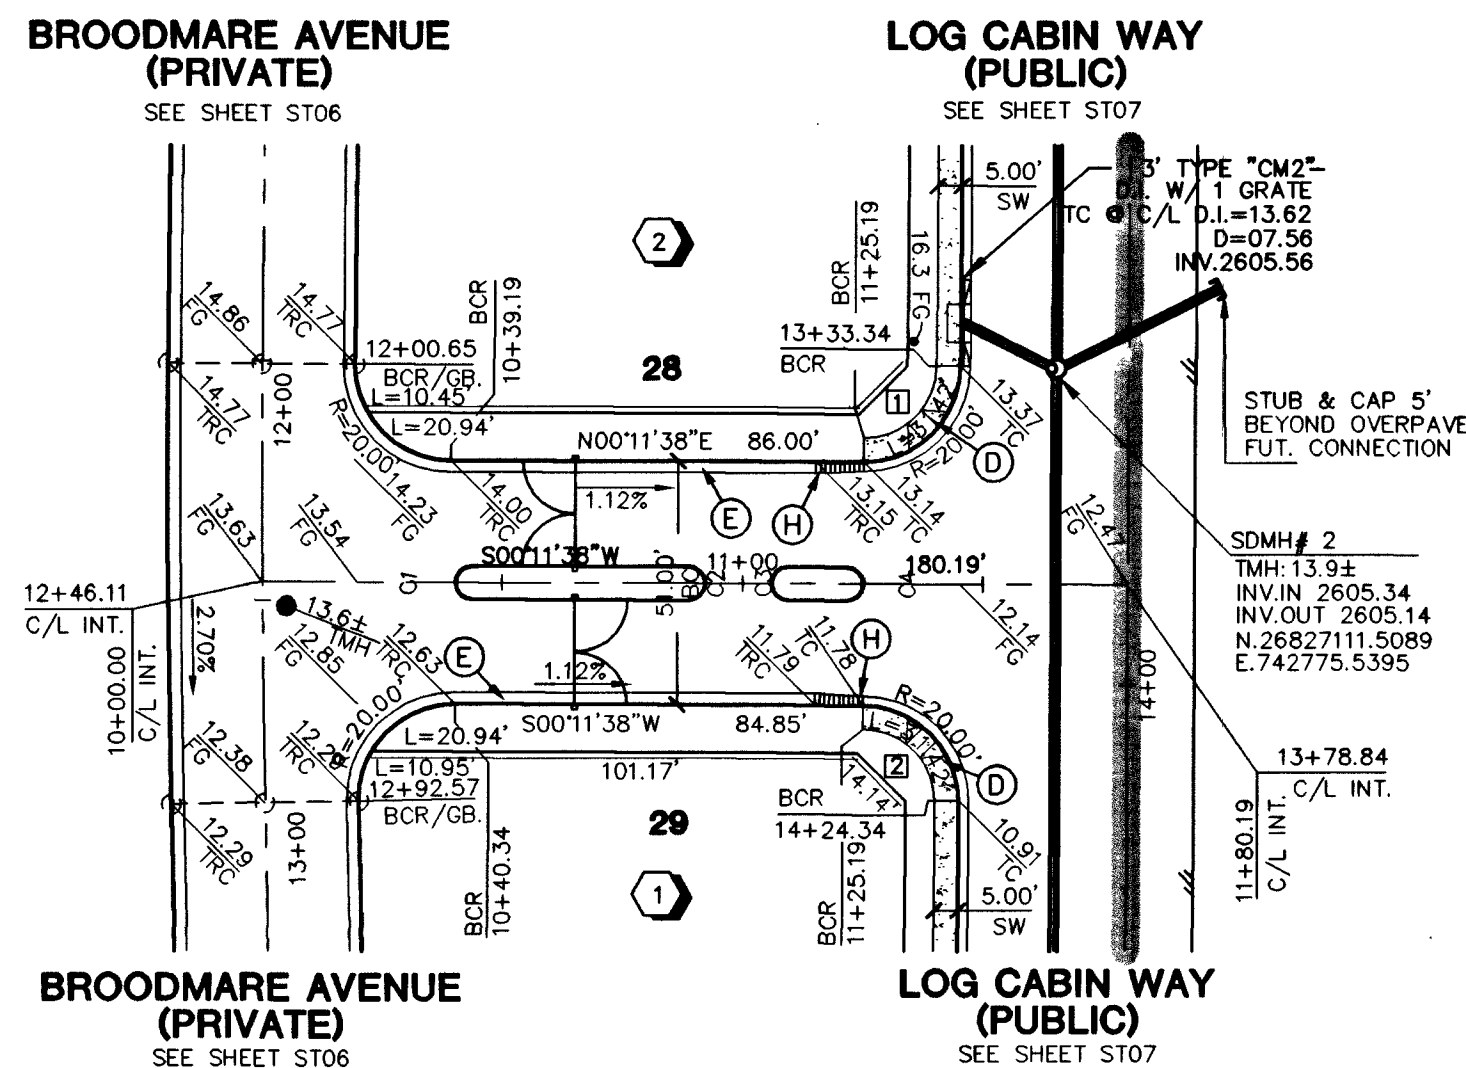


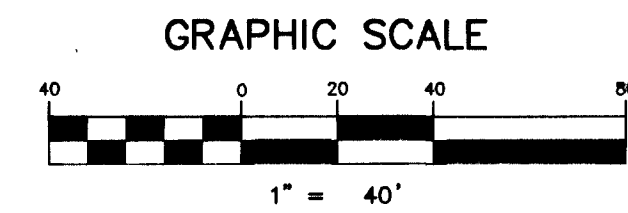

LOG CABIN WAY (PUBLIC)

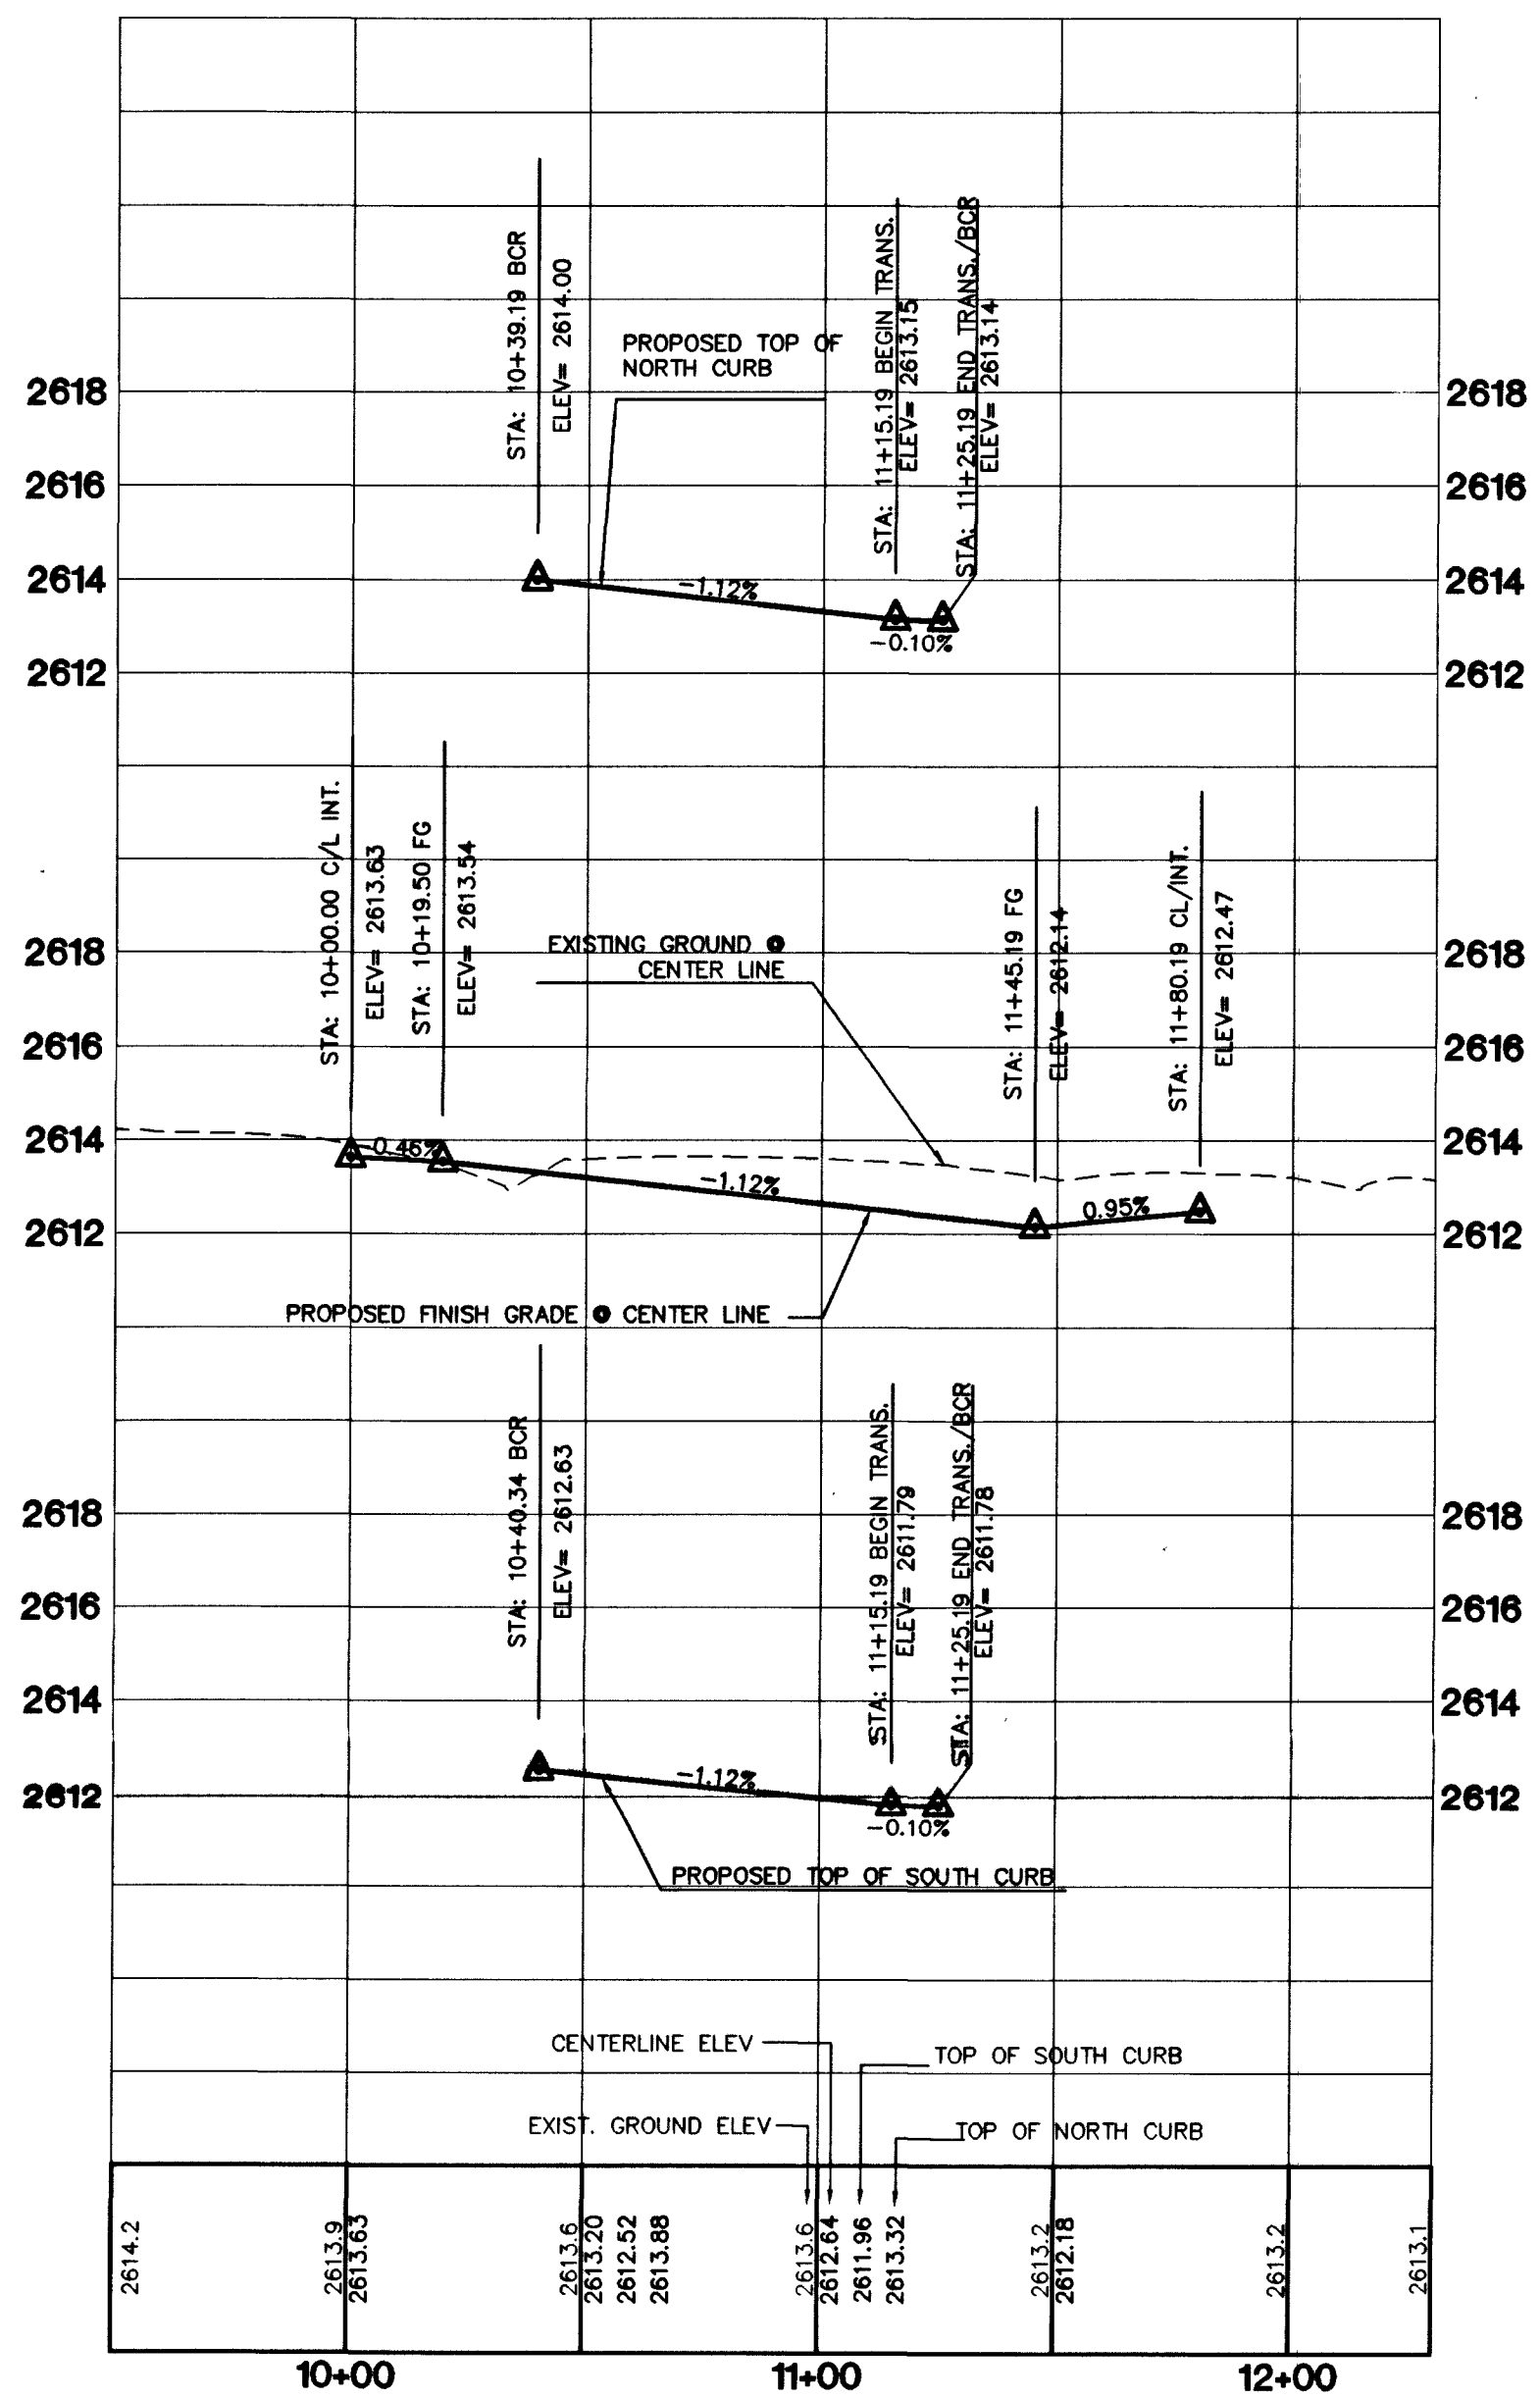

CHEVAL WAY (PRIVATE)

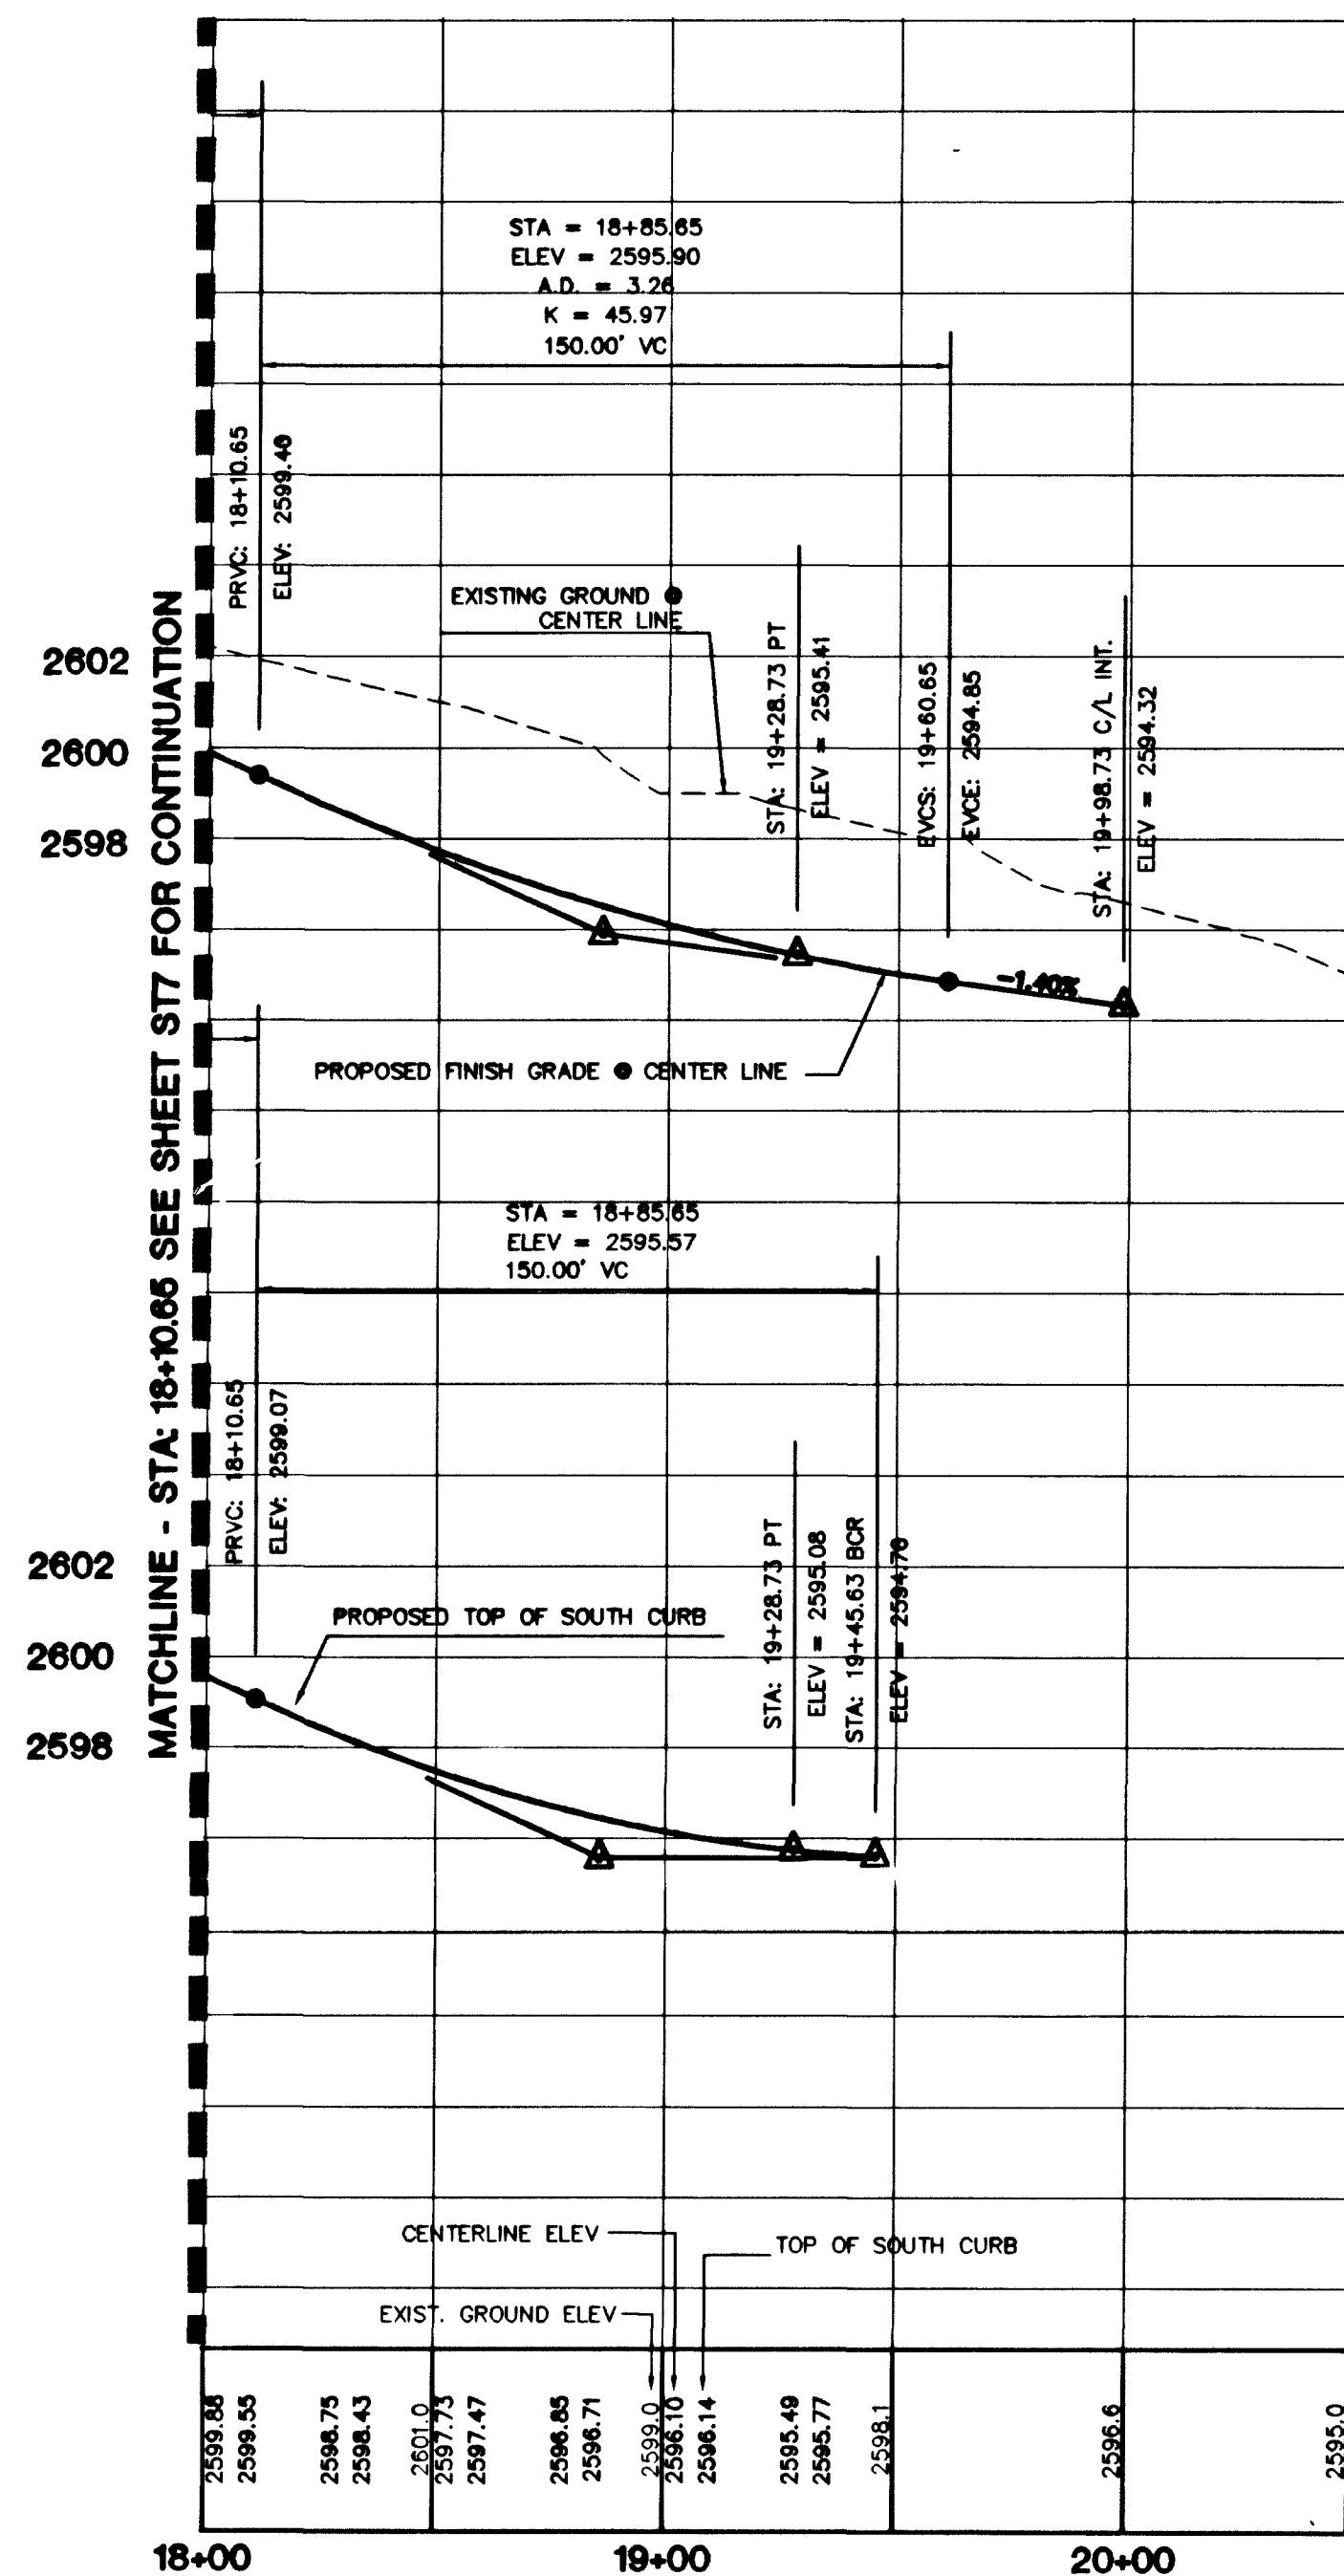

PROFILE SCALE:
HORIZ. 1" = 40'
VERT. 1" = 4'

**FOR ALL GRADING & STREET
SECTIONS SEE SHEET D1**



CONTRACTOR NOTE:
CONTRACTOR SHALL VERIFY HORIZONTAL AND VERTICAL LOCATION OF EXISTING UTILITIES AND NOTIFY THE DESIGN ENGINEER IMMEDIATELY OF ANY DISCREPANCIES PRIOR TO CONSTRUCTION.

PRIVATE STREET NOTE:
PRIVATE STREETS ARE P.U.E.S. C.L.V. PUBLIC SEWER EASEMENTS, AND PUBLIC DRAINAGE EASEMENT ARE TO BE PRIVATELY MAINTAINED.

SIDEWALK RAMP TABLE			
PER STD. DWG 235 CASE I			
NO.	DIM "A"	DIM "B"	CASE
1	8.0'	8.0'	I
2	4.5'	9.5'	I

CURVE TABLE				
CURVE	LENGTH	RADIUS	DELTA	TANGENT
C1	11.00'	3.50'	180°00'00"	INFINITE
C2	11.00'	3.50'	180°00'00"	INFINITE
C3	11.00'	3.50'	180°00'00"	INFINITE
C4	11.00'	3.50'	180°00'00"	INFINITE

- CONSTRUCTION NOTES:**
- (A) CONSTRUCT "L" CURB & GUTTER PER STD. # 216
 - (B) CONSTRUCT 5' SIDEWALK PER STD. # 234
 - (C) CONSTRUCT 8" CROSS GUTTER PER STD. # 228
 - (D) CONSTRUCT SIDEWALK RAMP PER STD. # 235
 - (E) CONSTRUCT "ROLL" CURB & GUTTER PER STD. # 217A
 - (F) CONSTRUCT DEPRESSED CURB PER DETAIL SHEET D1
 - (G) CONSTRUCT SIDEWALK UNDERDRAIN PER STD. # 236
 - (H) CONSTRUCT 10' CURB TRANSITION "ROLL" TO "L"

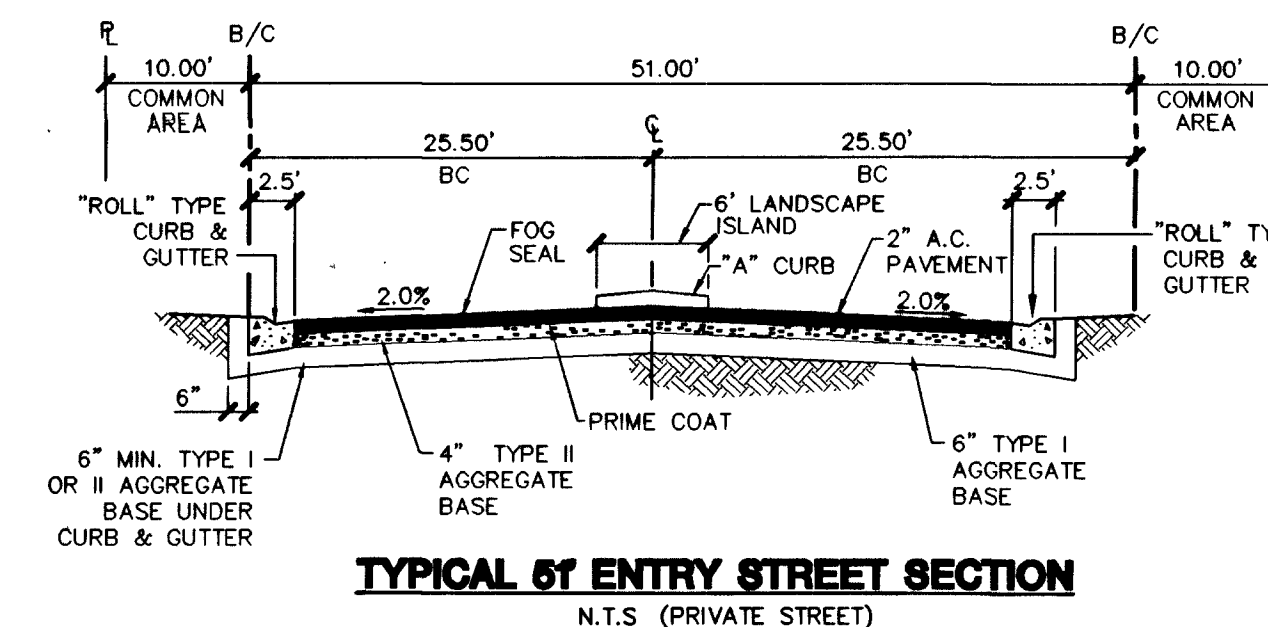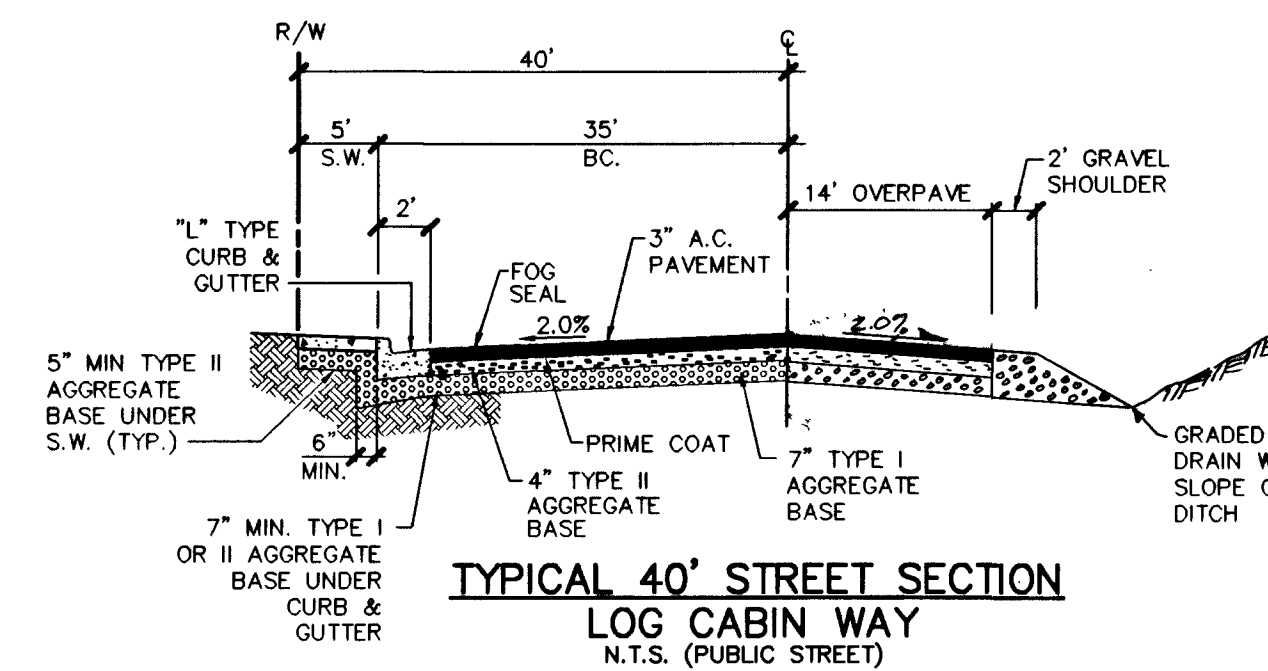

Call before you Overhead
1-702-593-6111

Call before you Dig
1-800-227-2600

STERLING S. DEVELOPMENT
CITY OF LAS VEGAS, NEVADA

STREET PLAN & PROFILE
LOG CABIN STA: 18+00-19+87.3
CHEVAL WAY STA: 10+00-11+80.19

EL CAPITAN / OHARE UNIT 2

DRAWN BY: _____
DESIGNED BY: _____
CHECKED BY: _____
PROJECT NO: 8018-2

SCALE: 1"=40' HORIZ.
1"=4' VERT.

PROFESSIONAL ENGINEER STATE OF NEVADA
No. 13956
EXPIRES 06-30-03
12/20/02

SHEET
ST8
18 OF 29 SHEETS
DRAWING NO. 1074-4732-2