


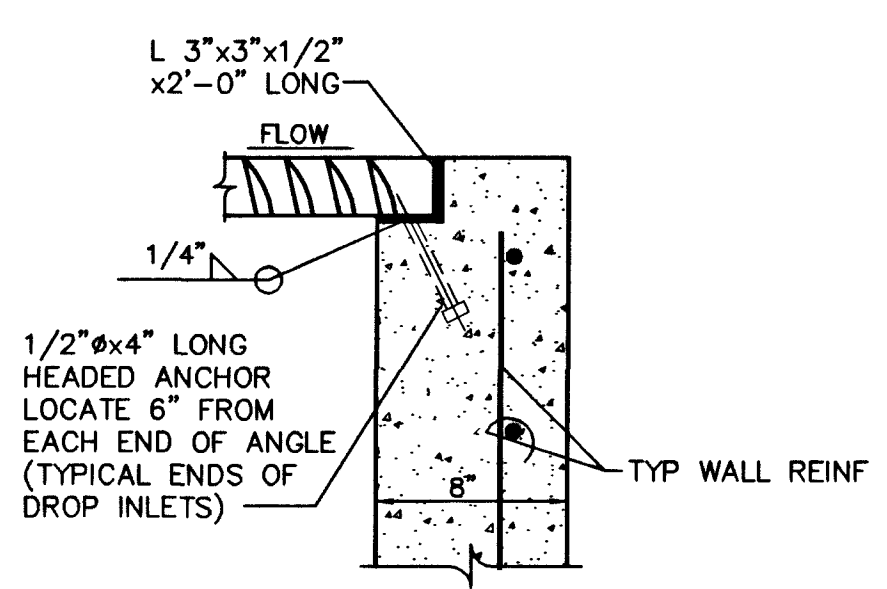
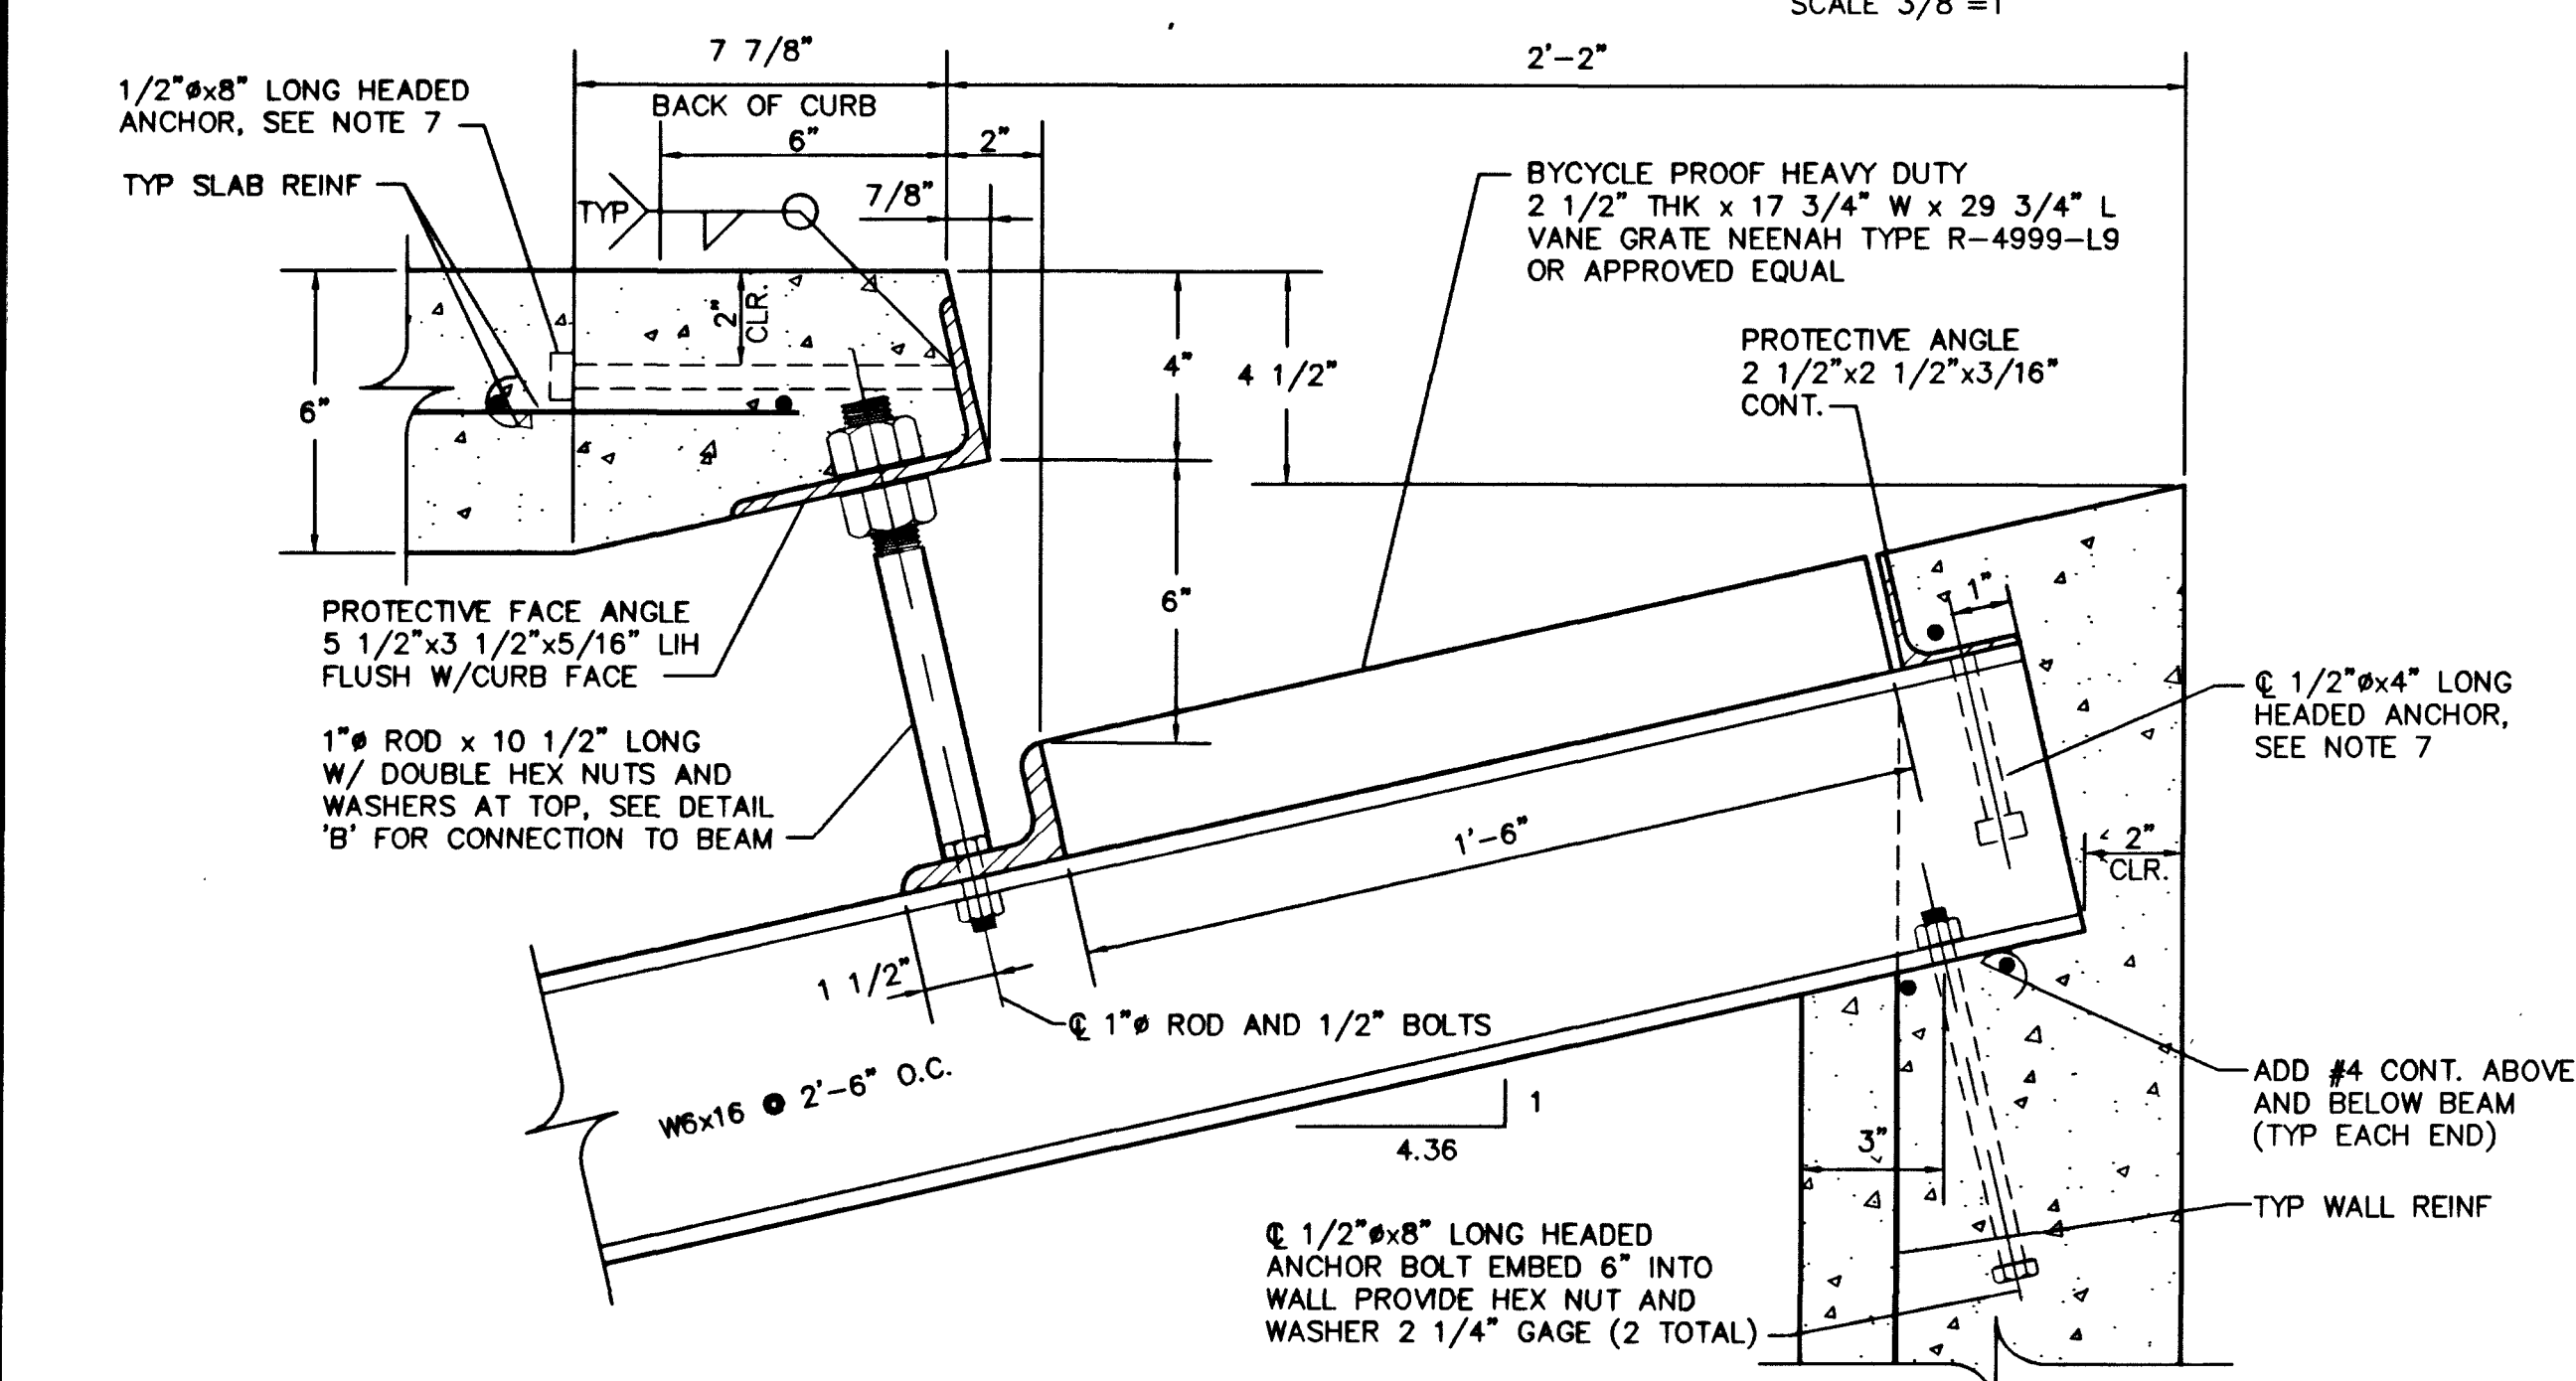
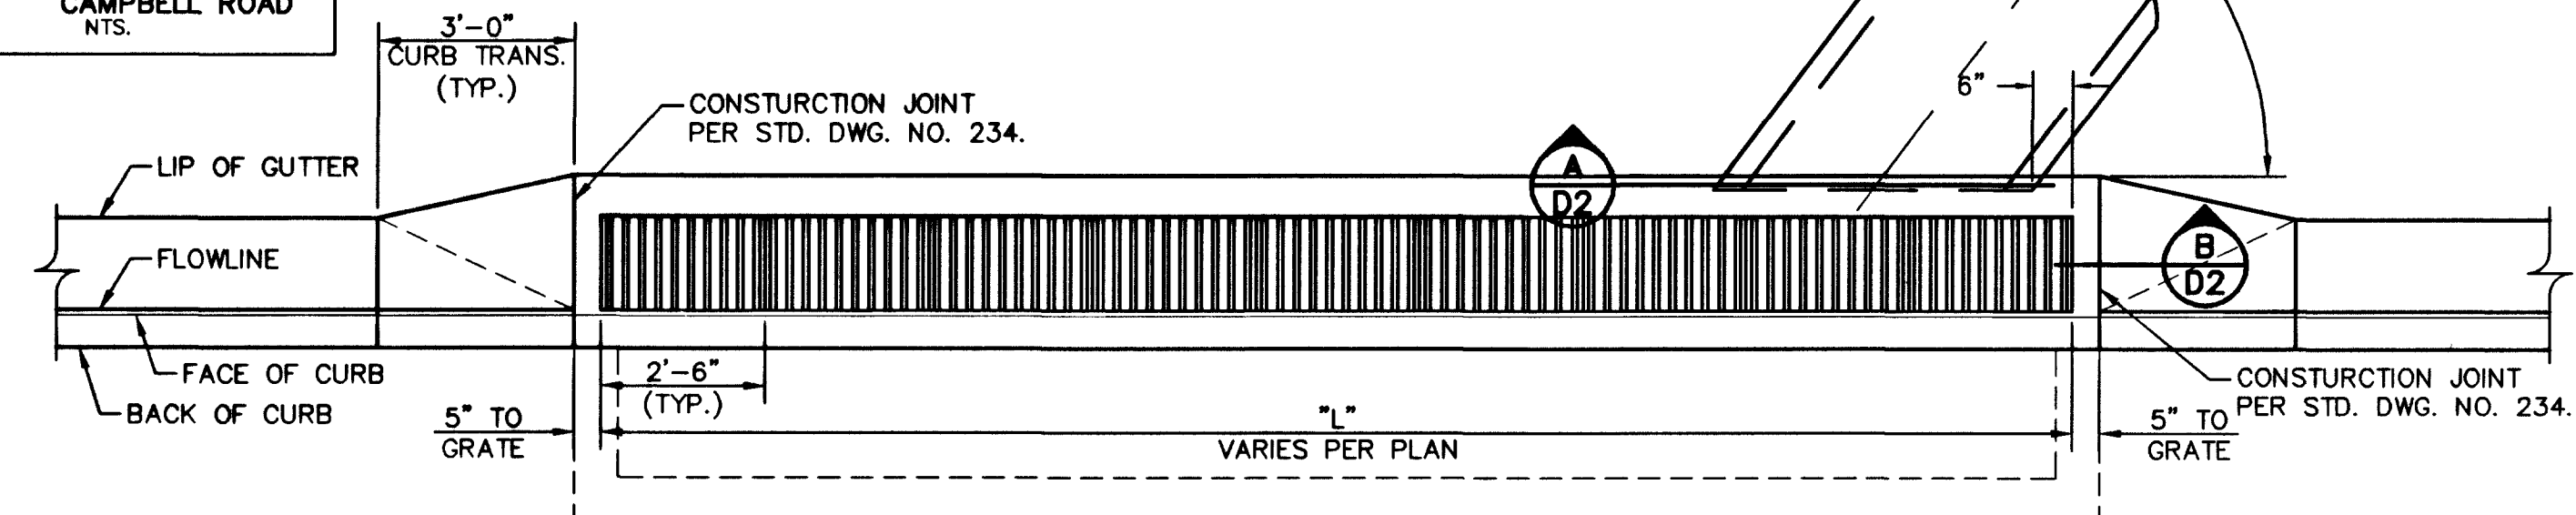
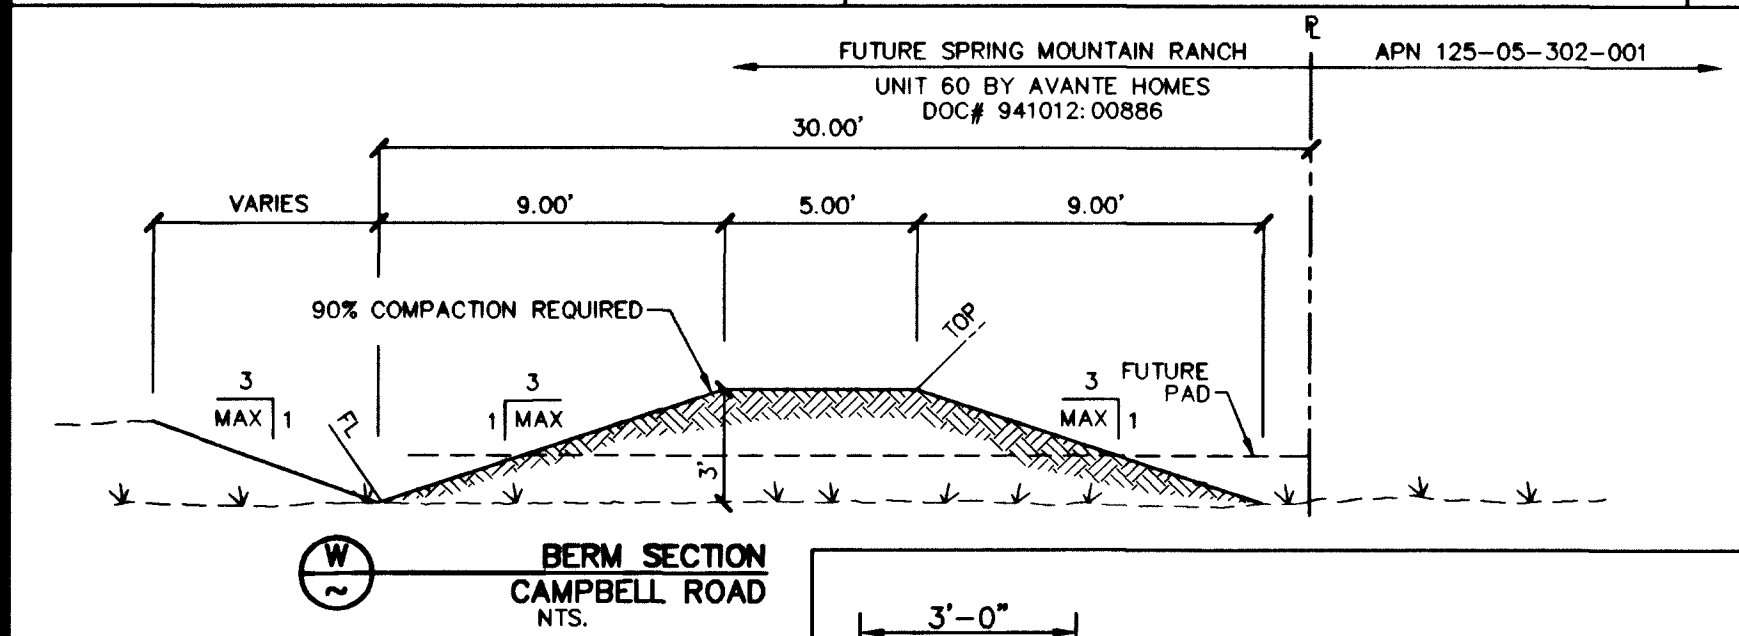
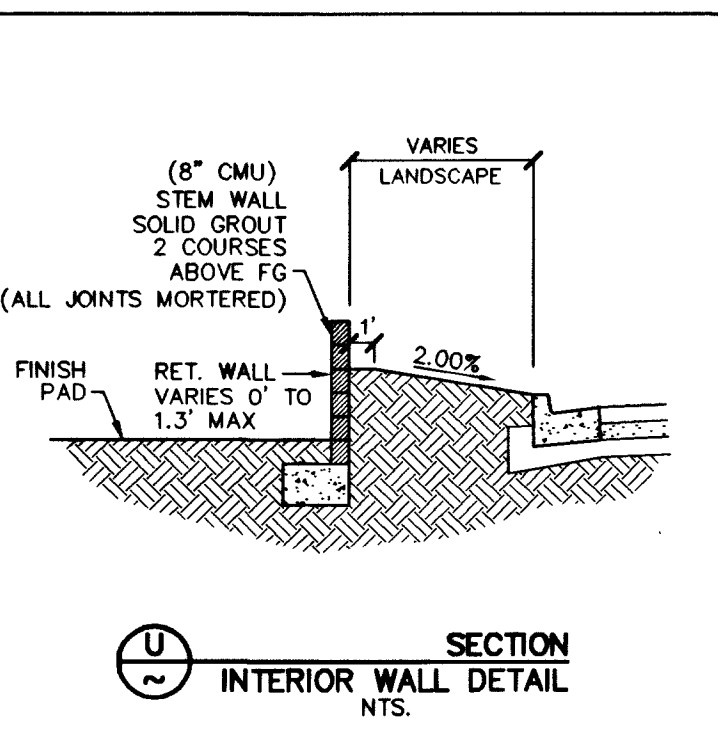
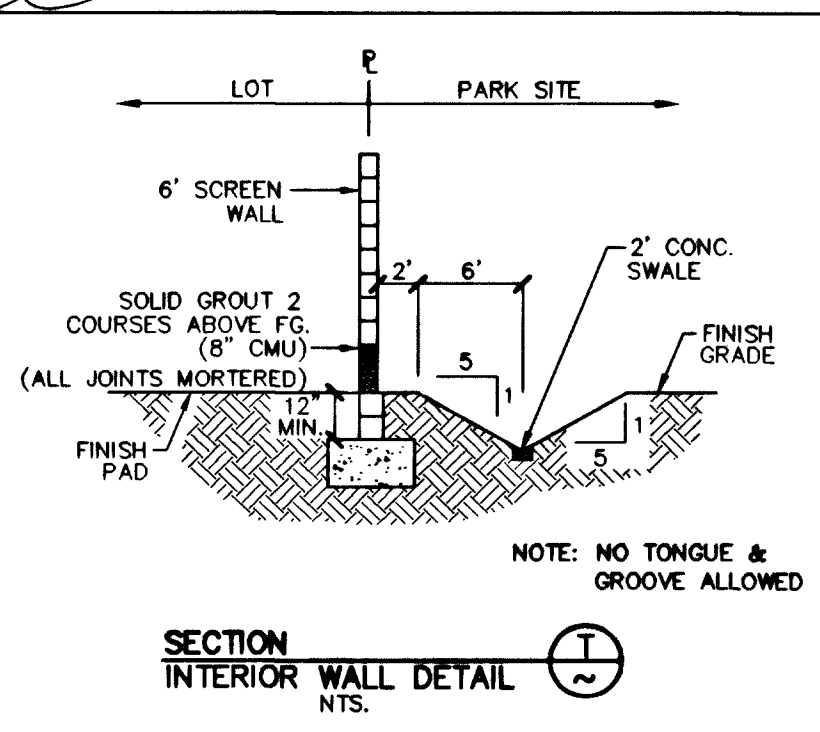
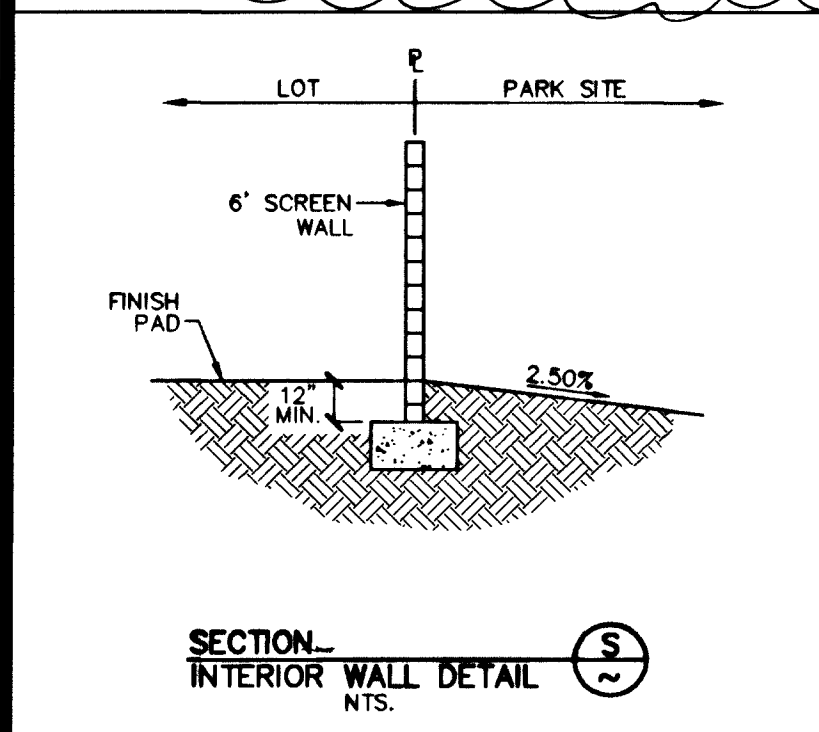
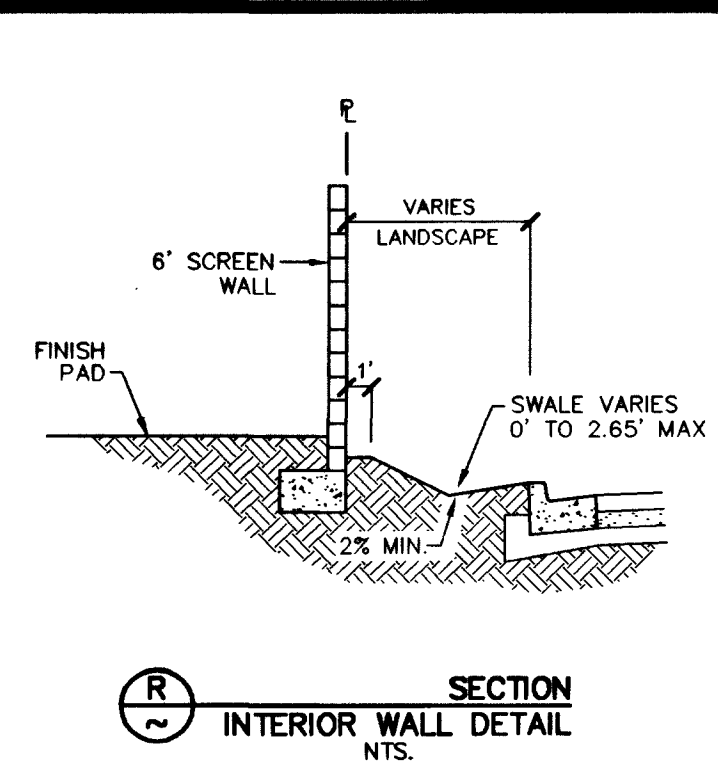
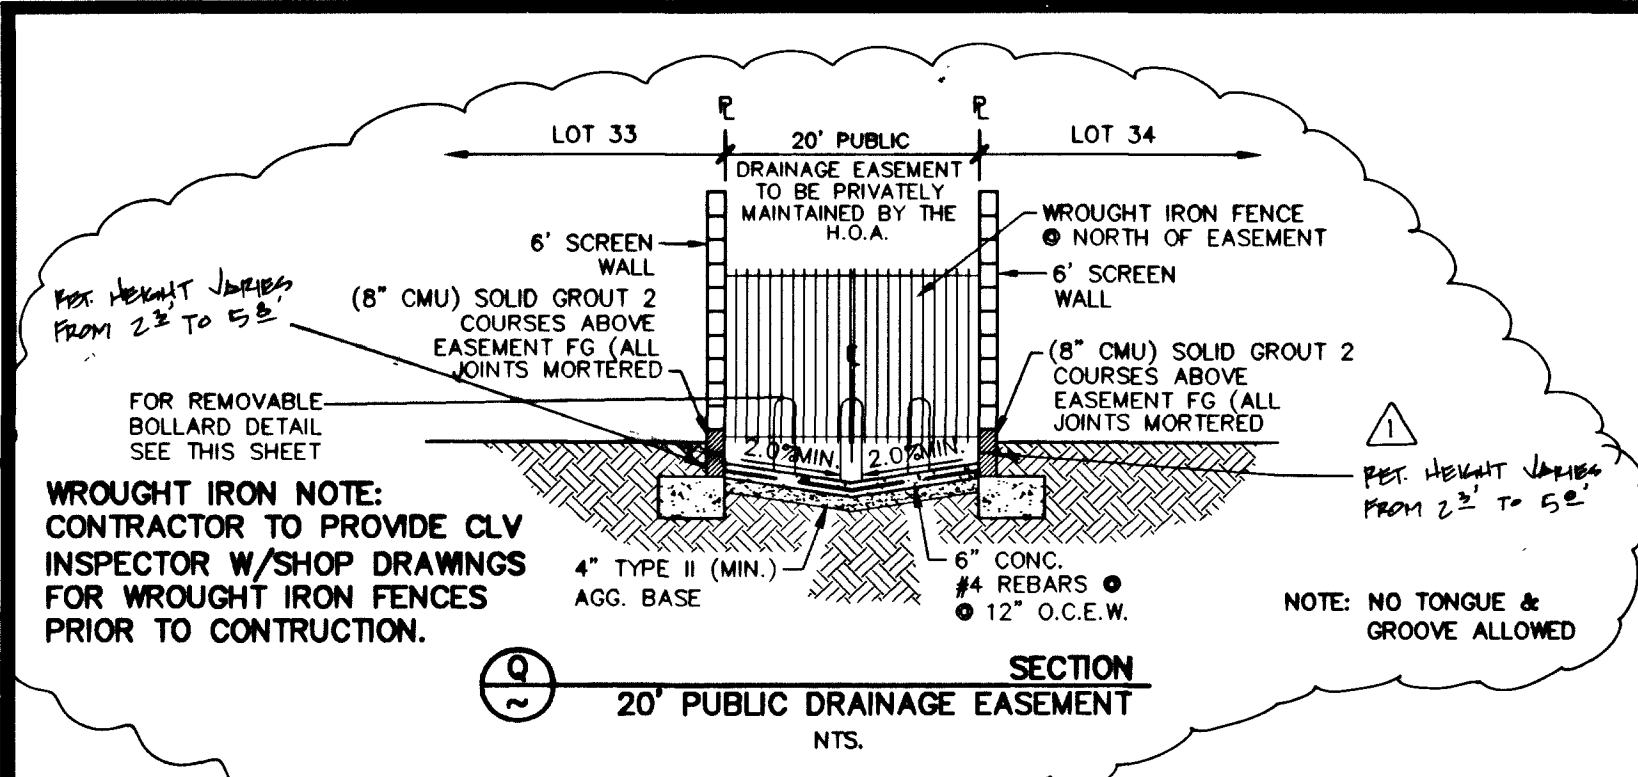
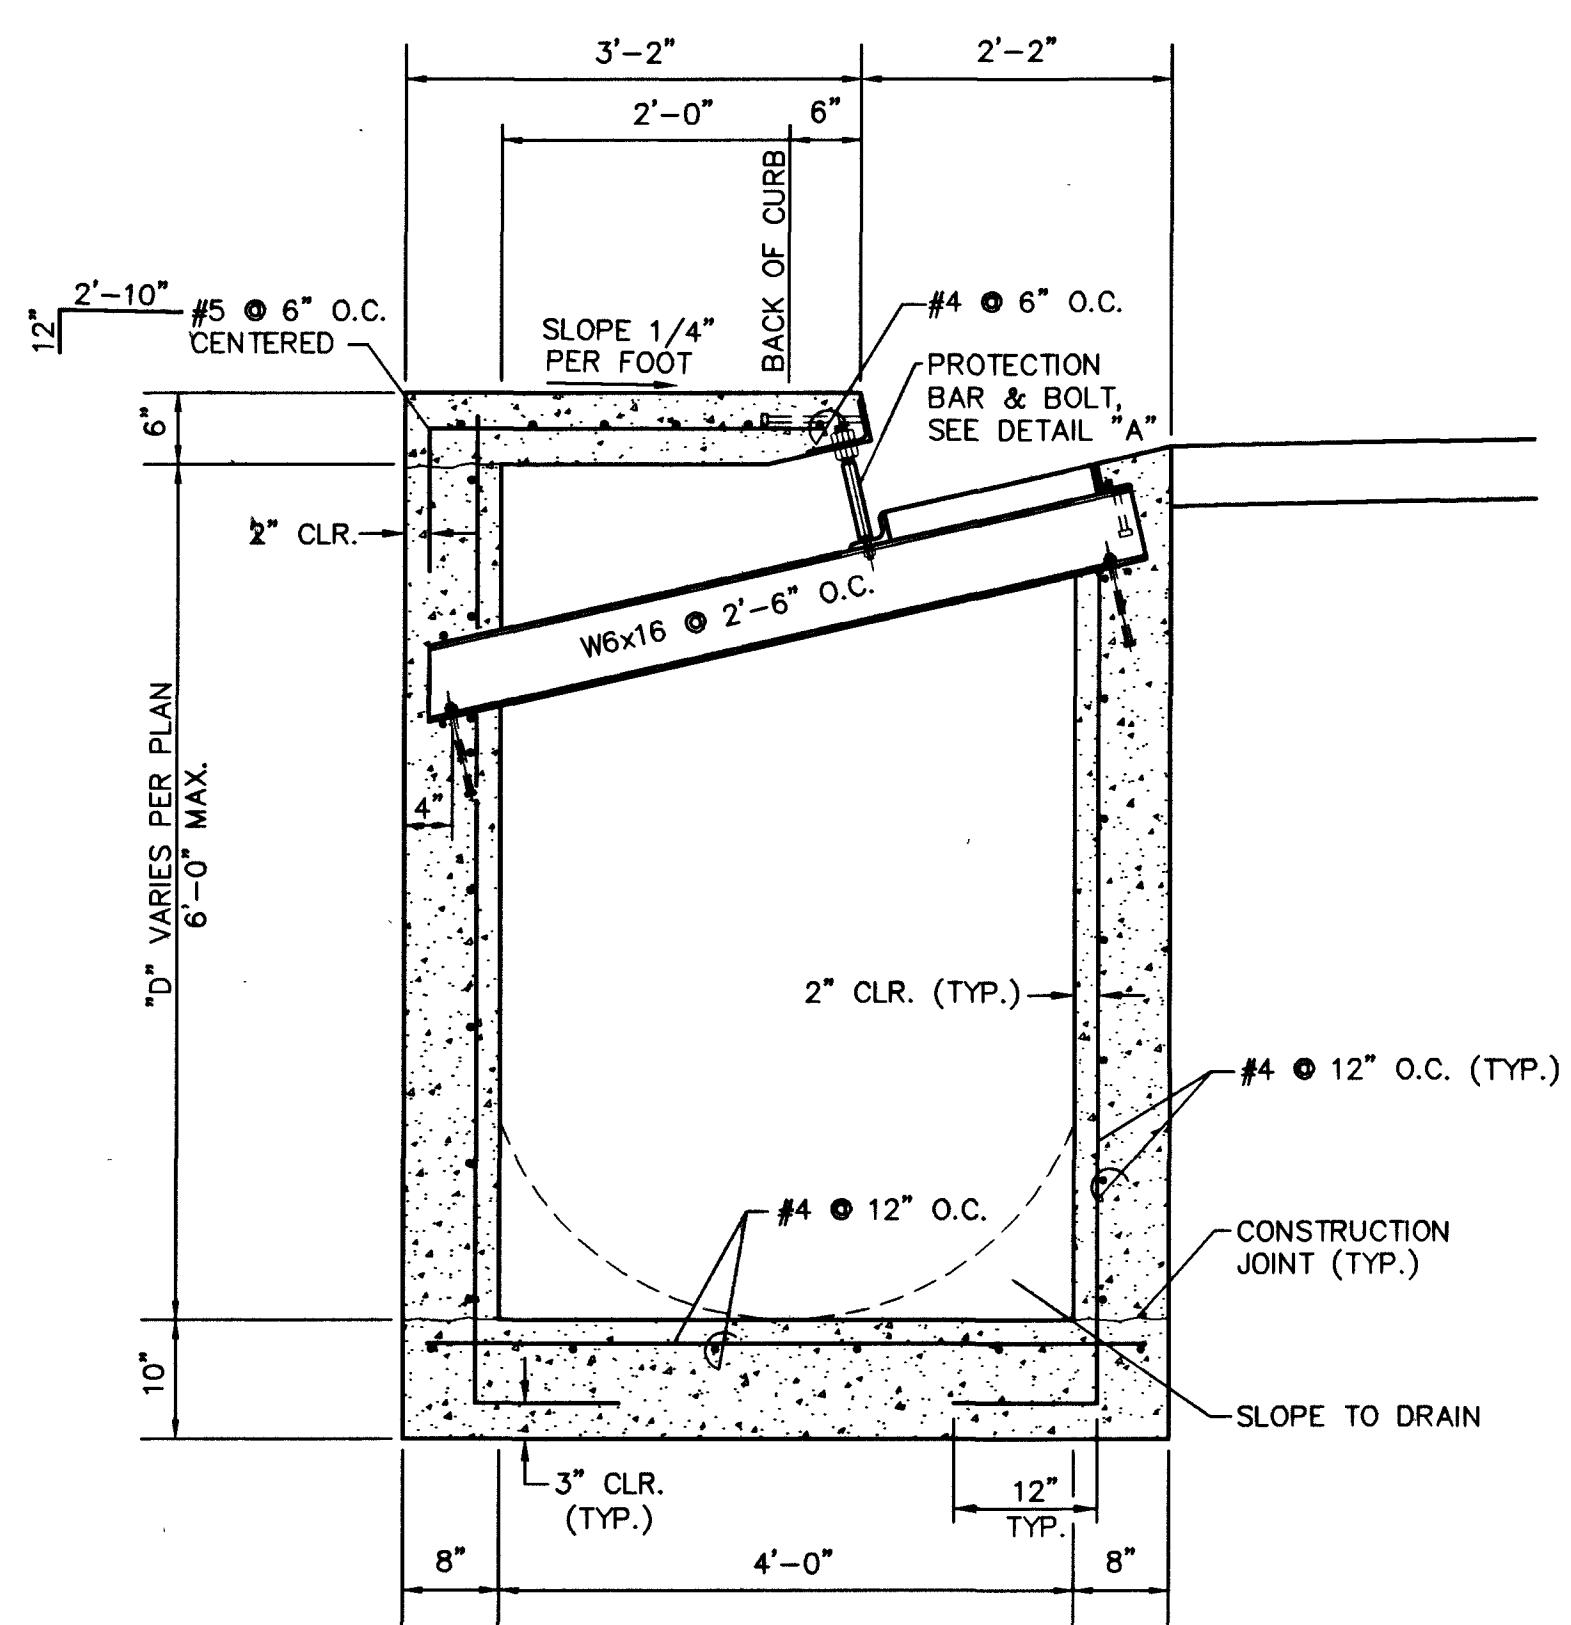
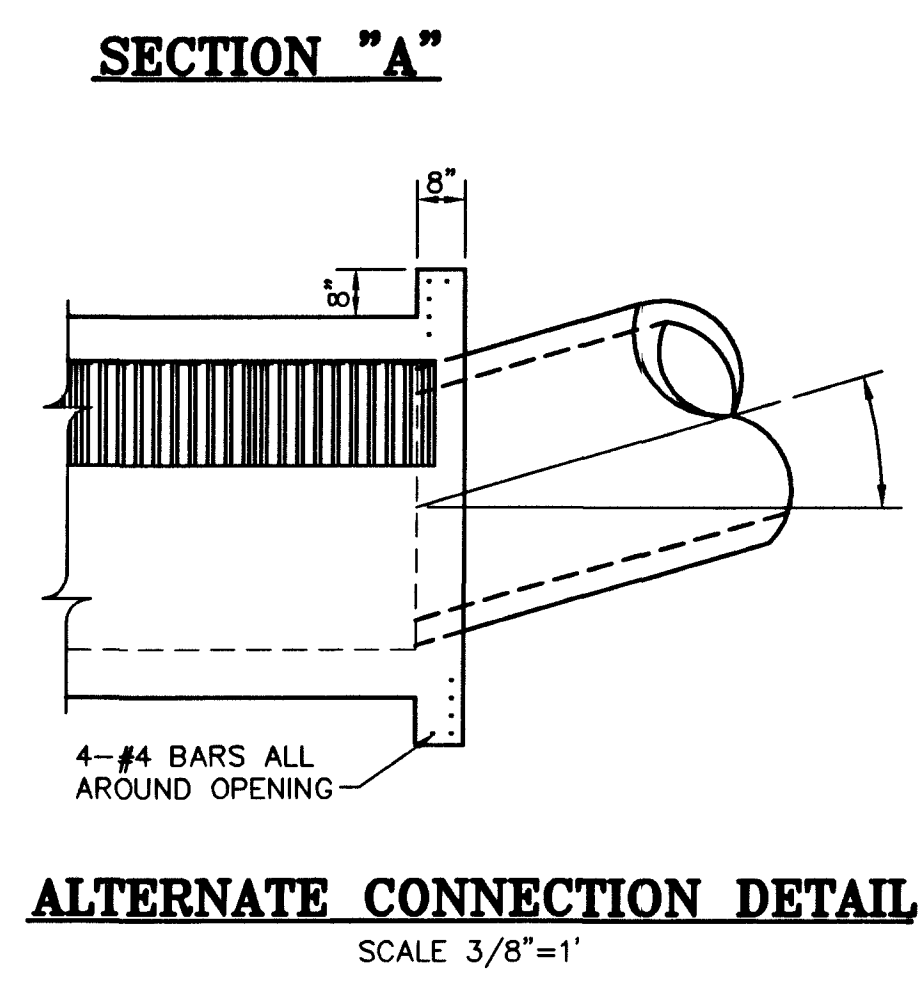


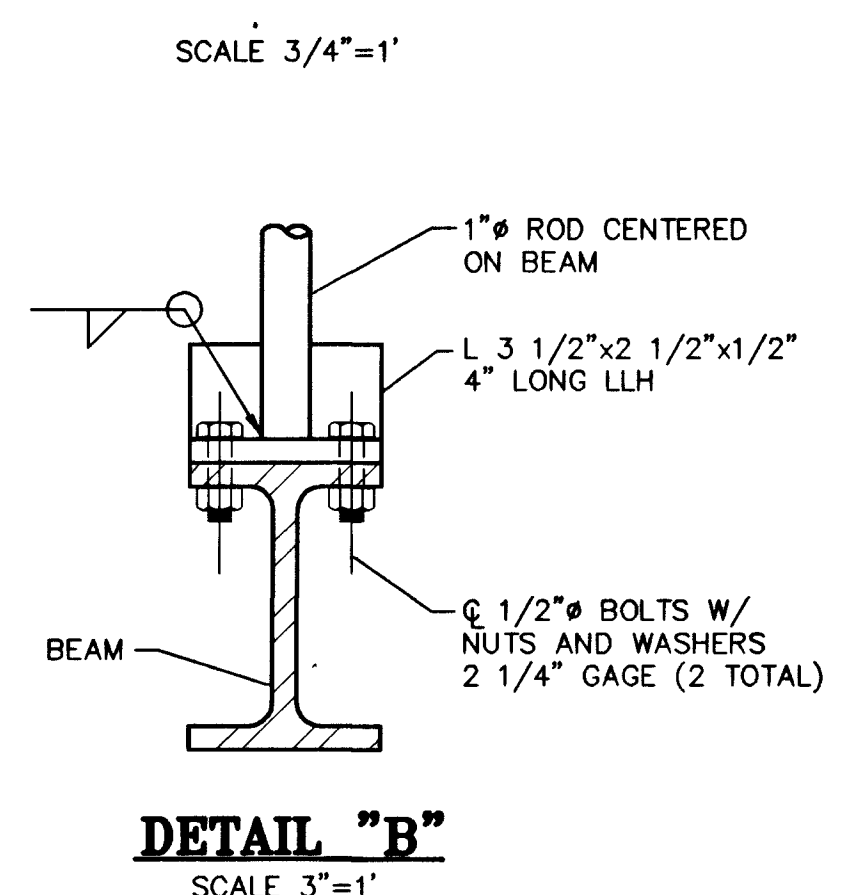

TYPE "CM2" DROP INLET SECTION
SCALE 3/4"=1'

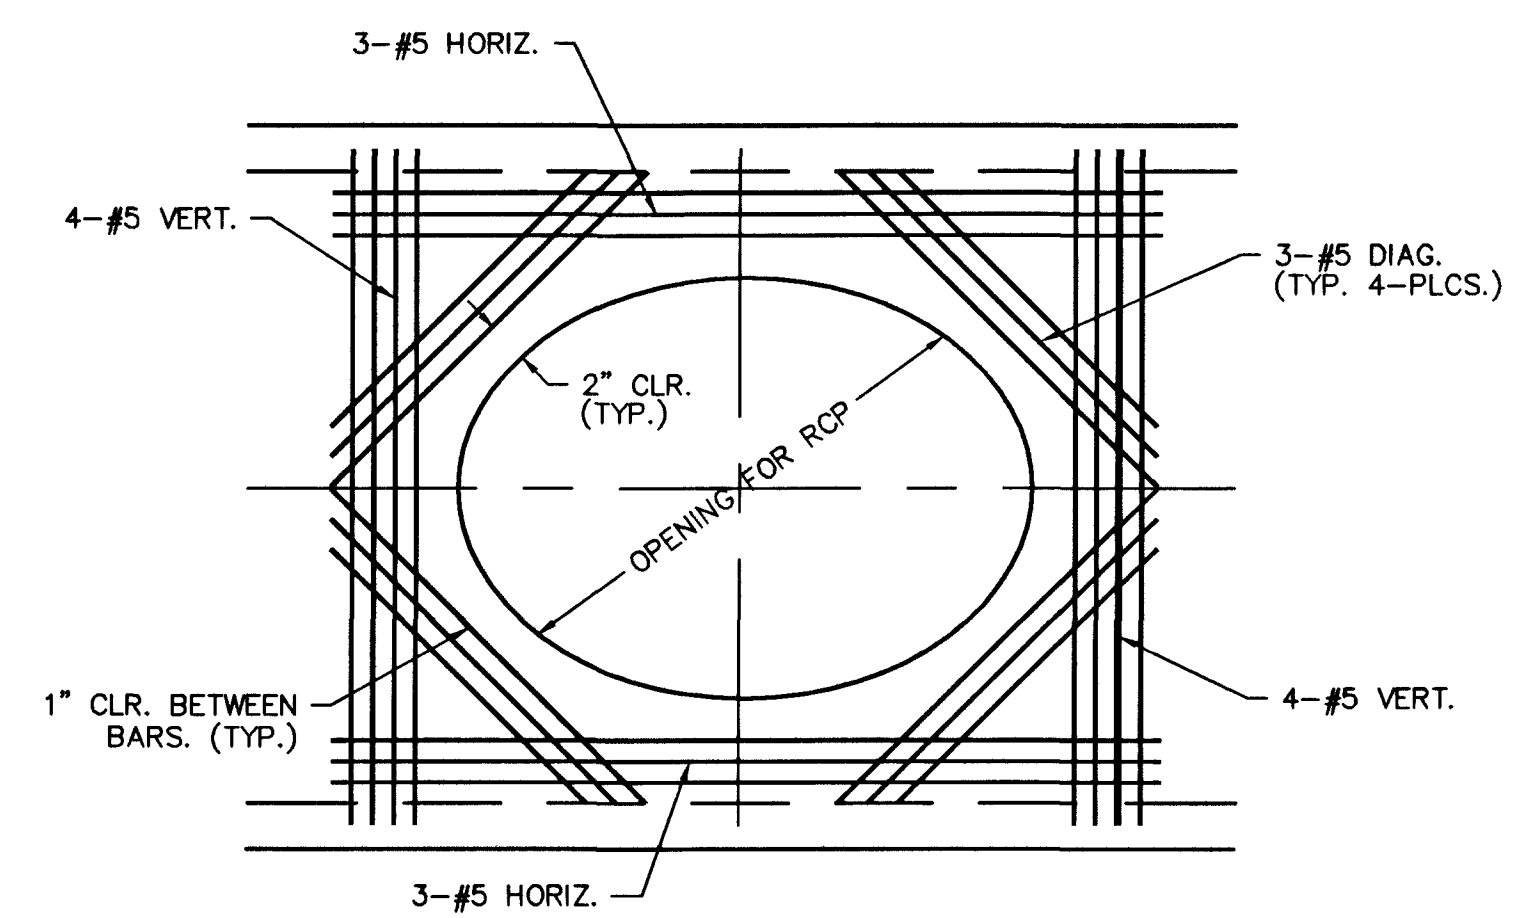

TYPE "DM2" DROP INLET SECTION
SCALE 3/4"=1'

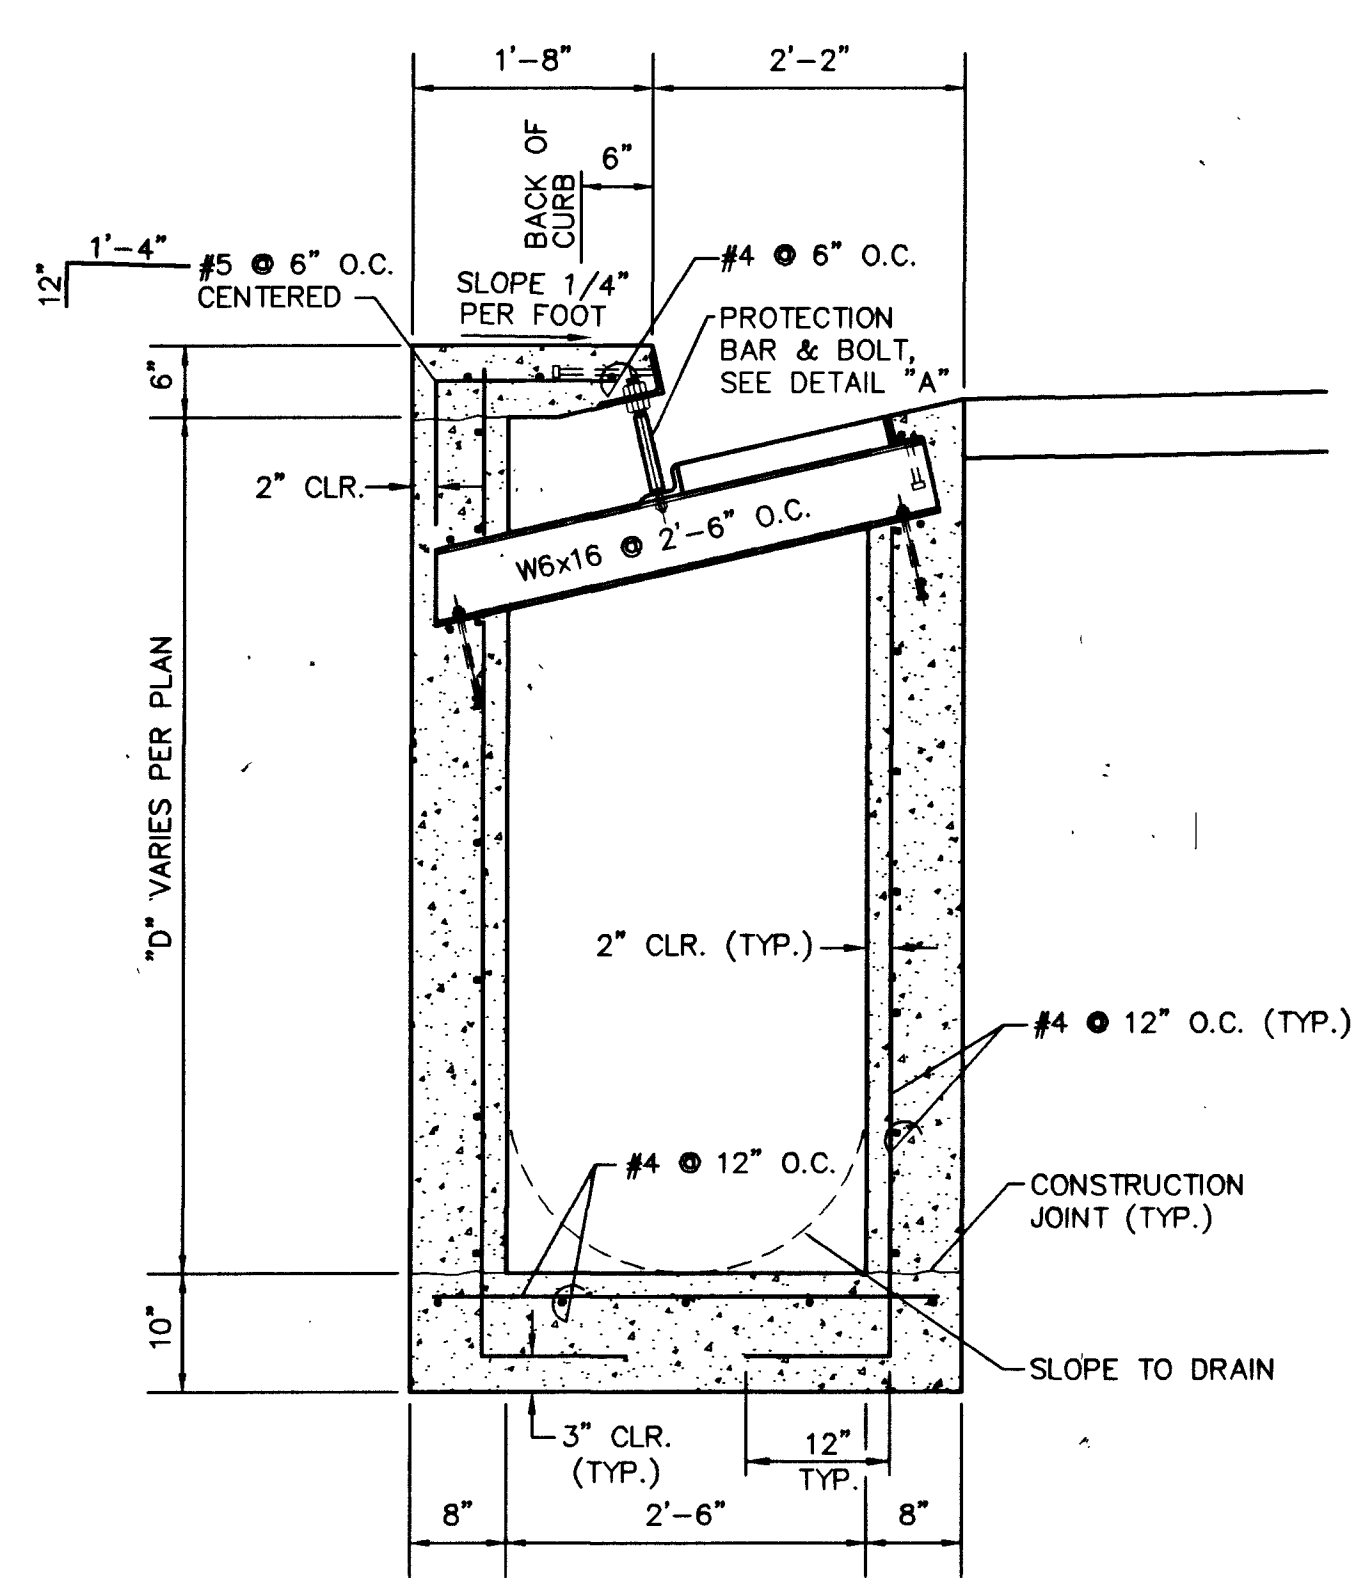

- NOTES:**
1. ALL EXPOSED METALS SHALL BE HOT DIP GALVANIZED AFTER FABRICATION.
 2. PROVIDE 1/2" (MIN.) CLEARANCE ALL AROUND THE STEEL BEAM, DRY PACK AFTER INSTALLATION.
 3. WHEN REQUIRED BY LENGTH OF OPENING, PLATE ANGLE MAYBE DELIVERED IN SECTIONS AND BUTT WELDED IN PLACE.
 4. ALL GALVANIZING DAMAGED BY WELDING SHALL RECEIVE TWO COATS OF GALVALLOY OR EQUAL.
 5. CONCRETE SHALL BE MODIFIED CLASS DA, SEE SPECIAL PROVISIONS SECTION 501.
 6. SEE GENERAL NOTES FOR STRUCTURES ON DWG D8.
 7. ANGLE ANCHORS SHALL BE EMBEDDED MIDPOINT IN EACH ENDWALL AND EVENLY SPACED. (MAXIMUM SPACING OF 2')

49927 R6 52075

STERLING S. DEVELOPMENT		CITY OF LAS VEGAS, NEVADA		2227 SOUTH RAINBOW BOULEVARD, LAS VEGAS, NEVADA 89146-5148	
5385 S. CAMERON STE. # 200		LAS VEGAS, NEVADA, 89119		PH. (702) 973-7550 FAX (702) 362-2597	
(702) 871-0555		nevada CONSULTING ENGINEERS • PLANNERS • LAND SURVEYORS		REV. DATE BY	
7	6	5	4	3	2
DRAWN BY: JML		DESIGNED BY:		CHECKED BY: CRB/DP	
03/13/03		03/13/03		PROJECT NO: 8018	
SCALE: 1"= 40' HORIZ. N/A VERT.					
SHEET D2		10 OF 29 SHEETS			
DRAWING NO. 1074-4732-2					