
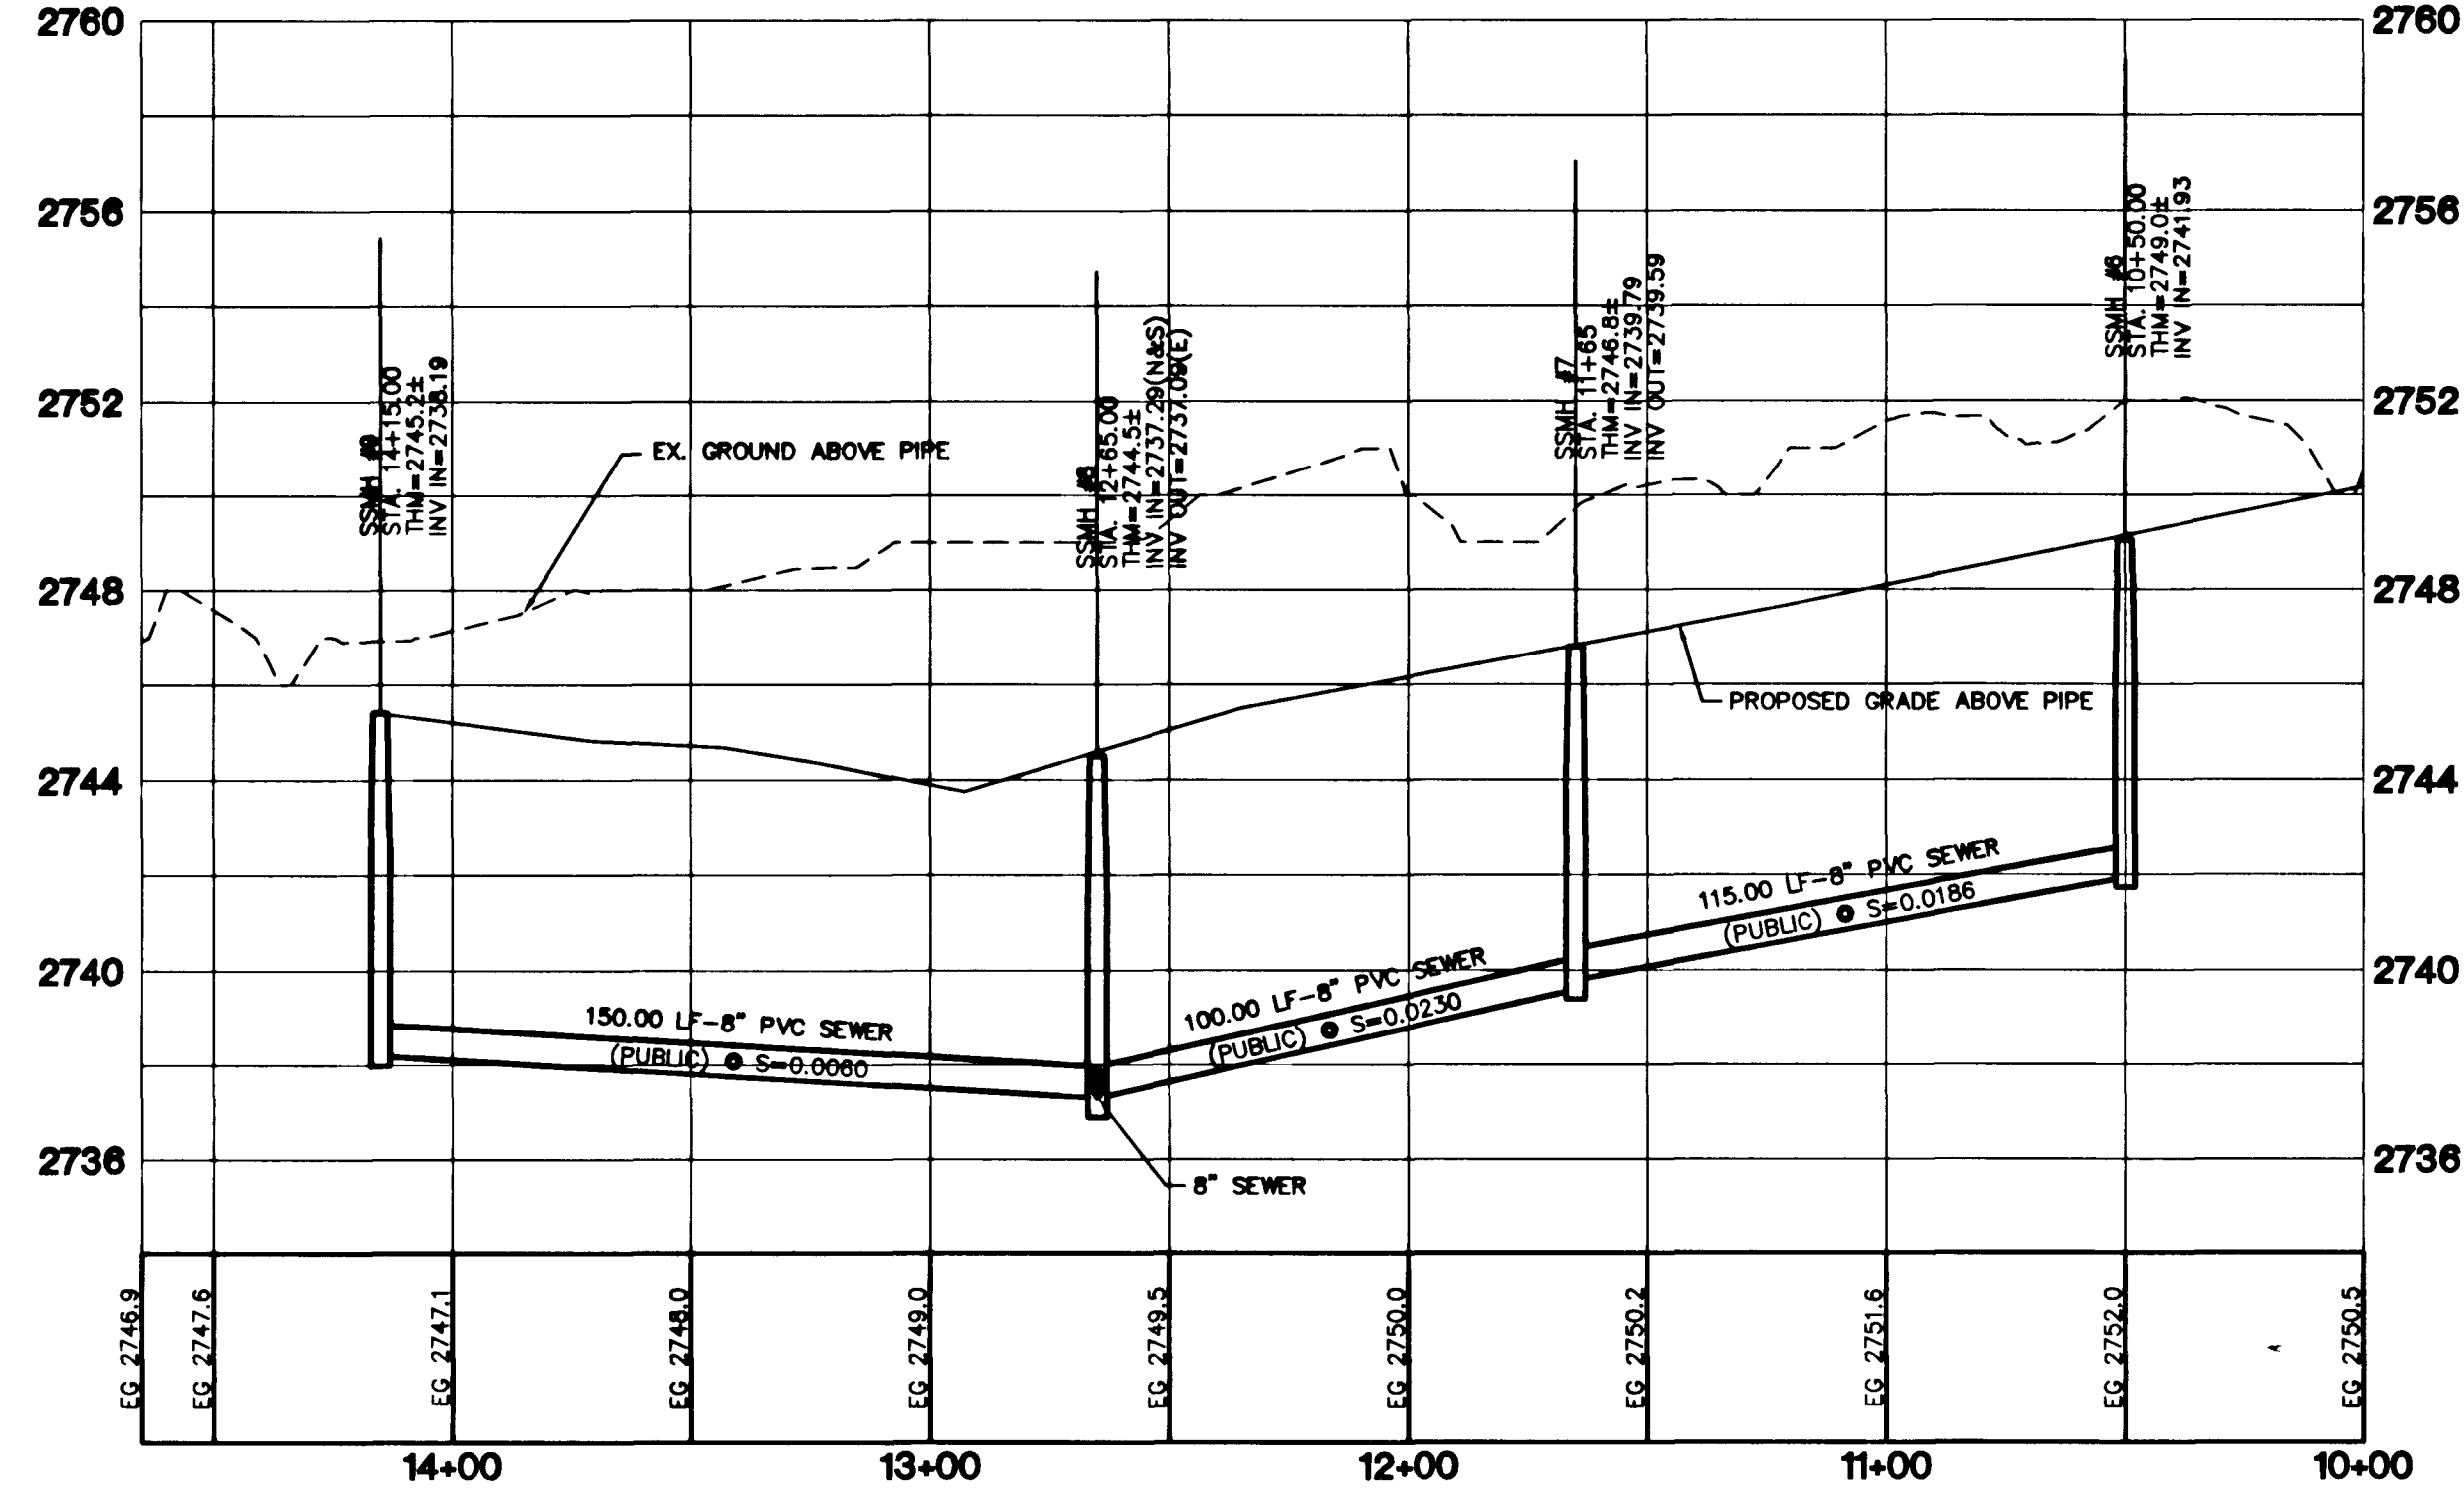


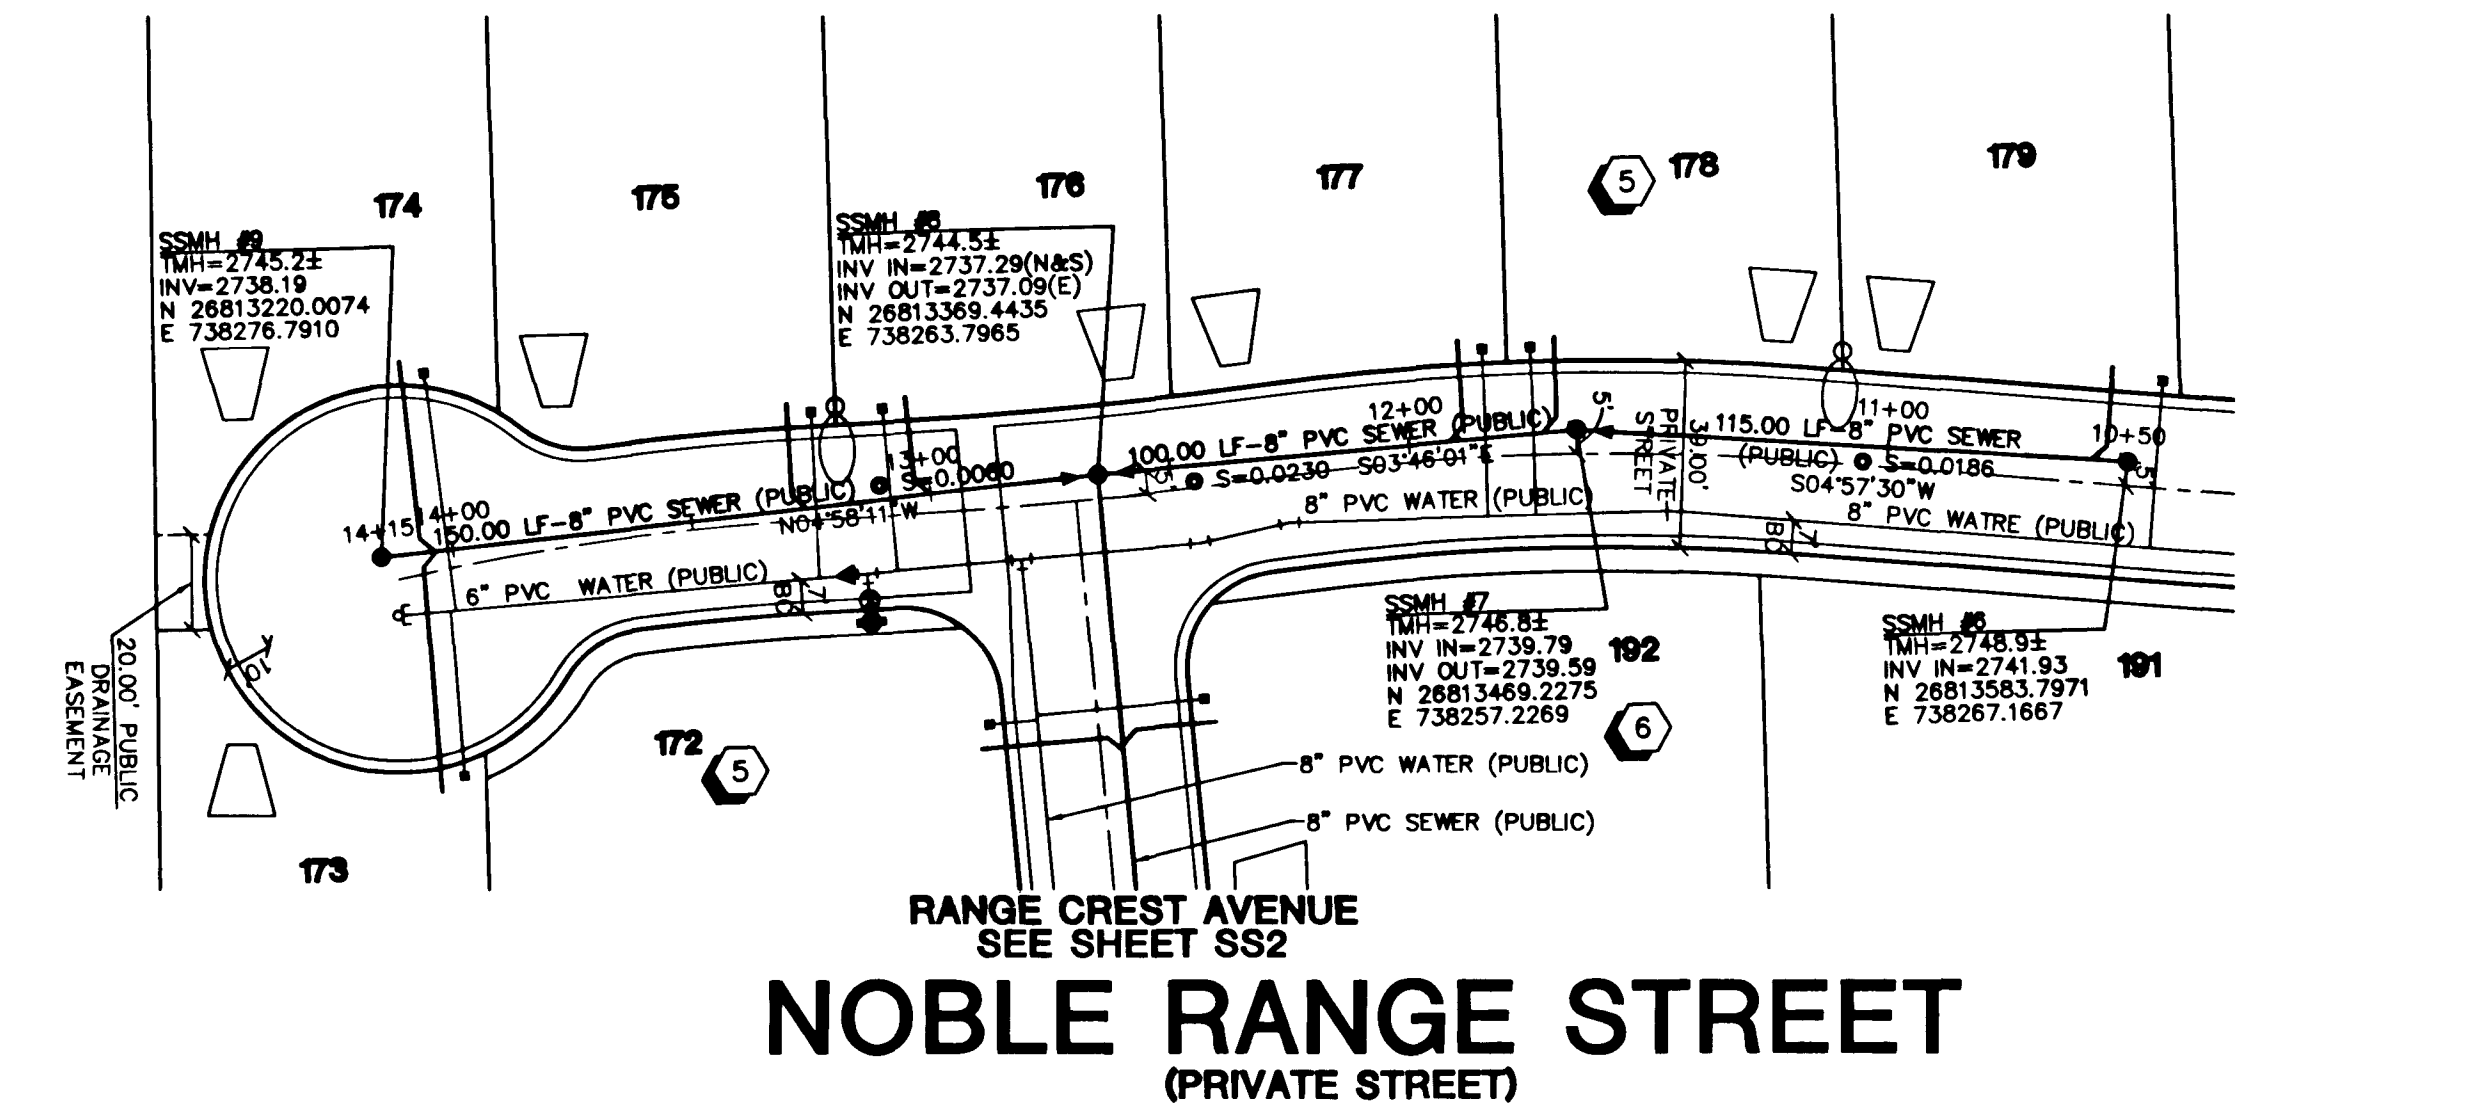

BENCHMARK

PROJECT DATUM: NORTH AMERICAN VERTICAL DATUM OF 1988 (NAVD88)
PROJECT BENCHMARK: CLARK COUNTY BENCHMARK 1C9030N4
NAVD88 ELEVATION: 819.508 METERS (2688.67 FEET)

RIVET AND SQUARE ALUMINUM PLATE IN THE SOUTHEAST CORNER OF A ELECTRICAL CABINET BASE (#00720), 200 FT. SOUTH AND 40 FT. WEST CENTENNIAL PKWY. AND GRAND CANYON DR.

BASIS OF BEARING

THE BASIS OF BEARINGS FOR THIS PROJECT IS NORTH 00°06'46" WEST BEING THE WEST LINE OF THE SOUTHWEST QUARTER (SW 1/4) OF THE SOUTHEAST QUARTER (SE 1/4) OF SECTION 18, TOWNSHIP 19 SOUTH, RANGE 60 EAST, W.D.M., CLARK COUNTY, NEVADA, AS SHOWN ON A RECORD OF SURVEY ON FILE IN THE CLARK COUNTY, NEVADA, RECORDER'S OFFICE, IN FILE 114 AT PAGE 57.






Avoid cutting underground utility line. It's costly.
Call before you Dig
1-800-227-2600

Avoid overhead power line contact. It's costly.
Call before you Overhead
1-702-227-2929

Underground
1-800-227-2600

PRIVATE STREET NOTE:
ALL PRIVATE STREETS ARE PUES CLV SEWER ESMT'S & PUBLIC DRAINAGE ESMT'S. TO BE PRIVATELY MAINTAINED.

CONTRACTOR NOTE:
CONTRACTOR SHALL VERIFY HORIZONTAL AND VERTICAL LOCATION OF EXISTING UTILITIES AND NOTIFY THE DESIGN ENGINEER IMMEDIATELY OF ANY DISCREPANCIES PRIOR TO CONSTRUCTION.

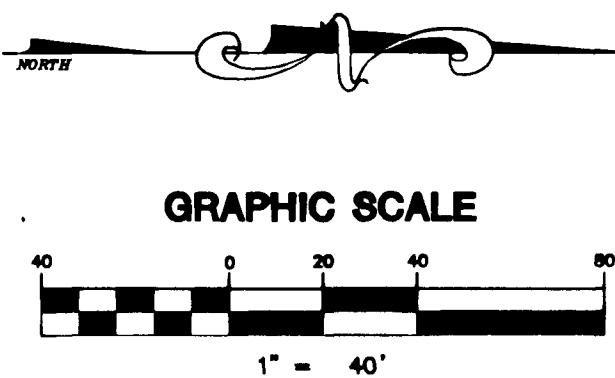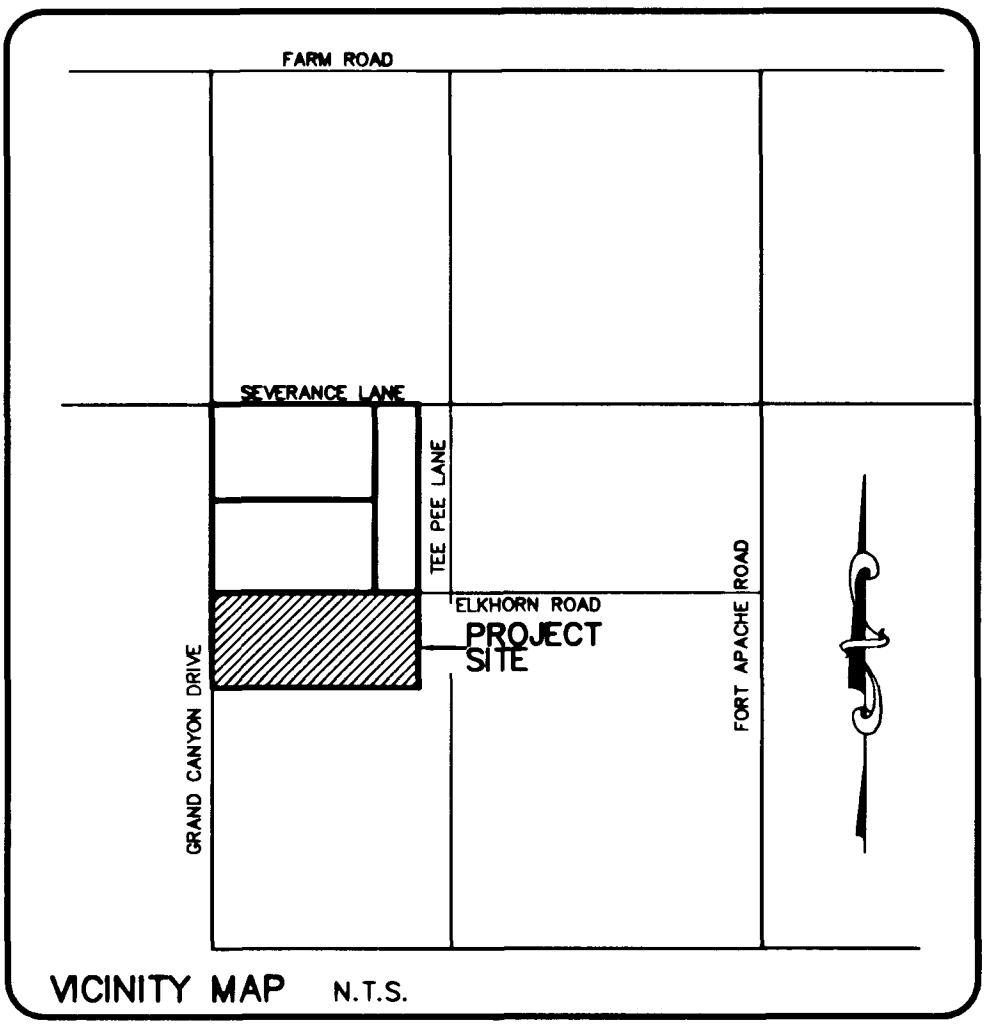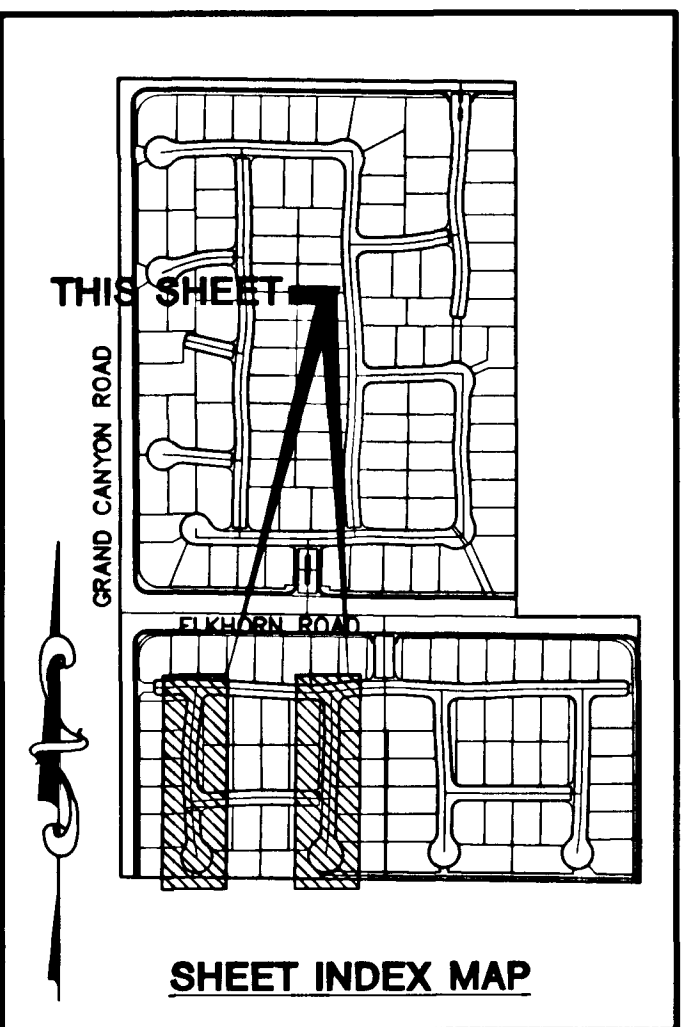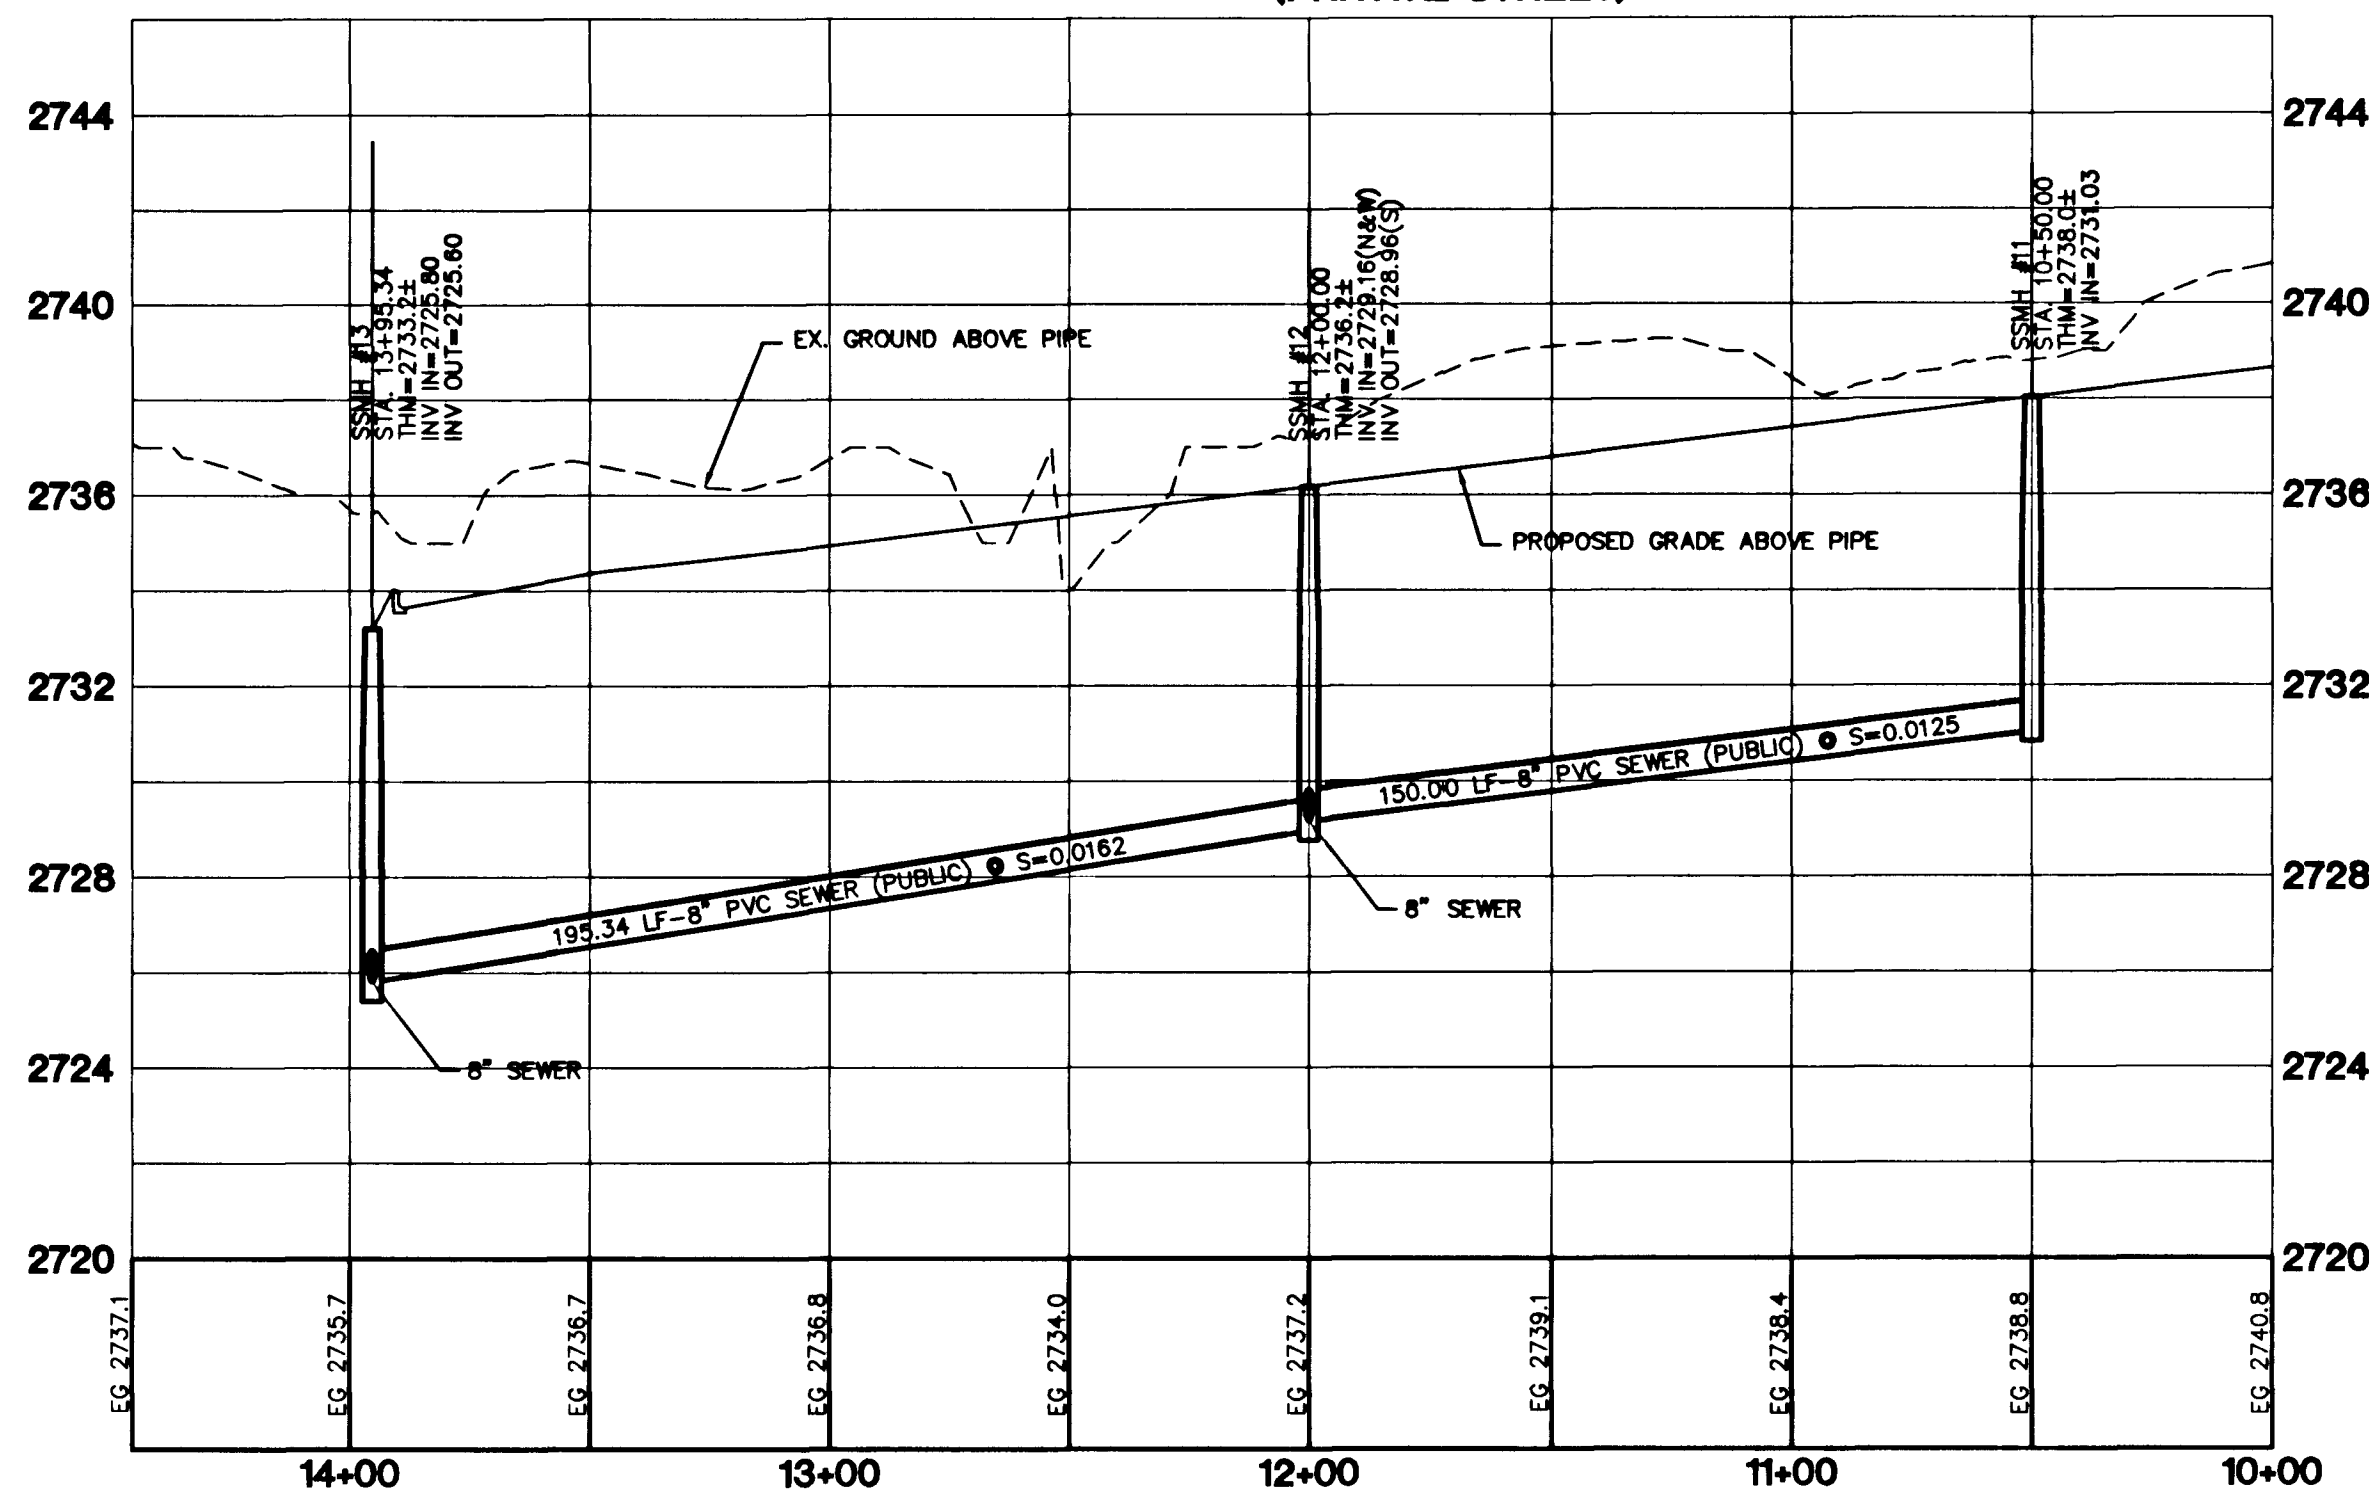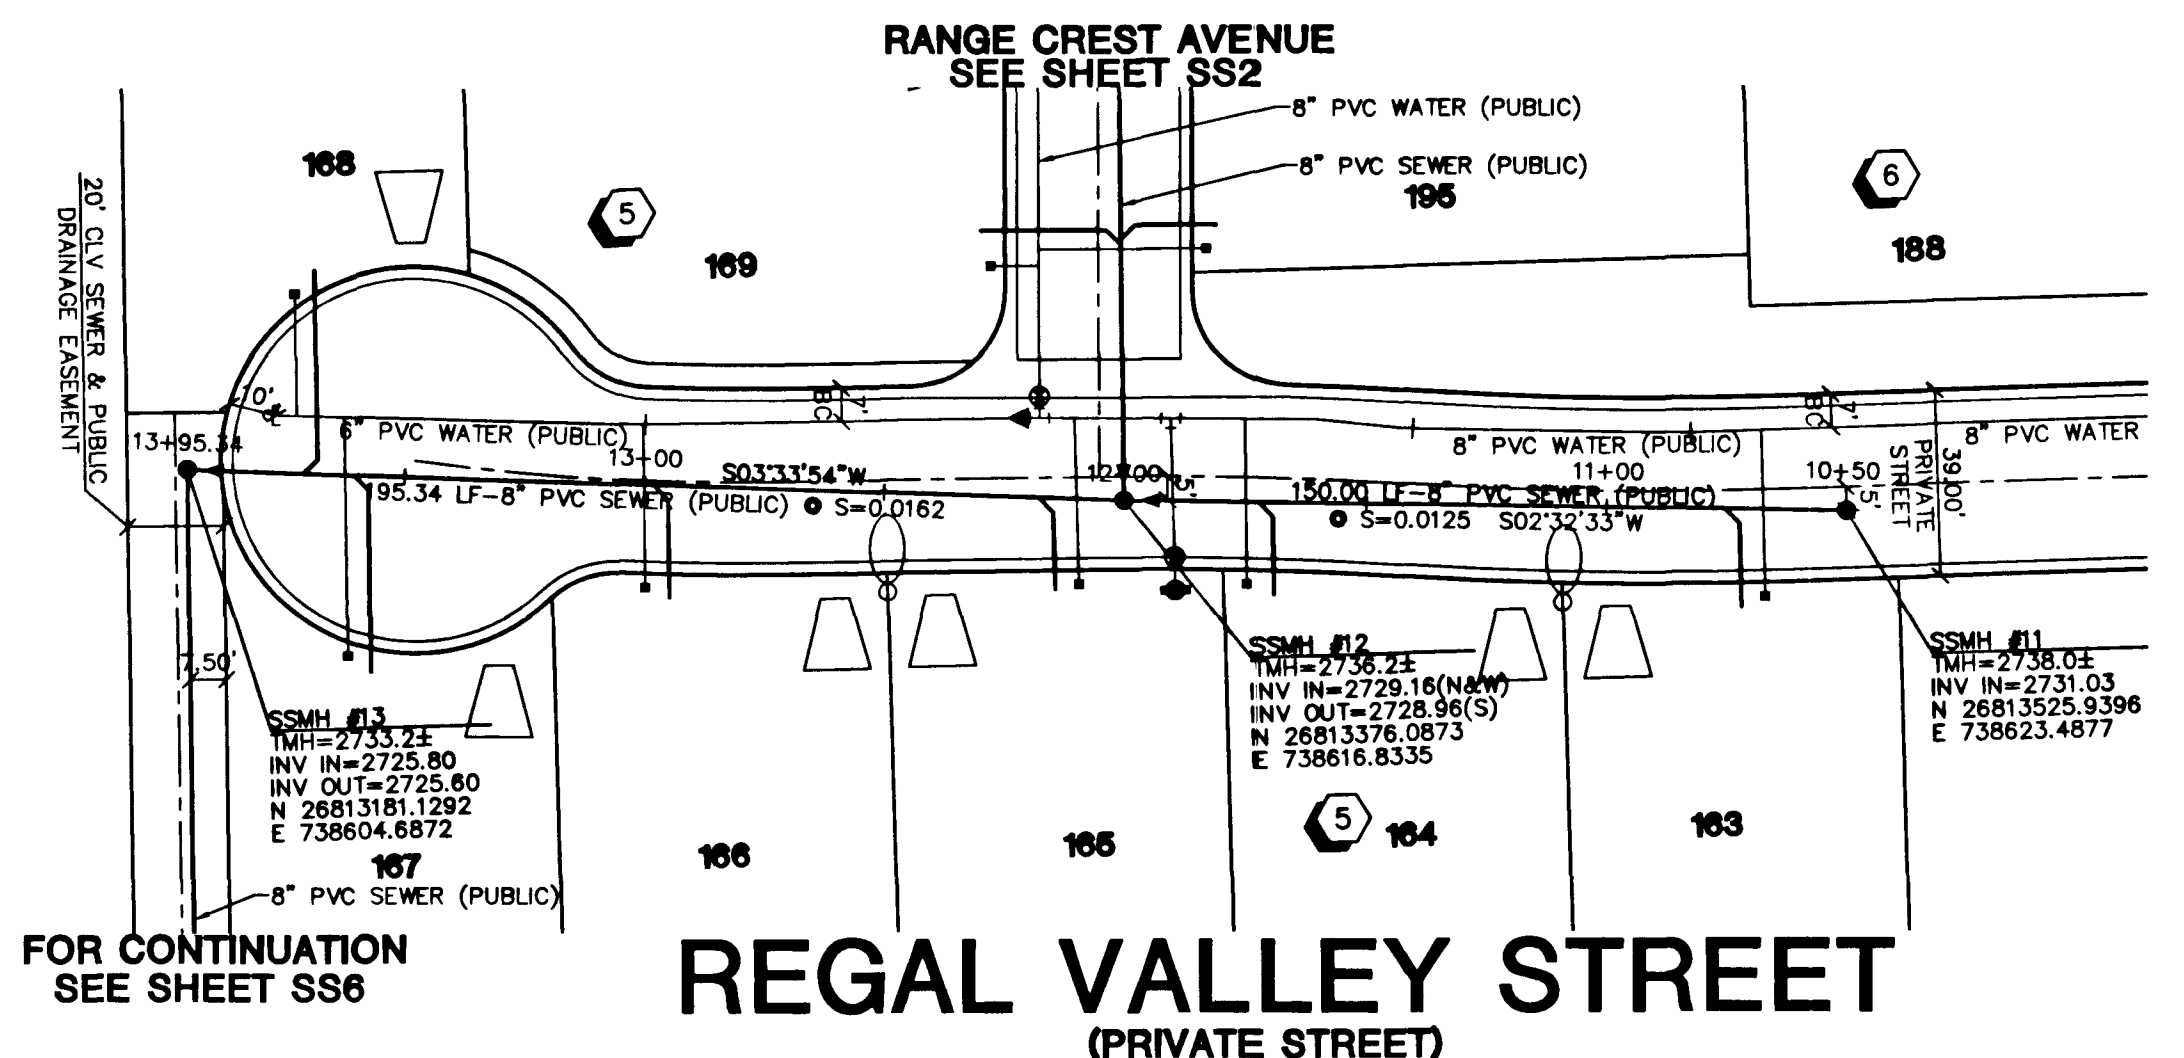

REV	DATE	BY	REVISION
7			
6			
5			
4			
3			
2			
1			

PERMA-BILT HOMES	CITY OF LAS VEGAS, NEVADA
7150 POLLOCK DRIVE, SUITE 104 LAS VEGAS, NEVADA 89119 (702) 896-9100	2727 SOUTH RAINBOW BOULEVARD LAS VEGAS, NEVADA 89146-5148 PH. (702) 873-7550 FAX (702) 362-2597

SEWER PLAN & PROFILE	ELKHORN / GRAND CANYON UNIT 3
NOBLE STA 10+50.00 TO 14+15.00	
REGAL STA 10+50.00 TO 13+95.34	

DRAWN BY: M.V.P.	9/29/03
DESIGNED BY: S.F.	JULY 03
CHECKED BY: K.C.	9/29/03
PROJECT NO: 3887	SCALE: 1"=40' HORIZ. NONE VERT.

EXPIRES 06-30-05
PROFESSIONAL ENGINEER - SITE
DANIEL HODGSON
1528-03
SHEET
25 OF 31 SHEETS
DRAWING NO: 15174734-3