
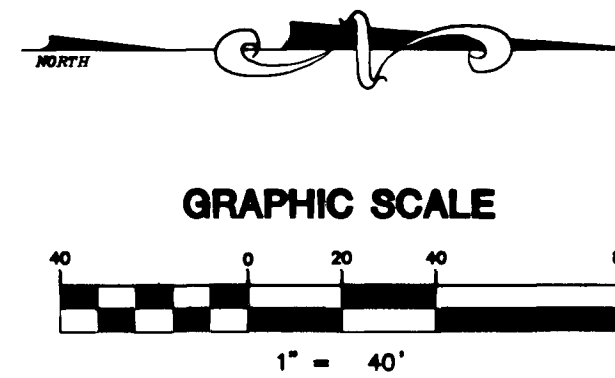
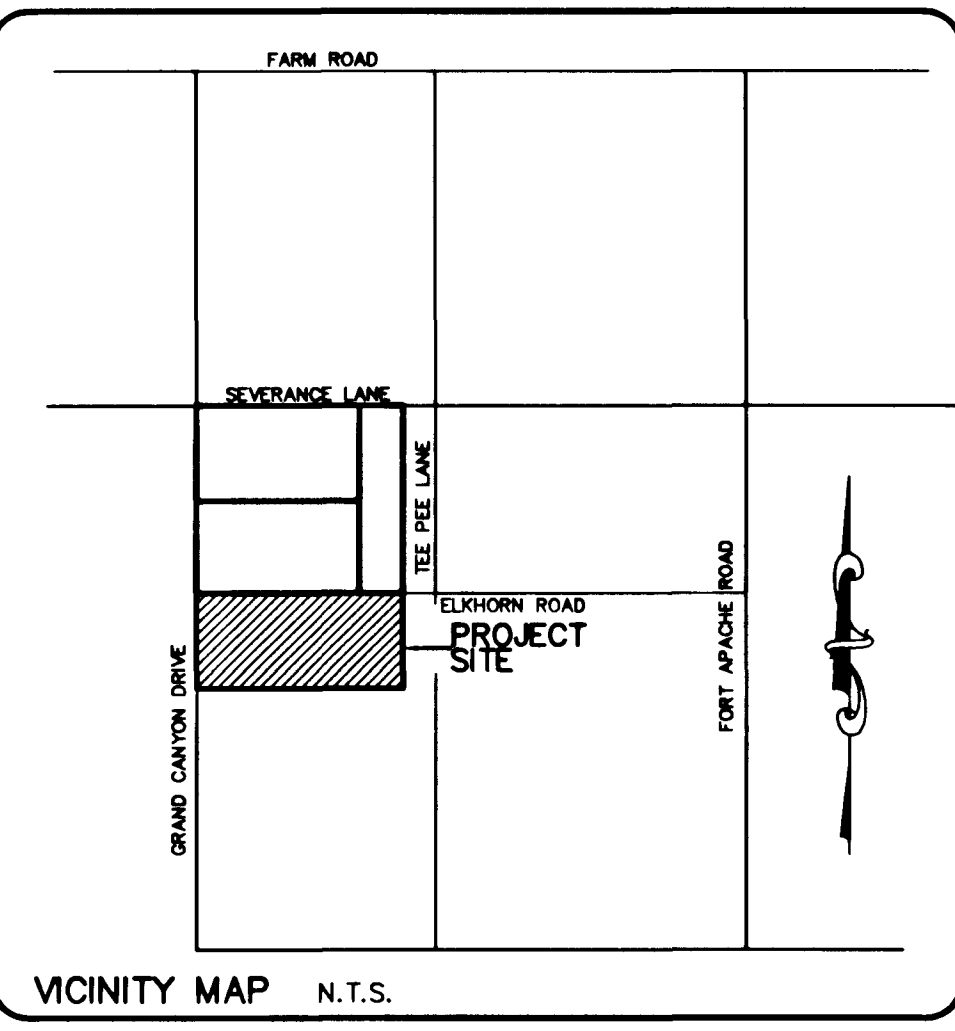
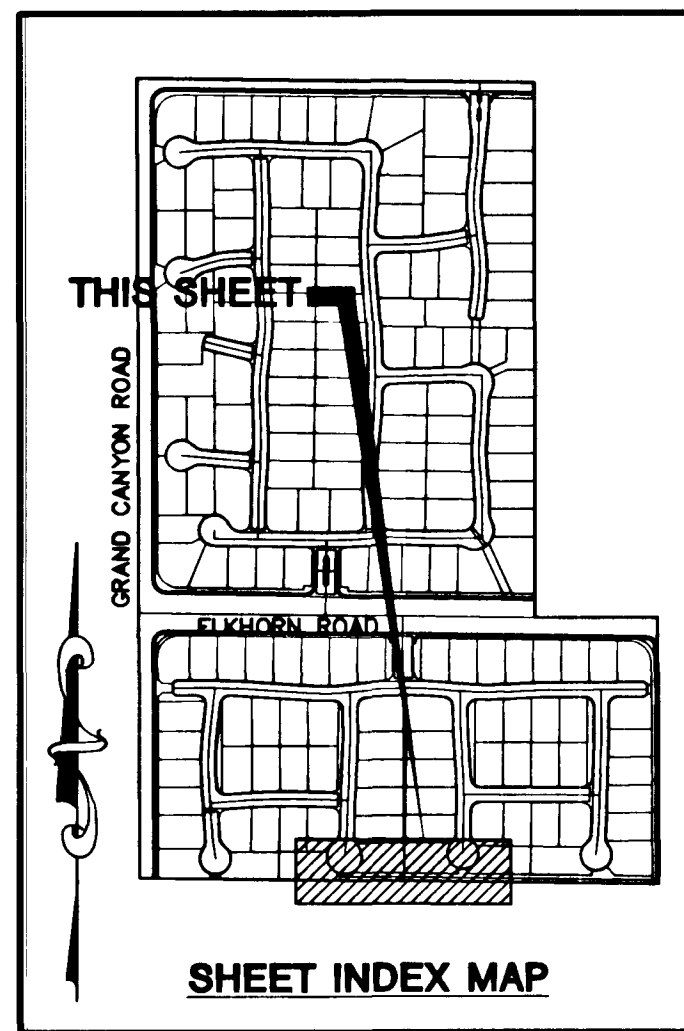
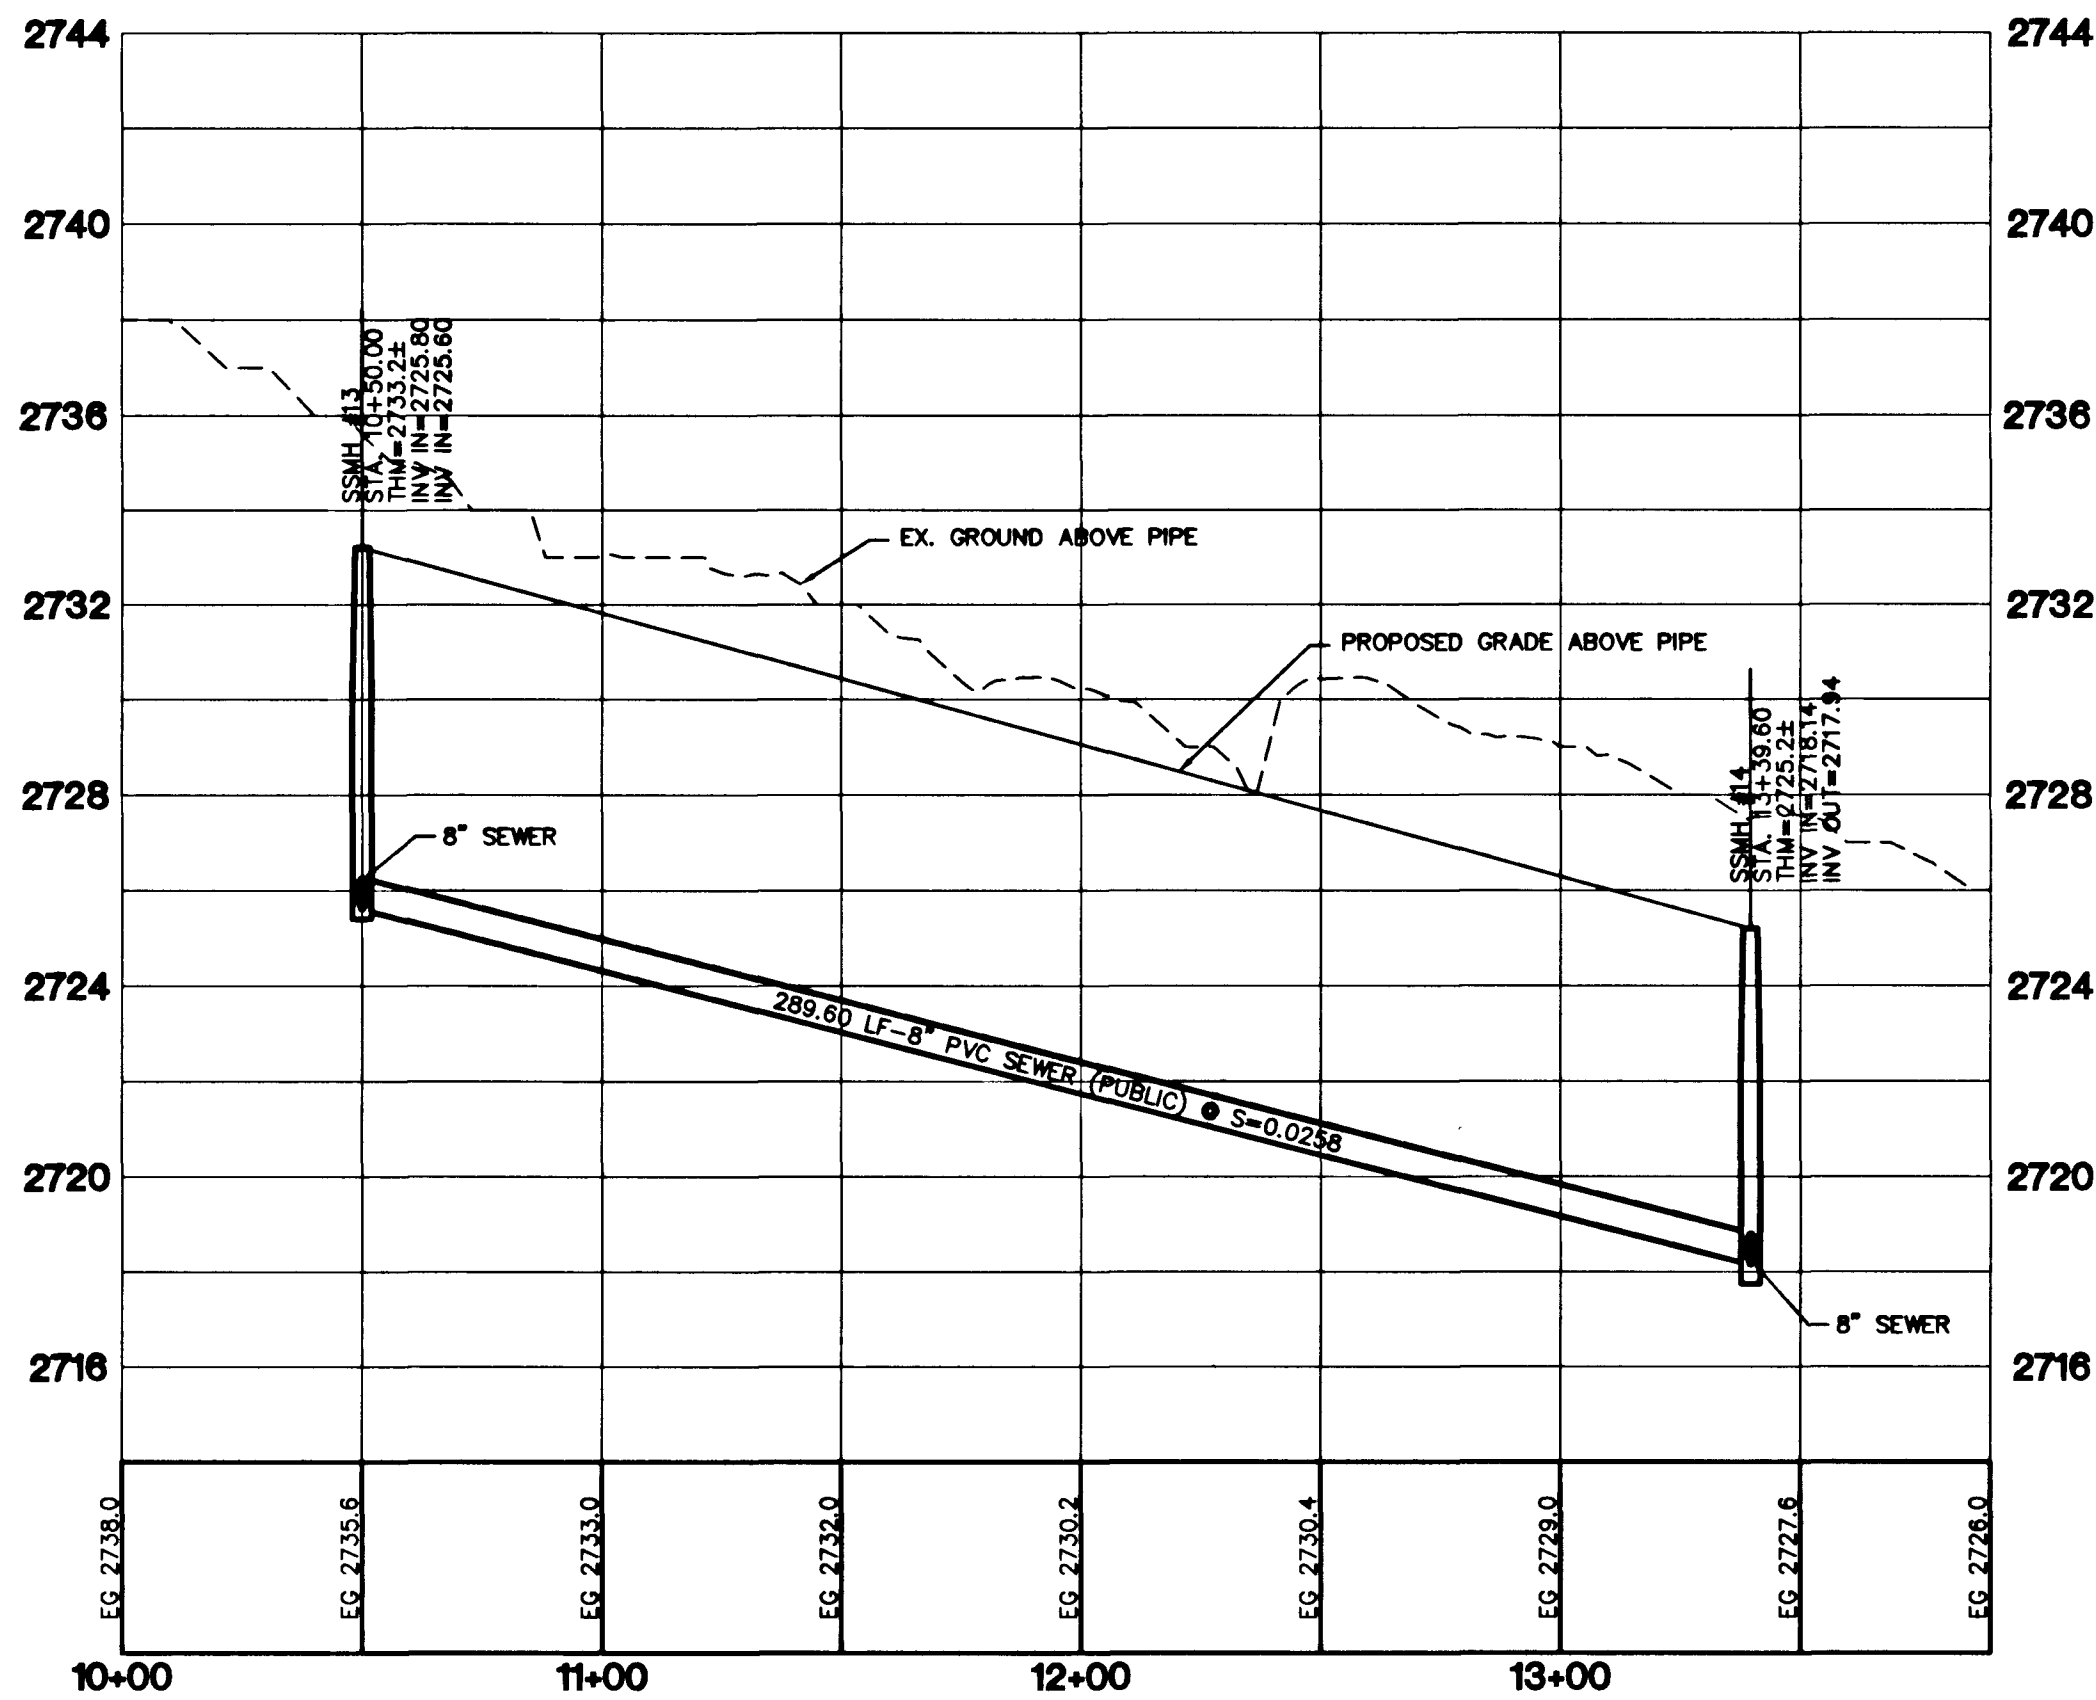


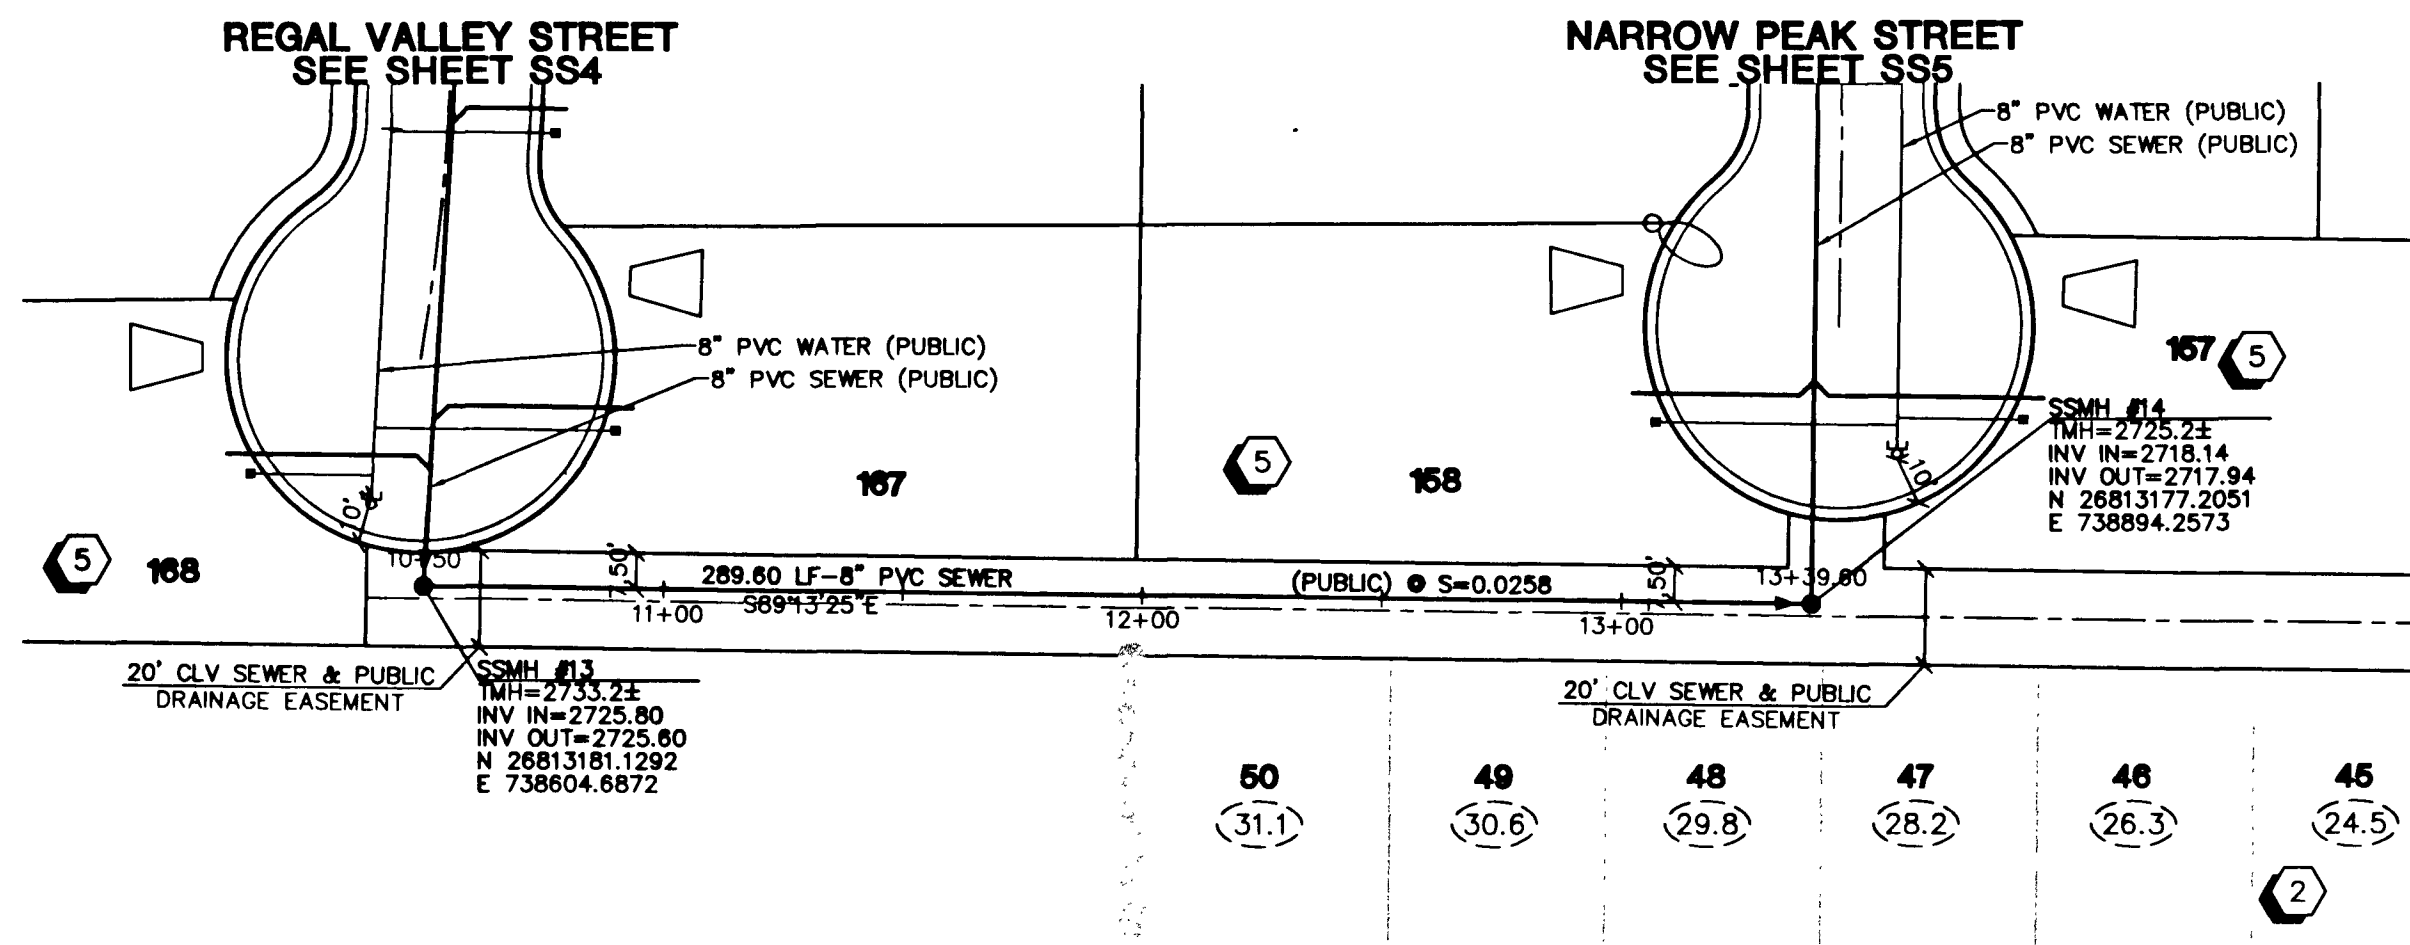

BENCHMARK

PROJECT DATUM: NORTH AMERICAN VERTICAL DATUM OF 1988 (NAVD88)


PROJECT BENCHMARK: CLARK COUNTY BENCHMARK 1C9030N4

NAVD88 ELEVATION: 819.508 METERS (2688.67 FEET)

RIVET AND SQUARE ALUMINUM PLATE IN THE SOUTHEAST CORNER OF A ELECTRICAL CABINET BASE (#00720), 200 FT. SOUTH AND 40 FT. WEST CENTENNIAL PKWY. AND GRAND CANYON DR.

BASIS OF BEARING

THE BASIS OF BEARINGS FOR THIS PROJECT IS NORTH 00°06'46" WEST BEING THE WEST LINE OF THE SOUTHWEST QUARTER (SW 1/4) OF THE SOUTHEAST QUARTER (SE 1/4) OF SECTION 18, TOWNSHIP 19 SOUTH, RANGE 80 EAST, M.D.M., CLARK COUNTY, NEVADA, AS SHOWN ON A RECORD OF SURVEY ON FILE IN THE CLARK COUNTY, NEVADA, RECORDER'S OFFICE, IN FILE 114 AT PAGE 57.

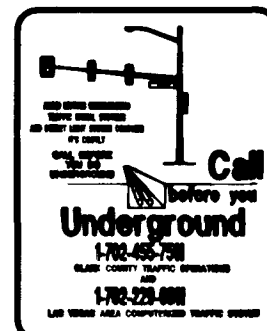

PRIVATE STREET NOTE:

ALL PRIVATE STREETS ARE PUES CLV SEWER ESMY'S. & PUBLIC DRAINAGE ESMY'S. TO BE PRIVATELY MAINTAINED.

CONTRACTOR NOTE:


CONTRACTOR SHALL VERIFY HORIZONTAL AND VERTICAL LOCATION OF EXISTING UTILITIES AND NOTIFY THE DESIGN ENGINEER IMMEDIATELY OF ANY DISCREPANCIES PRIOR TO CONSTRUCTION.

PERMA-BILT HOMES
CITY OF LAS VEGAS, NEVADA
7150 POLLOCK DRIVE SUITE 104
LAS VEGAS, NV 89115
(702) 898-9100

SEWER PLAN & PROFILE
STA 10+50.00 TO 13+39.60
ELKHORN / GRAND CANYON
UNIT 3

DRAWN BY: 9/29/03
DESIGNED BY: JULY '03
CHECKED BY: 9/29/03
PROJECT NO: 5987
SCALE: 1"=40' HORIZ.
NONE VERT.

EXPIRES 06-30-05

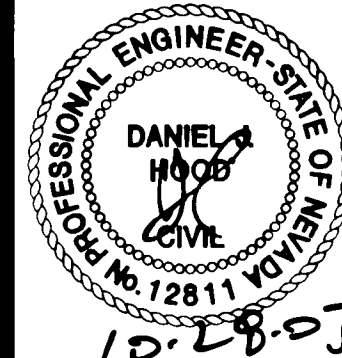

SHEET
SS6
27 OF 31 SHEETS
DRAWING NO.
1074736-3

H:\5987\UNIT03\5987SS03.DWG(S96)