
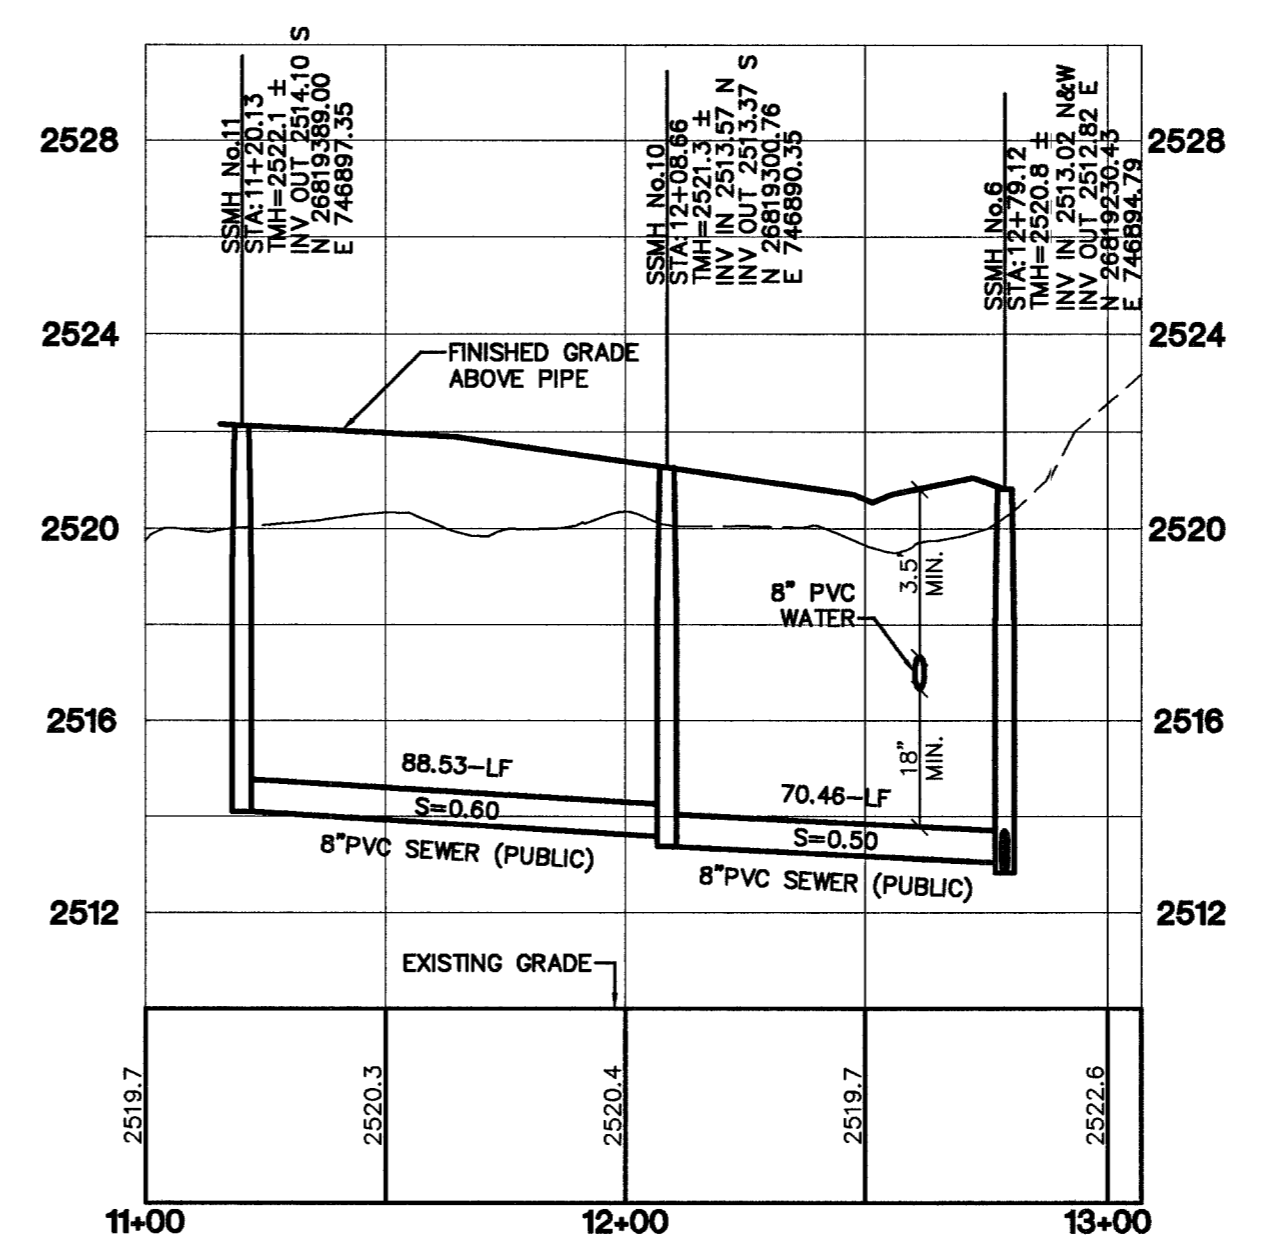


**CRAZY TRAIN COURT**  
(PRIVATE)

**POLAR EXPRESS COURT**  
(PRIVATE)

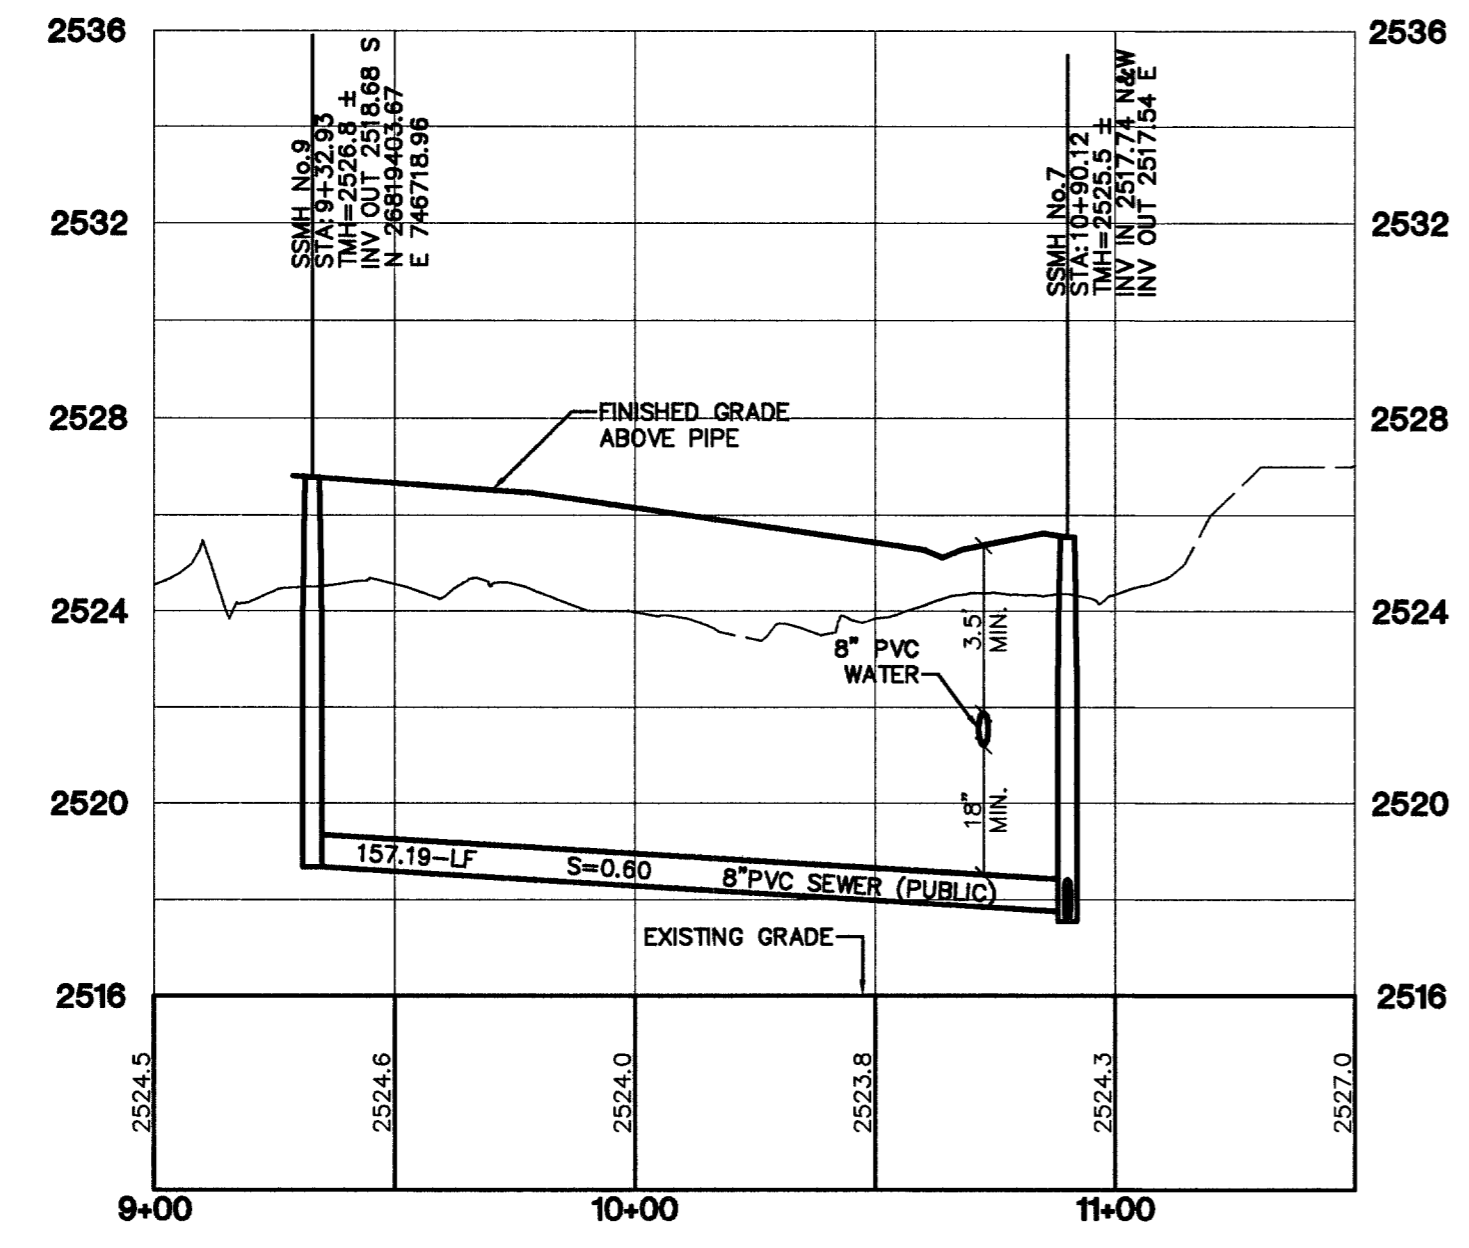

**UTILITY CROSSING NOTE:**  
ALL SEWER/STORM DRAINS CROSSING WATER LINES MUST CONFORM TO SECTION 2.19 OF UNIFORM DESIGN AND CONSTRUCTION STANDARDS FOR PORTABLE WATER SYSTEMS (UDACS) FOR WATER AND STORM MAIN CROSSINGS AND CLEARANCES. ESN.064

**SANITATION SEWER NOTE:**  
1. ALL SEWER STATIONING IS BASED ON CENTER OF PIPE LENGTHS FROM MANHOLE TO MANHOLE AND IS NOT RELATIVE IN ANY WAY TO STREET CENTERLINE STATIONING. STREET CENTERLINE STATIONING IS SHOWN ON PLAN FOR ROAD REFERENCE ONLY.  
2. ALL MANHOLES ARE 48" SIZED MANHOLES PER STD.DWG# SD-1, UNLESS OTHERWISE NOTED ON PLAN.

**NOTE:** ALL STREETS ARE P.U.E., PUBLIC SEWER EASEMENTS, AND PUBLIC DRAINAGE EASEMENTS TO BE PRIVATELY MAINTAINED BY HOA.

**CONTRACTOR NOTE:**  
CONTRACTOR SHALL VERIFY HORIZONTAL AND VERTICAL LOCATION OF EXISTING UTILITIES AND NOTIFY THE DESIGN ENGINEER IMMEDIATELY OF ANY DISCREPANCIES PRIOR TO CONSTRUCTION.

**ENGINEER DISCLAIMER NOTE:**  
UTILITY LOCATIONS SHOWN HEREON ARE APPROXIMATE ONLY. IT SHALL BE THE CONTRACTOR'S RESPONSIBILITY TO DETERMINE THE EXACT HORIZONTAL AND VERTICAL LOCATION OF ALL EXISTING UNDERGROUND AND OVERHEAD UTILITIES AND NOTIFY THE DESIGN ENGINEER IMMEDIATELY OF ANY DISCREPANCIES PRIOR TO COMMENCING CONSTRUCTION.  
NO REPRESENTATION IS MADE THAT ALL EXISTING UTILITIES ARE SHOWN HEREON. THE ENGINEER ASSUMES NO RESPONSIBILITY FOR UTILITIES NOT SHOWN OR UTILITIES NOT SHOWN IN THEIR PROPER LOCATION.

**PROJECT BENCHMARK**  
PROJECT DATUM: NORTH AMERICAN VERTICAL DATUM (NAVD88)  
CITY OF LAS VEGAS BENCHMARK #01V90 17NES  
NAVD88 ELEVATION: 774.1140 METERS (2539.74 FEET)  
RIVET AND PLATE IN TOP OF CURB @ SOUTHWEST CORNER OF GRAND TETON AND DURANGO.

**BASIS OF BEARING**  
THE BASIS OF BEARINGS FOR THIS PROJECT IS NORTH 85°56'16" EAST, BEING THE BEARING OF THE WEST LINE OF THE SOUTHWEST OF THE SOUTHWEST (SW 1/4) OF SECTION 9, TOWNSHIP 19 SOUTH, RANGE 60 EAST, M.D.M., CLARK COUNTY NEVADA, AS SHOWN ON THAT CERTAIN RECORD OF SURVEY, ON FILE IN THE OFFICE OF THE COUNTY RECORDER, CLARK COUNTY, NEVADA, IN FILE 88 OF SURVEYS, PAGE 30.

**Call before you Overhead**  
1-702-227-2829

**Call before you Dig**  
1-800-227-2800

**Call before you Underground**  
1-702-455-7511  
1-702-229-6611  
CLARK COUNTY TRAFFIC OPERATIONS AND LAS VEGAS AREA COMPUTERIZED TRAFFIC SYSTEM

**Call before you Overhead**  
1-702-227-2829

**Call before you Dig**  
1-800-227-2800

**SEWER PLAN & PROFILE**  
**CRAZY TRAIN COURT**  
**POLAR EXPRESS COURT**

**DAY DAWN CROSSING**  
**UNIT 2**

DRAWN BY: MAR '05  
DESIGNED BY: MKO  
CHECKED BY: KEN  
PROJECT NO: 8100-2

SHEET **SS2**  
17 OF 21 SHEETS  
DRAWING NO. 10749818-2

**NEVADA HOMES GROUP**  
CITY OF LAS VEGAS  
2727 SOUTH RAINBOW BOULEVARD LAS VEGAS, NEVADA 89146-5148  
PH. (702) 873-7550 FAX (702) 362-2597

7	6	5	4	3	2	1	DATE	BY

80Unit 216180-12-SS.DWG, SS2, 10/12/2005 7:50:13 AM, 1:0560001(LAK)PS, User 1 (36.00 X 24.00 Inches), 1:40