



SECTION "A"
SCALE: NONE

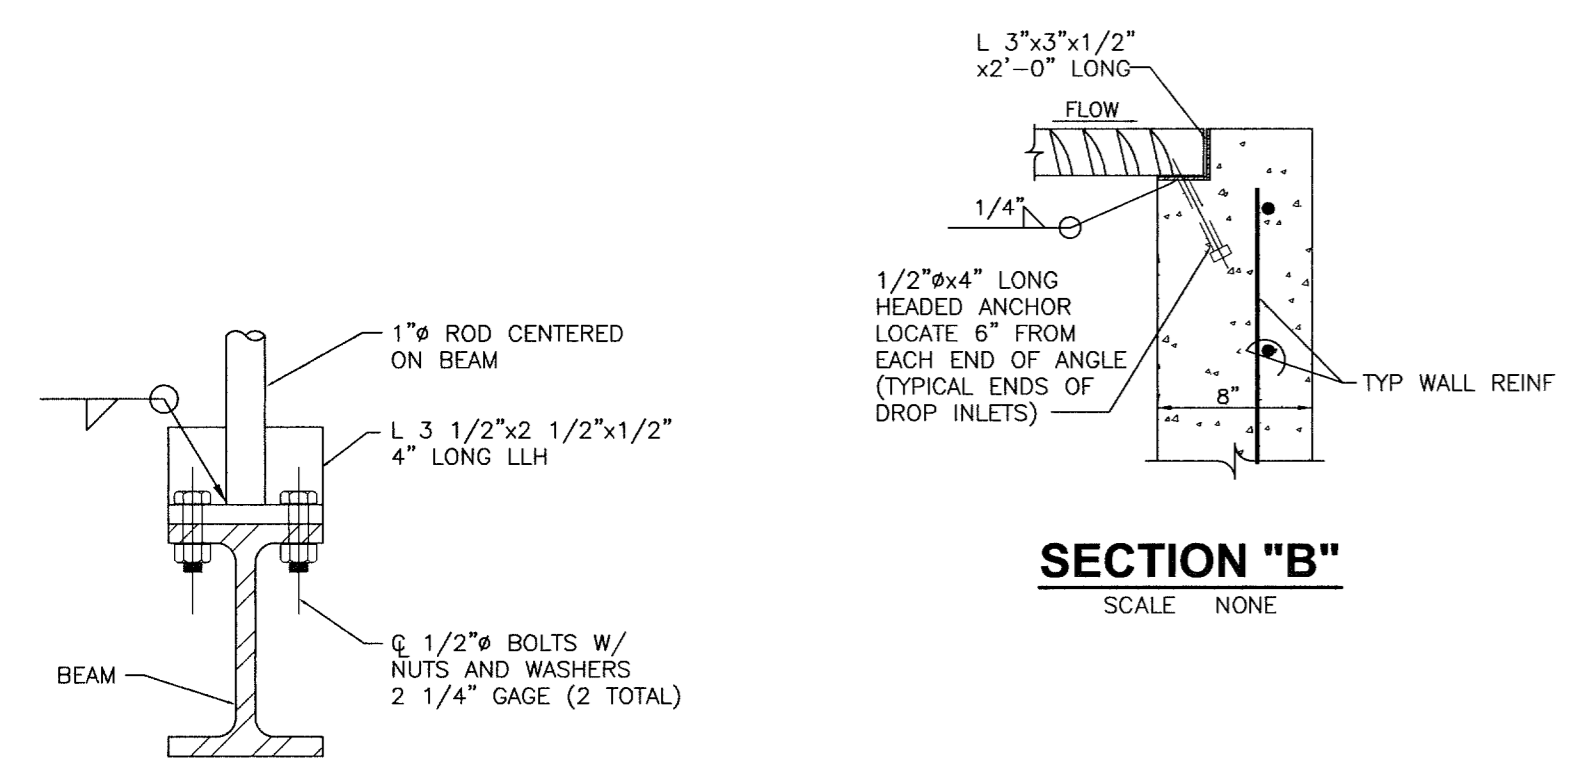


DETAIL "B"
SCALE: NONE

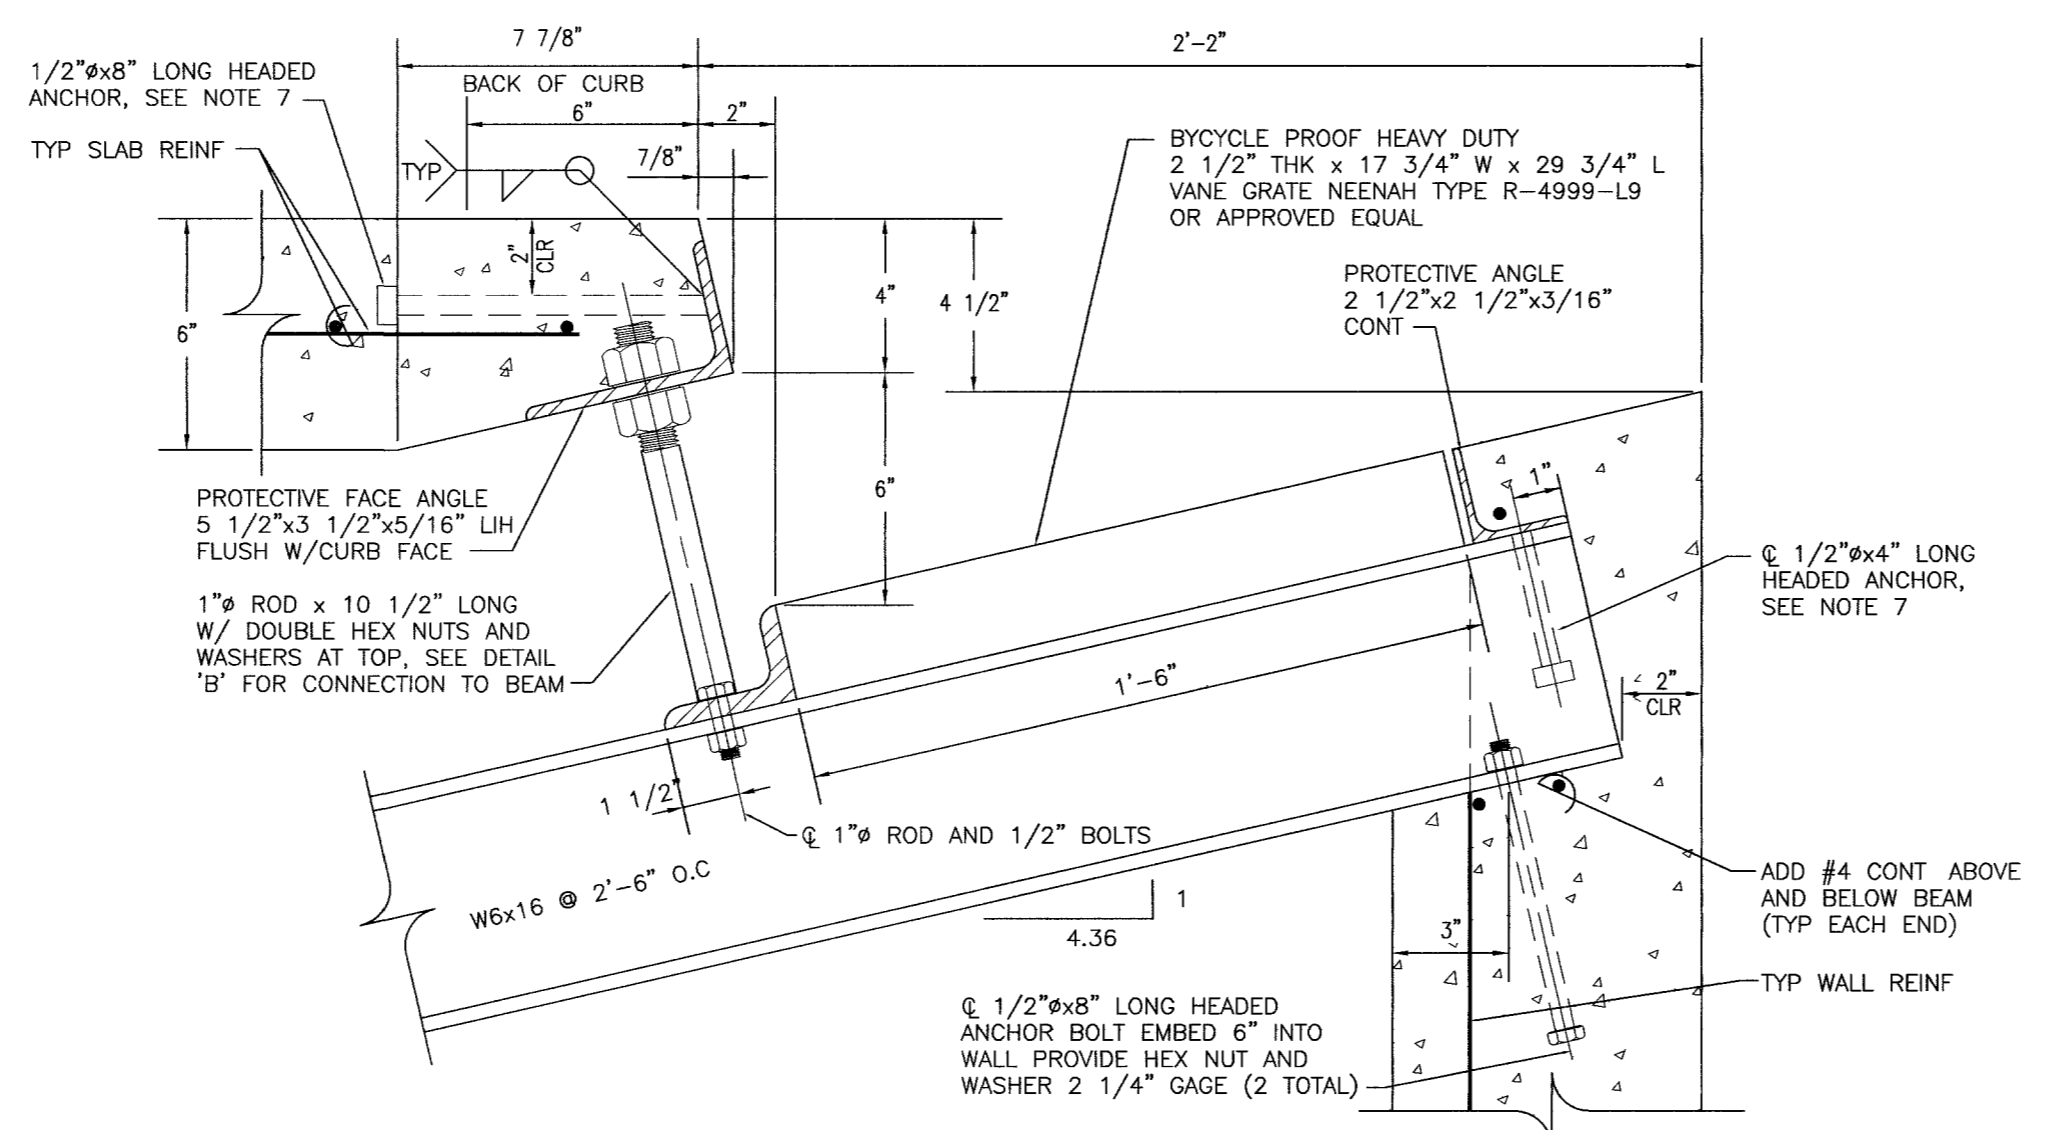


PROTECTIVE FACE & ROD - DETAIL "A"
SCALE: NONE


- NOTES:**
- 1 ALL EXPOSED METALS SHALL BE HOT DIP GALVANIZED AFTER FABRICATION
 - 2 PROVIDE 1/2" (MIN.) CLEARANCE ALL AROUND THE STEEL BEAM, DRY PACK AFTER INSTALLATION
 - 3 WHEN REQUIRED BY LENGTH OF OPENING, PLATE ANGLE MAYBE DELIVERED IN SECTIONS AND BUTT WELDED IN PLACE
 - 4 ALL GALVANIZING DAMAGED BY WELDING SHALL RECEIVE TWO COATS OF GALVALLOY OR EQUAL
 - 5 CONCRETE SHALL BE MODIFIED CLASS DA
 - 6 ANGLE ANCHORS SHALL BE EMBEDDED MIDPOINT IN EACH ENDWALL AND EVENLY SPACED (MAXIMUM SPACING OF 2')

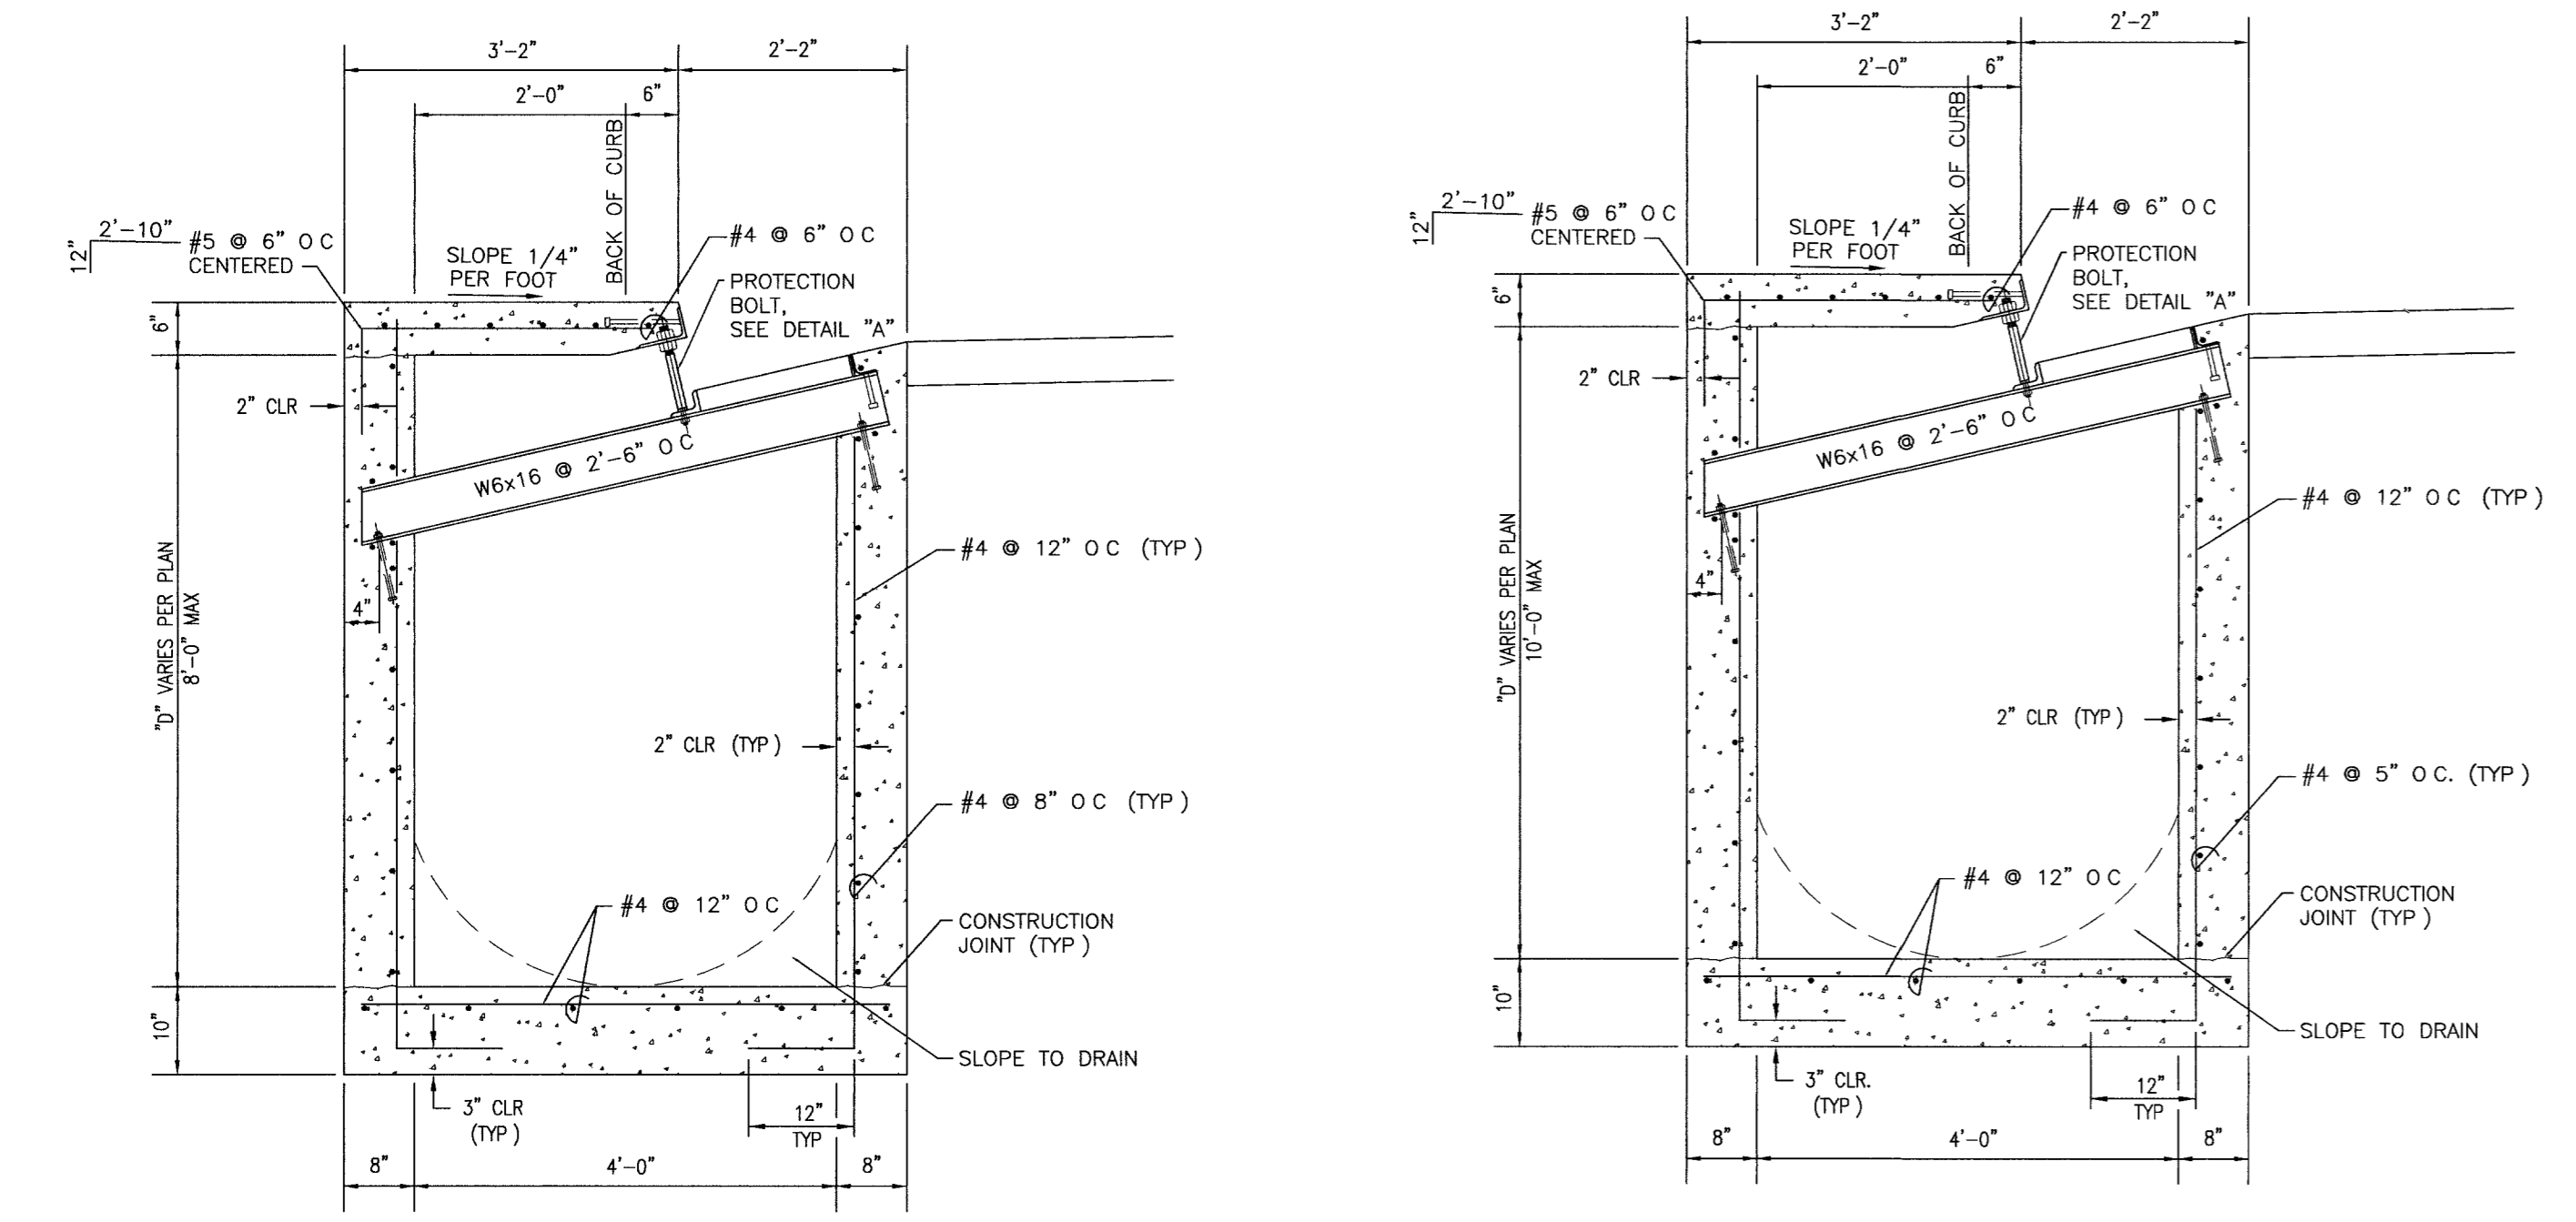

TYPE "CM" DROP INLET SECTION
SCALE: NONE

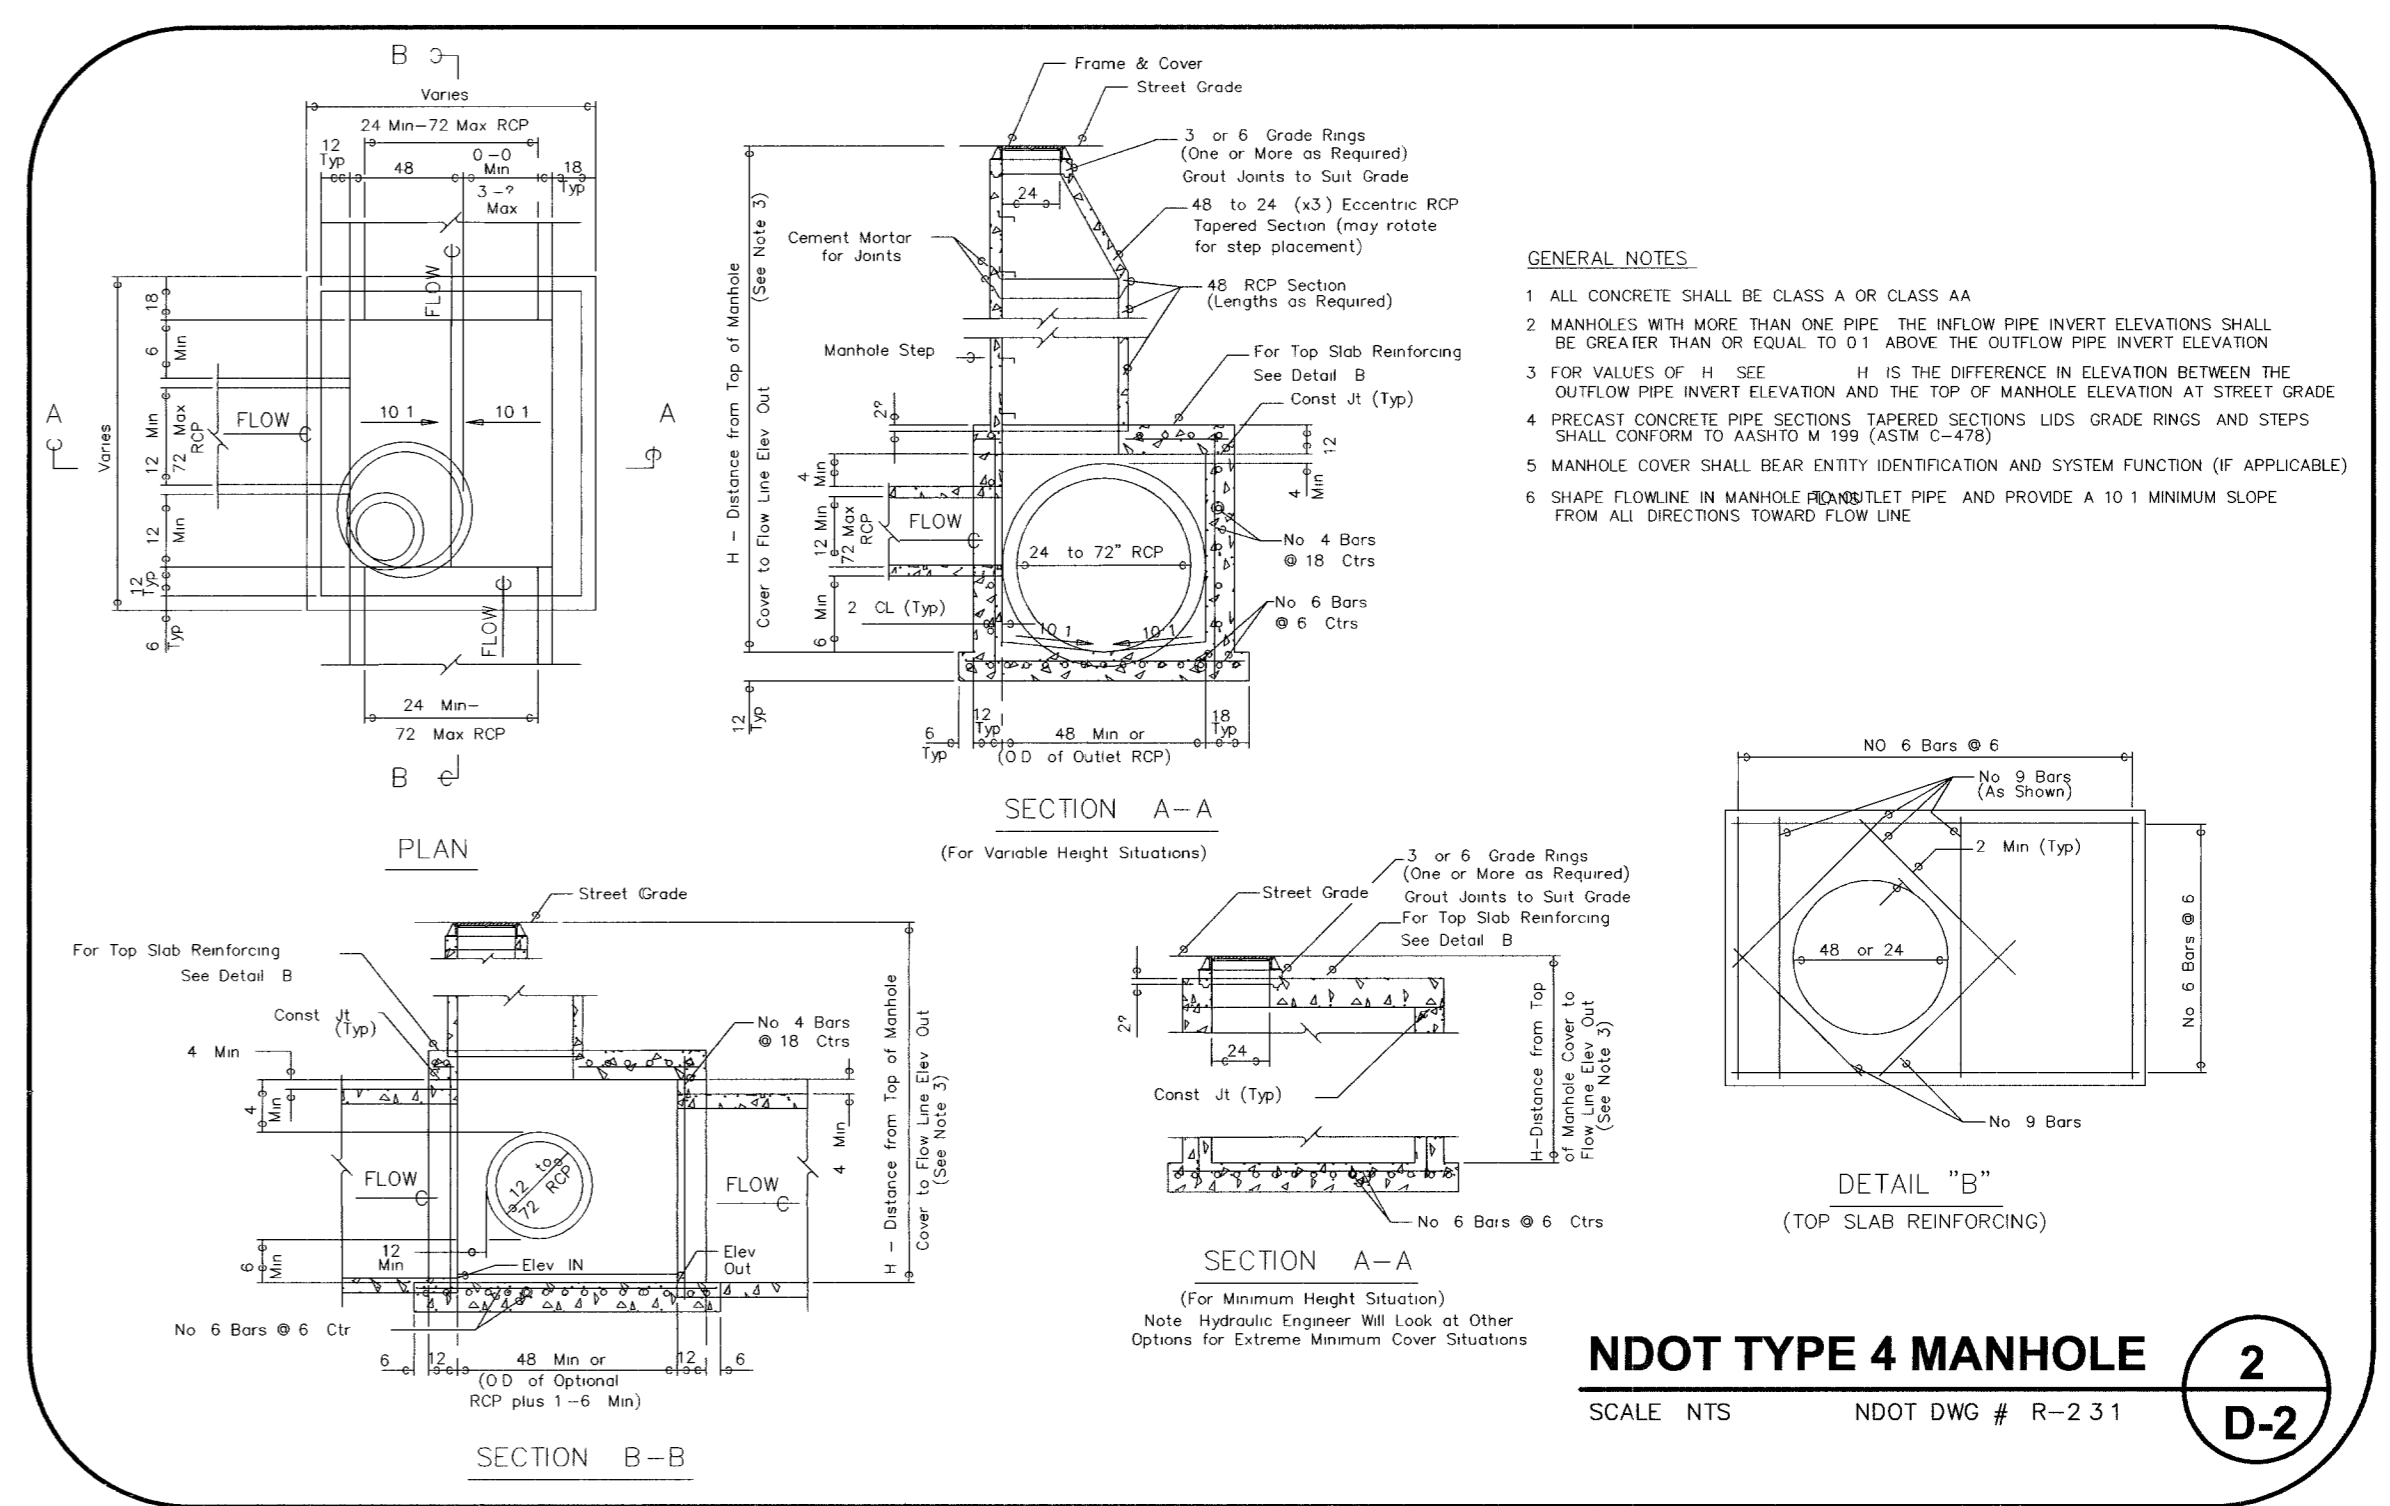

NDOT TYPE 4 MANHOLE
SCALE: NTS NDOT DWG # R-2.3.1

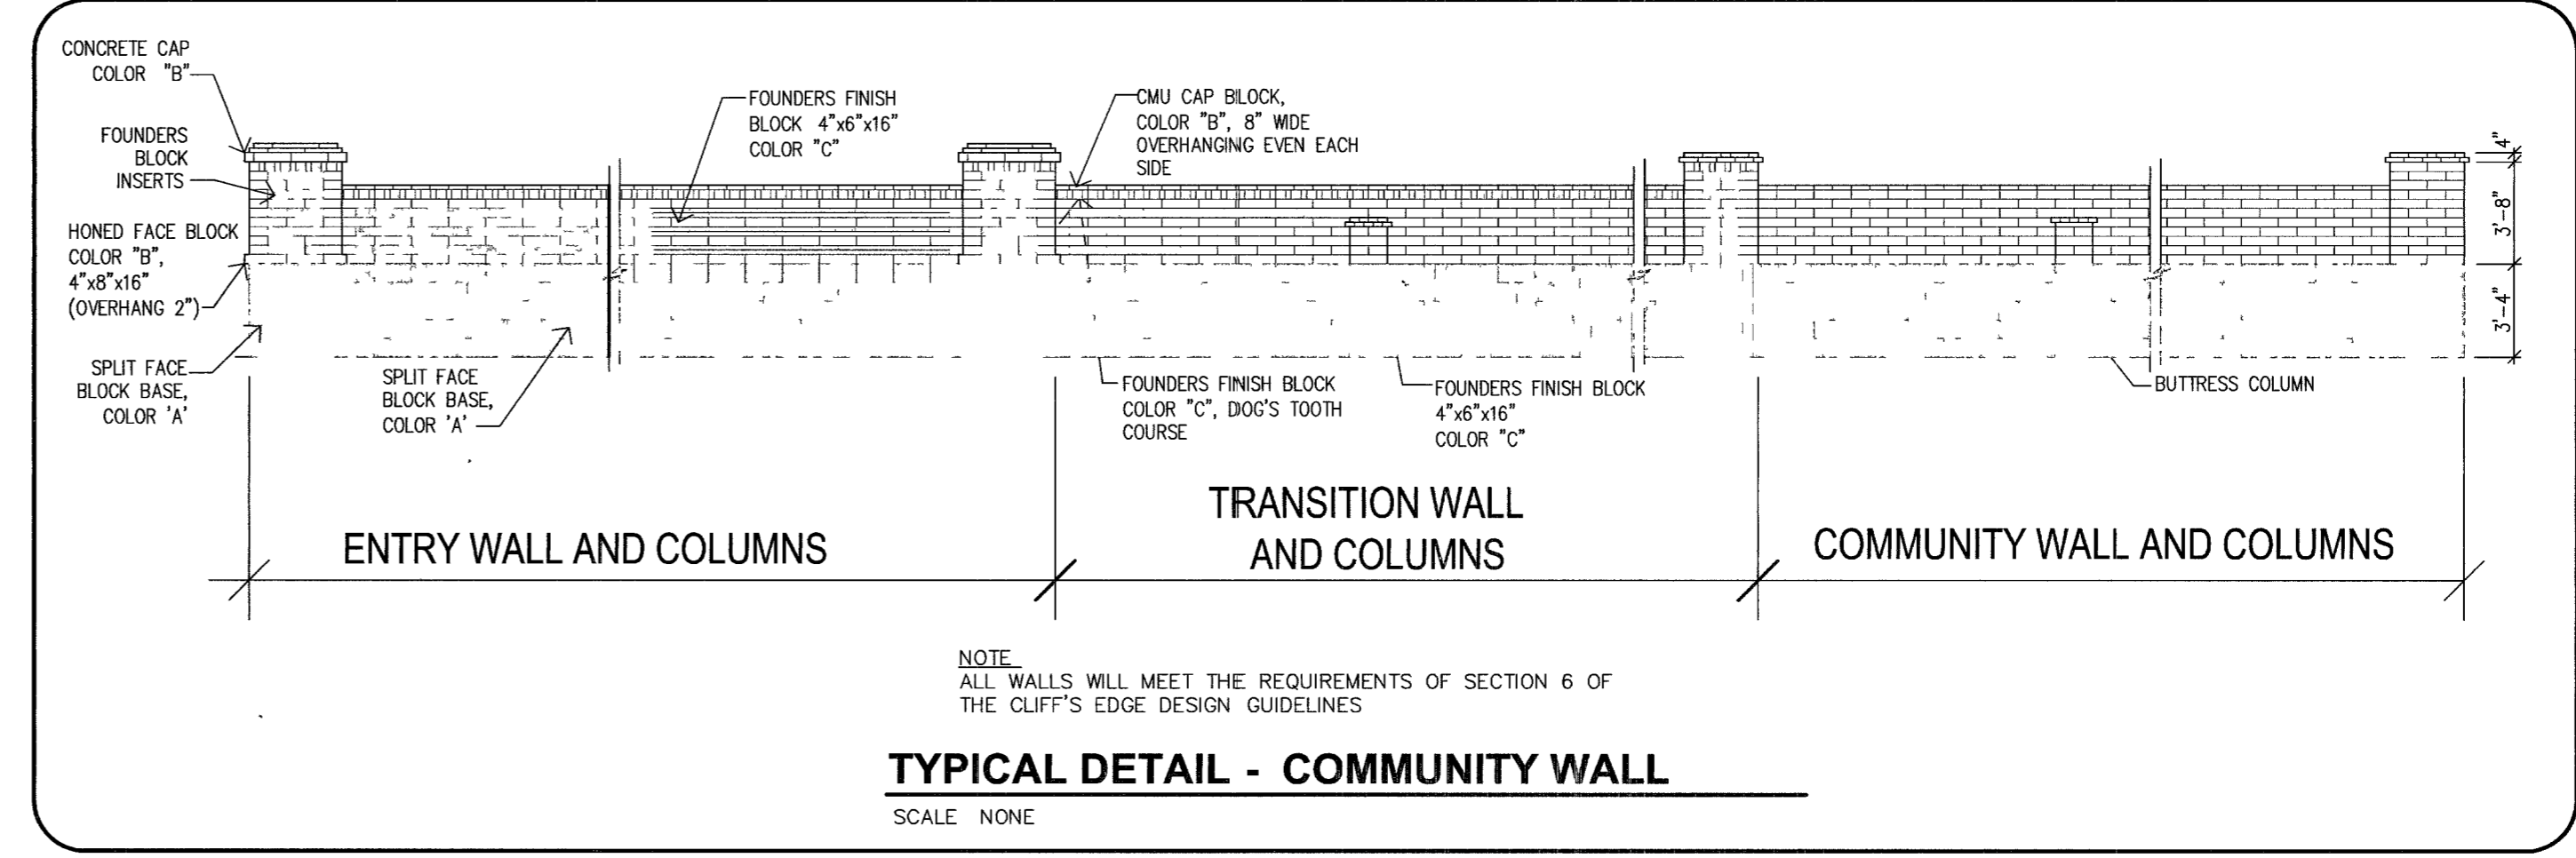

TYPICAL DETAIL - COMMUNITY WALL
SCALE: NONE



Avoid cutting underground utility lines. It's costly.
Call before you Dig.
1-800-227-2600
UNDERGROUND SERVICE (USA)

DESIGN	DRAWN	CHECK	ISSUE DATE	ISSUE EDITOR	PILOT DATE	PILOT TIME	REV.	DATE	DESCRIPTION

G. C. WALLACE, INC.
Engineers/Planners/Surveyors
1555 SOUTH RAINBOW BLVD., LAS VEGAS, NEVADA 89146
TELEPHONE (702) 804-2000 • FAX (702) 804-2299
G:\764-094-003\Draws\Project\9894-002-02.dwg

PULTE HOMES OF NEVADA
EASTON PLACE AT PROVIDENCE - PHASE 1
MODIFIED TYPE "CM" DROP INLET
AND NDOT TYPE 4 MANHOLE